


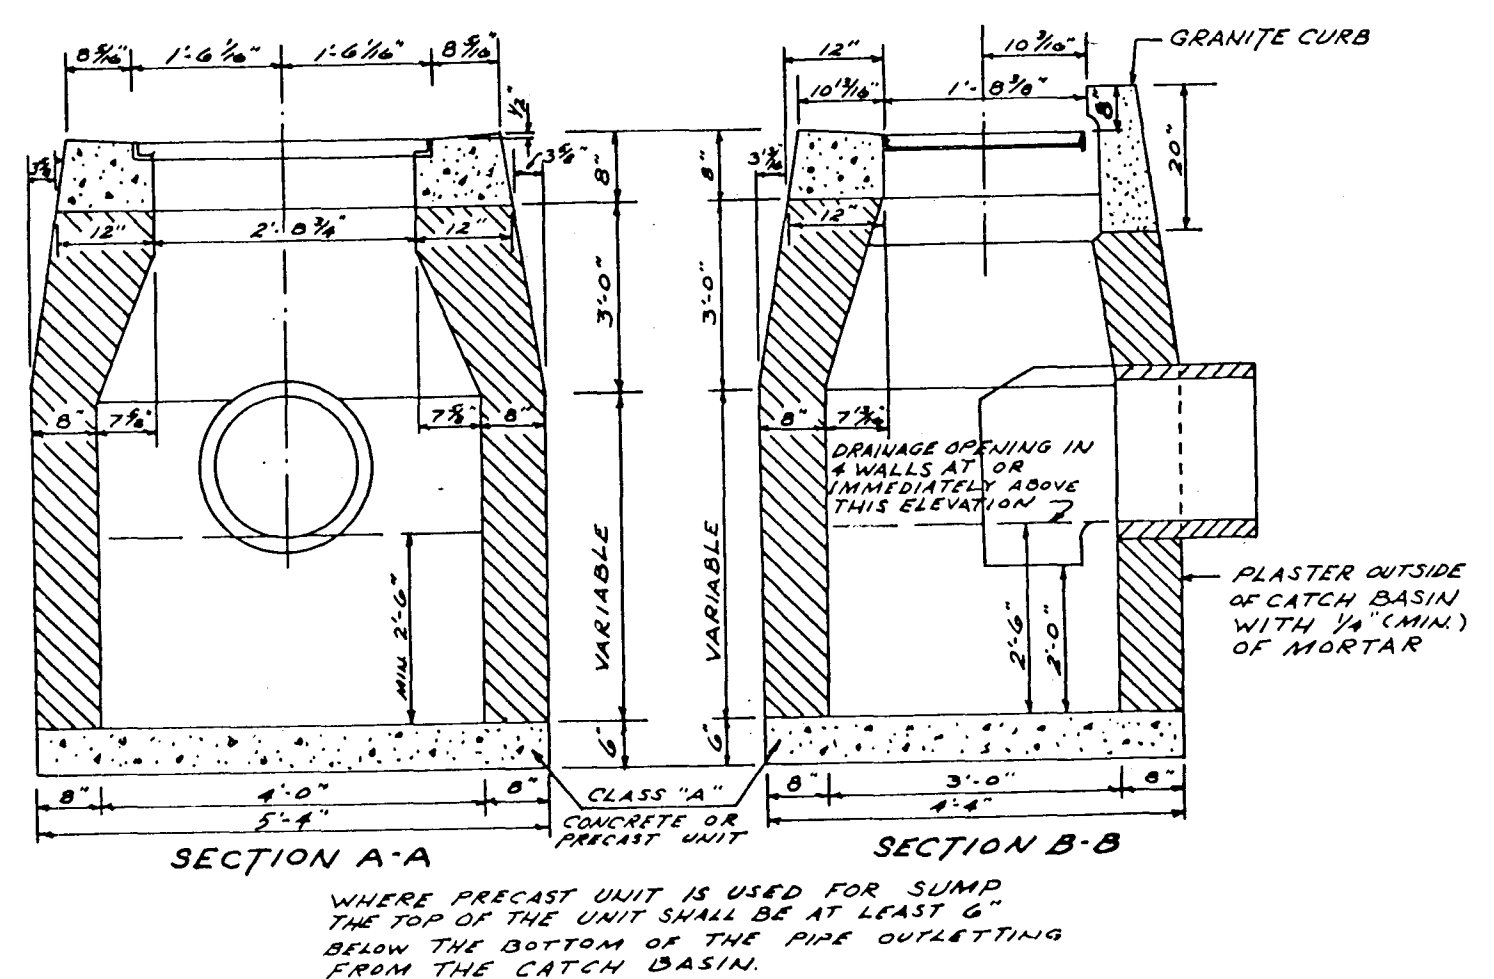
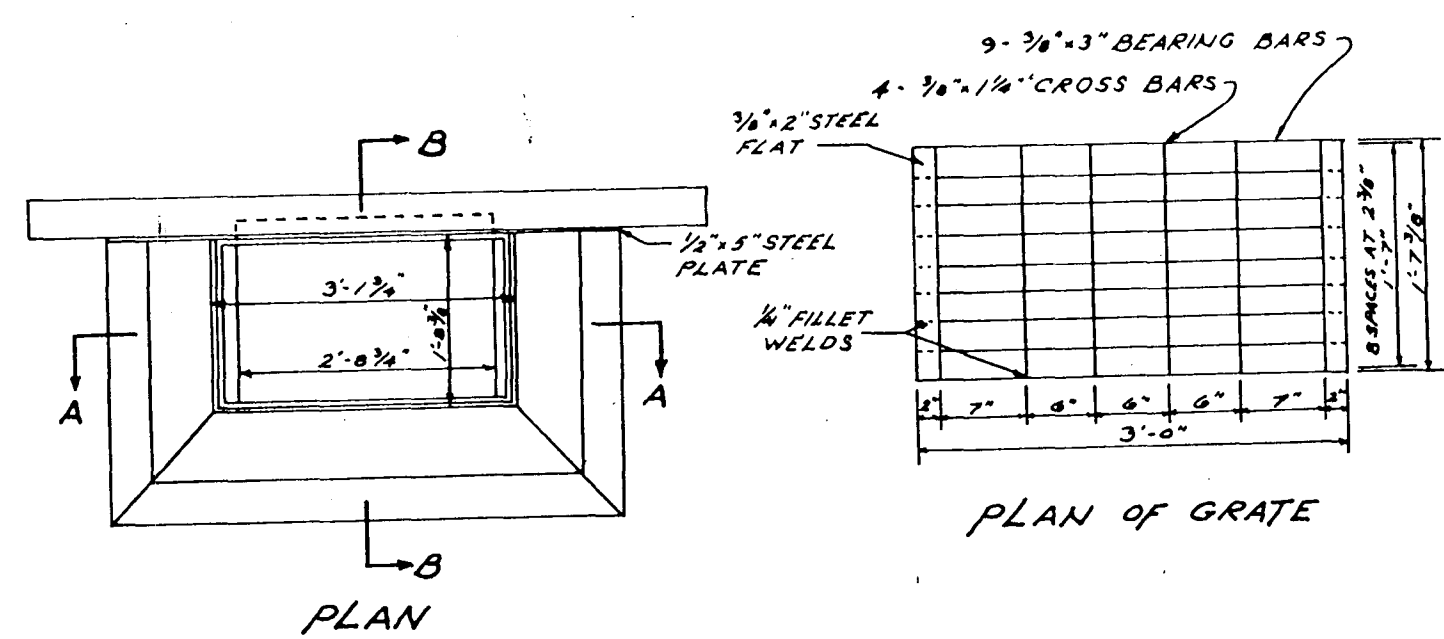
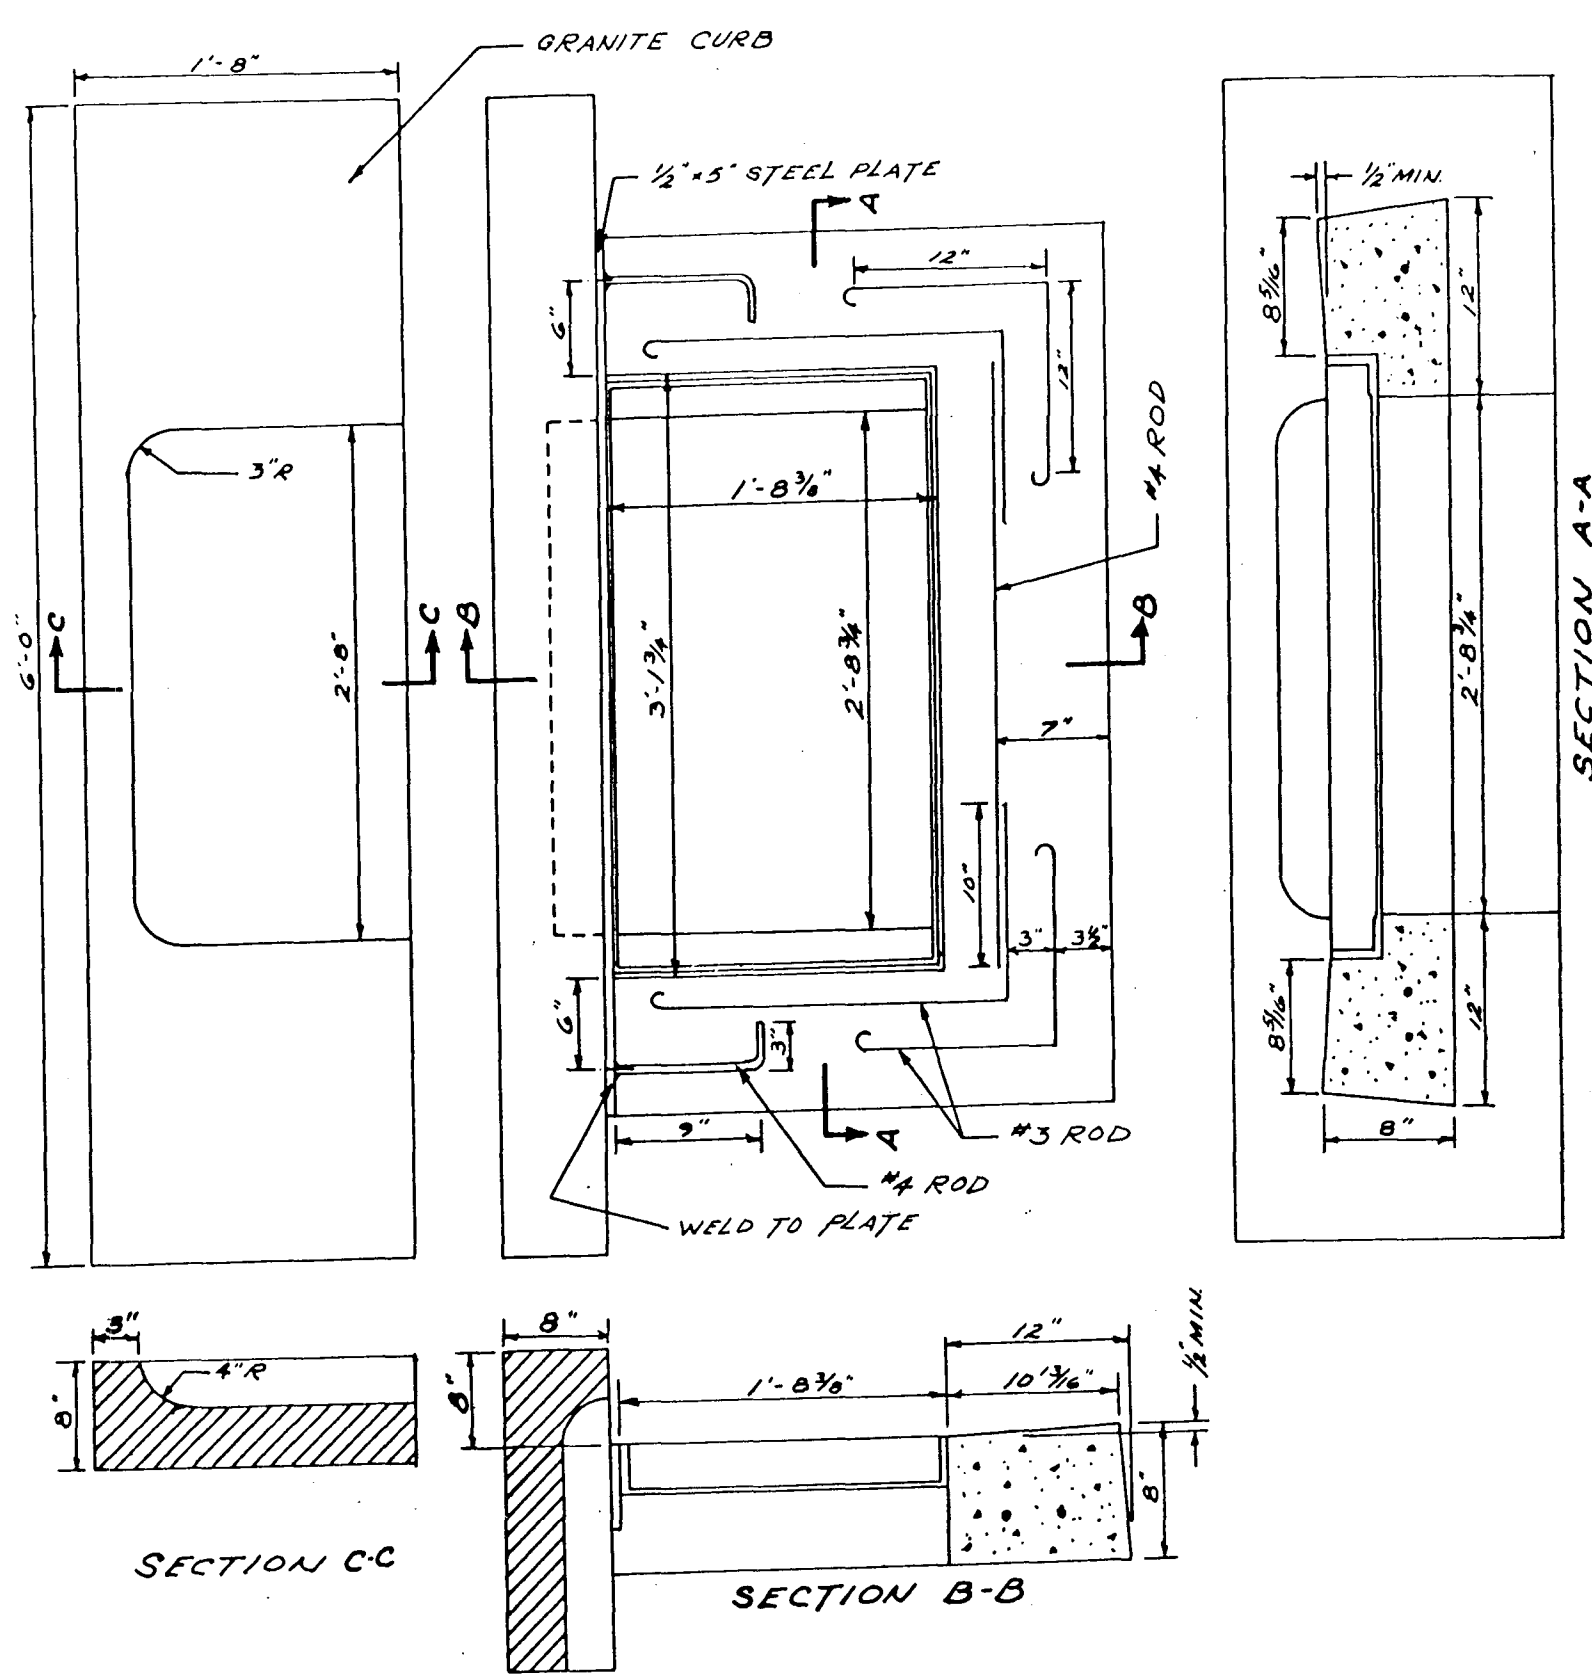


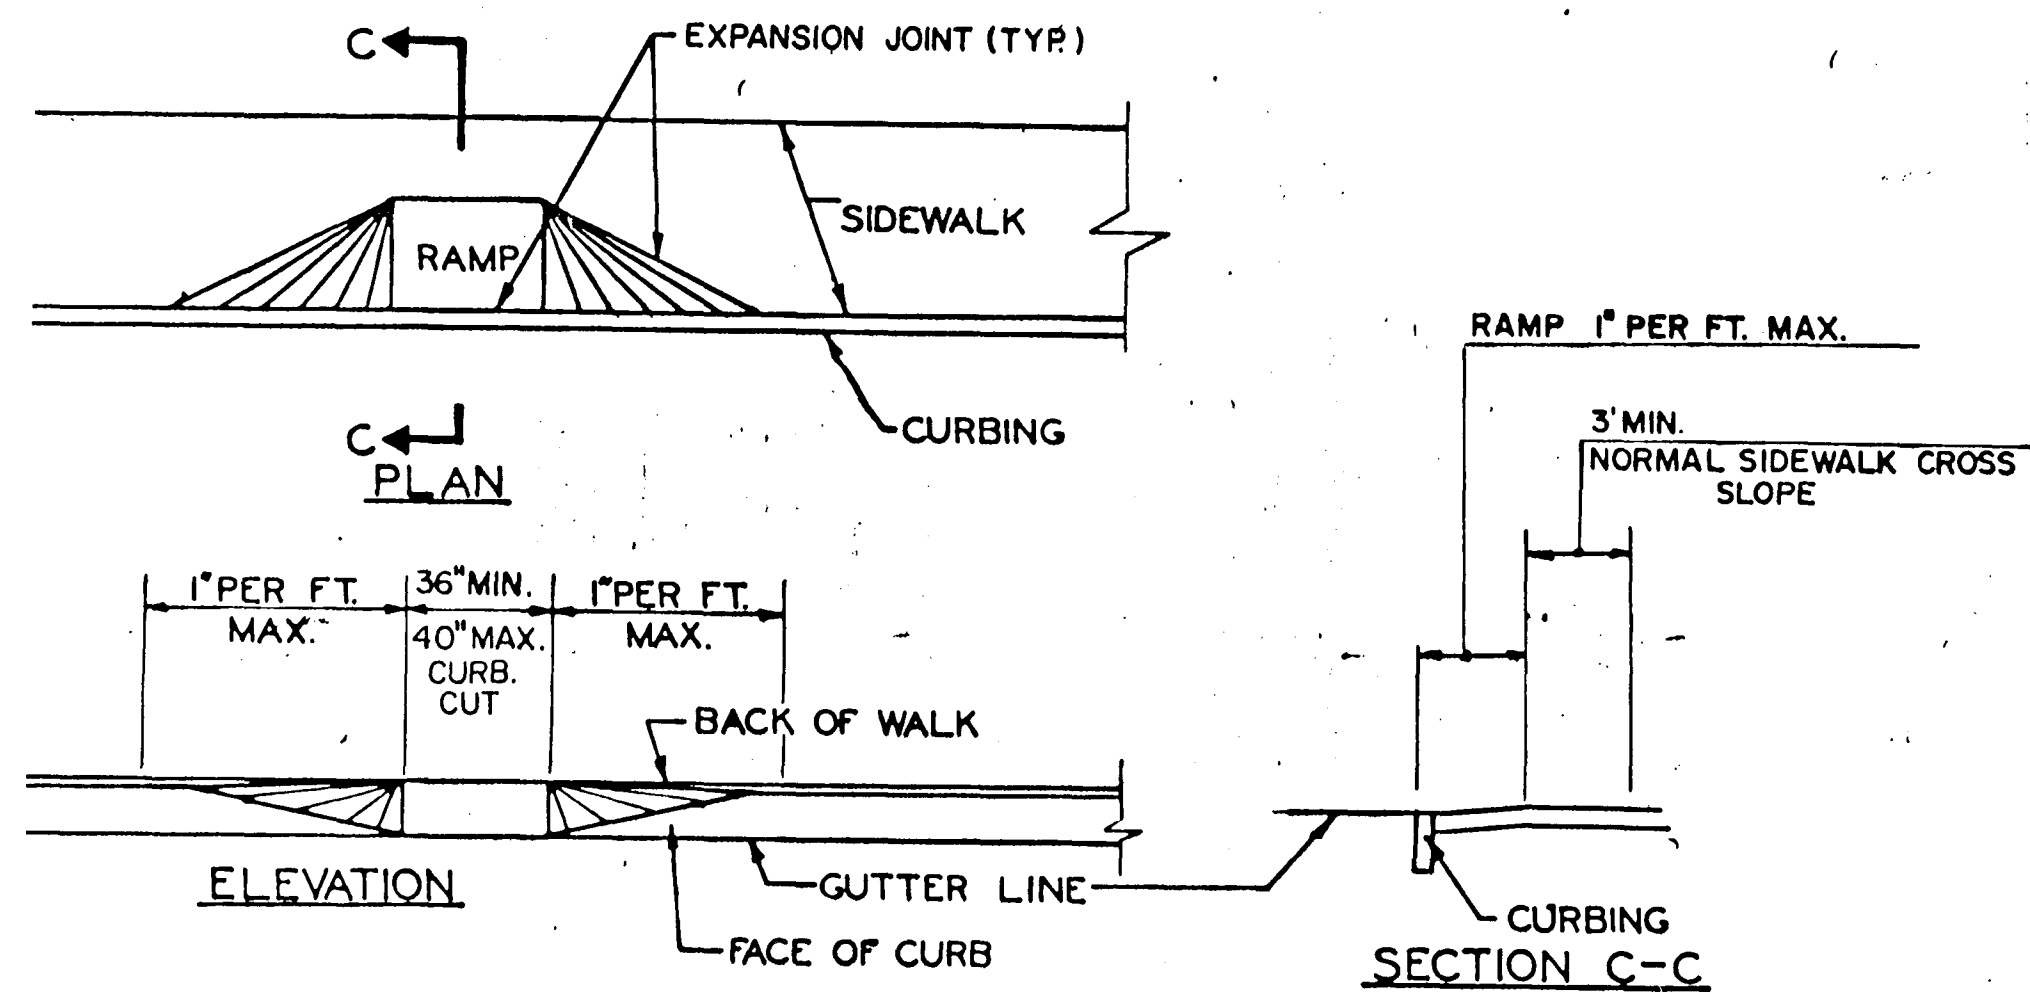


① HARTFORD REVISED TYPE "C" CATCH BASIN

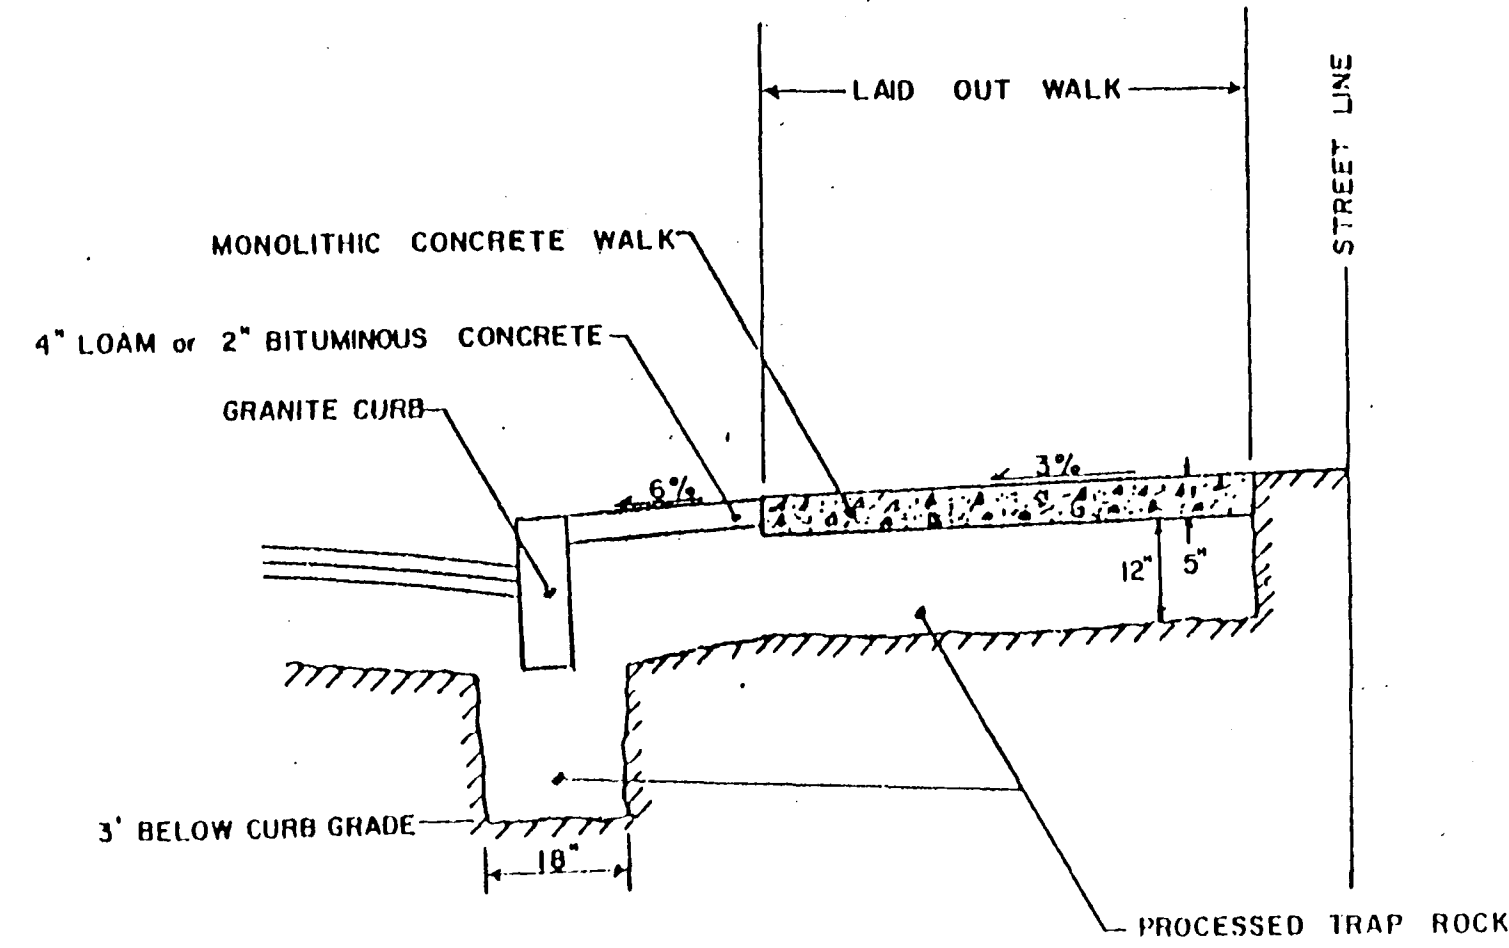


② CATCH BASIN INLET FOR GRANITE CURBING

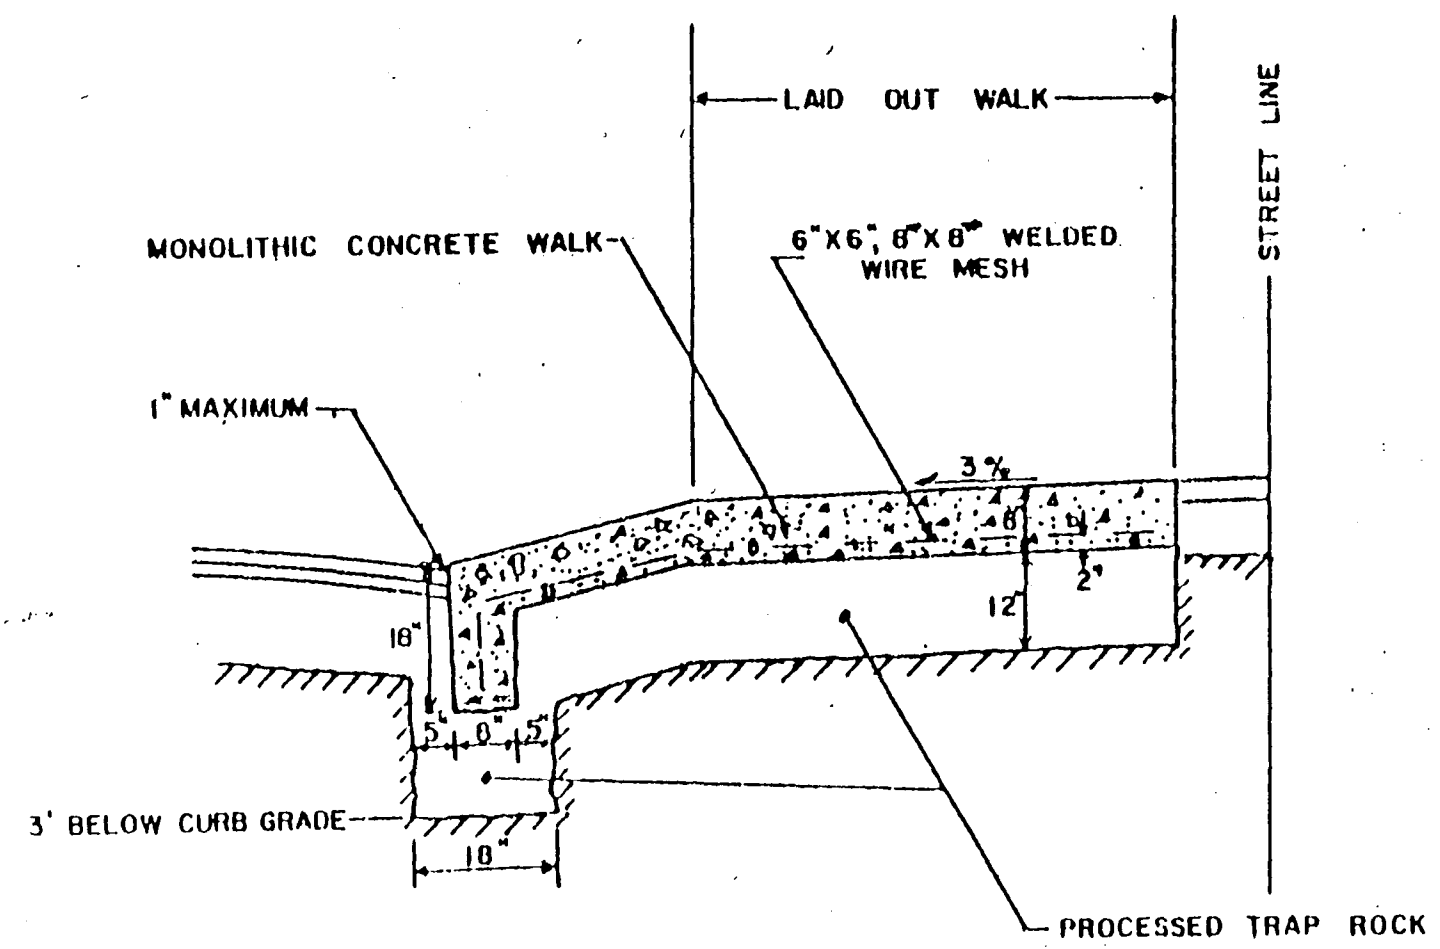


③ SIDEWALK RAMP-TYPE 1

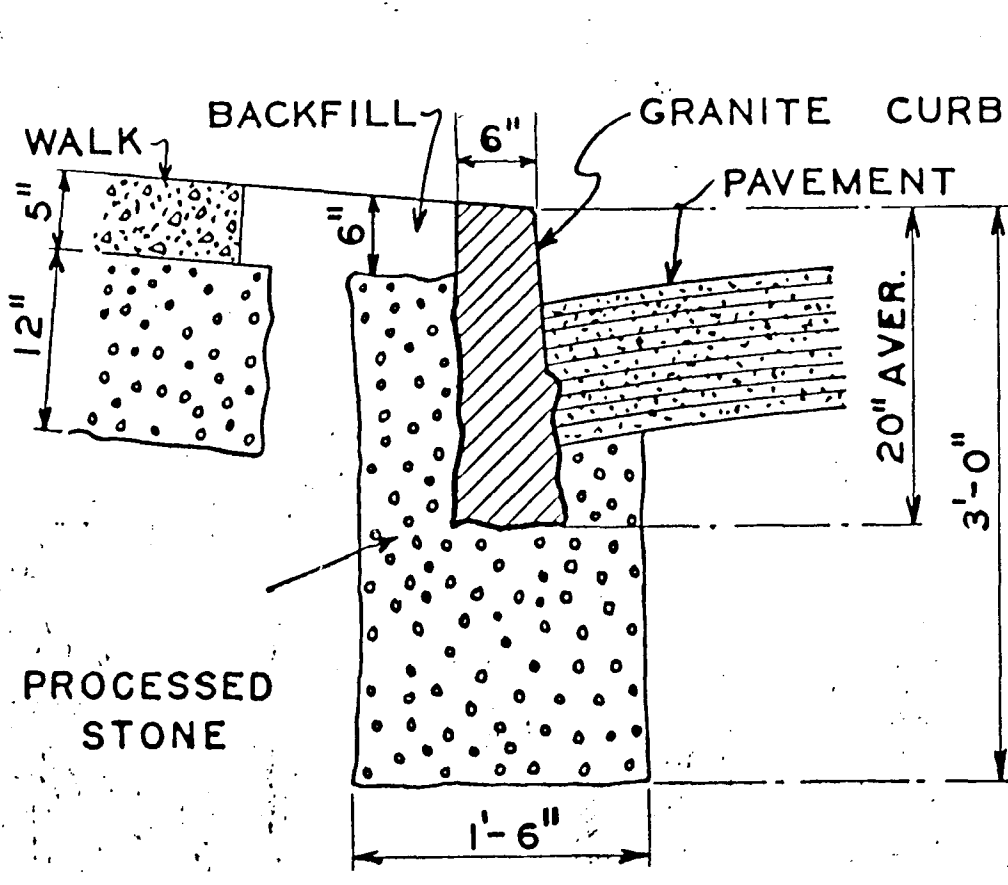


⑧ STRAIGHT CURB SECTION

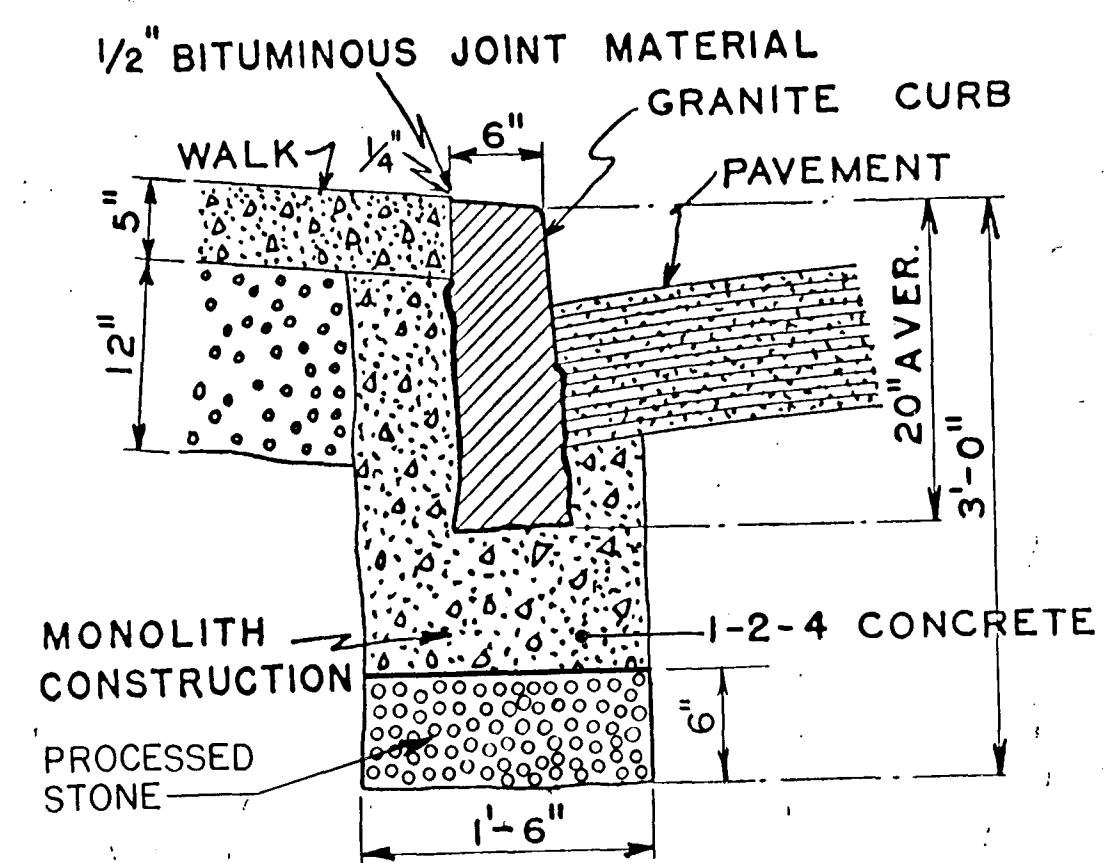


⑨ RADIUS CURB SECTION

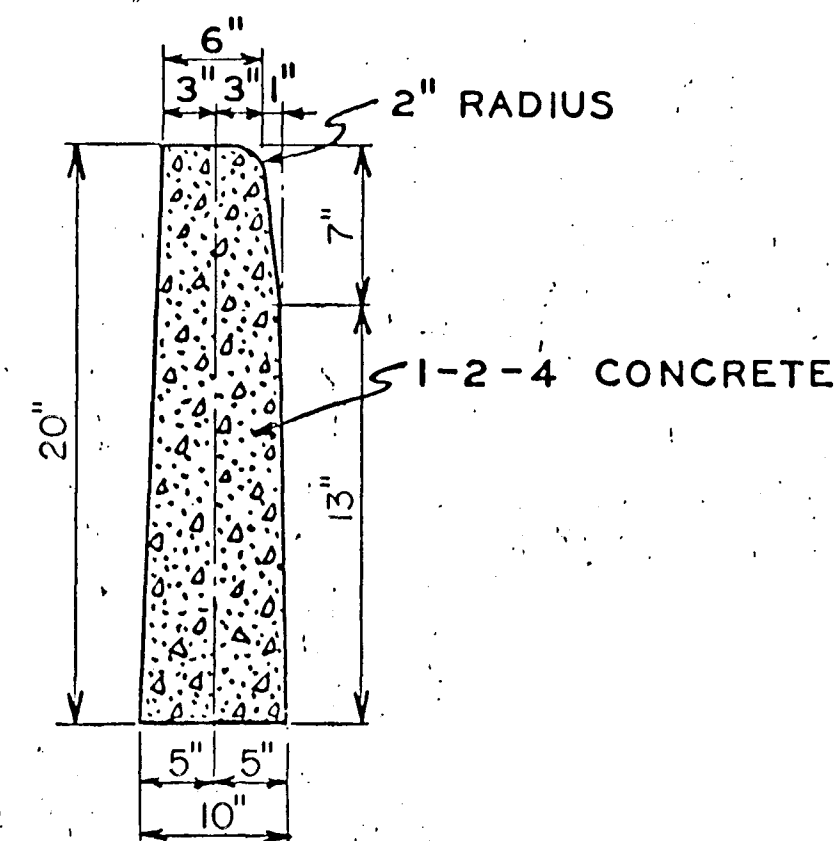


⑩ CONCRETE CURBING

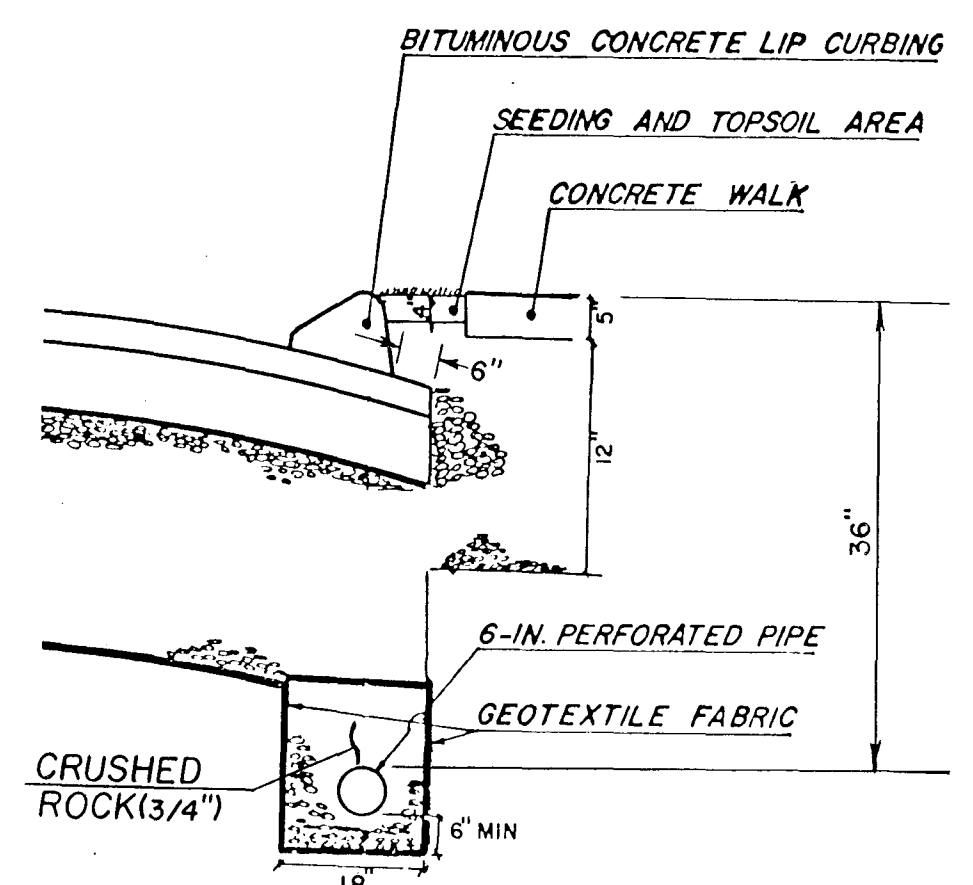


⑪ CURB UNDERDRAIN

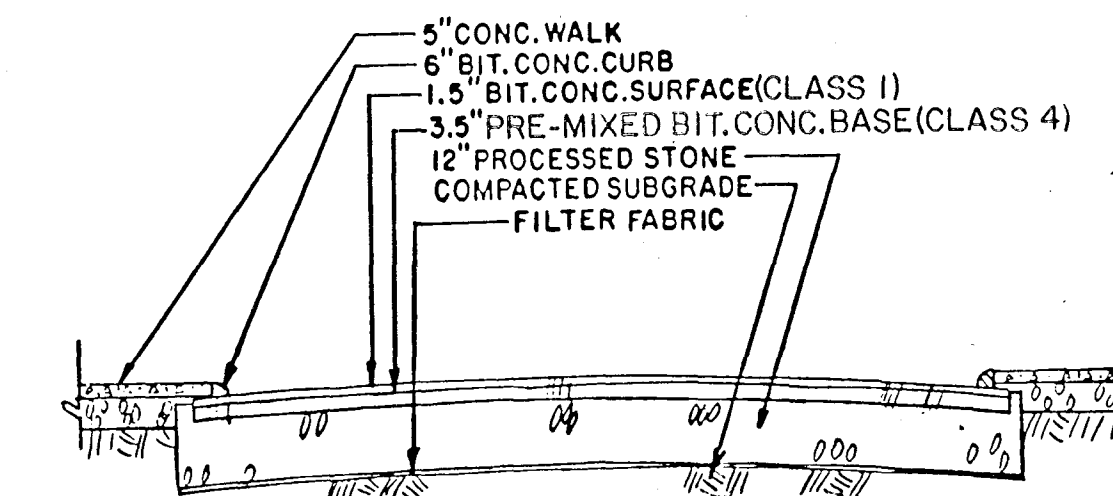

⑫ ROAD SECTION-FLEXIBLE BASE

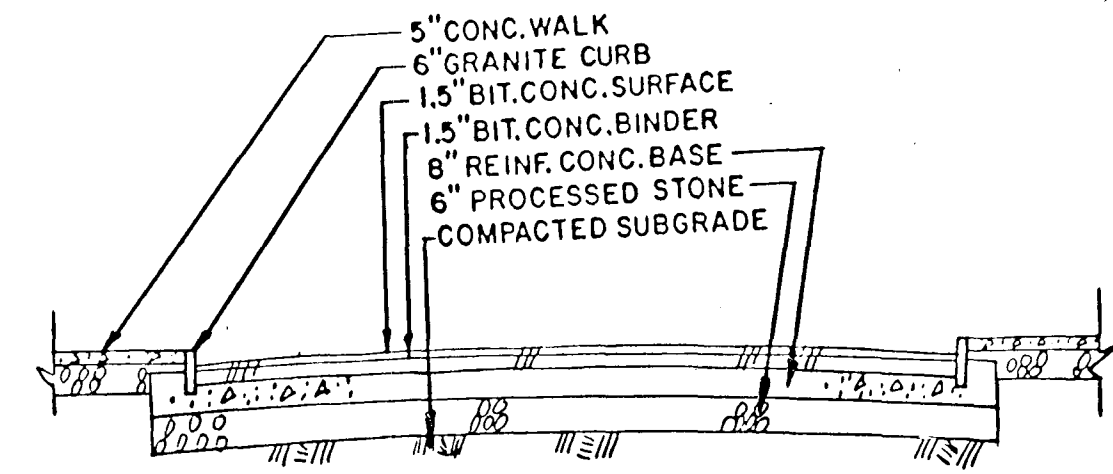

⑬ ROAD SECTION-RIGID BASE

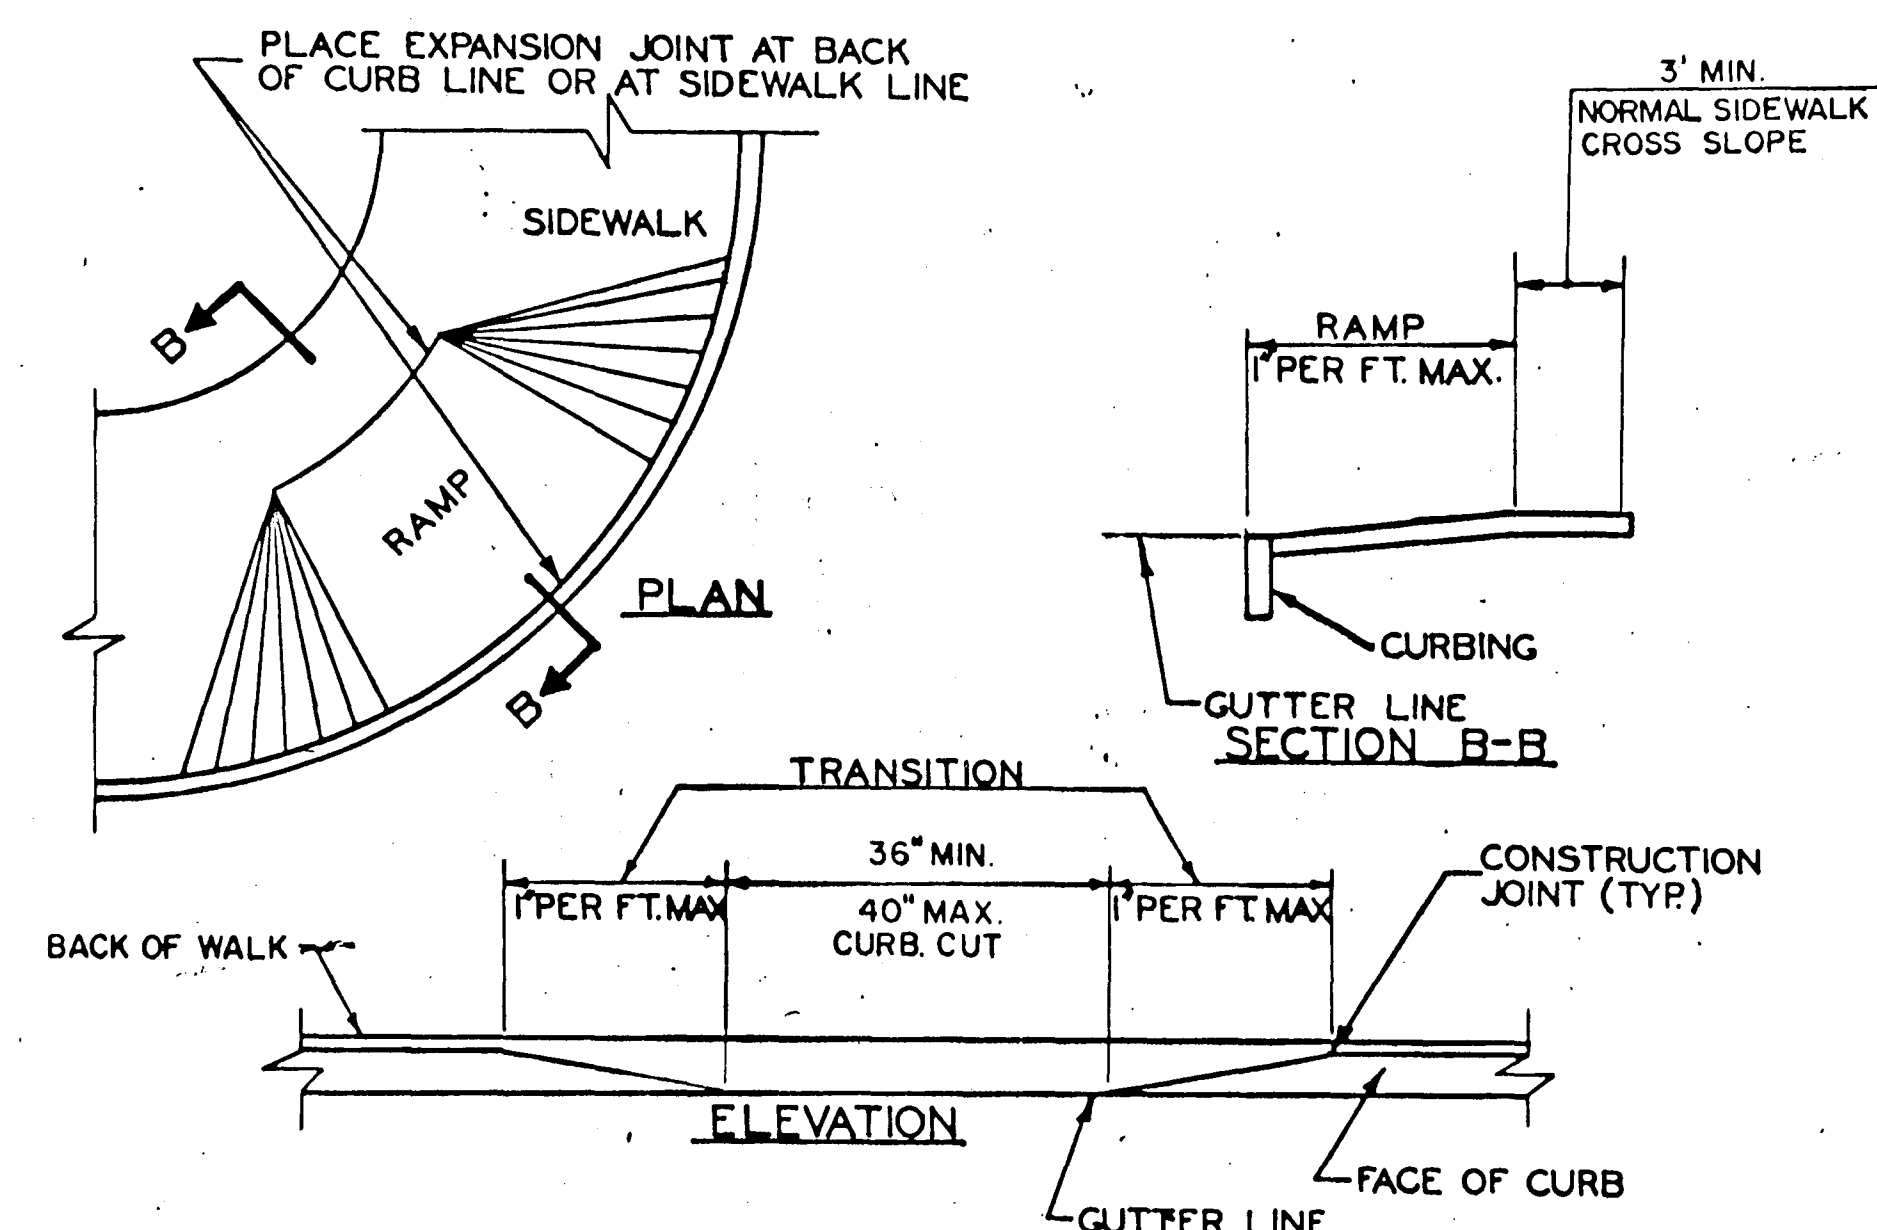

④ SIDEWALK RAMP-TYPE 2

⑤ BITUMINOUS CONCRETE LIP CURBING

SHEET 2 OF 4

CITY OF HARTFORD, CONNECTICUT
DEPARTMENT OF PUBLIC WORKS
BUREAU OF ENGINEERING SERVICES

STANDARD DETAILS			
SUBMITTED	RECOMMENDED	APPROVED	
PROJECT ENGINEER	DIVISION MANAGER	CITY ENGINEER	
DRAWN	SCALE	DAYBOOK NO.	
CHECKED	NTS	DATE	
577/21		DECEMBER 1984	