




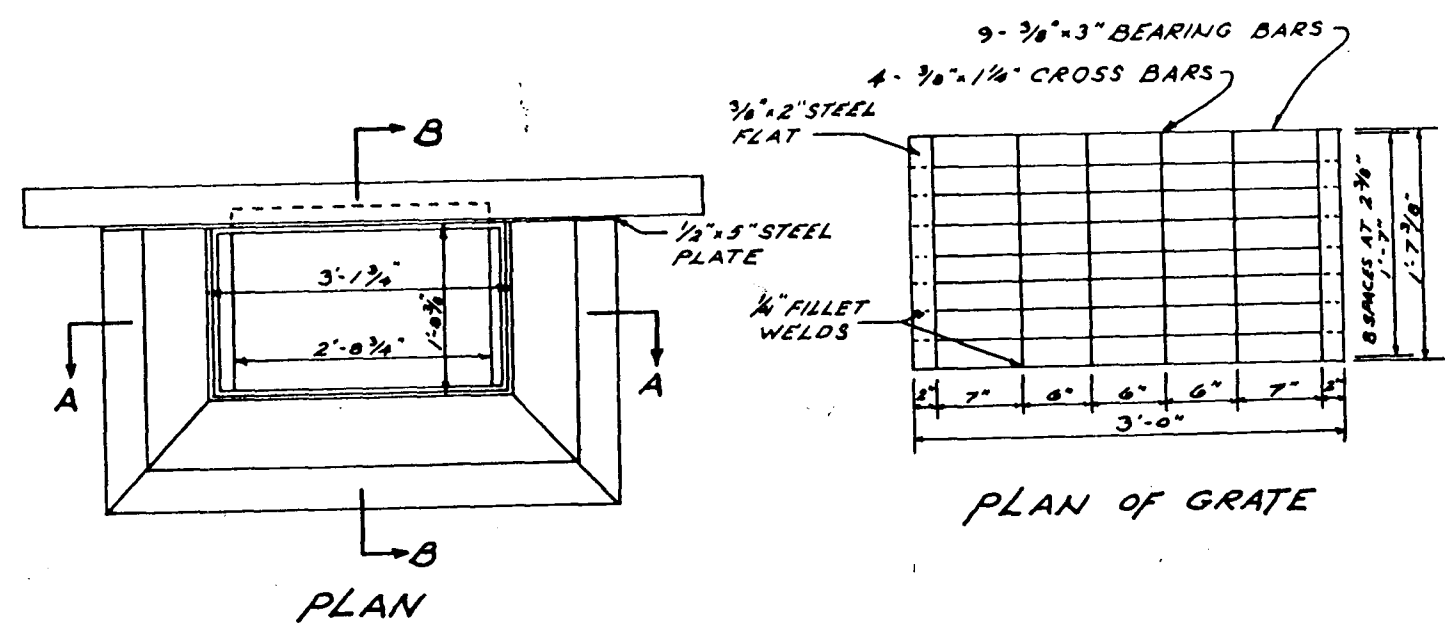


① HARTFORD REVISED TYPE "C" CATCH BASIN

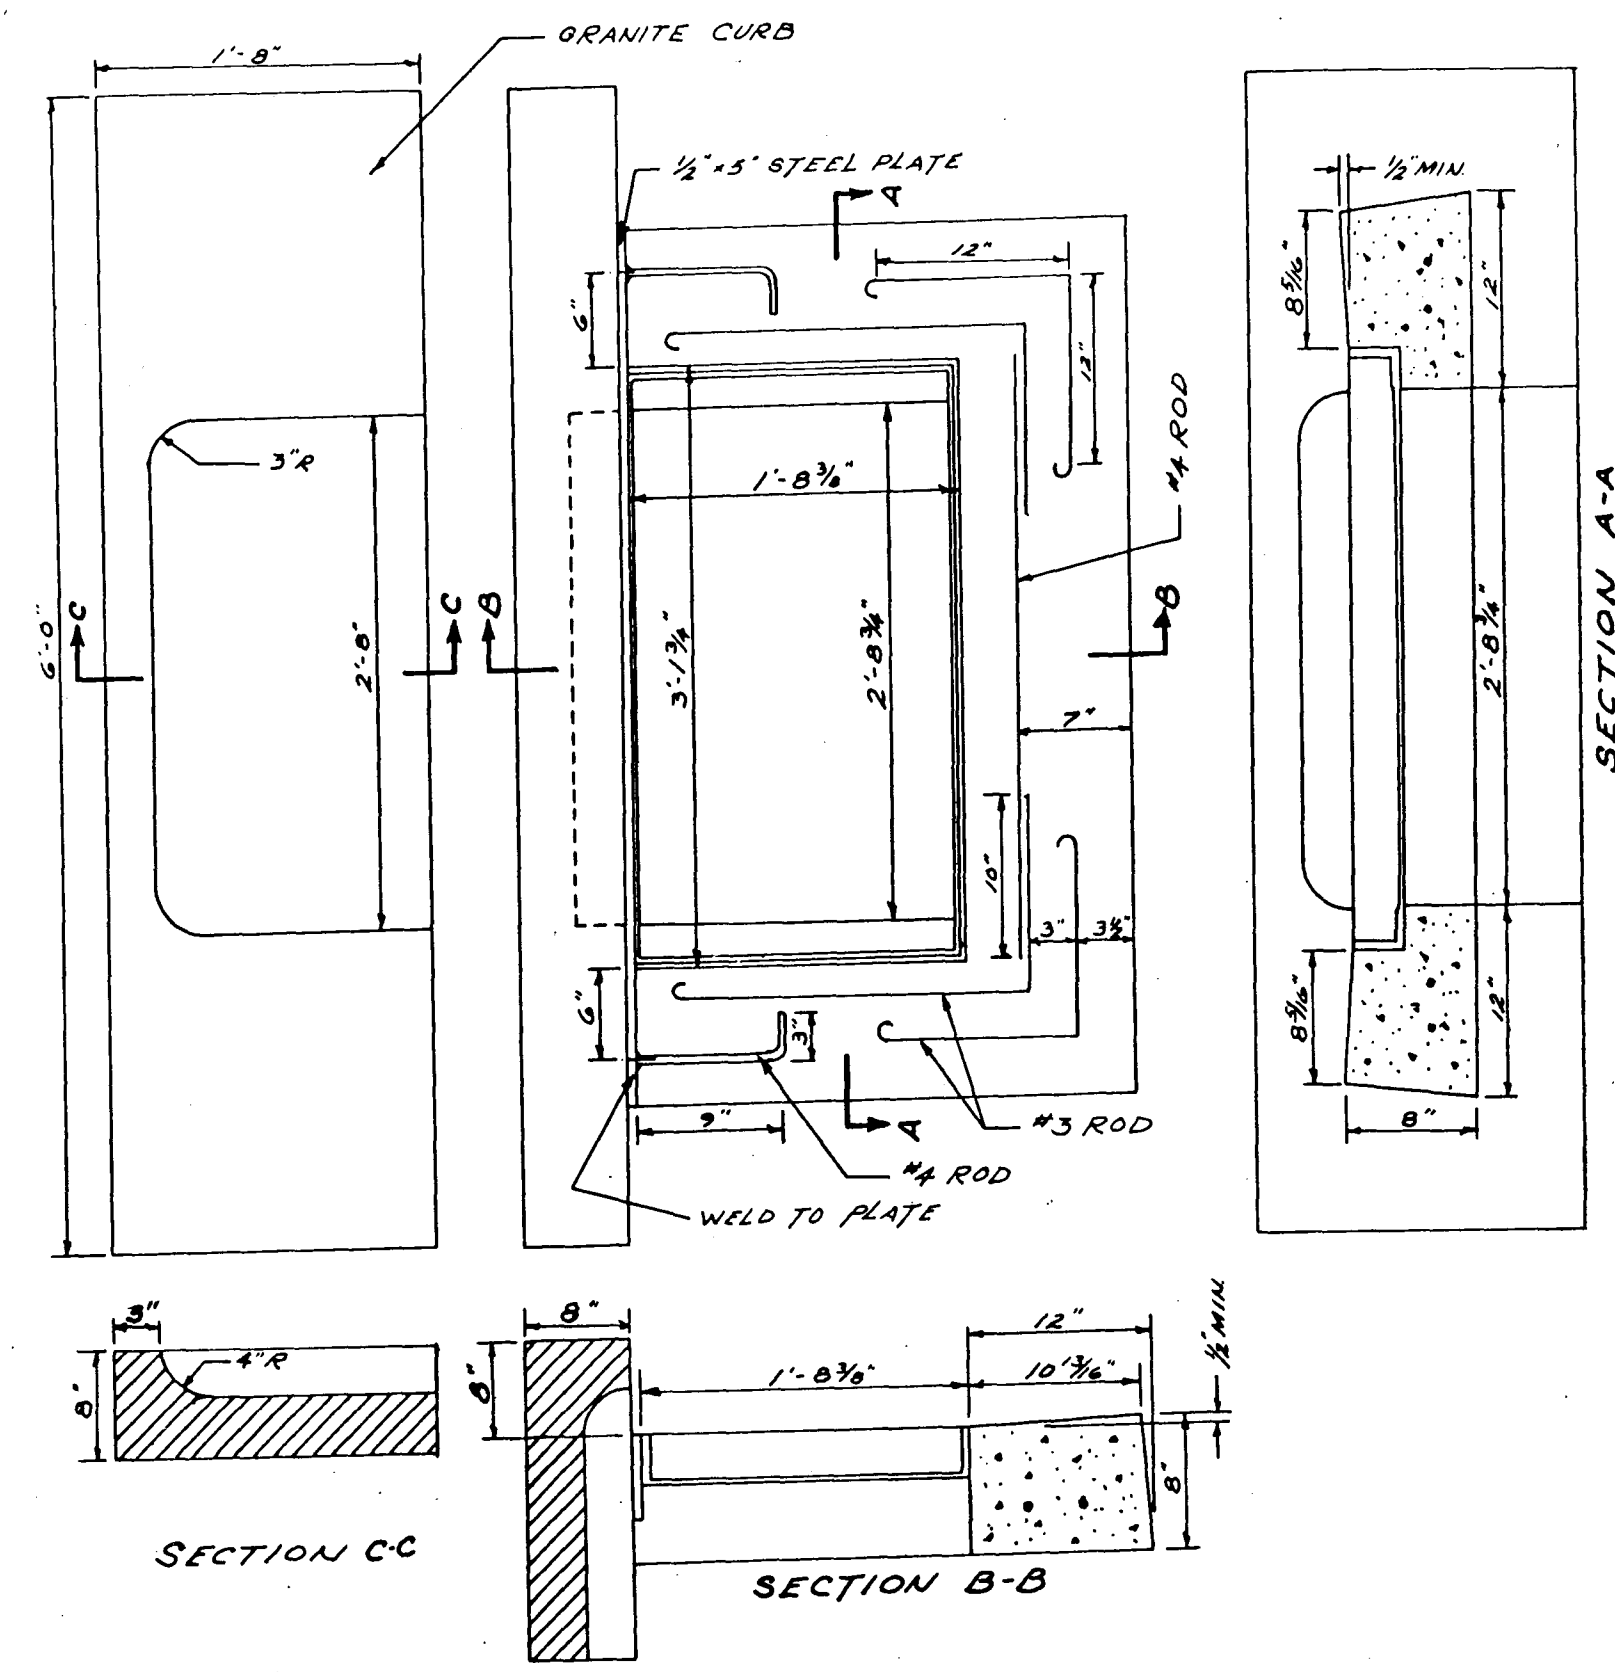


② CATCH BASIN INLET FOR GRANITE CURBING

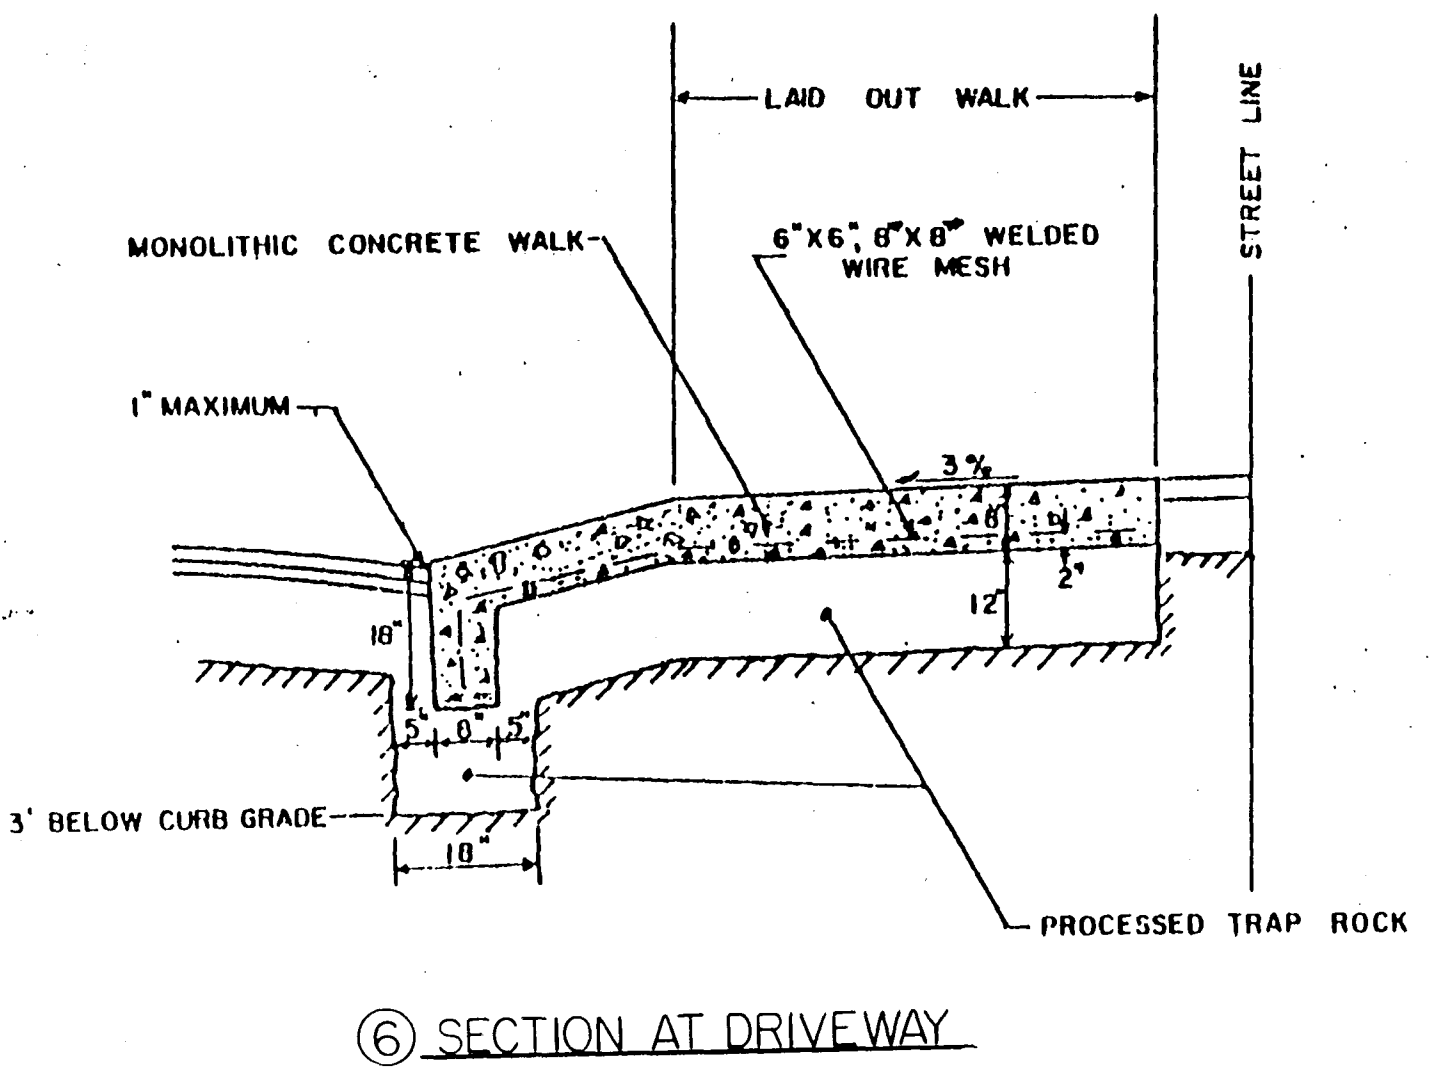


⑥ SECTION AT DRIVEWAY

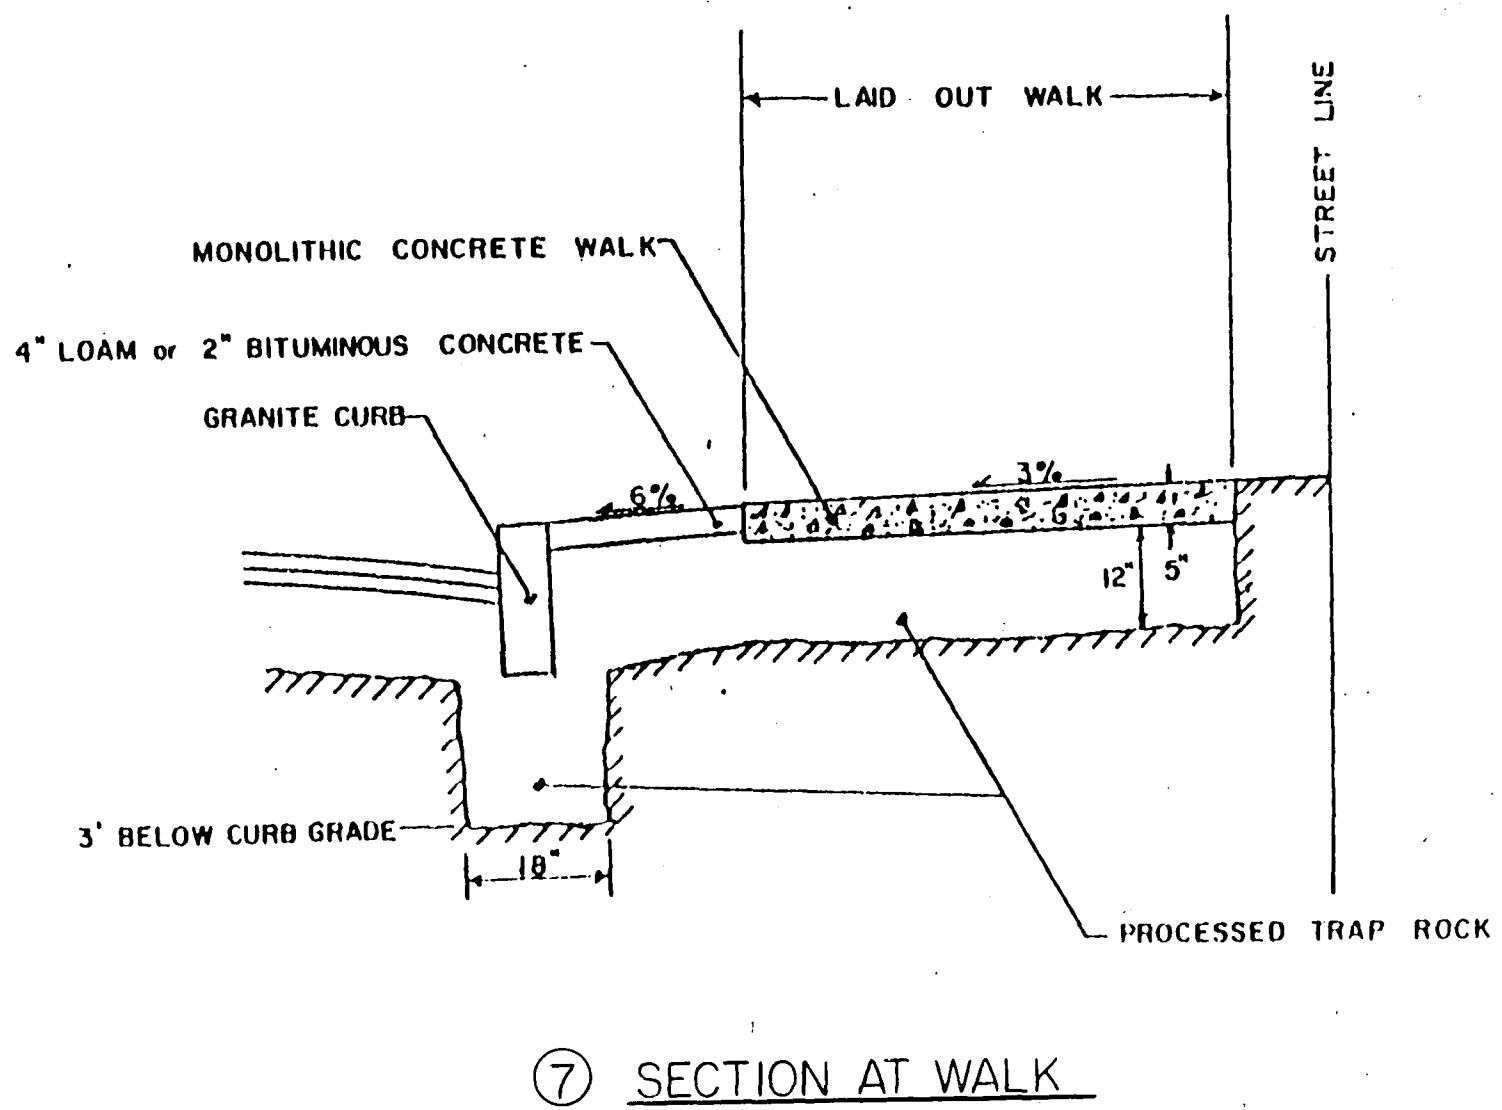


⑦ SECTION AT WALK

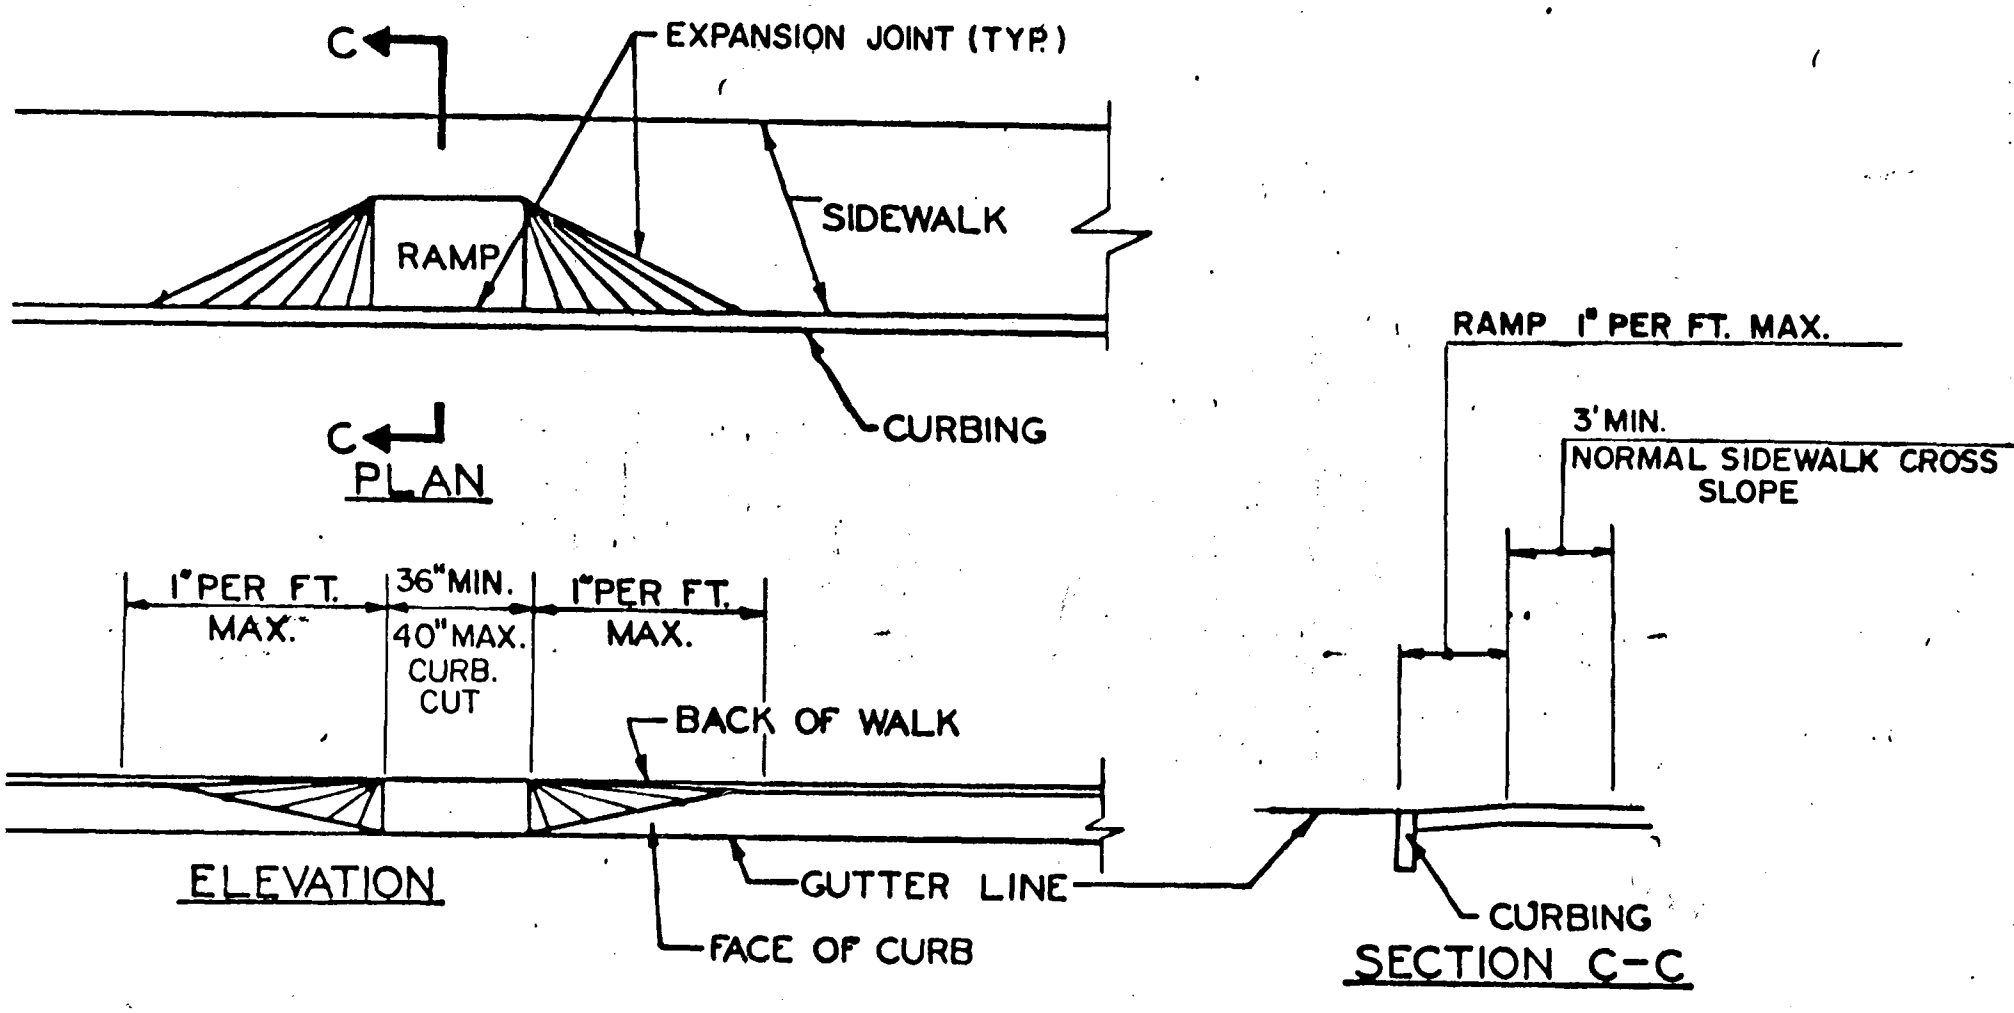


③ SIDEWALK RAMP-TYPE 1

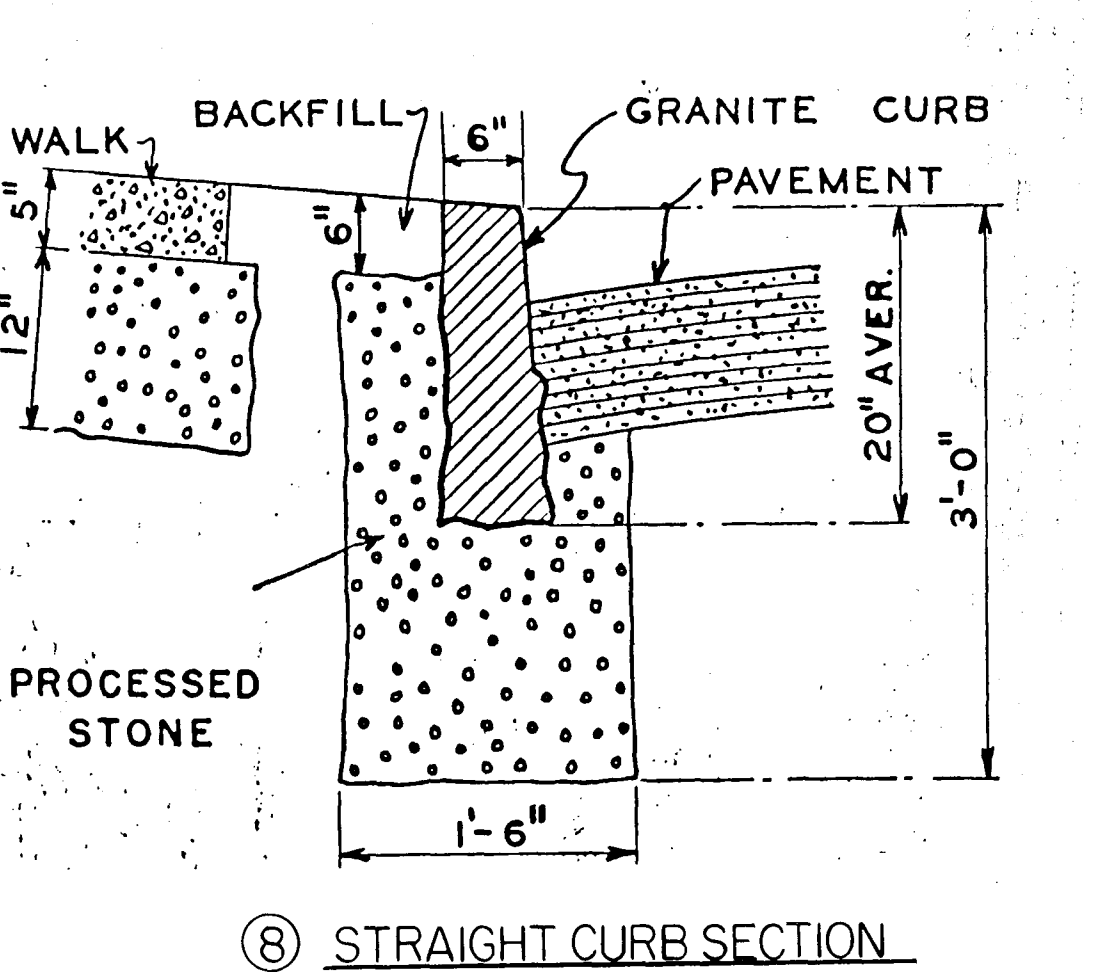


⑧ STRAIGHT CURB SECTION

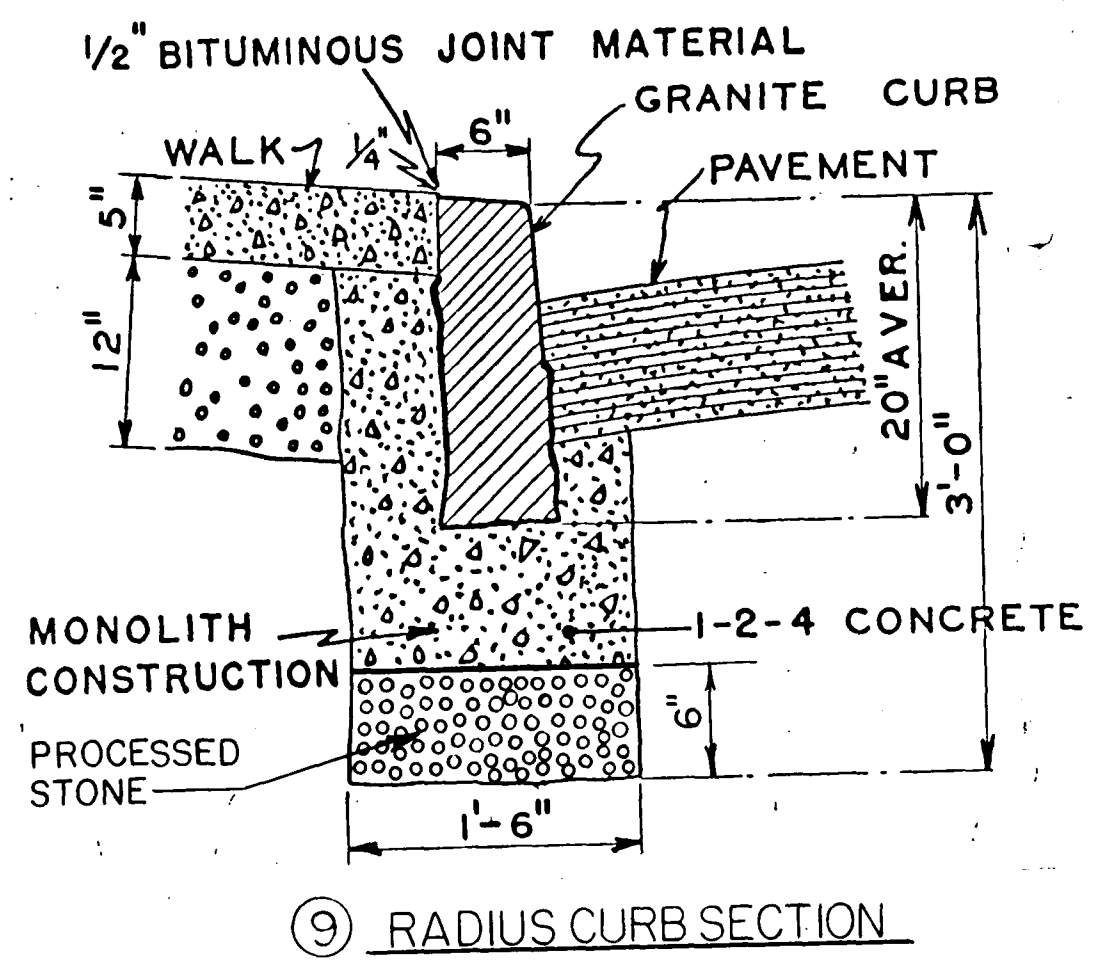


⑨ RADIUS CURB SECTION

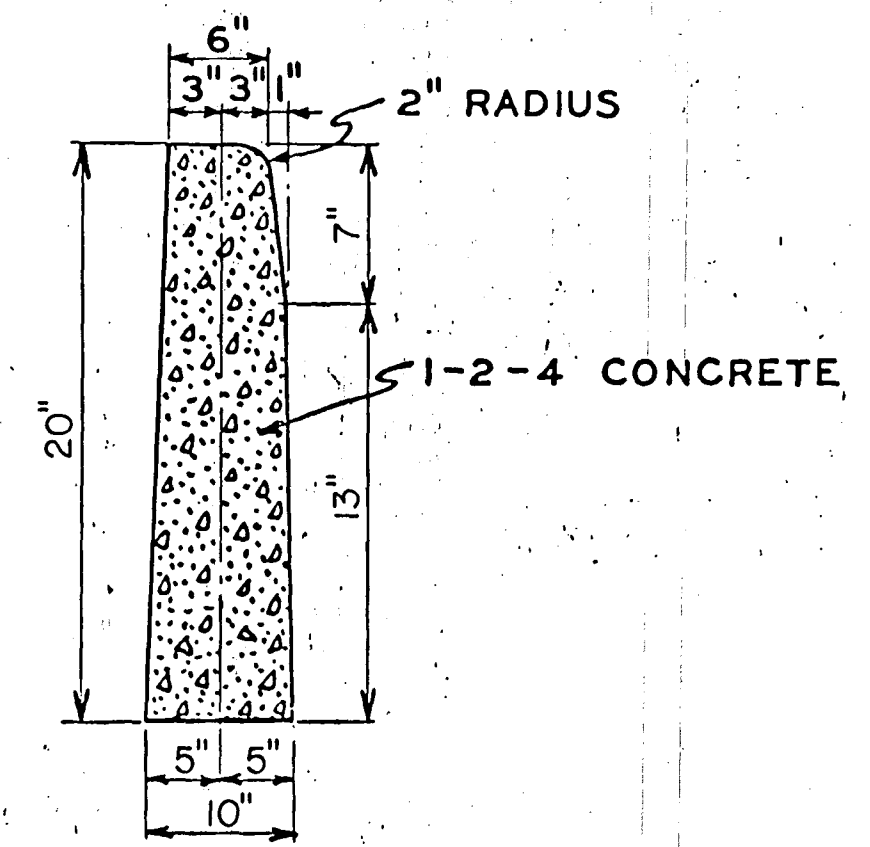


③ CONCRETE CURBING

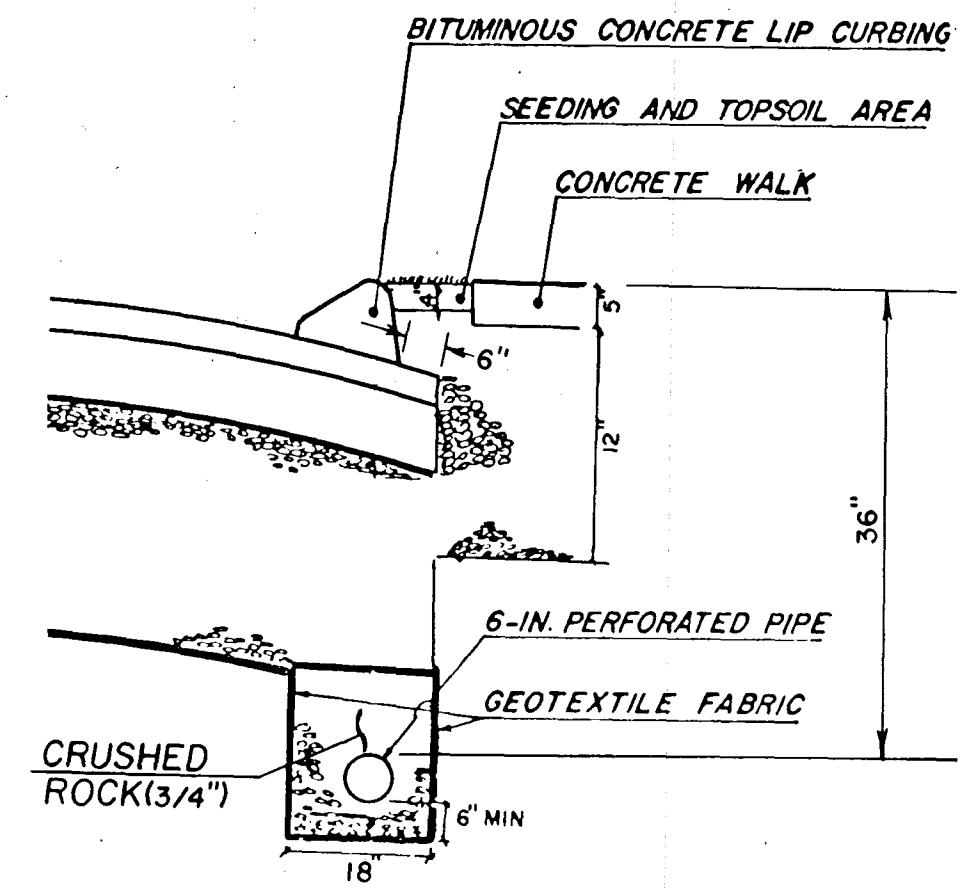


④ CURB UNDERDRAIN

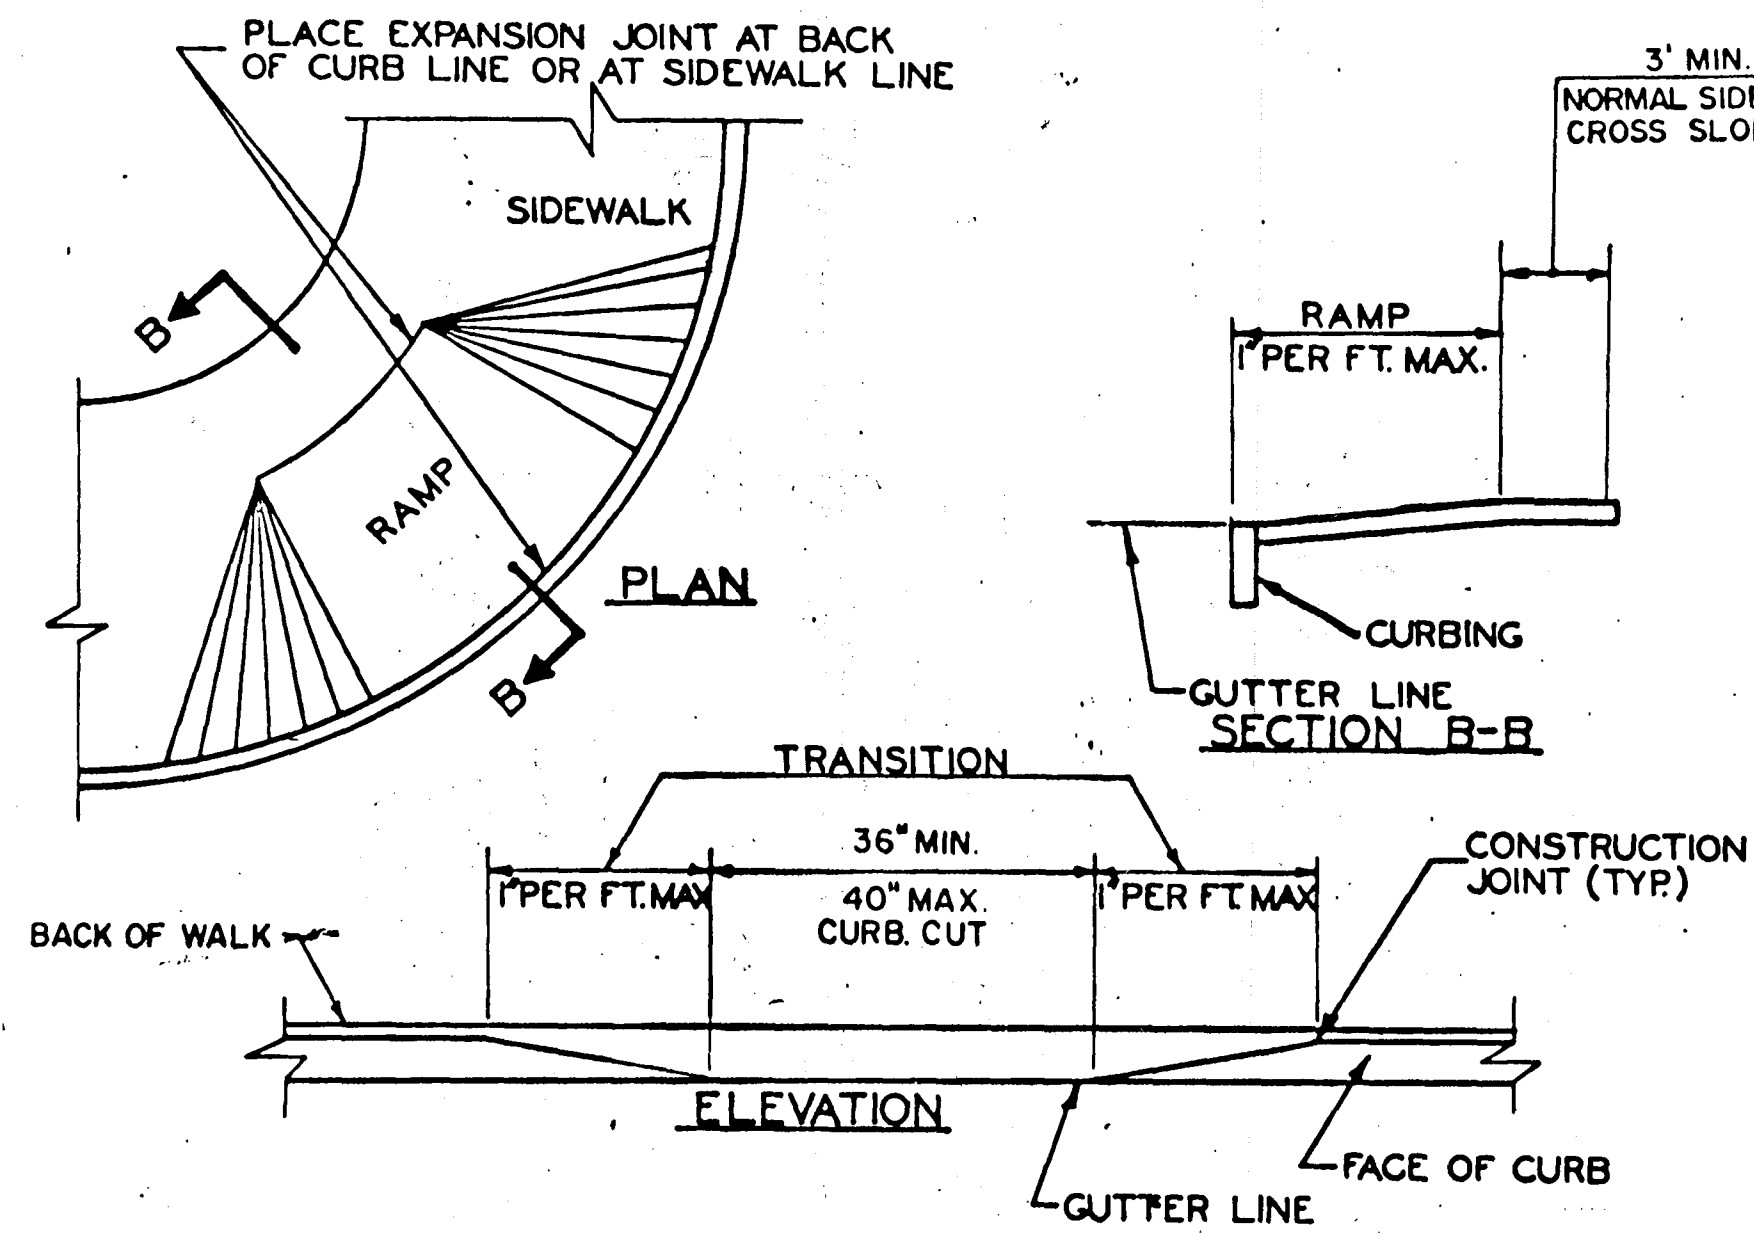


④ SIDEWALK RAMP-TYPE 2

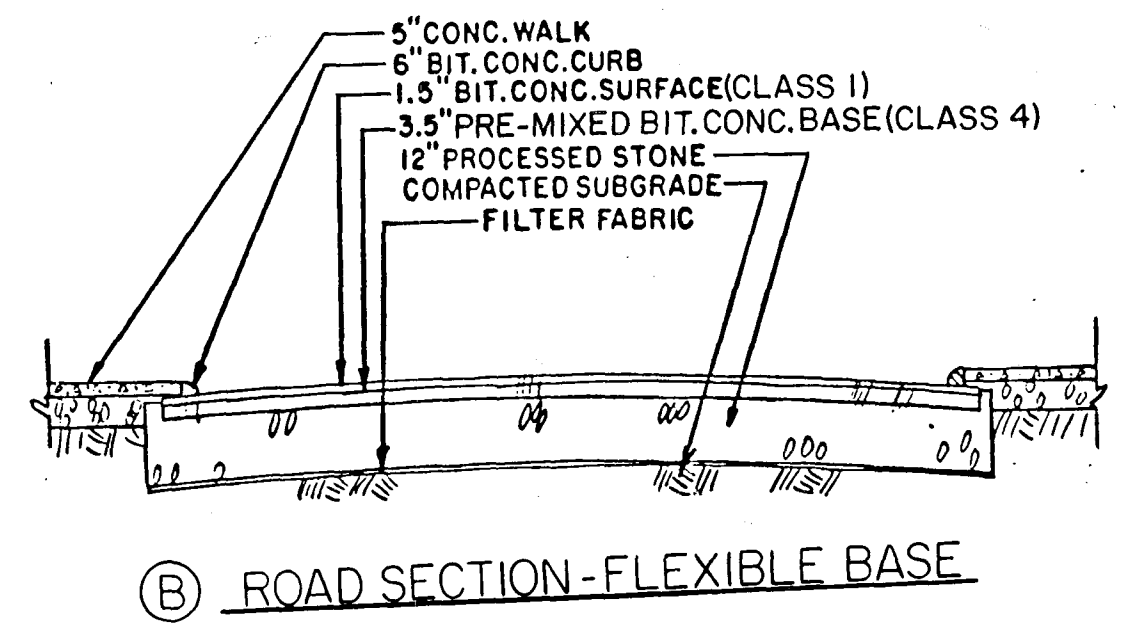

③ ROAD SECTION-FLEXIBLE BASE

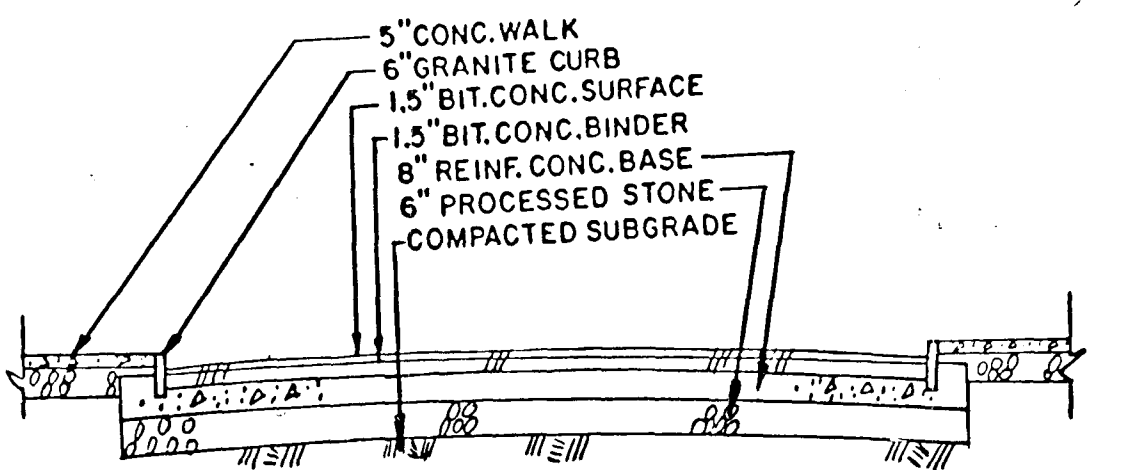

③ ROAD SECTION-RIGID BASE

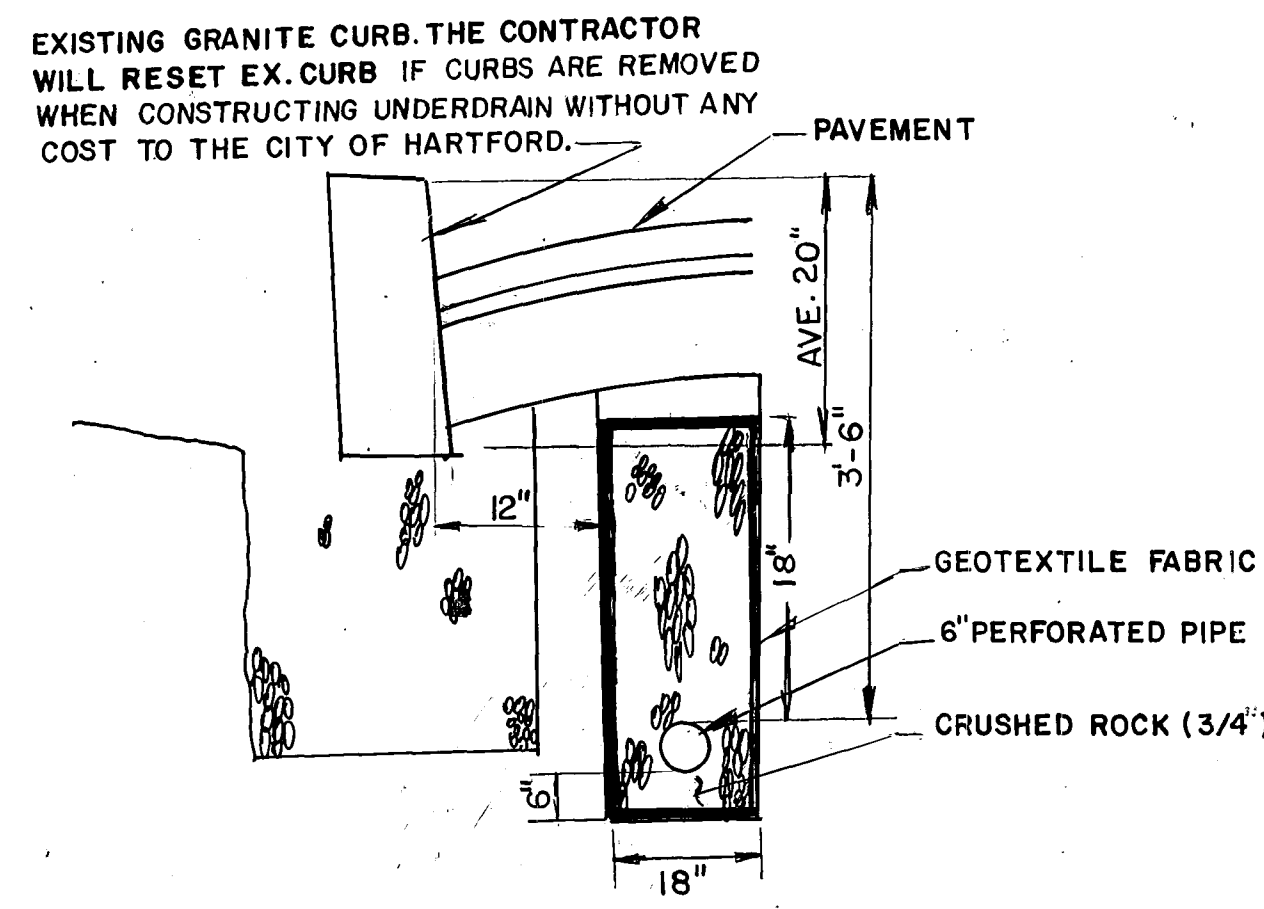

DETAIL FOR CONSTRUCTION OF 6" P.V.C. UNDERDRAIN.

⑤ BITUMINOUS CONCRETE LIP CURBING

SHEET II OF II
CITY OF HARTFORD, CONNECTICUT
DEPARTMENT OF PUBLIC WORKS
BUREAU OF ENGINEERING SERVICES

STANDARD DETAILS

SUBMITTED	RECOMMENDED	APPROVED
PROJECT ENGINEER	DIVISION MANAGER	CITY ENGINEER LSH
DRAWN ESB	SCALE NTS	DAYBOOK NO.
CHECKED		DATE DECEMBER 1984