



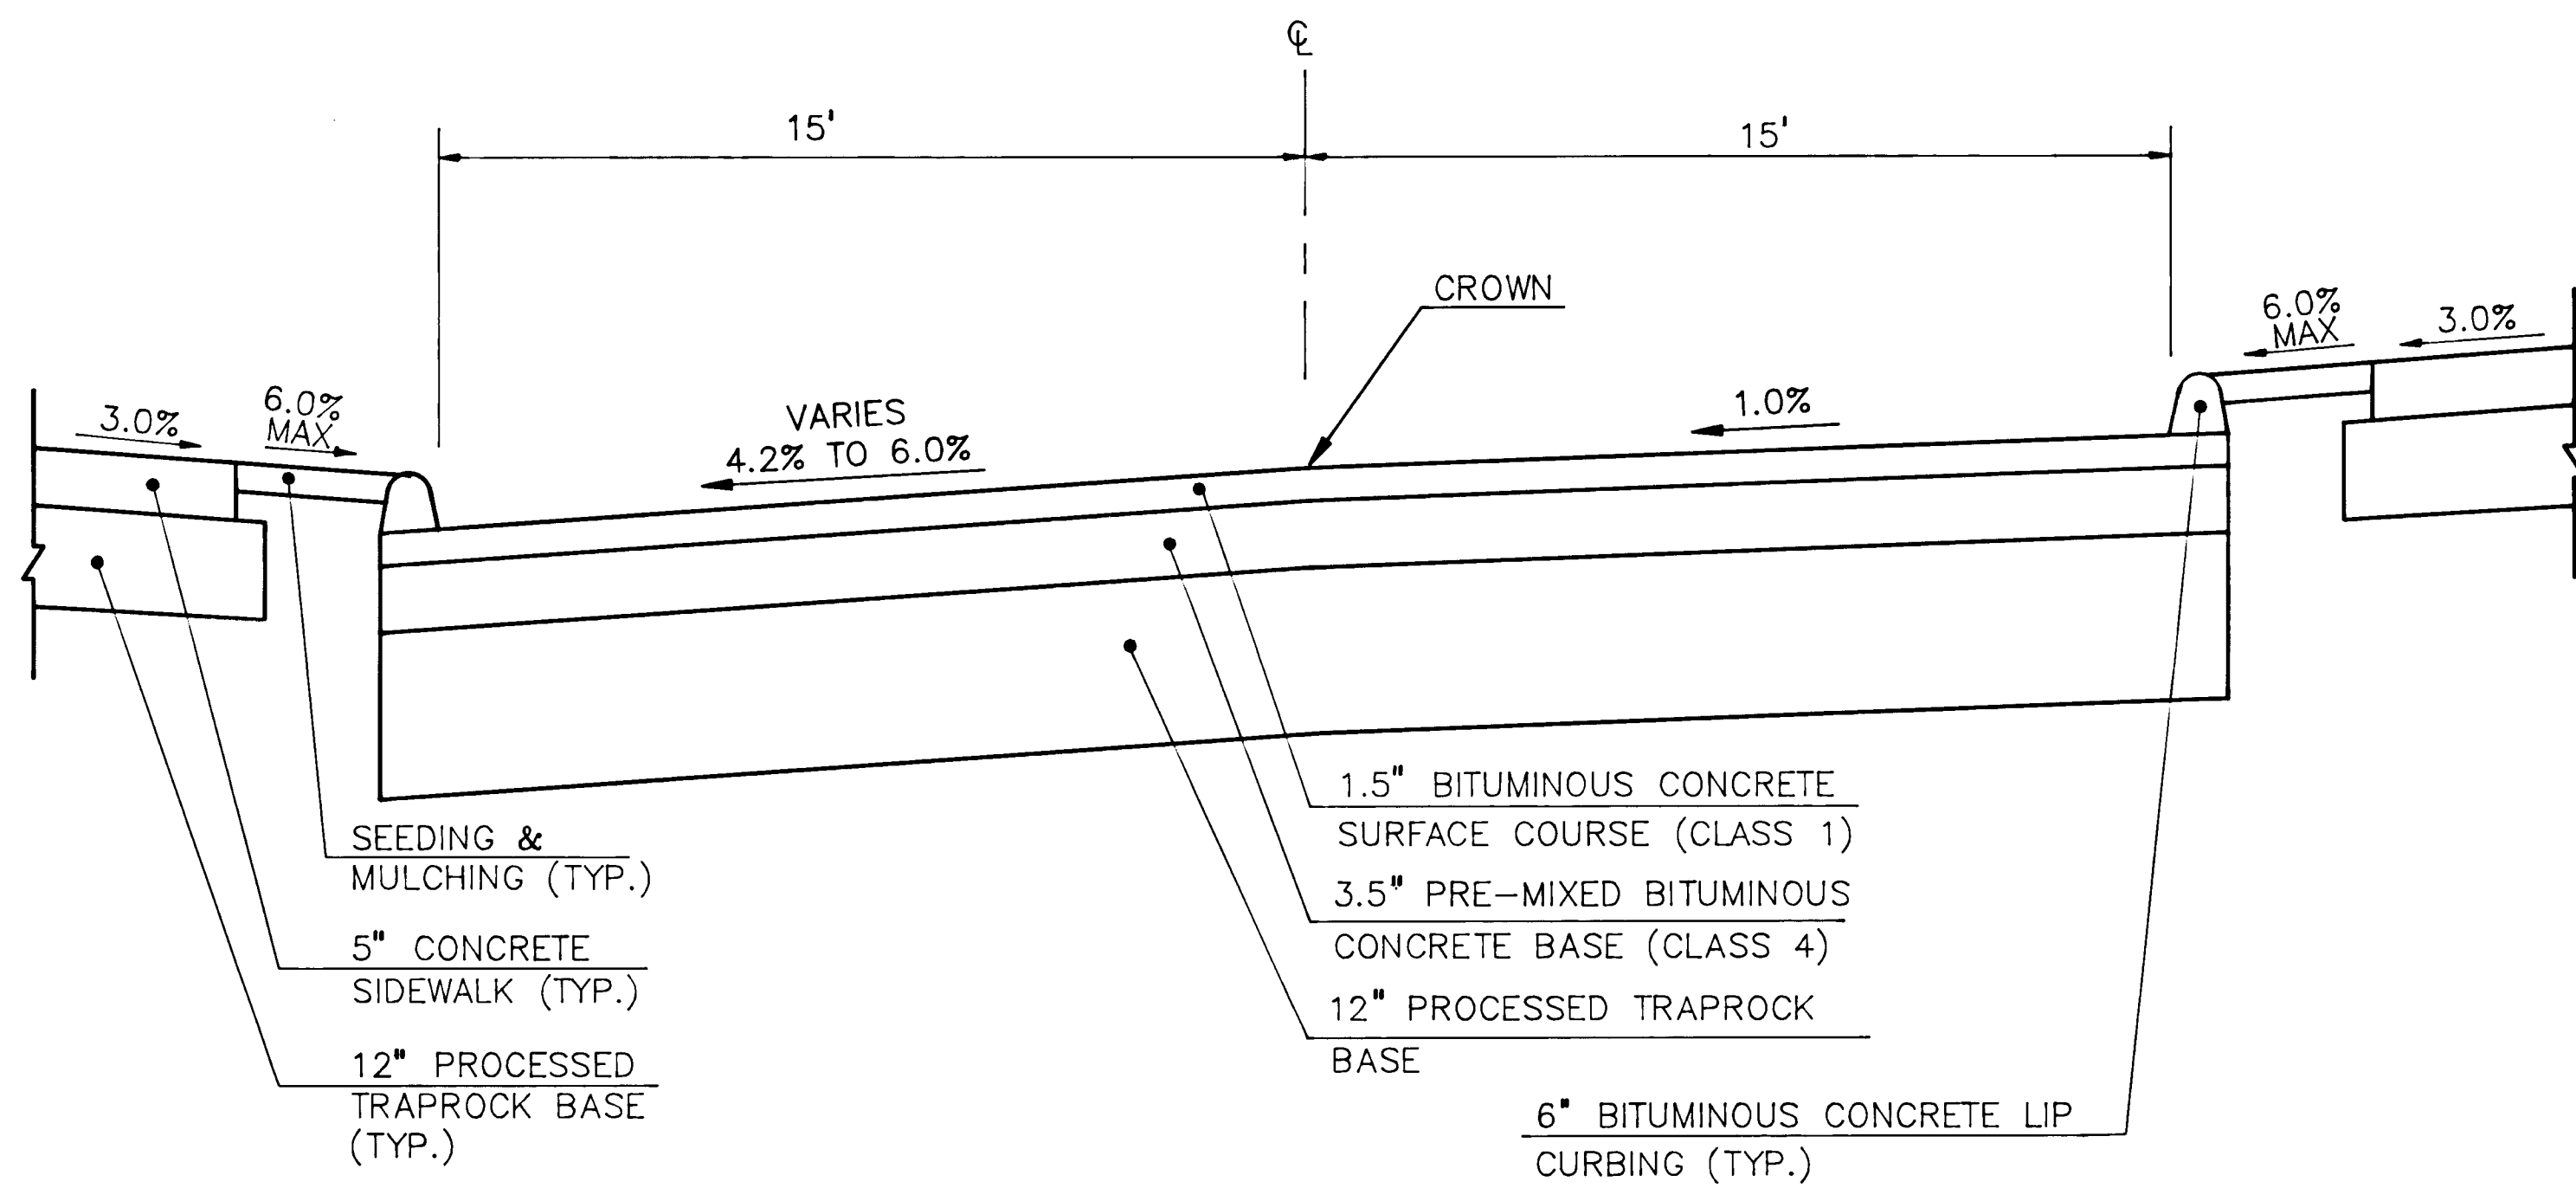

TYPICAL CROSS SECTION
(TYPE 7)

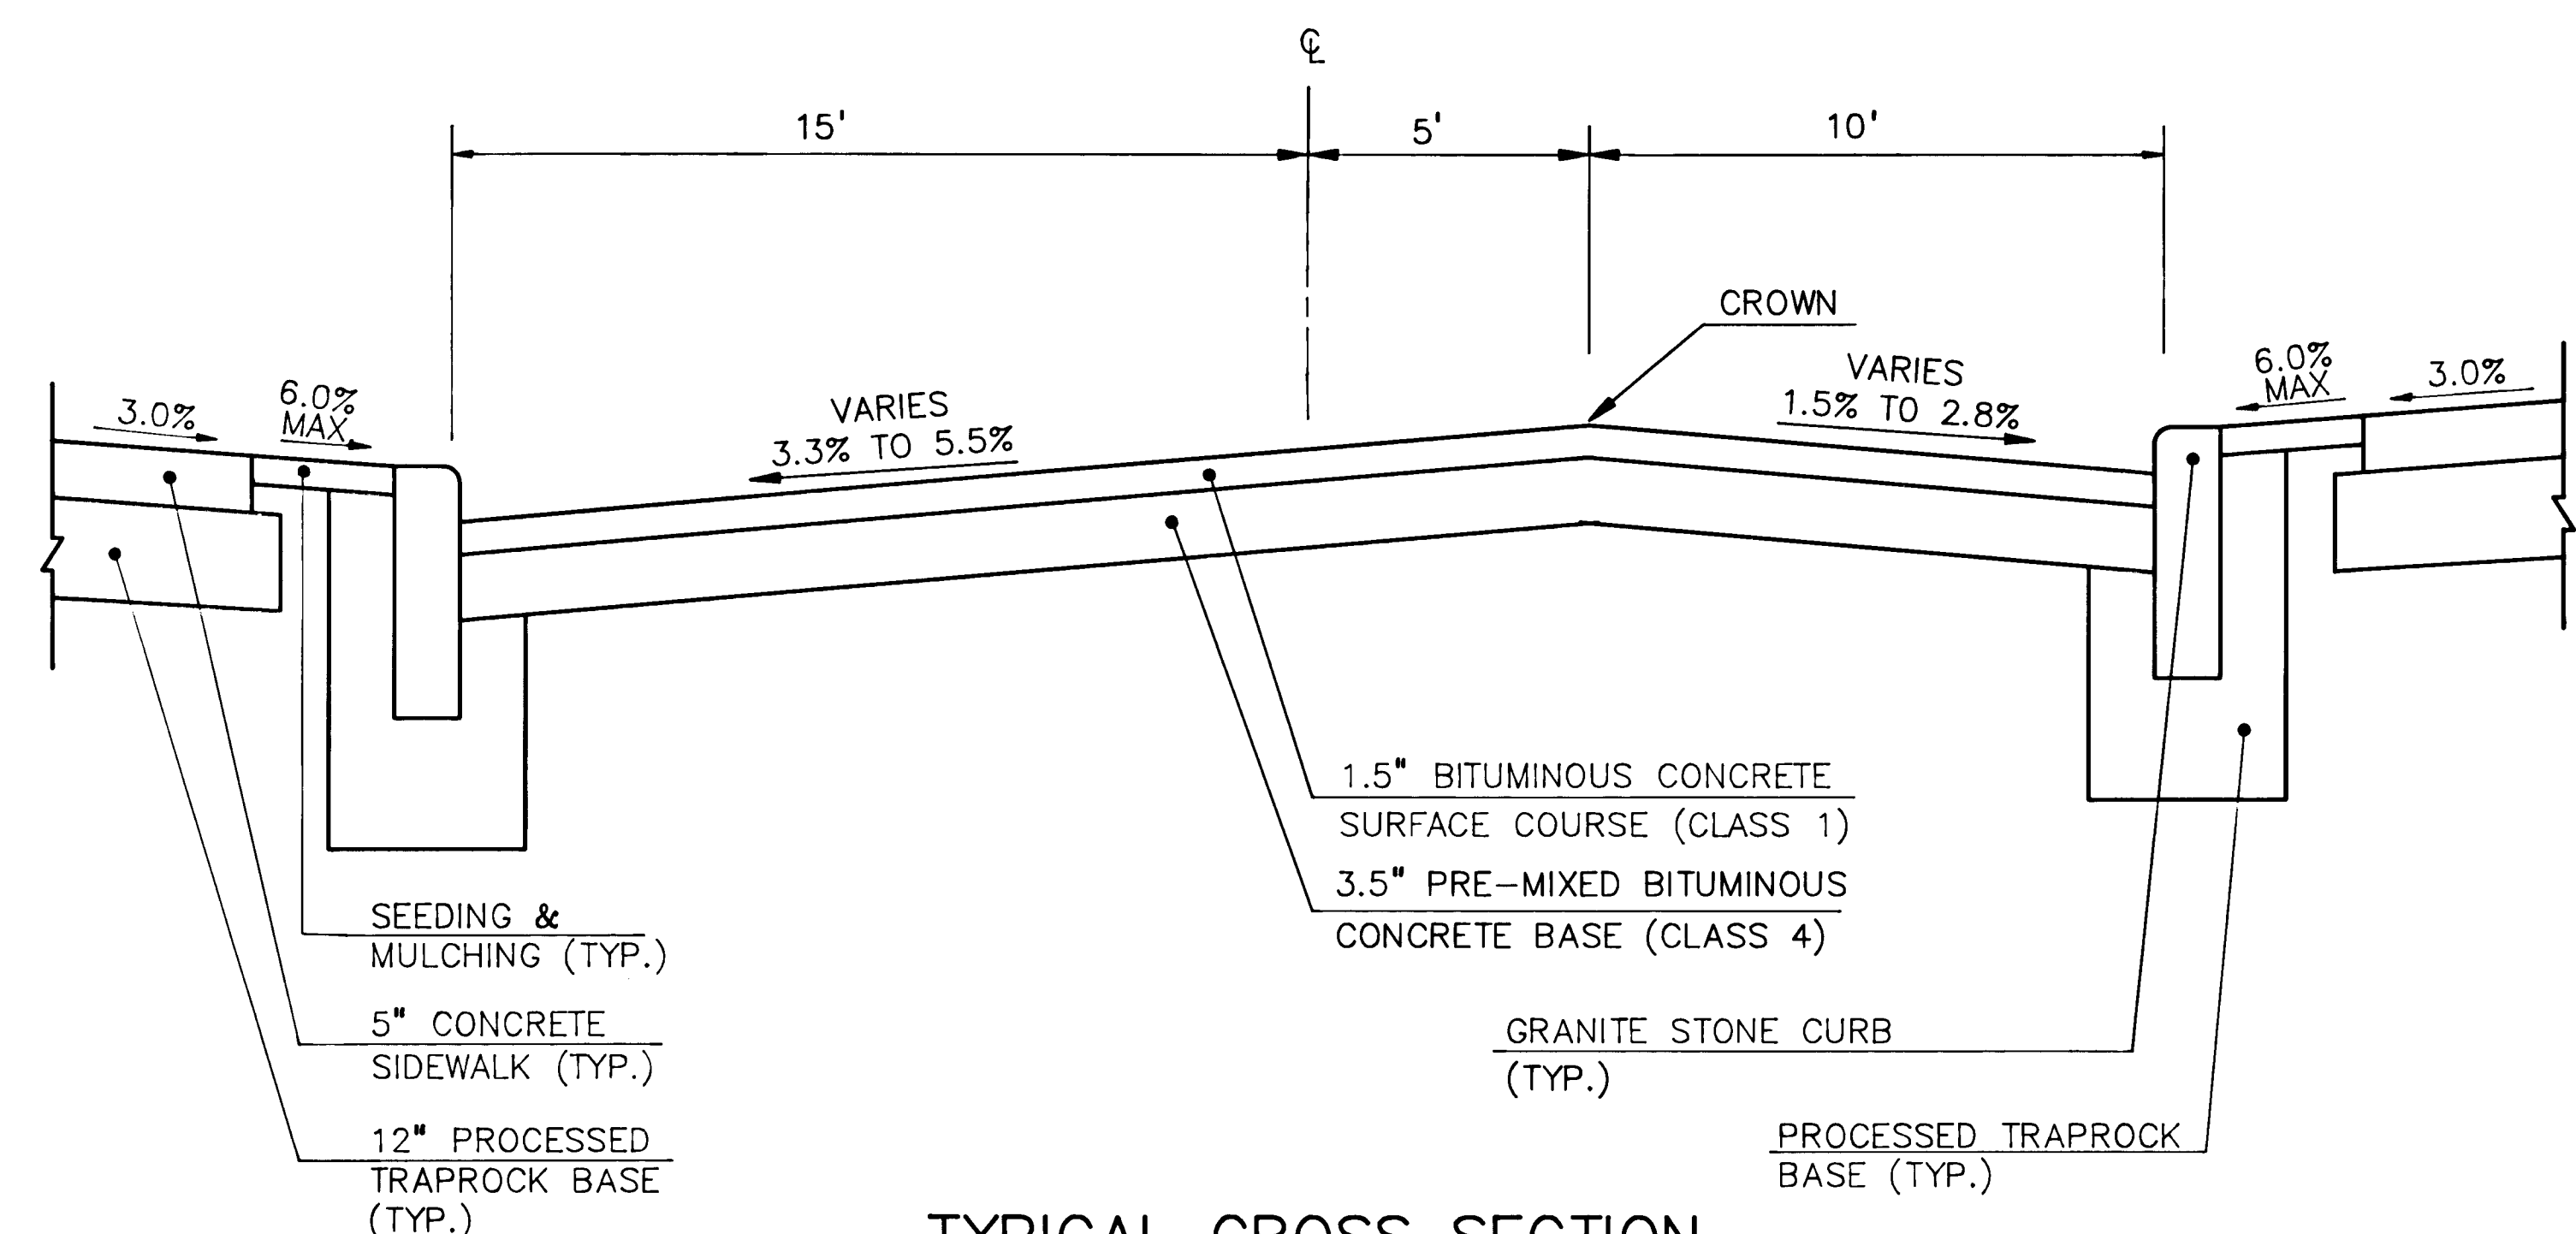

TYPICAL CROSS SECTION
(TYPE 8)

CONTRACT NO. E88-07 AREA II			
TYPICAL CROSS SECTIONS			
THE CITY OF HARTFORD, CONNECTICUT			
DESIGNED: P.L.		DATE MARCH 23, 1988	
DRAWN: T.N.S.		SCALE N.T.S.	
CHECKED: A.M.		SHEET NO. 5 OF 48	
APPROVED: R.C.G.		DAYBOOK NO. 011113	

PURCELL
ASSOCIATES