


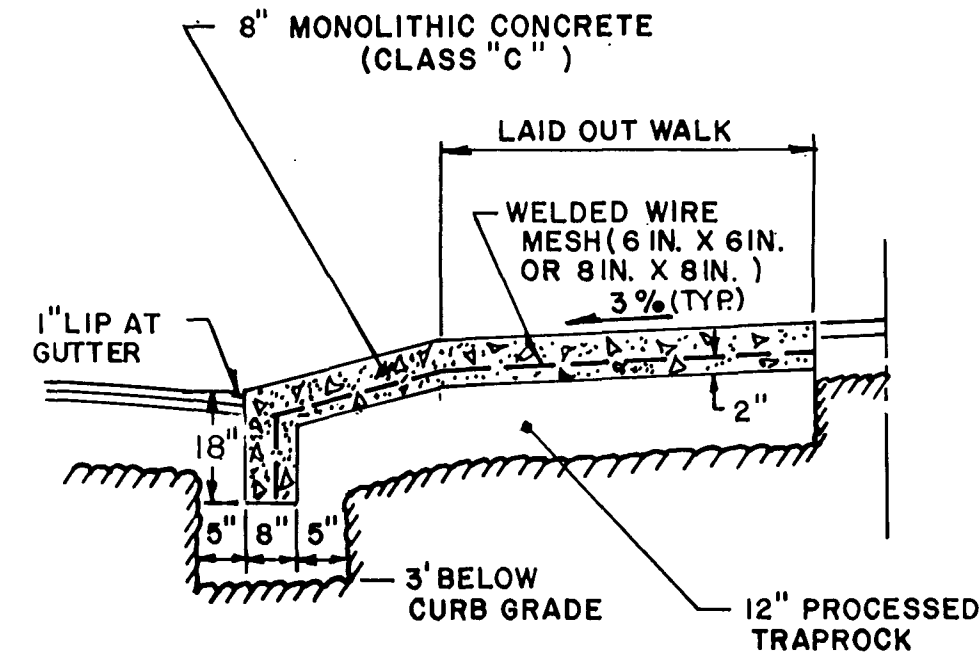


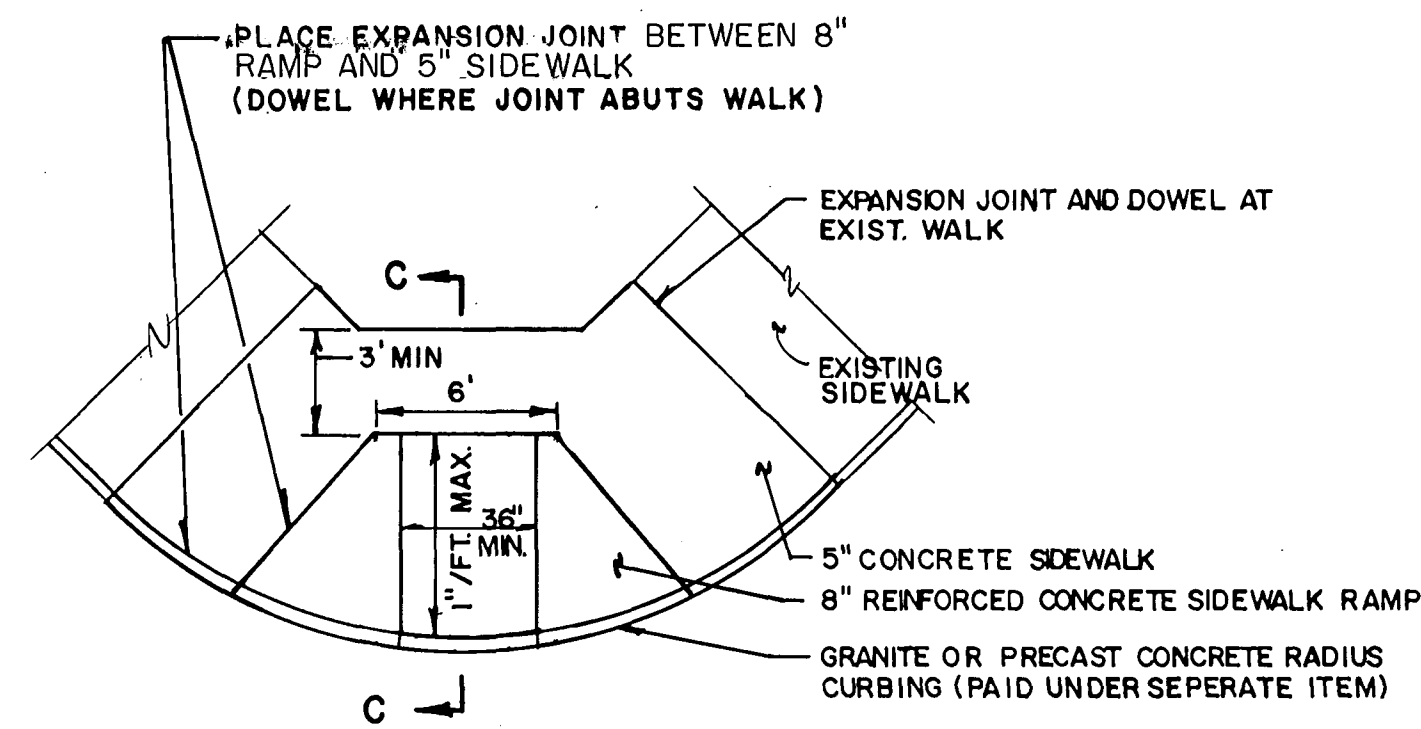


8" REINF. CONC. DRIVEWAY SECTION

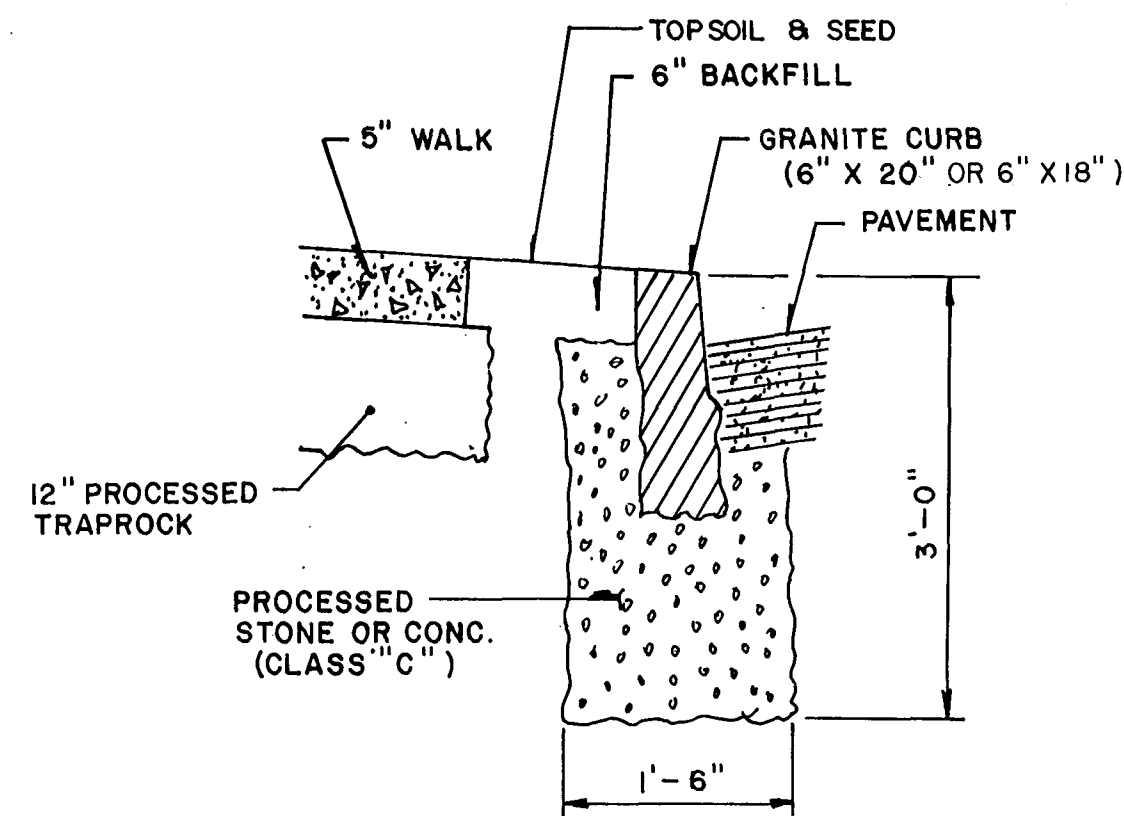


STRAIGHT GRANITE CURB SECTION

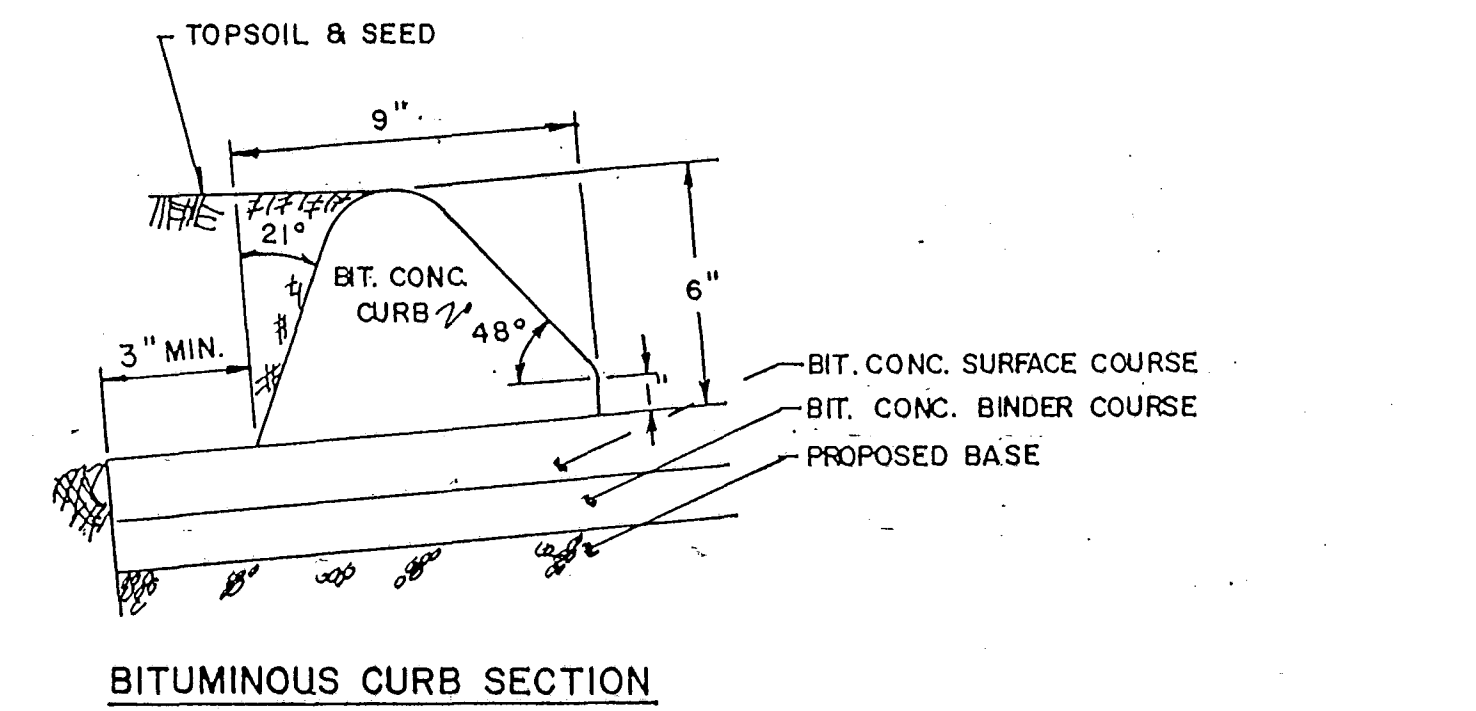


BITUMINOUS CURB SECTION

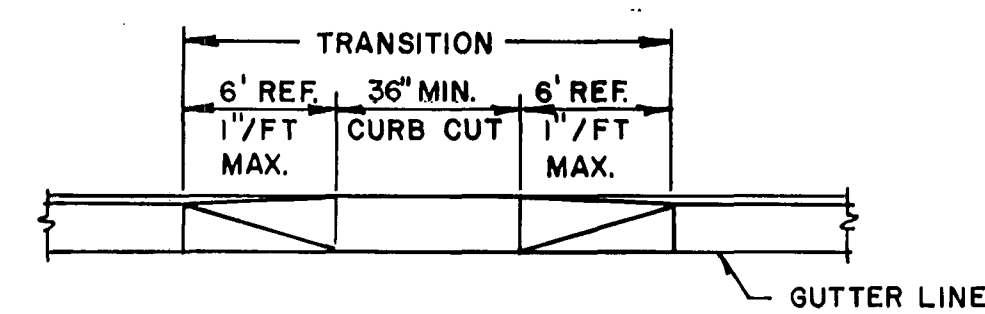


SIDEWALK RAMP TYPE 2

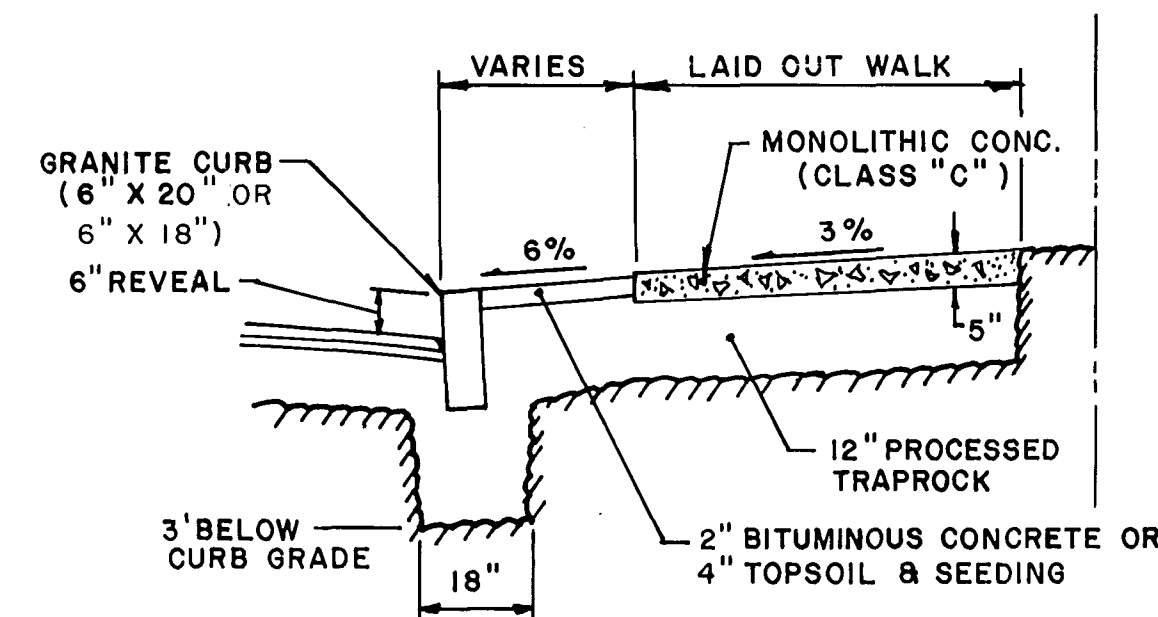


5" WALK SECTION

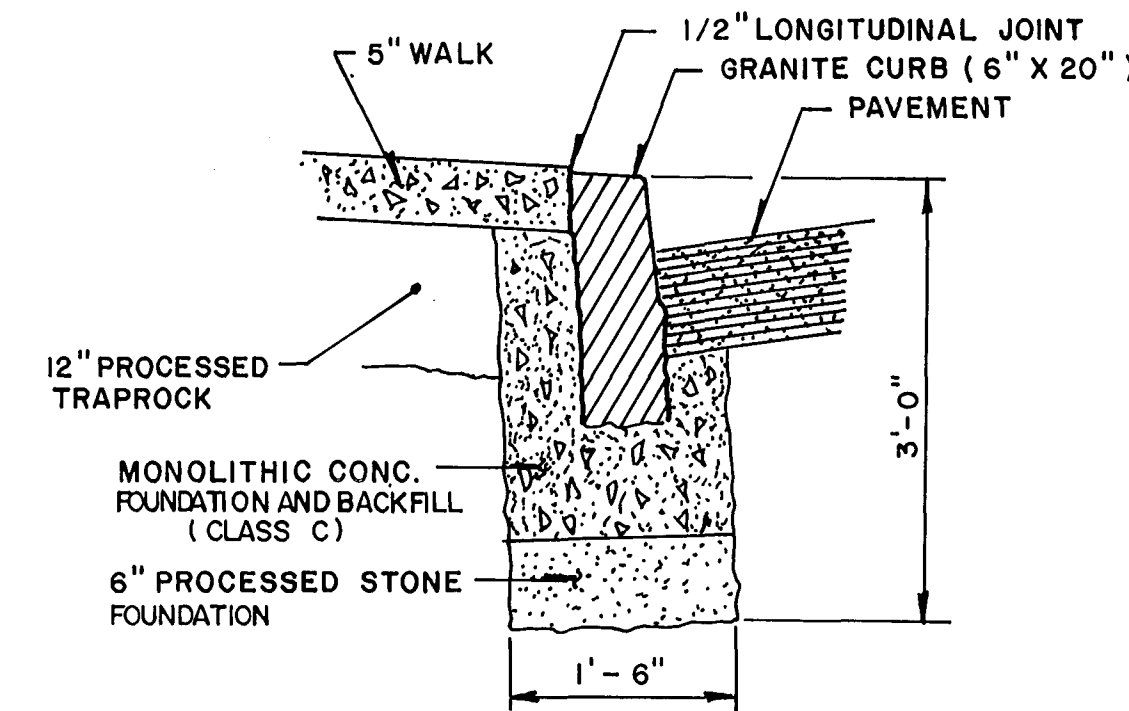


RADIUS GRANITE CURB SECTION

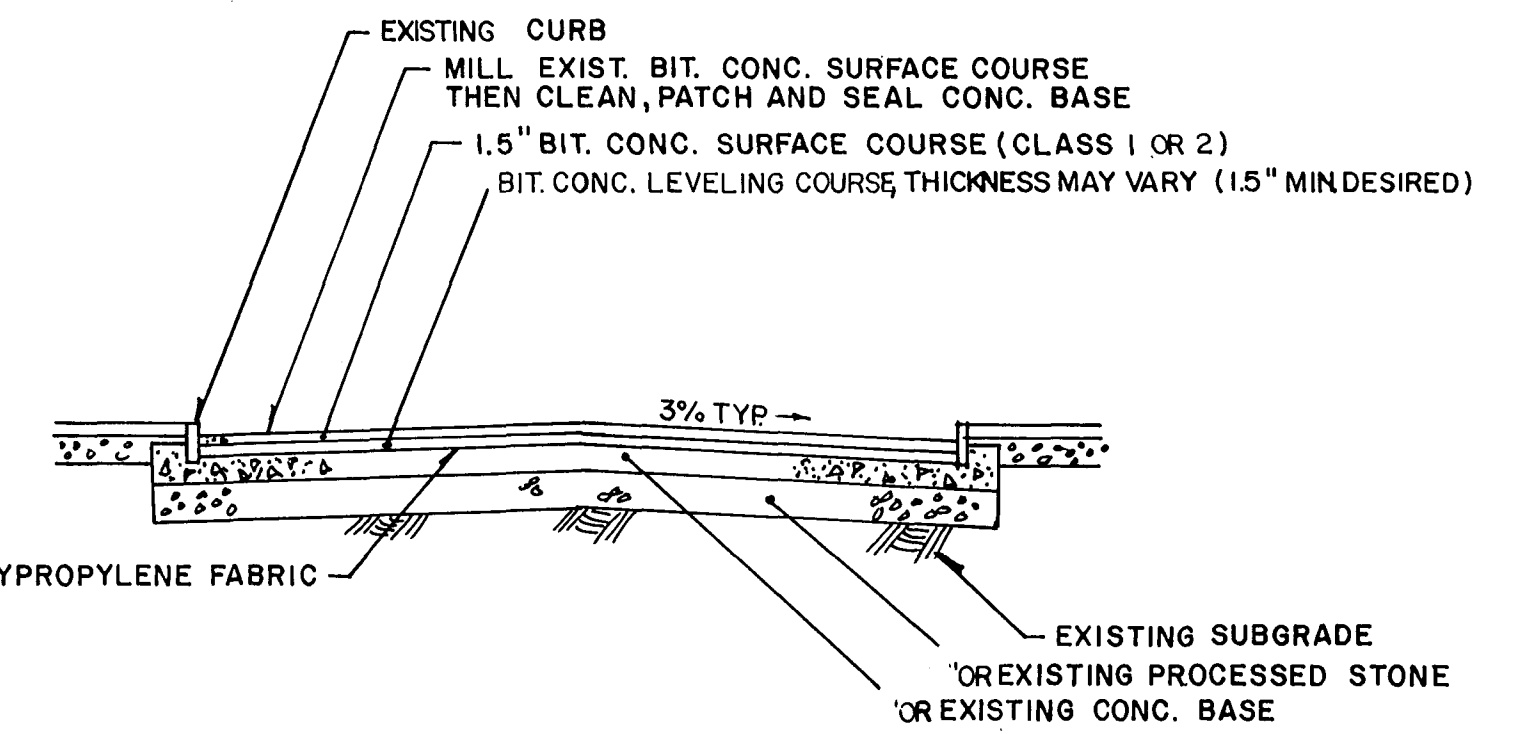


RIGID BASE ROAD SECTION - CONCRETE BASE

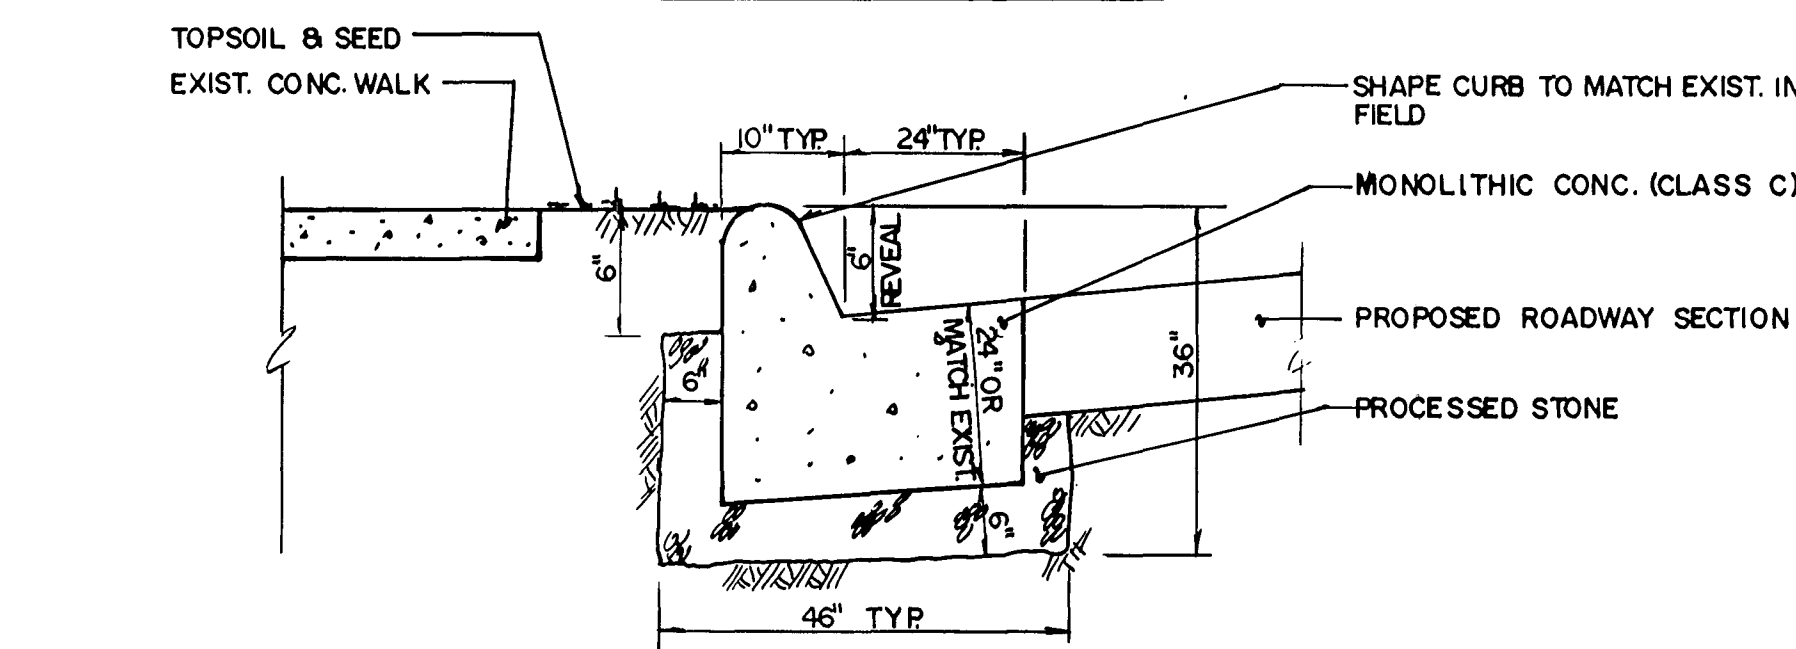

CONCRETE CURB & GUTTER

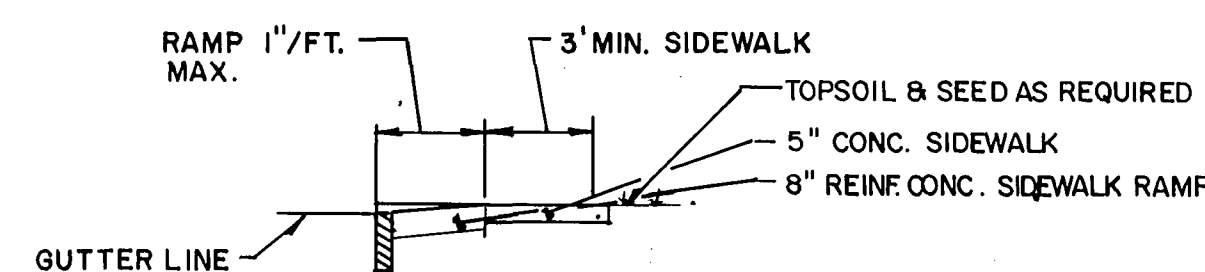


SECTION C-C


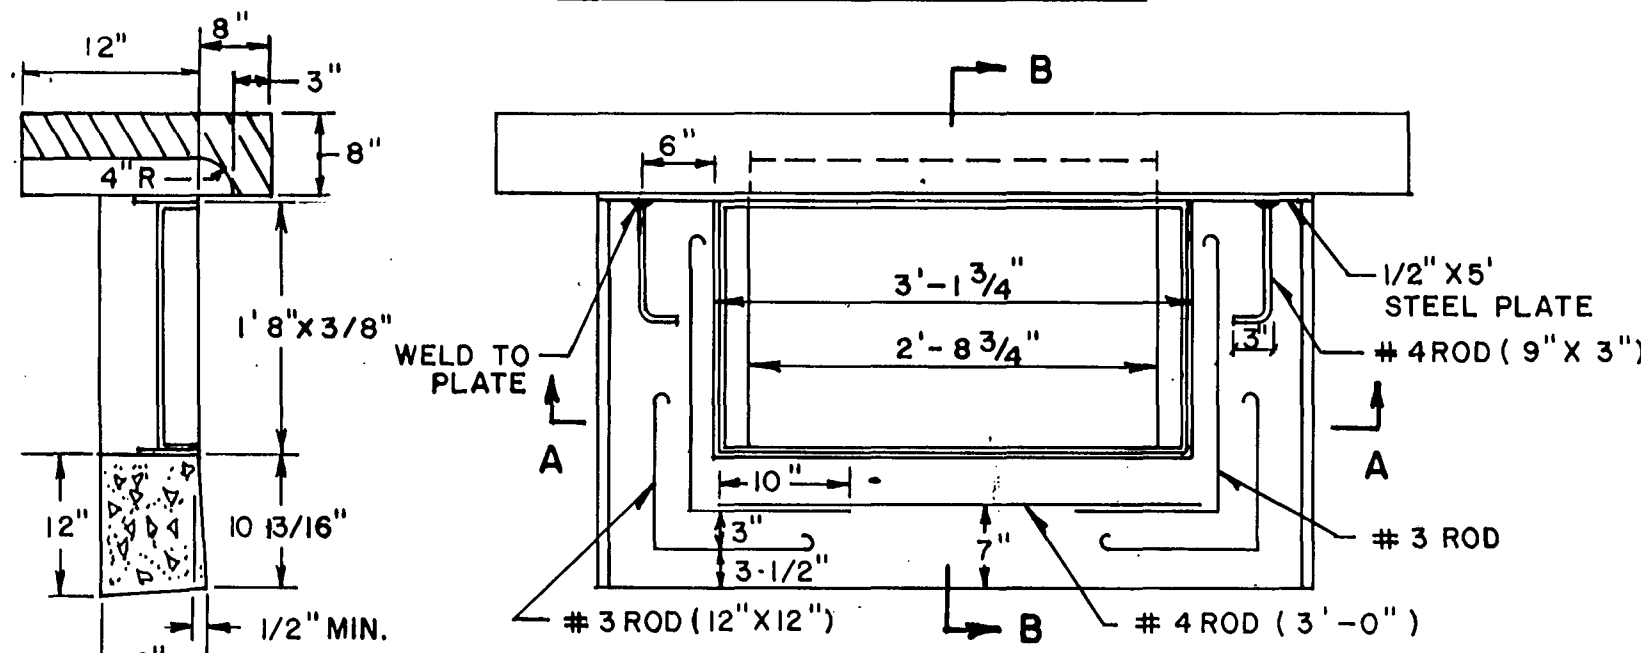


SECTION A-A

GRANITE CURB CATCH BASIN INLET

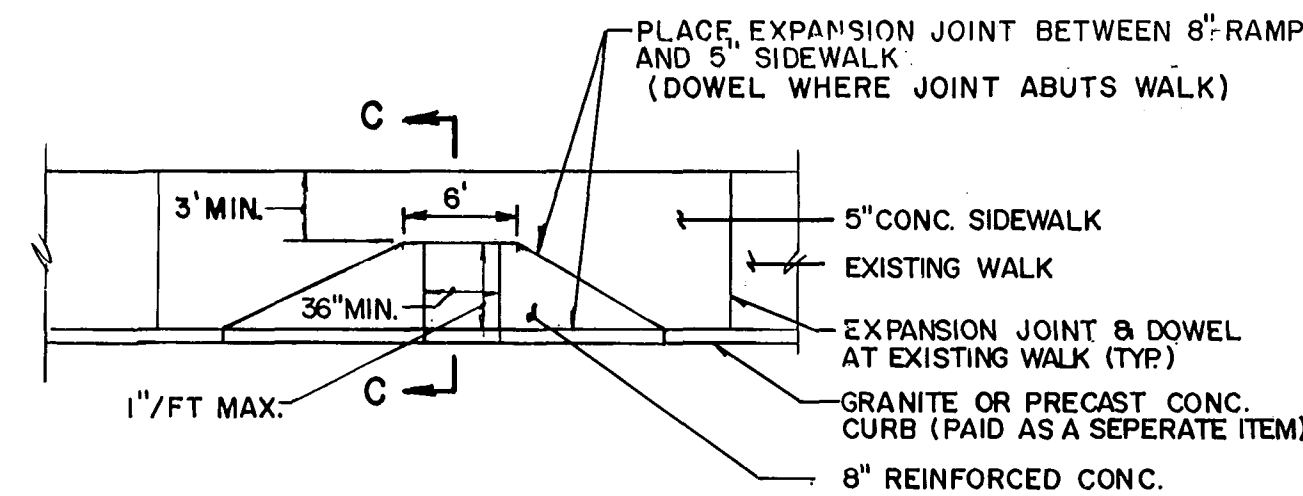


SIDEWALK RAMP TYPE 1

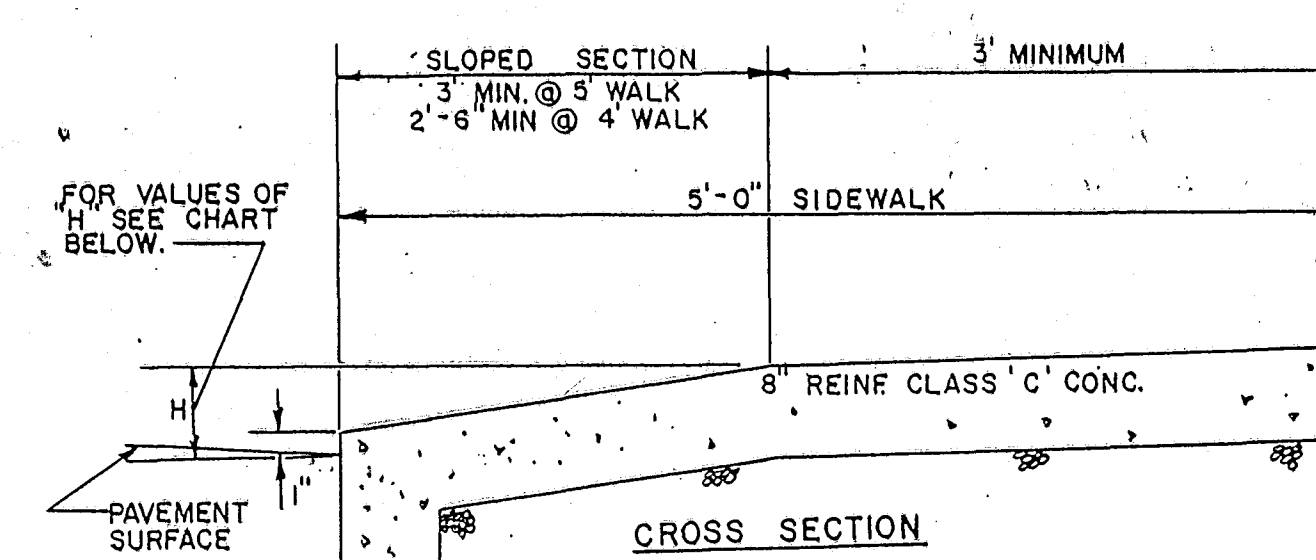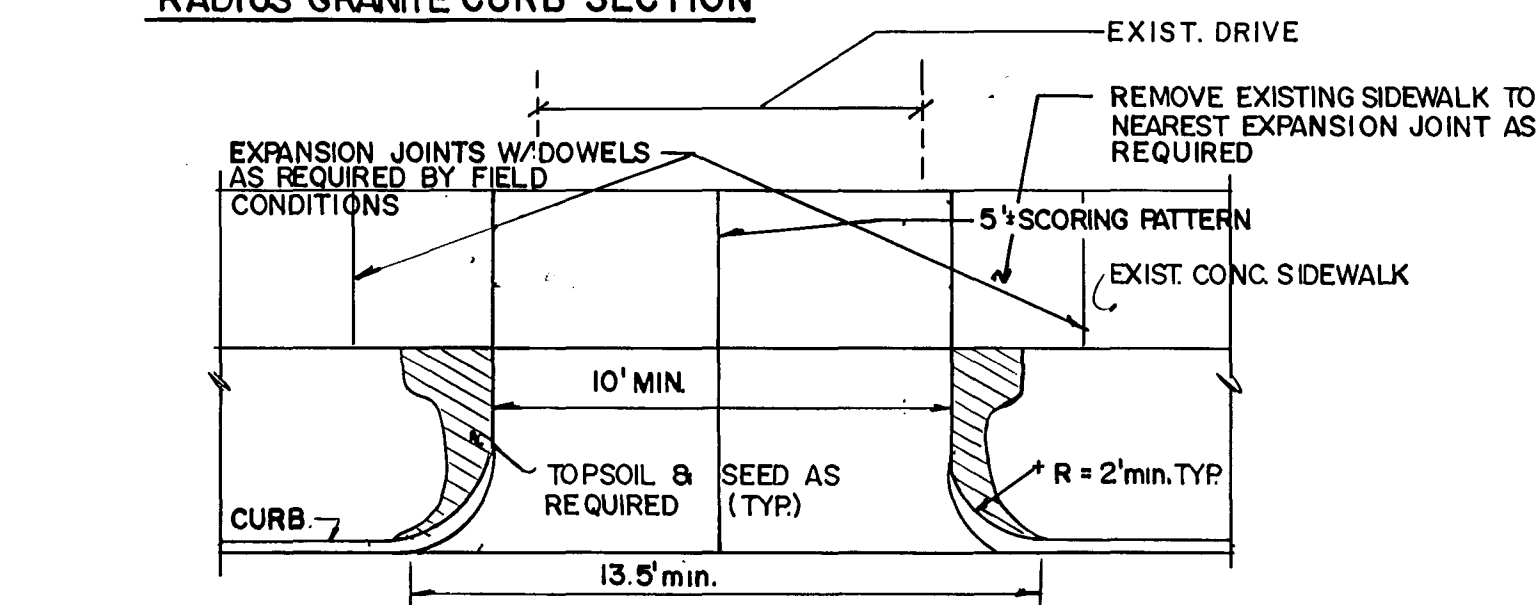

MAX./MIN. "H" VALUES					
TREE BELT WIDTH FT.	"H" INCHES MIN.	"H" INCHES MAX.	TREE BELT WIDTH FT.	"H" INCHES MIN.	"H" INCHES MAX.
1.5	—	6-3/4	4.5	7-1/2	9-1/4
2.0	—	6-3/4	5.0	7-3/4	9-1/2
2.5	—	6-3/4	5.5	8	10
3.0	—	6-3/4	6.0	8	10-1/4
3.5	7-1/2	7-3/4	6.5	8-1/4	10-3/4
4.0	7-1/2	9	7.0	8-1/2	11
			8.0	8-3/4	11-3/4

NOTE: THESE MINIMUM DRIVEWAY DIMENSIONS ARE A DESIRED MINIMUM FOR NEW DRIVEWAY CONSTRUCTION. DIMENSIONS MAY HAVE TO BE REDUCED OR ALTERED IN THE FIELD TO MEET EXISTING PROPERTY LINES, POLES, UTILITIES AND STRUCTURES.

TYPICAL 8" REINF. CONC. DRIVEWAY RAMP DETAIL

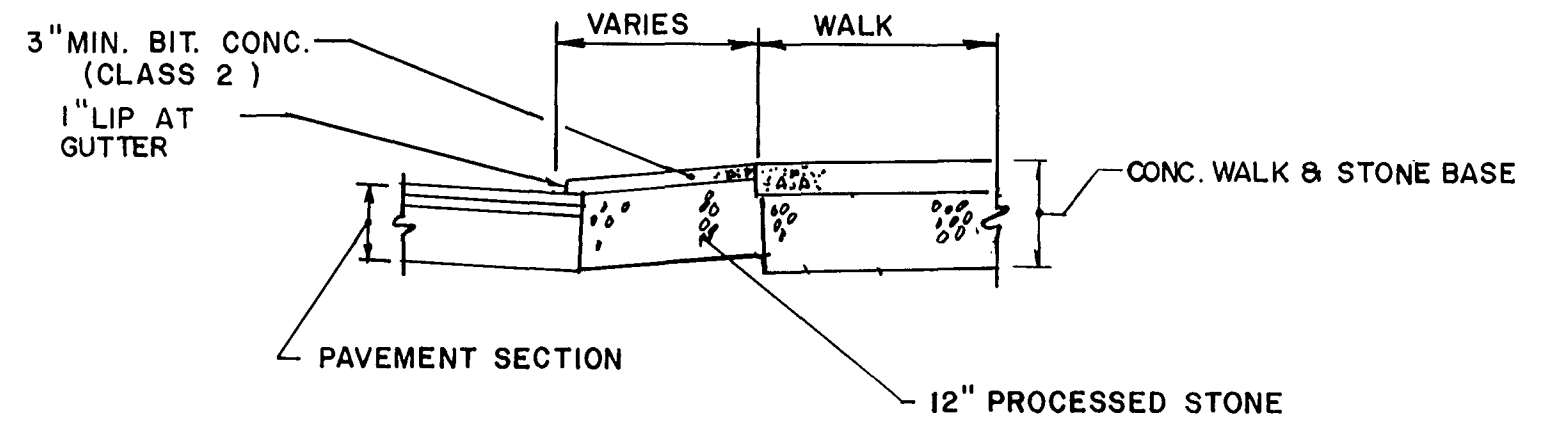

BITUMINOUS DRIVEWAY SECTION

NOTE: CHECK GRAPHIC SCALES BEFORE USING DRAWINGS

--	--	