



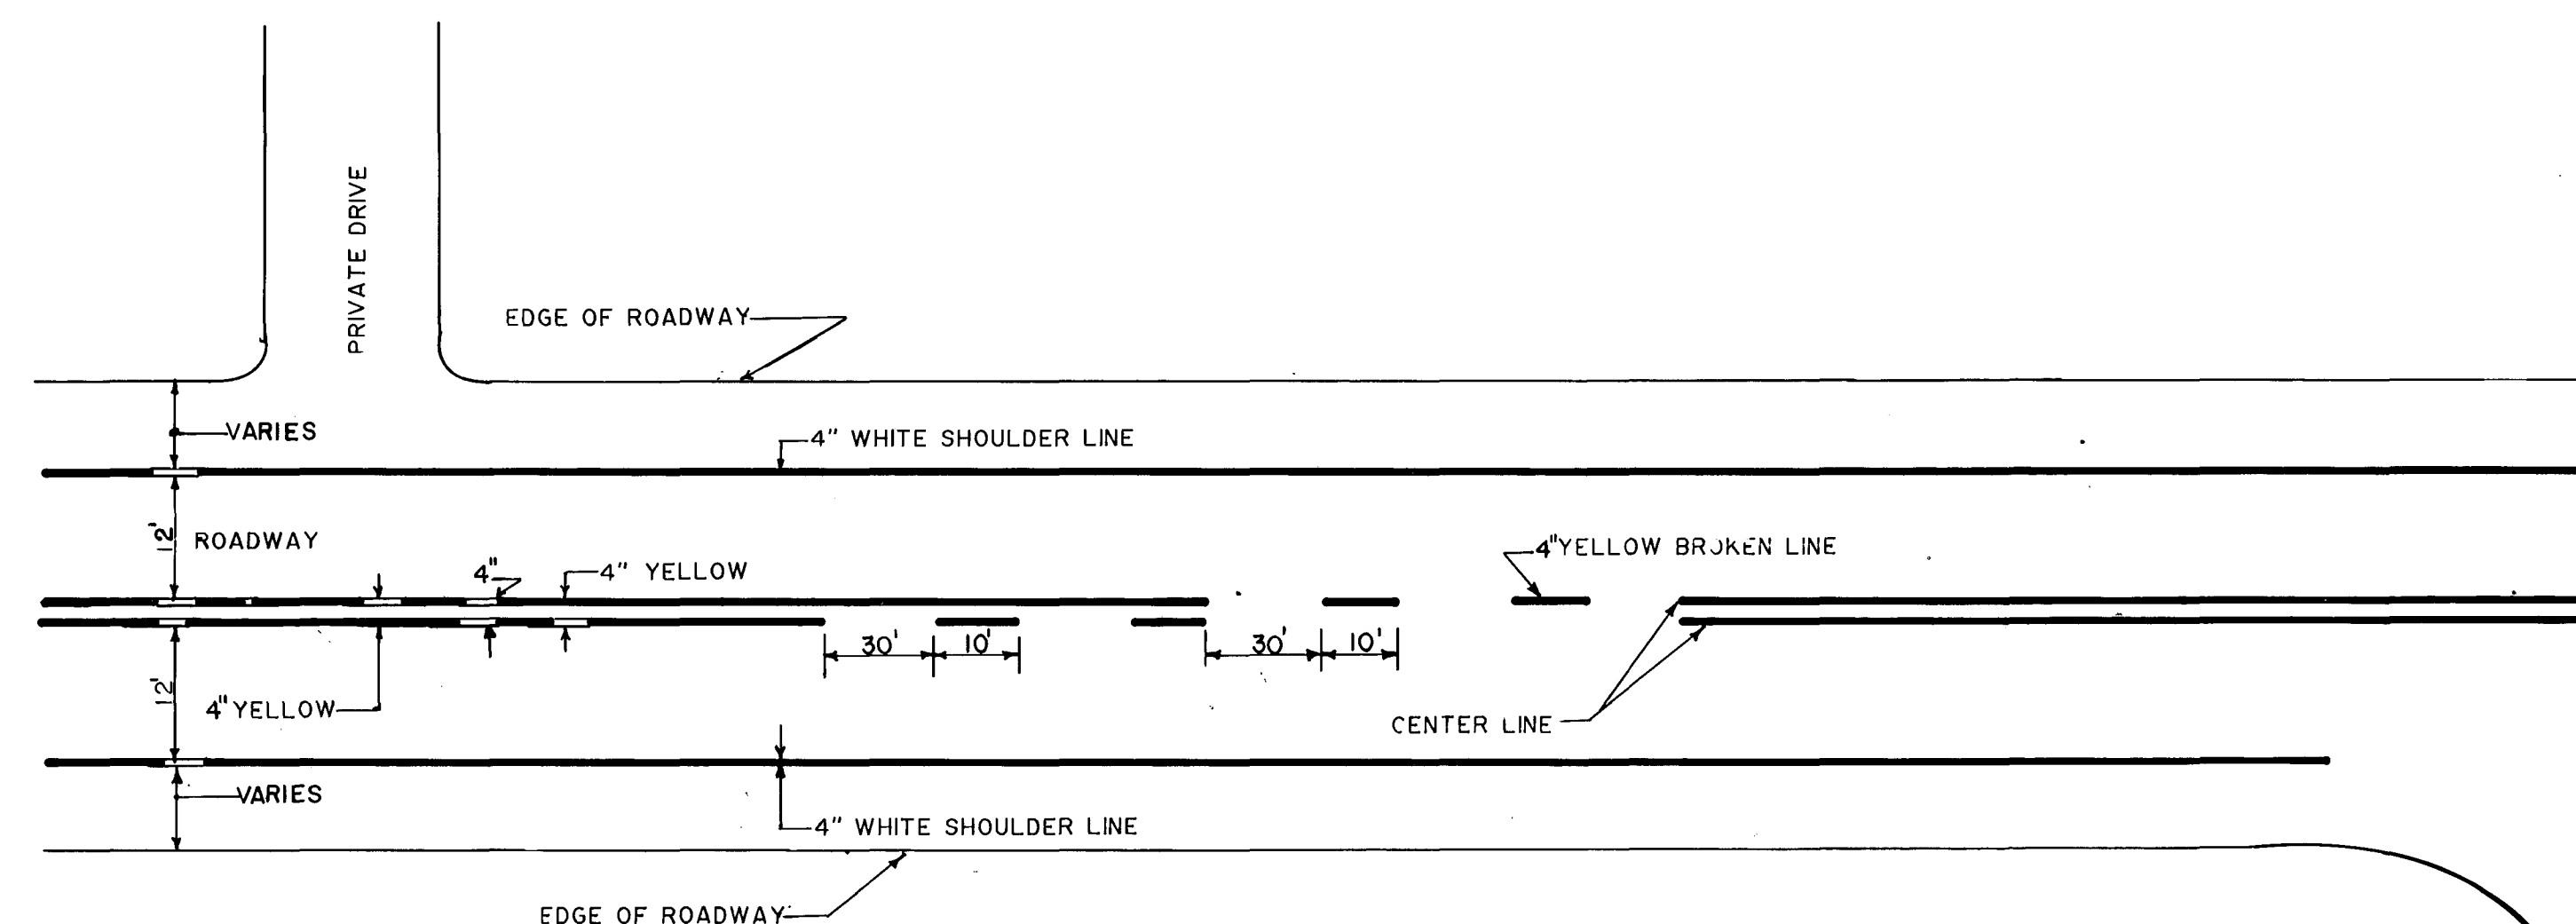


PAVEMENT MARKINGS
CENTERLINE AND SHOULDER LINE

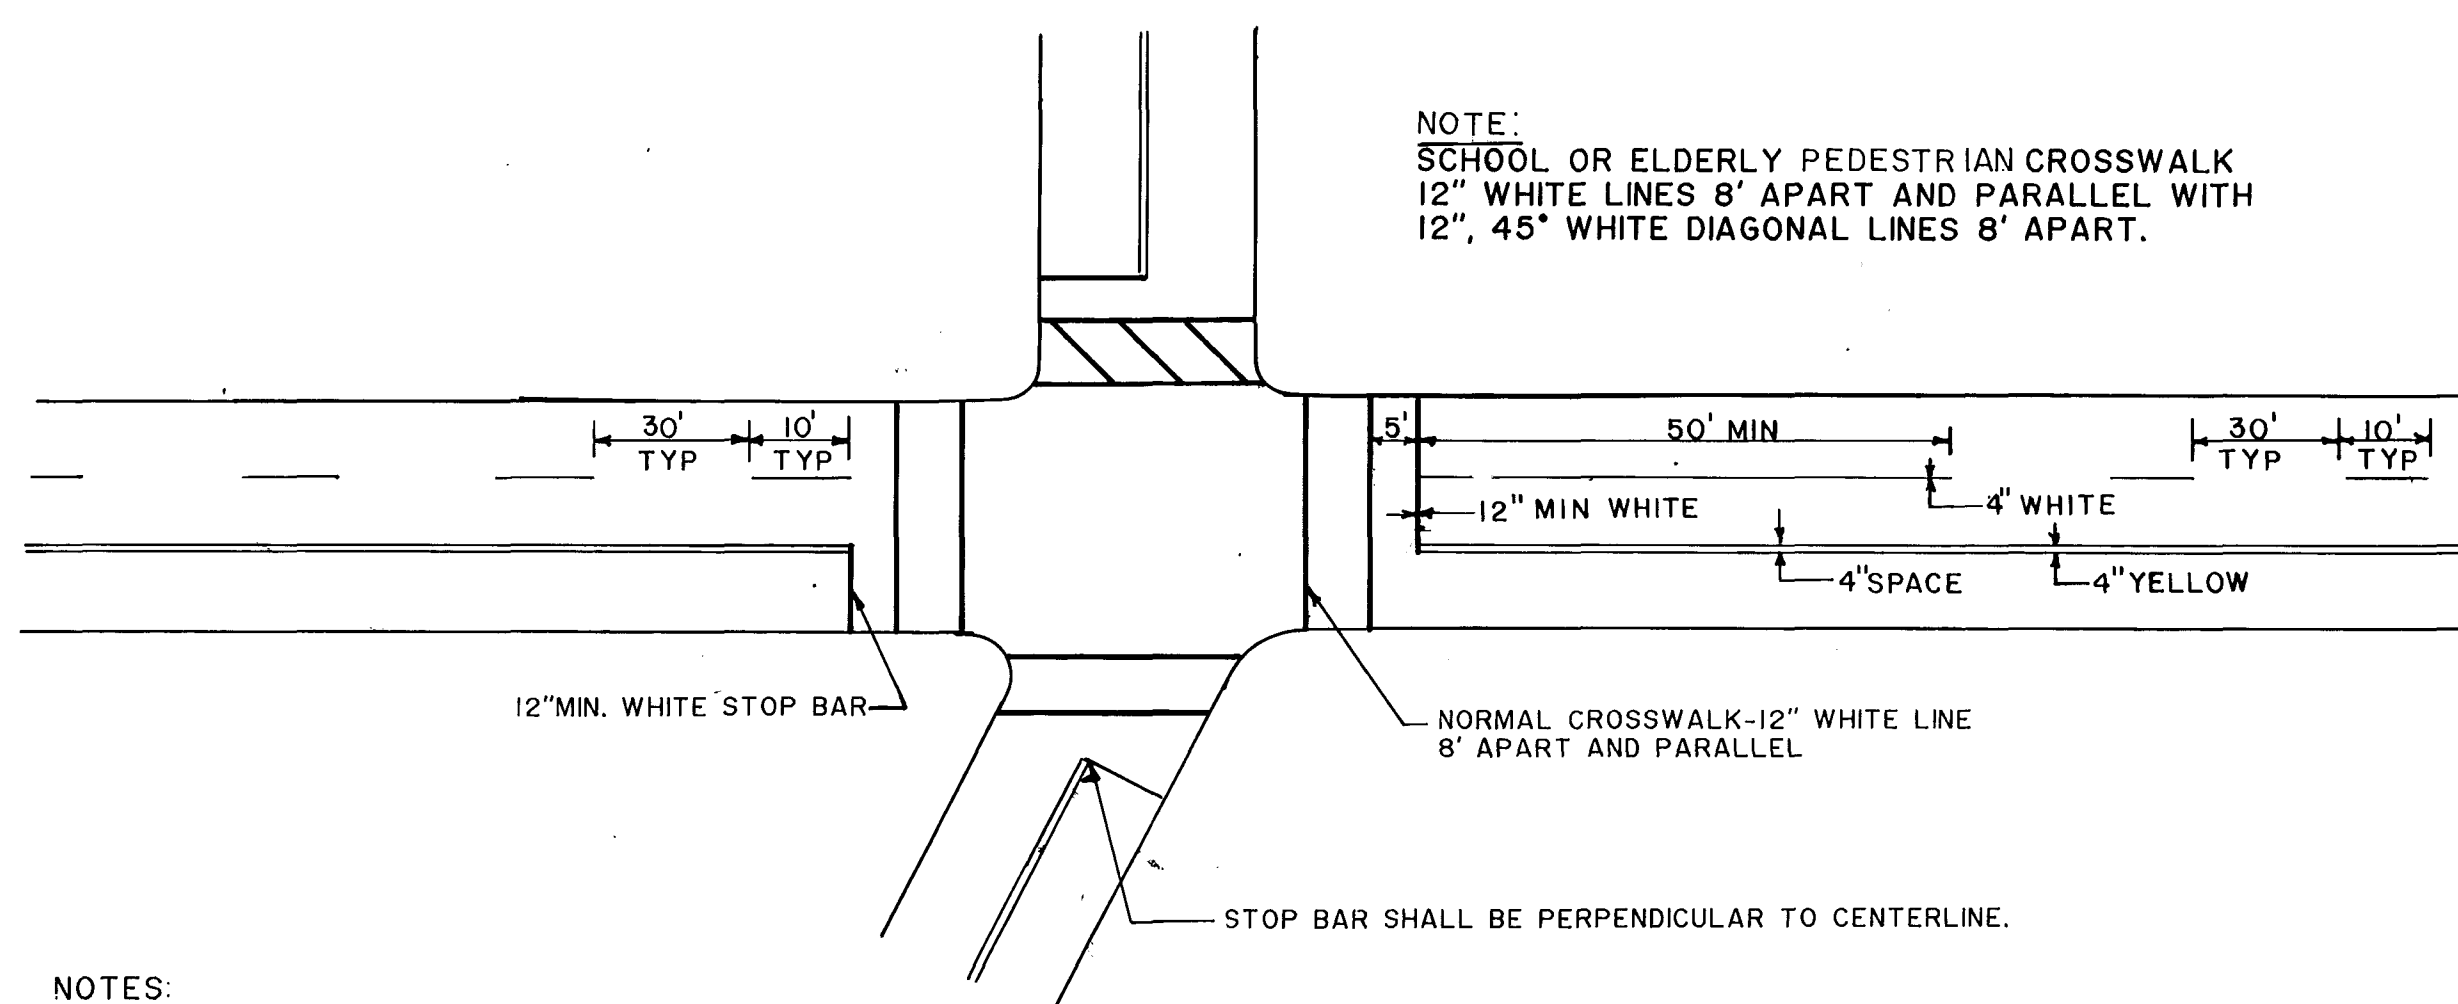

- NOTES:
- ① STOP BARS TO BE 12" UNLESS OTHERWISE NOTED ON PLANS
 - ② STOP BARS TO BE PLACED A MIN. OF 5' IN ADVANCE OF NEAREST EDGE OF CROSSWALK.
 - ③ IN ABSENCE OF MARKED CROSSWALK THE STOP BAR SHALL BE PLACED AT DESIRED STOPPING PT. IN NO CASE MORE THAN 30.0' LESS THAN 5' FROM THE NEAREST EDGE OF INTERSECTION ROADWAY AND 90' TO CENTERLINE OF ROADWAY.


- ④ THE STOP BAR SHALL ORDINARILY BE PLACED IN LINE WITH STOP SIGN, HOWEVER, IF THE STOP SIGN CANNOT BE LOCATED EXACTLY WHERE VEHICLES ARE EXPECTED TO STOP, THE STOP BAR SHOULD BE PLACED AT THE STOPPING POINT.

STOP BARS AND CENTERLINE, WHEN SIDE STREET WIDTHS ARE 16' OR MORE) TO BE PLACED ON SIDE STREETS WITHIN LIMITS OF CONSTRUCTION, UNLESS OTHERWISE INDICATED, OR DIRECTED BY THE ENGINEER.
- ⑤ ALL STOP BAR AND CROSSWALK MARKINGS SHALL BE INSTALLED SO THAT THE EDGE OF THE PAVEMENT MARKING DOES NOT BUTT THE CURB MARKING. THE END TWO (2) INCHES FROM THE FACE OF CURB AND THE CUT LINE SHALL BE PARALLEL WITH THE CURB.

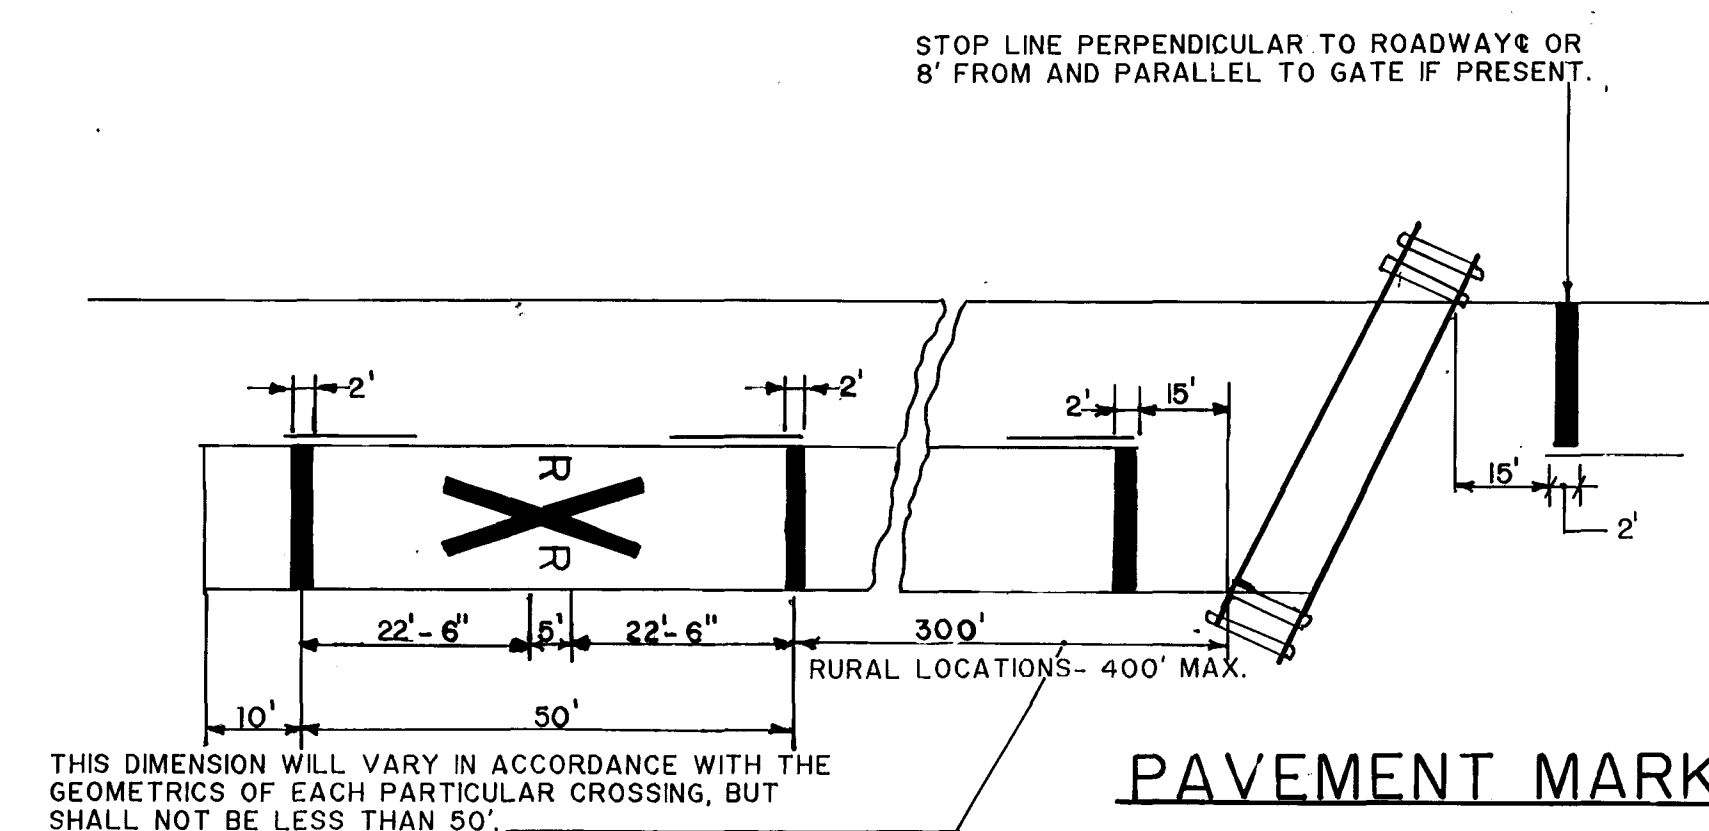


PAVEMENT MARKINGS AT RAILROAD GRADE CROSSINGS

NOTE: CHECK GRAPHIC SCALES BEFORE USING DRAWINGS

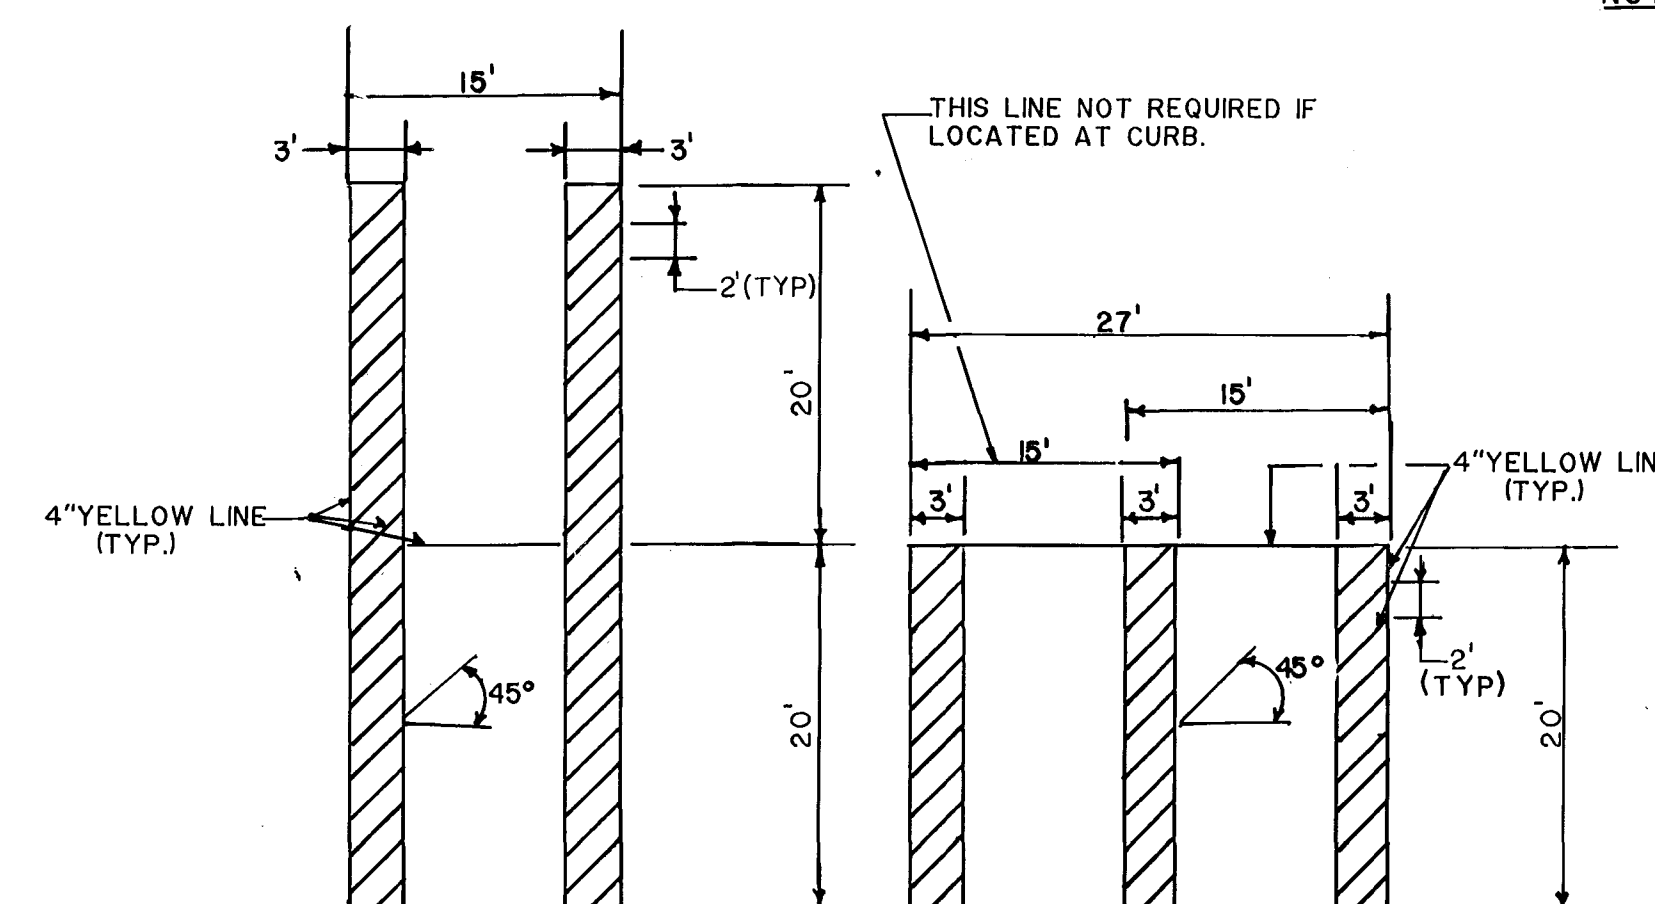


PIGGY BACK STYLE) (SIDE BY SIDE STYLE)

PARKING STALLS FOR HANDICAPPED

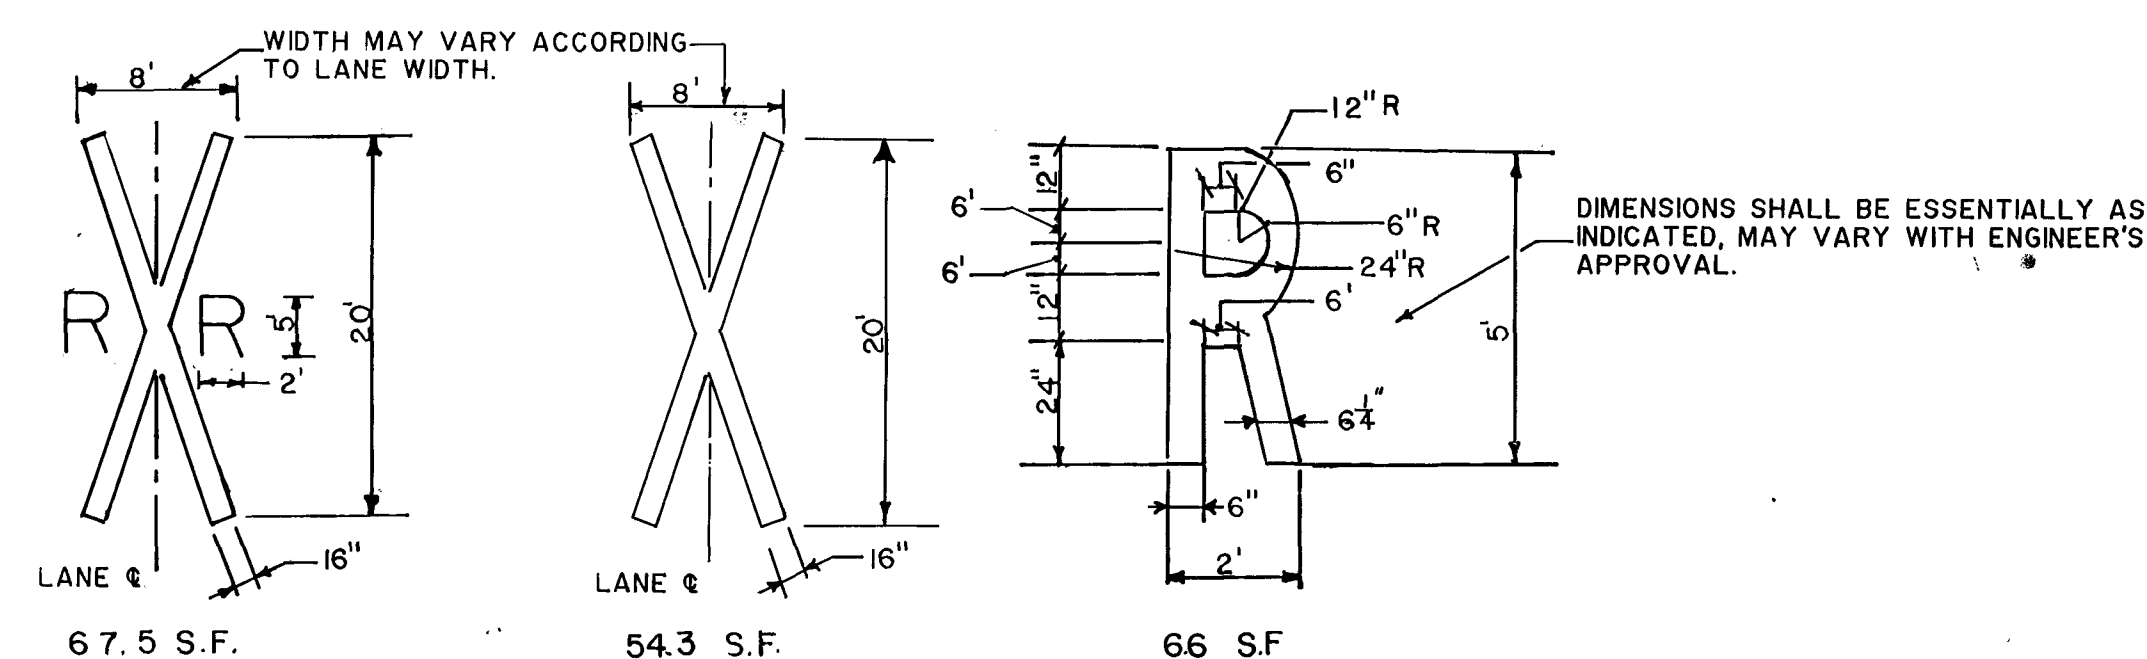


NOTE: SQUARE FOOTAGE INDICATED IS APPROXIMATE.

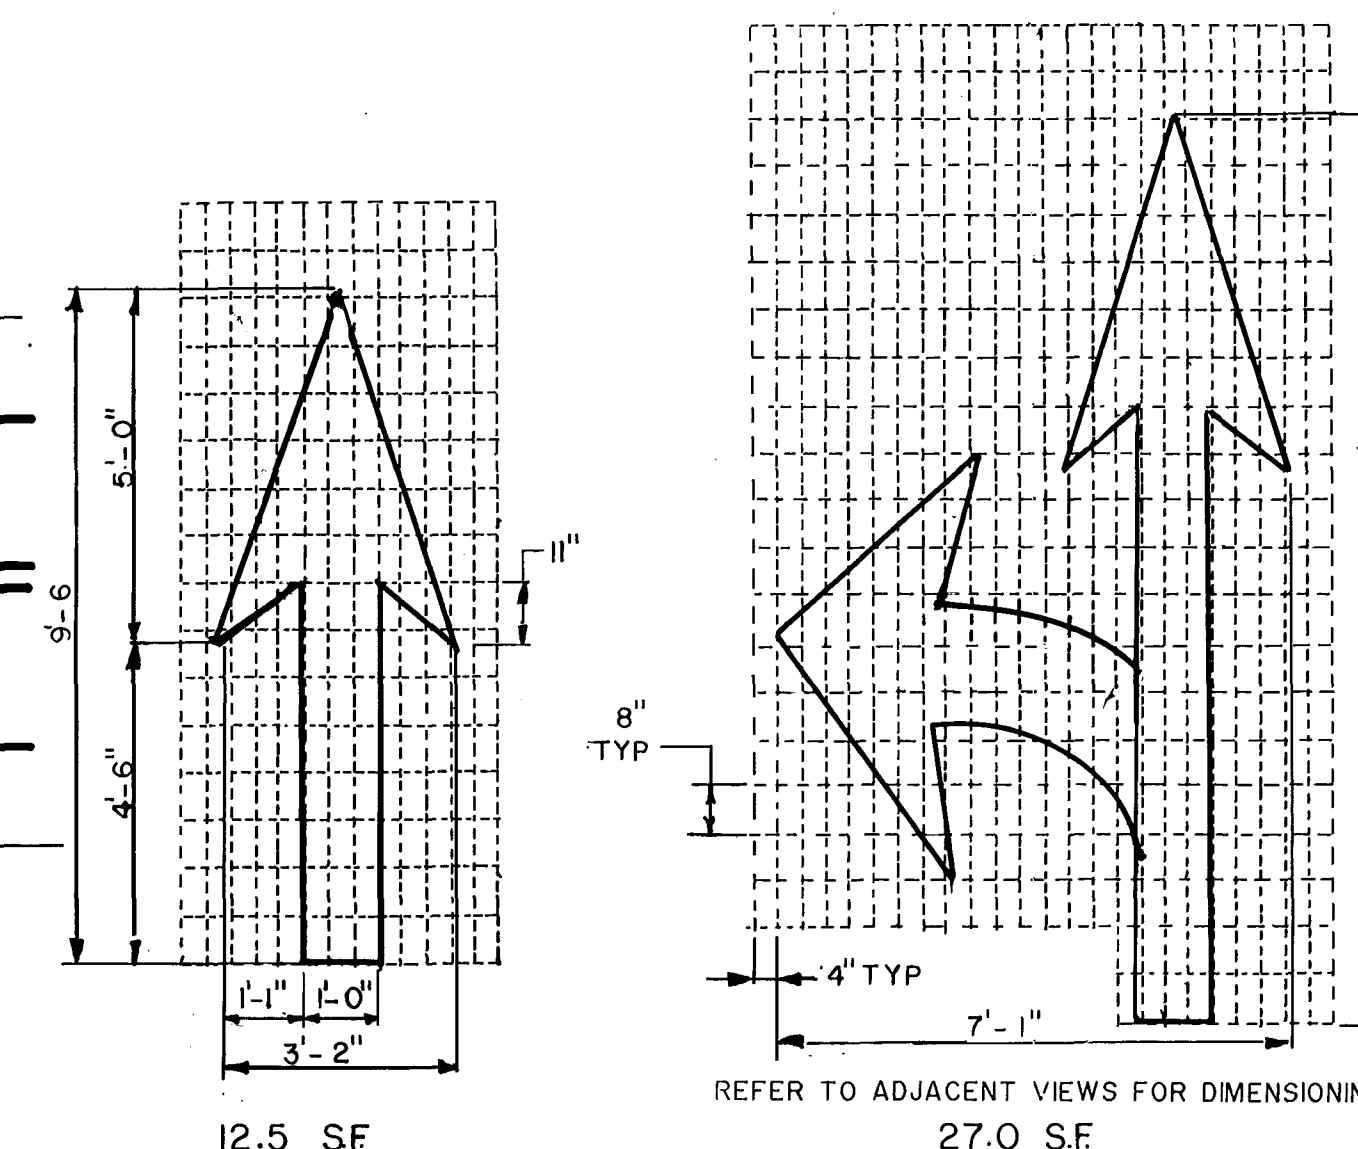


PAVEMENT ARROW DETAILS


NOTE: WHITE
ARROWS TO BE CENTERED IN TRAVEL LANE

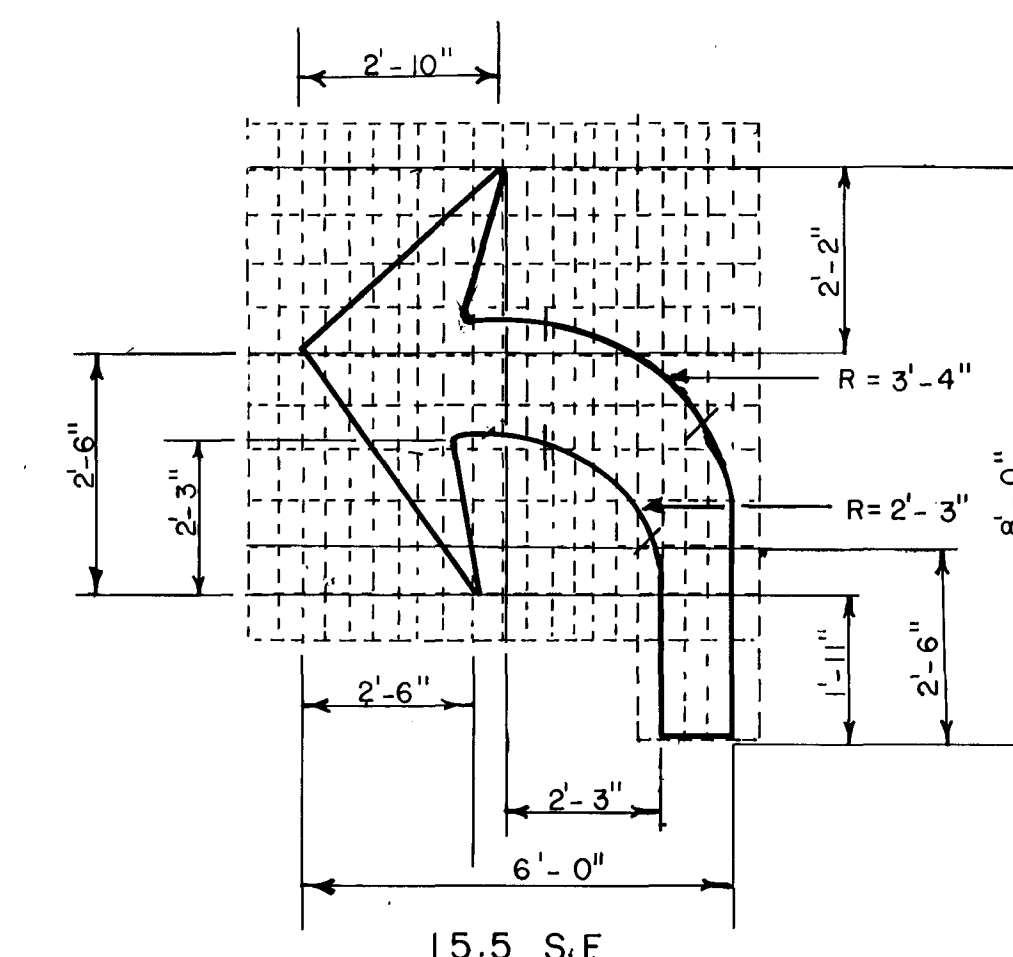

27.0 S.F.
LEFT & RIGHT
ARROW COMBO

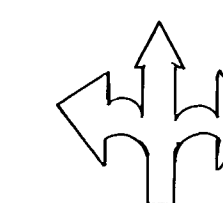


38.5 S.F
3 WAY ARROW
COMBO

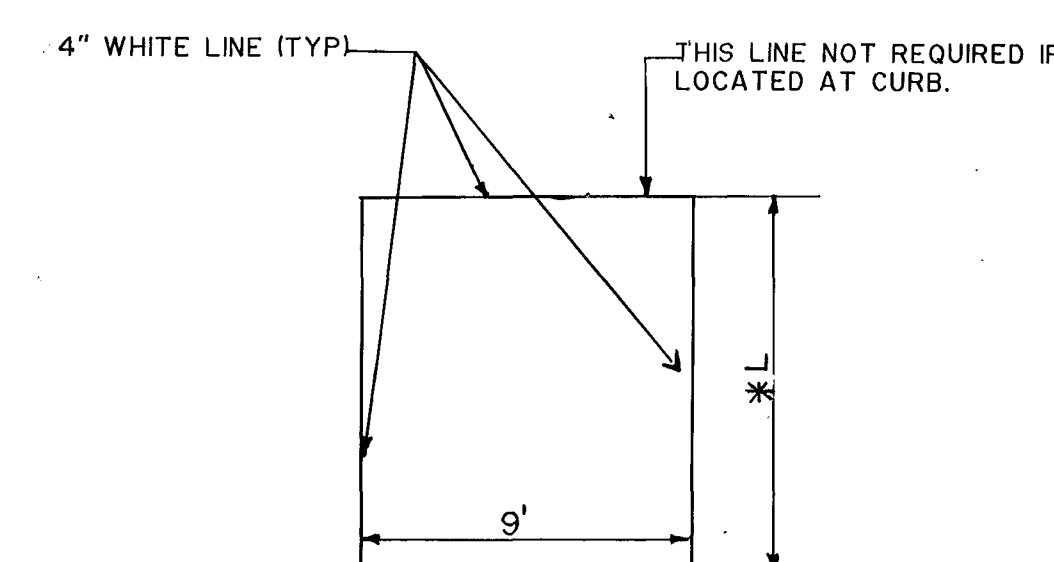

STANDARD PARKING STALL

* FOR 90° SPACES : $L = 18'$
* FOR DIAGONAL SPACES : $L = 20'$

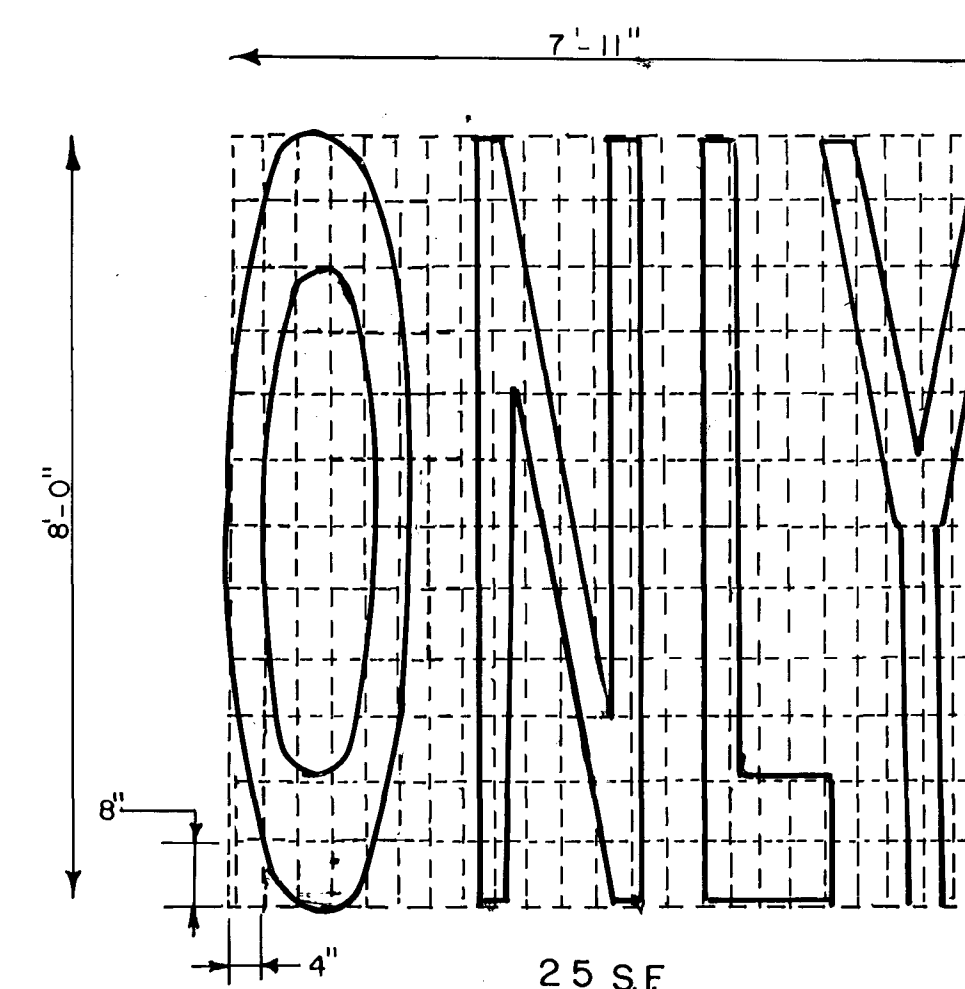

PAVEMENT LEGEND DETAILS

(WHITE) .

NOTE: PAVEMENT MARKINGS SHALL BE OF PREFORMED PLASTIC UNLESS OTHERWISE DIRECTED BY THE ENGINEER.

				SUPV. JAC	GRAPHIC SCALES	ROADWAY RECONSTRUCTION HARTFORD, CONNECTICUT		Hayden Wegman Consulting Engineers	CITY OF HARTFORD, CONNECTICUT DEPARTMENT OF PUBLIC WORKS BUREAU OF ENGINEERING SERVICES	TYPICAL PAVEMENT MARKINGS	DAYBOOK NO. 011008 E DATE 5-26-87	Contract No. E 87 - 25 Job No. 86390	SHEET I - 5
				DESIGN N/A									
				DRAWN RG									
				CHECKED JAC									
				DATE 9.20.85									
REVISIONS													
NO.	DATE	DESCRIPTION											
5-29-87 Daybook No. And Date													