




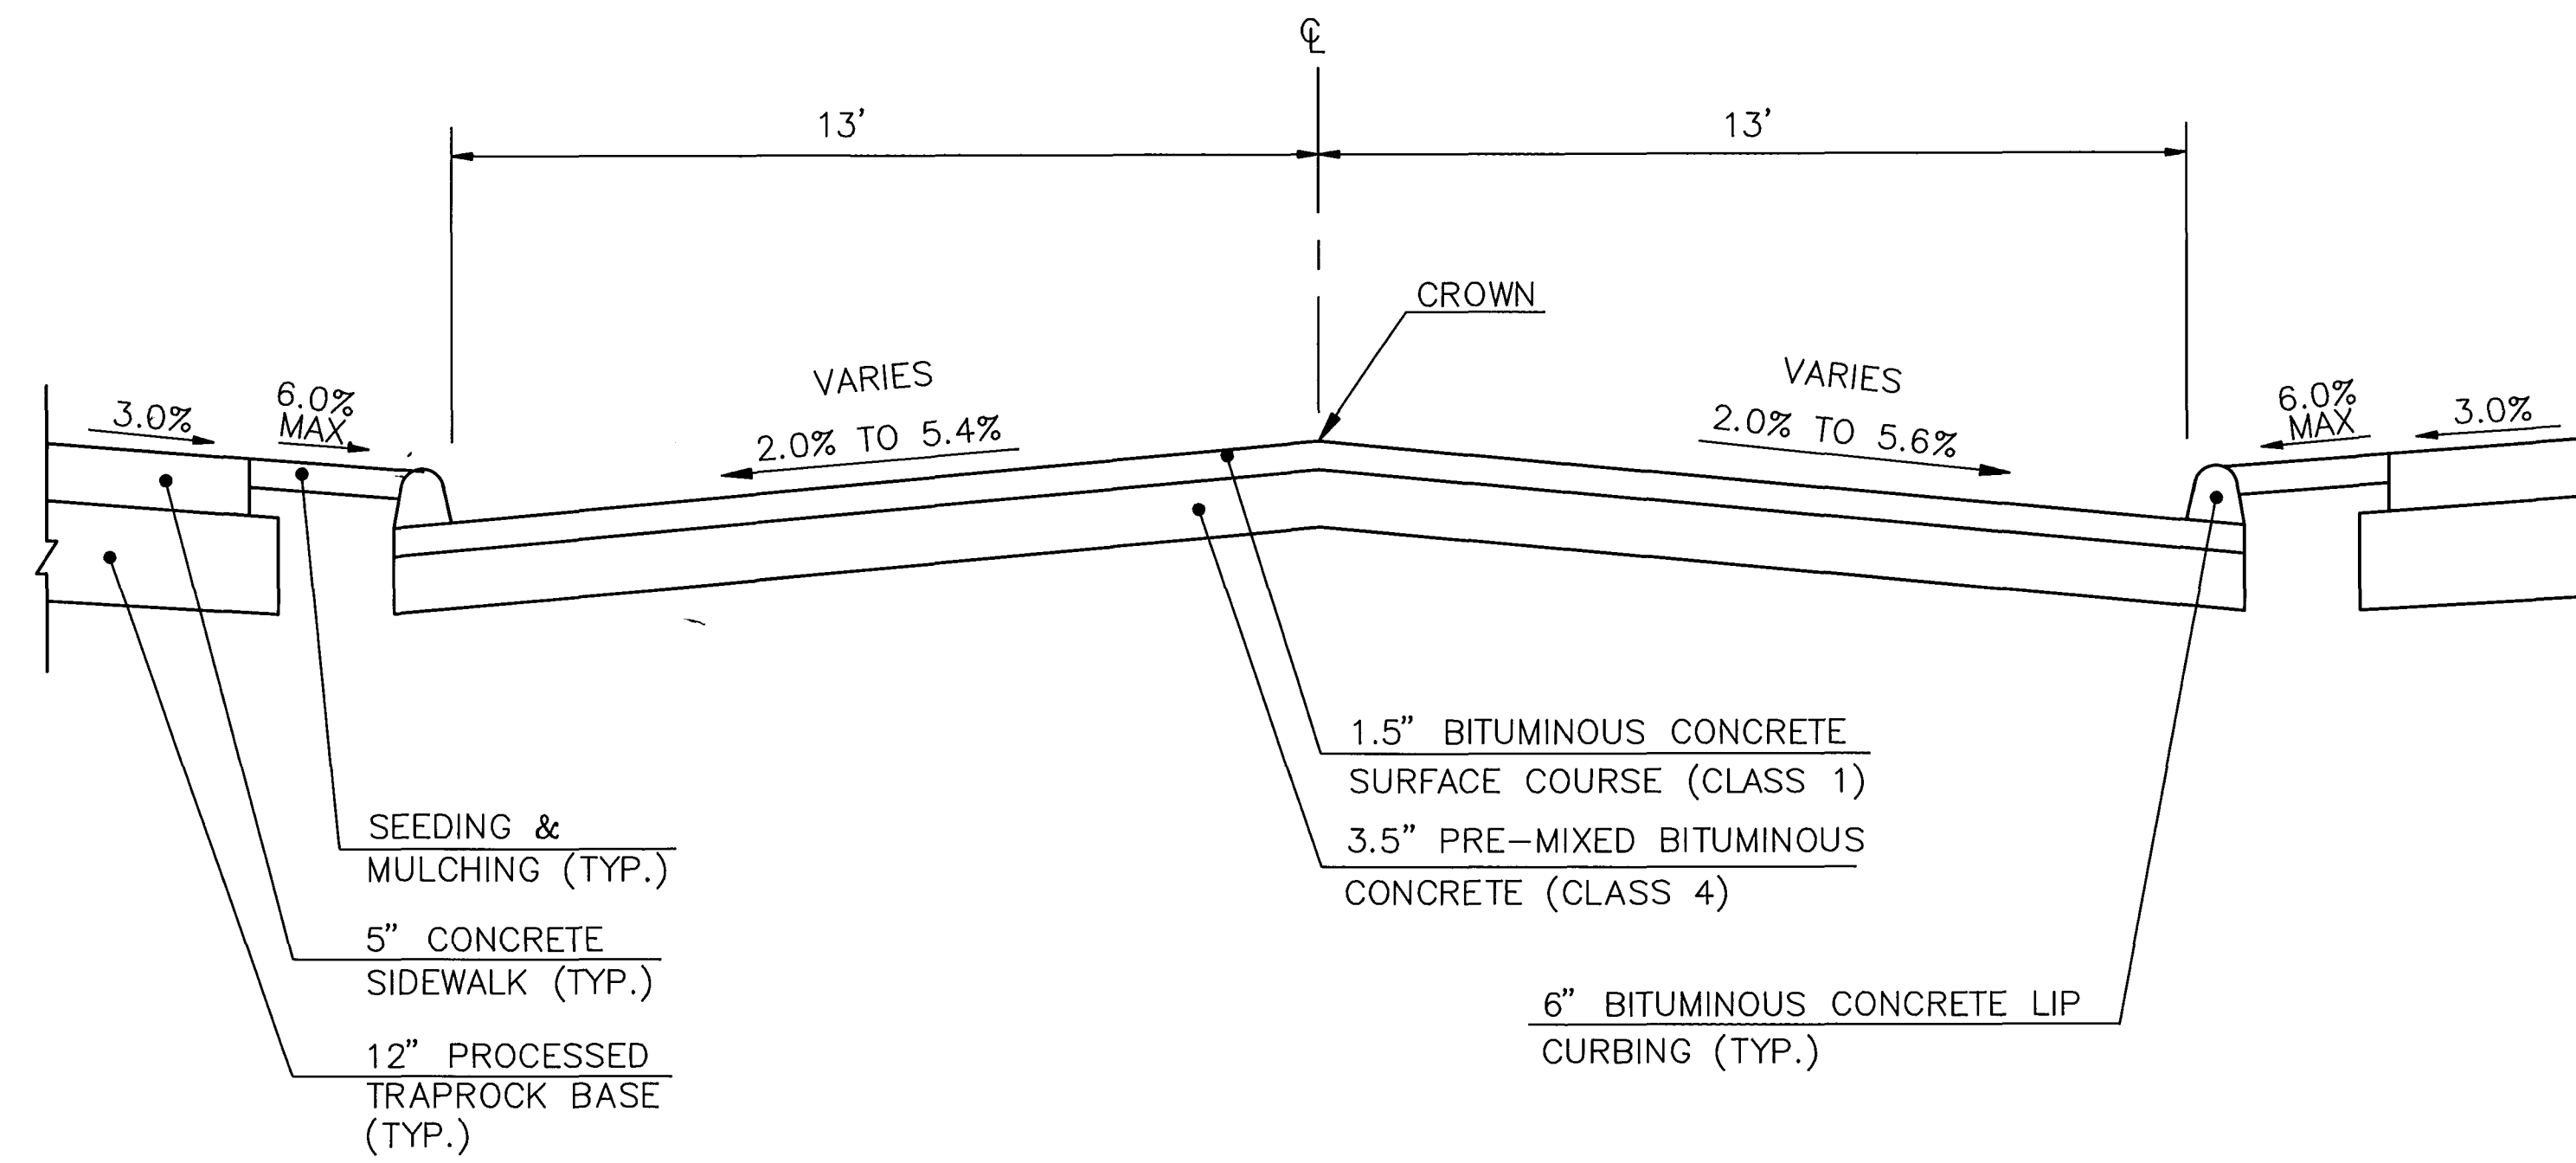

TYPICAL CROSS SECTION
(TYPE 1)

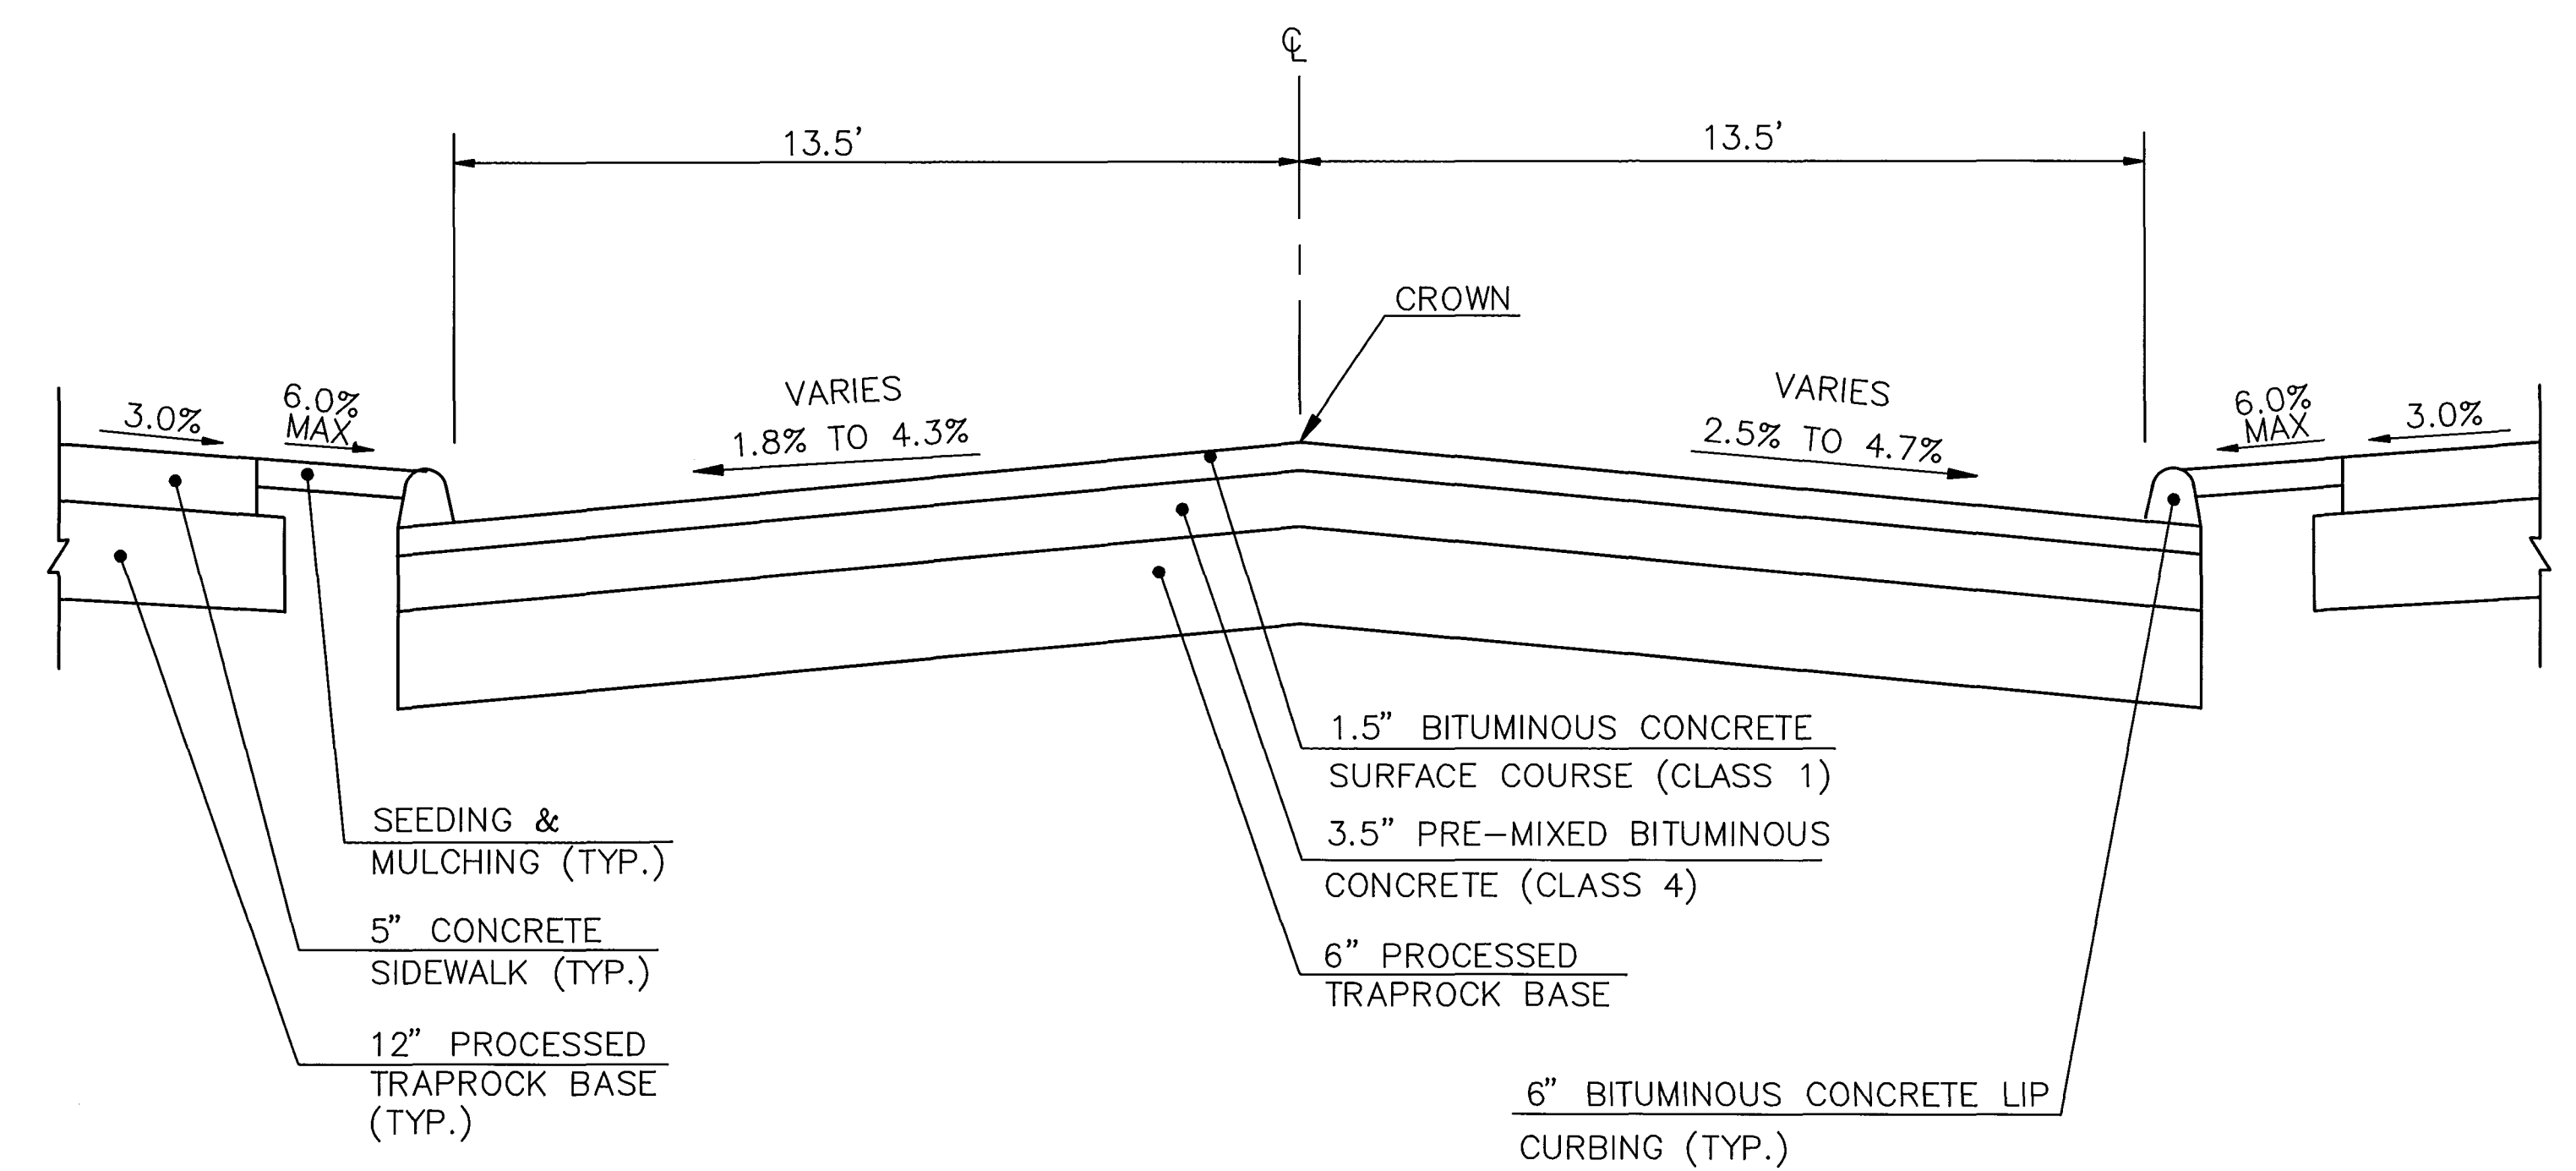

TYPICAL CROSS SECTION
(TYPE 2)

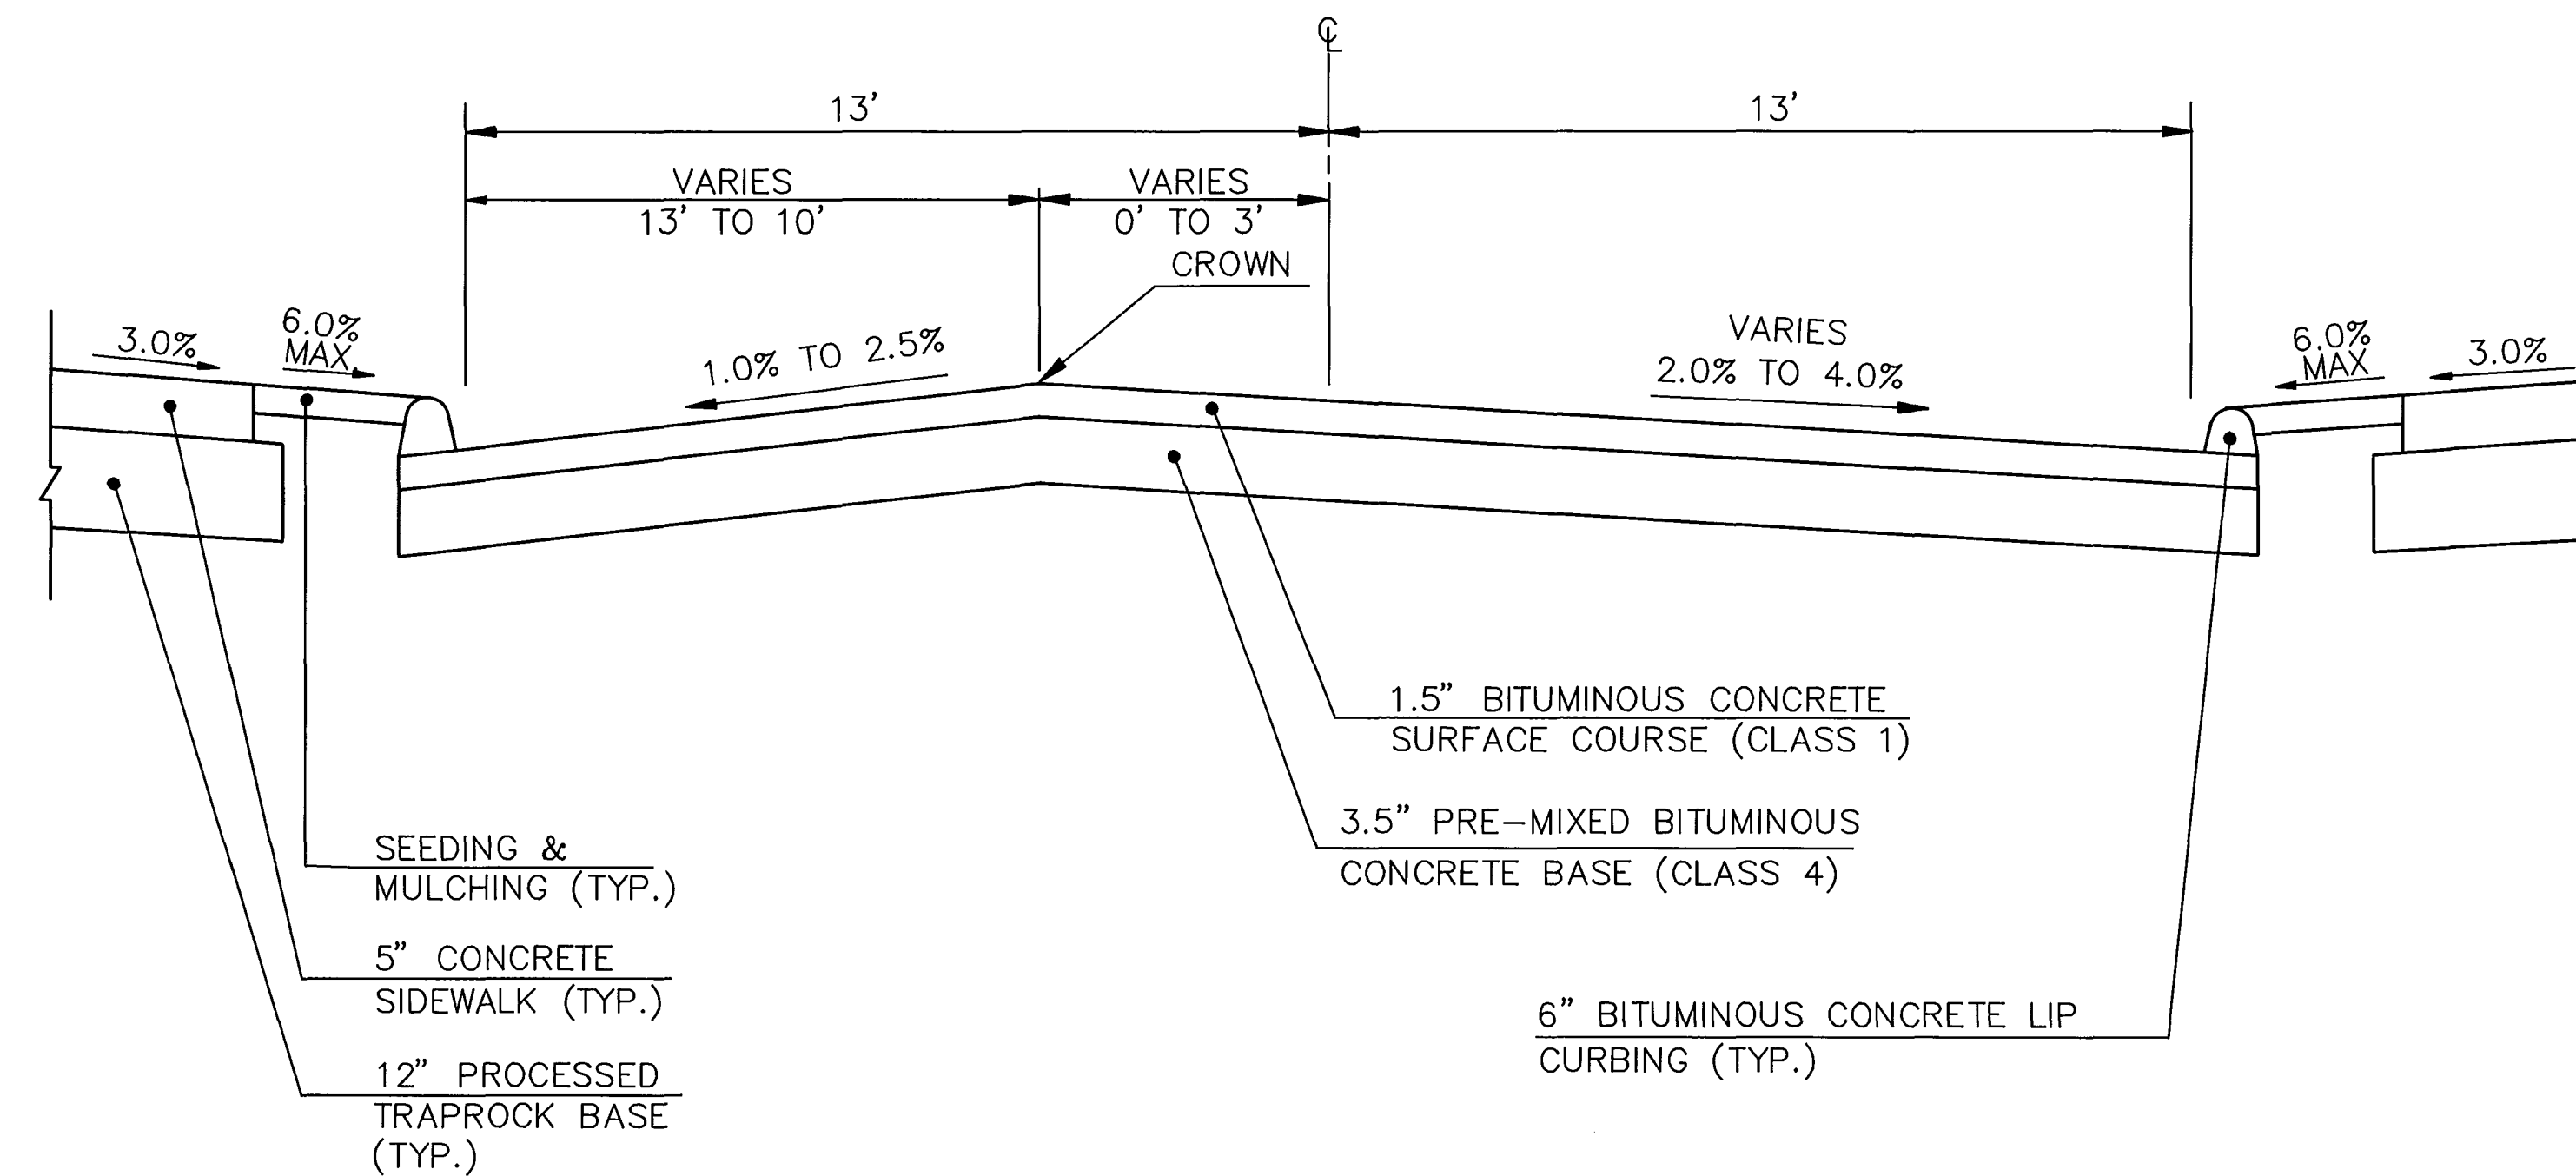

TYPICAL CROSS SECTION
(TYPE 3)

CONTRACT NO. E90-23			
TYPICAL CROSS SECTIONS			
THE CITY OF HARTFORD, CONNECTICUT			
NO.	DATE	REVISION	
DESIGNED: P.L.		DATE: JULY 6, 1990	
DRAWN: T.N.S.		SCALE: N.T.S.	
CHECKED: L.C.			
APPROVED: R.C.G.			
PURCELL ASSOCIATES			SHEET NO. 3 OF 13
			DAYBOOK NO. 011211