



CITY OF HARTFORD

DEPARTMENT OF PUBLIC WORKS
TRANSPORTATION SERVICES BUREAU

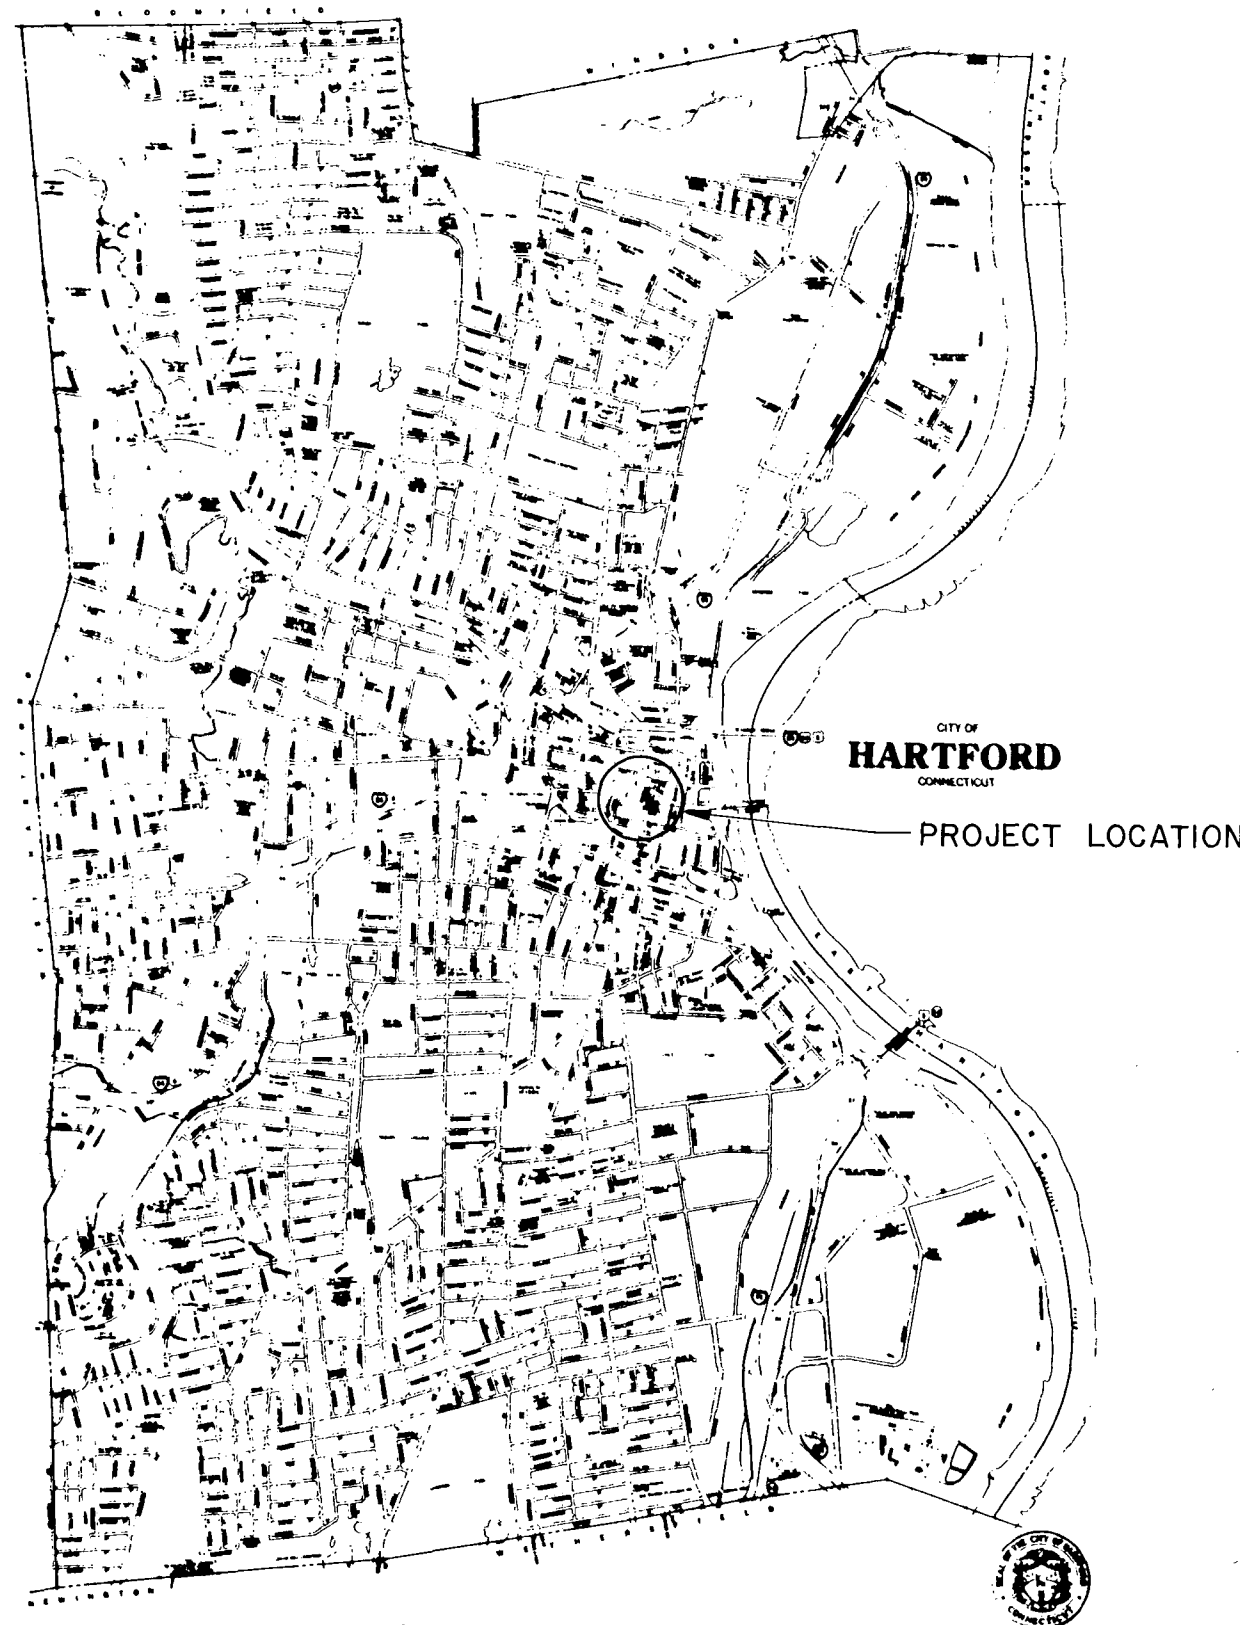

LOCATION PLAN
Scale: 1 in. / 3200 ft.

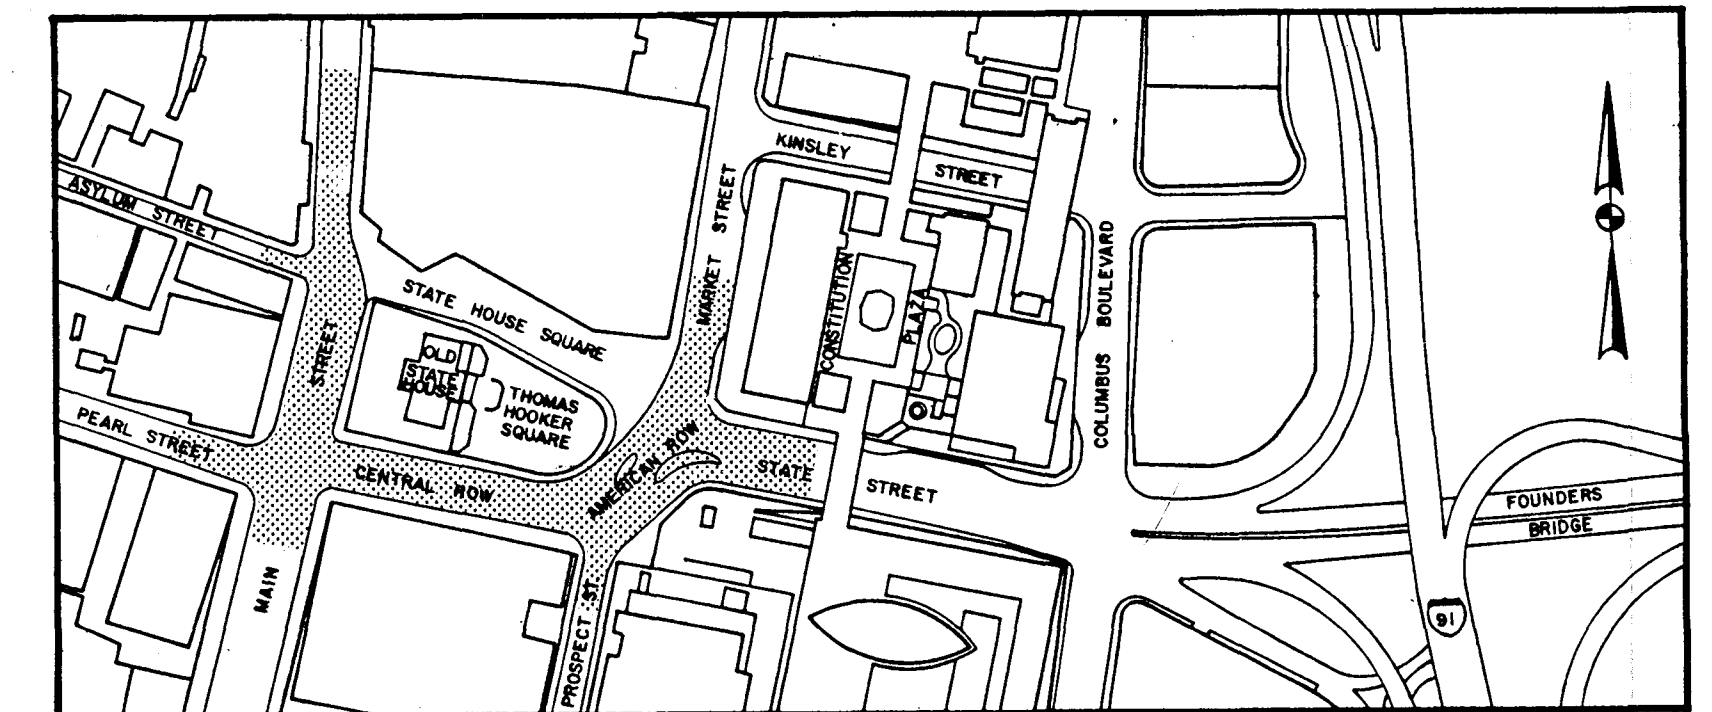

SITE PLAN
Scale: 1 in. / 250 ft.

In Cooperation with:

State of Connecticut (Project No. 63-388)

U.S. Department of Transportation

Urban Mass Transportation Administration (Project No. Ct - 23-9008)

The Greater Hartford Transit District

PEDESTRIAN/TRANSIT PROJECT

CONTRACT B

H N T B

DESIGNED BY: HOWARD NEEDLES TAMMEN & BERGENDOFF

SUBMITTED *Joseph F. Merlino* DATE *9/8/89*

