




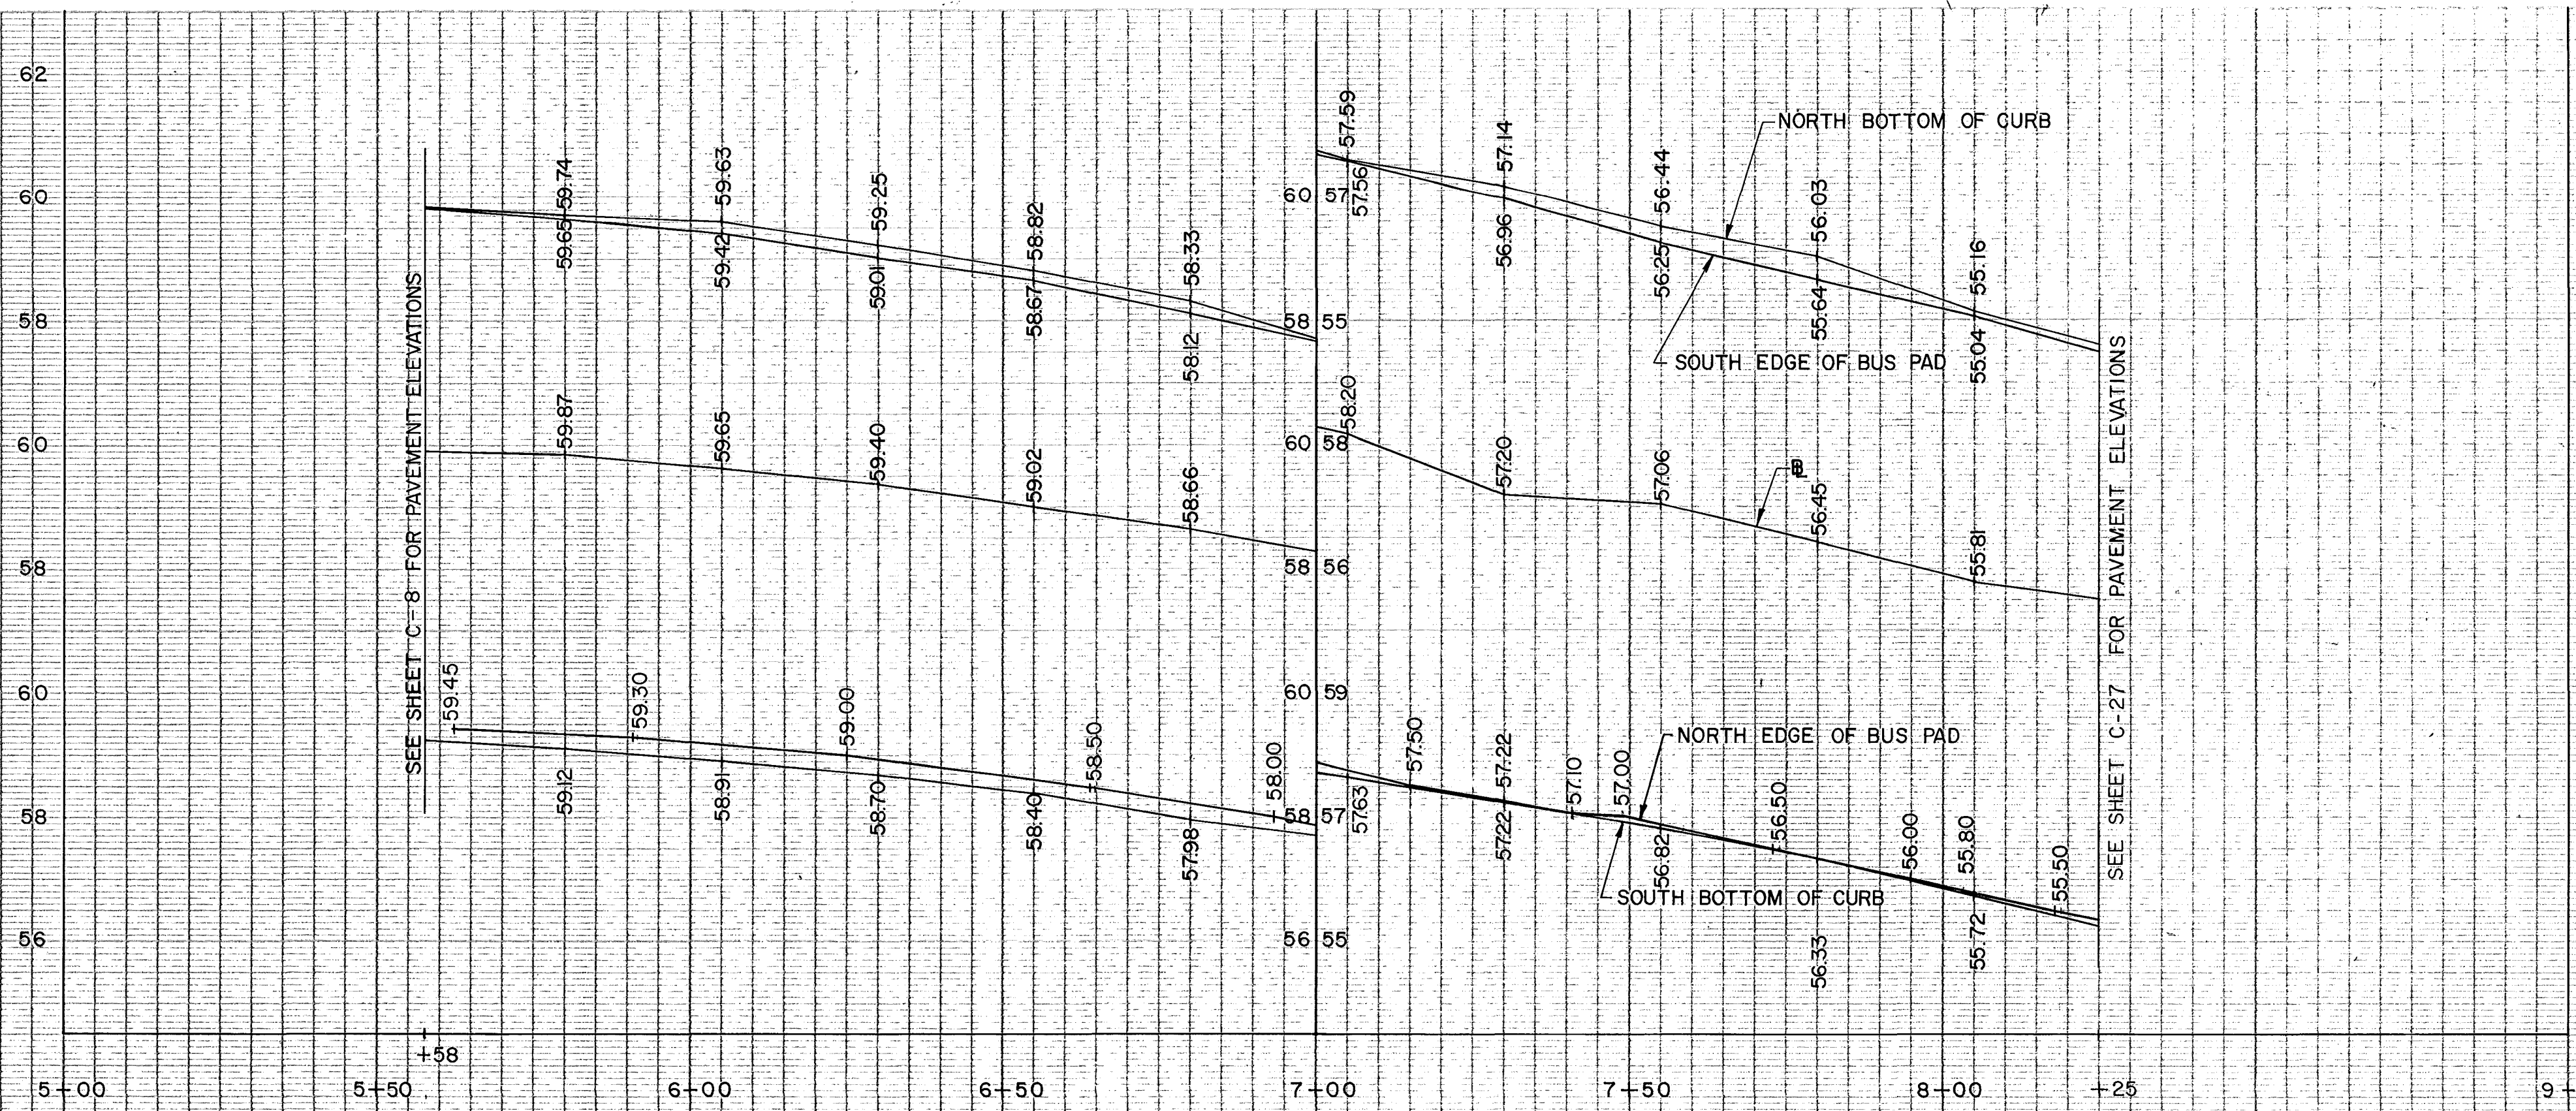


CENTRAL ROW PROFILE

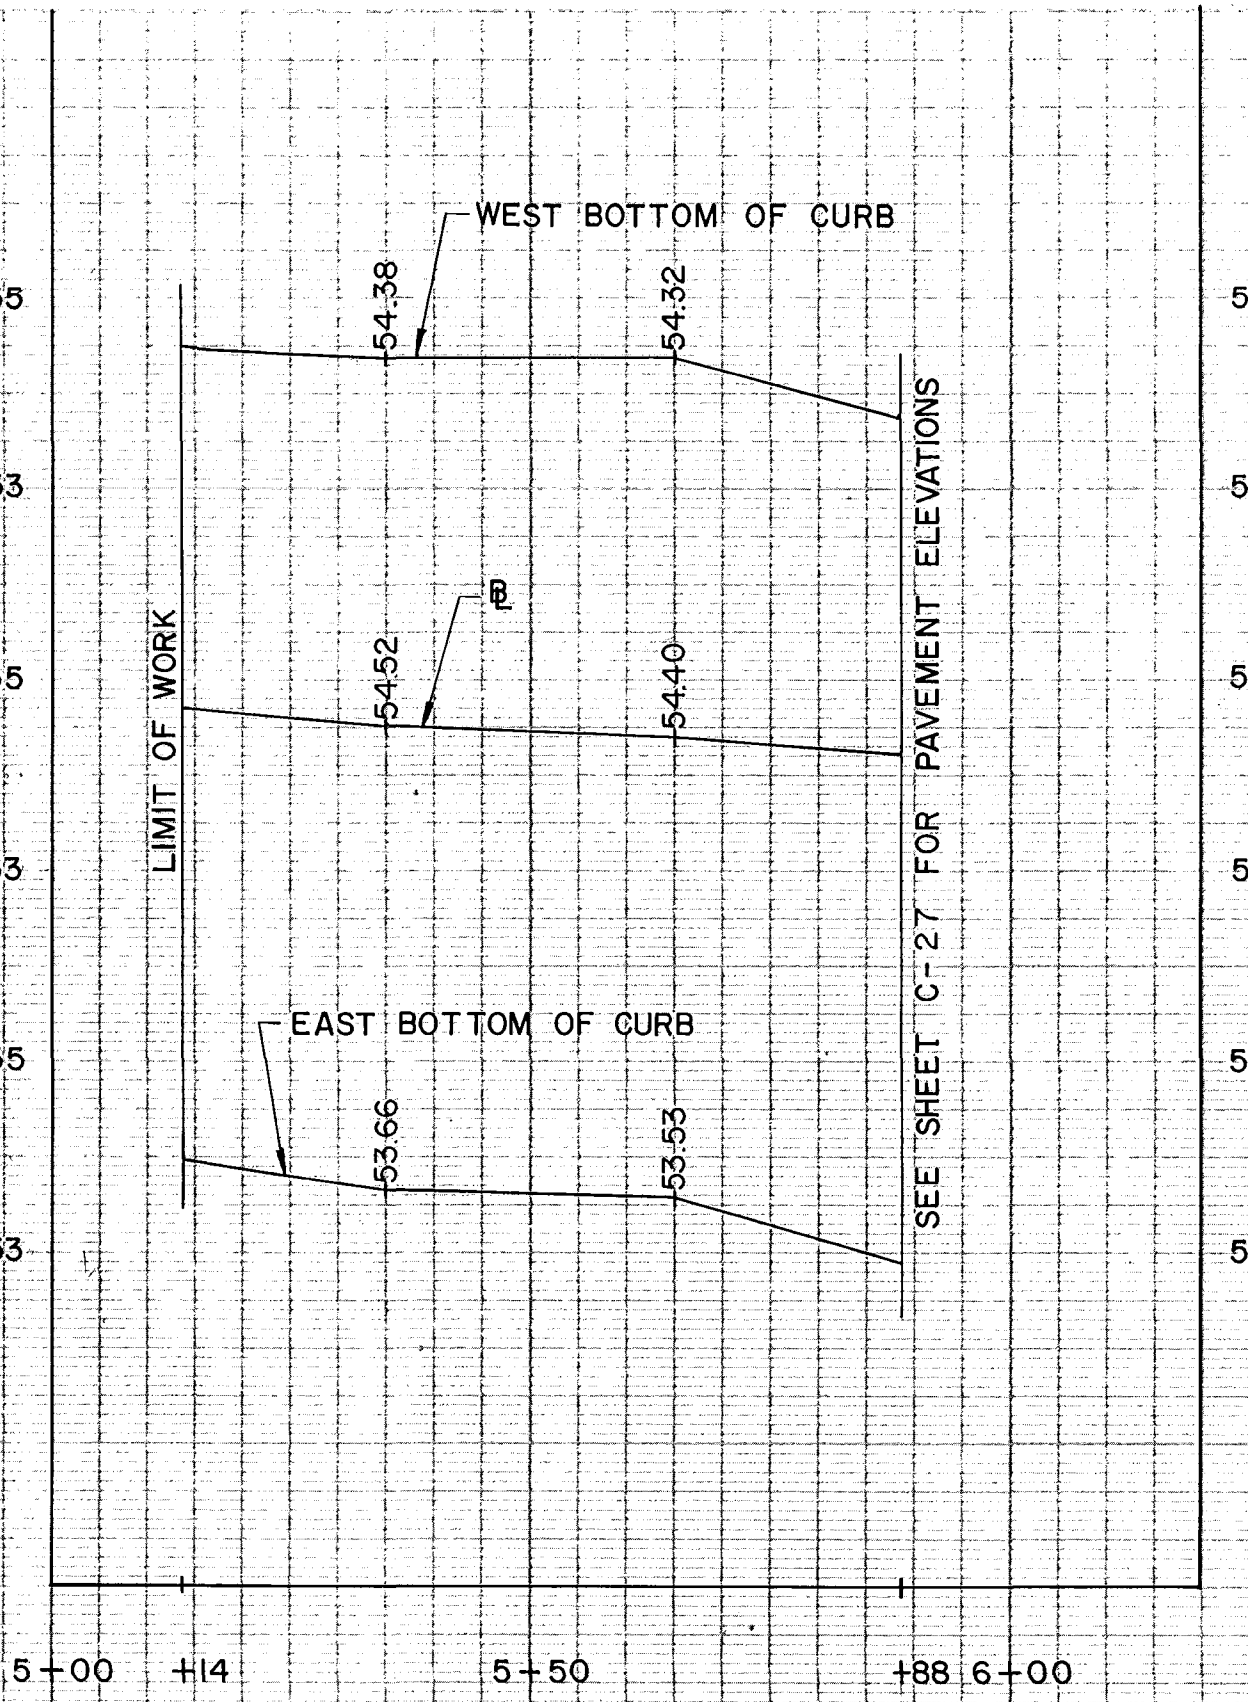


PROSPECT STREET PROFILE

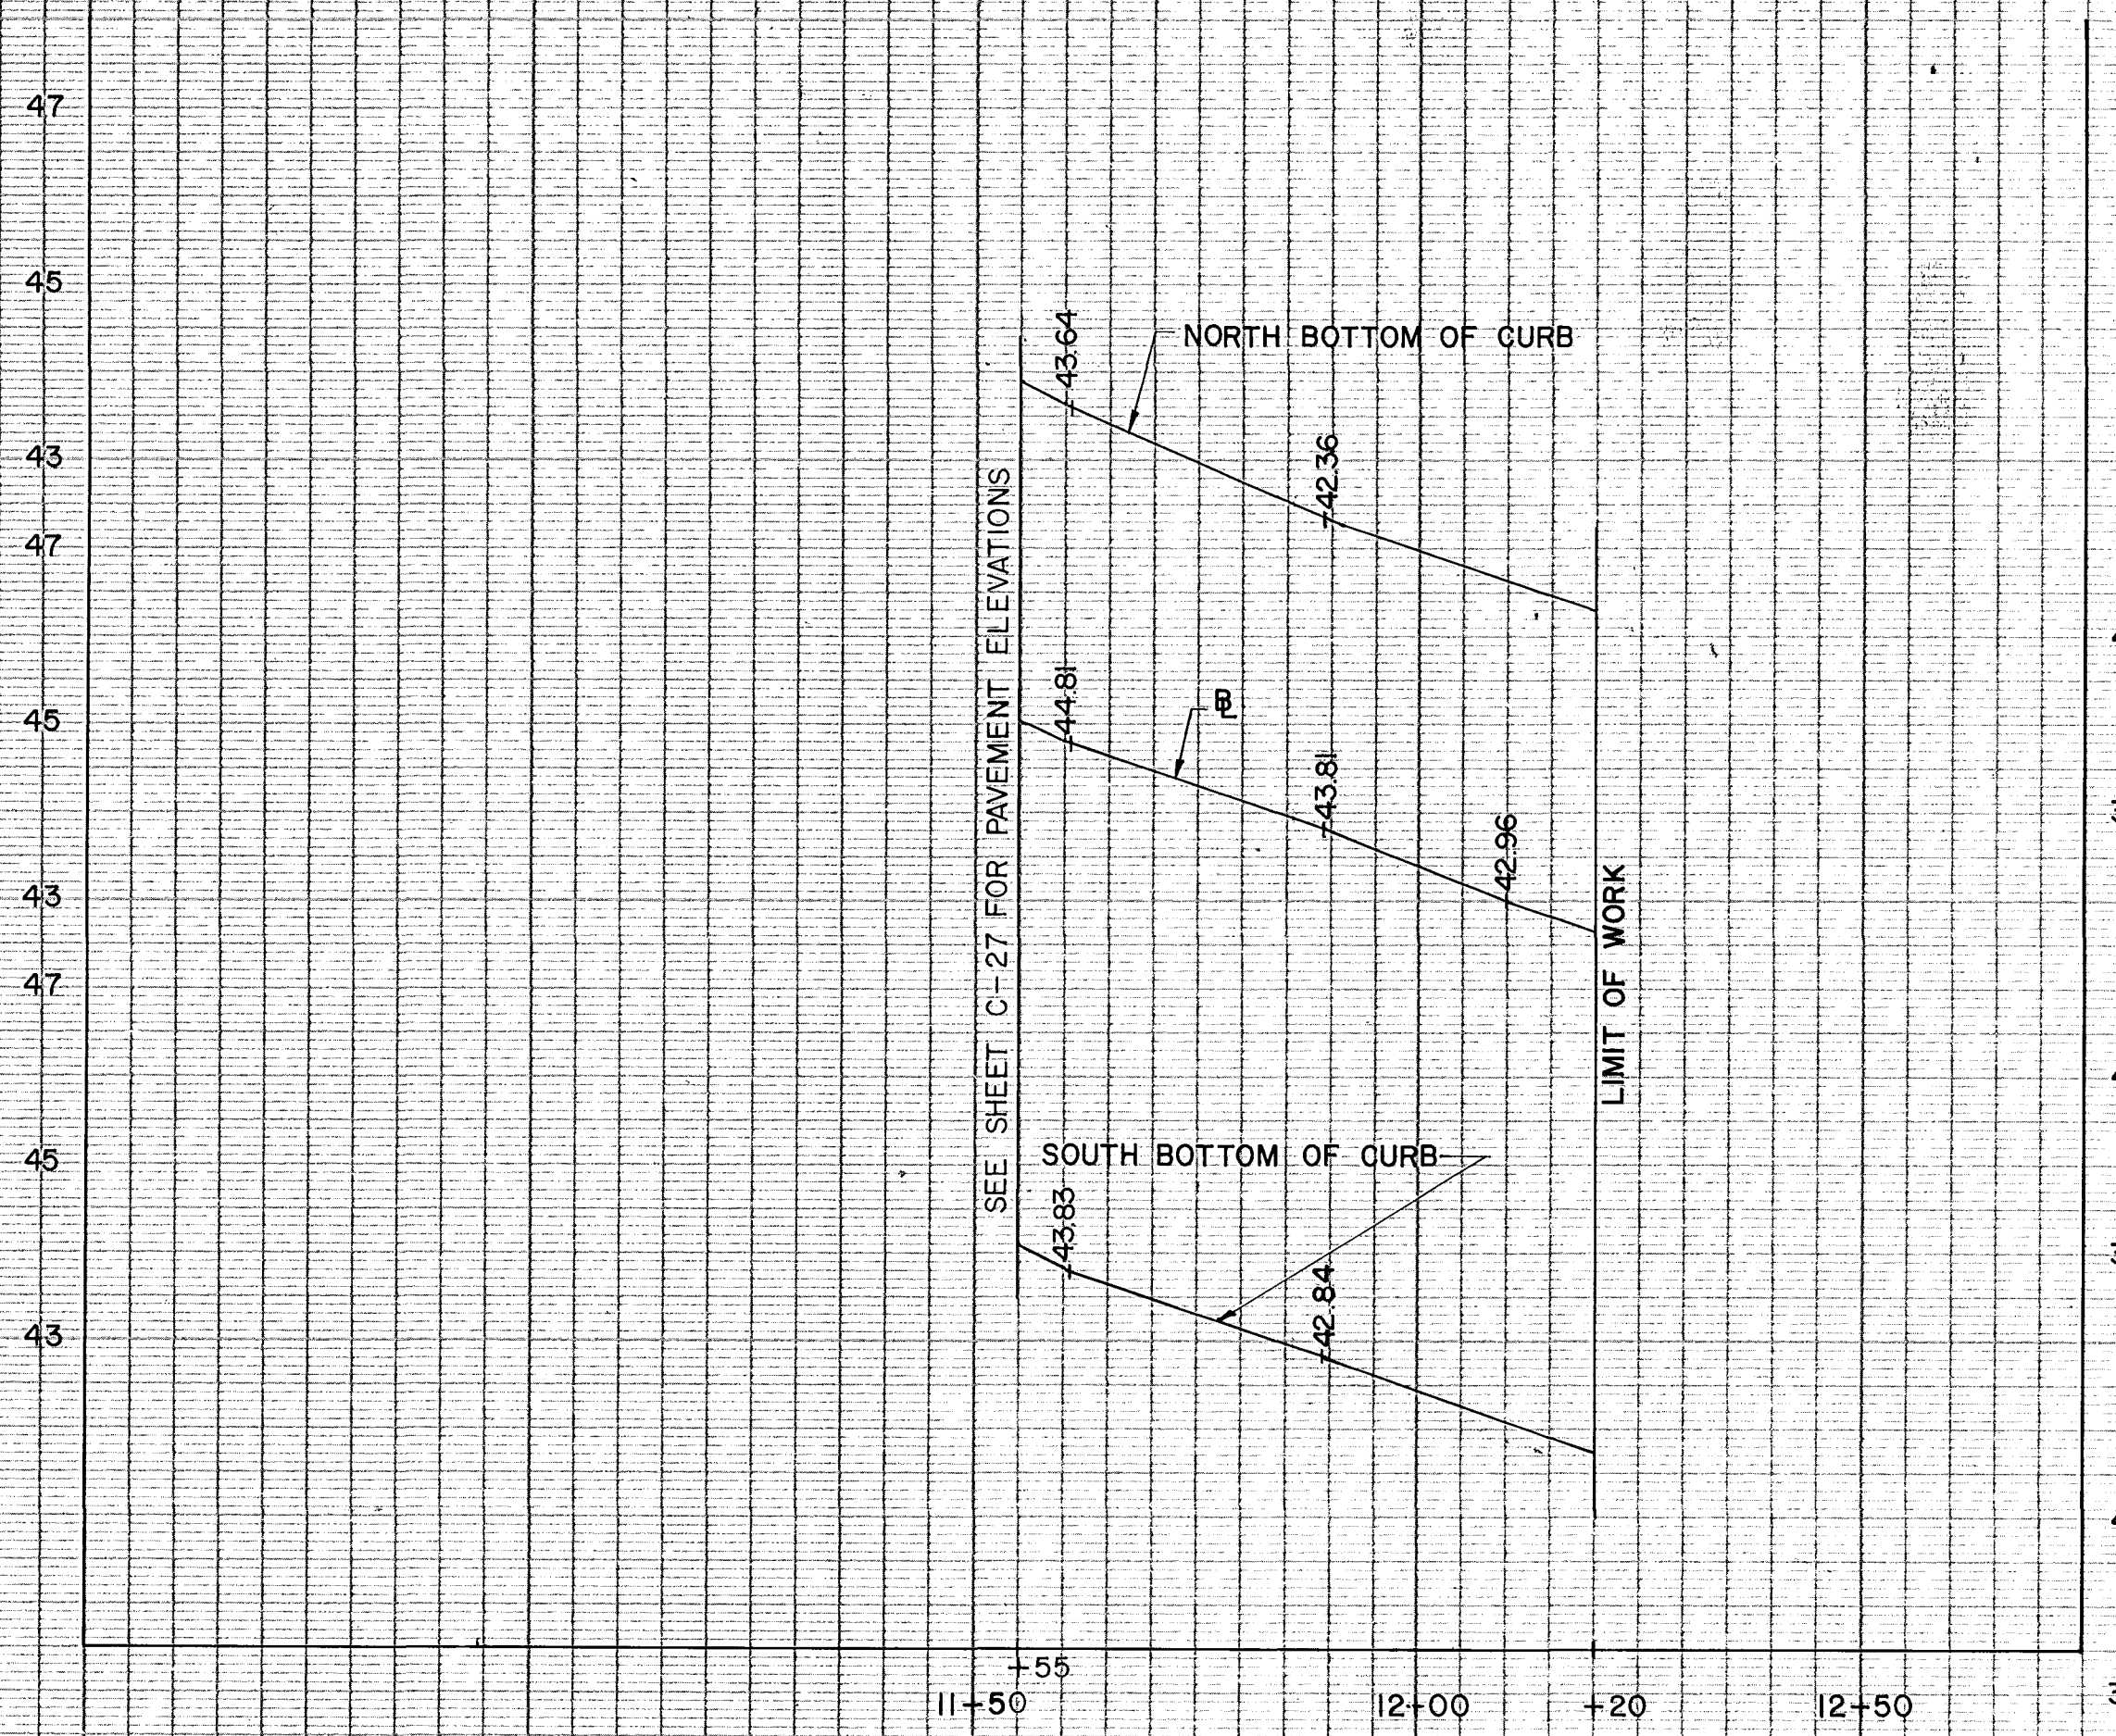

STATE STREET PROFILE

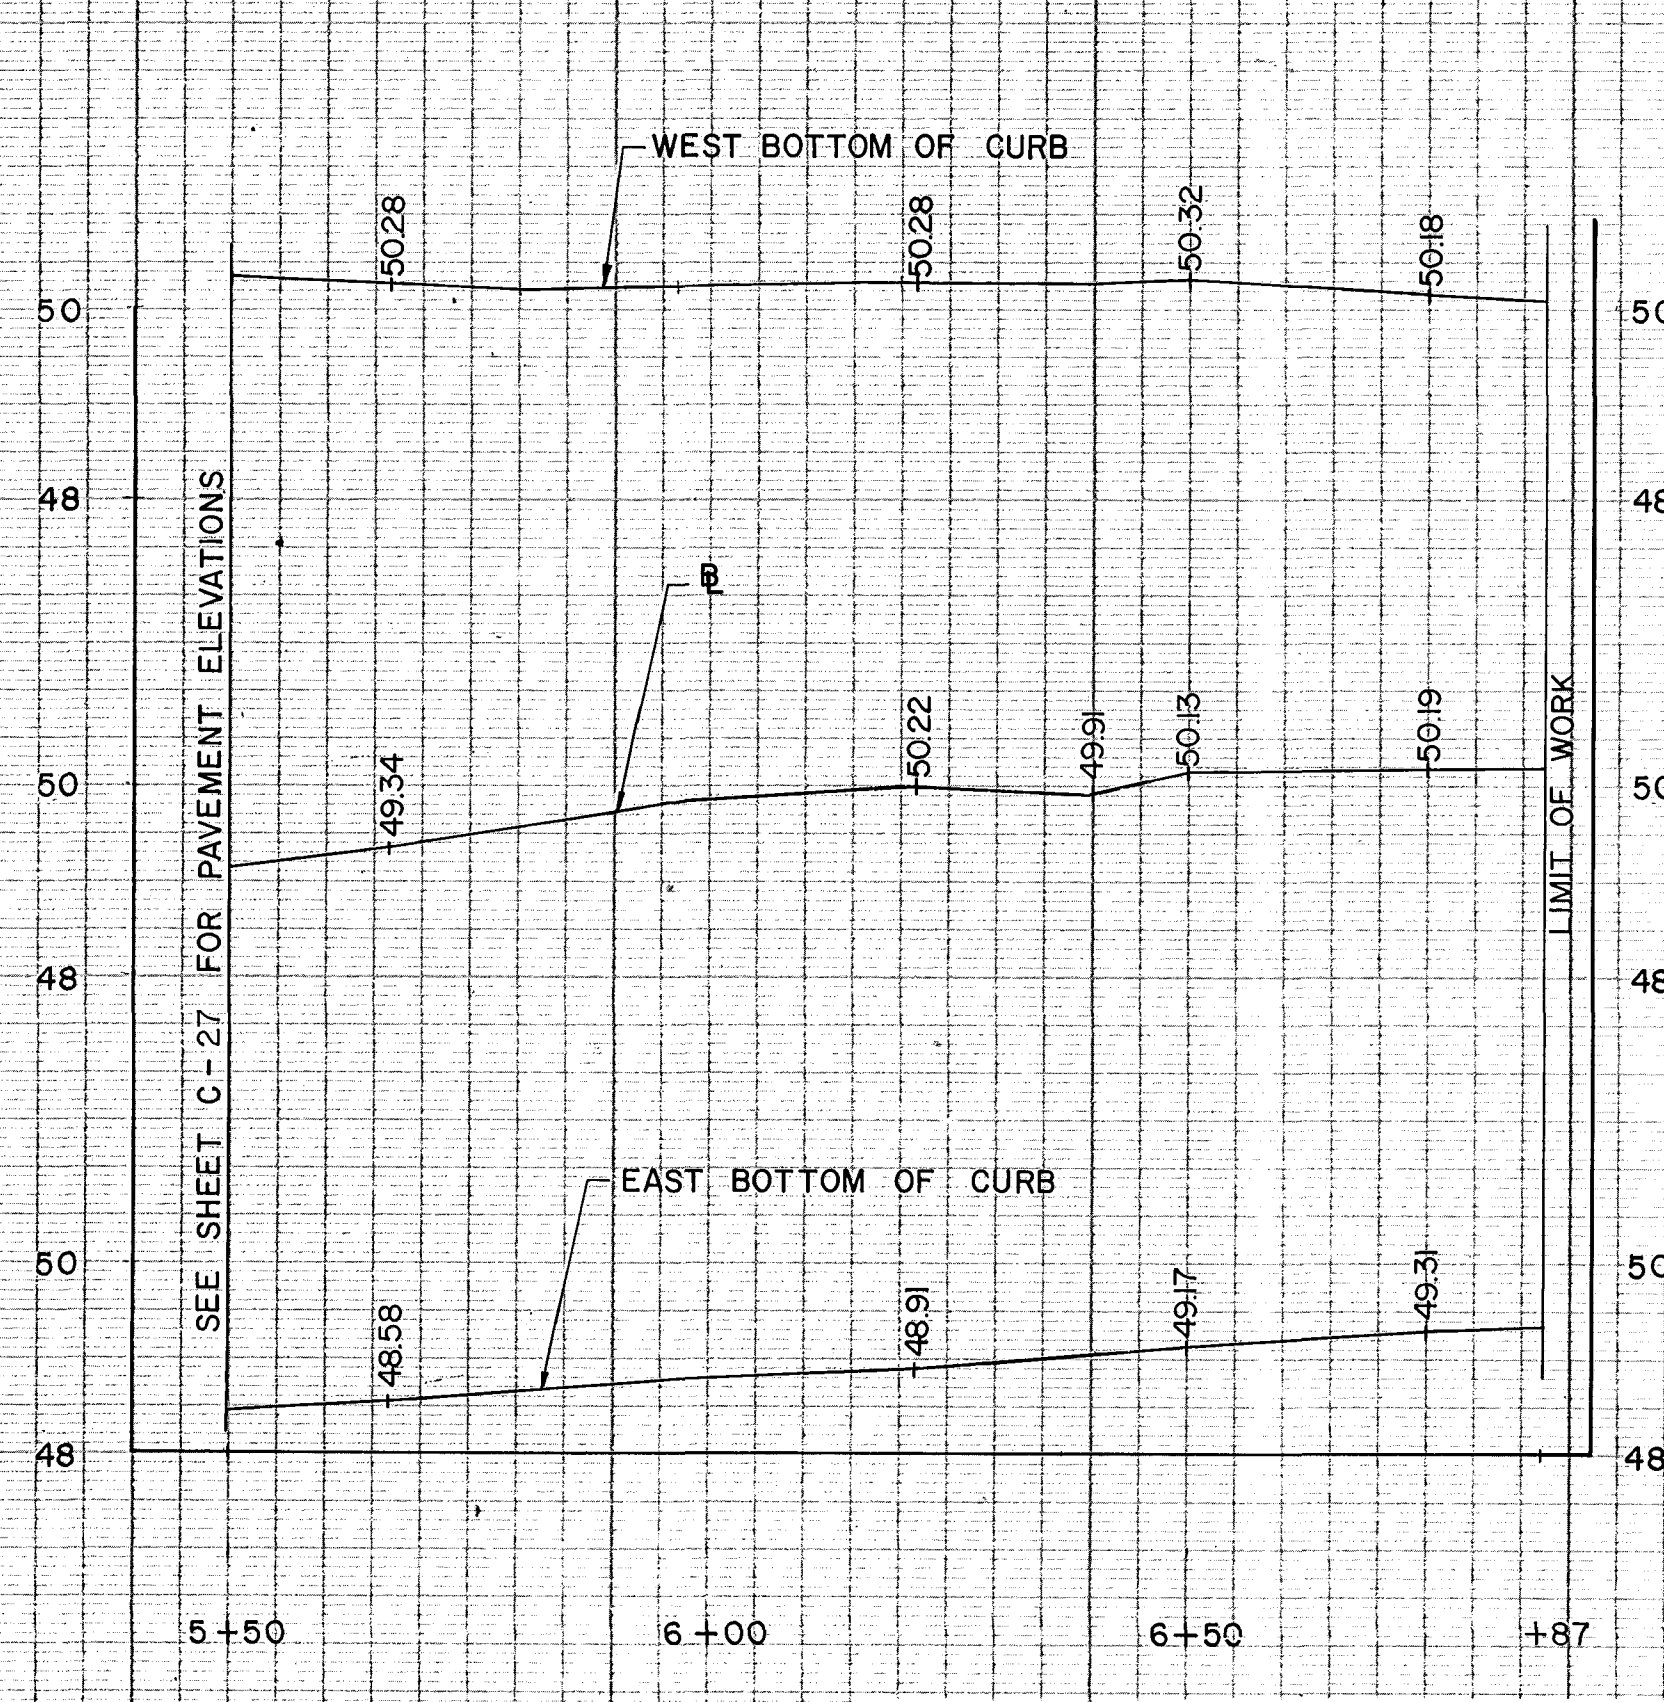

MARKET STREET PROFILE

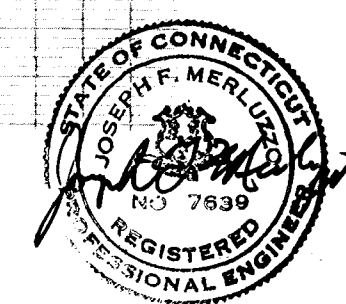

CITY OF HARTFORD, CONNECTICUT DEPARTMENT OF PUBLIC WORKS TRANSPORTATION SERVICES BUREAU		
HNTB HOWARD NEEDLES TAMMEN & BERGENDOFF Architects / Engineers / Planners		Pat Loheed, Landscape Architect L-C Associates, Inc.-Surveyor
HARTFORD PEDESTRIAN TRANSIT PROJECT CENTRAL ROW PROFILE MARKET STREET PROFILE STATE STREET PROFILE PROSPECT STREET PROFILE		
DESIGN: PCA	SCALE: HORIZ. 1"=20'	DAY BOOK NO.
DRAWN: SC	VERT. 1"=2'	
CHECKED: RSO		
REVISION	MADE BY	CHECKED BY
DATE: 9-8-89		SHEET NO. C- II

603/13