

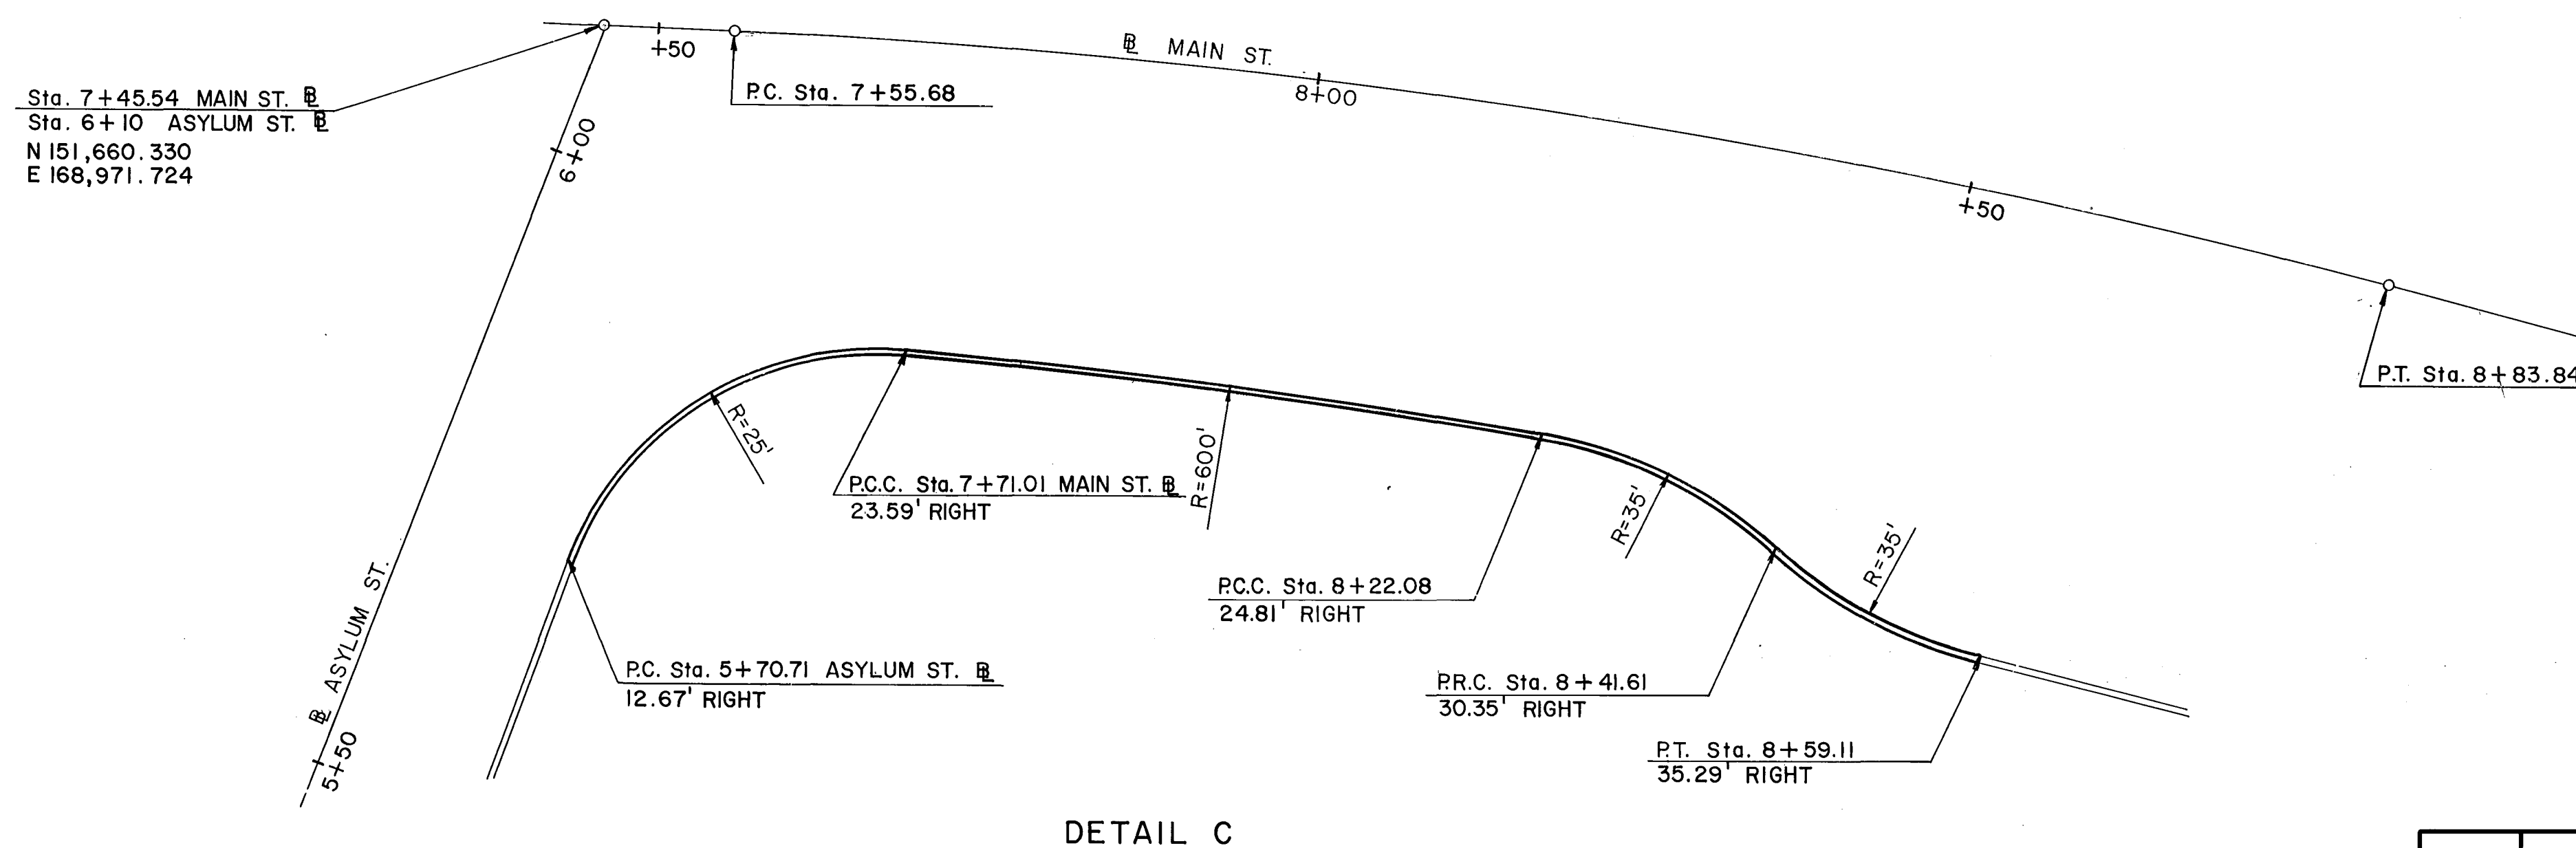
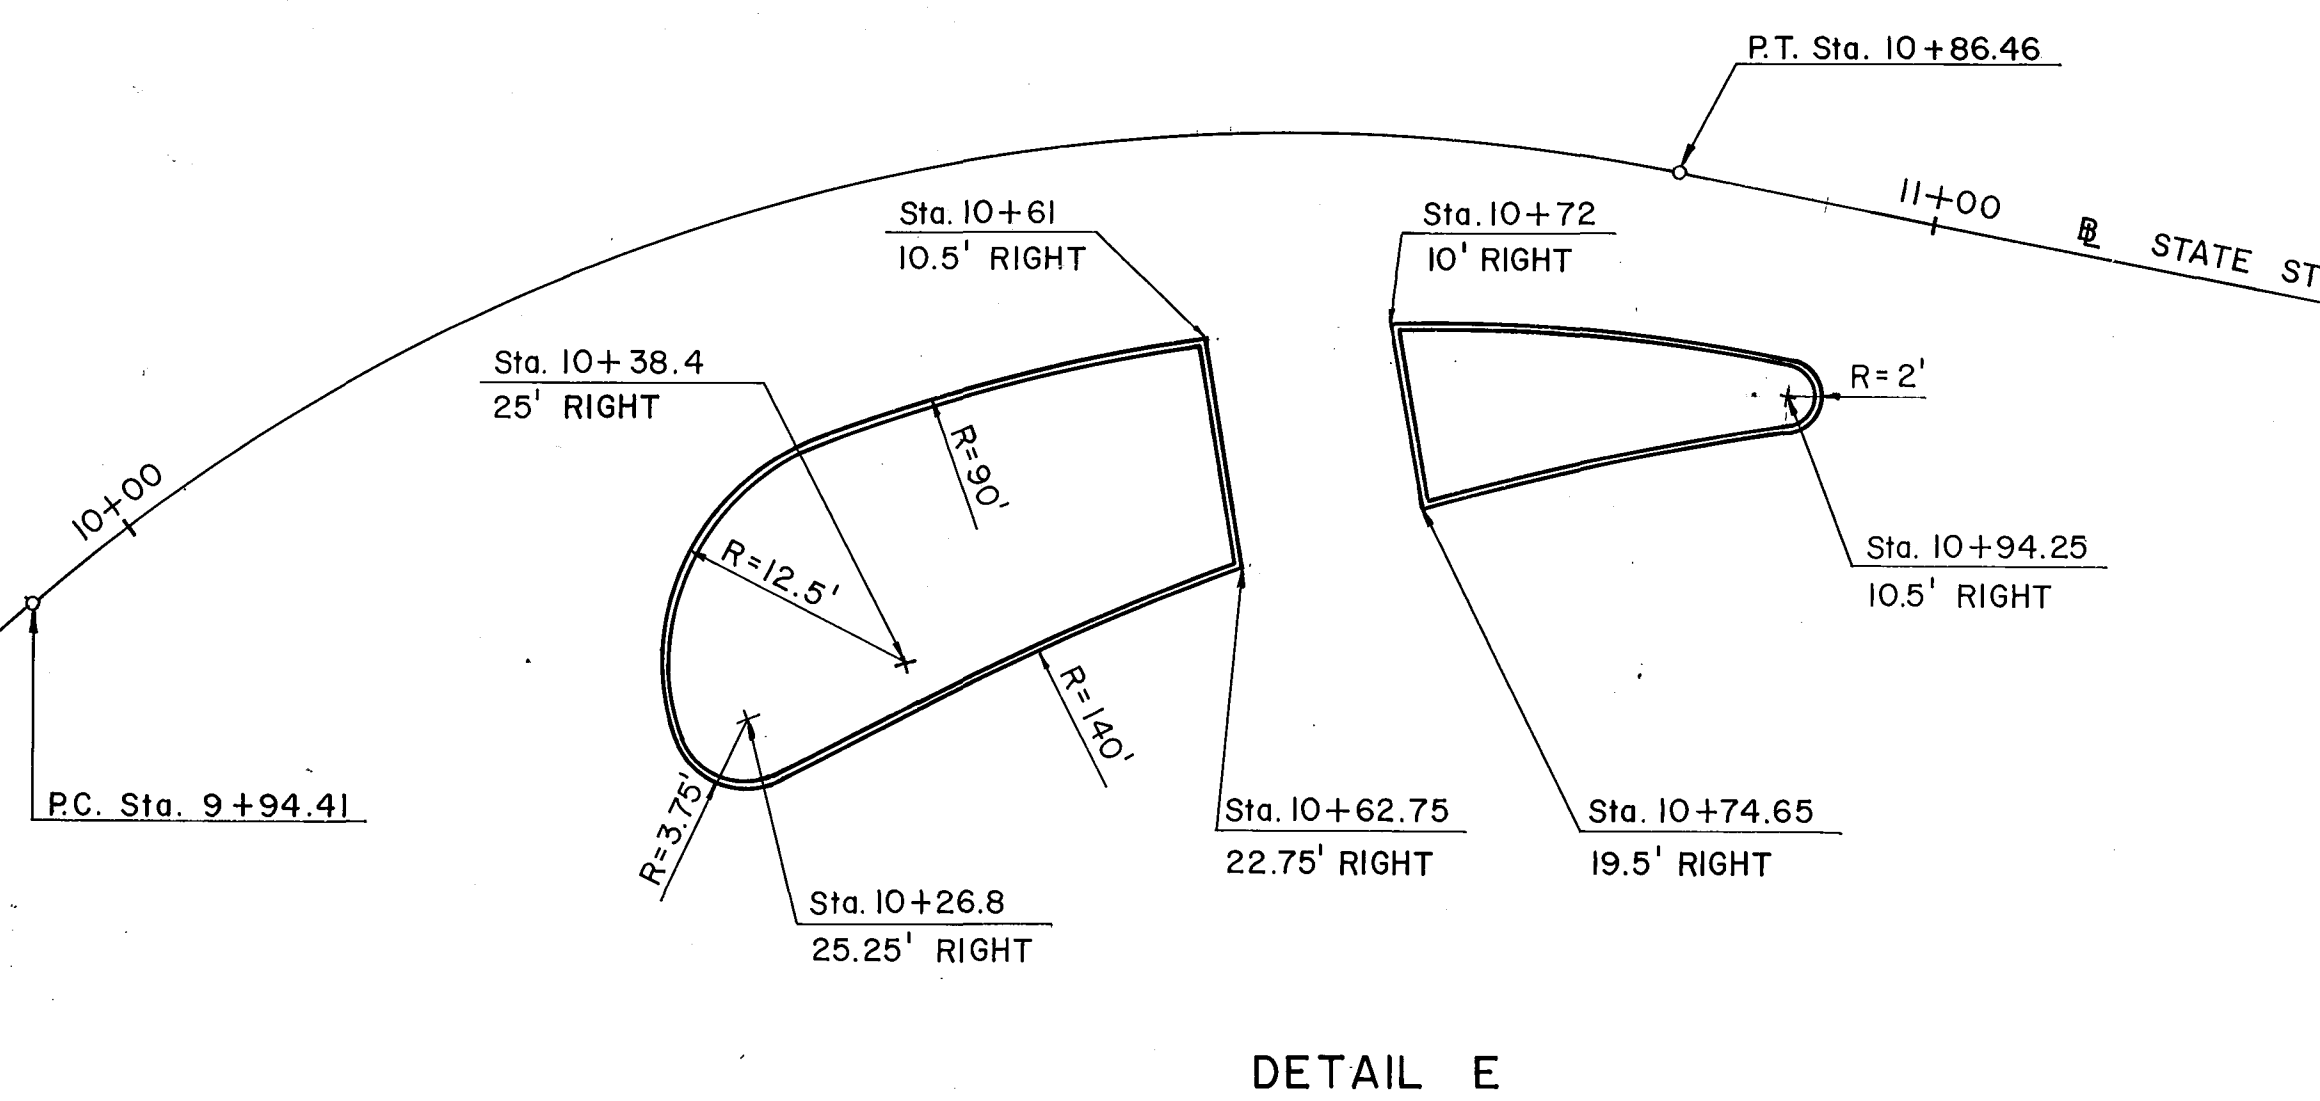
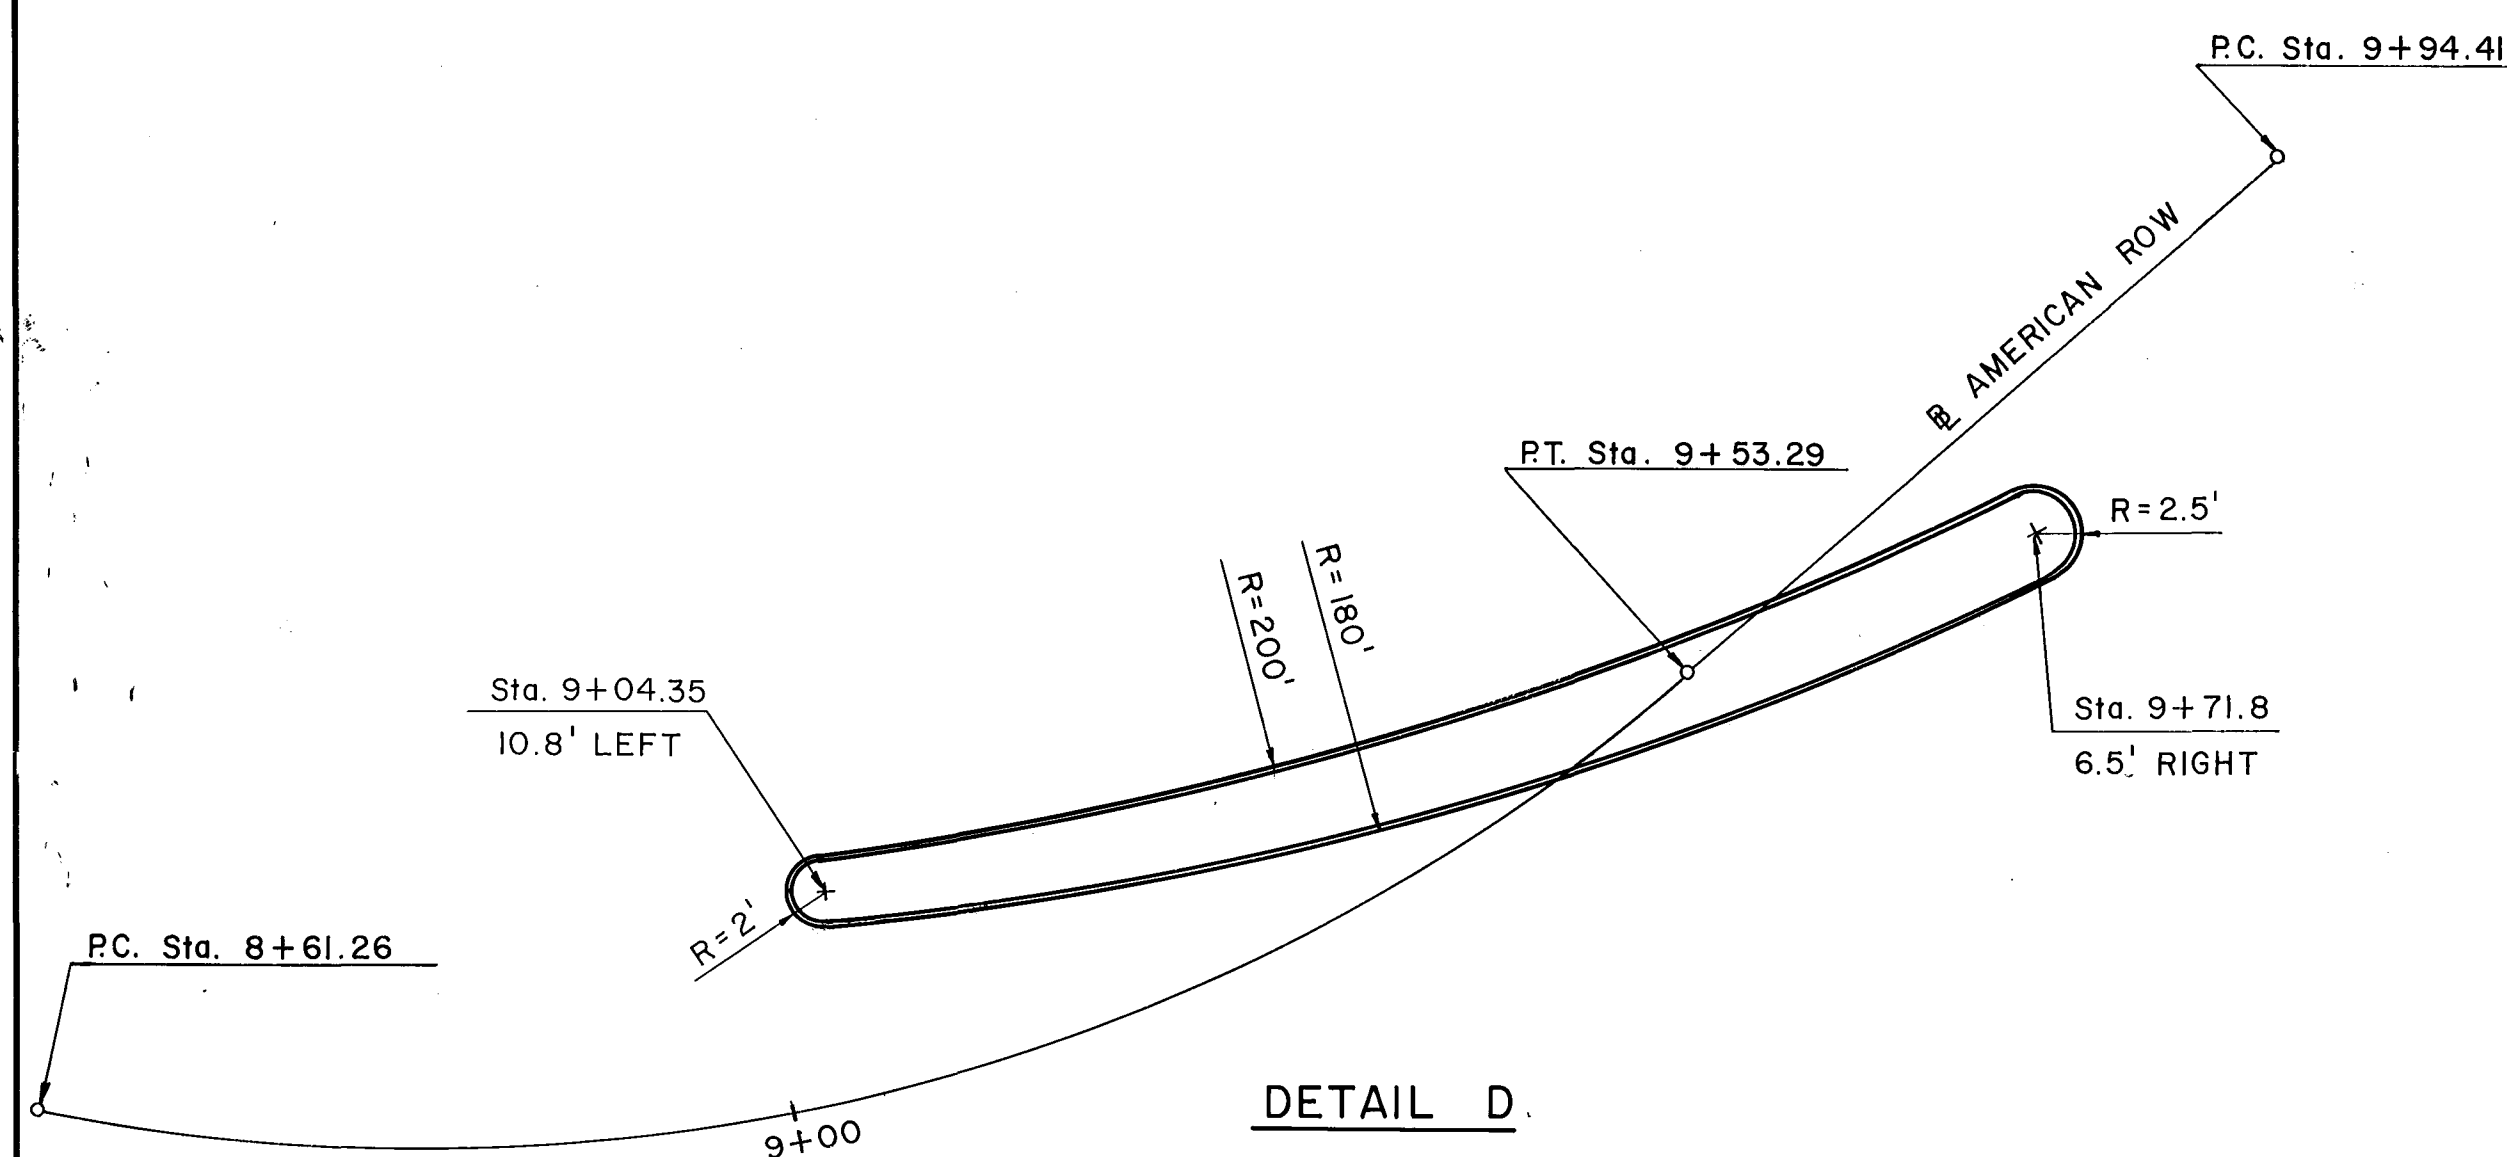


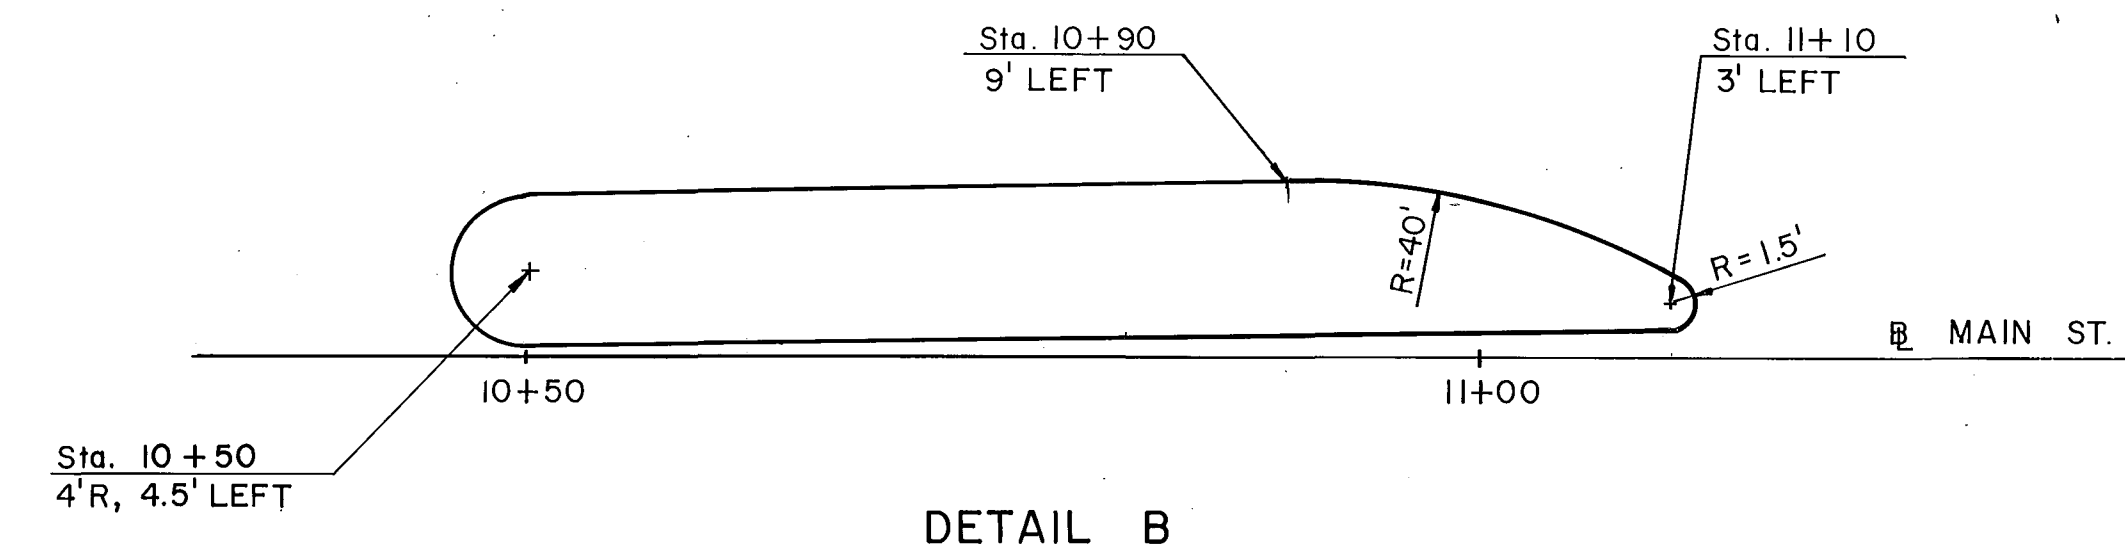

NOTE:
FOR ALL CURVES WITH RADII LESS THAN 75 FT. USE RADIUS GRANITE CURB, FOR RADII GREATER THAN 75 FT. USE STRAIGHT GRANITE CURB.

CITY OF HARTFORD, CONNECTICUT
DEPARTMENT OF PUBLIC WORKS
TRANSPORTATION SERVICES BUREAU
HNTB
HOWARD NEEDLES TAMMEN & BERGENDOFF
Architects / Engineers / Planners
Pat Loheed, Landscape Architect
L-C Associates, Inc., Surveyor
HARTFORD PEDESTRIAN TRANSIT PROJECT
ISLAND DETAILS

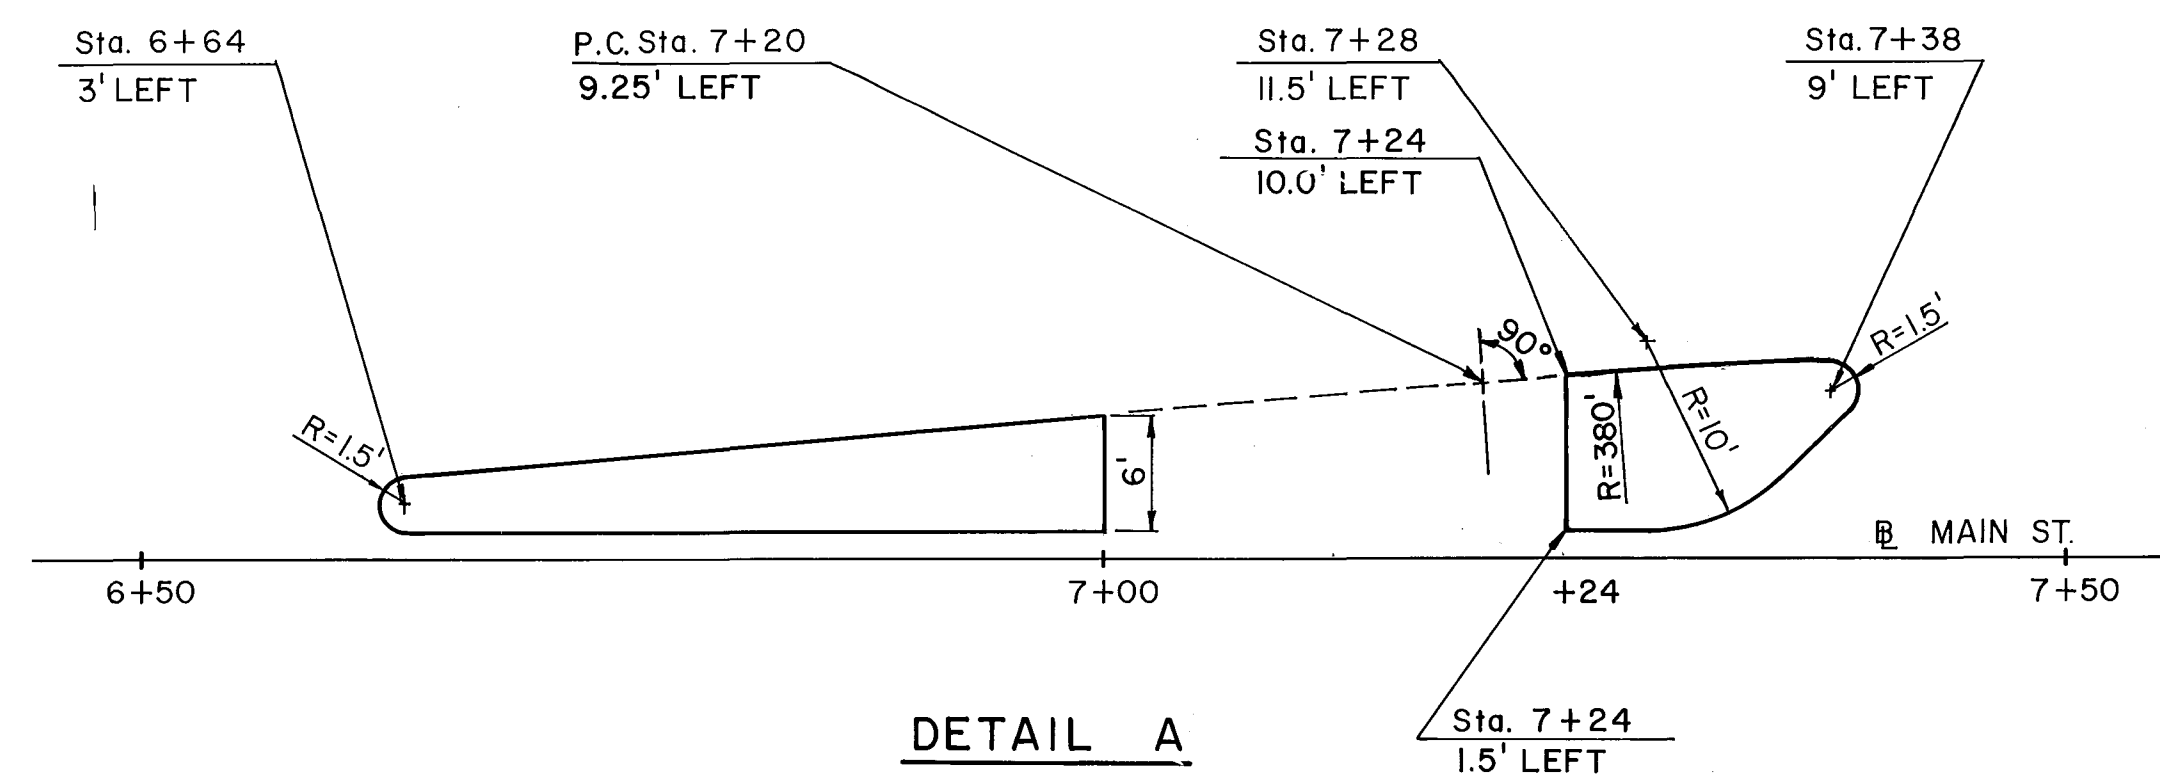

DESIGN	PCA	SCALE:	DAY BOOK NO.
DRAWN	SC	1"=10'	
CHECKED	RSO		
DATE:	9-8-89	SHEET NO.	C-17
REVISION	MADE BY	CHECKED BY	DESCRIPTION

603/15