

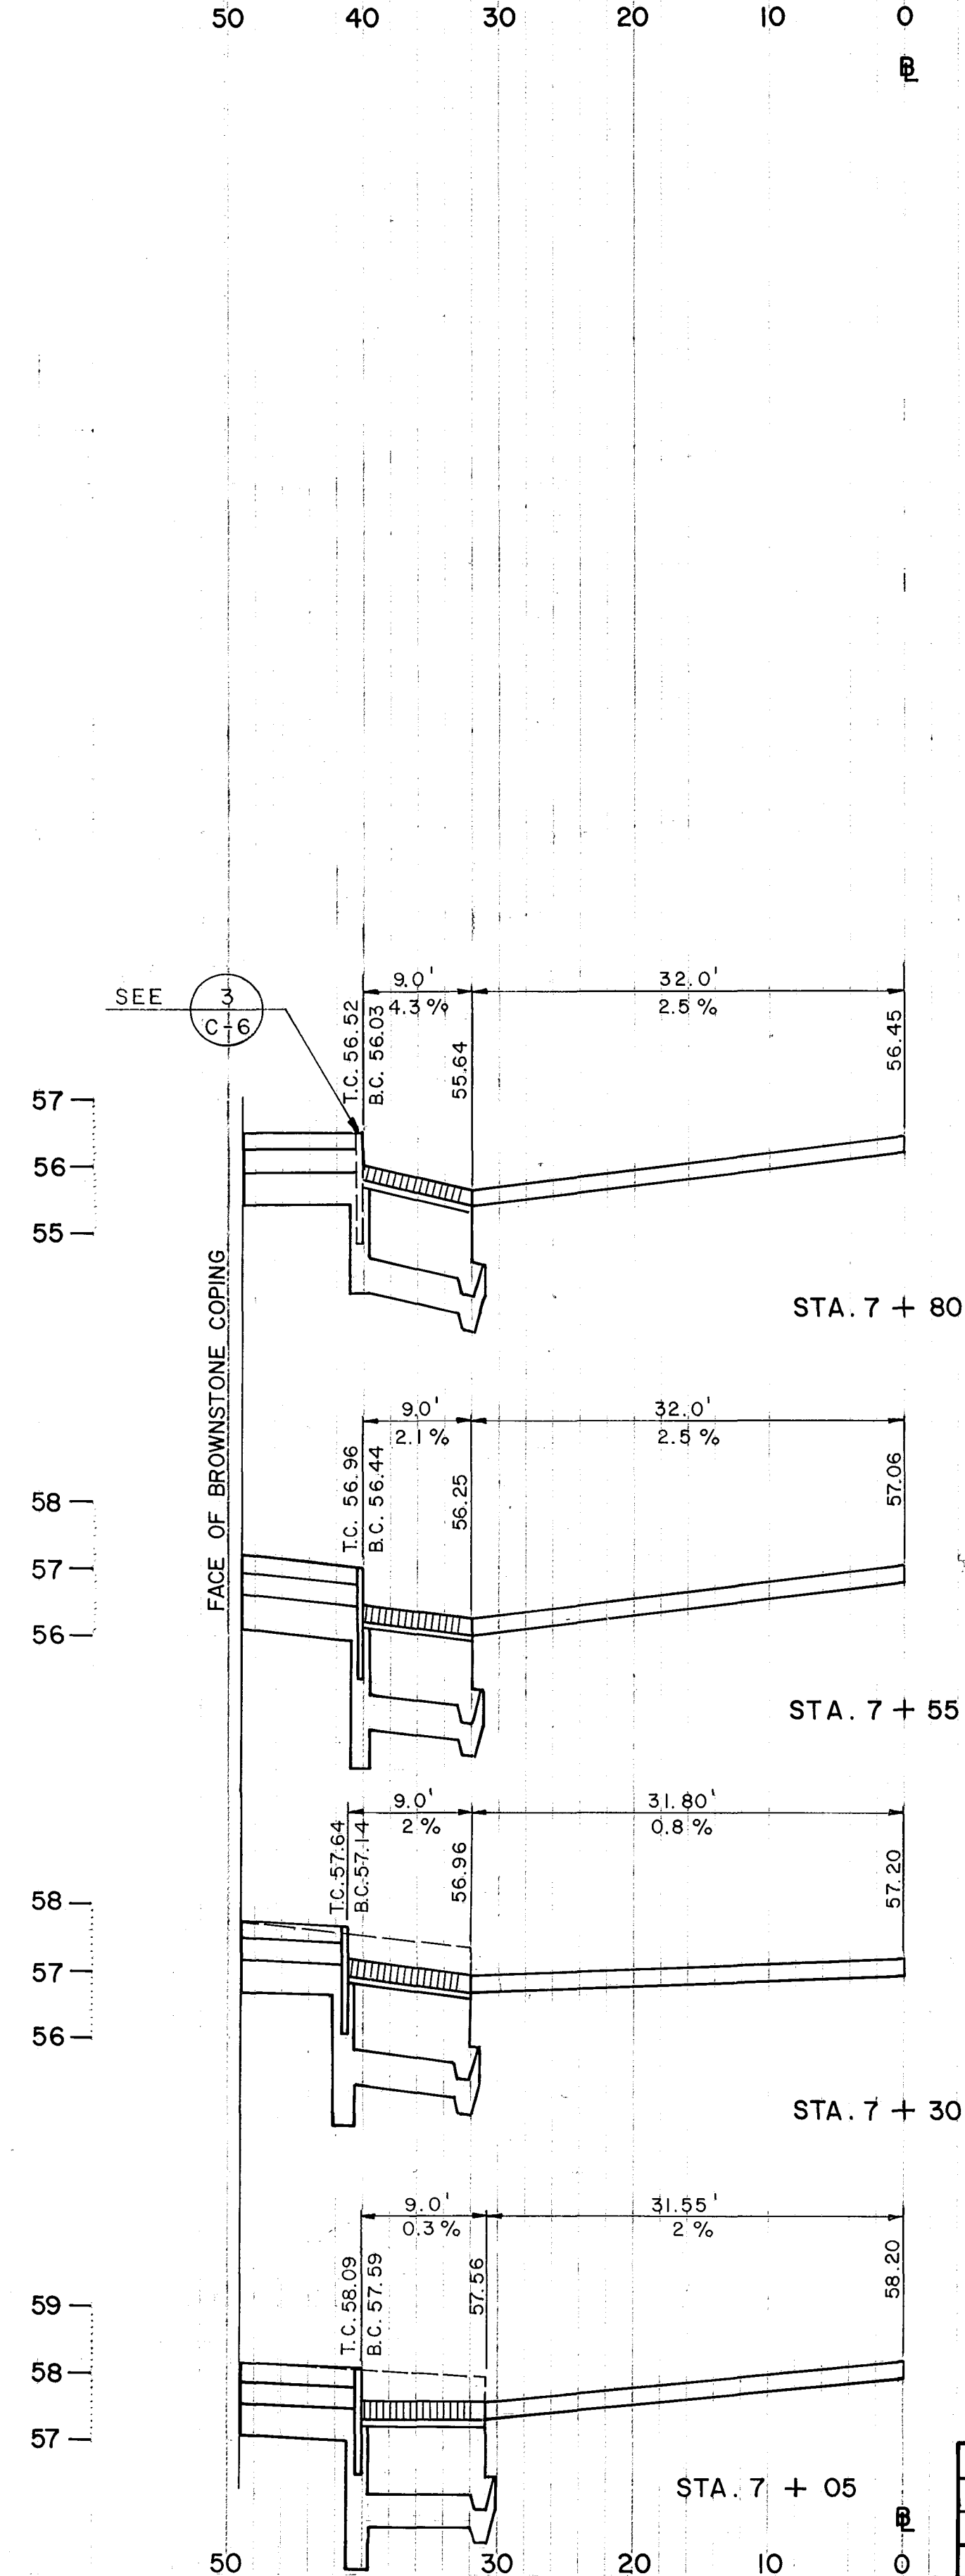


CROSS SECTION

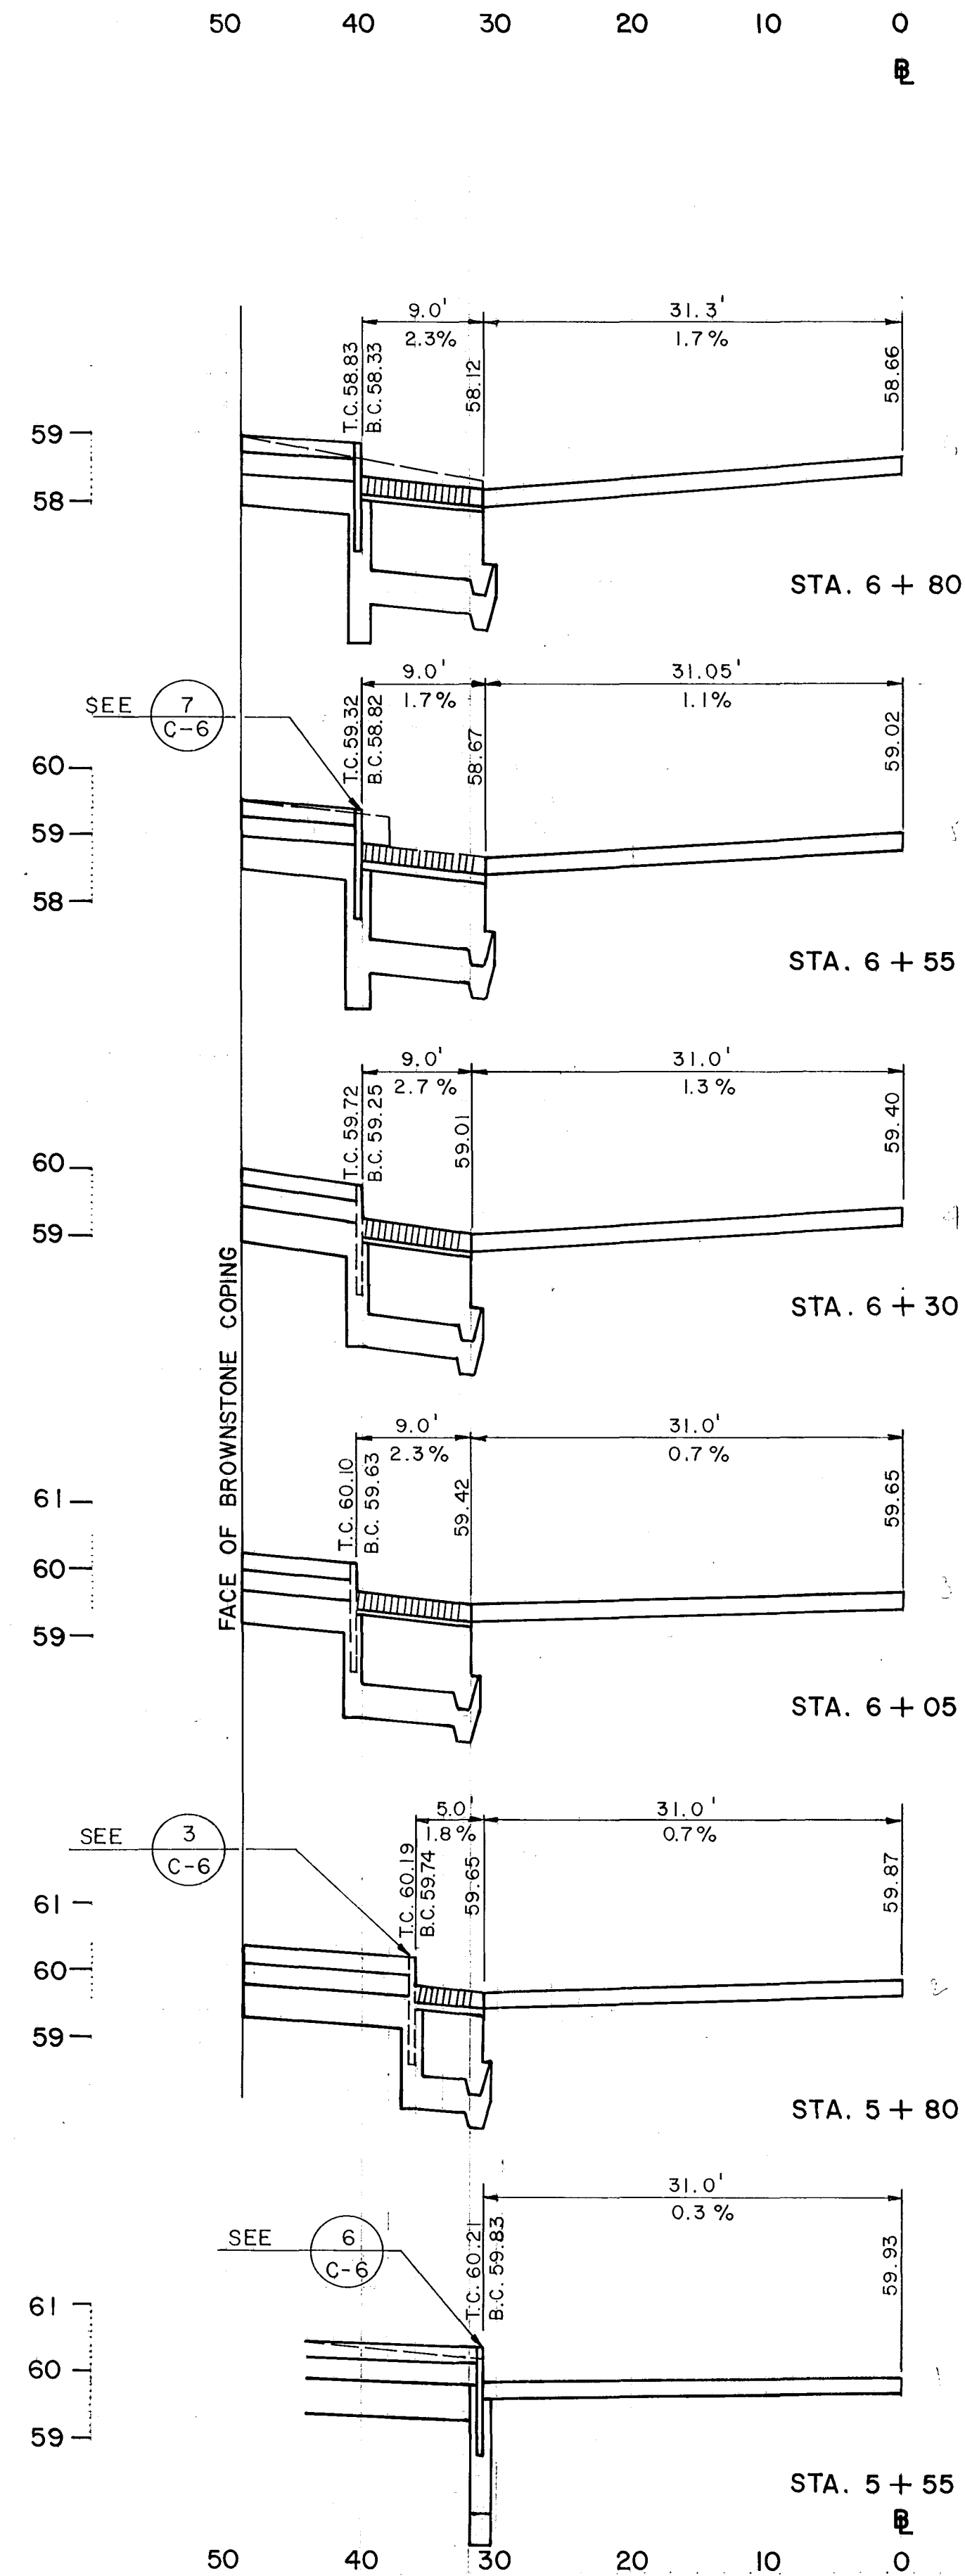

CITY OF HARTFORD, CONNECTICUT DEPARTMENT OF PUBLIC WORKS TRANSPORTATION SERVICES BUREAU			
HNTB		Pat Loheed, Landscape Architect	
HOWARD NEEDLES TAMMEN BERGENDOFF Architects / Engineers / Planners		L-C Associates, Inc. - Surveyor	
HARTFORD PEDESTRIAN TRANSIT PROJECT CENTRAL ROW CROSS SECTIONS STA. 5 + 55 TO STA. 7 + 80			
DESIGN	P.C.A.	SCALE	DAY BOOK NO.
DRAWN	Y.S.	HORZ: 1" = 10'	
CHECKED	R.S.O.	VERT: 1" = 2'	
DATE:	9-8-89	SHEET NO. C-21	

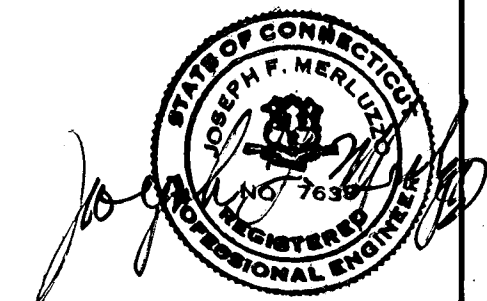

REVISION	MADE BY	CHECKED BY	DESCRIPTION