




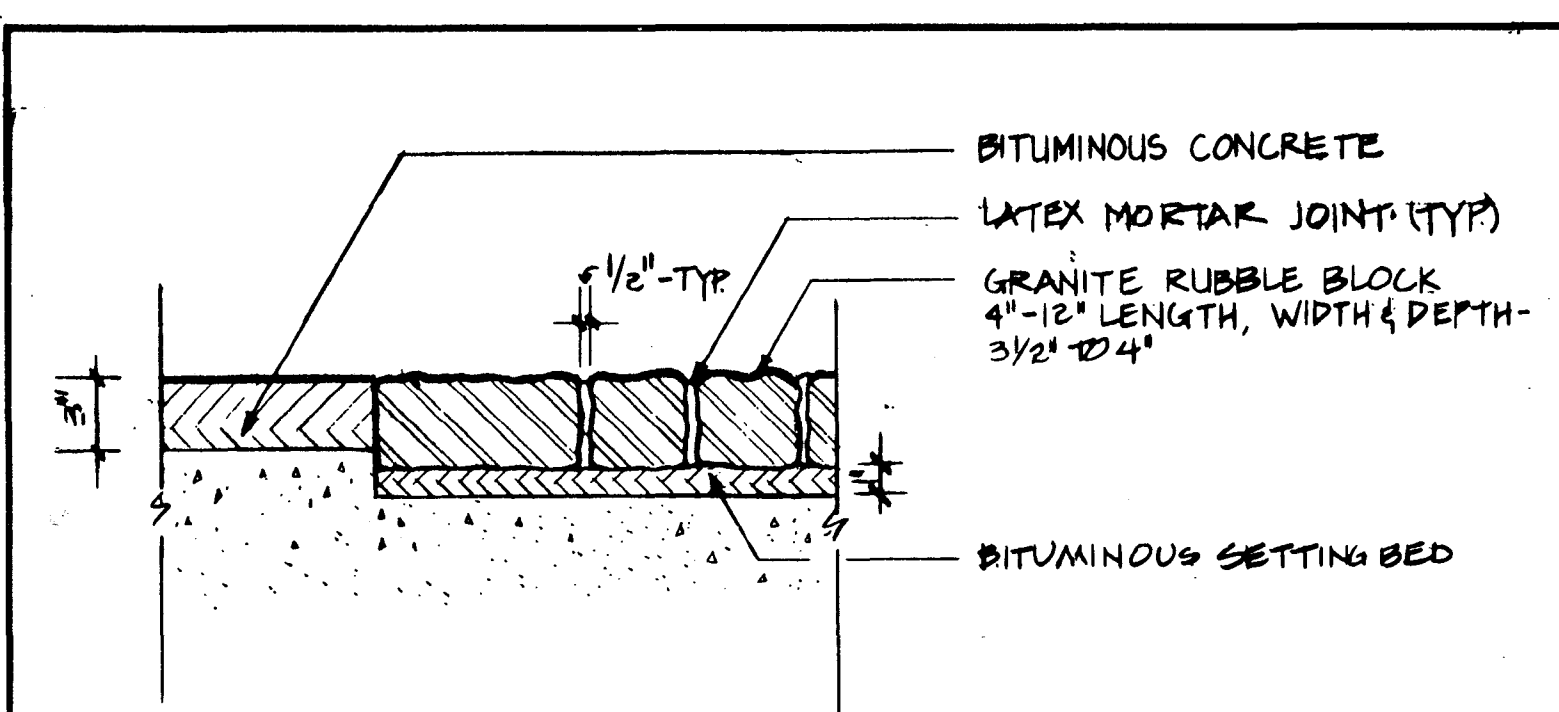


1 GRANITE COBBLE @ FLUSH ROADWAY MEDIAN
LA-5 SCALE: 1 1/2" = 1'-0"

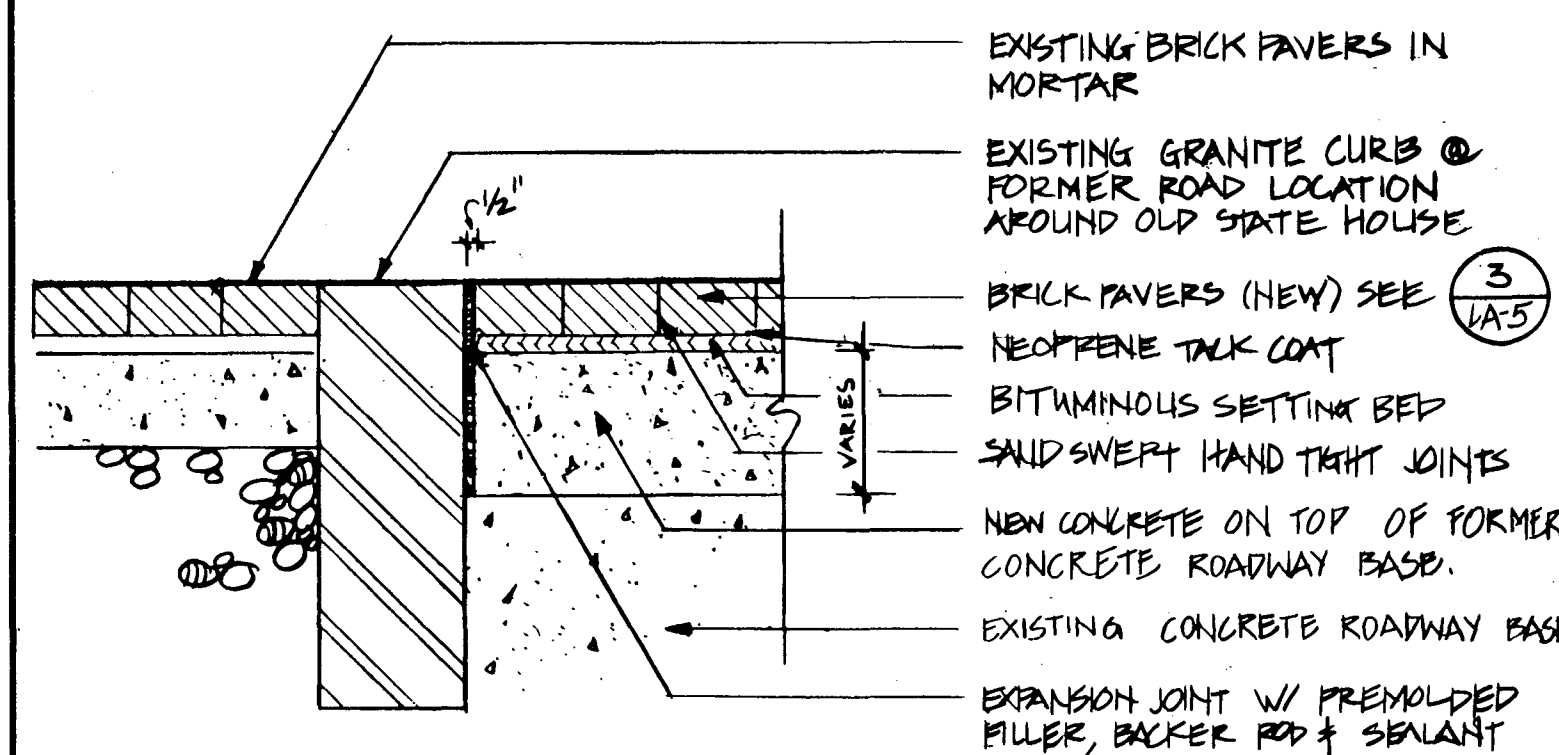


2 FLUSH CURB INTERFACE AROUND BRICK IN MORTAR WALK AT OLD STATE HOUSE
LA-5 SCALE: 1" = 1'-0"

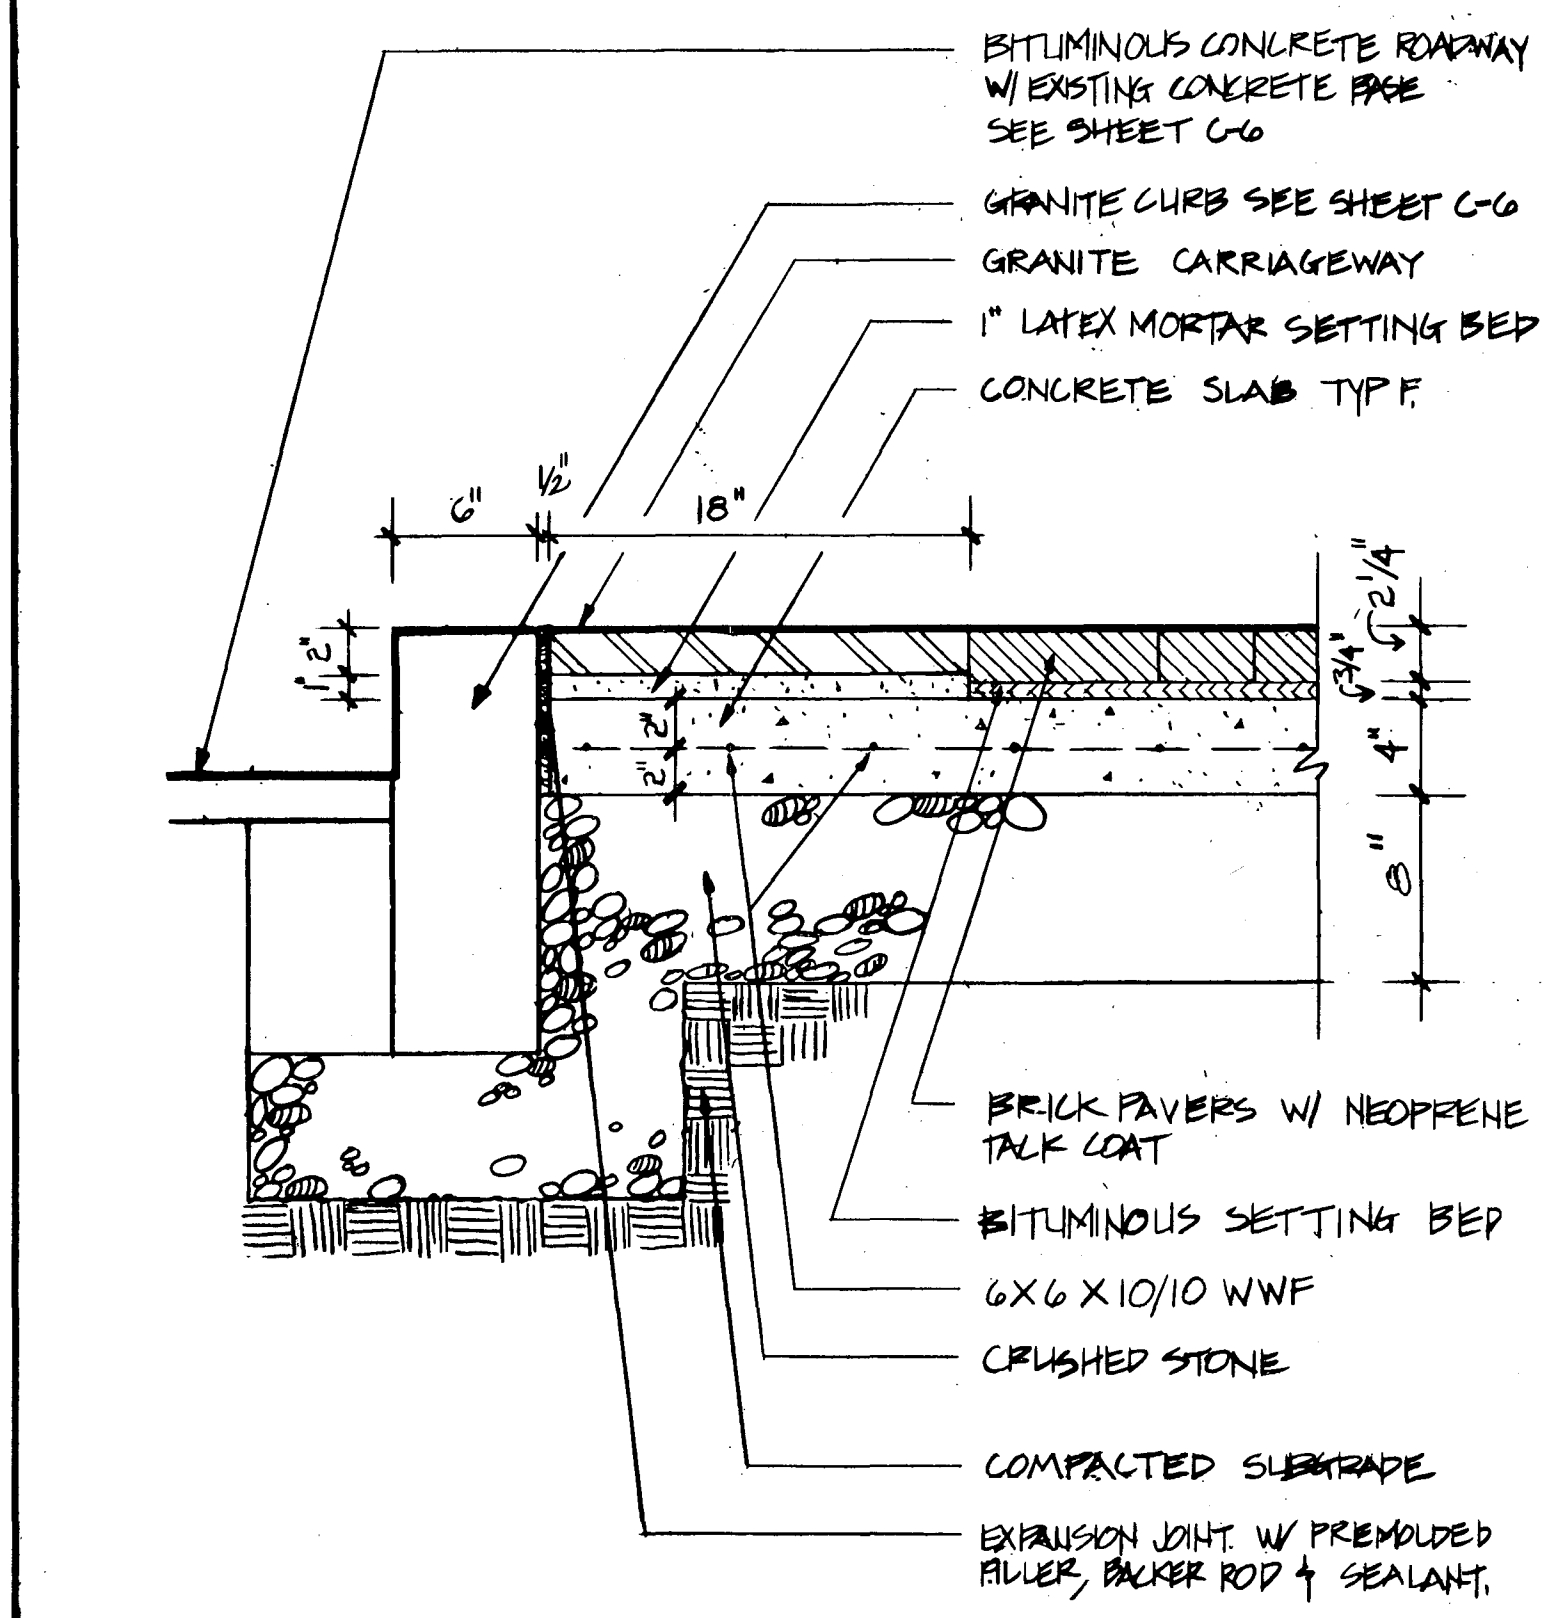


3 CARRIAGEWAY & NEW BRICK PAVERS
LA-5 SCALE: 1 1/2" = 1'-0"

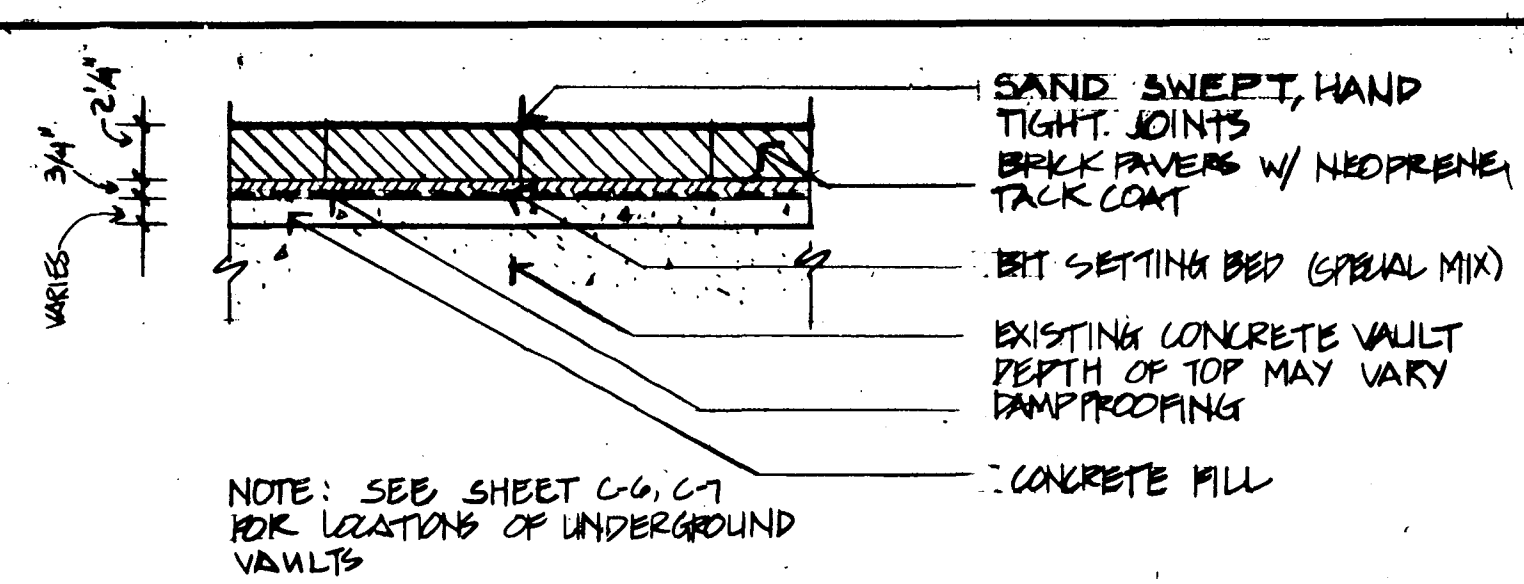


4 BRICK PAVERS OVER EXISTING SIDEWALK VAULTS
LA-5 SCALE: 1 1/2" = 1'-0"

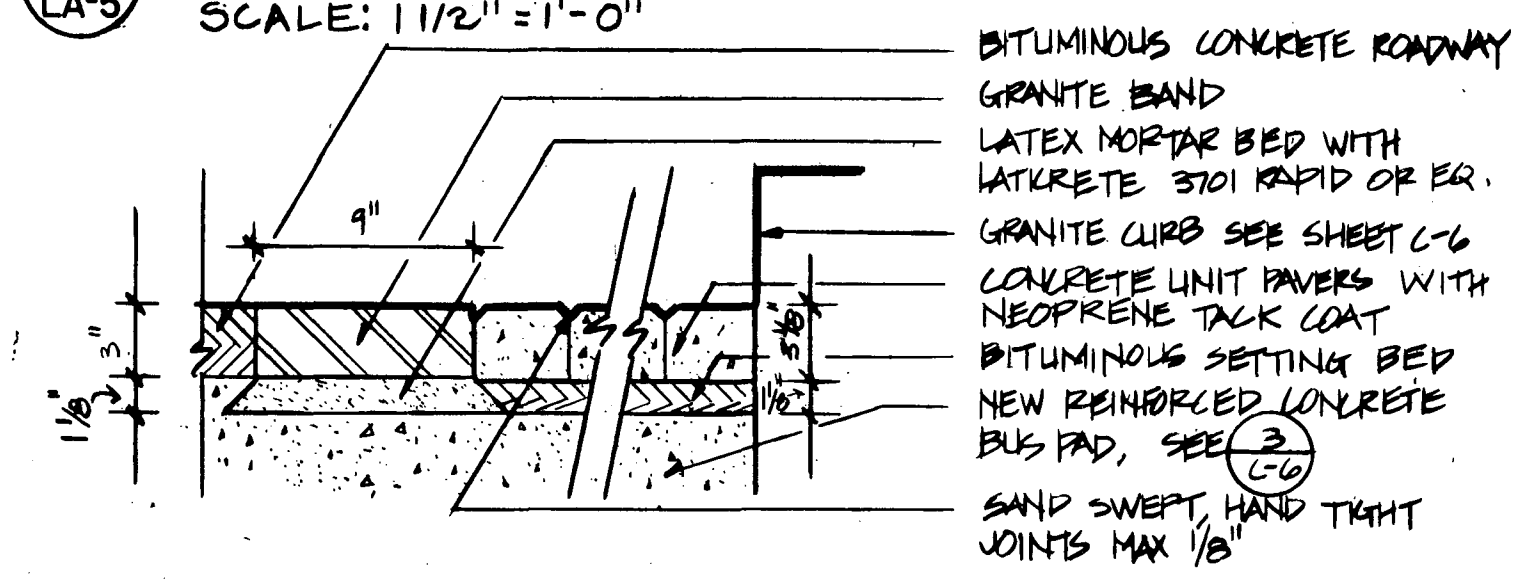


5 CONCRETE UNIT PAVERS @ BUS LANE
LA-5 SCALE: 1 1/2" = 1'-0"

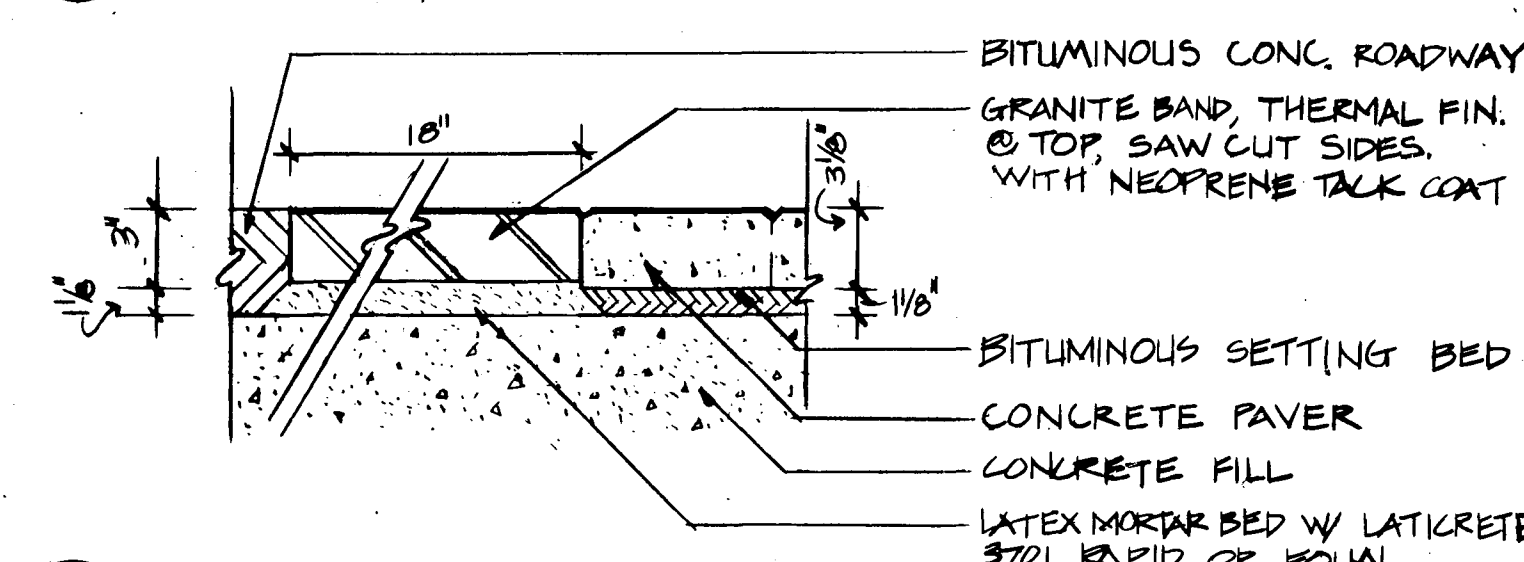


6 CROSSWALK PAVEMENT
LA-5 SCALE: 1 1/2" = 1'-0"

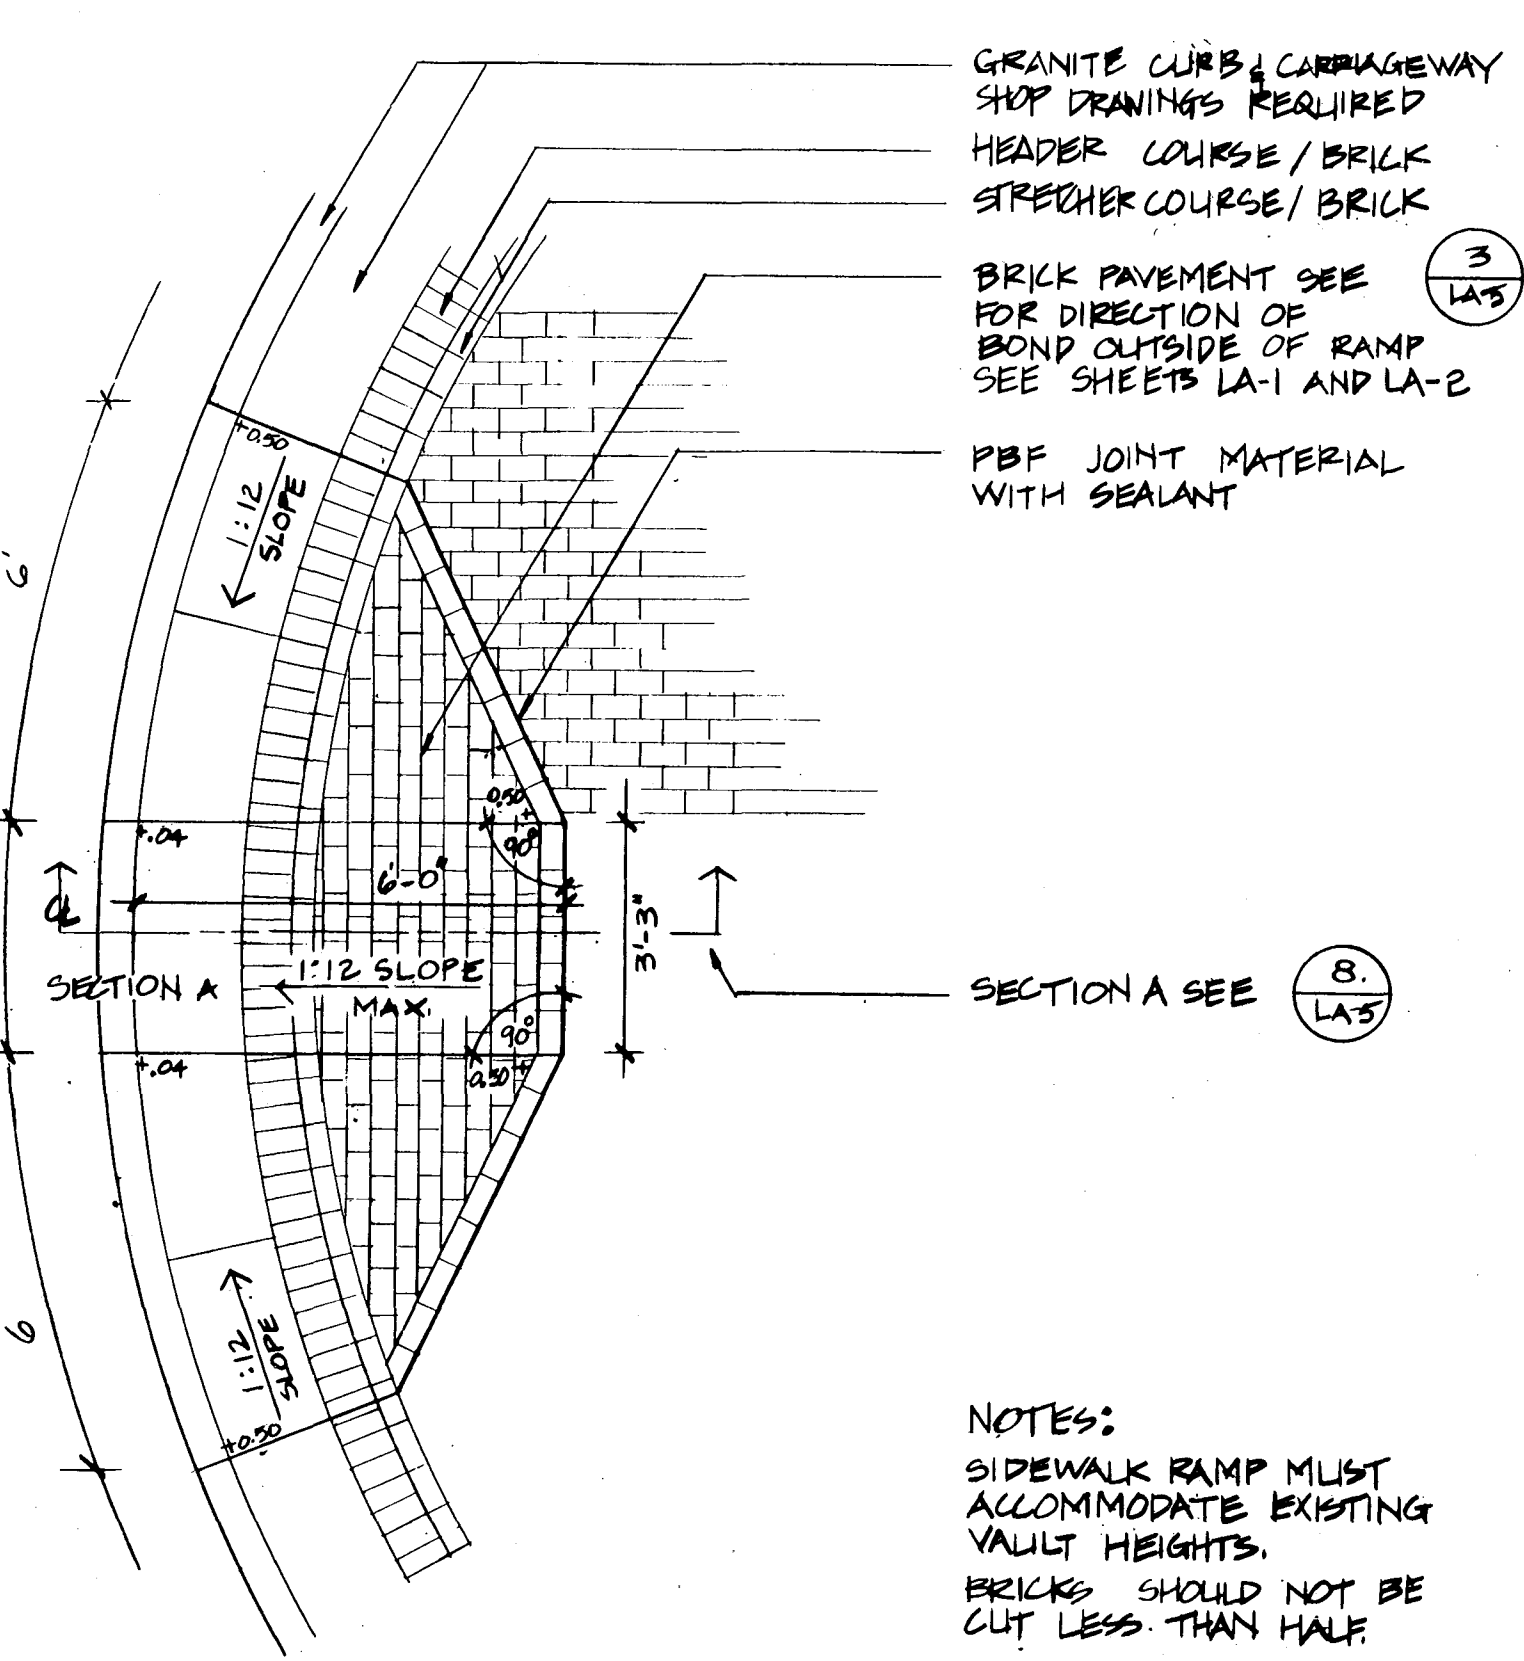


7 SIDEWALK RAMP
LA-5 SCALE: 3/8" = 1'-0"

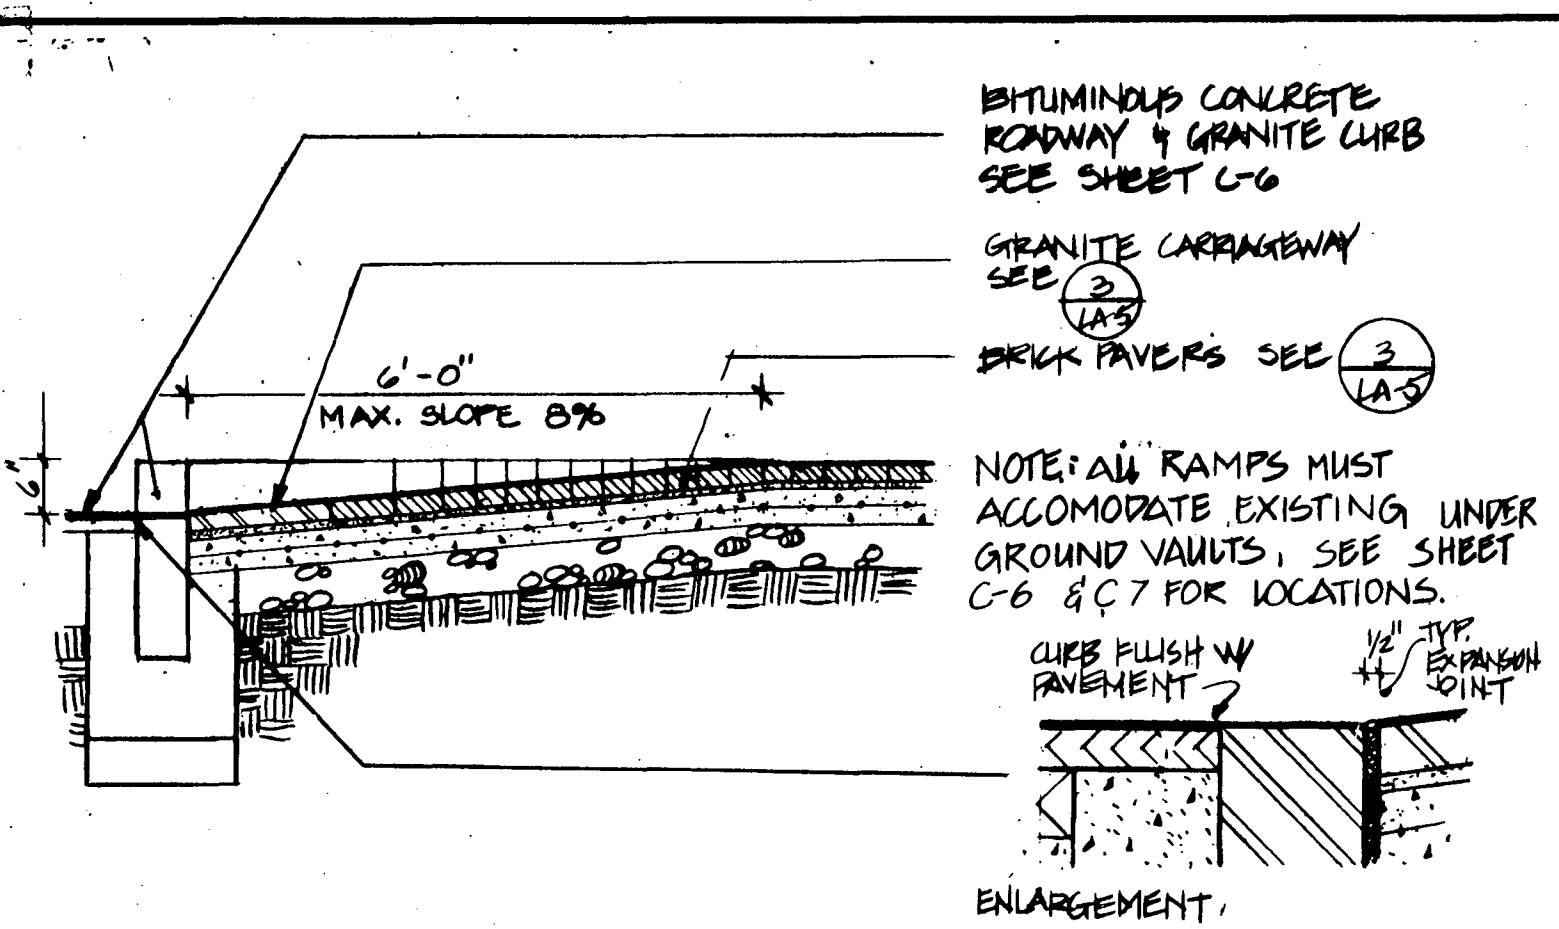


8 SIDEWALK RAMP SECTION A
LA-5 SCALE: 1/2" = 1'-0"

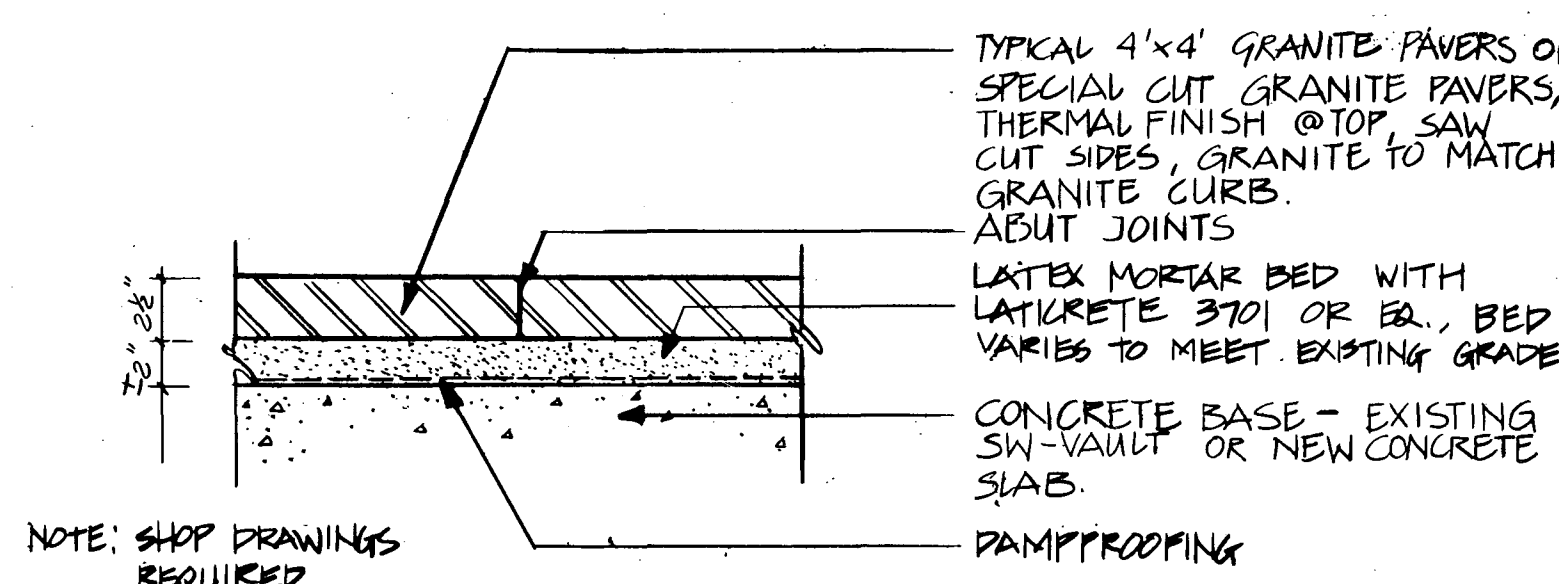


9 GRANITE PAVERS @ SIDEWALK MAIN STREET
LA-5 SCALE: 1 1/2" = 1'-0"

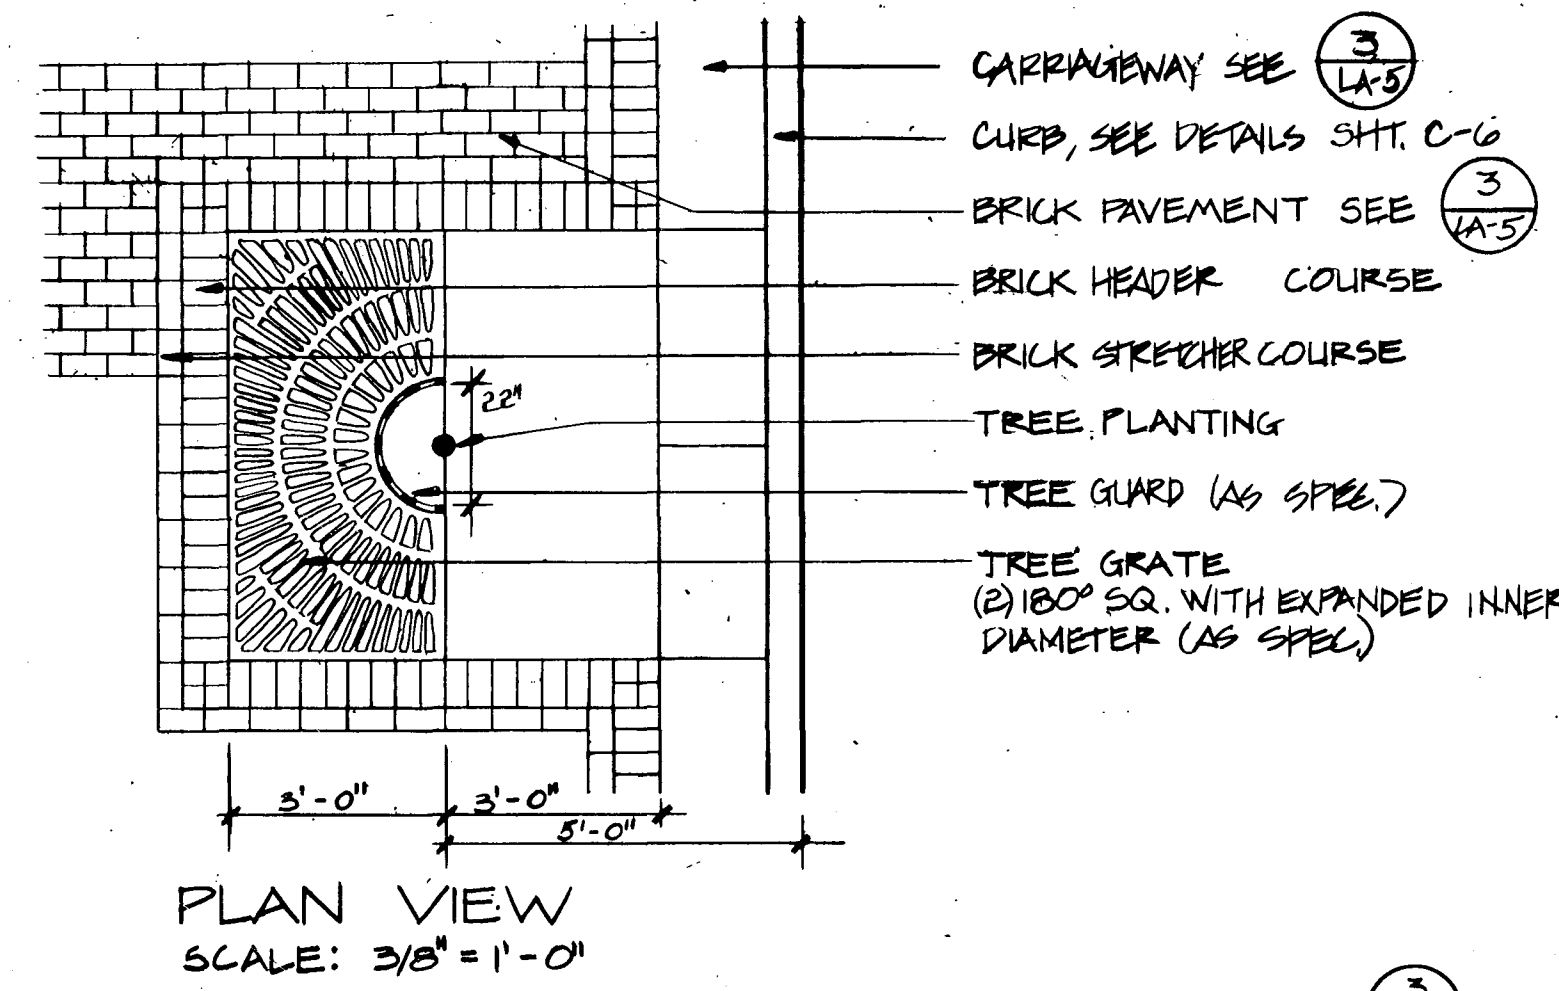


10 TREE IN GRATE PLANTING DETAIL
LA-5 SCALE: 1" = 1'-0"

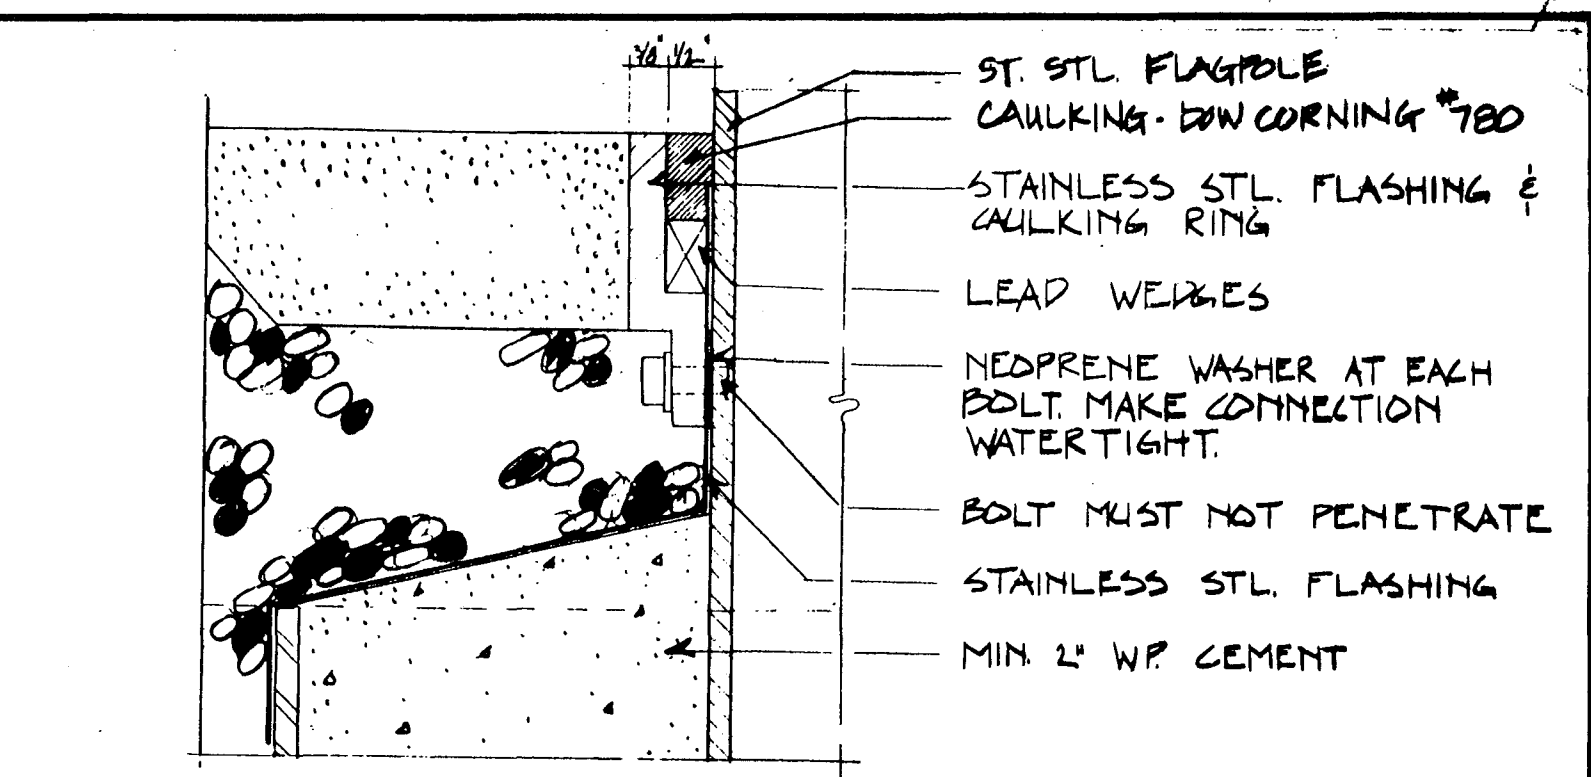

11 FLAGPOLE FOOTING
SCALE: 1/2" = 1'-0"

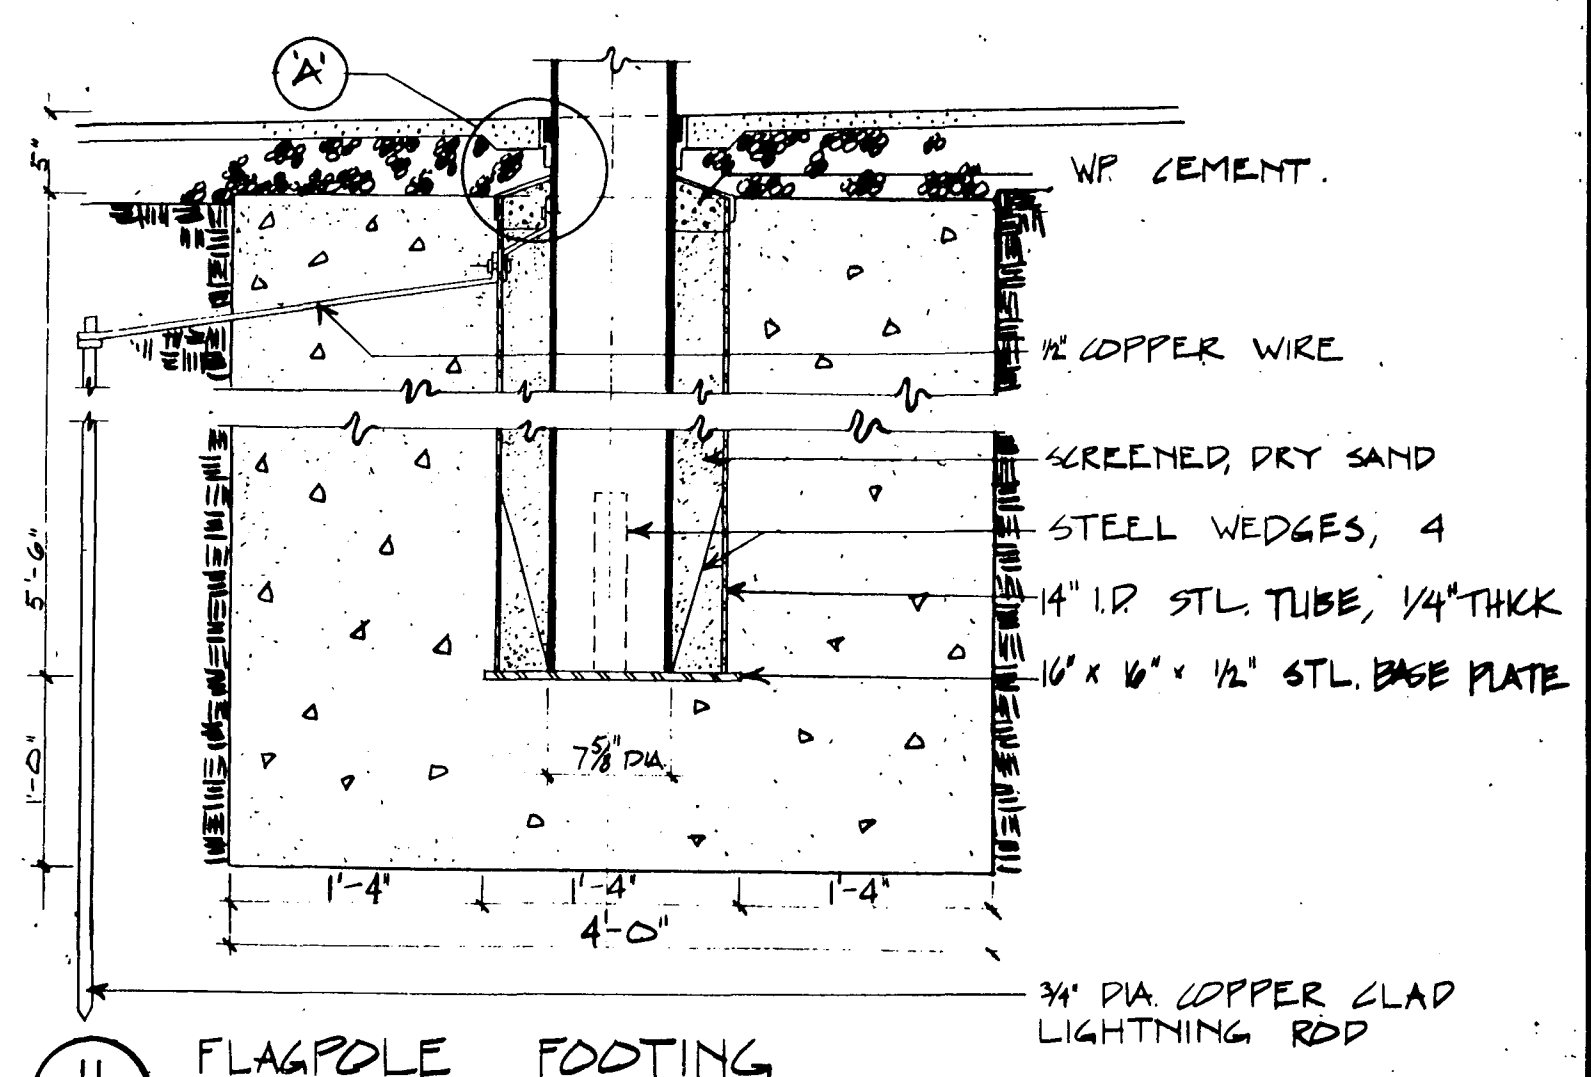

12 FLAGPOLE FOOTING PLAN
LA-5 SCALE: 1/2" = 1'-0"

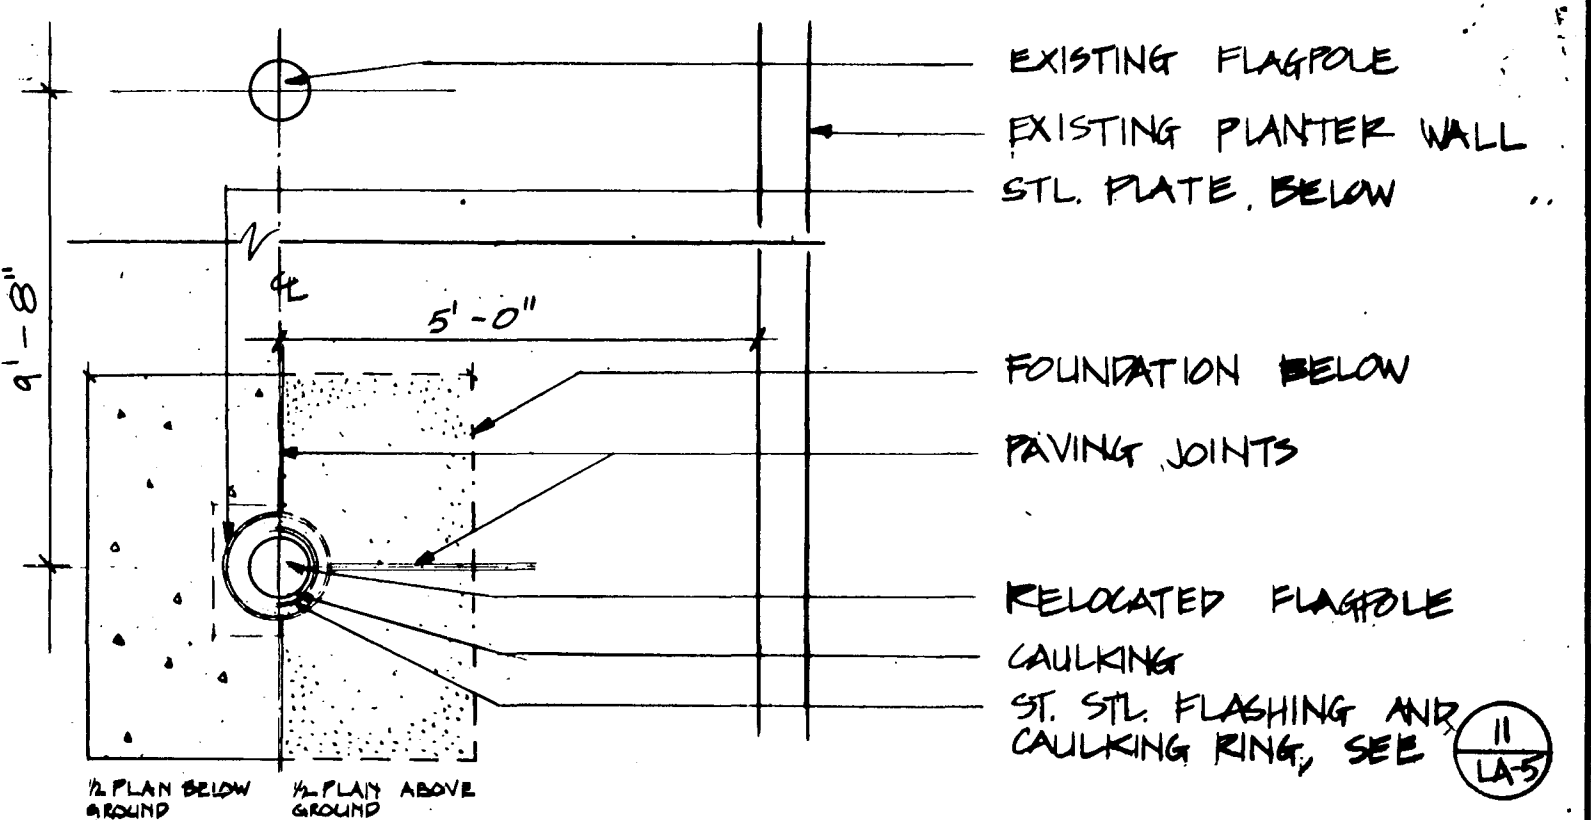

13 FLAGPOLE FOOTING PLAN
LA-5 SCALE: 1/2" = 1'-0"

CITY OF HARTFORD, CONNECTICUT DEPARTMENT OF PUBLIC WORKS TRANSPORTATION SERVICES BUREAU			
HNTB HOWARD NEEDLES TAMMEN & BERGENOFF Architects / Engineers / Planners		Pat Loehnd, Landscape Architect L-C Associates, Inc. - Surveyor	
HARTFORD PEDESTRIAN TRANSIT PROJECT			
LANDSCAPE DETAILS			
DESIGN DB	SCALE: AS NOTED	DAY BOOK NO.	
DRAWN JC			
CHECKED PL			
DATE: 9-8-89		SHEET NO. LA-5	

REVISION	MADE BY	CHECKED BY	DESCRIPTION