
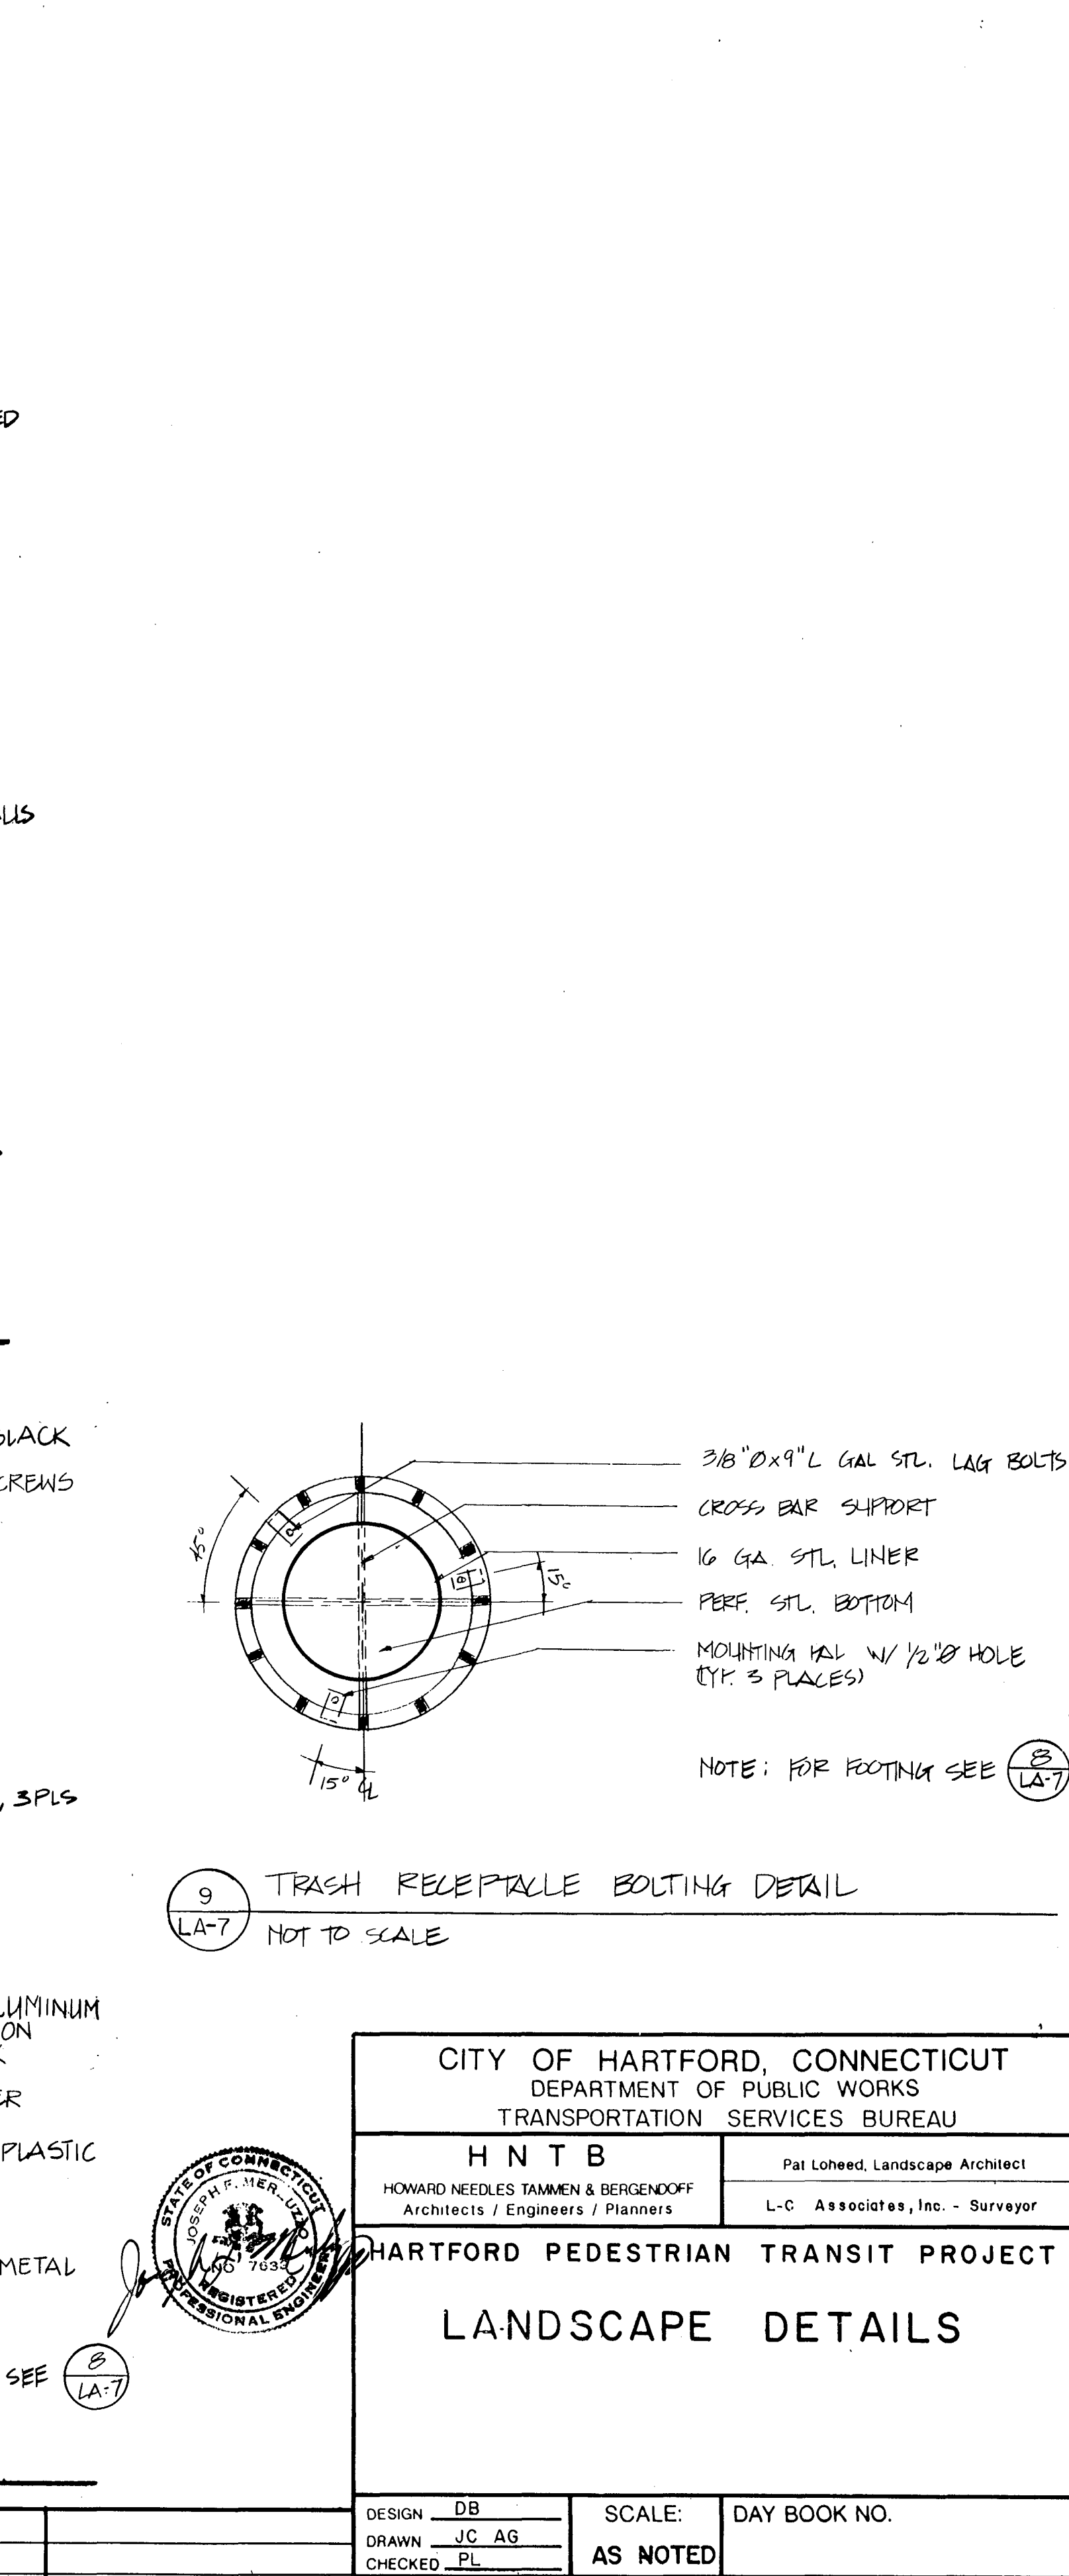
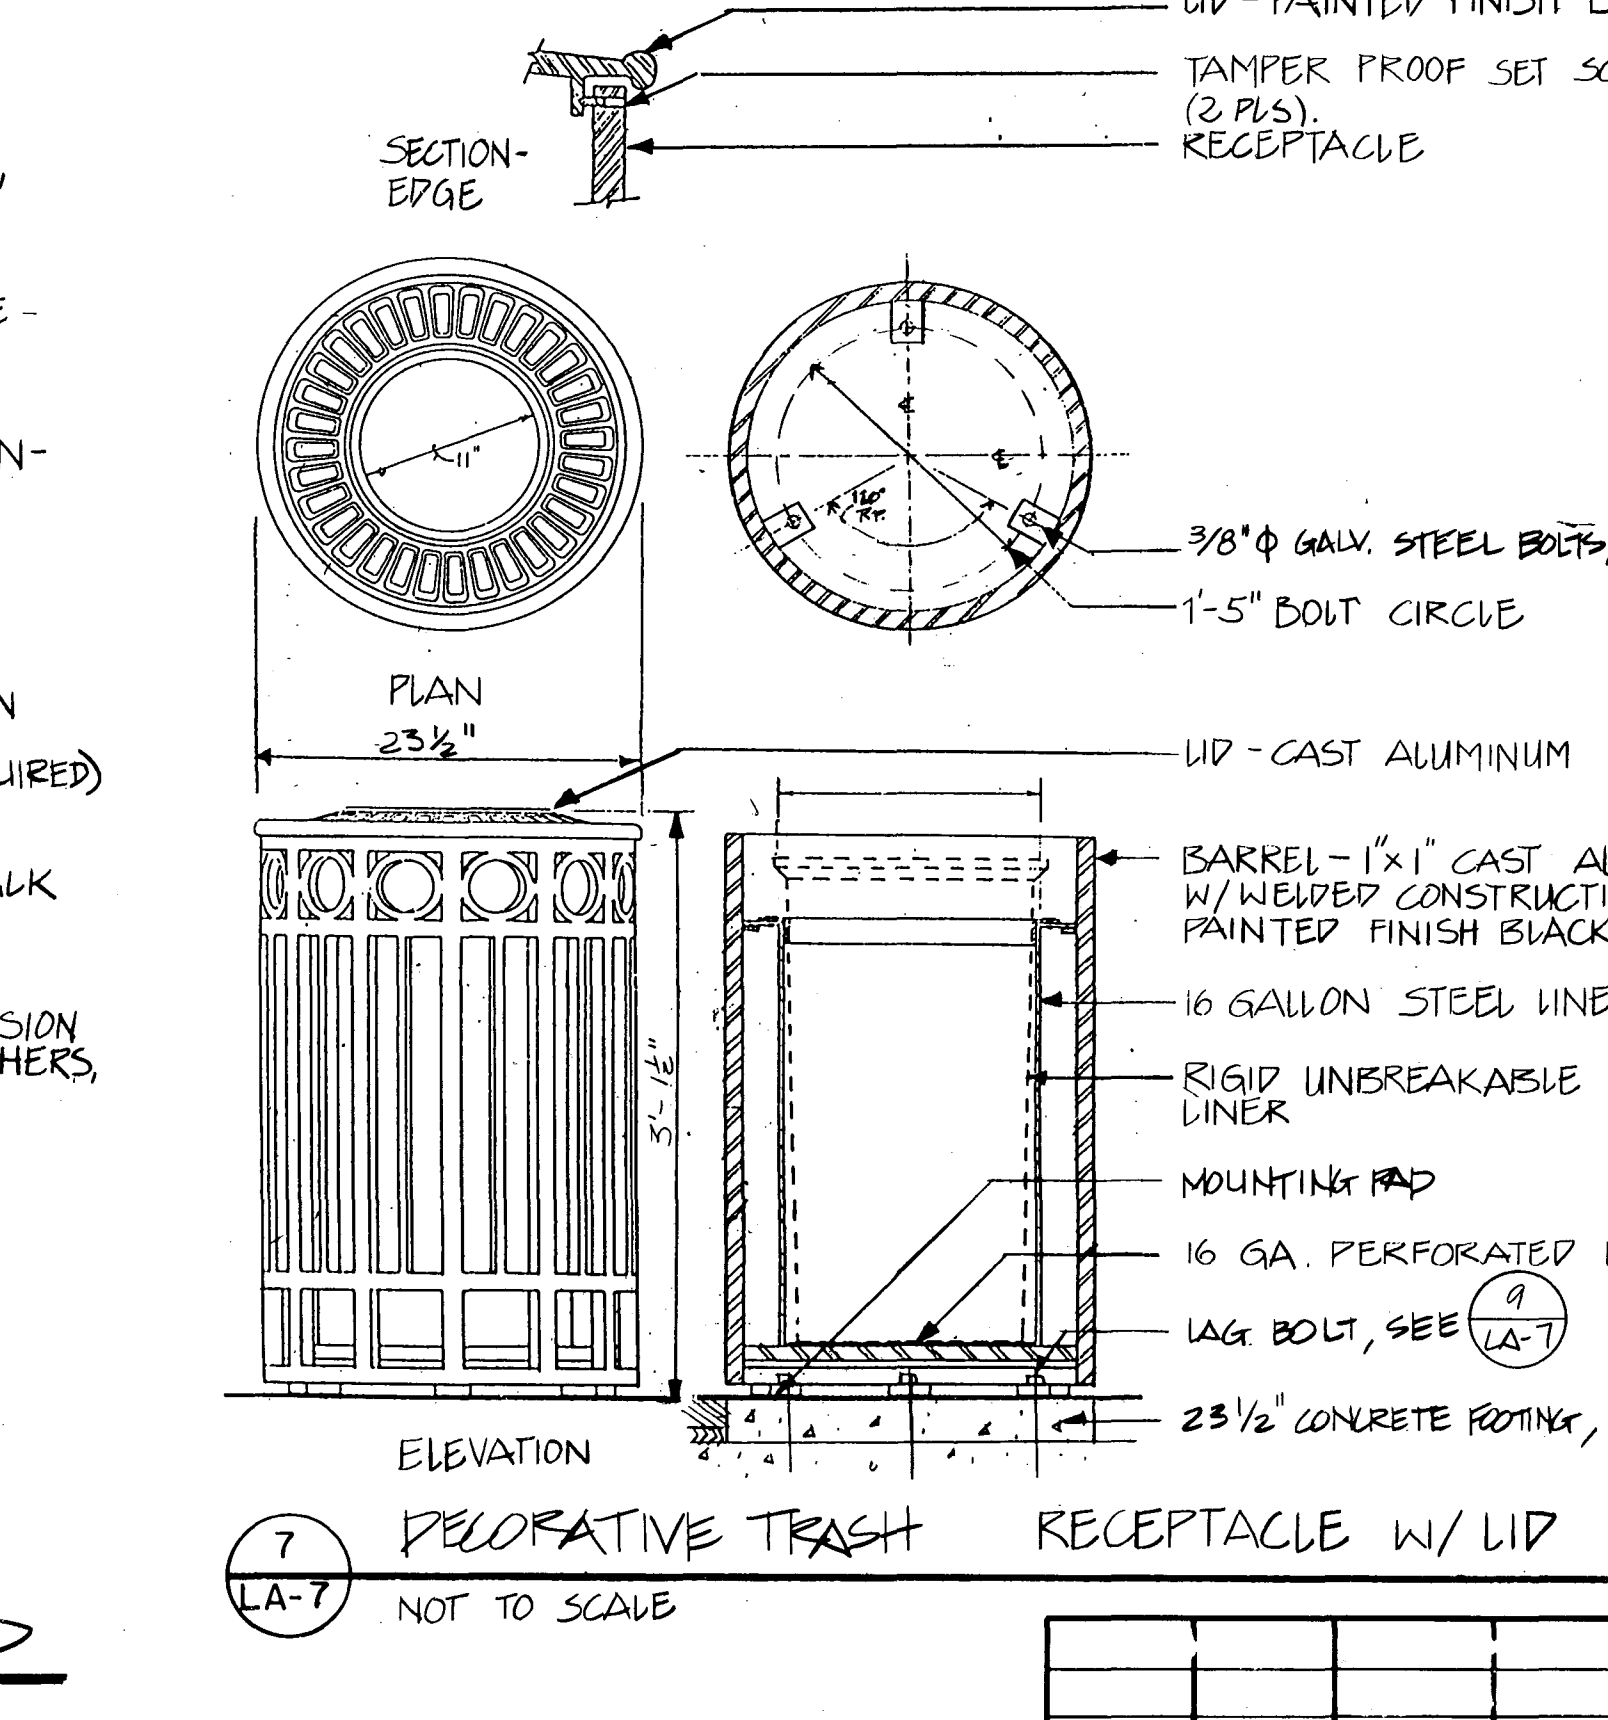
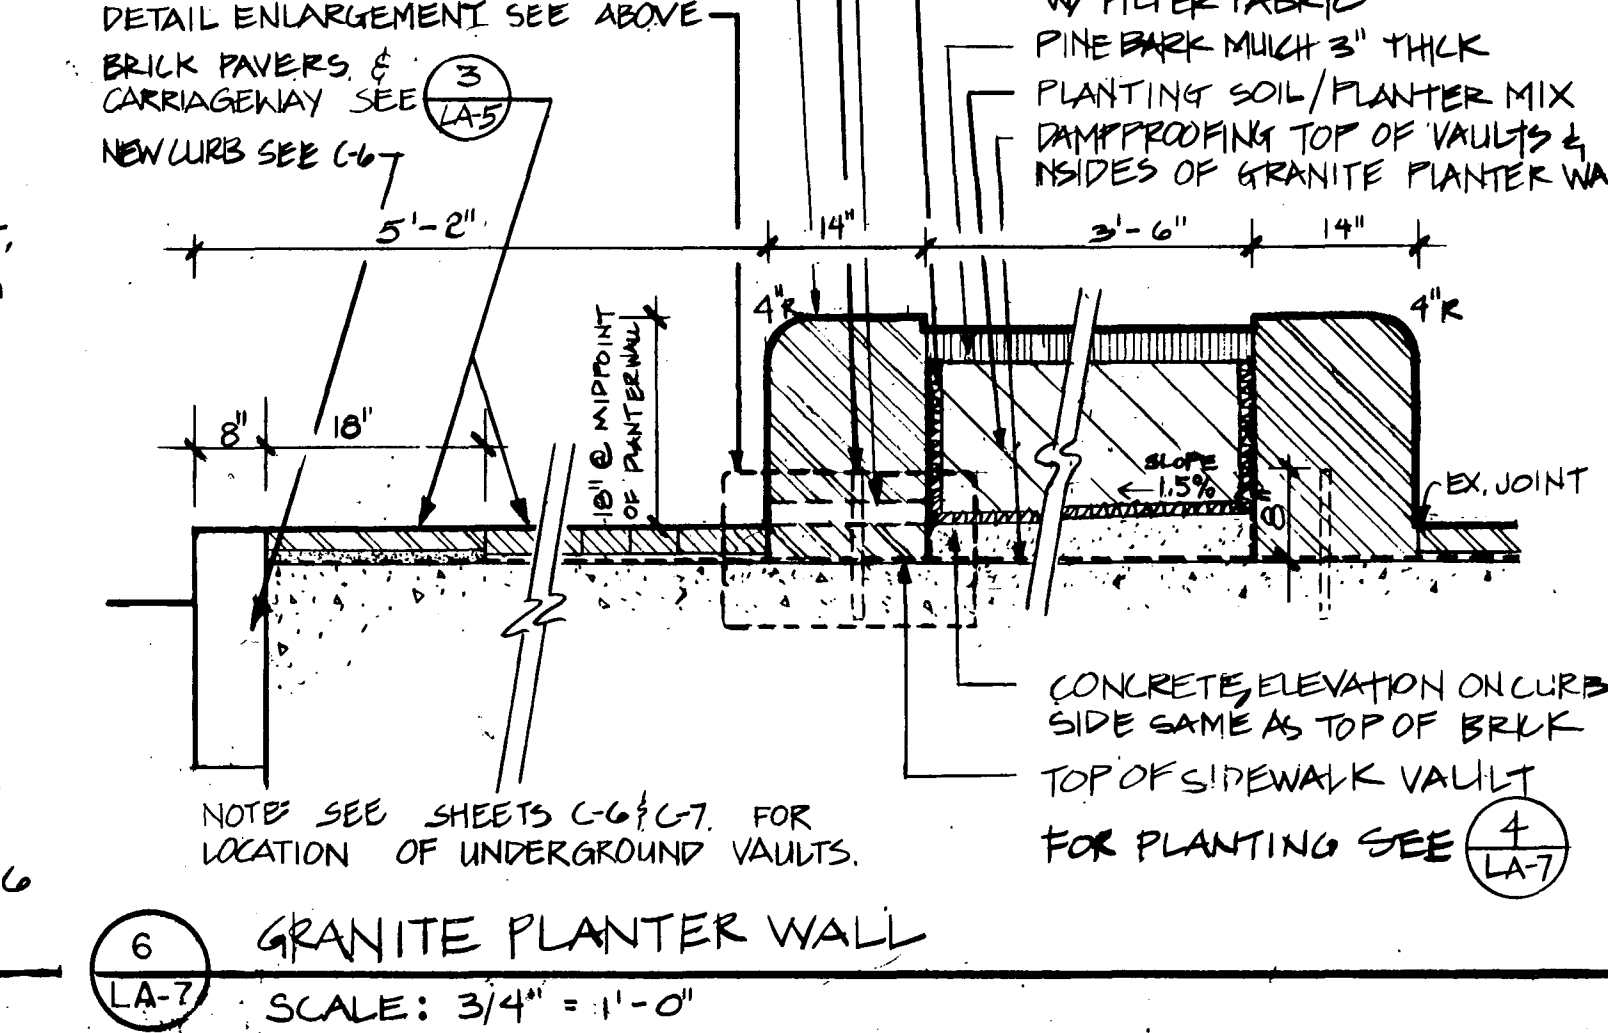
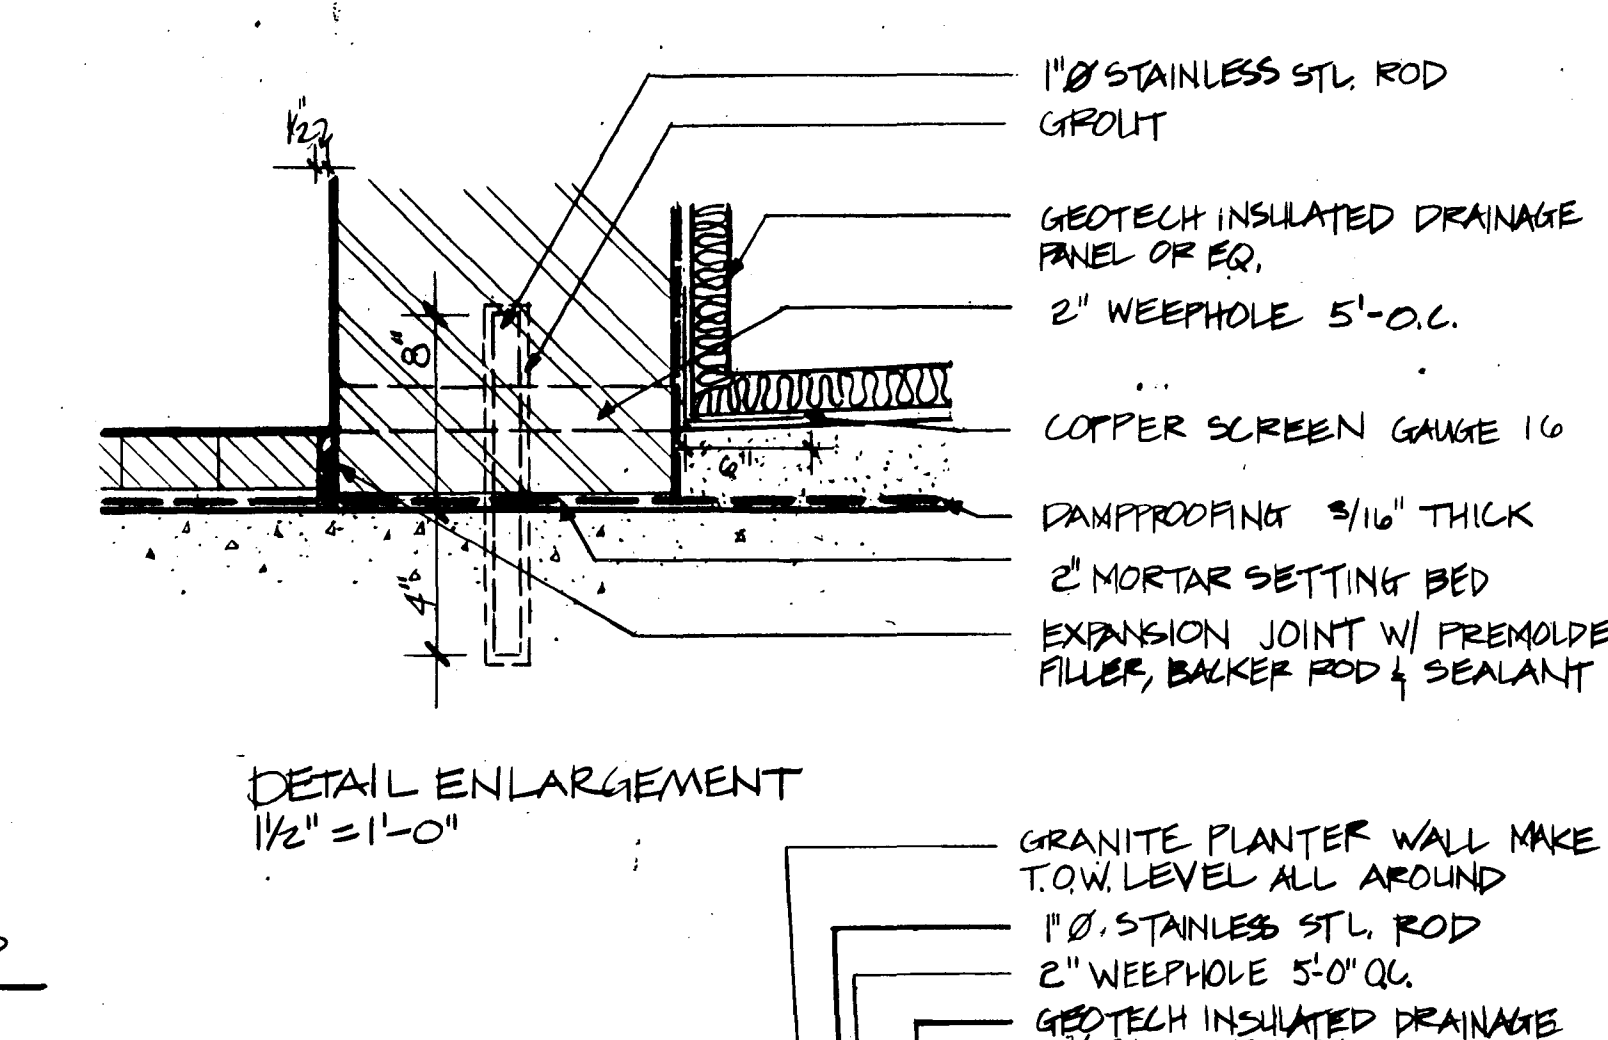
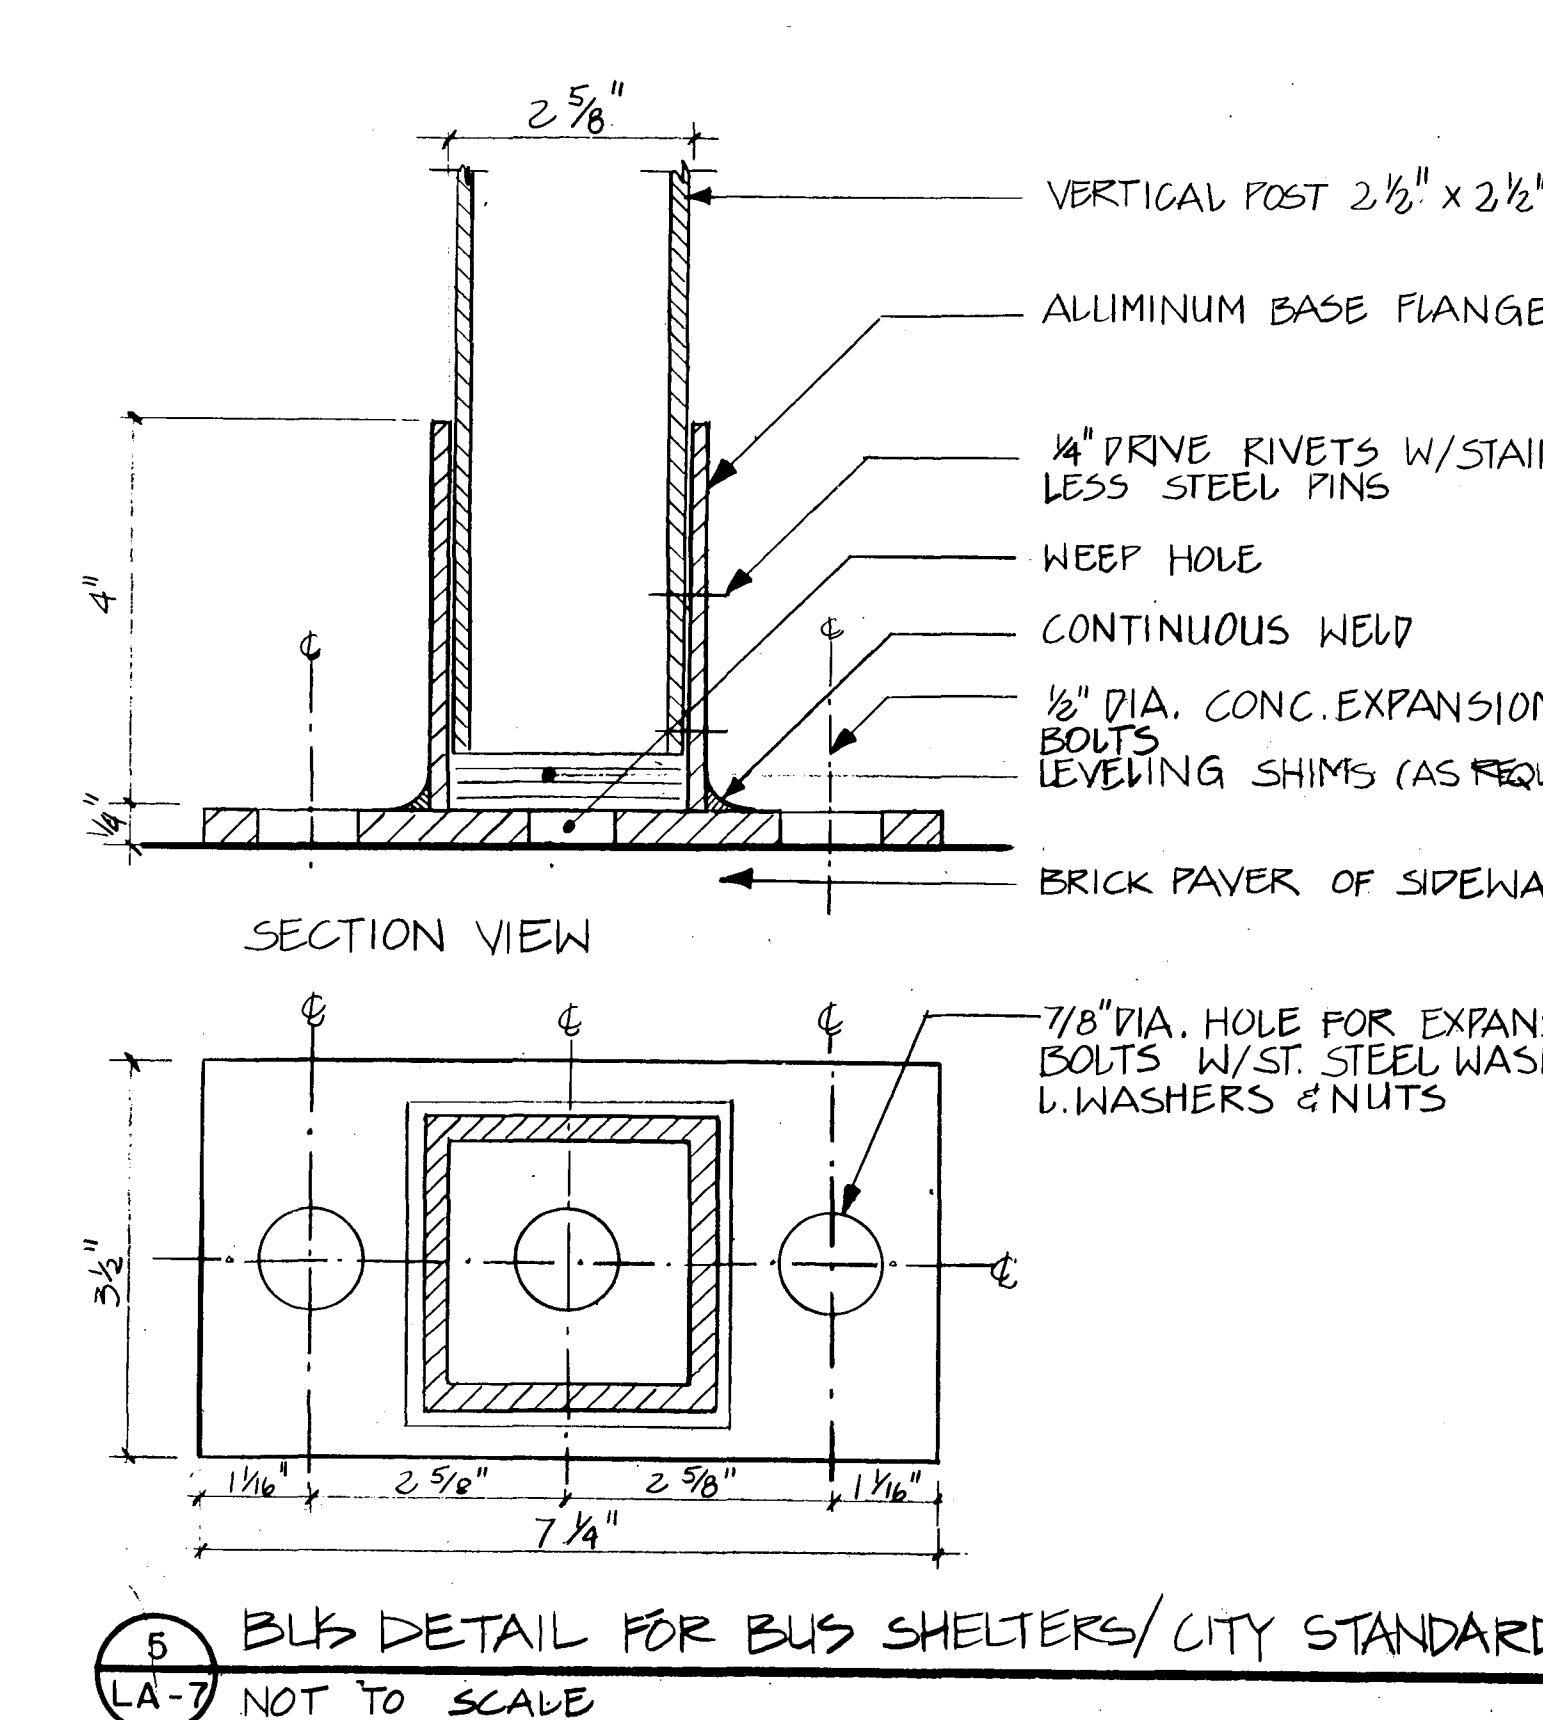
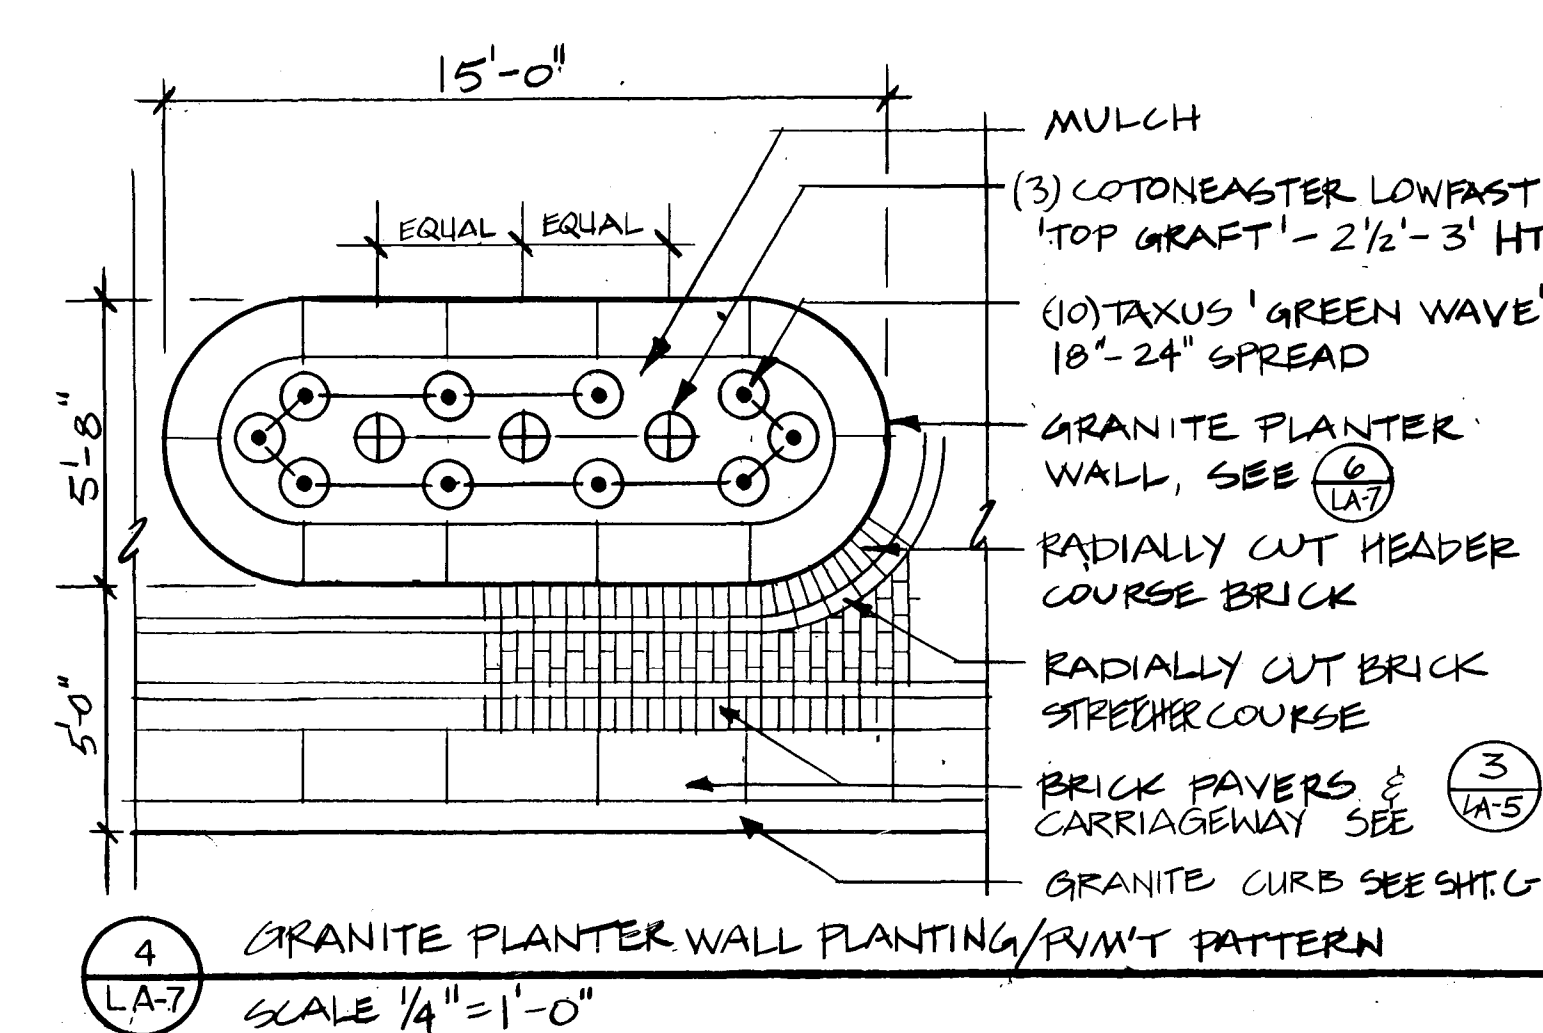
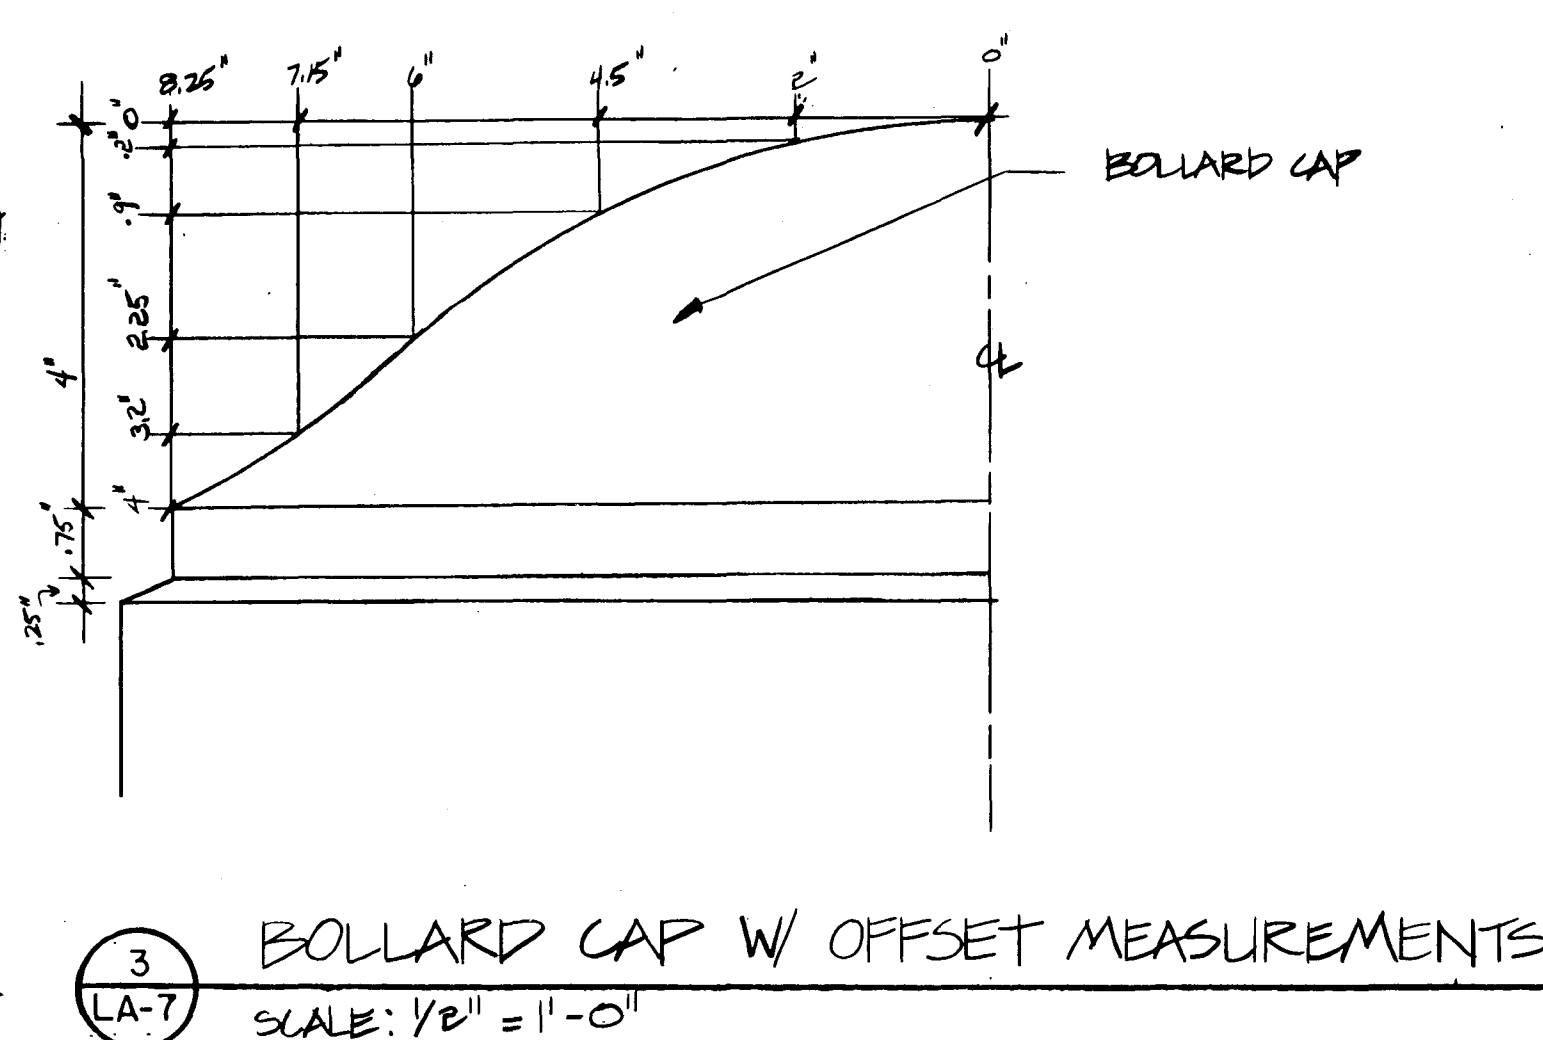
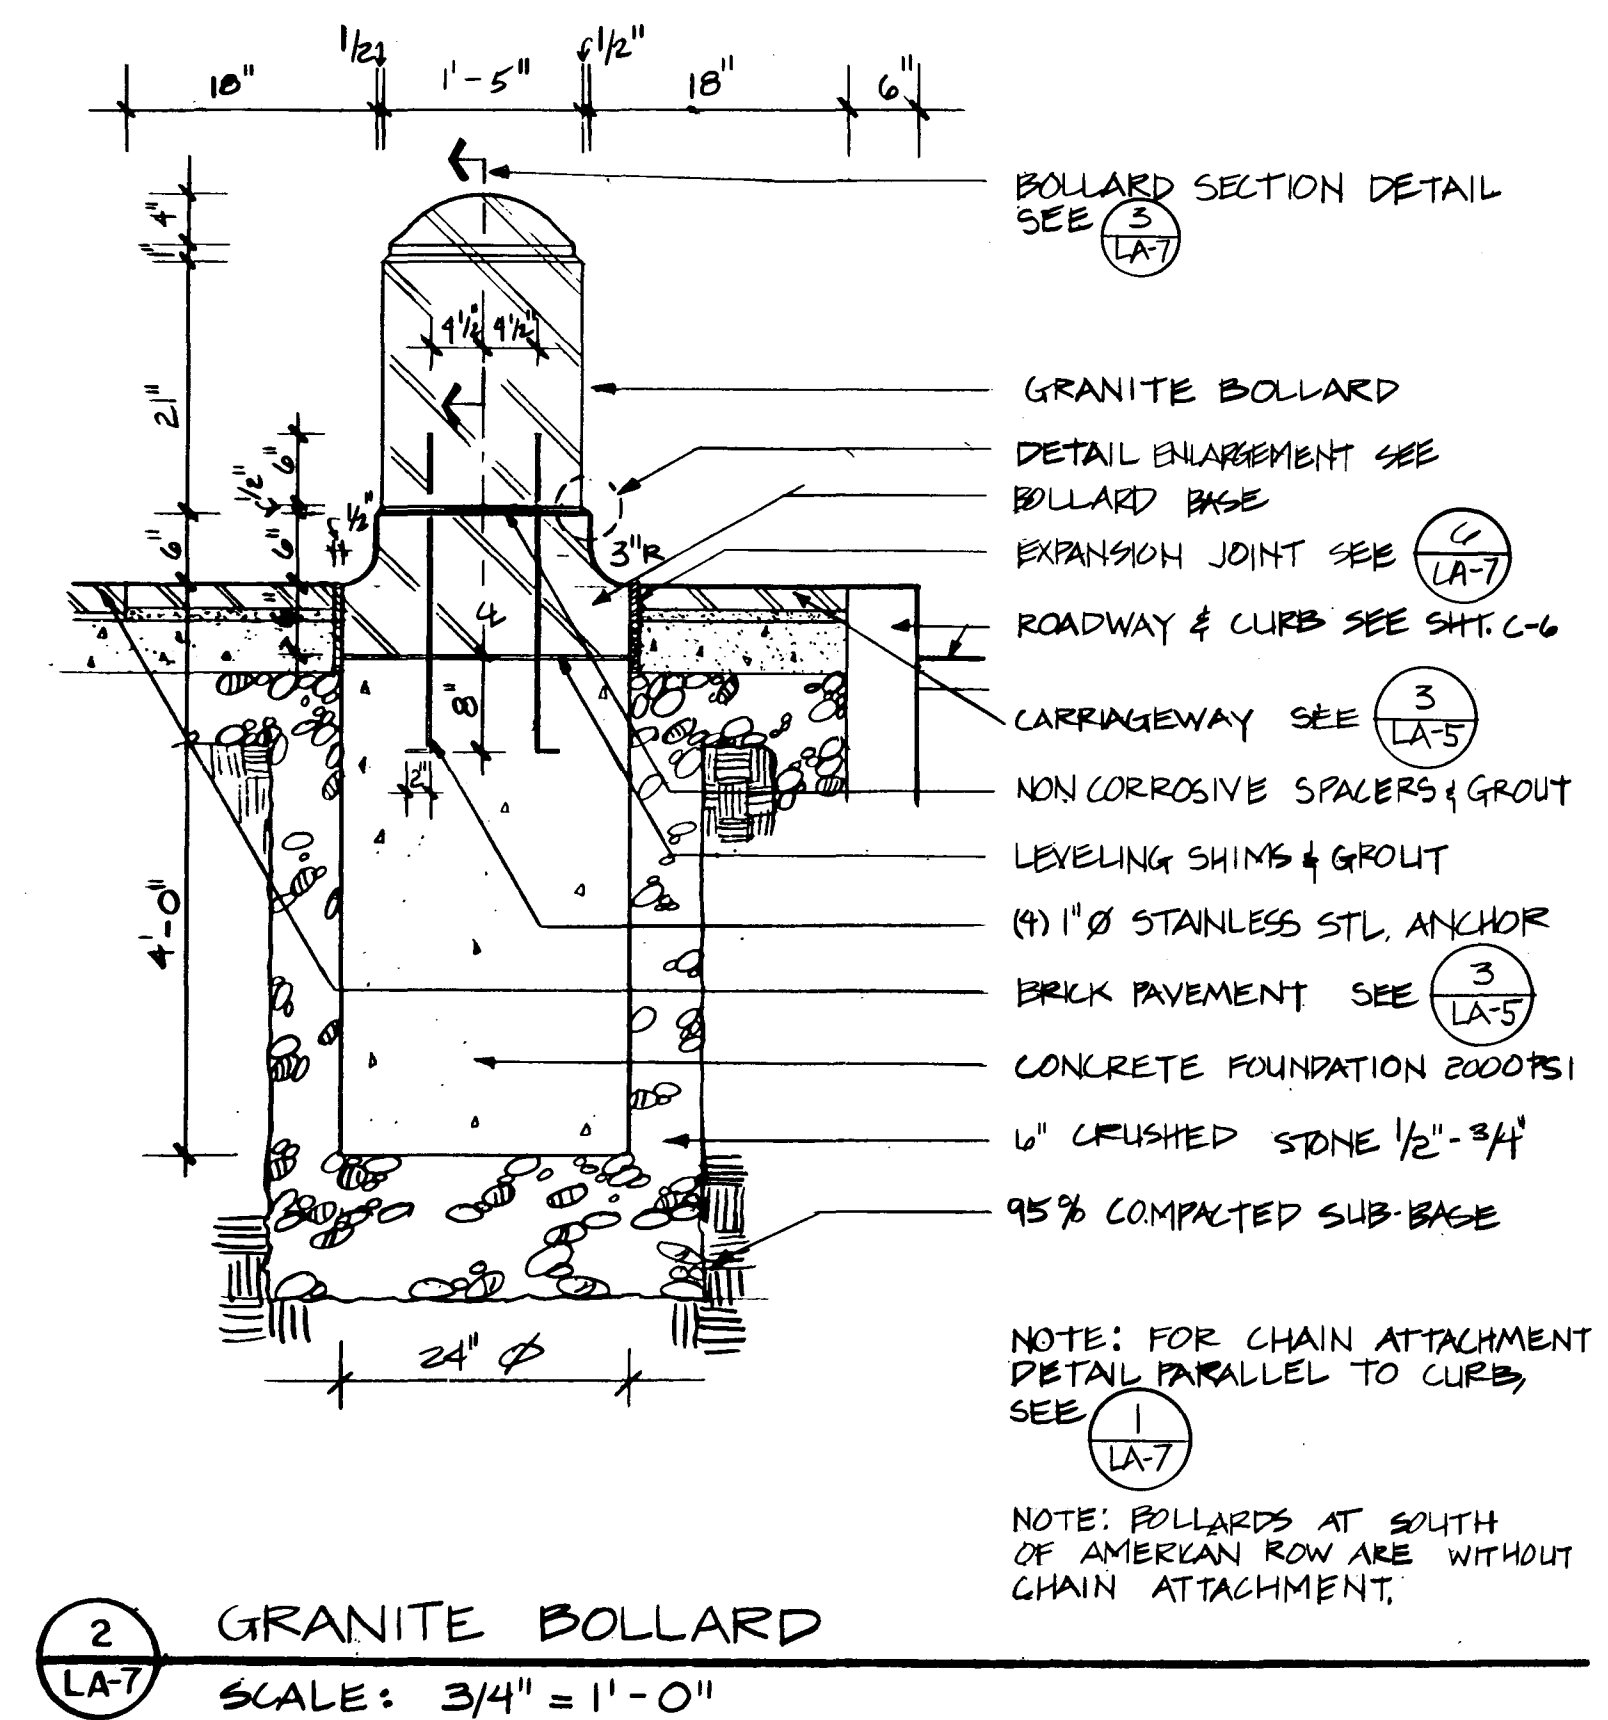
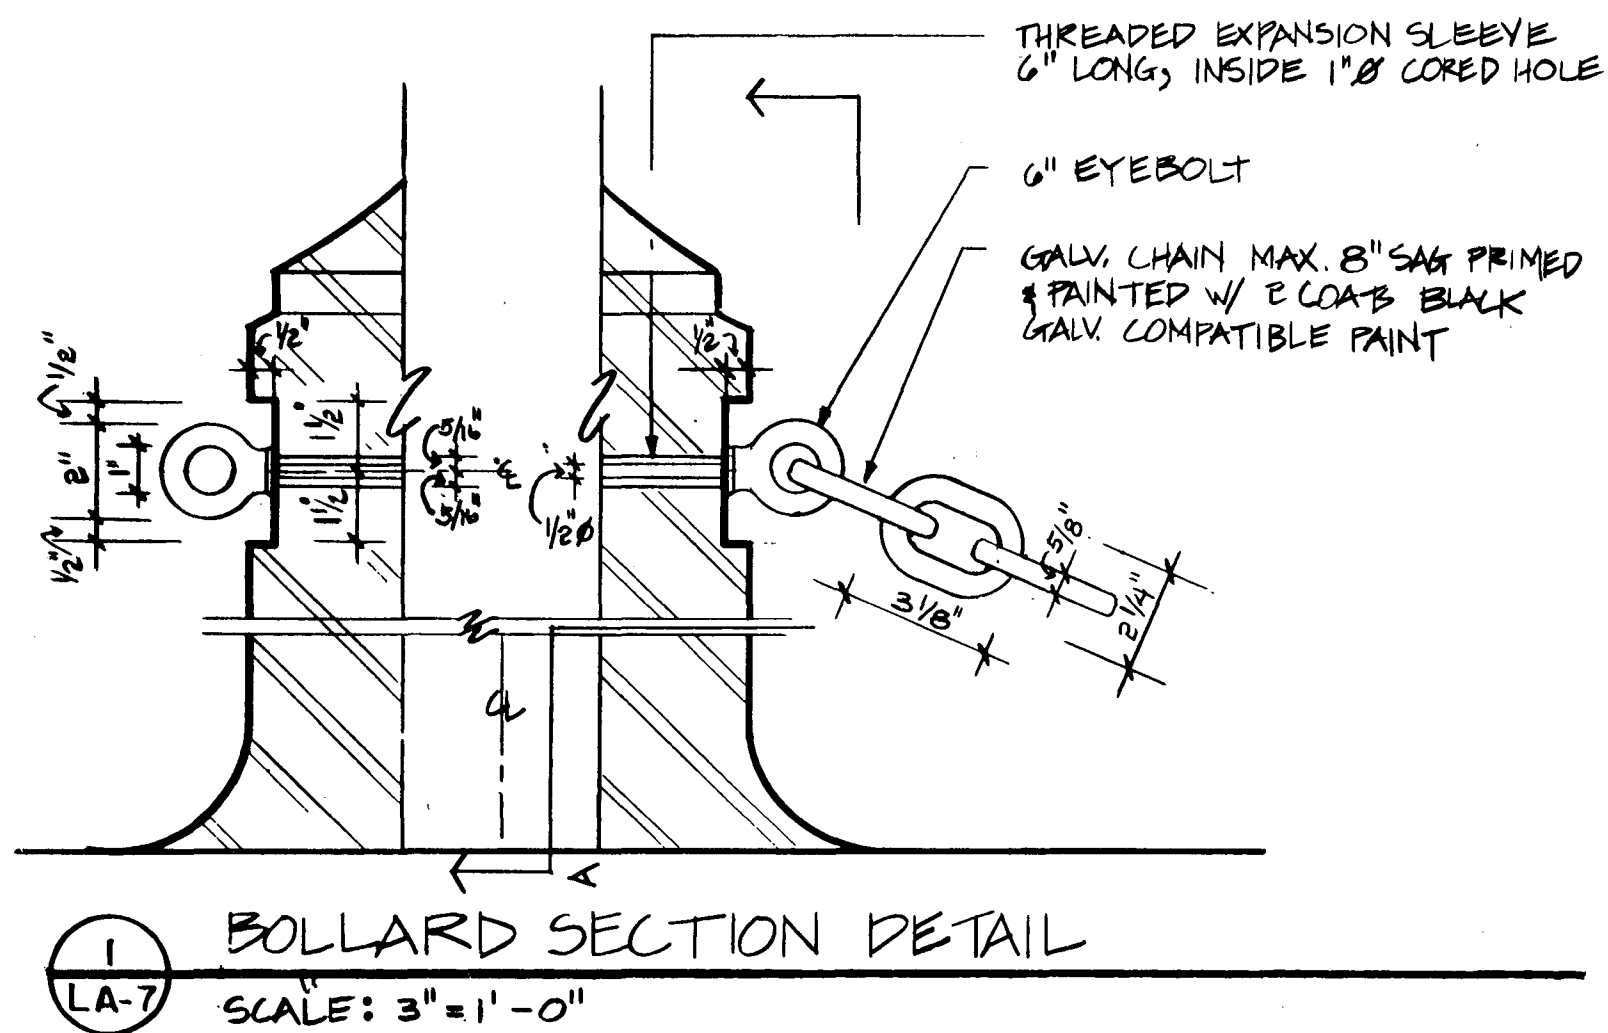


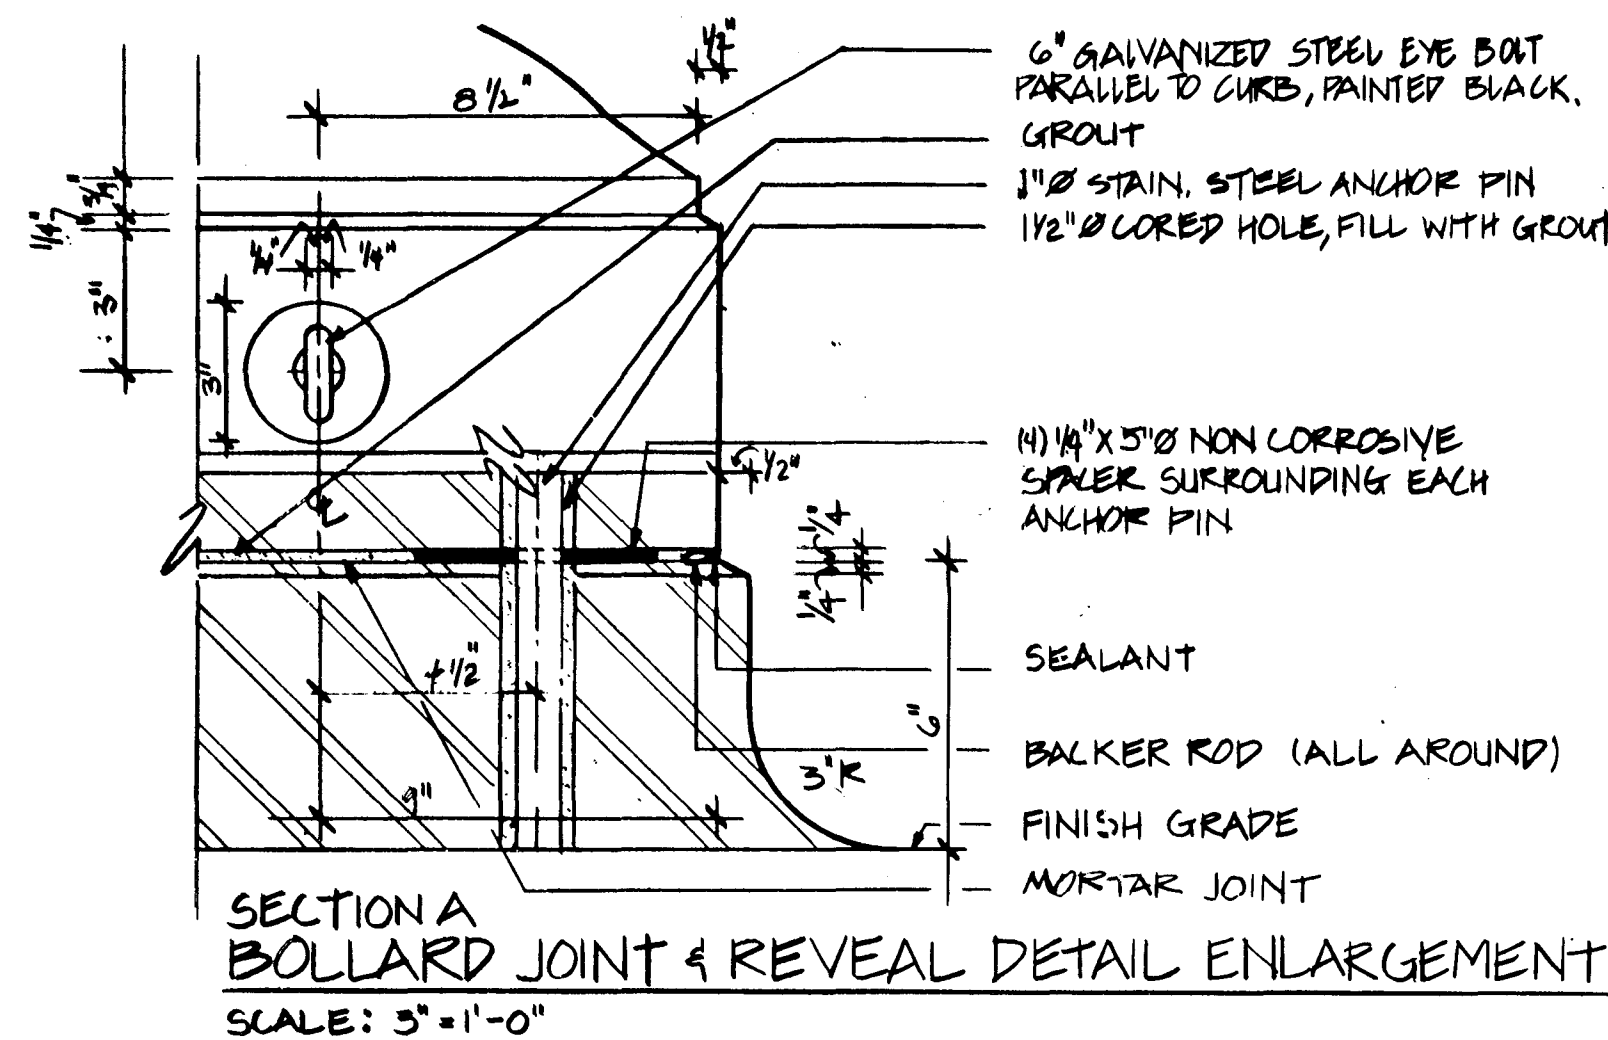

CITY OF HARTFORD, CONNECTICUT DEPARTMENT OF PUBLIC WORKS TRANSPORTATION SERVICES BUREAU			
HNTB HOWARD NEEDLES TAMMEN & BERGENOFF Architects / Engineers / Planners		Pat Loheed, Landscape Architect L-C Associates, Inc. - Surveyor	
HARTFORD PEDESTRIAN TRANSIT PROJECT			
LANDSCAPE DETAILS			
DESIGN DB		SCALE:	DAY BOOK NO.
DRAWN JC AG		AS NOTED	
CHECKED PL			
DATE: 9-8-89		SHEET NO. LA-7	