




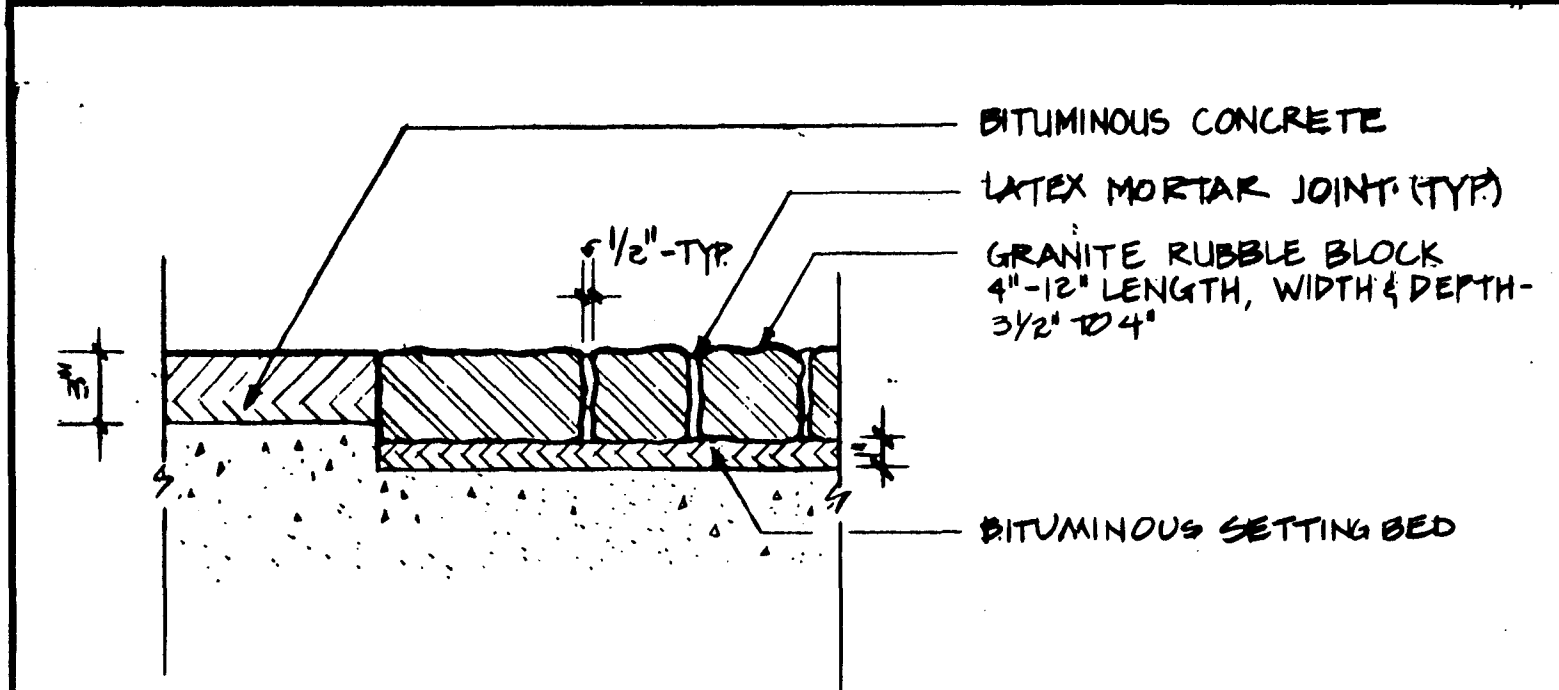


1 GRANITE COBBLE @ FLUSH ROADWAY MEDIAN
LA-5 SCALE: 1/2" = 1'-0"

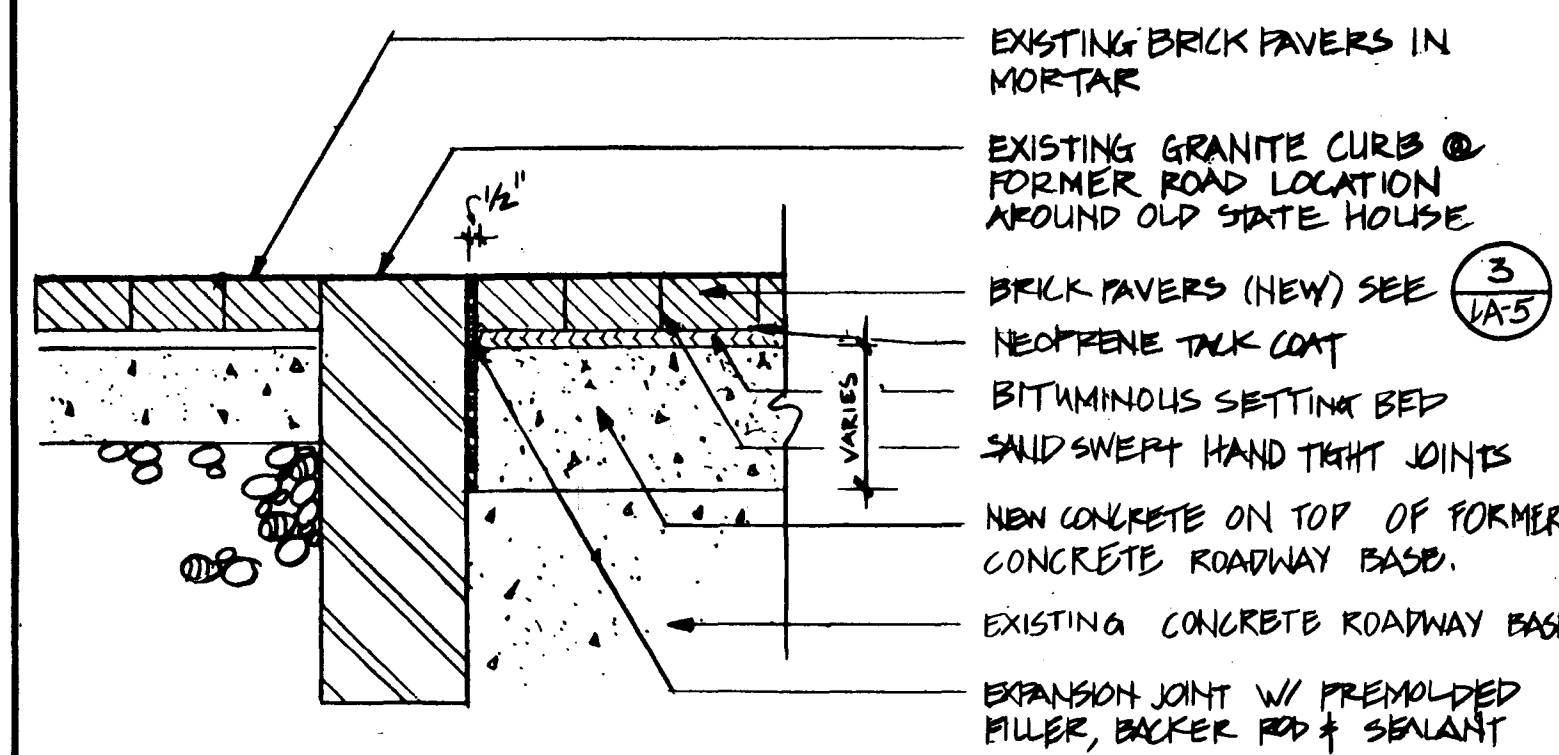


2 FLUSH CURB INTERFACE AROUND BRICK IN MORTAR WALK AT OLD STATE HOUSE
LA-5 SCALE: 1" = 1'-0"

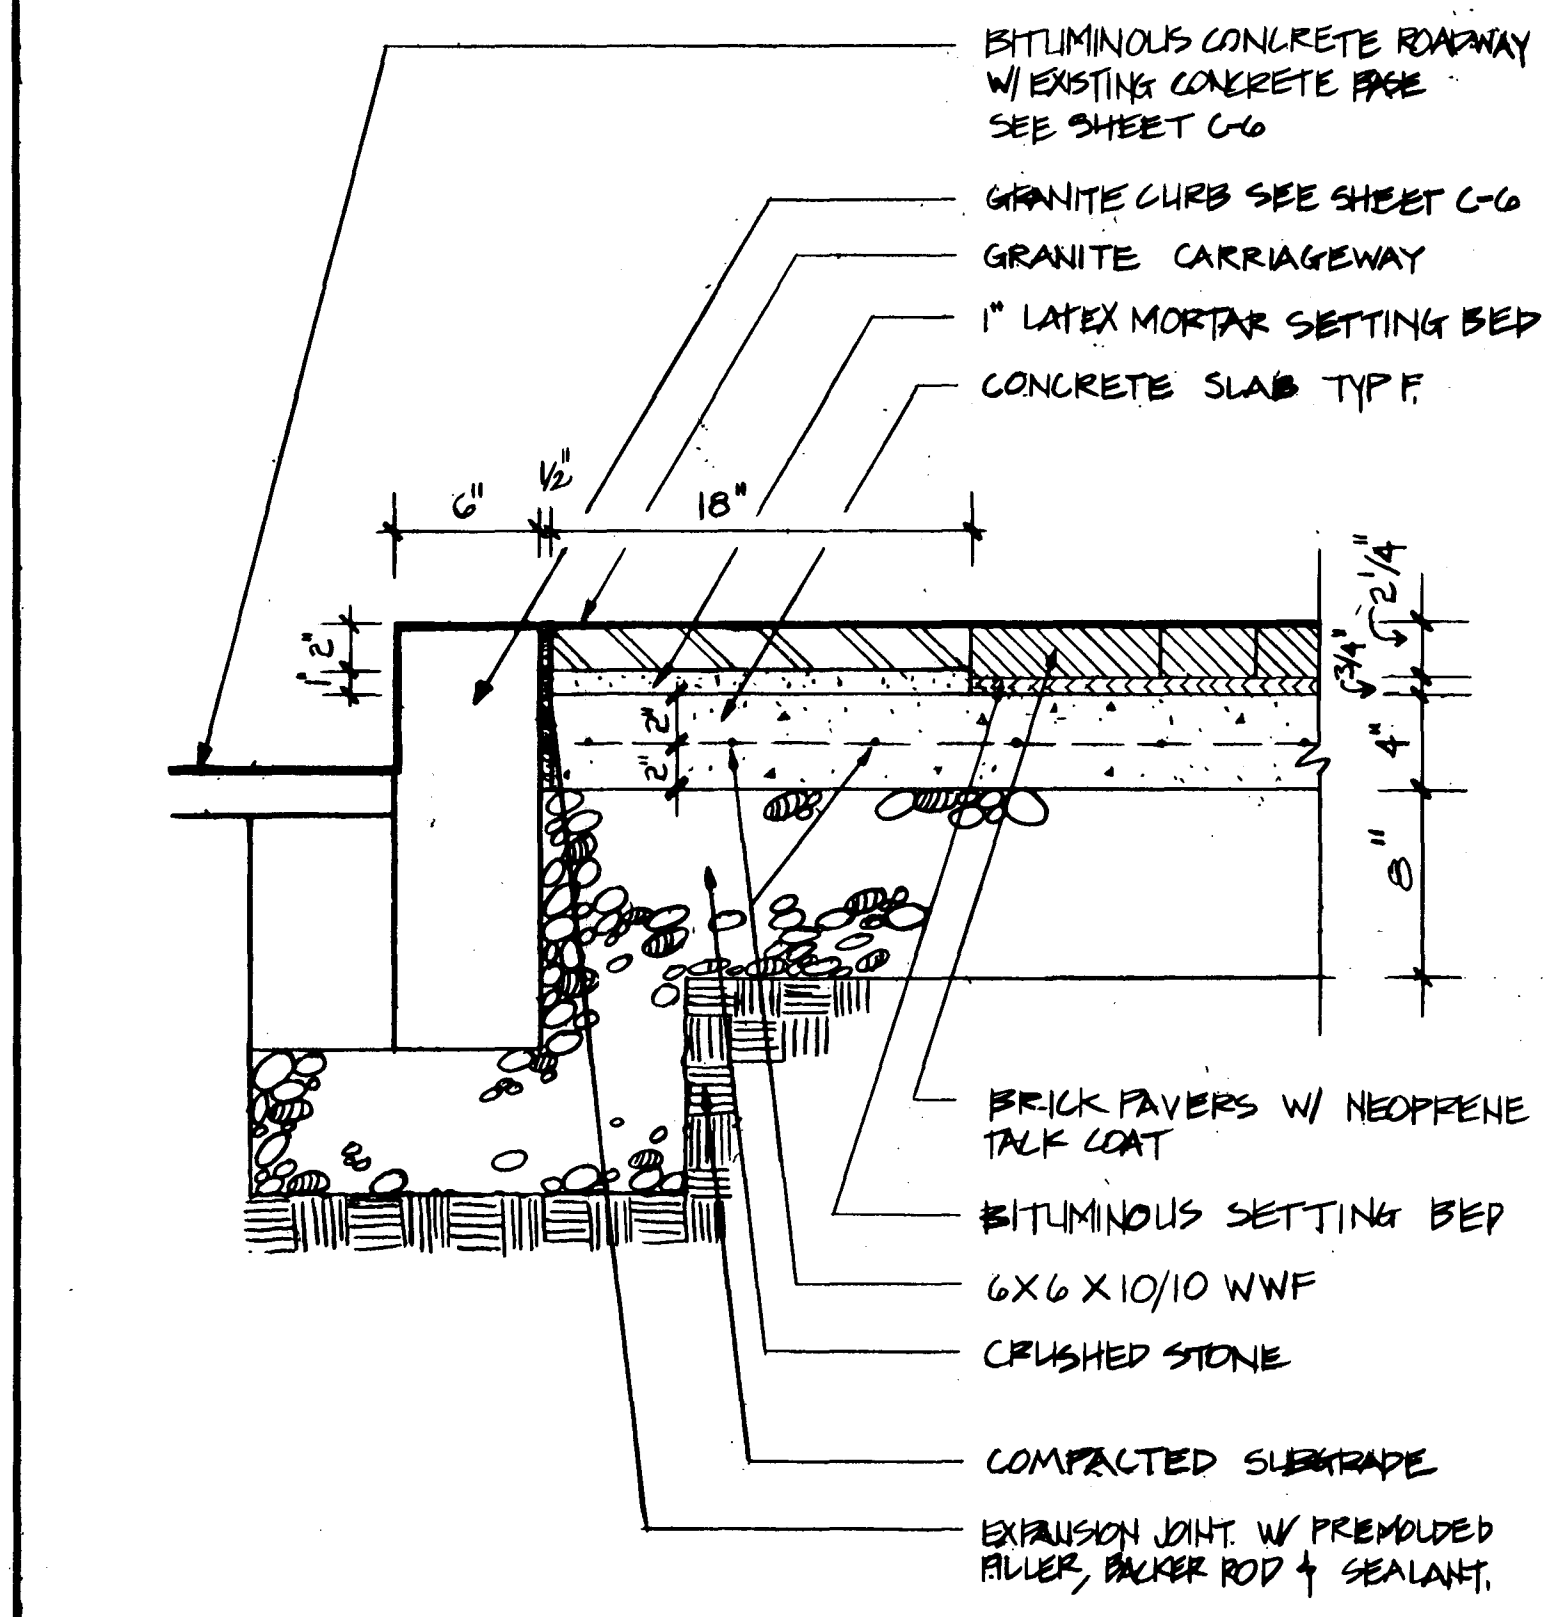


3 CARRIAGEWAY & NEW BRICK PAVERS
LA-5 SCALE: 1/2" = 1'-0"

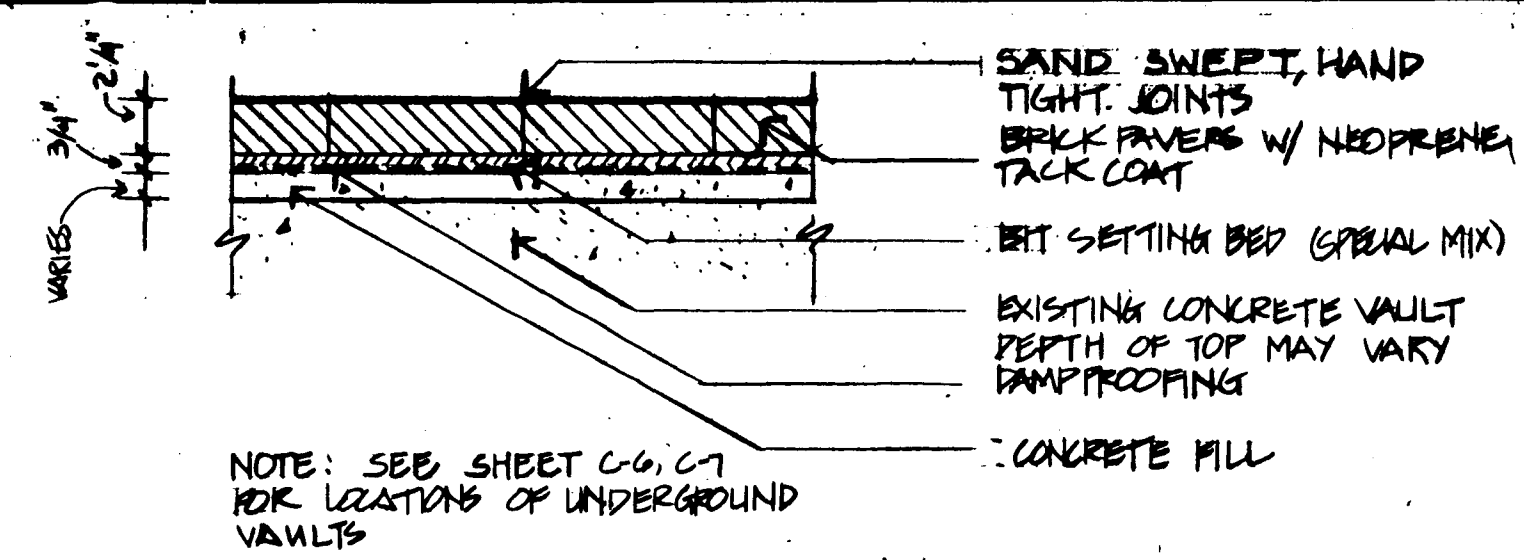


4 BRICK PAVERS OVER EXISTING SIDEWALK VAULTS
LA-5 SCALE: 1 1/2" = 1'-0"

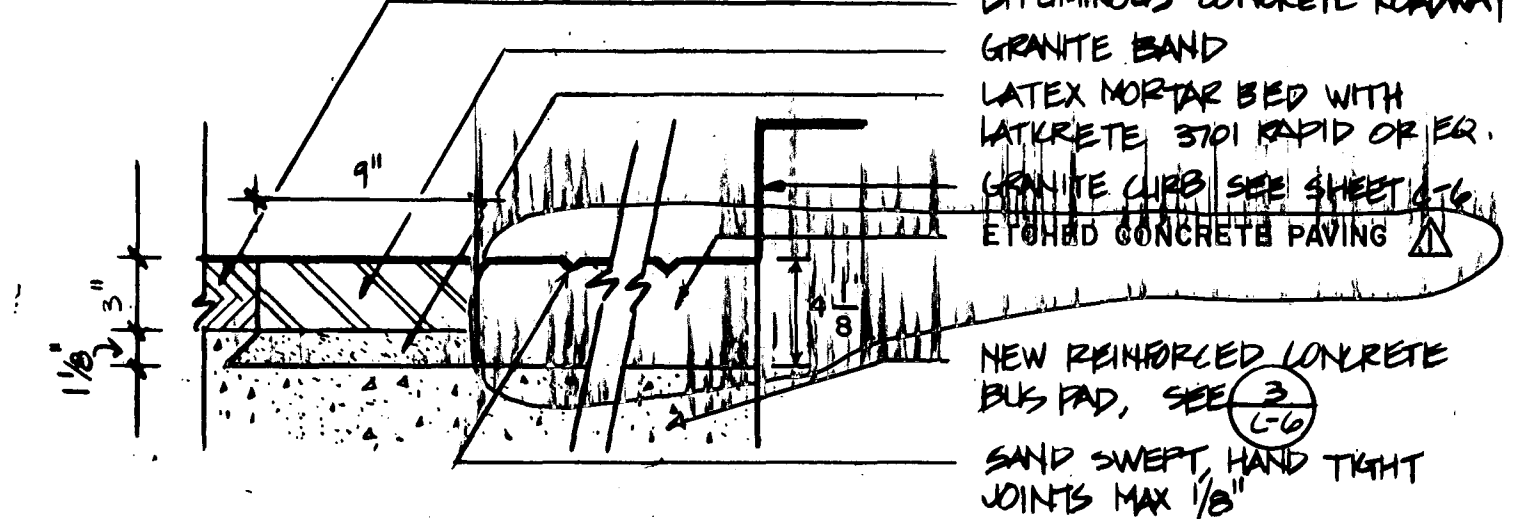


5 CONCRETE UNIT PAVERS @ BUS LANE
LA-5 SCALE: 1 1/2" = 1'-0"

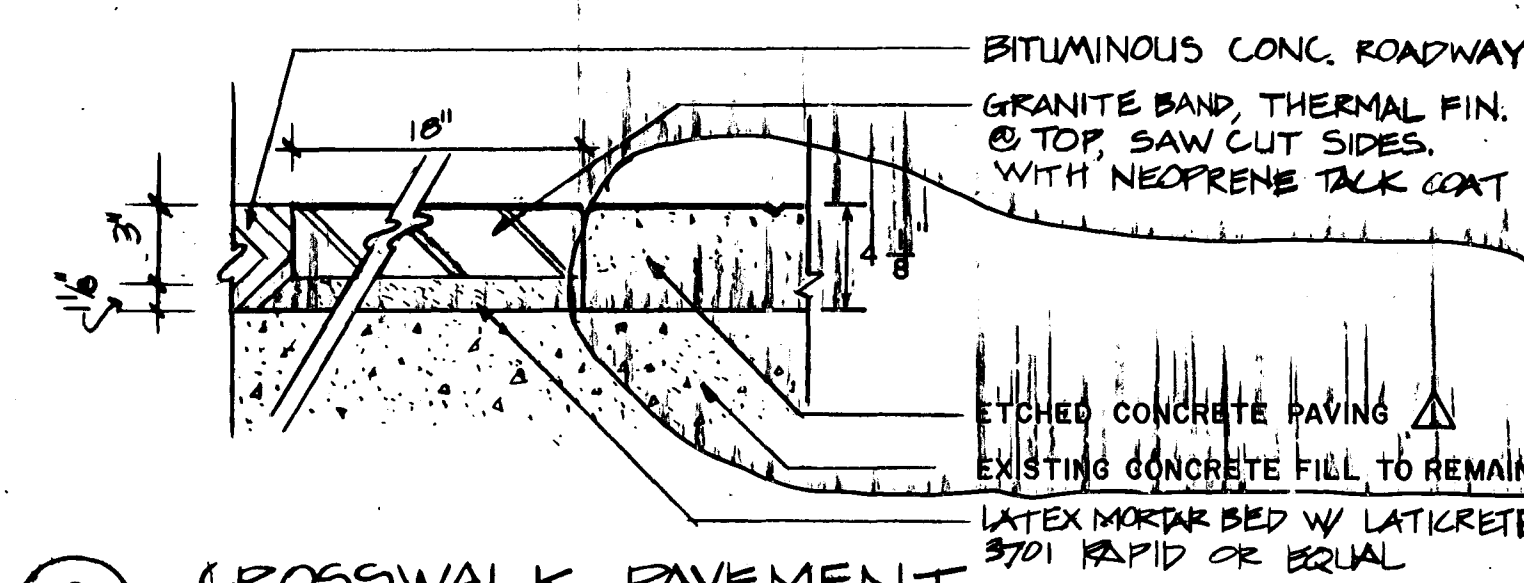


6 CROSSWALK PAVEMENT
LA-5 SCALE: 1 1/2" = 1'-0"

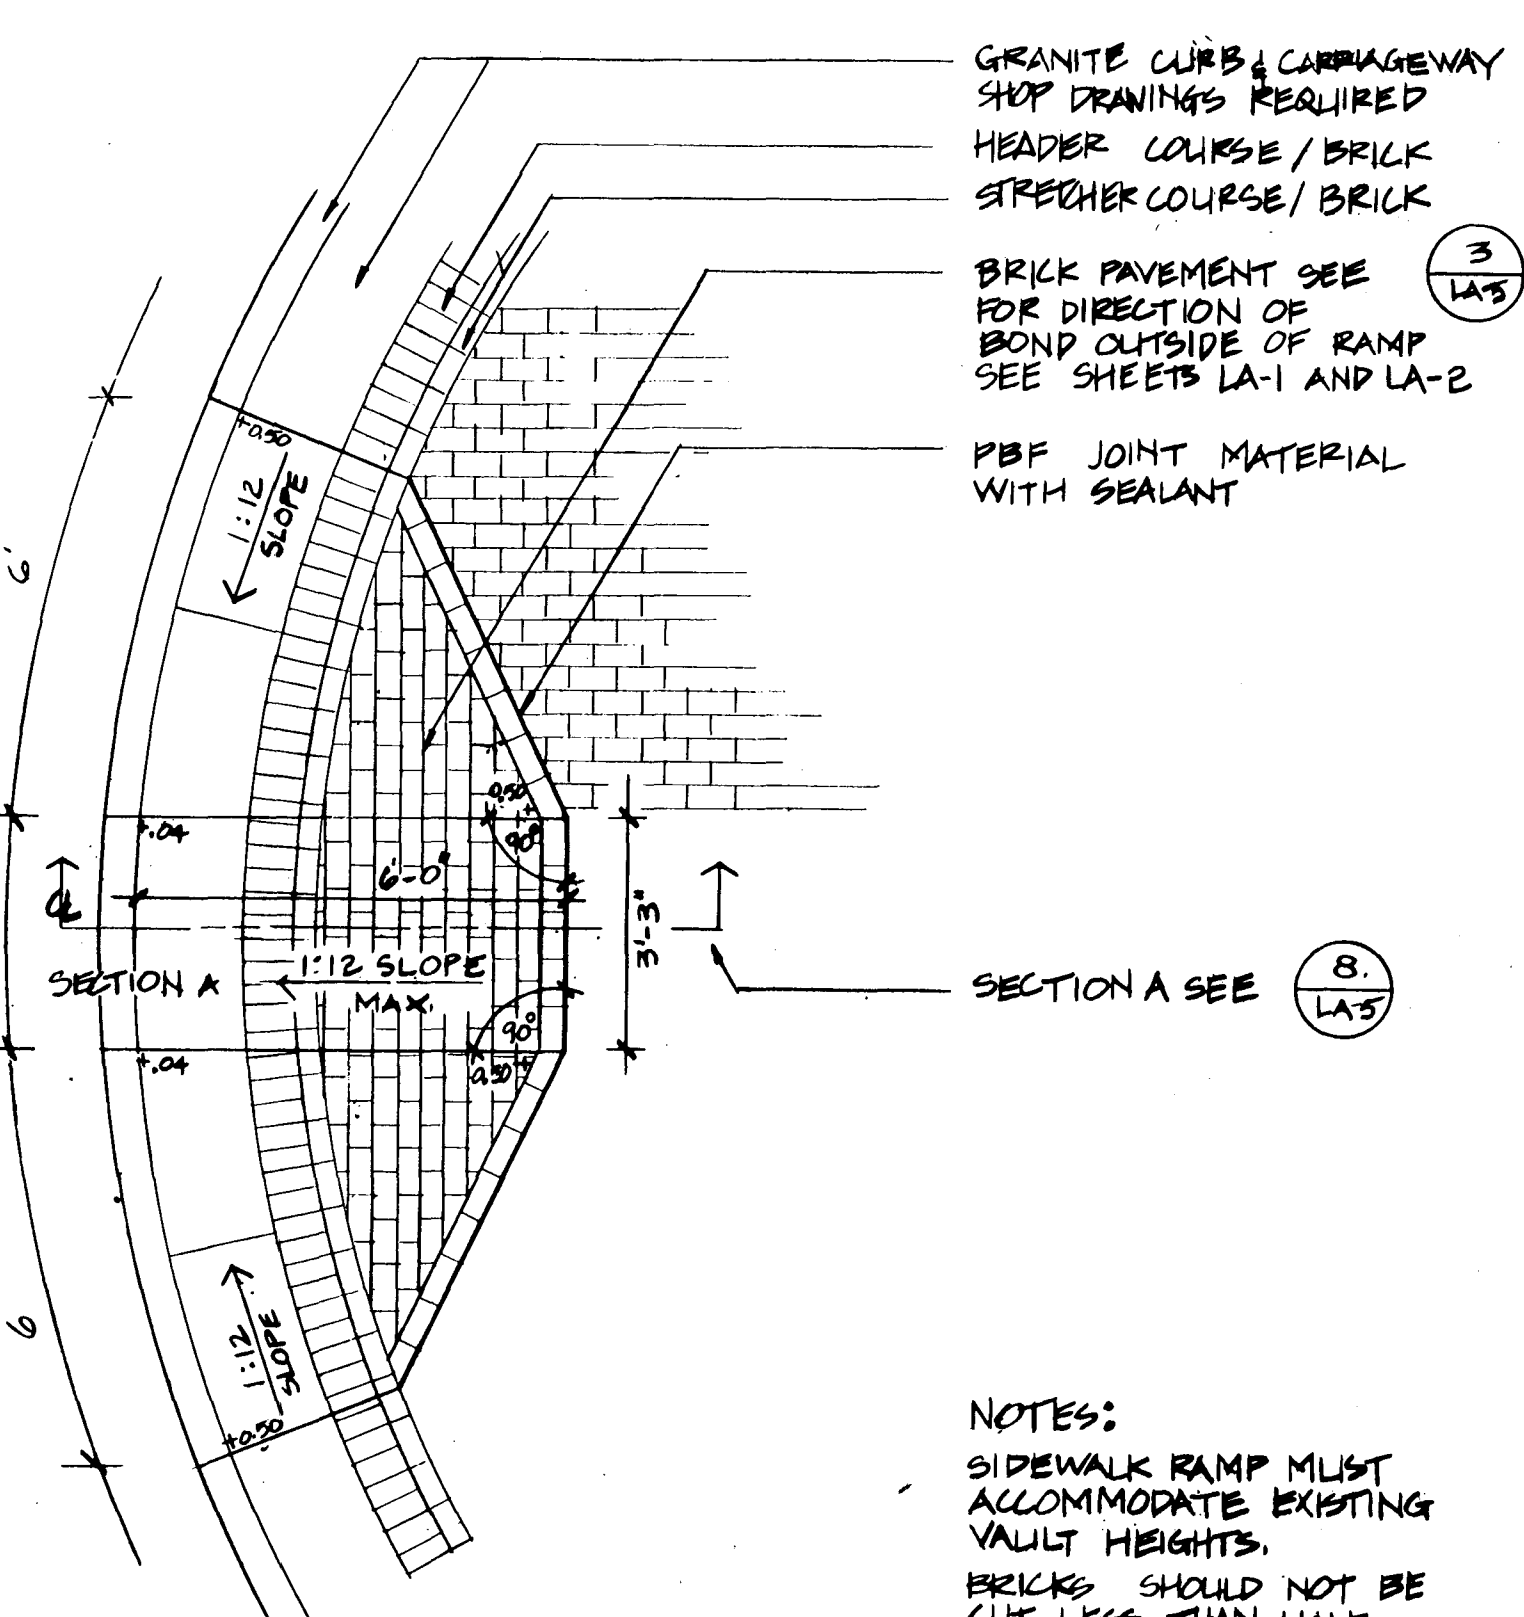


7 SIDEWALK RAMP
LA-5 SCALE: 3/8" = 1'-0"

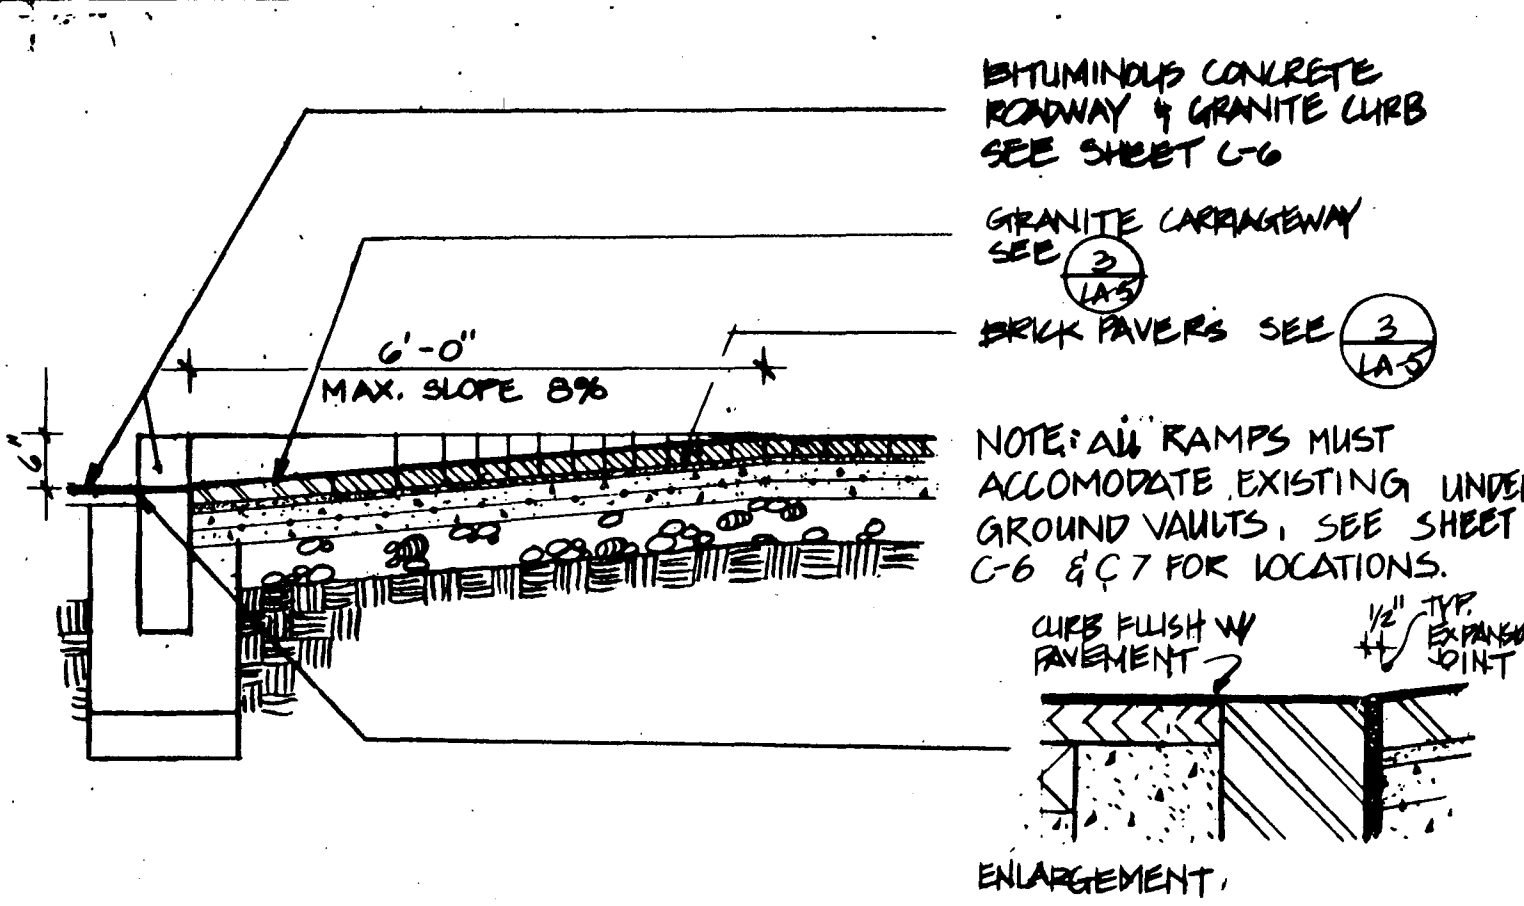


8 SIDEWALK RAMP SECTION A
LA-5 SCALE: 1/2" = 1'-0"

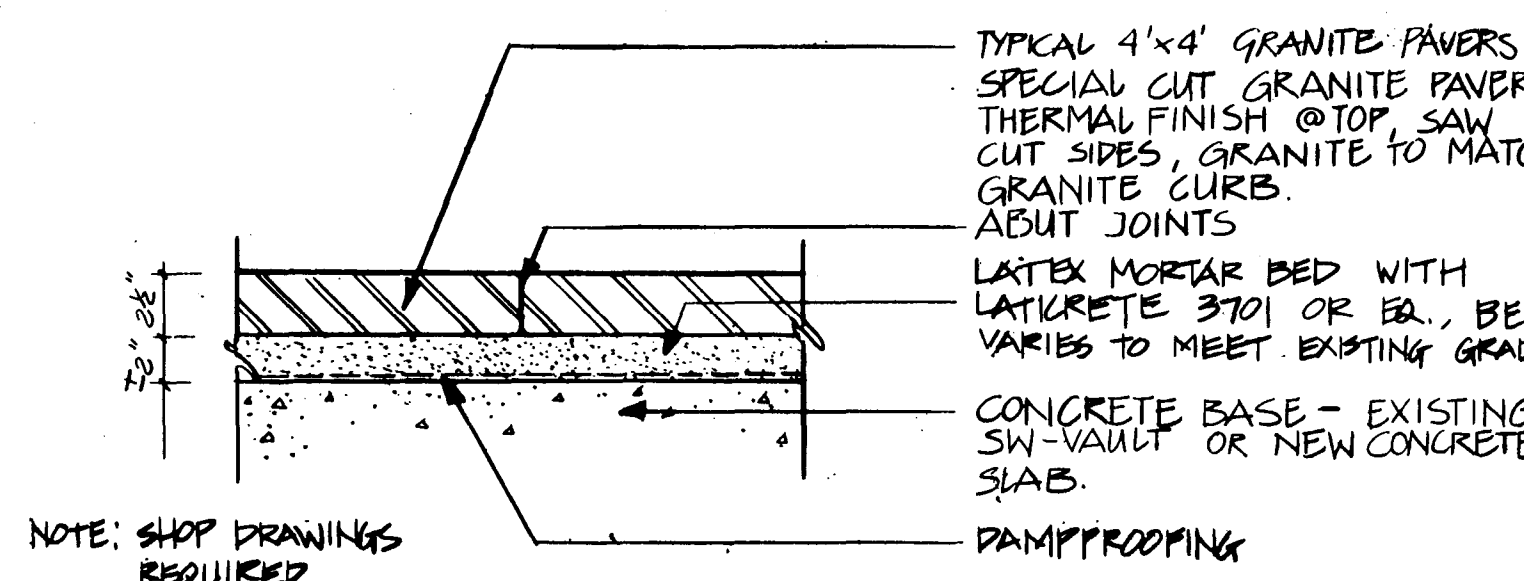


9 GRANITE PAVERS @ SIDEWALK MAIN STREET
LA-5 SCALE: 1/2" = 1'-0"

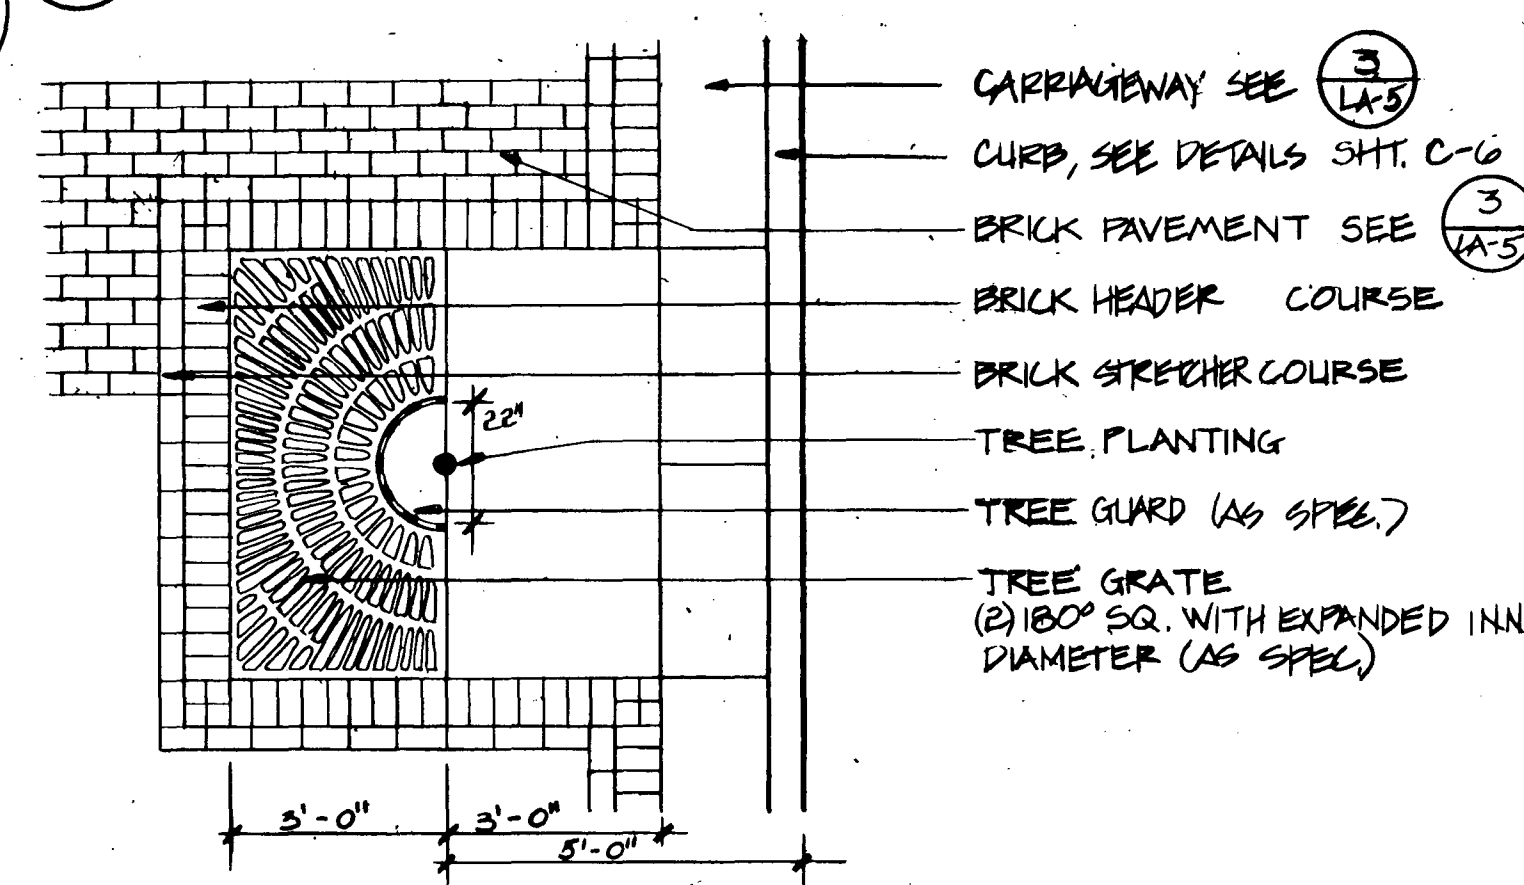


PLAN VIEW
SCALE: 3/8" = 1'-0"

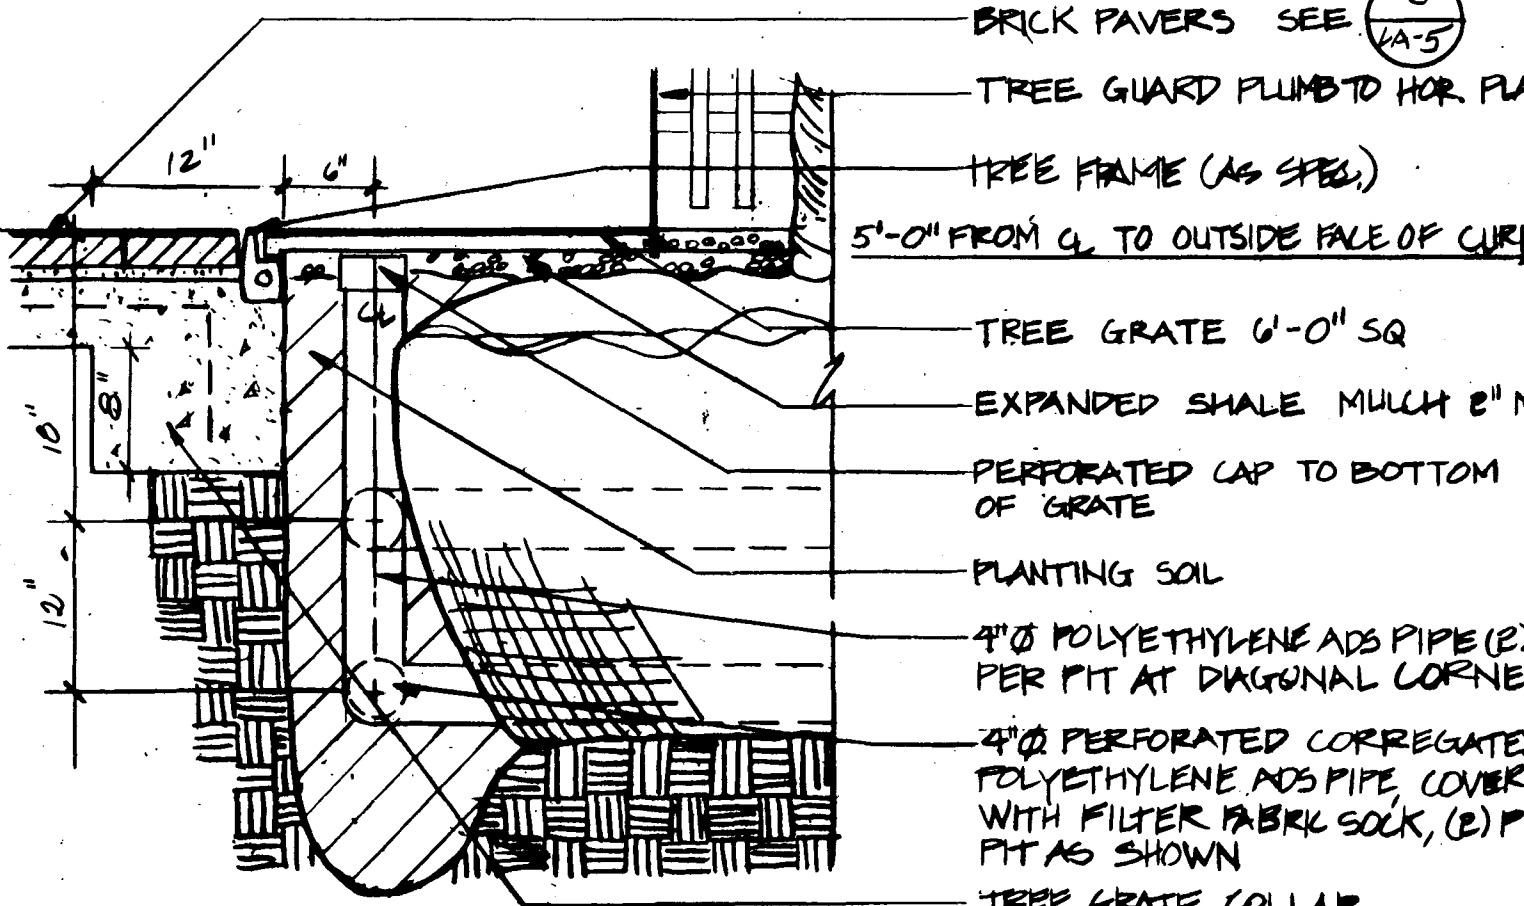


10 TREE IN GRATE PLANTING DETAIL
LA-5 SCALE: 1" = 1'-0"

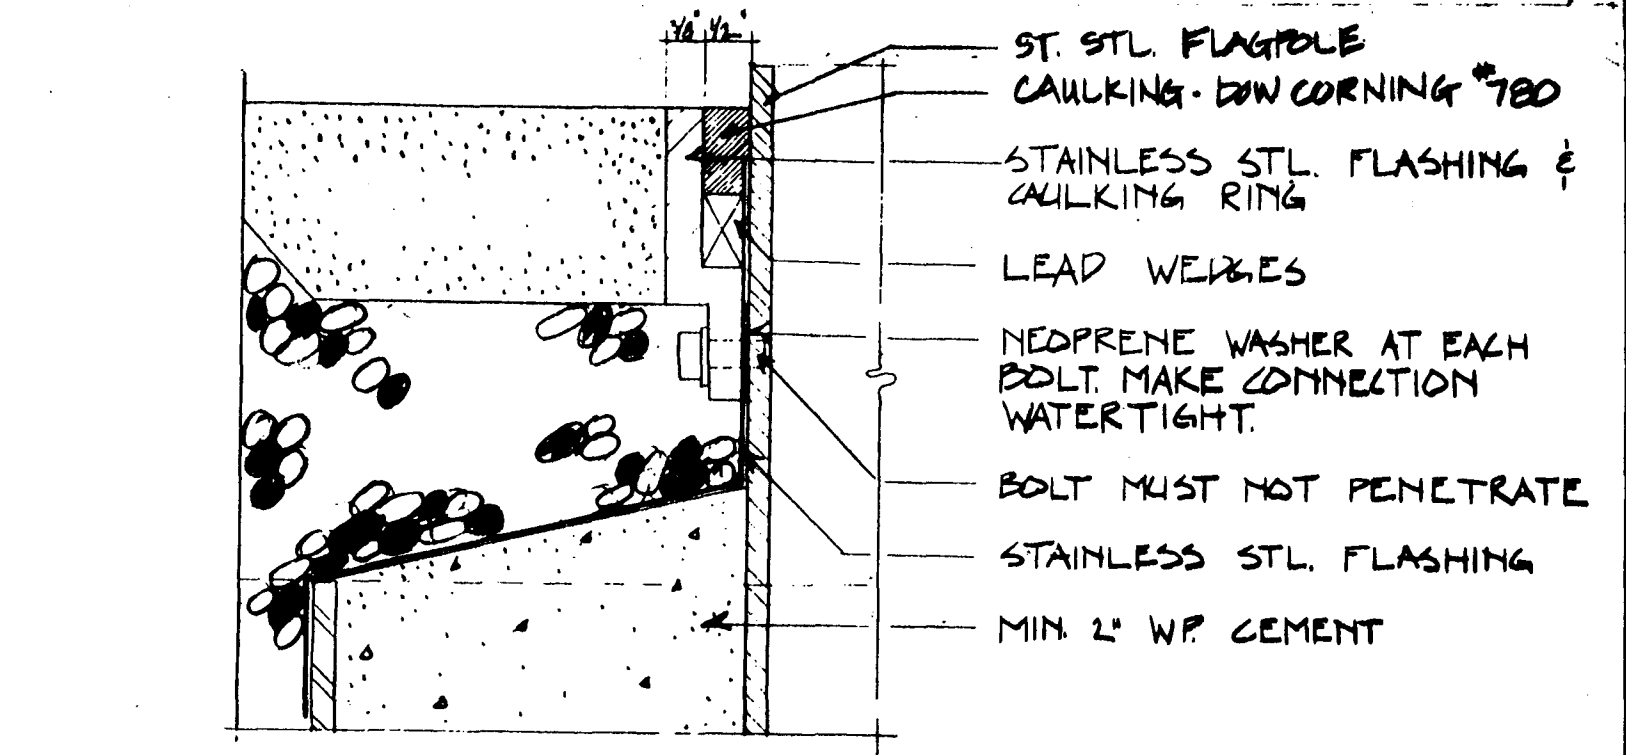

ENLARGEMENT 'A'
SCALE: 1/2" = 1'-0"

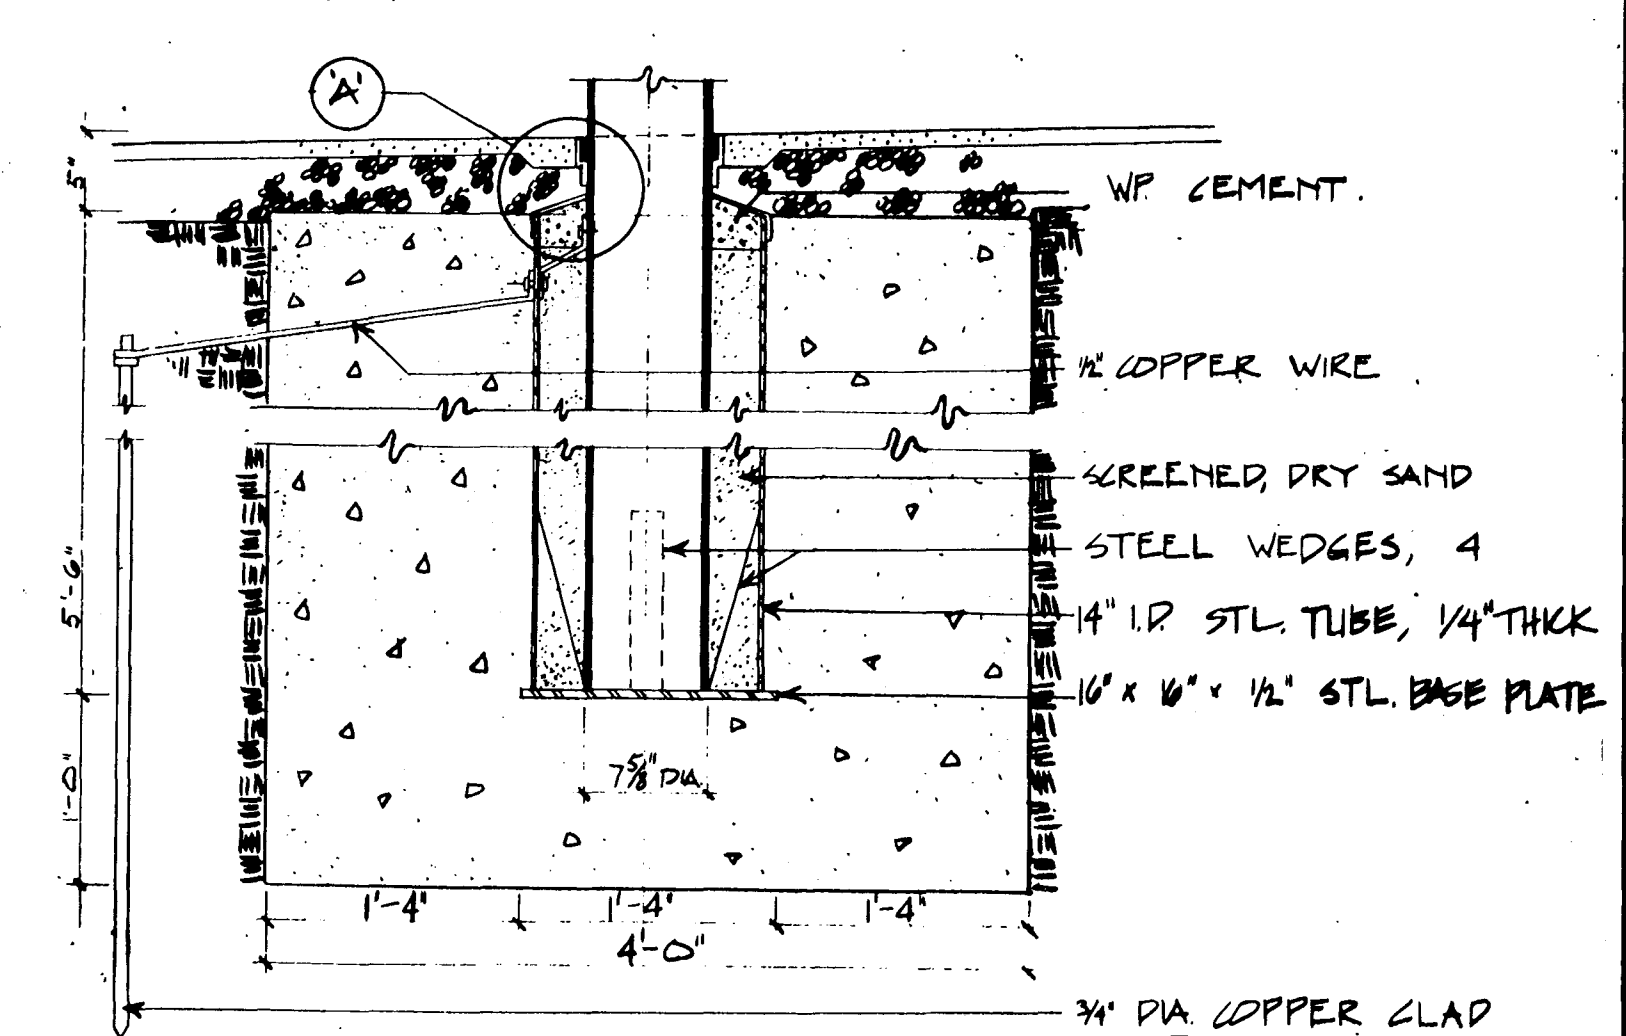

11 FLAGPOLE FOOTING
LA-5 SCALE: 1" = 1'-0"

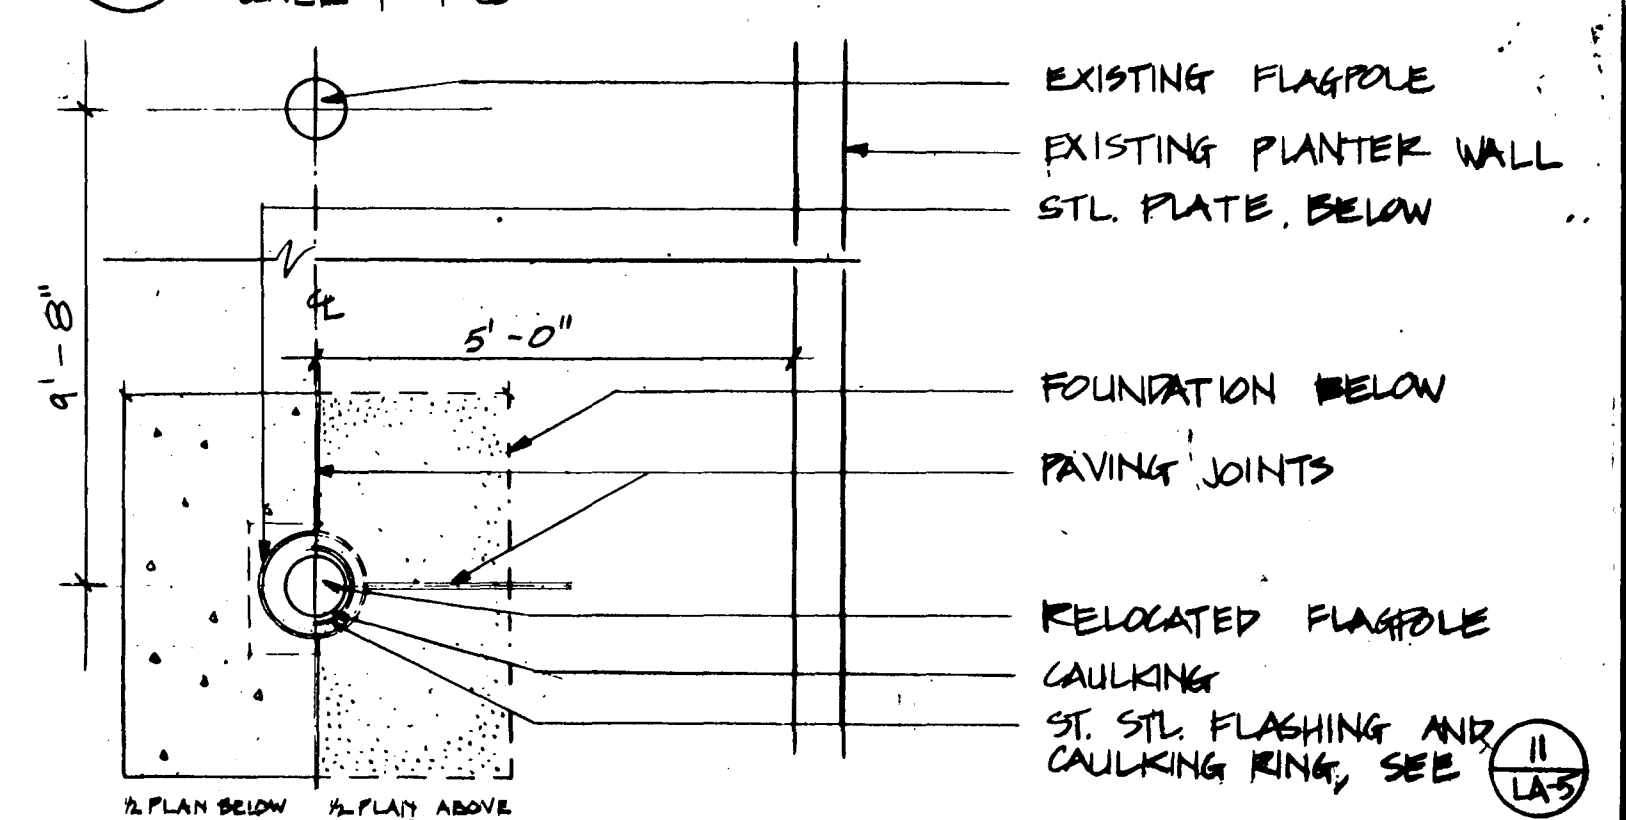

12 FLAGPOLE FOOTING PLAN
LA-5 SCALE: 1/2" = 1'-0"

SUPPLEMENTAL INFORMATION			
CITY OF HARTFORD, CONNECTICUT DEPARTMENT OF PUBLIC WORKS BUREAU OF ENGINEERING SERVICES			
HARTFORD PEDESTRIAN TRANSIT PROJECT LANDSCAPE DETAILS			
SUBMITTED	RECOMMENDED	APPROVED	
PROJECT ENGINEER	DIVISION MANAGER	CITY ENGINEER	
DRAWN	SCALE	DAYBOOK NO.	
CHECKED	DATE		
SHEET NO. LA-5.1			

REVISION	MADE BY	CHECKED BY	DESCRIPTION
1	2/28/90		