




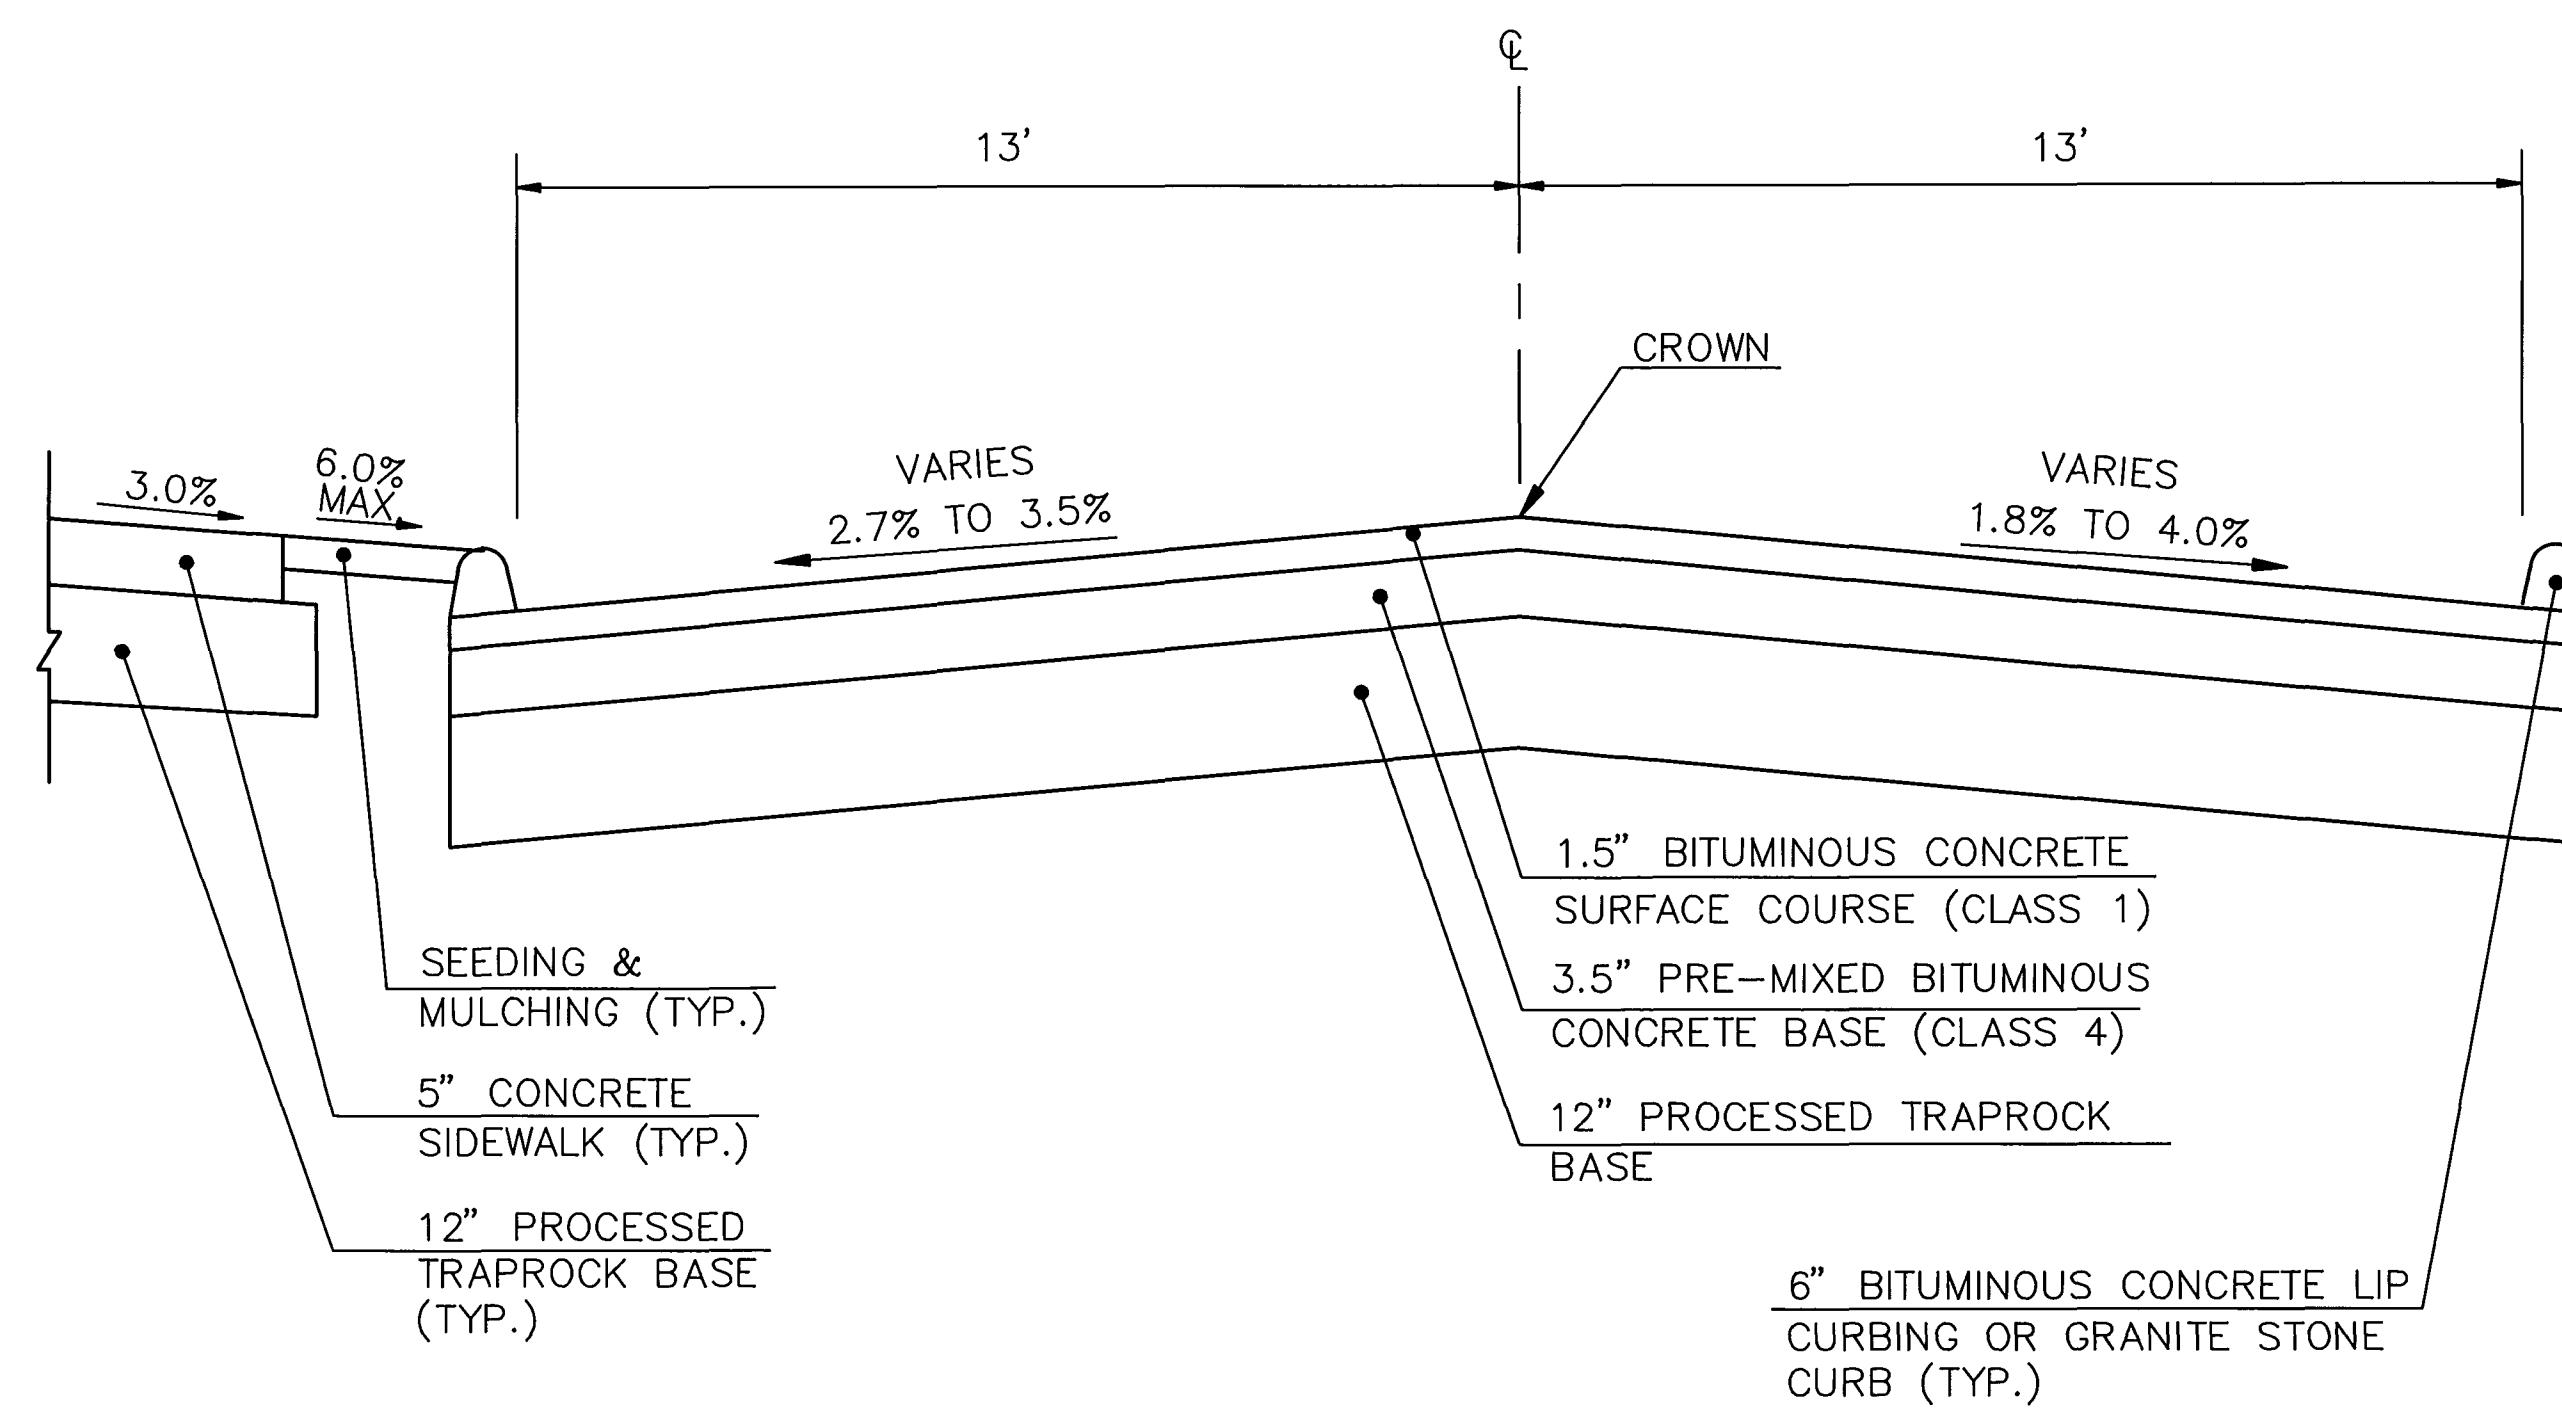

TYPICAL CROSS SECTION
(TYPE 1)

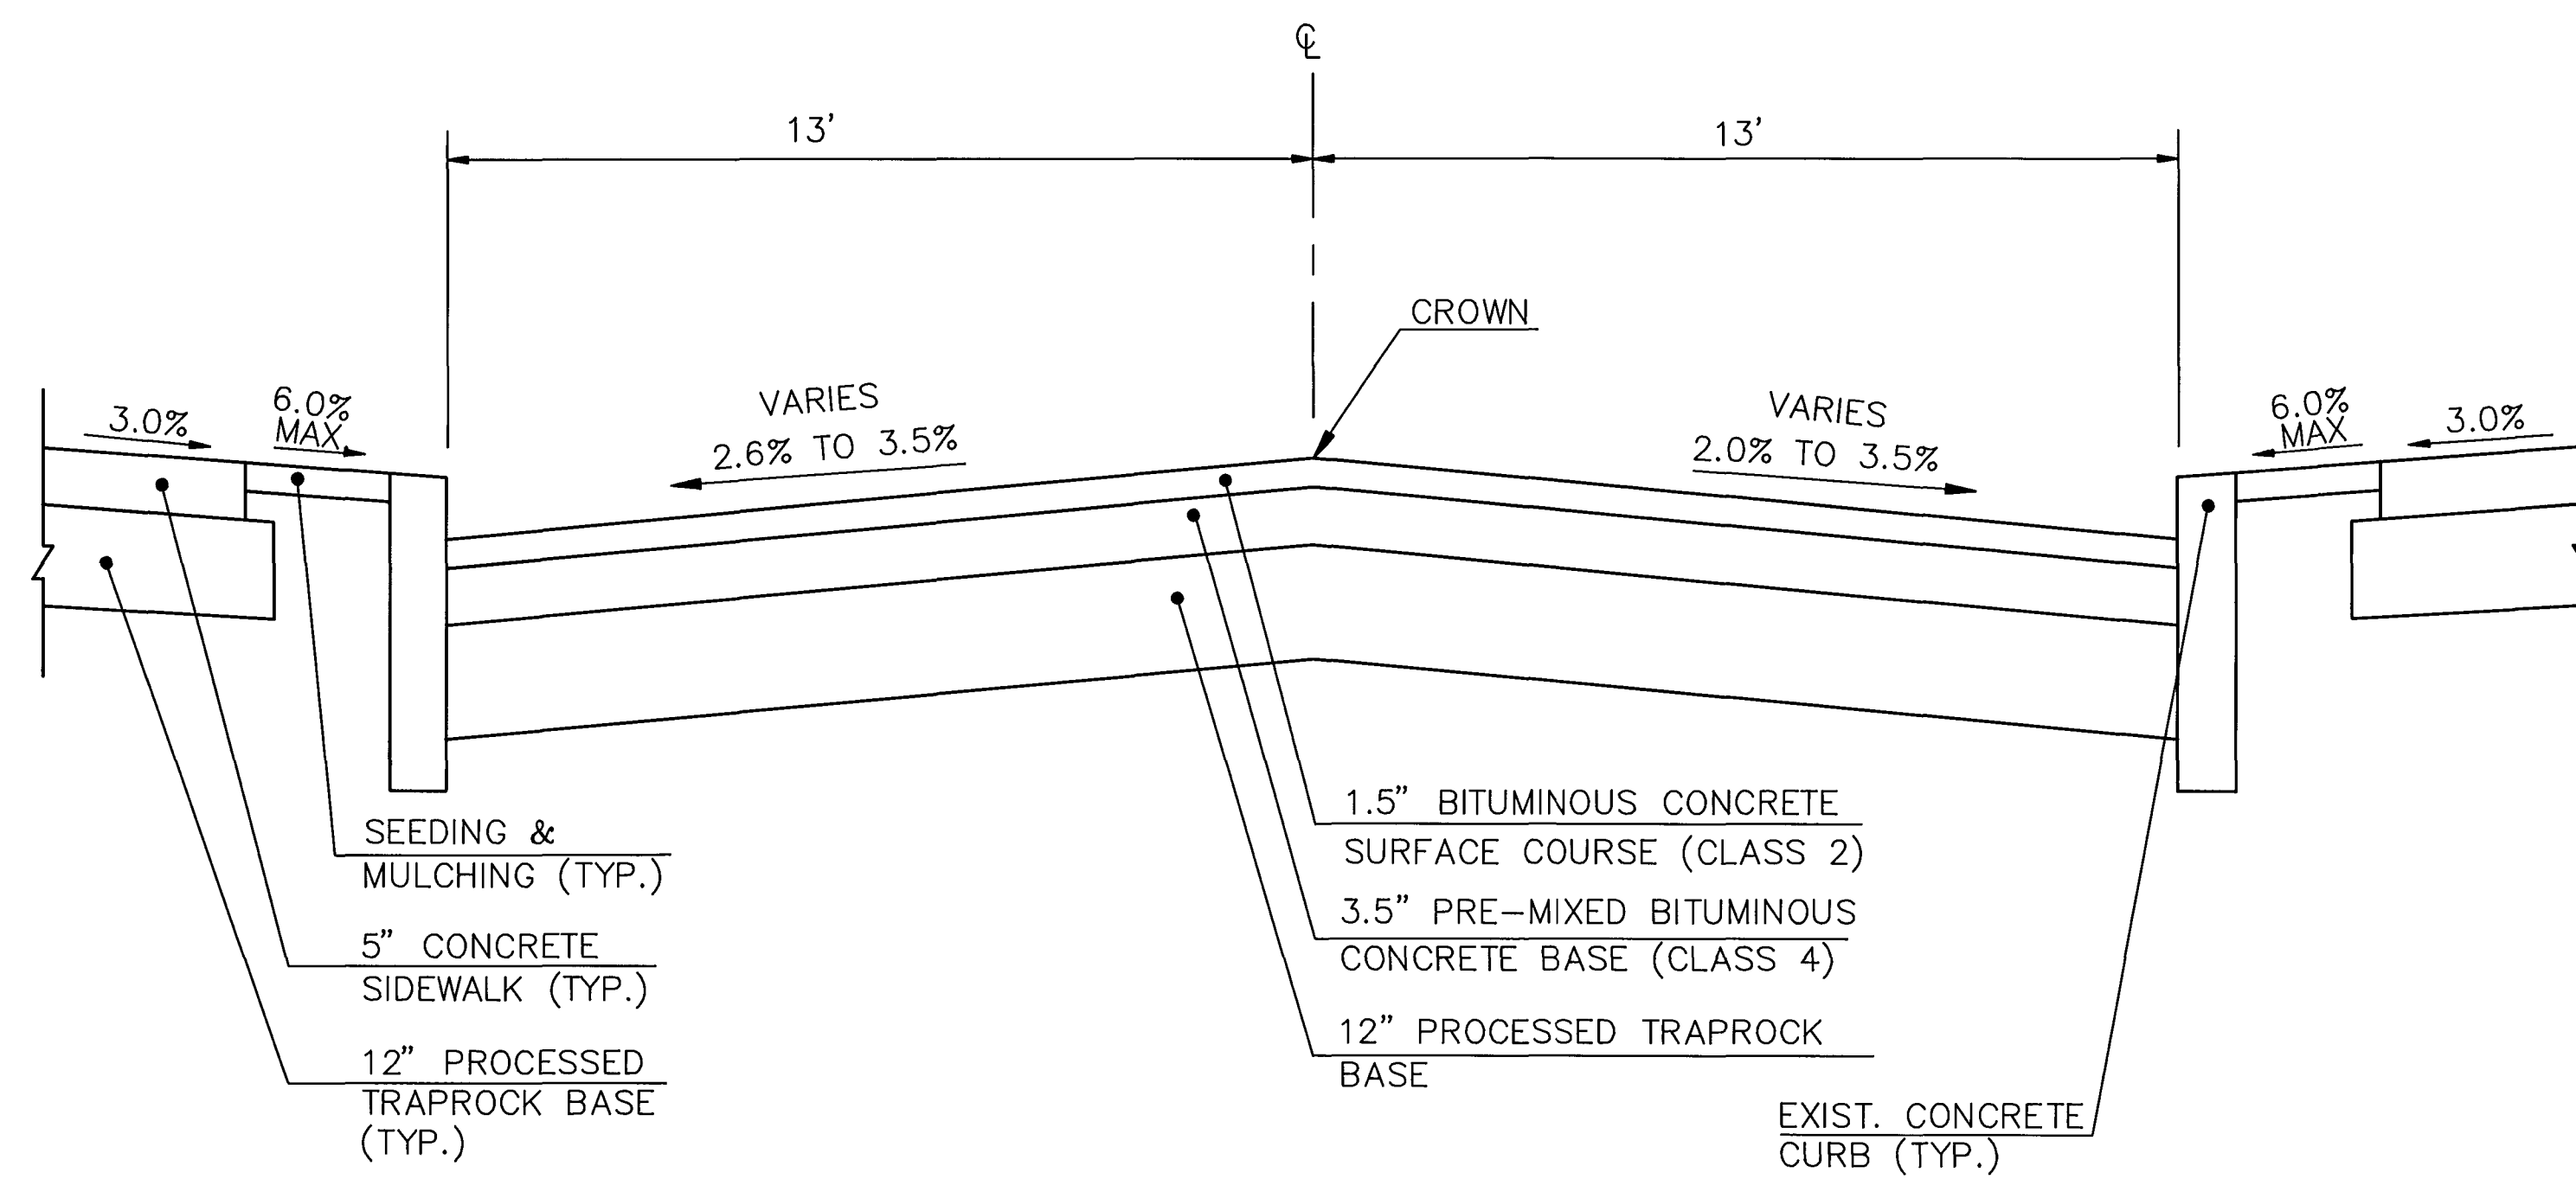

TYPICAL CROSS SECTION
(TYPE 2)

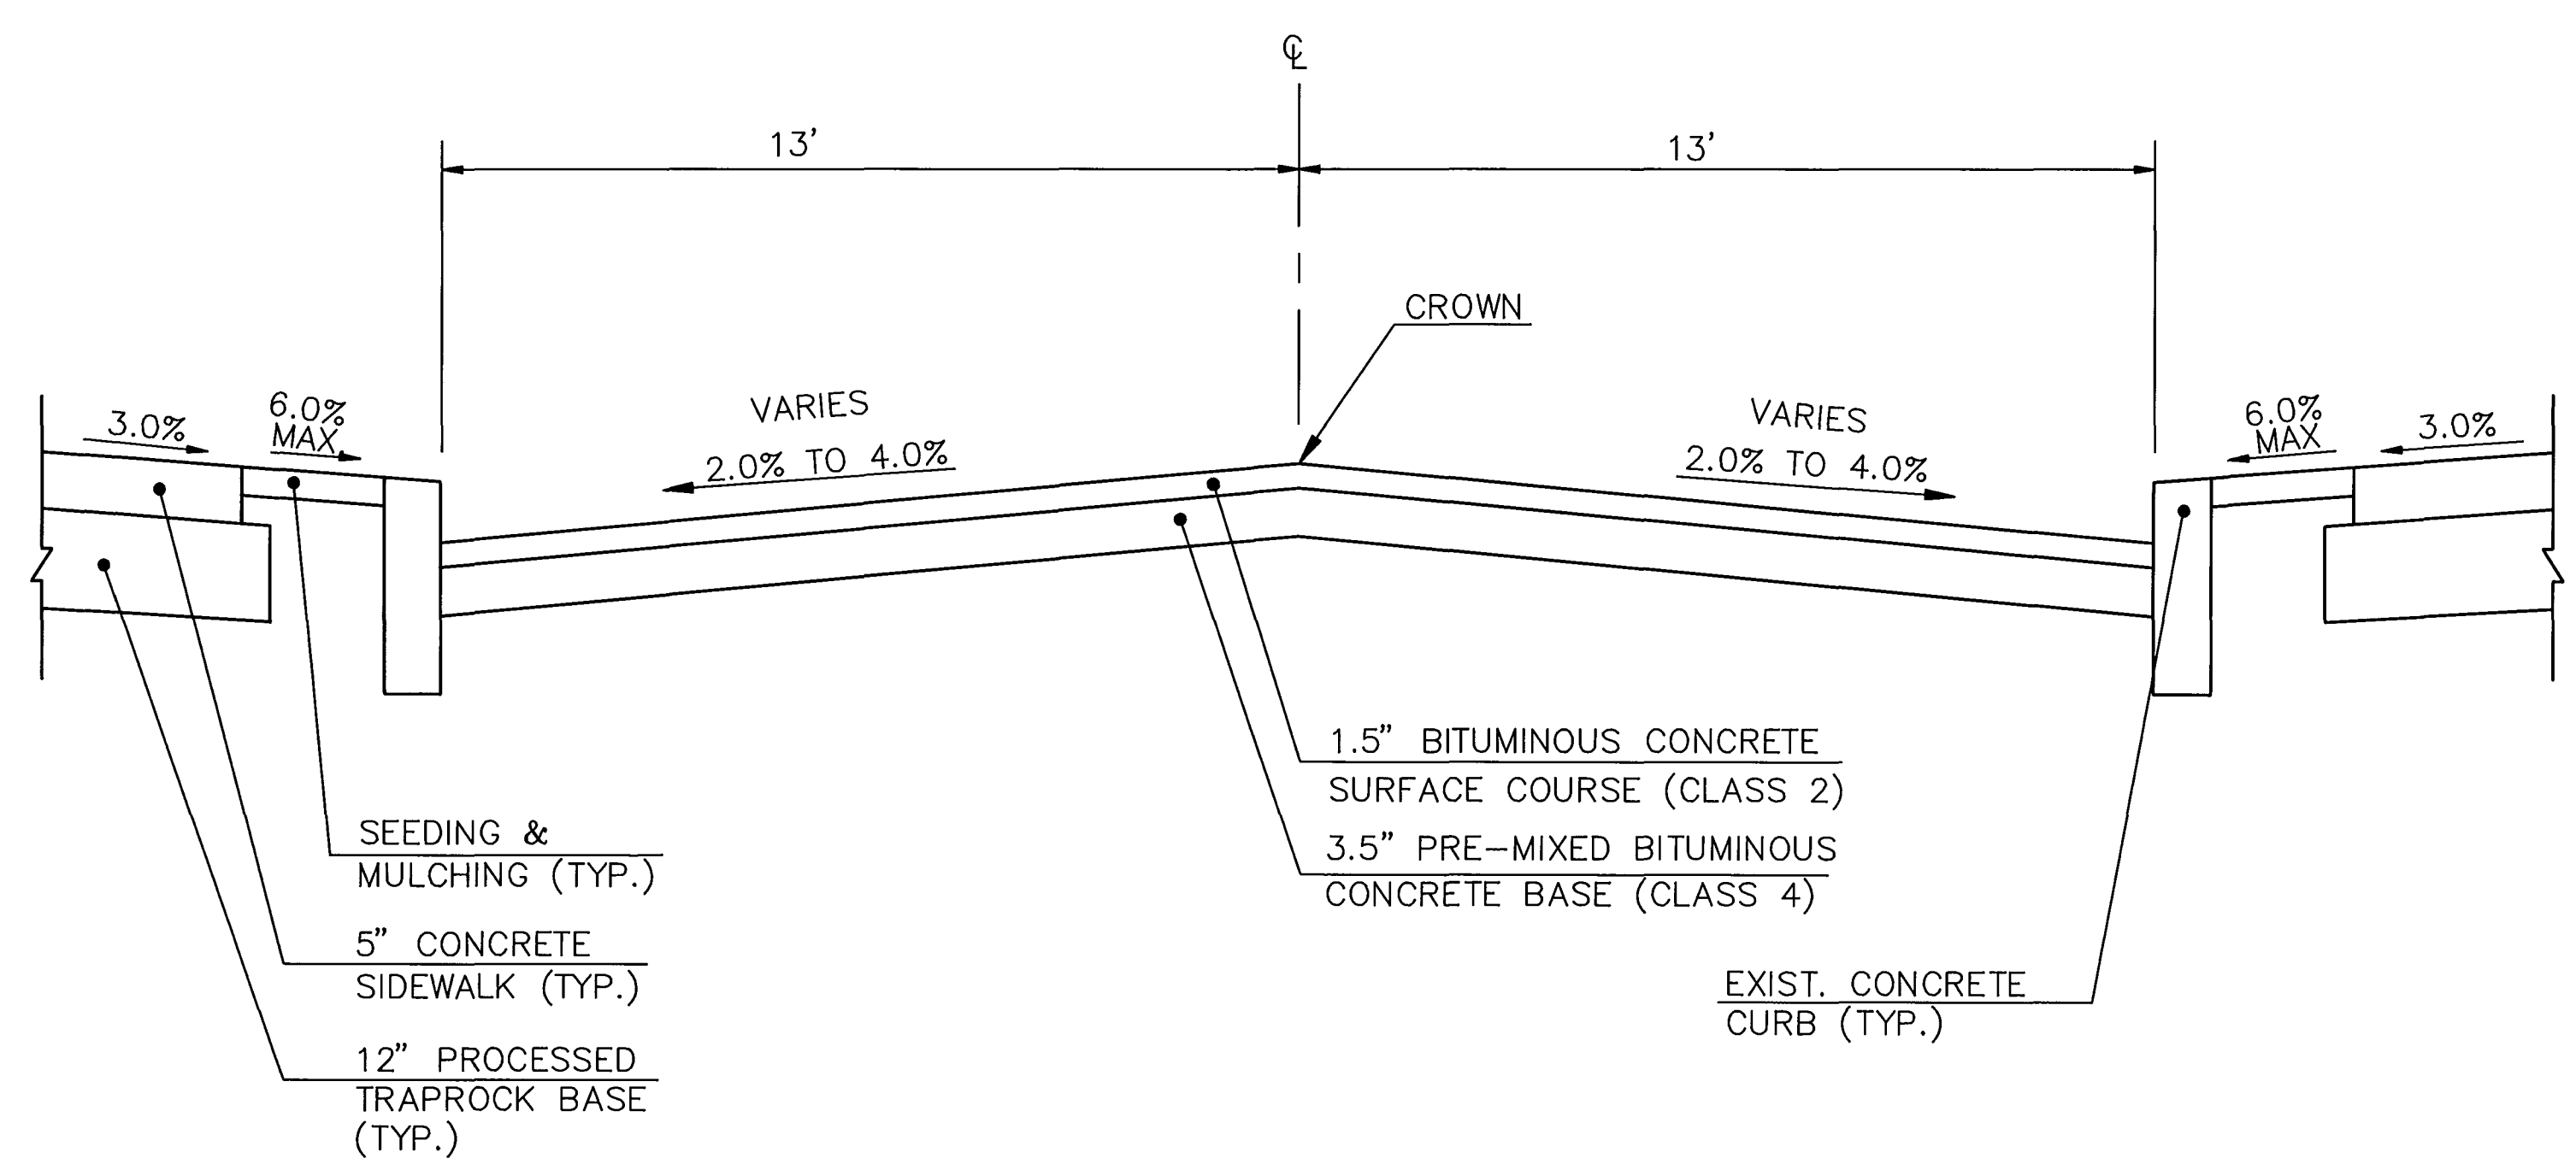

TYPICAL CROSS SECTION
(TYPE 3)

WILBUR STREET / OLIVER STREET			
TYPICAL CROSS SECTIONS			
THE CITY OF HARTFORD, CONNECTICUT			
NO.	DATE	REVISION	
DESIGNED: P.L.	DATE: MAY 14, 1990		
DRAWN: T.N.S.	SCALE: N.T.S.		
CHECKED: L.C.			
APPROVED: R.C.G.			
PURCELL ASSOCIATES			SHEET NO. 3 OF 11
			DAYBOOK NO. 011210

FILE NAME: HTSSOLDING

8/14/90

8/14/90