




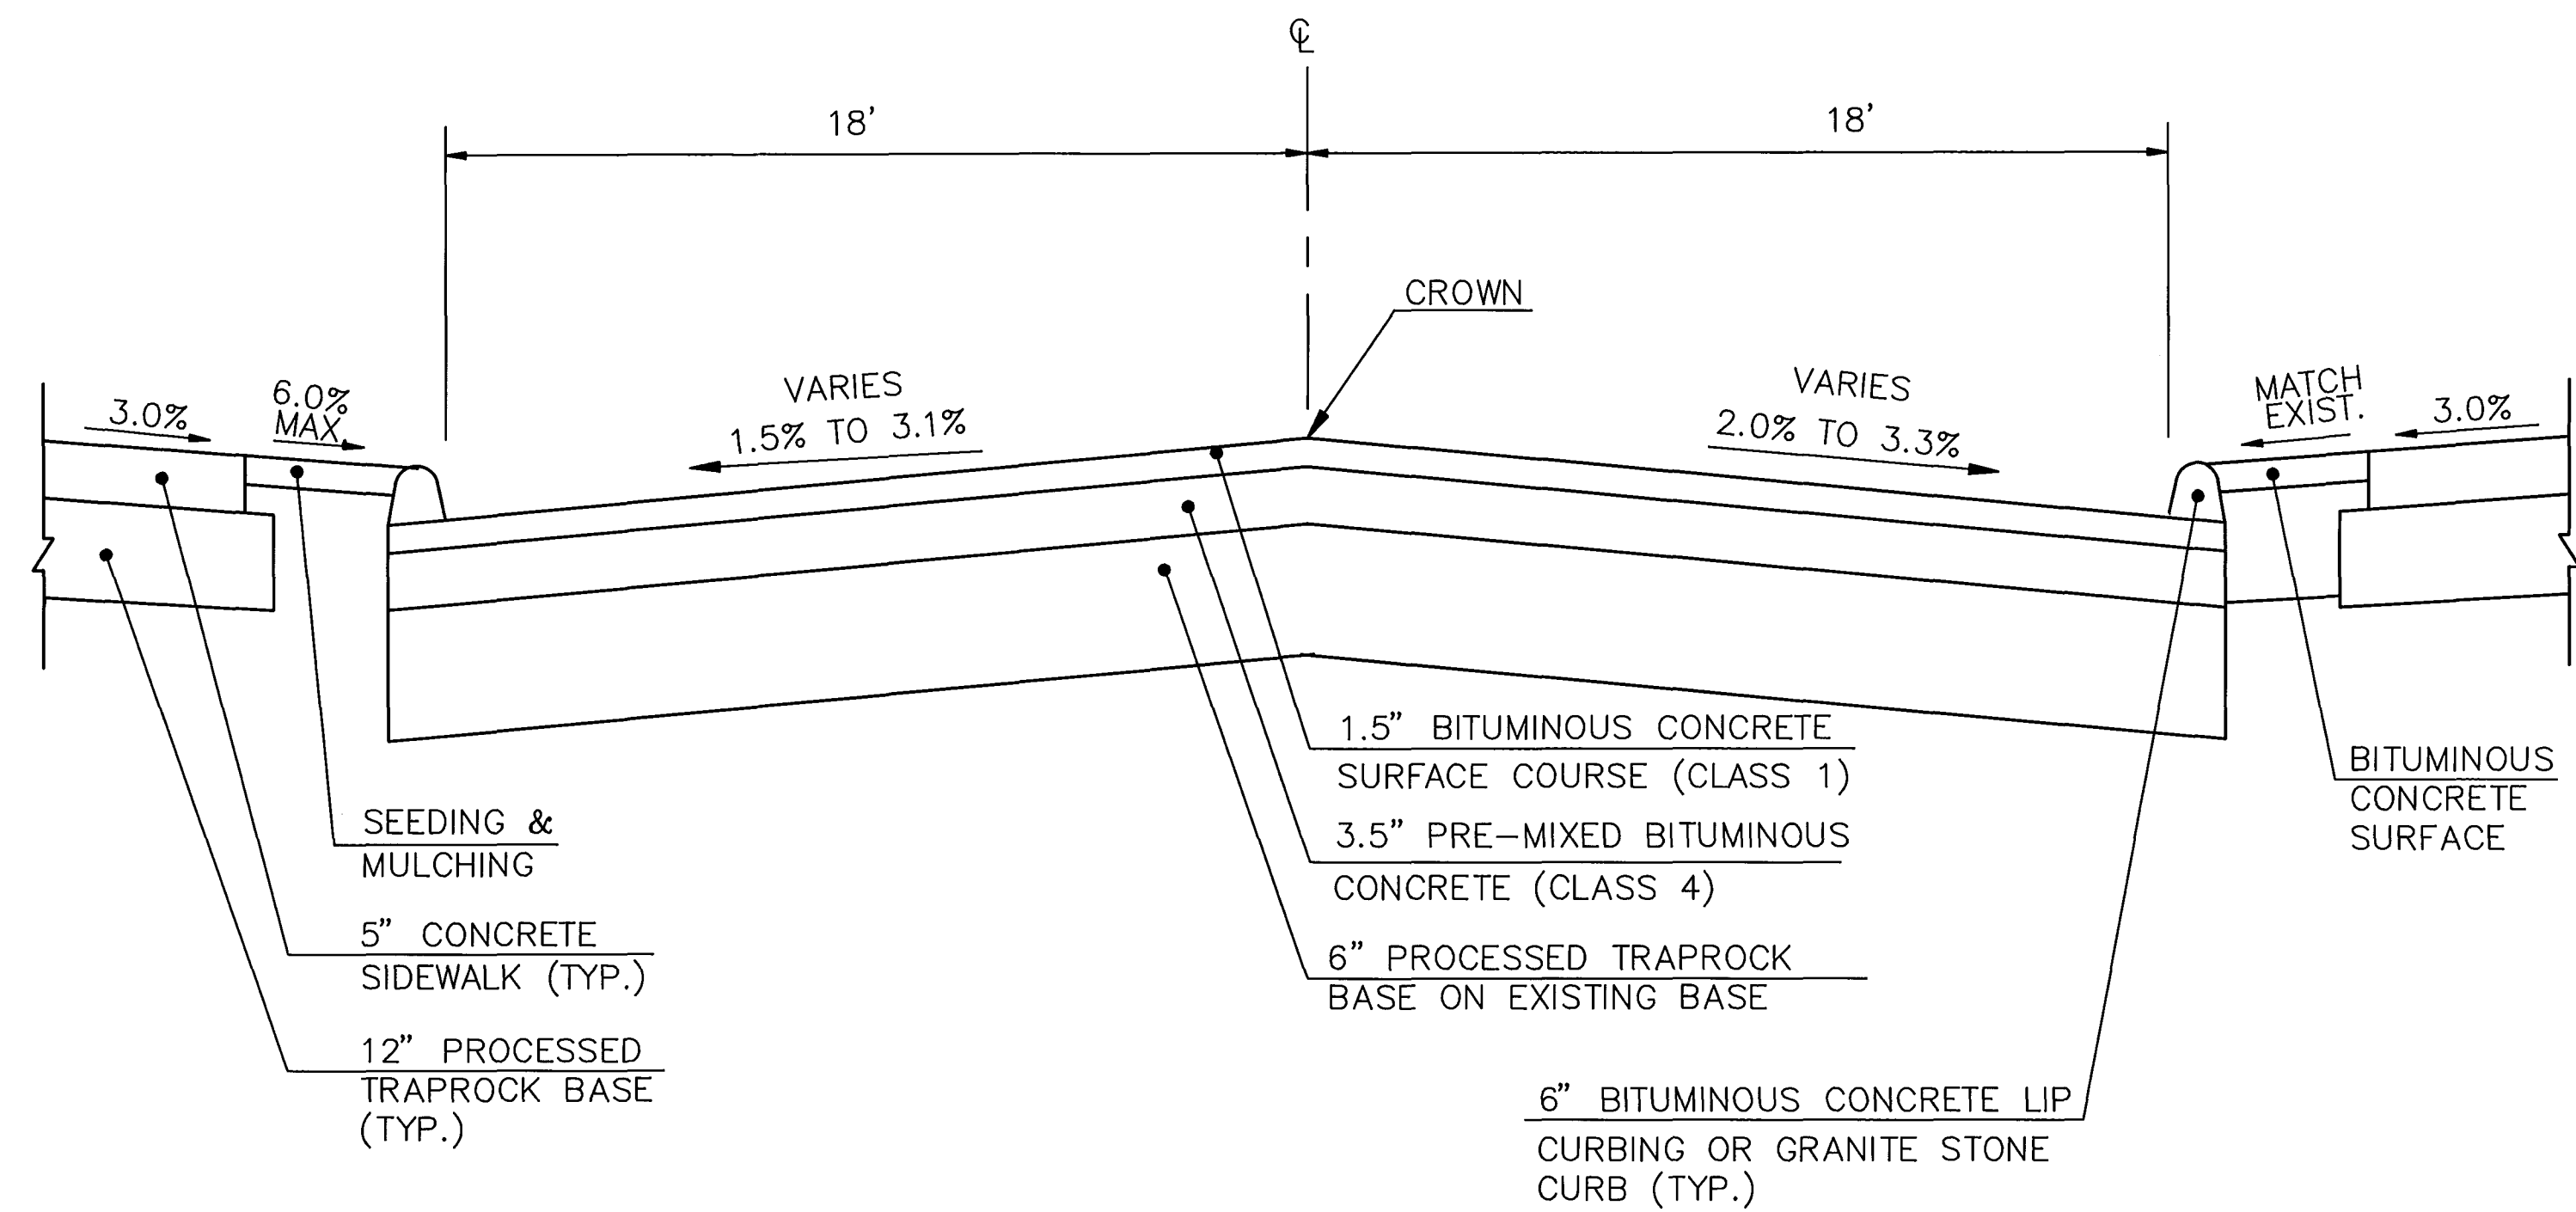

TYPICAL CROSS SECTION
(TYPE 1)

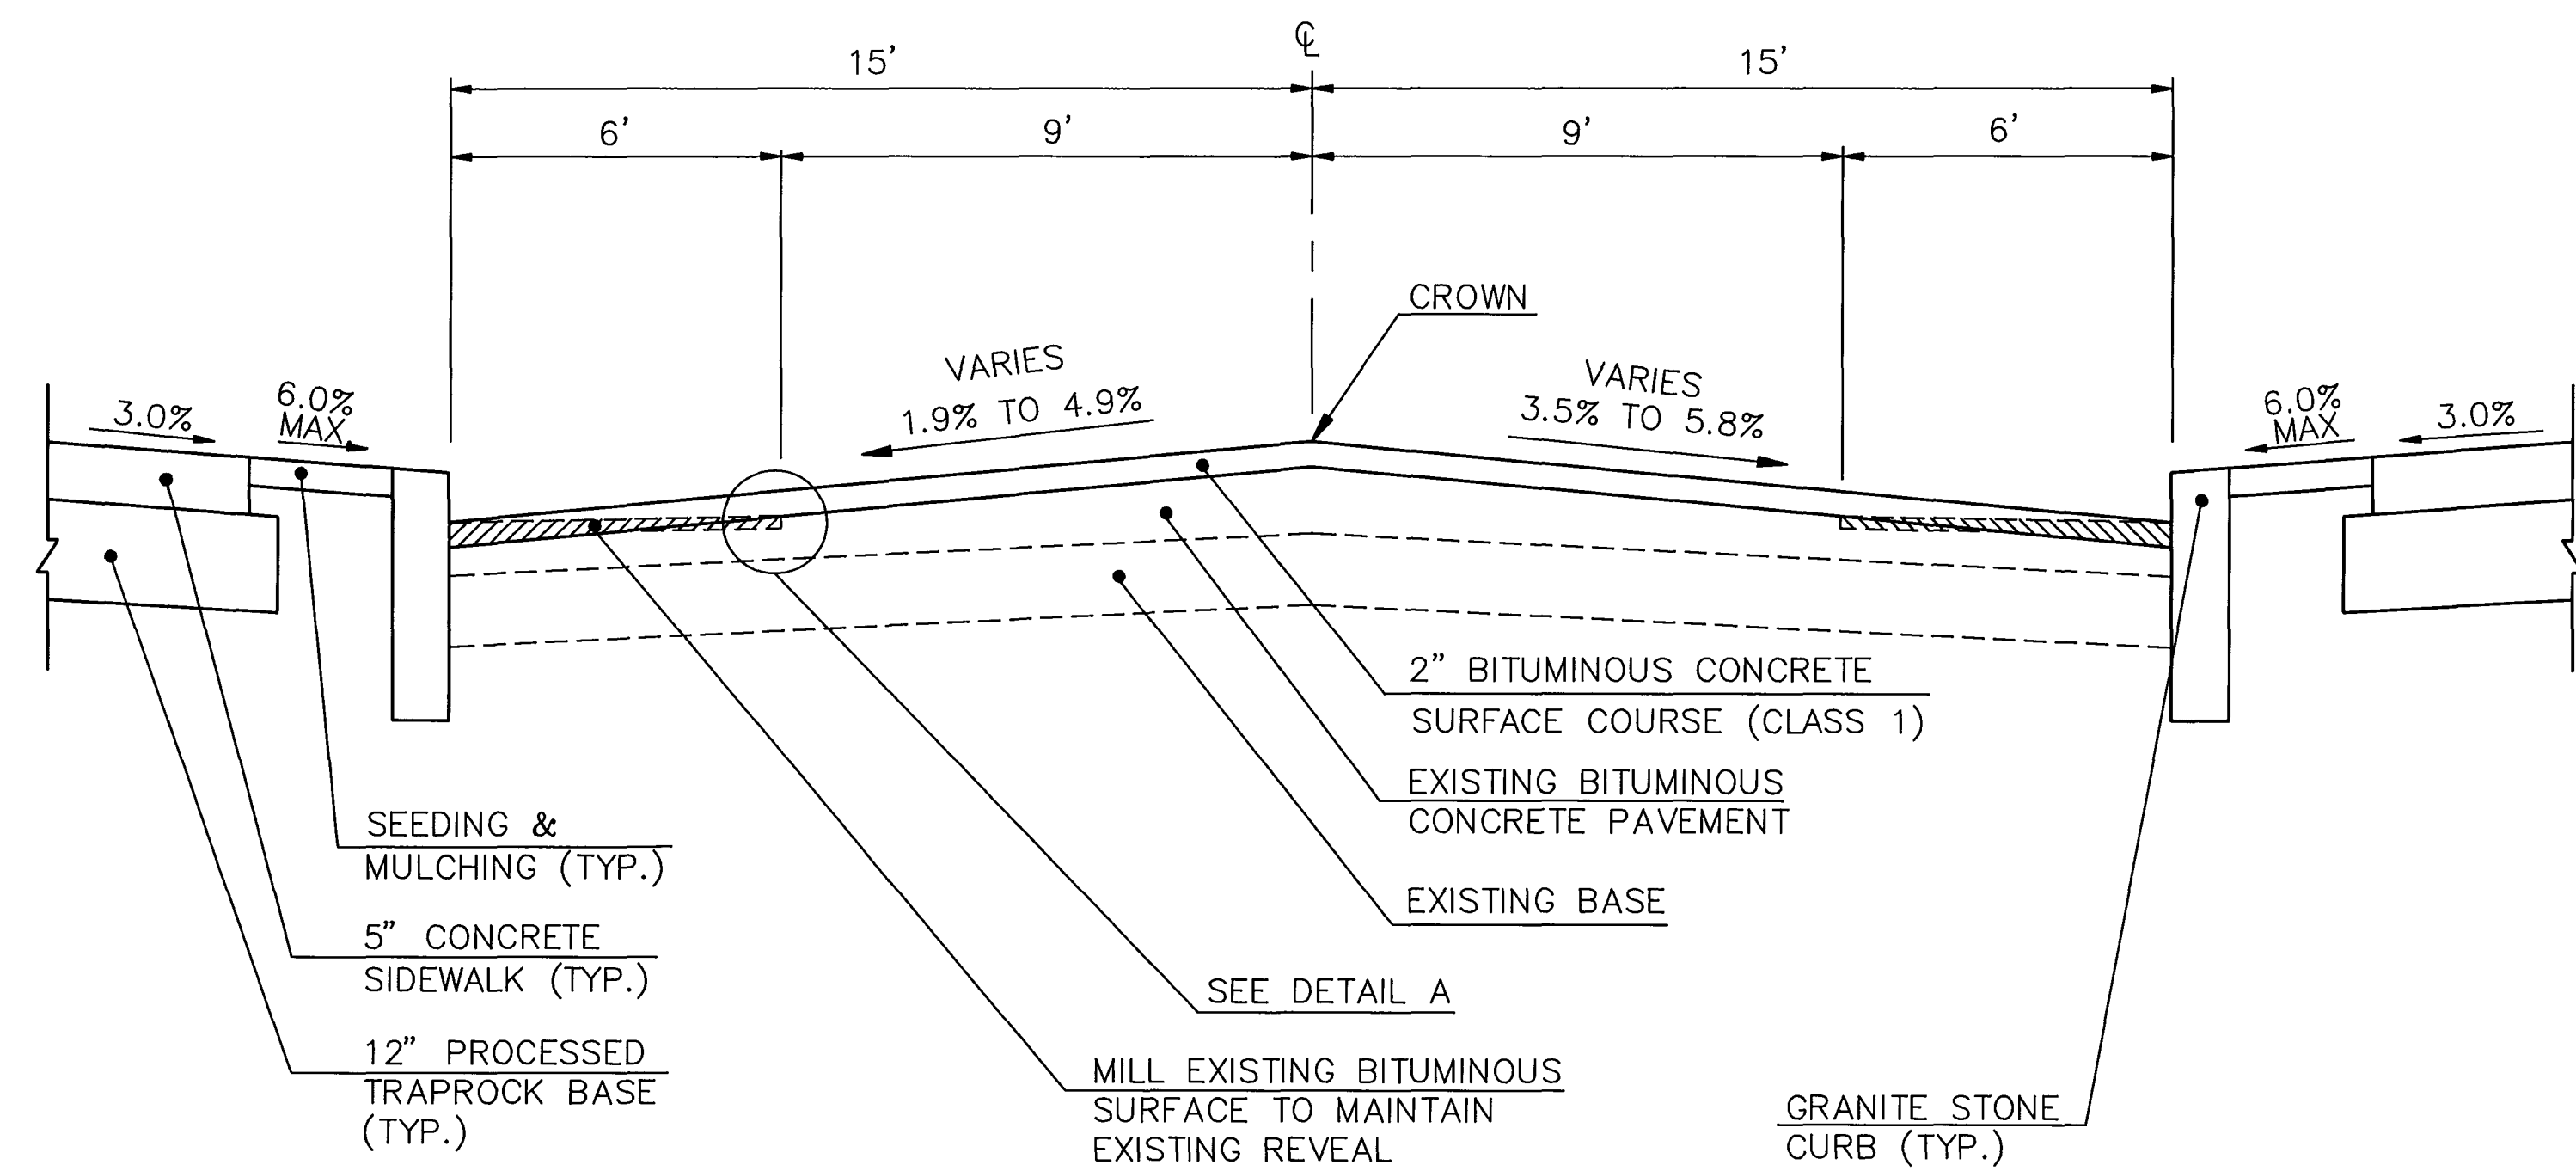

TYPICAL CROSS SECTION
(TYPE 2)

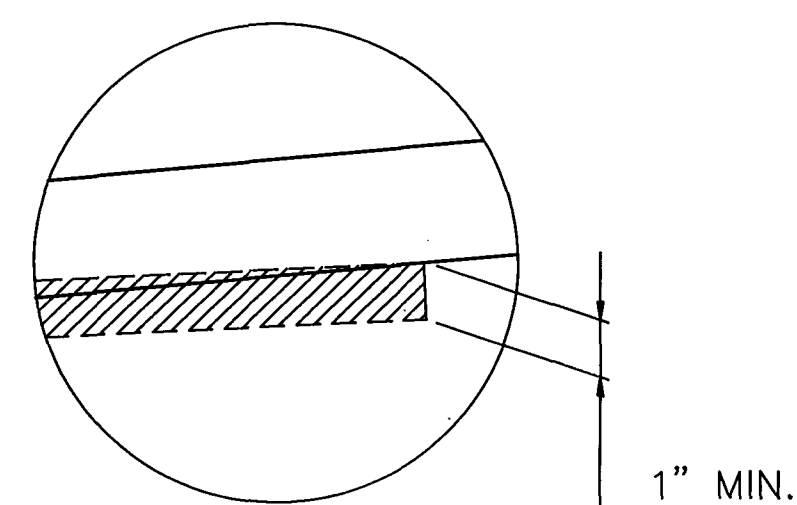

DETAIL A

KENSINGTON STREET/ARBOR STREET

TYPICAL CROSS SECTIONS

THE CITY OF
HARTFORD, CONNECTICUT

NO.	DATE	REVISION
DESIGNED: P.L.		
DRAWN: T.N.S.	DATE: MAY 14, 1990	
CHECKED: L.C.	SCALE: N.T.S.	
APPROVED: R.C.G.		

PURCELL
ASSOCIATES

SHEET NO.
3 OF 12
DAYBOOK NO.
011209