

LOCATION PLAN

CITY OF HARTFORD

DEPARTMENT OF PUBLIC WORKS

ENGINEERING SERVICES



PLANS FOR

RECONSTRUCTION OF MURPHY ROAD

CONTRACT # 93-02

CONTENTS


1. COVER SHEET
- 2.-3. TRAFFIC CONTROL & PHASING
4. TRAFFIC MARKING DETAILS
- 5.-8. STANDARD CONSTRUCTION DETAILS
- 9.-17. MURPHY ROAD PLAN & PROFILE

RICHARD ST. PIERRE
Project Engineer

JEROME F. SHEA
Manager
Engineering Planning and Design

FRANK VERNILE
Acting City Engineer

THOMAS E. JOHNSON
Acting Director of Public Works

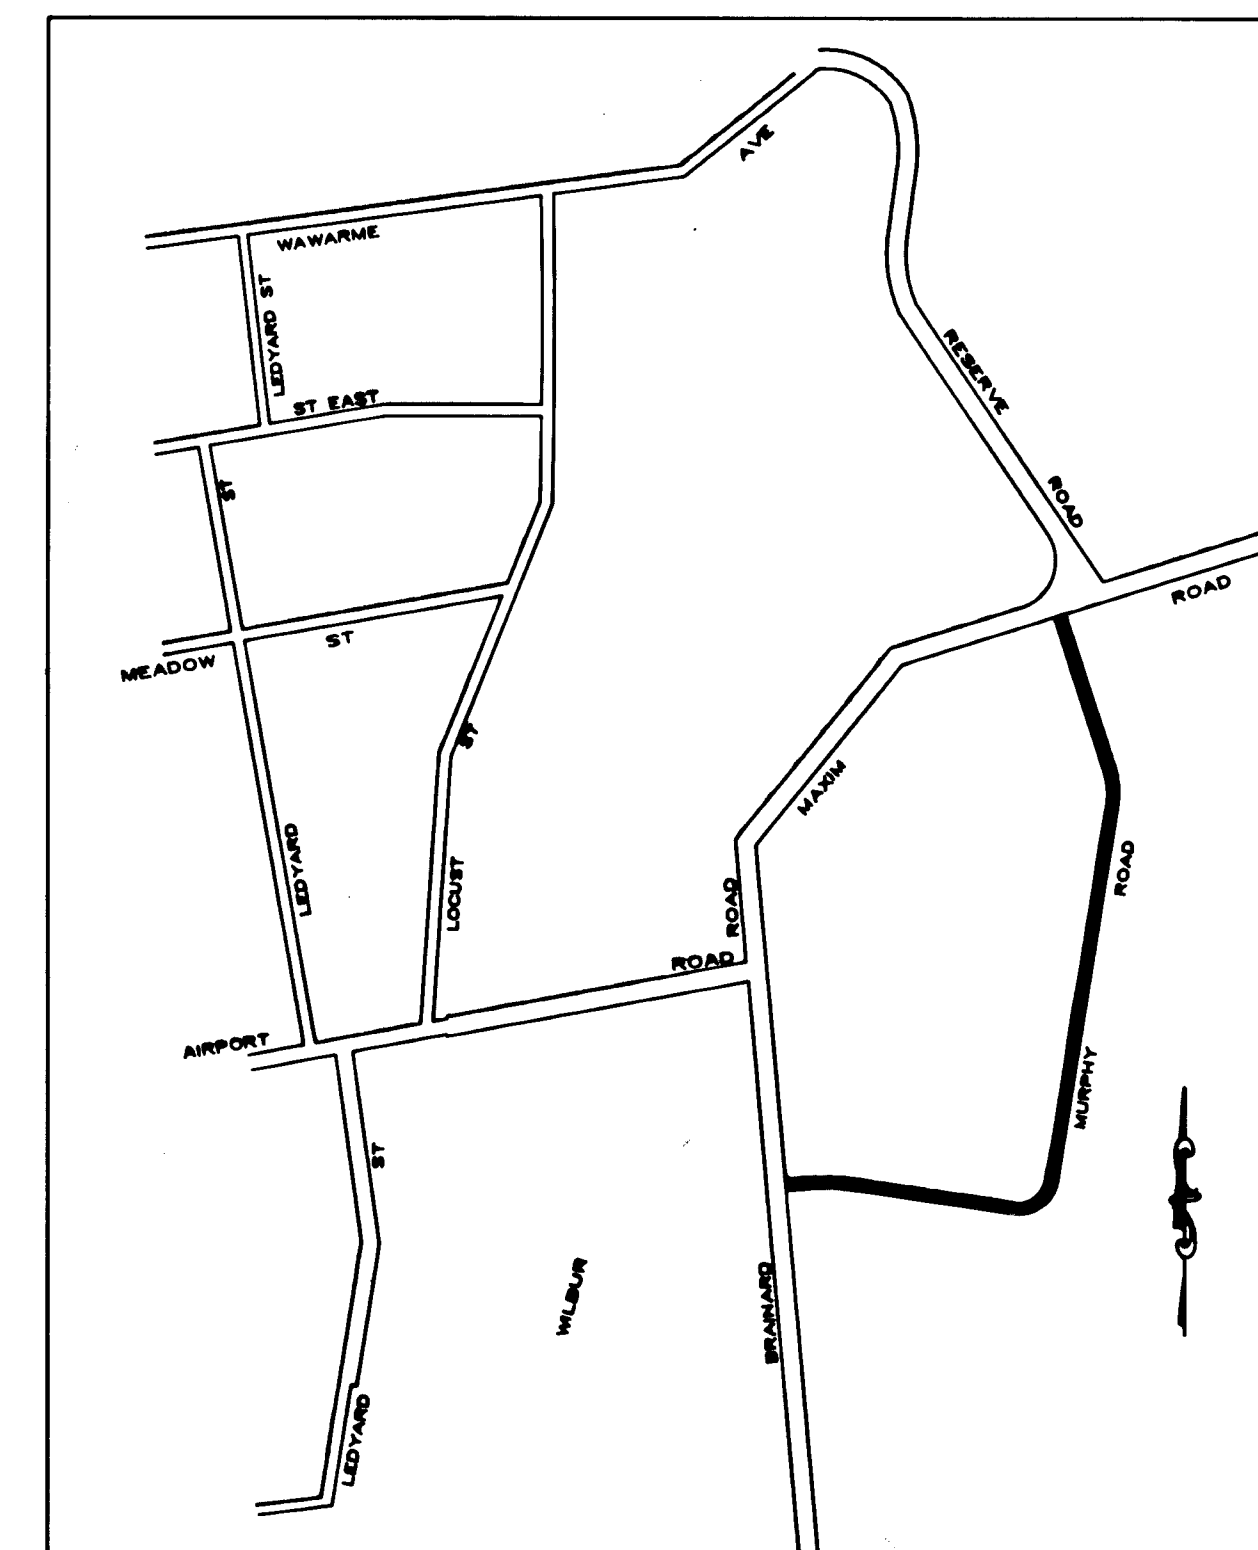

SITE PLAN