



SECTION A-A  
TO MEET EXISTING CURB

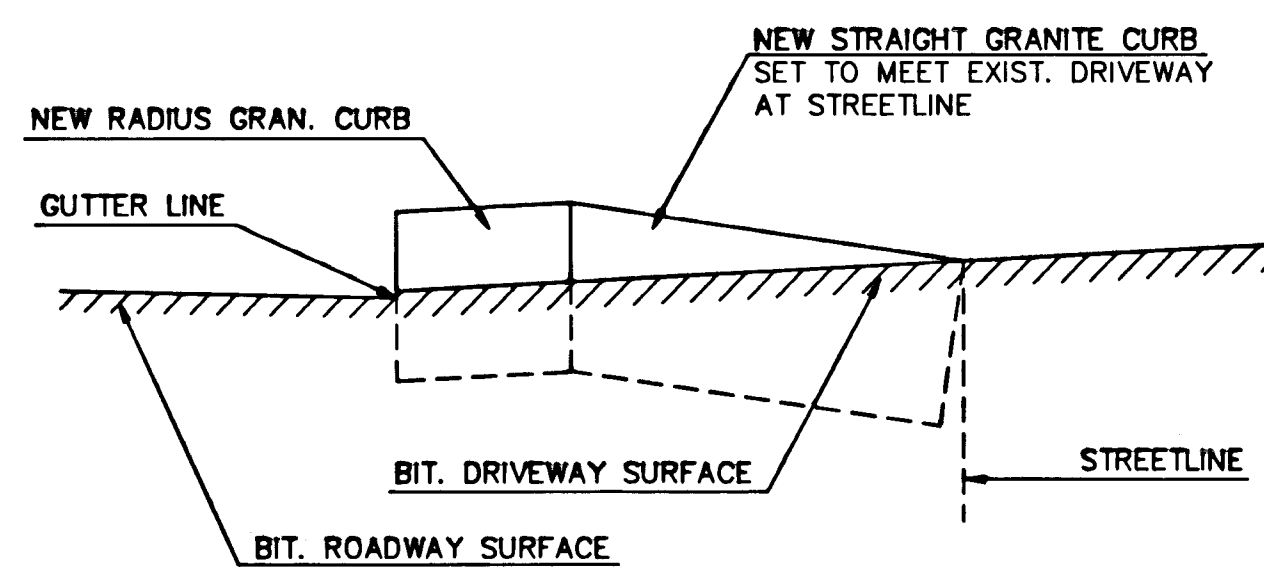


SECTION A-A  
TO MEET EXIST. DRIVEWAY GRADE

TRANSITION GRANITE CURB AT DRIVEWAYS  
NOT TO SCALE

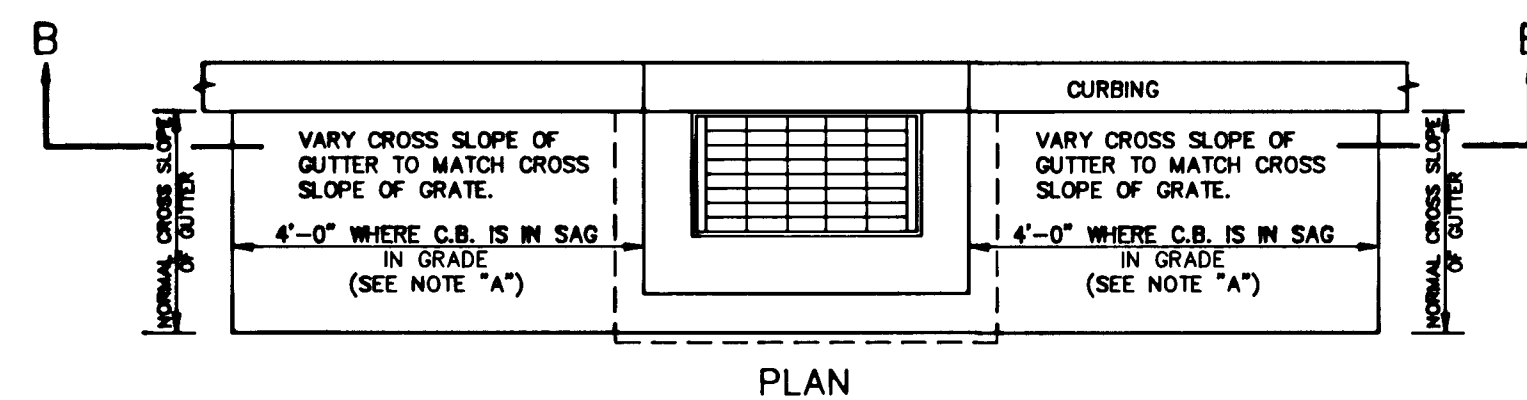


NOTE "A" 6'-0" ON UPGRADE SIDE OF CONTINUOUS GRADE, 1'-0" ON DOWNGRADE SIDE OF CONTINUOUS GRADE OR AS DIRECTED.

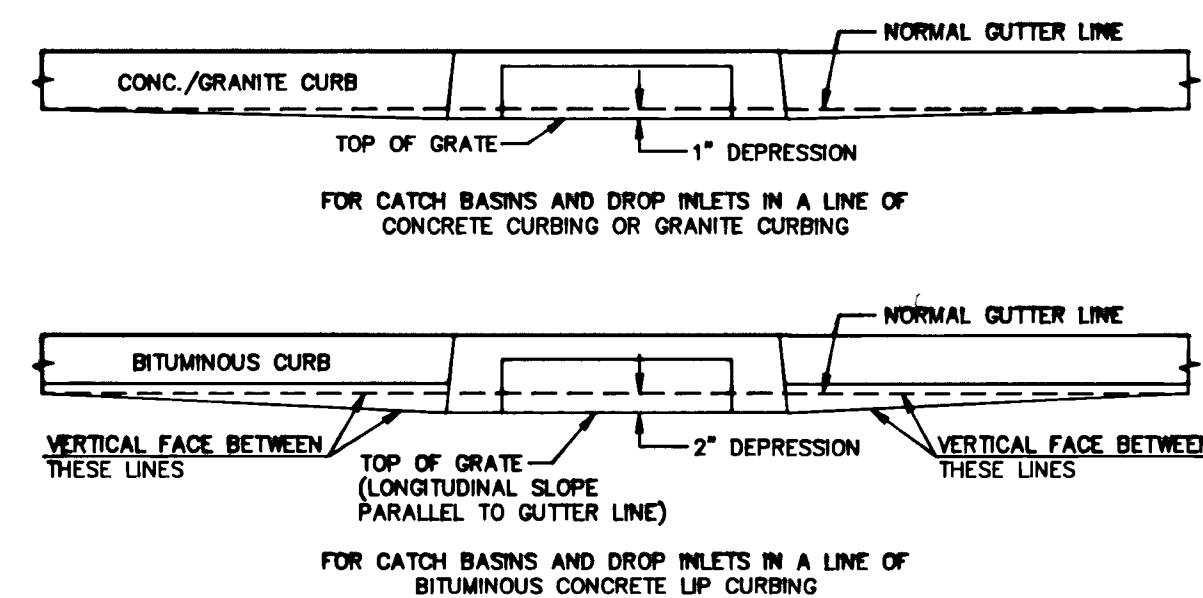

SECTION B-B

DEPRESSED GUTTER AT CATCH BASIN DETAIL  
NOT TO SCALE

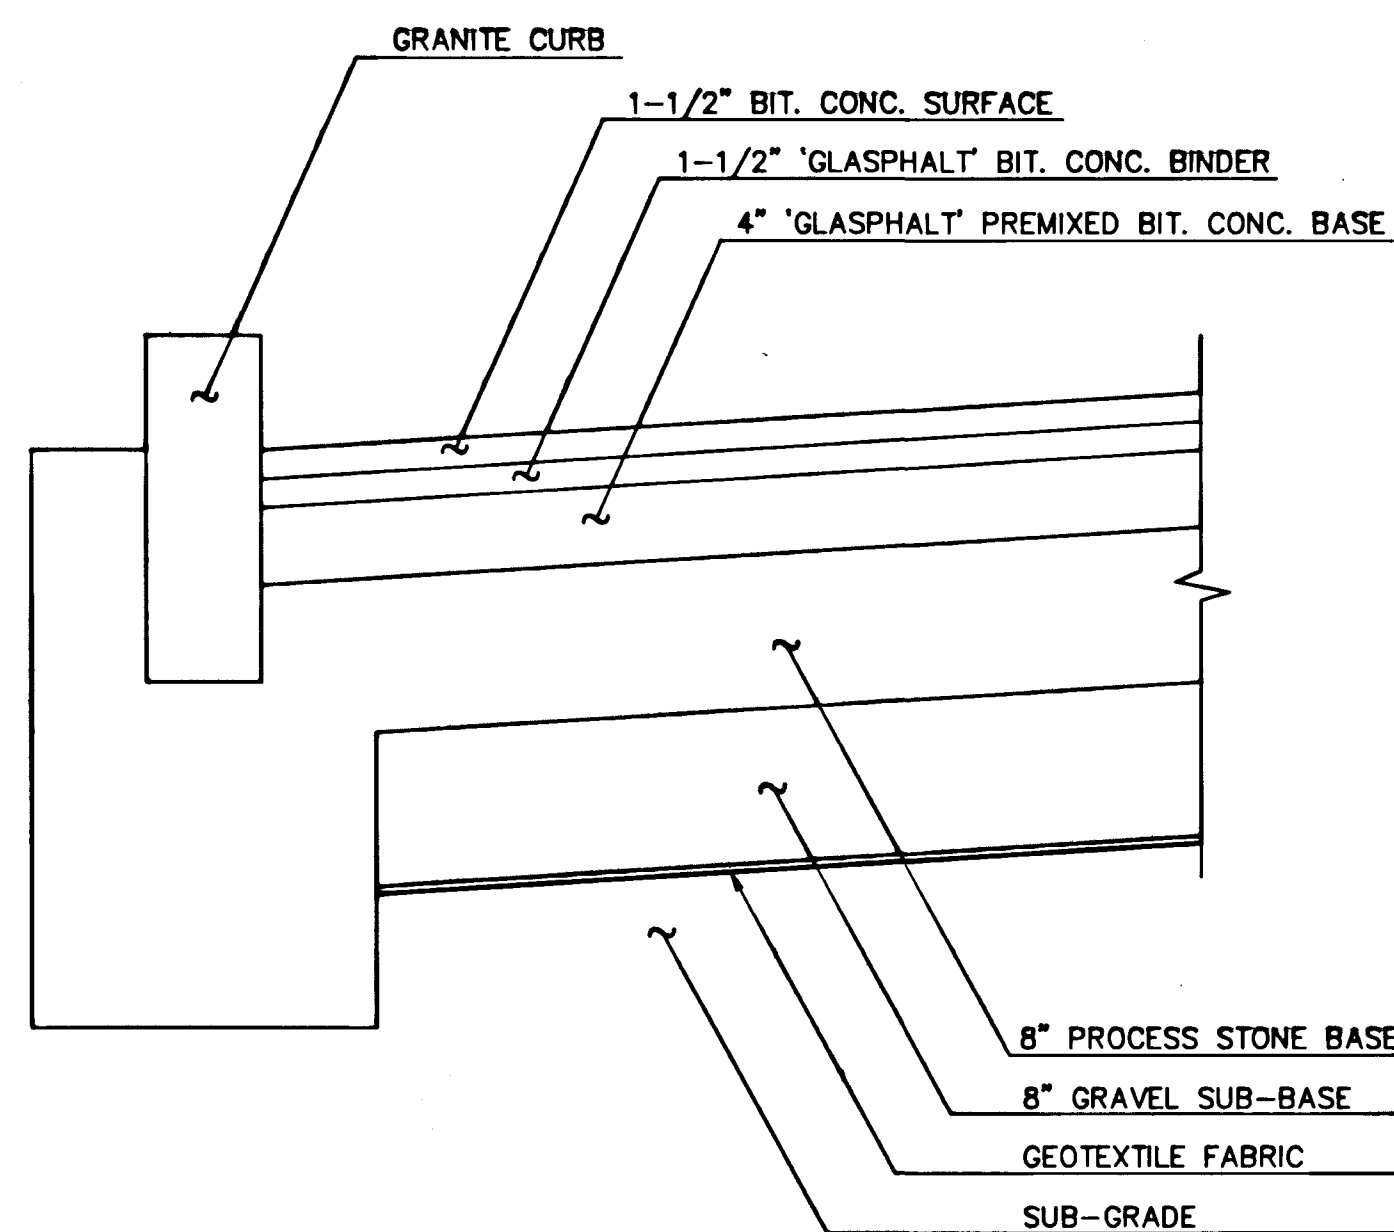

TYPICAL PAVEMENT STRUCTURE  
CROSS SECTION  
NOT TO SCALE

CITY OF HARTFORD, CONNECTICUT  
DEPARTMENT OF PUBLIC WORKS  
ENGINEERING SERVICES

STANDARD CONSTRUCTION  
DETAILS IV

SUBMITTED		RECOMMENDED		APPROVED	
PROJECT ENGINEER		MANAGER		CITY ENGINEER	
DRAWN RDS	SCALE	DAYBOOK NO. 011201	DATE	SHEET 8	OF 17
CHECKED	NOT TO SCALE	FILE NAME	DETIV.DWG		