




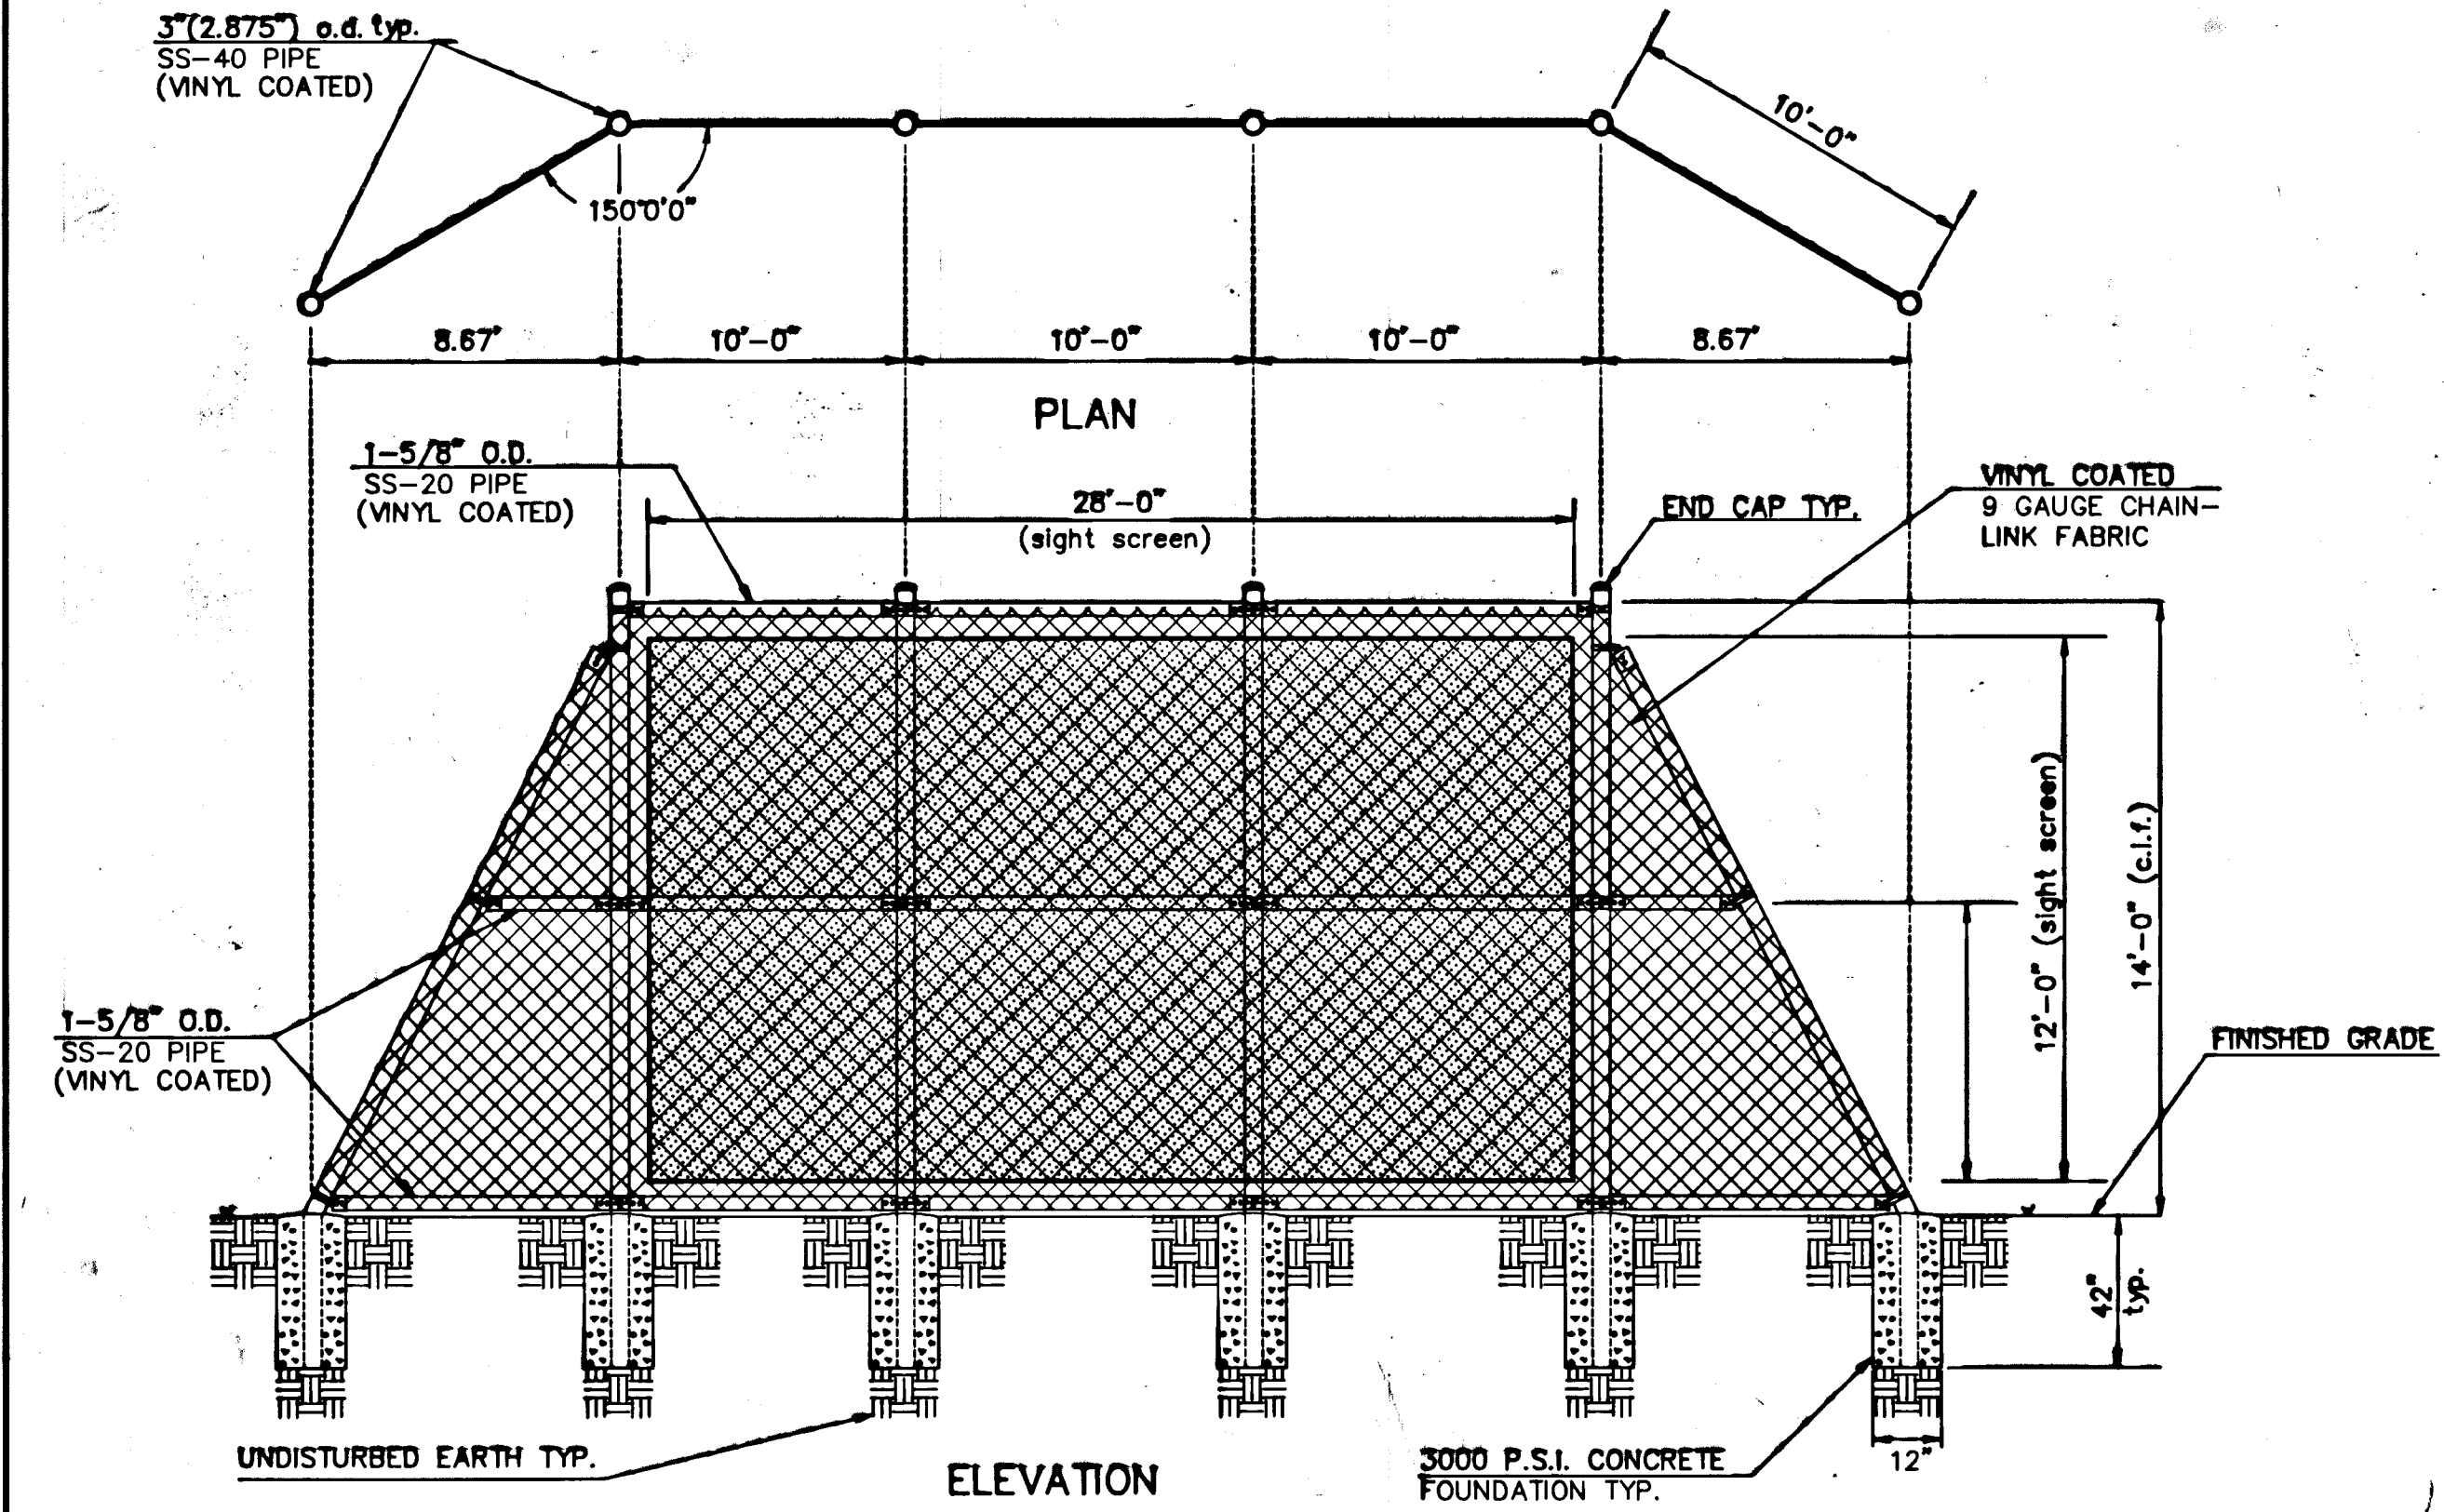


NOTE: SIGHT SCREEN SHALL BE PORTABLE POLYESTER REFLECTIVE FABRIC AS MANUFACTURED BY UNION CANVAS PRODUCTS CO. WOODRIDGE, NEW JERSEY, 07075 TEL. # (201) 933-4646 OR APPROVED EQUAL.

CHAIN-LINK-FENCE & SIGHT SCREEN DETAIL
N.T.S.

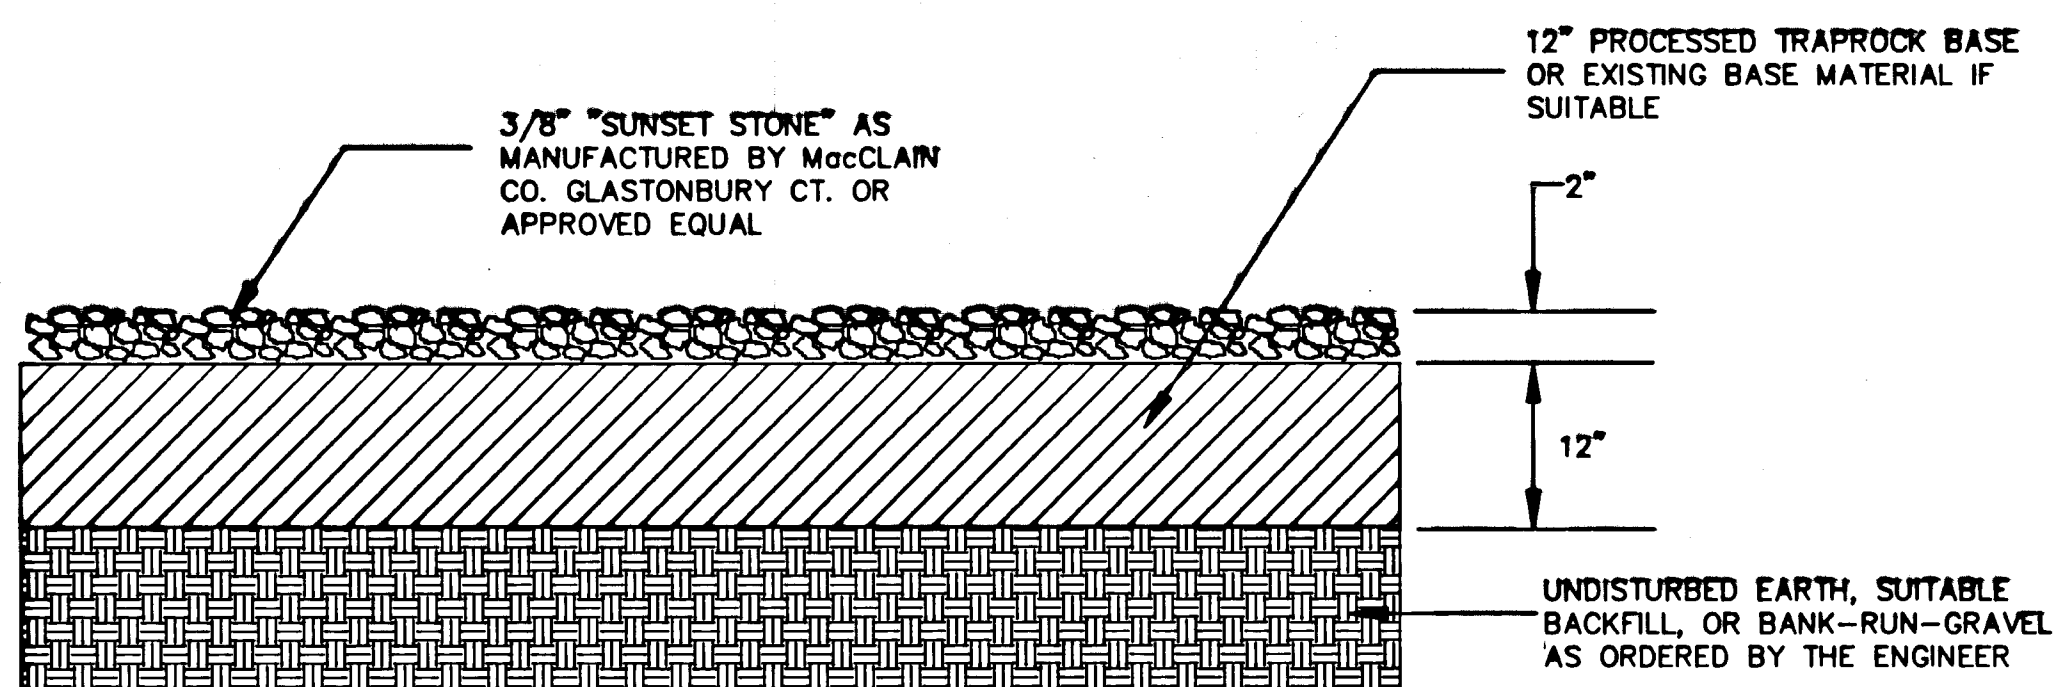

GRAVEL PARKING LOT
(3/8" SUNSET STONE)
N.T.S.

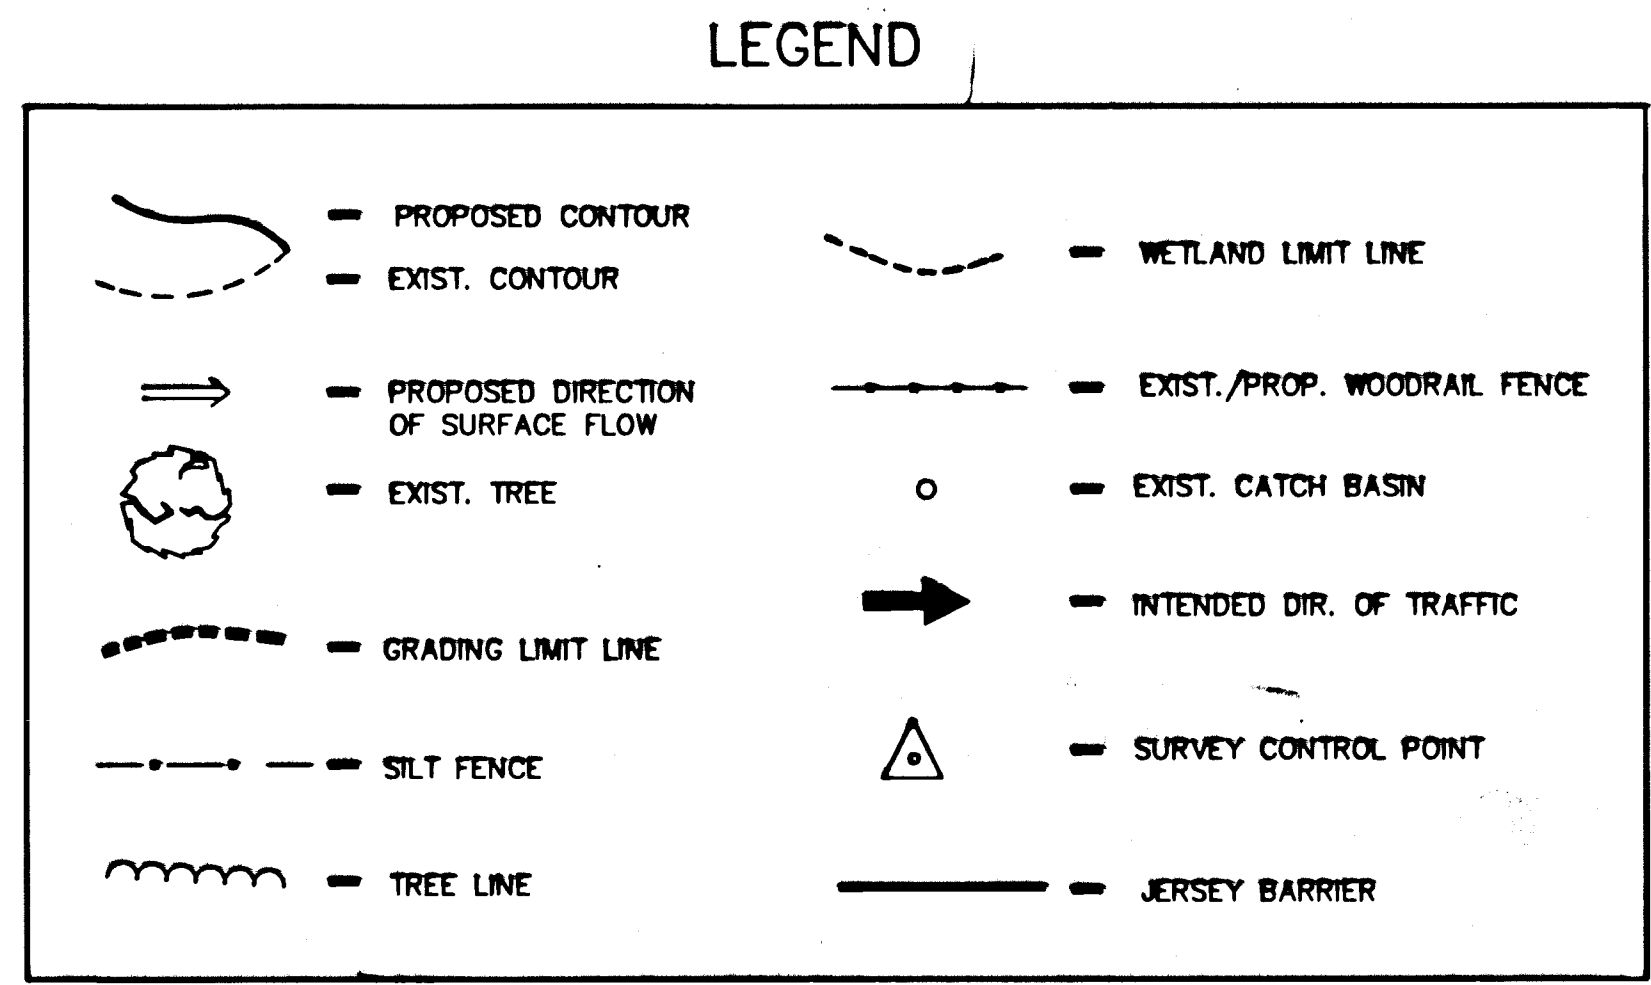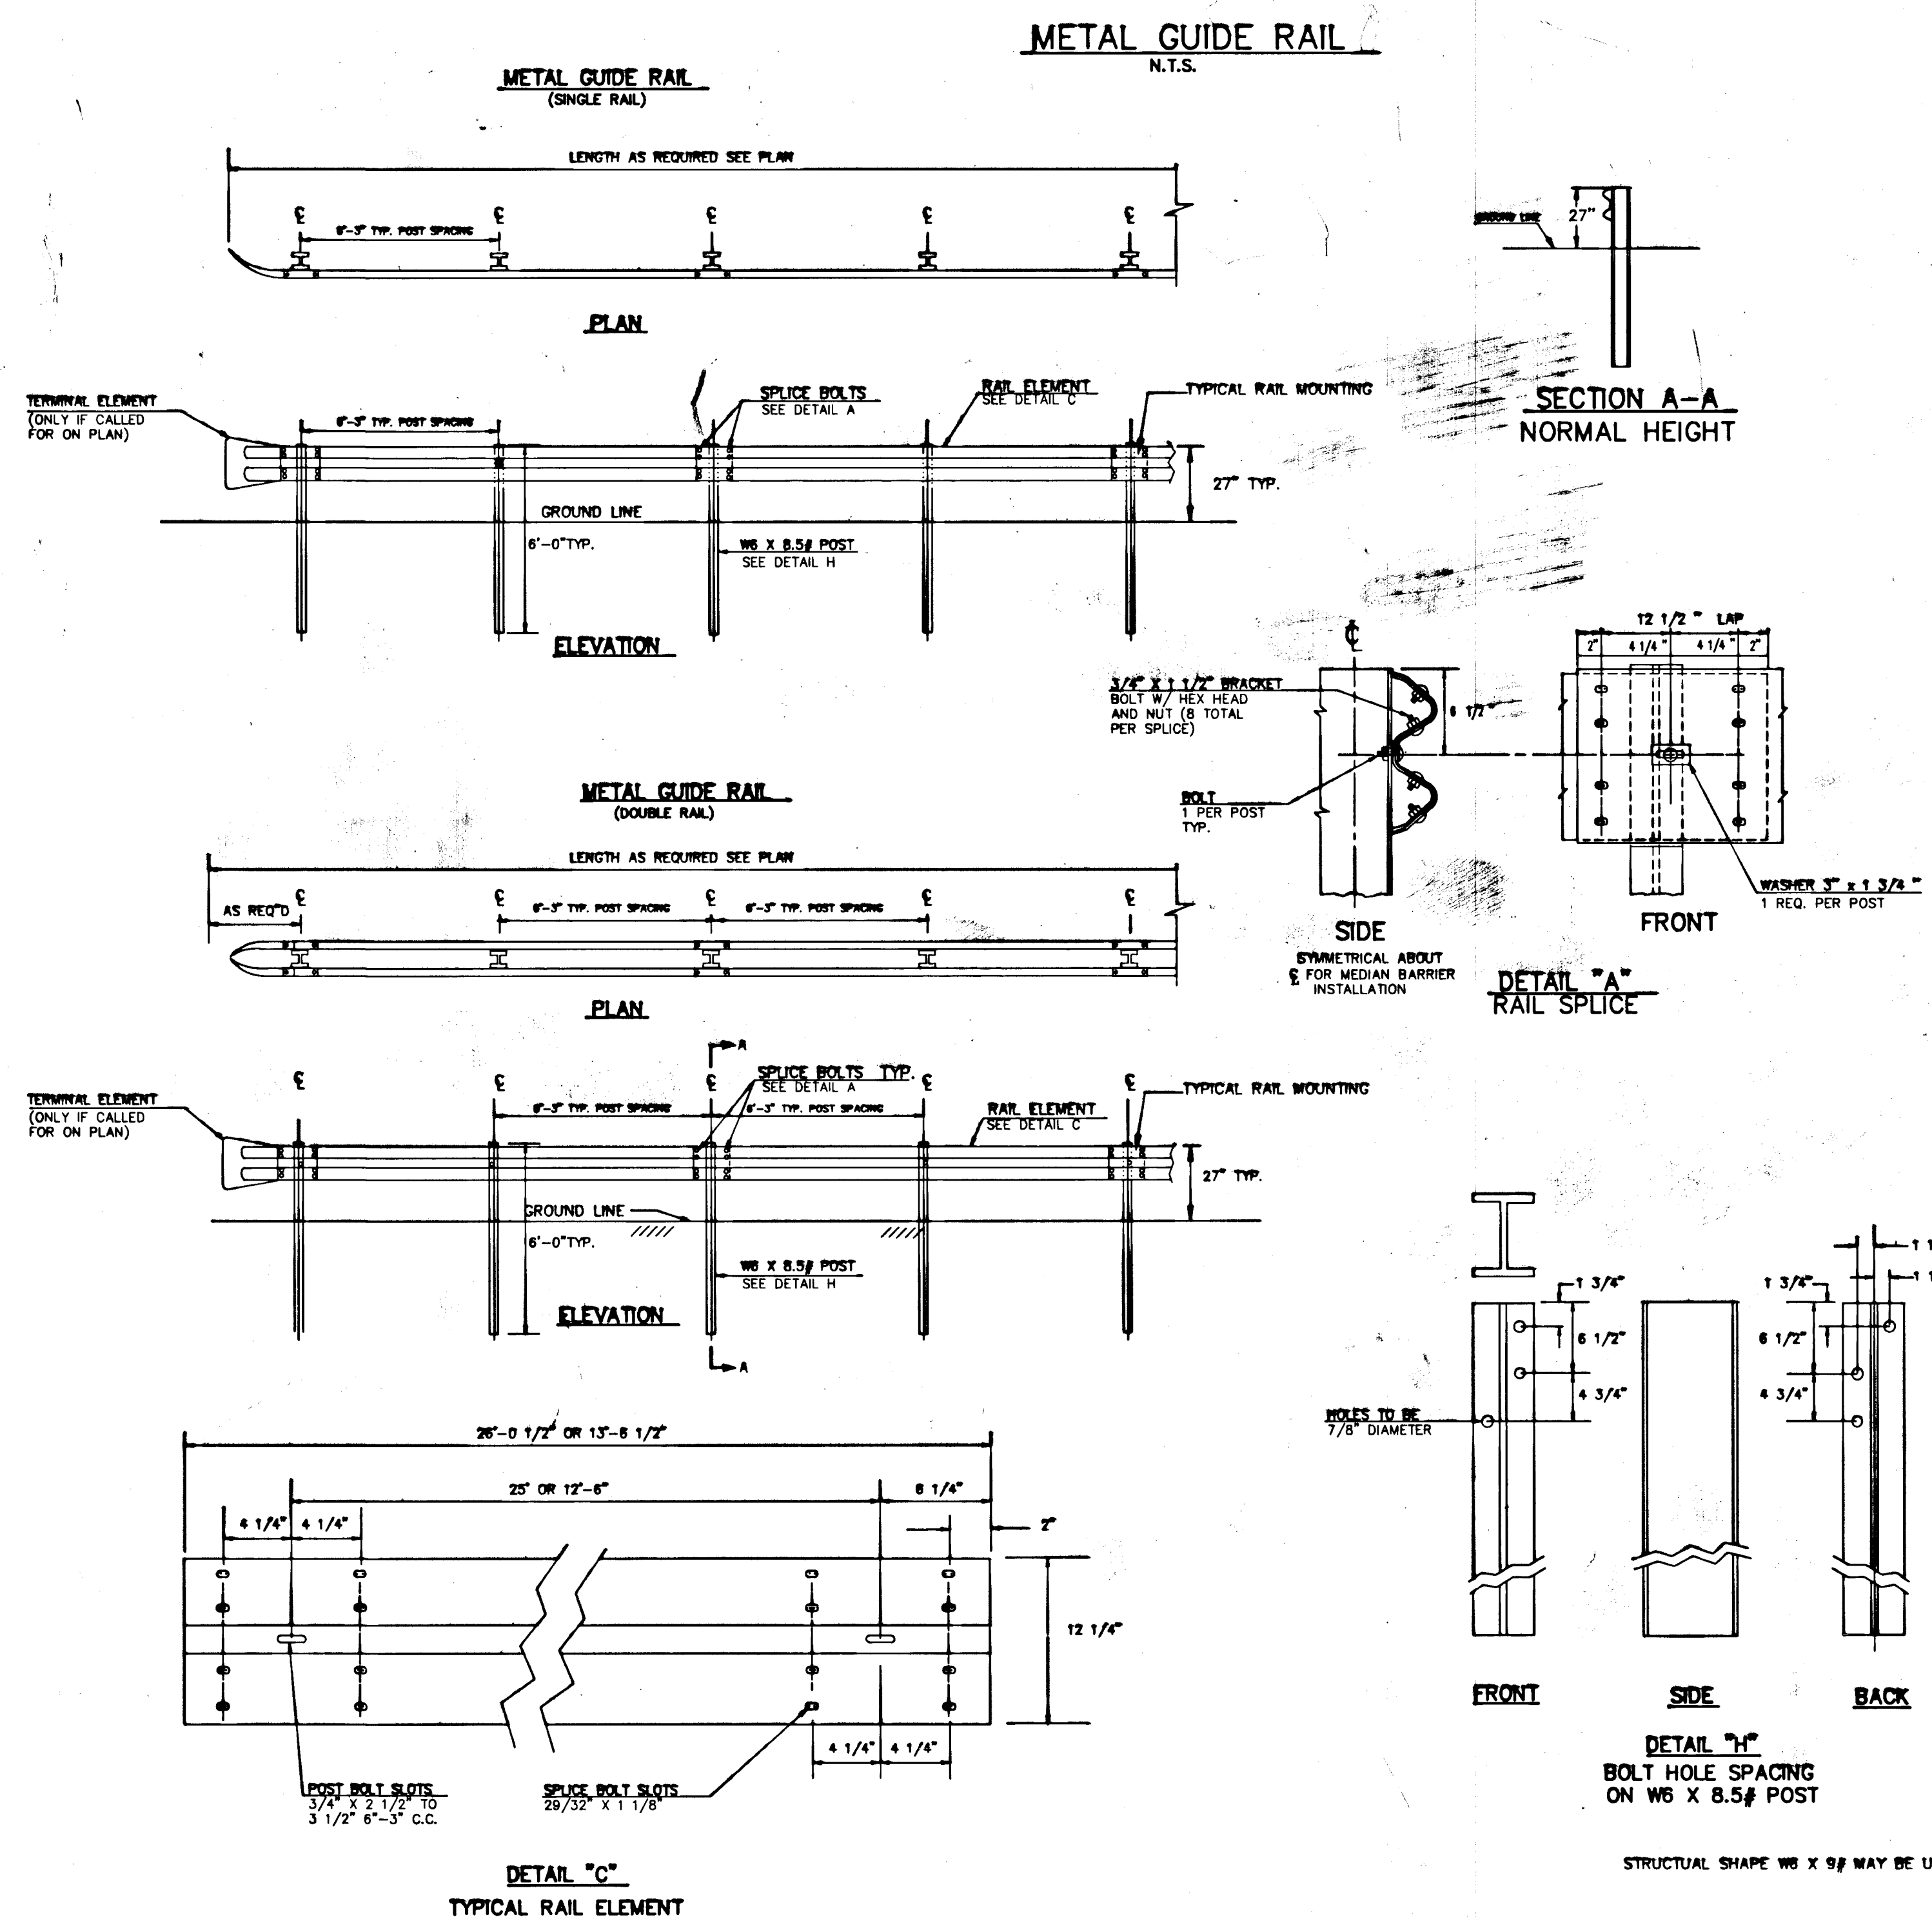

CITY OF HARTFORD, CONNECTICUT DEPARTMENT OF PUBLIC WORKS ENGINEERING DIVISION			
MISCELLANEOUS DETAILS FOR KENY-BARBOUR PARK			
SUBMITTED PROJECT ENGINEER <i>[Signature]</i>	RECOMMENDED DIVISION ENGINEER <i>[Signature]</i>	APPROVED CITY ENGINEER <i>[Signature]</i>	
SHEET 6 OF 6	DRAWN J.L.B.	SCALE AS NOTED	DAYBOOK NO. 010564E DATE MARCH 1992 FILE NAME KBD2.DWG