


609138

Sheet 3 of 4 609138


P.H.W.A. REGION NO.	STATE	TOWN	FED. AID PROJ. NO.	PROJ. NO.	YEAR	ROUTE NO.	SHEET NO.	TOTAL SHEETS
1	CONN.	HARTFORD				1-91	10	13

RELOCATION OF M.D.C. SEWER & WATER LINES
RECONSTRUCTION OF 1-91

SERVICE ROAD SHEET OF SHEETS

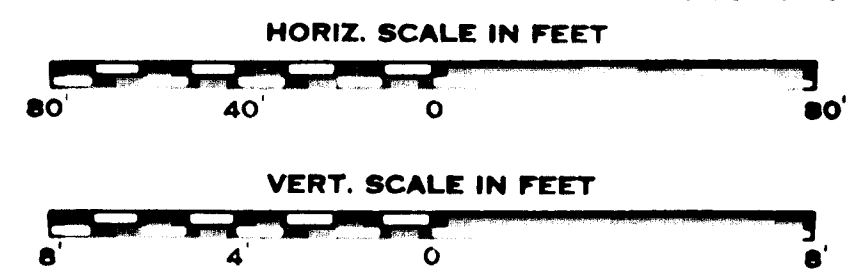

PROFILE	Surveyed	Plotted	Checked	DATE
NOTEBOOK	Designed	Drawn	Checked	
NO.	Field	Checked	Field	

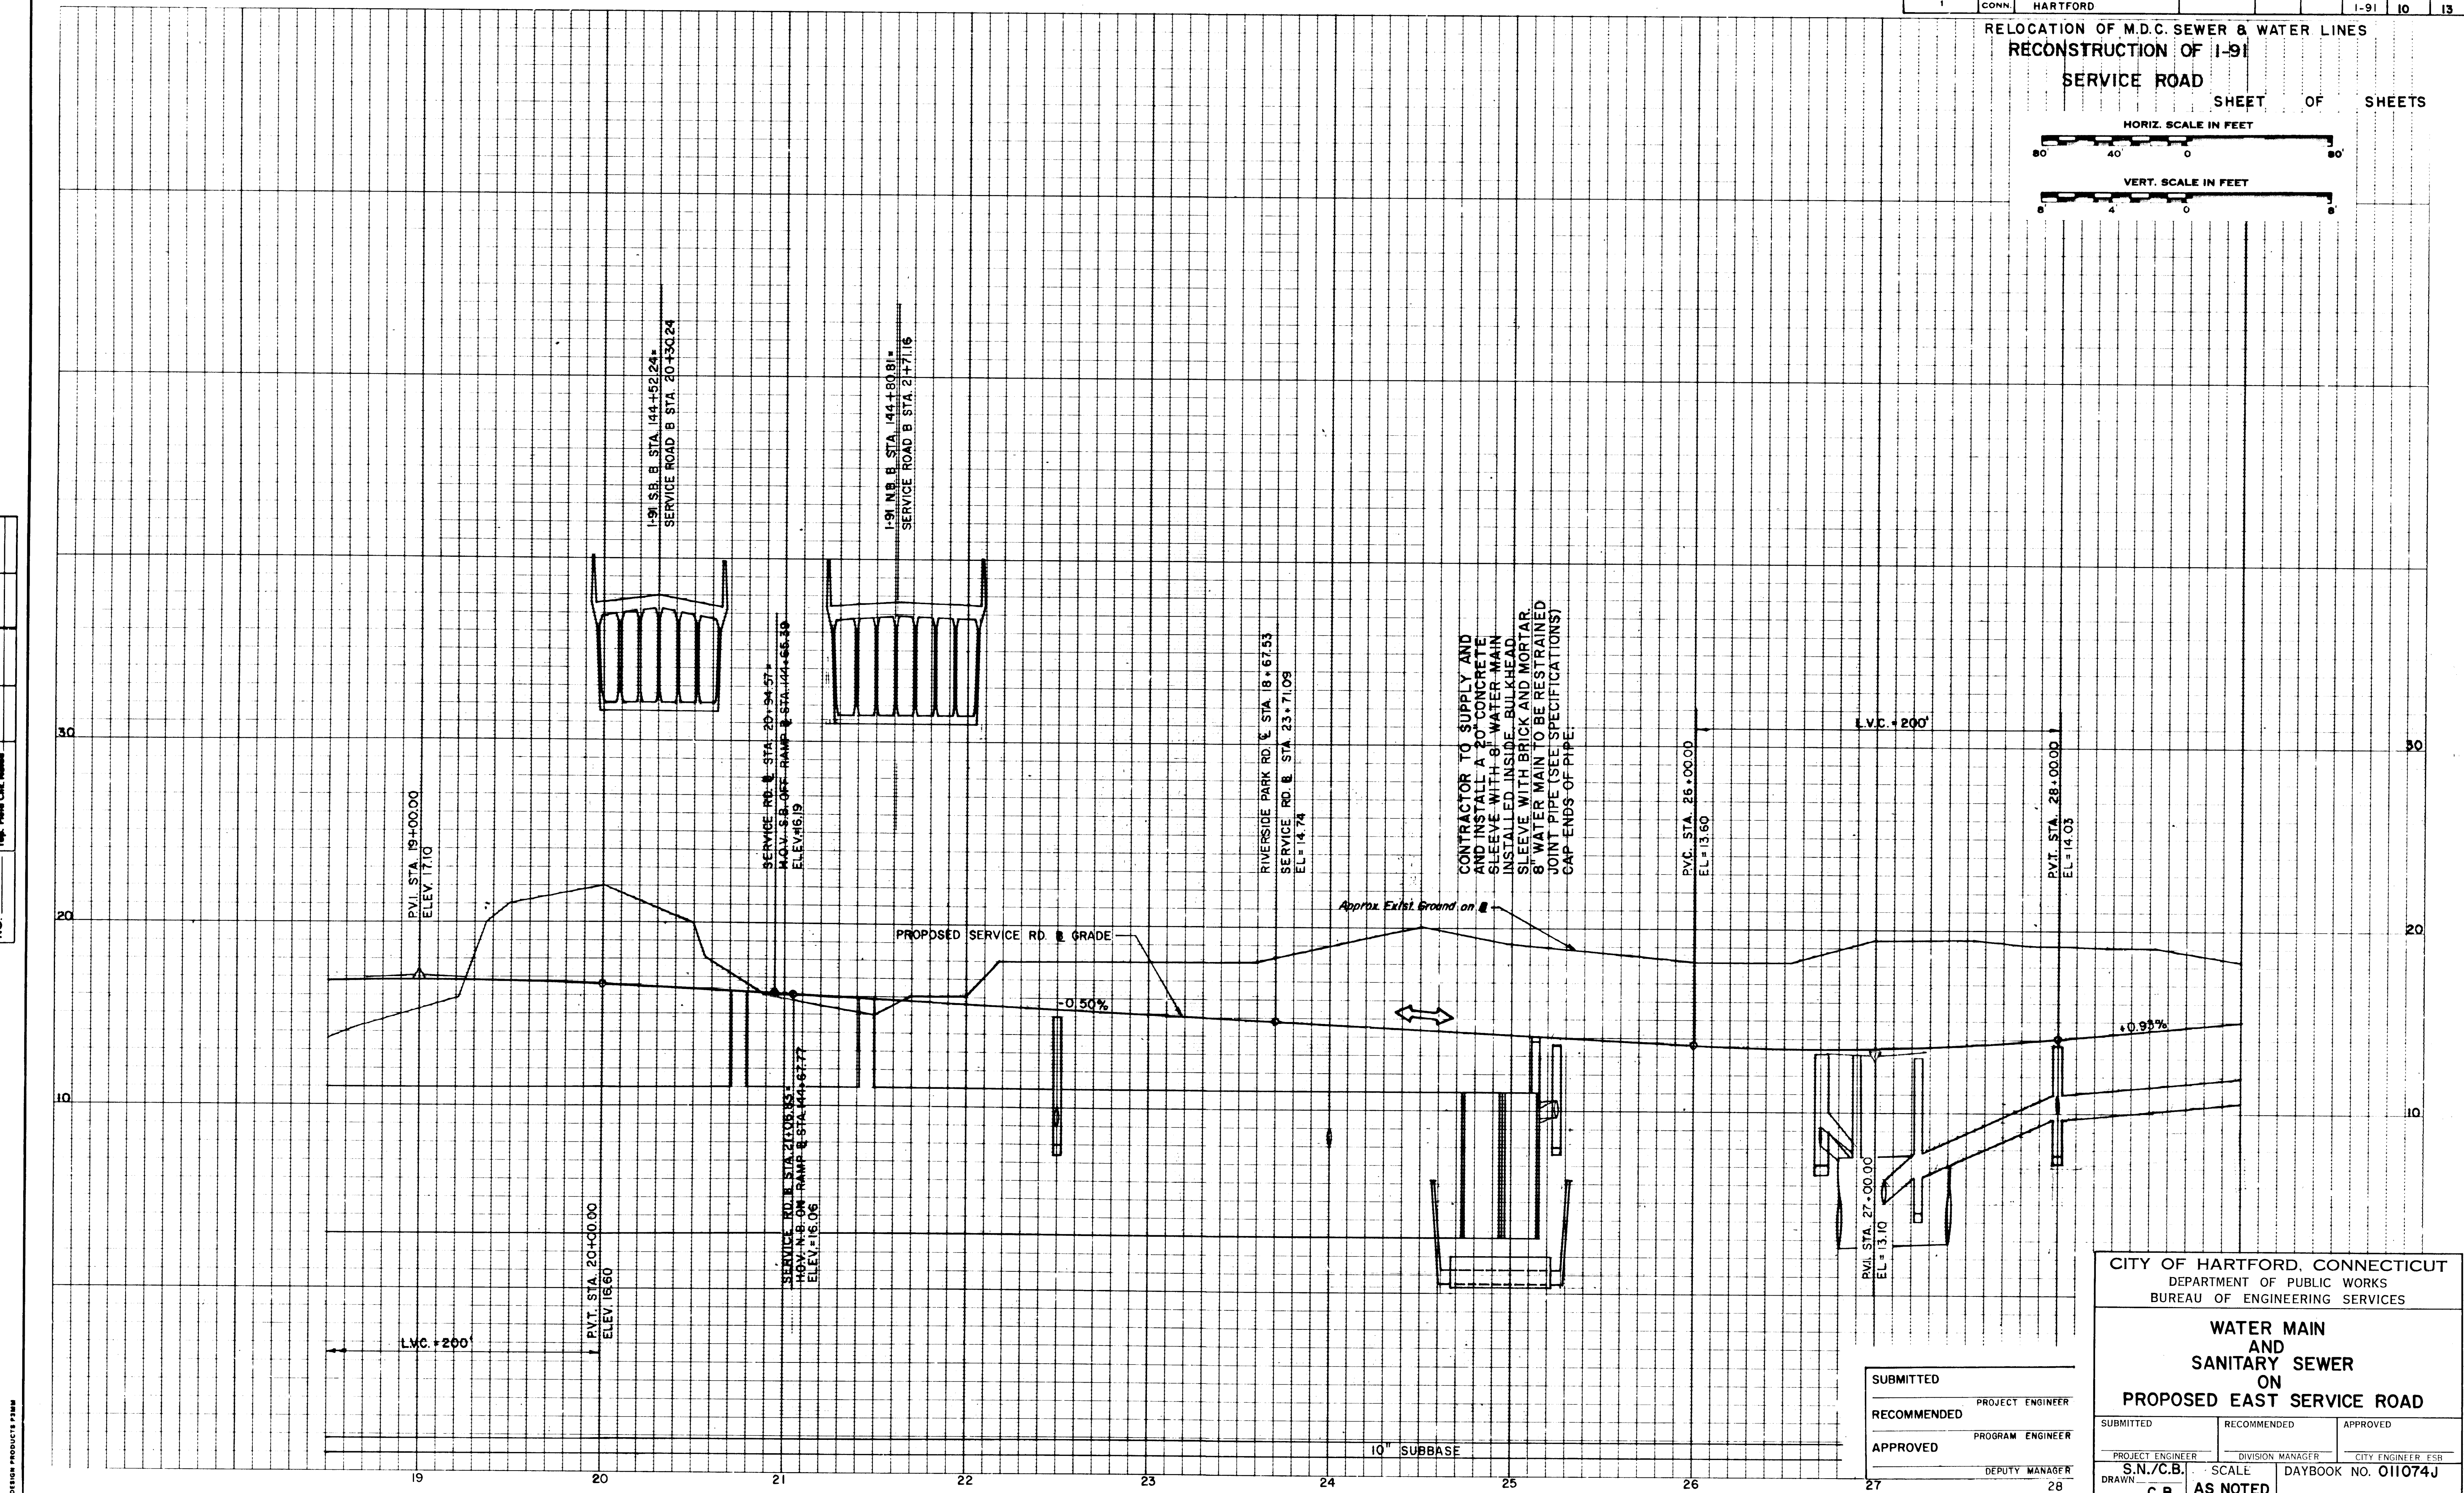

CITY OF HARTFORD, CONNECTICUT DEPARTMENT OF PUBLIC WORKS BUREAU OF ENGINEERING SERVICES		
WATER MAIN AND SANITARY SEWER ON PROPOSED EAST SERVICE ROAD		
SUBMITTED	RECOMMENDED	APPROVED
PROJECT ENGINEER	PROGRAM ENGINEER	CITY ENGINEER - ESR
S.N./C.B.	SCALE	DAYBOOK NO. 011074J
CHECKED C.B.	AS NOTED	DATE APRIL 1986

609138

609138