





GENERAL NOTES (this drawing only)

FIRE STATION NO. 7

1. ALL SUSPENDED CEILING ASSEMBLIES : NON FIRE-RATED.
2. SUSPENDED CEILING ASSEMBLY HEIGHTS :
7'-10" ABOVE FINISH FLOOR : ROOMS 207 210 212 214.
8'-3" : ROOMS 201 203 204 206.
8'-8" : ROOMS 111 113
3. EXISTING ITEMS (NOT SHOWN) TO BE RELOCATED BELOW NEW SUSPENDED CLG.
ROOM 201 : (1) SPEAKER
203 : (2) SPEAKERS
204 : (1) SPEAKER, (1) CLOCK
206 : (2) SPEAKERS, (1) GAMEWELL BELL
210 : (2) SPEAKERS
212 : (1) SPEAKER
214 : (2) SPEAKERS

FIRE STATION NO. 8

1. ALL SUSPENDED CEILING ASSEMBLIES : NON FIRE-RATED.
2. SUSPENDED CEILING ASSEMBLY HEIGHTS :
8'-0" ABOVE FINISH FLOOR : ROOMS 207 210 214 217
8'-3" : ROOMS 201 204 205 206
3. EXISTING ITEMS (NOT SHOWN) TO BE RELOCATED BELOW NEW SUSP. CLG.
ROOM 201 : (1) SPEAKER
205 : (1) SPEAKER
206 : (1) SPEAKER
214 : (1) WALL LIGHT

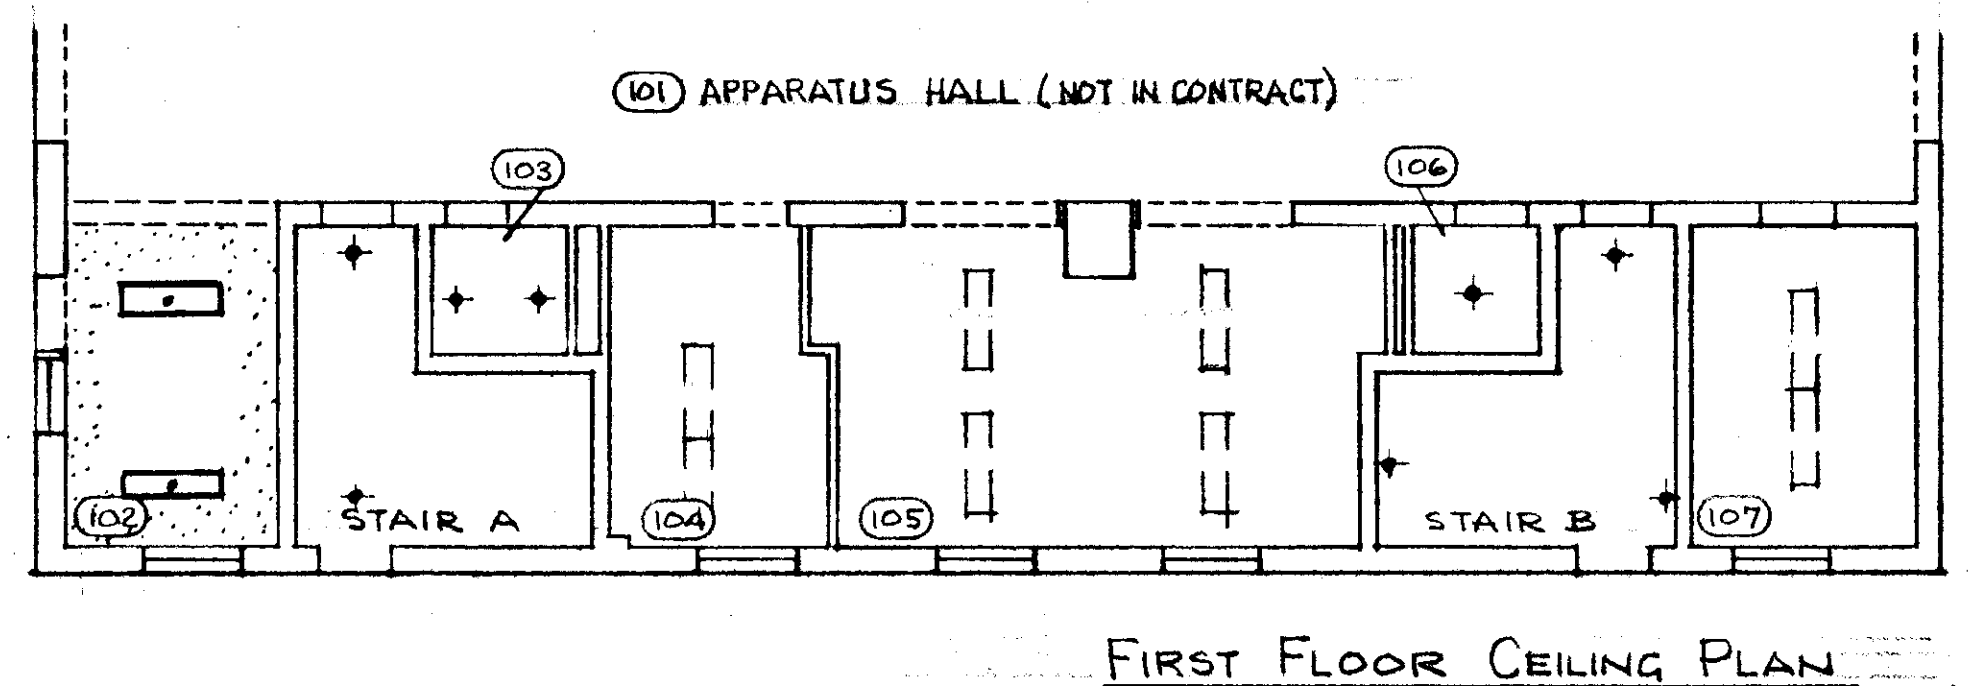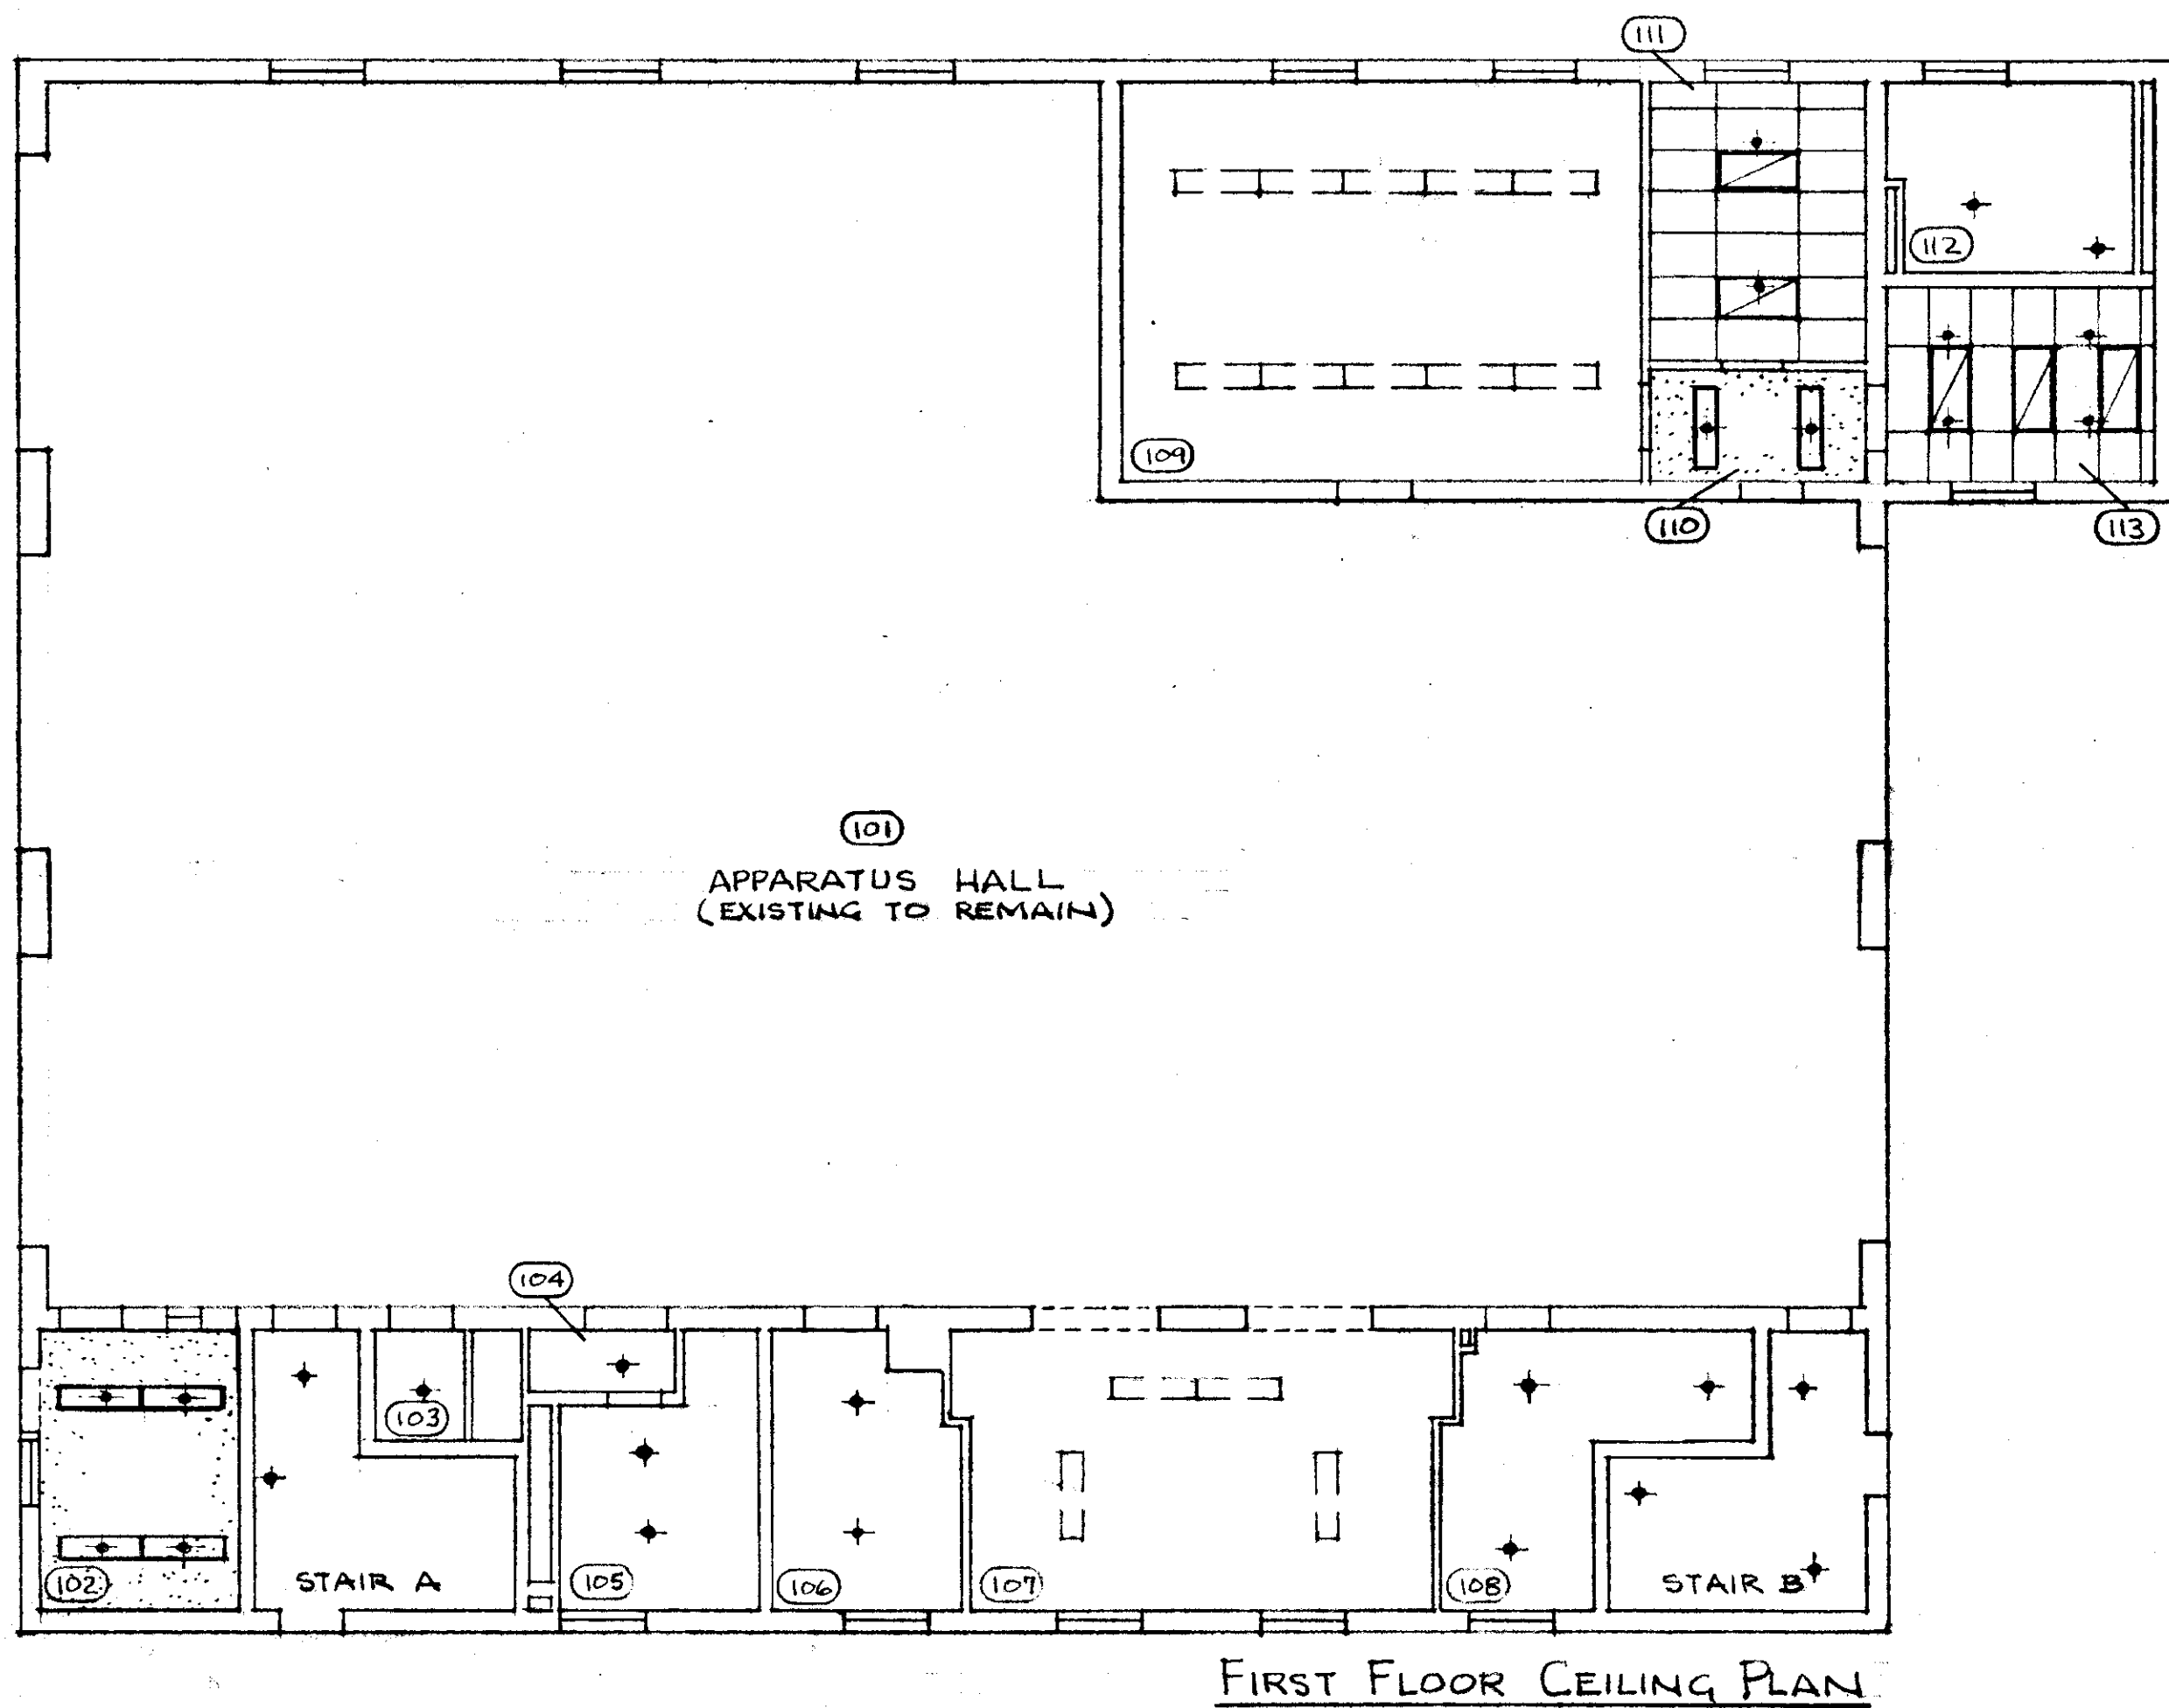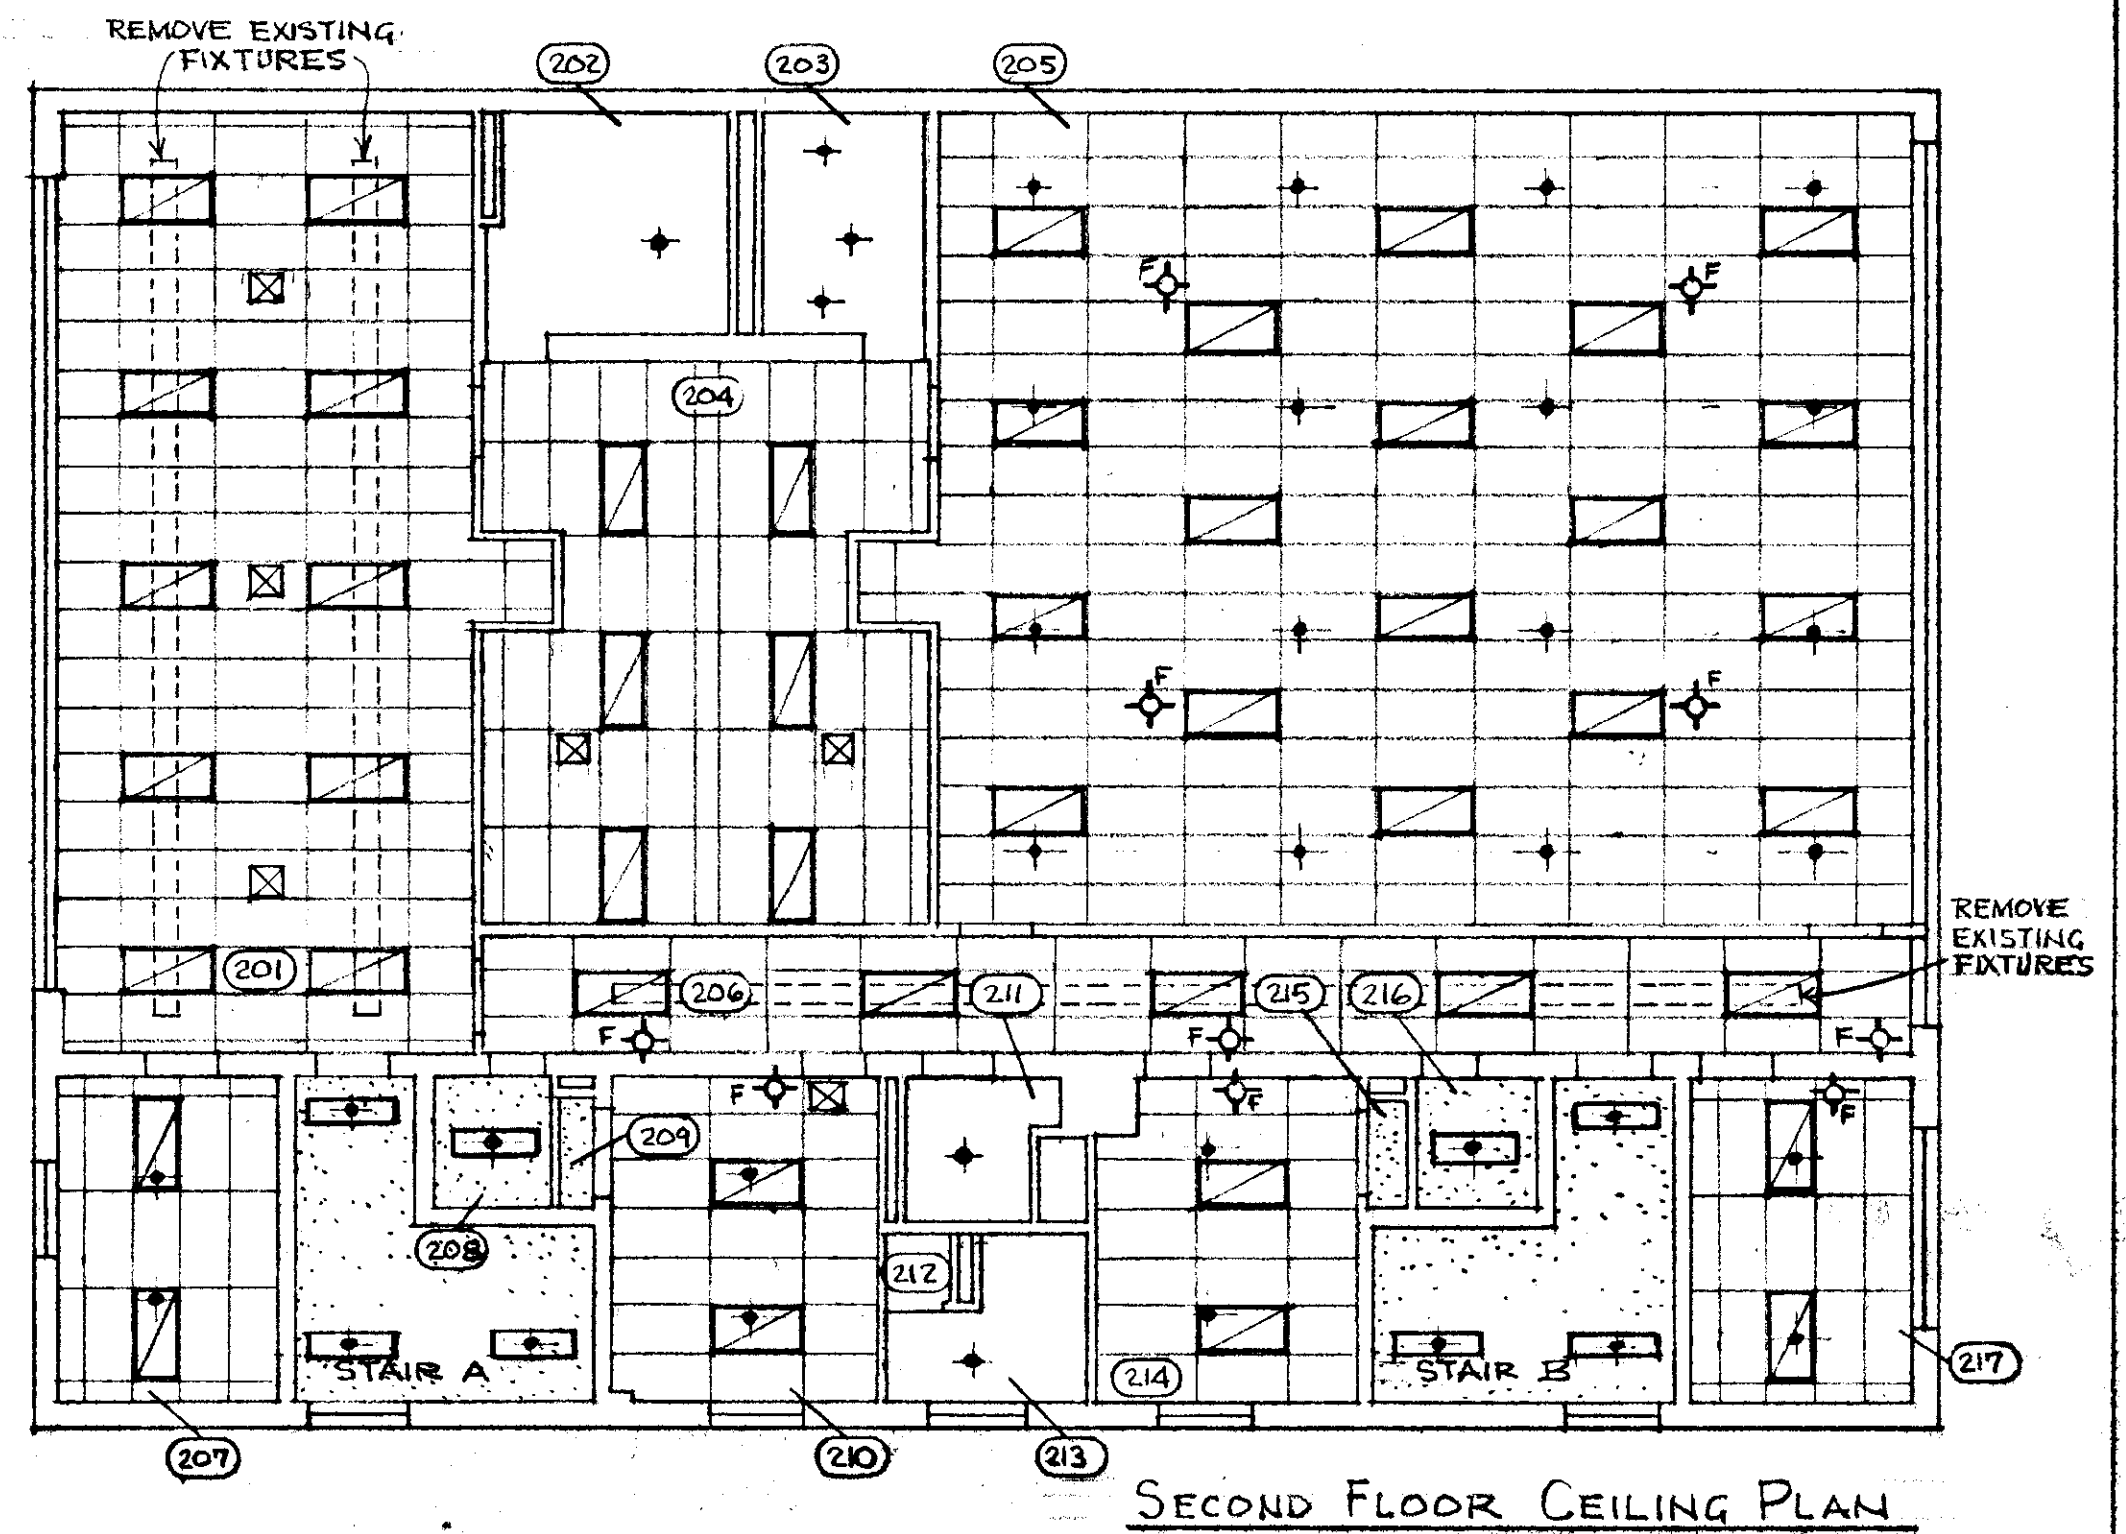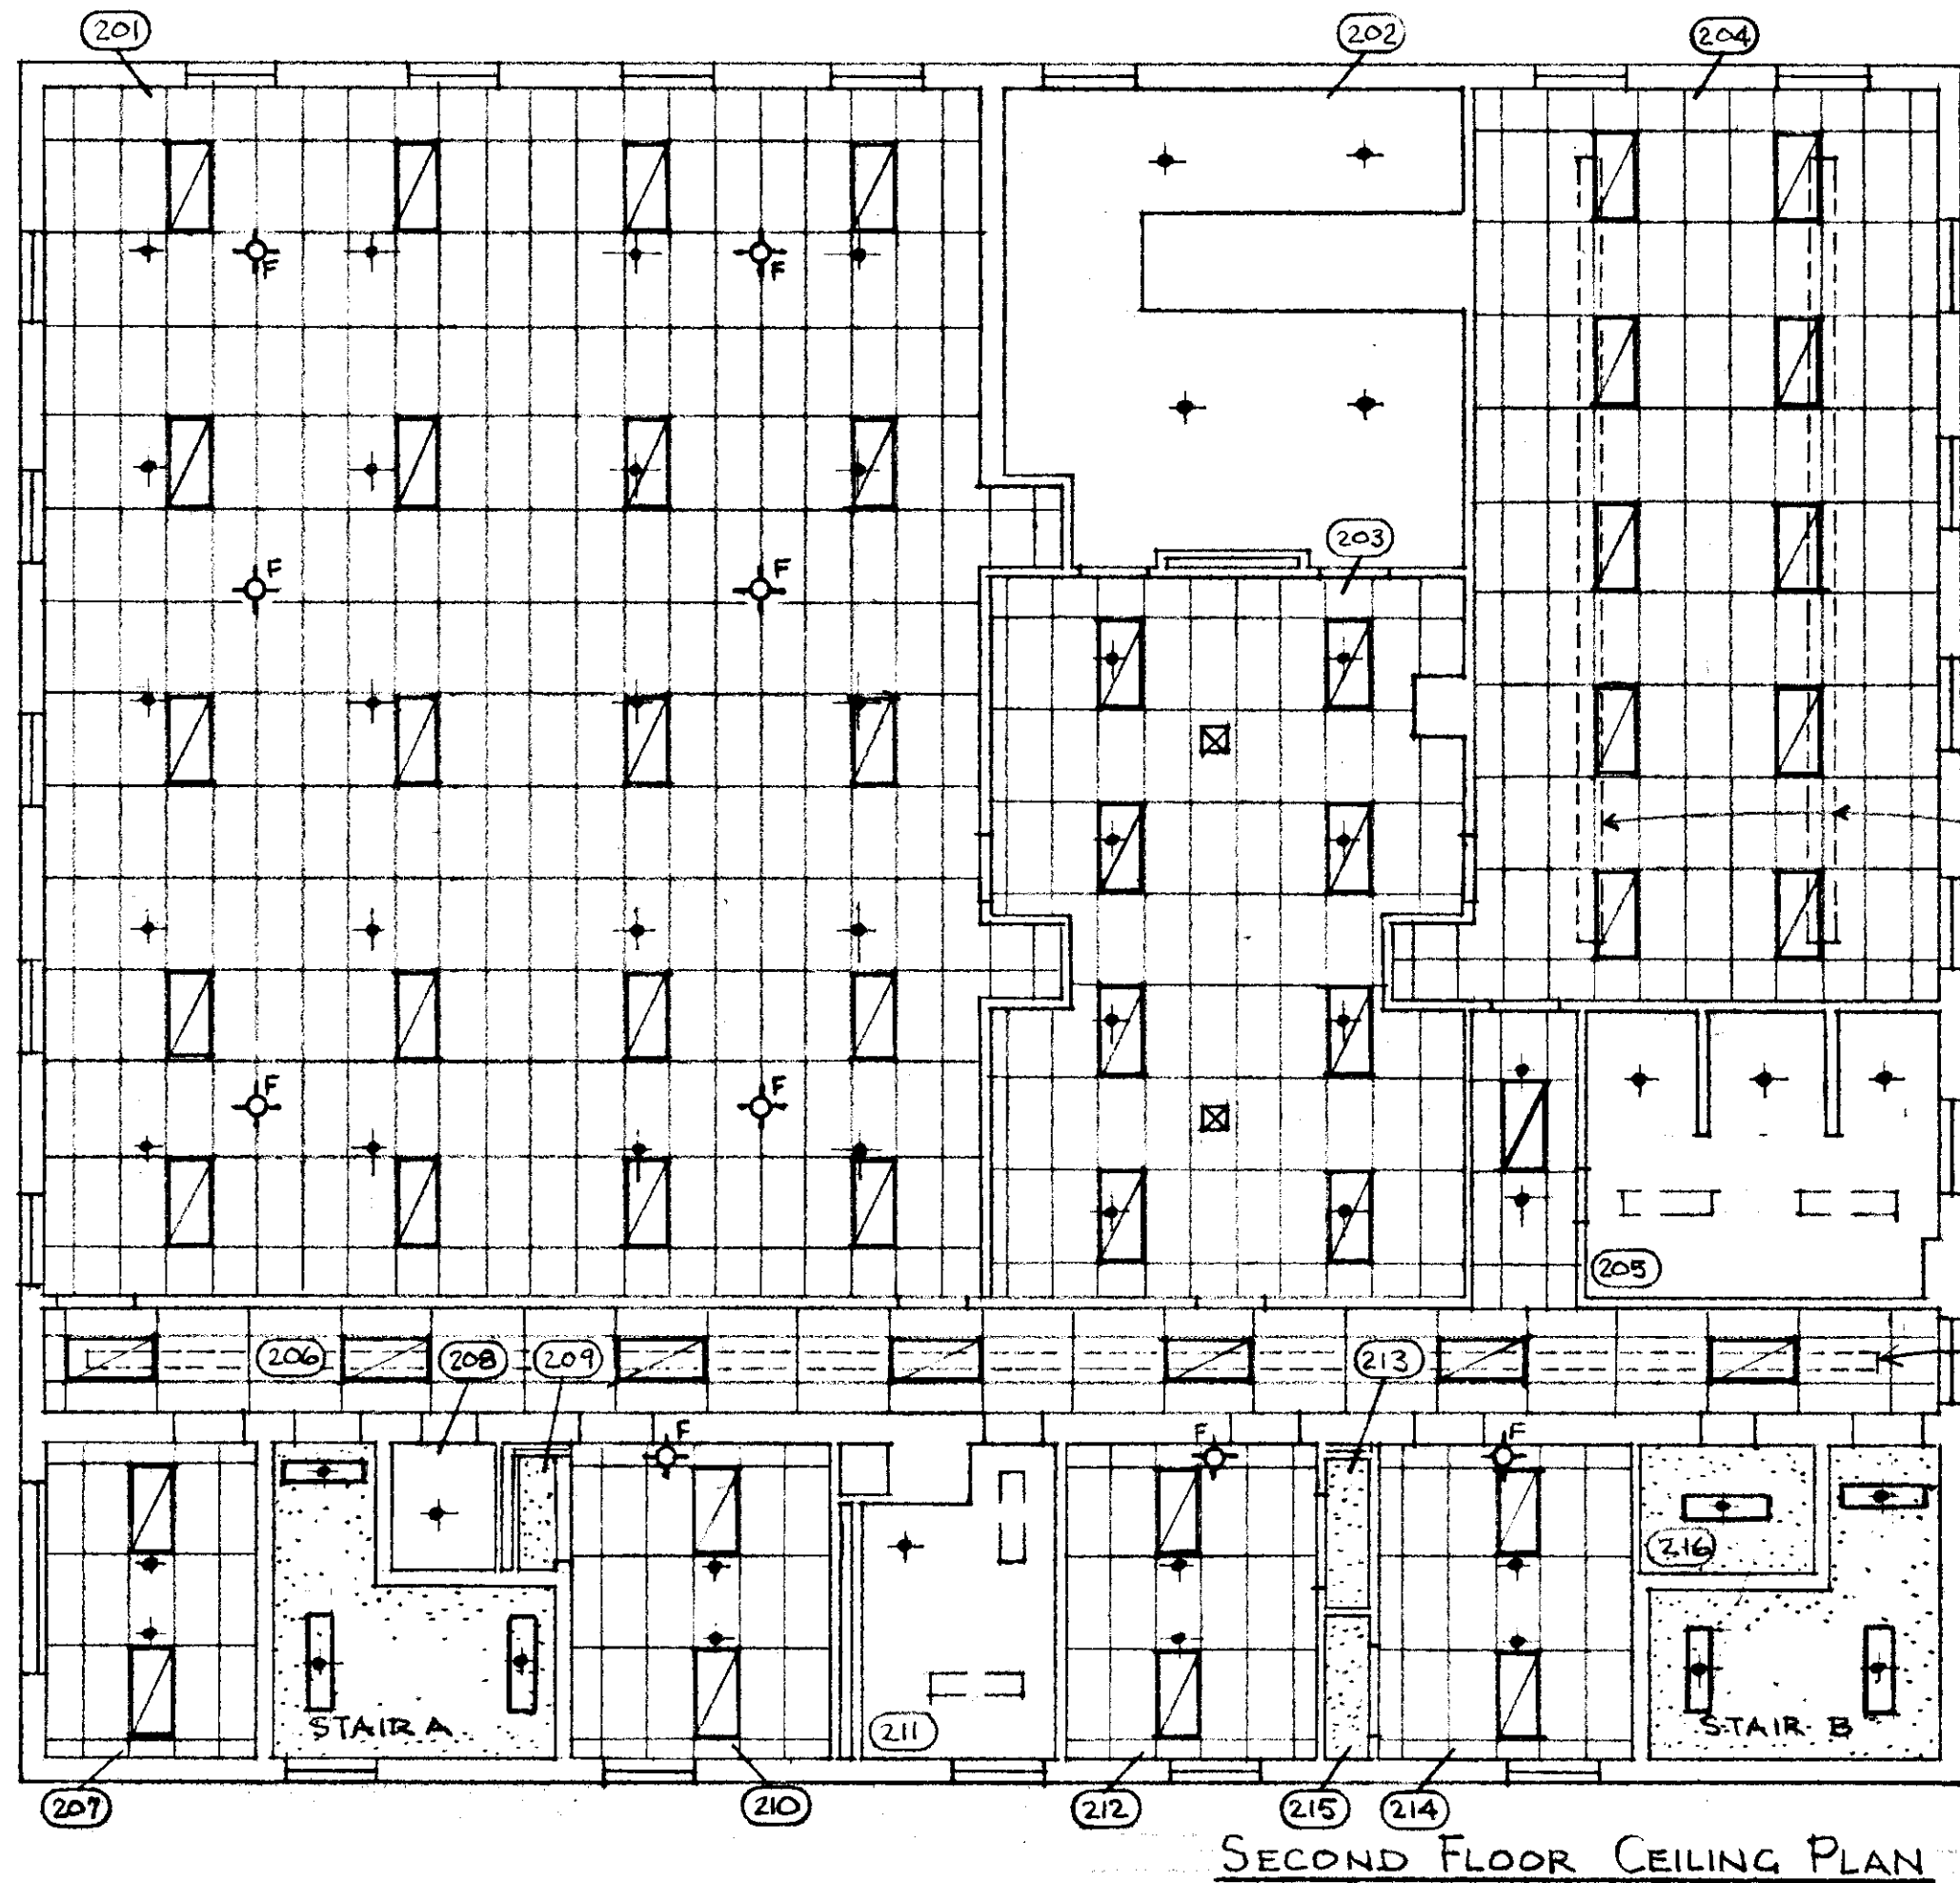

FIRE STATION NO. 7 181 CLARK STREET

FIRE STATION NO. 8 721 PARK STREET

NOTES
1. FOR LEGEND, SEE
DRAWING NO. 2.

CITY OF HARTFORD, CONNECTICUT
DEPARTMENT OF PUBLIC WORKS

FIRE STATION RENOVATIONS
HARTFORD, CONNECTICUT
FIRE STATIONS NO. 7 & NO. 8

SUBMITTED <i>J. J. McLaughlin</i>	APPROVED <i>Frank R. Venable</i>	APPROVED <i>Anthony P. ...</i>
DESIGNED FJM, JAP	SCALE 1/8" = 1'-0"	CITY ENGINEER
DRAWN FJM	DATE FEB. 28, 1991	DRAWING NO. 1
CHECKED FAV	DAYBOOK NO. 011208A	

CONTRACT NO. F91-12