
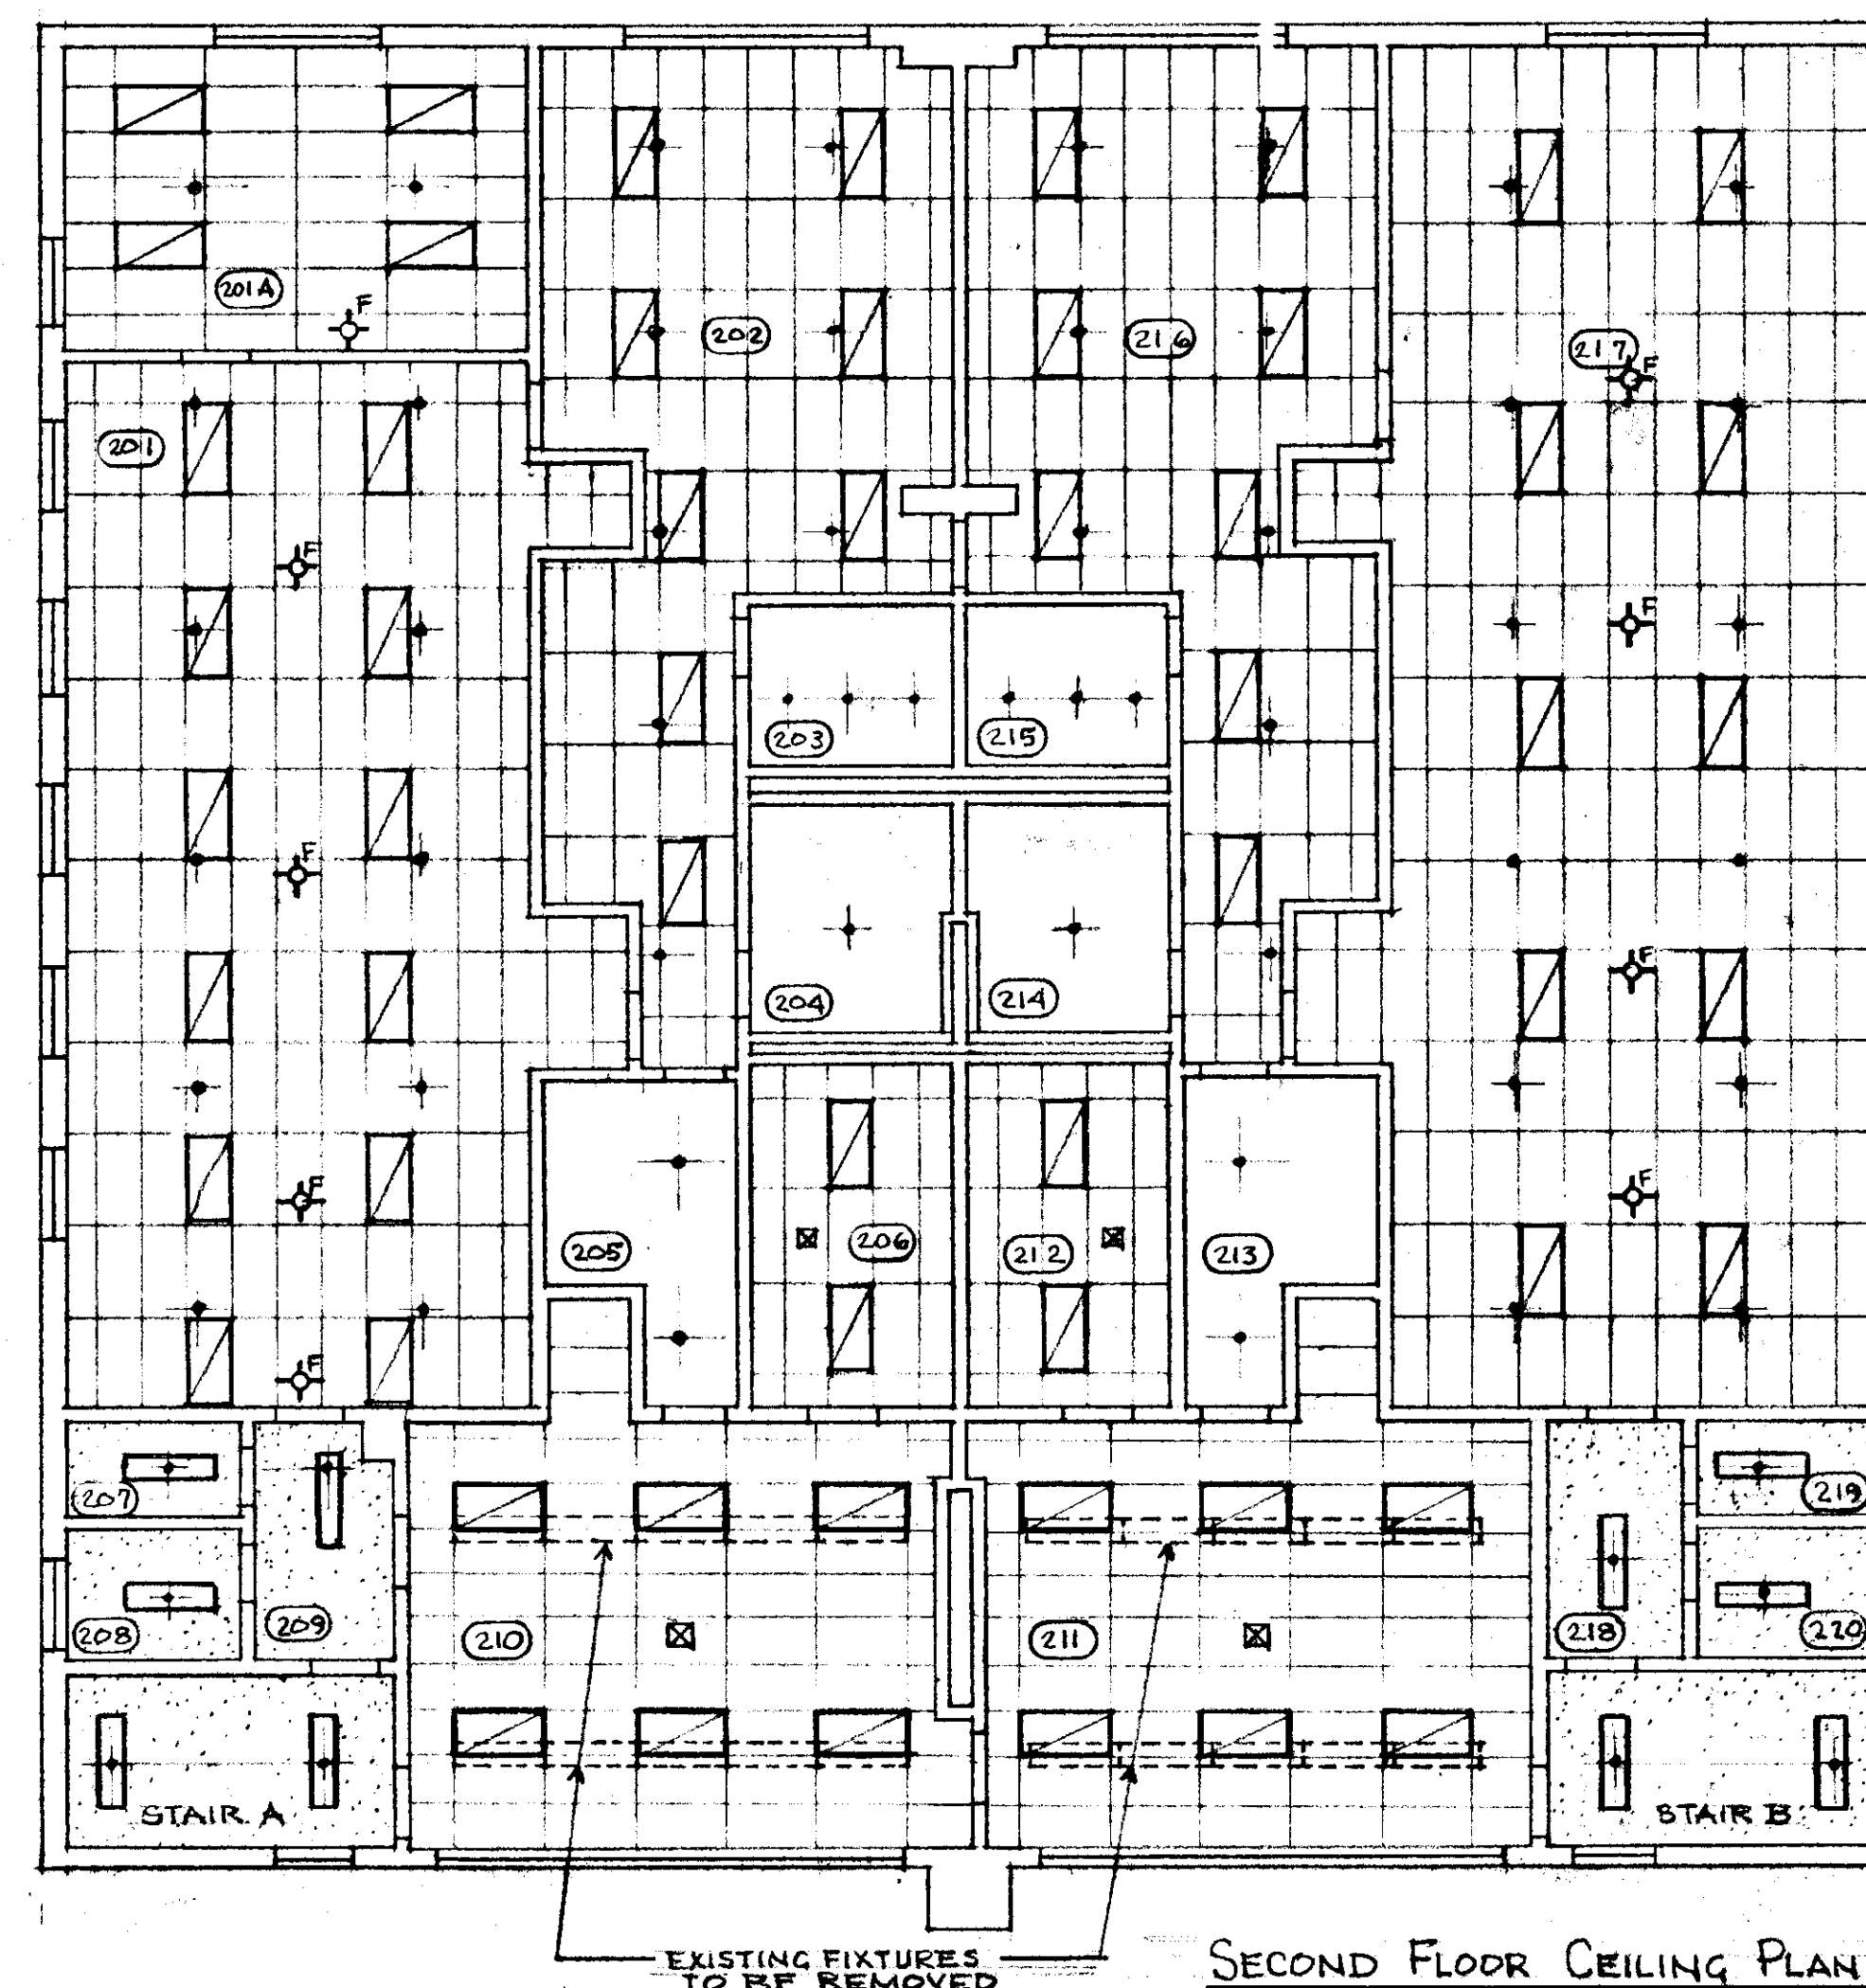
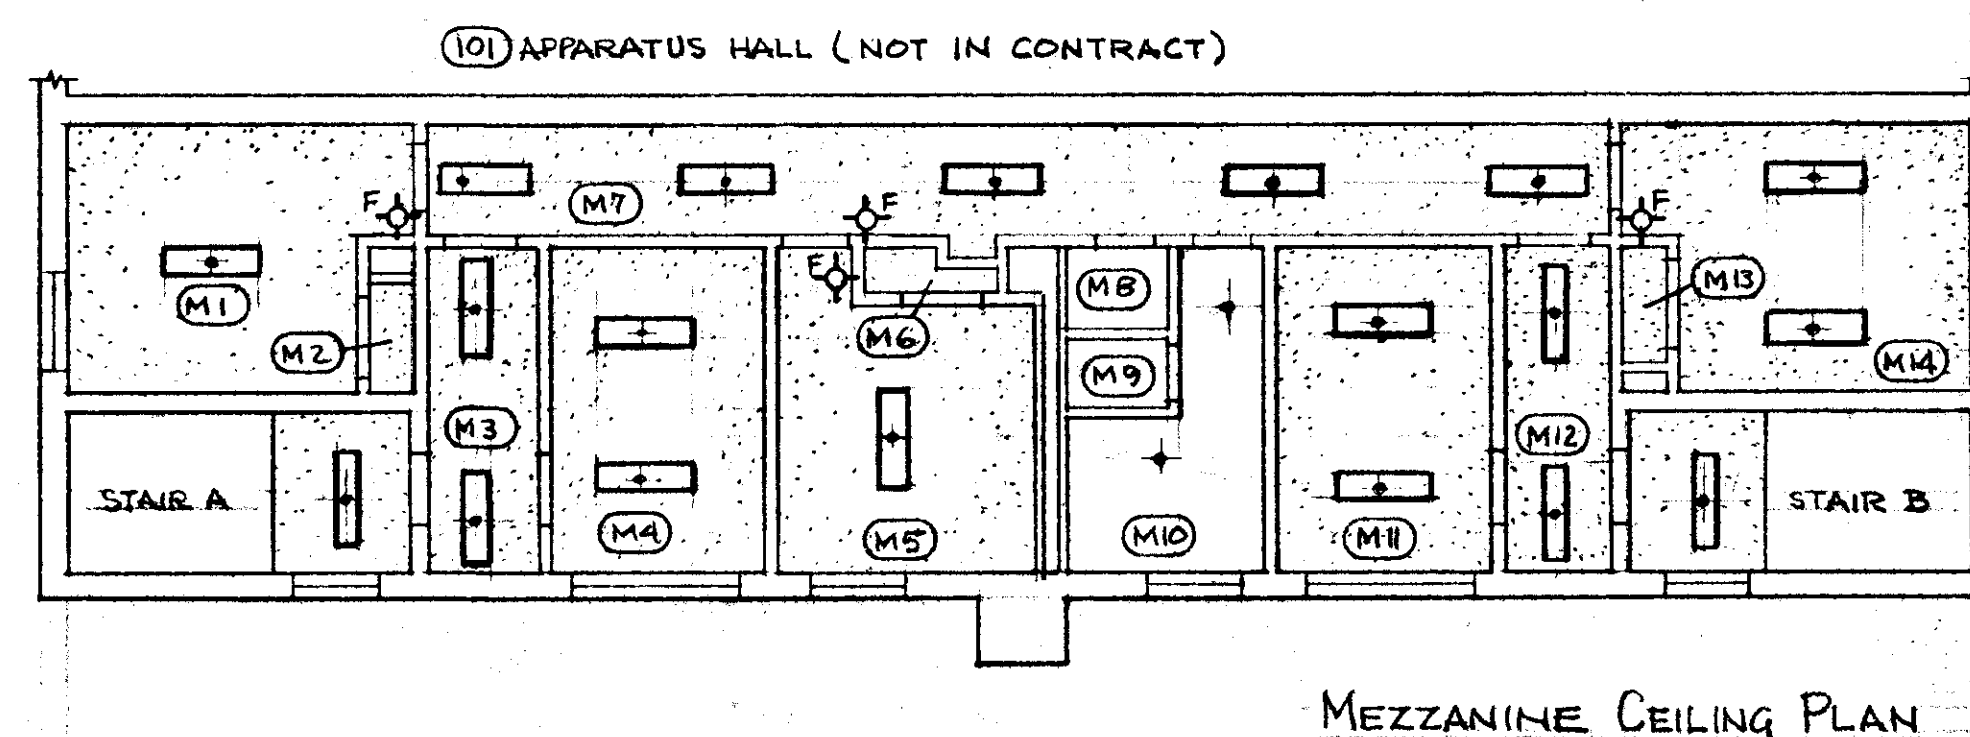


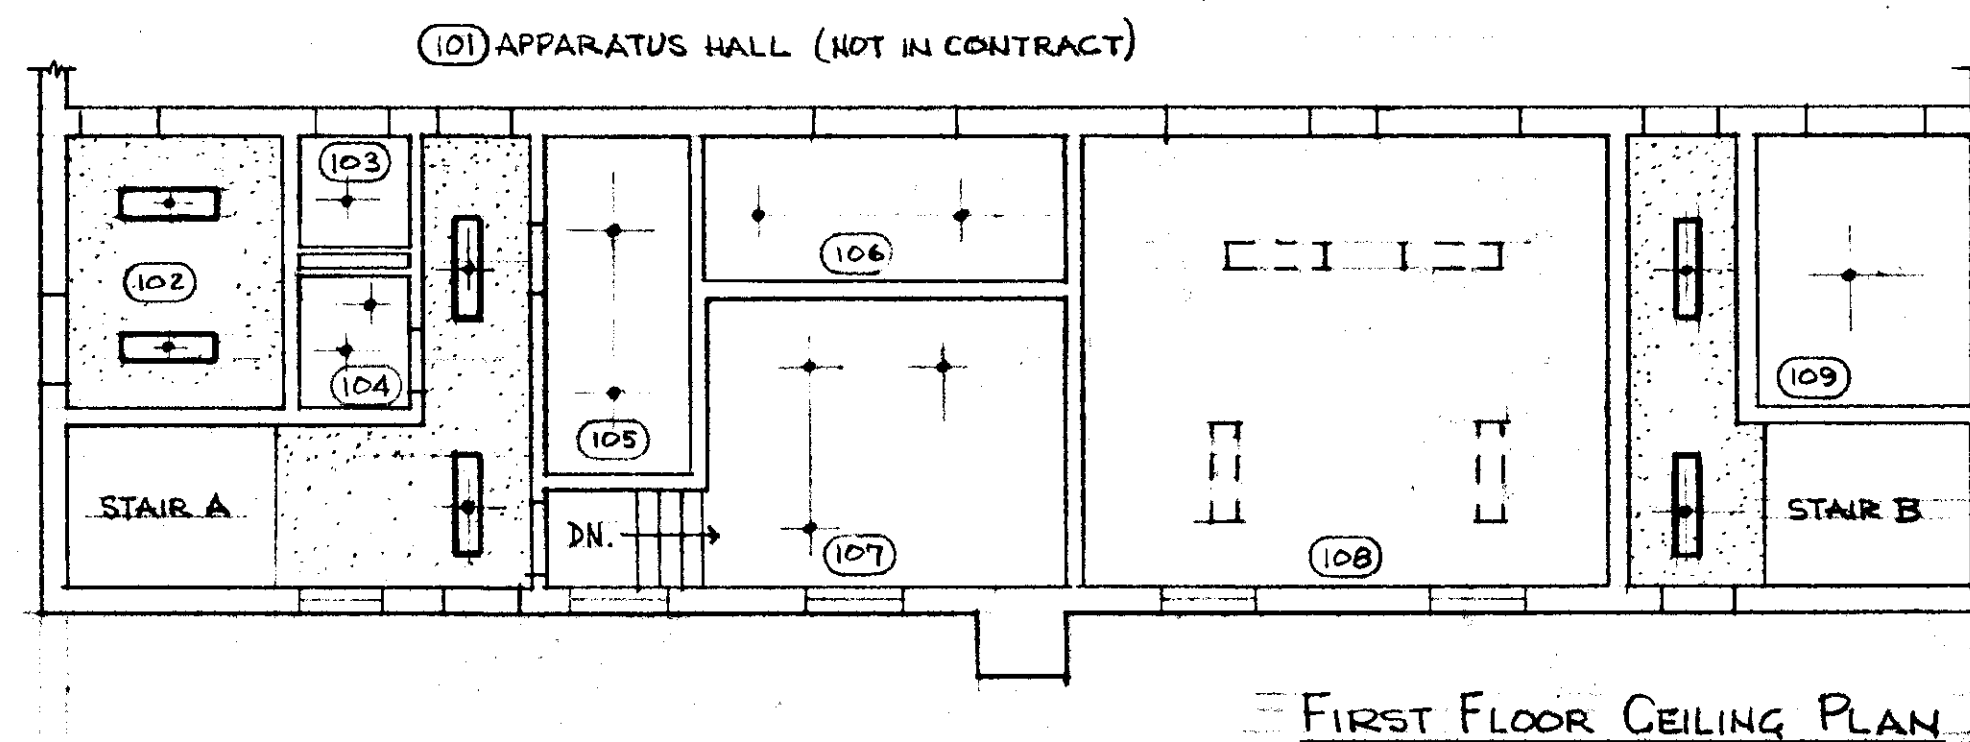

GENERAL NOTES (this drawing only)

1. ALL SUSPENDED CEILING ASSEMBLIES : 1-HOUR FIRE RATED.
2. ALL SUSPENDED CEILING ASSEMBLIES :
INSTALL 8" BELOW EXISTING CEILING ELEVATION.
3. ROOM 210 : RELOCATE EXIST. WALL SPEAKER BELOW CLG.
4. ROOM 211 : (" " " ")
5. ROOM 217 : (" " " ")
6. ROOM 216 : RELOCATE EXIST. WALL SPEAKER BELOW CEILING,
AND RELOCATE TWO WALL BELLS BELOW CEILING.
7. ROOM 202 : RELOCATE EXIST. WALL SPEAKER BELOW CLG.,
AND RELOCATE TWO WALL BELLS BELOW CEILING.

LEGEND (for Drawings NO.1 & NO.2)

- EXISTING LIGHT FIXTURES TO REMAIN.
(NO DEMOLITION, NO NEW CEILINGS).
- AREA NOT IN CONTRACT (NOT DOTTED)
- EXISTING LIGHT FIXTURE TO BE REMOVED.
NEW SURFACE-MOUNTED LIGHT FIXTURE (1'X4').
CAT. # LITHONIA LB 232-1/2 55B-TU-120 LAMPS 2-F032-T8-3500K
AREA RECEIVING NEW ADHERED ACOUSTIC TILE.
- CAT. # LITHONIA 2GT 332 A 12-125-1/2 55B-TU-120 LAMPS 3-F032
NEW LAY-IN LIGHT FIXTURE (2'X4'). [T8-3500K]
- EXISTING LIGHT FIXTURE TO BE REMOVED.
AREA RECEIVING NEW SUSPENDED CEILING.

EXISTING CEILING EXHAUST / EXTEND TO NEW CEILING.

EXISTING FIREMAN'S ALARM LIGHT
TO BE REMOVED AND REINSTALLED.

ROOM NUMBER

CITY OF HARTFORD, CONNECTICUT
DEPARTMENT OF PUBLIC WORKS

FIRE STATION RENOVATIONS
HARTFORD, CONNECTICUT
FIRE STATION NO. 11

SUBMITTED <i>J. McRafferty</i>	APPROVED <i>Frank Verica</i>	APPROVED <i>Anthony Howard</i>
DESIGNED FJM, JAP	SCALE 1/8" = 1'-0"	CITY ENGINEER
DRAWN FJM	DATE FEB. 28, 1991	DRAWING NO.
CHECKED FAV	DAYBOOK NO. 011208-B	2

CONTRACT NO. F91-12

FIRE STATION NO. 11 150 SISSON AVENUE

slow