
RAMPS

RAMP

RELAY BRICK WALK

DRIVEWAYS

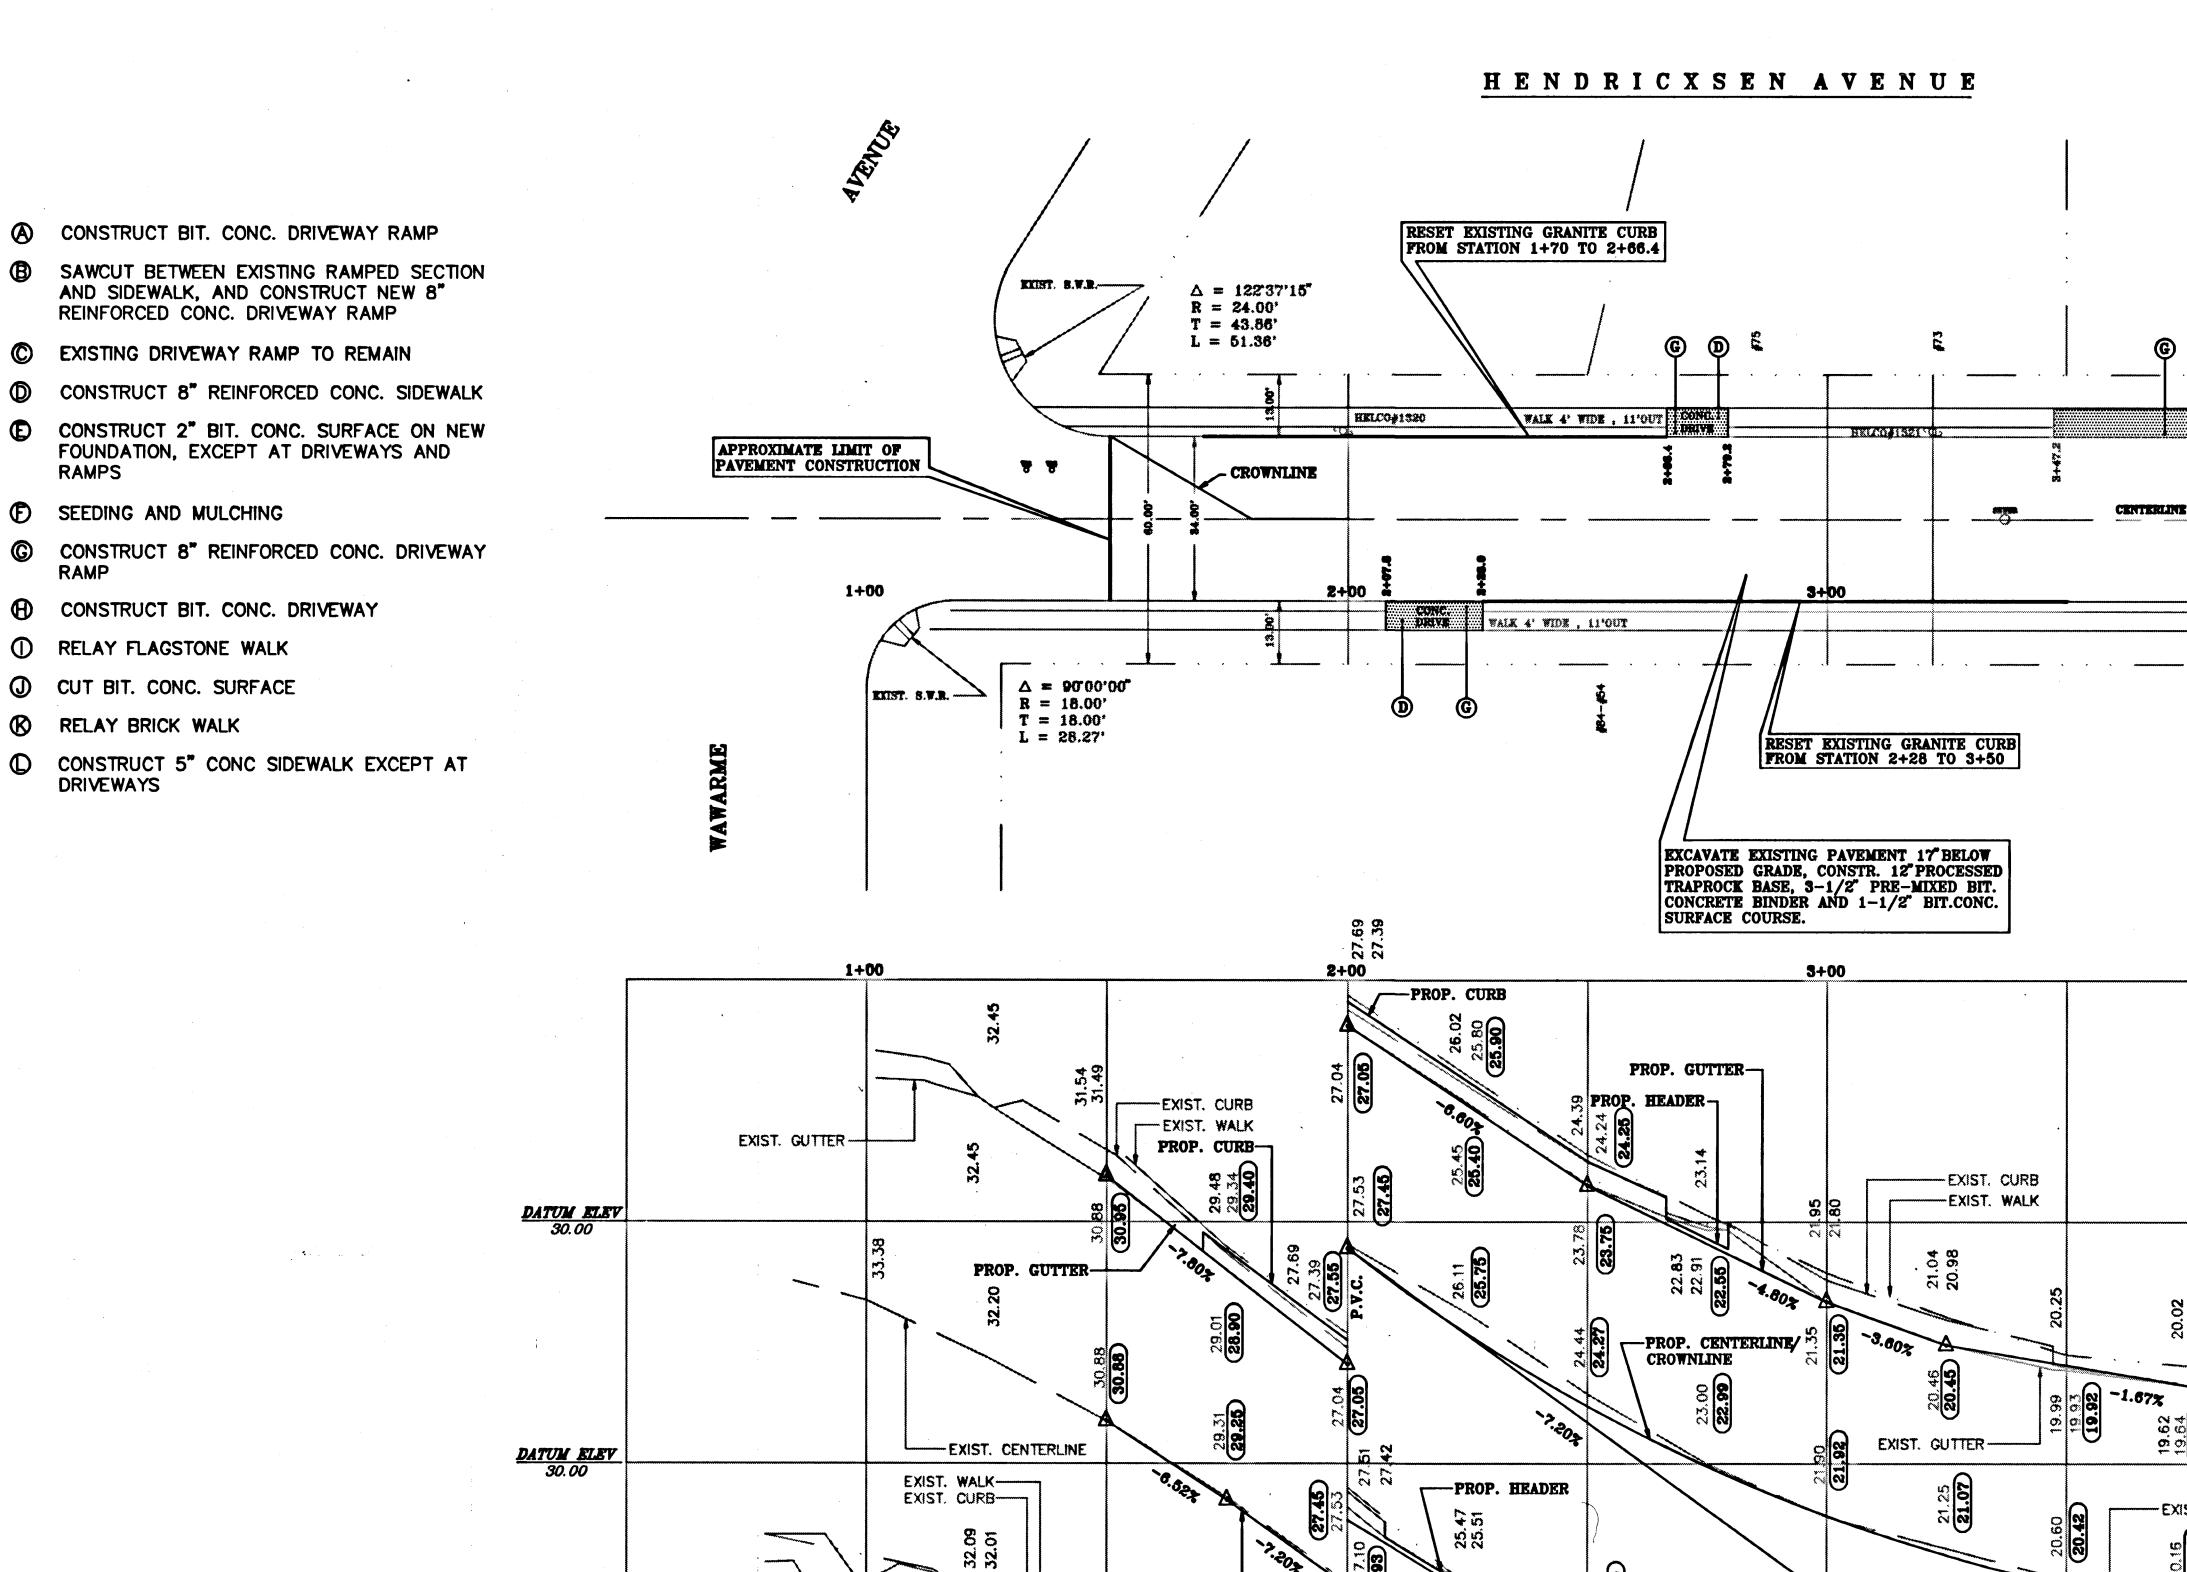

PROP. CENTERLINE-

EXIST. GUTTER

1+00

DATUM ELEV 30.00

PROP. GUTTER-

PROP. GUTTER-

2+00

- 1 STATIONS MEASURED ON EAST CURB LINE AND HORIZONTALLY. B.M. ÉLEV. 19.78 C.M.S. S.W. COR. CURCOMBE STREET AND HENDRICKSEN AVENUE.
- 2 ELEVATIONS ARE BASED ON METROPOLITAN DISTRICT COMMISSION (MDC) DATUM
- 3 RIM OR FRAME ELEVATIONS OF ALL UTILITY GATE BOXES, HANDHOLES, MANHOLES AND CATCH BASINS ARE TO BE ADJUSTED AS REQUIRED TO MATCH PROPOSED FINISHED PAVED SURFACES
- 4 CALL BEFORE YOU DIG THE CONTRACTOR IS HEREBY REMINDED THAT PURSUANT TO PUBLIC ACT 87-71 REQUIRES NOTIFICATION TO UTILITY COMPANIES OF PENDING EXCAVATION AT OR NEAR THE LOCATION OF PUBLIC UTILITIES. THE CONTRACTOR SHALL CALL THIS NUMBER 1-800-922-4455 AT LEAST 48 HOURS, EXCLUDING SATURDAYS, SUNDAYS AND HOLIDAYS, BUT NOT MORE THAN THIRTY DAYS (ONE MONTH) PRIOR TO EXCAVATION

4+00

VERTICAL CURVE: L=100' E=1.67'

3+00

-0.50%

DATUM RIEV23.00

<u>DATUM ELEV</u> 23.00

-EXIST. WALK

--EXIST. CURB

CITY OF HARTFORD, CONNECTICUT DEPARTMENT OF PUBLIC WORKS ENGINEERING SERVICES

> PLAN AND PROFILE OF HENDRICXSEN AVENUE

FROM WAWARME AVE. TO STATION 4+00

SCALE:

DAYBOOK NO. 011258A
HORZ. 1"=20"
DATE OCTOBER 1992
VERT. 1"= 2"
FILE NAME 92-30HR1