



FITNESS COURSE STRUCTURE
NOT TO SCALE

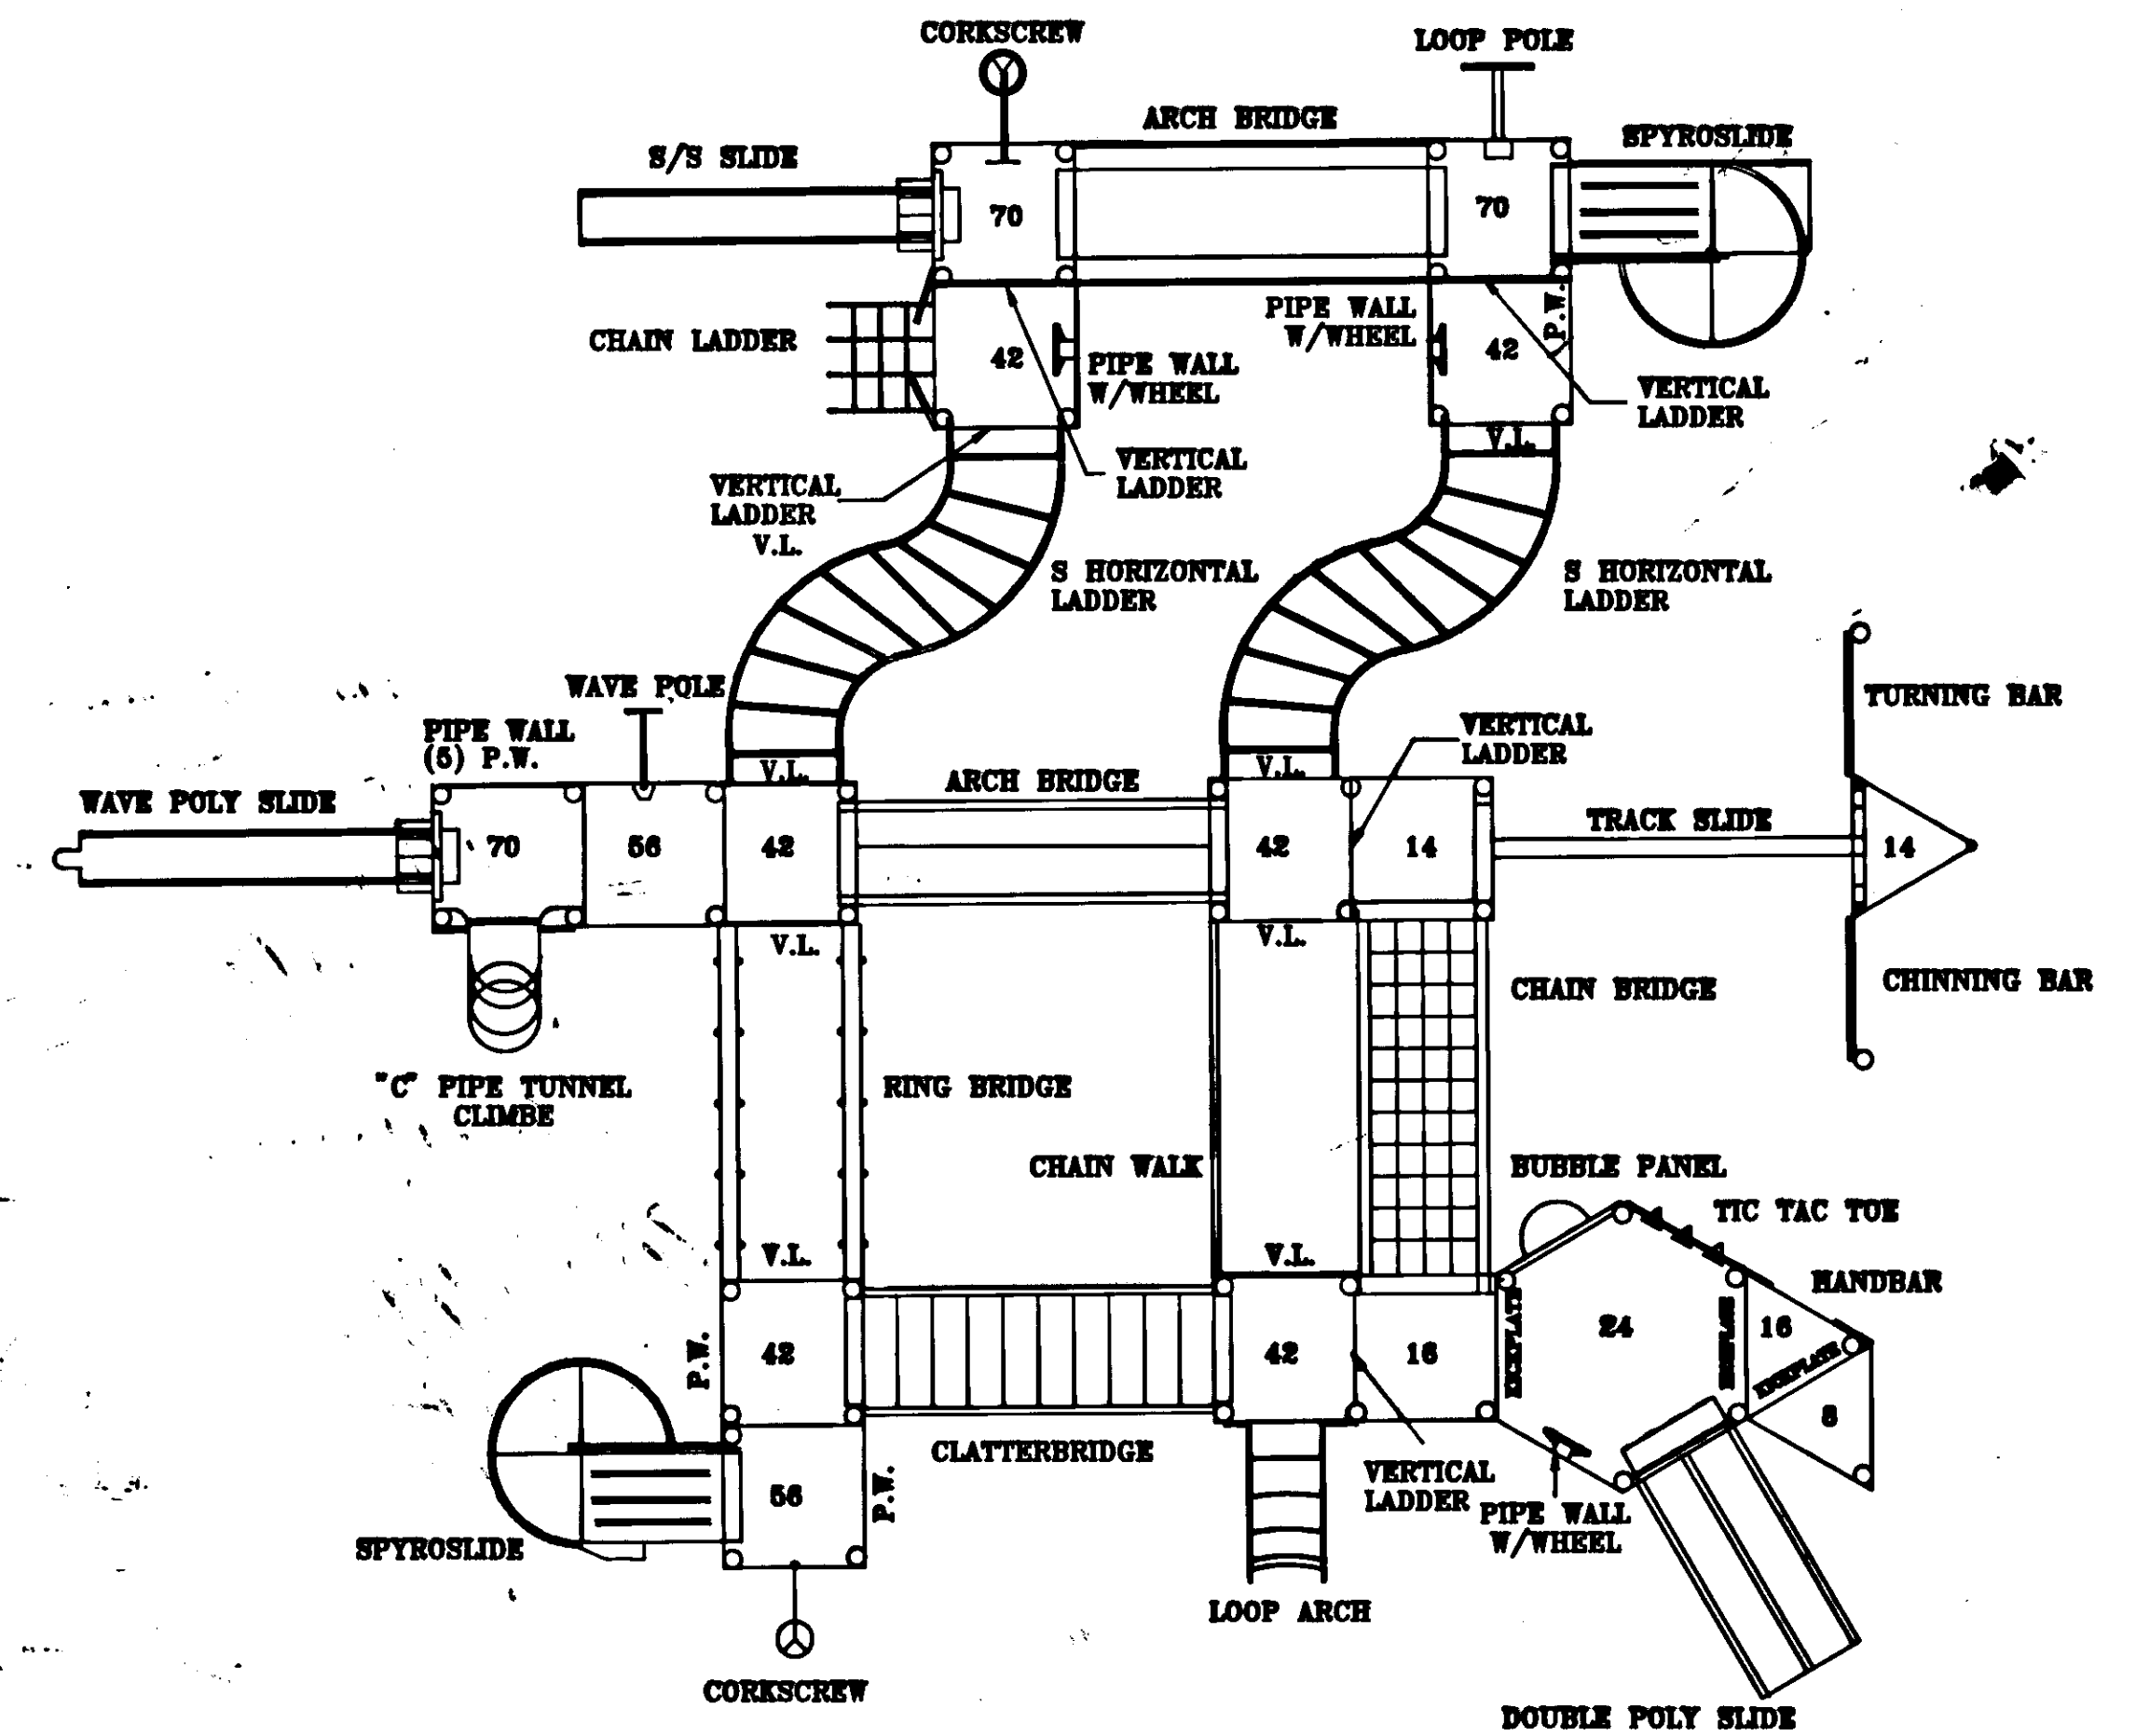


PLAYBOOSTER COMPONENT SYSTEM
ACTUAL SIZE: 51'-6" X 42'-0"
AREA REQUIRE: 65'-6" X 55'-0"


PLAYSPACE STRUCTURE
NOT TO SCALE

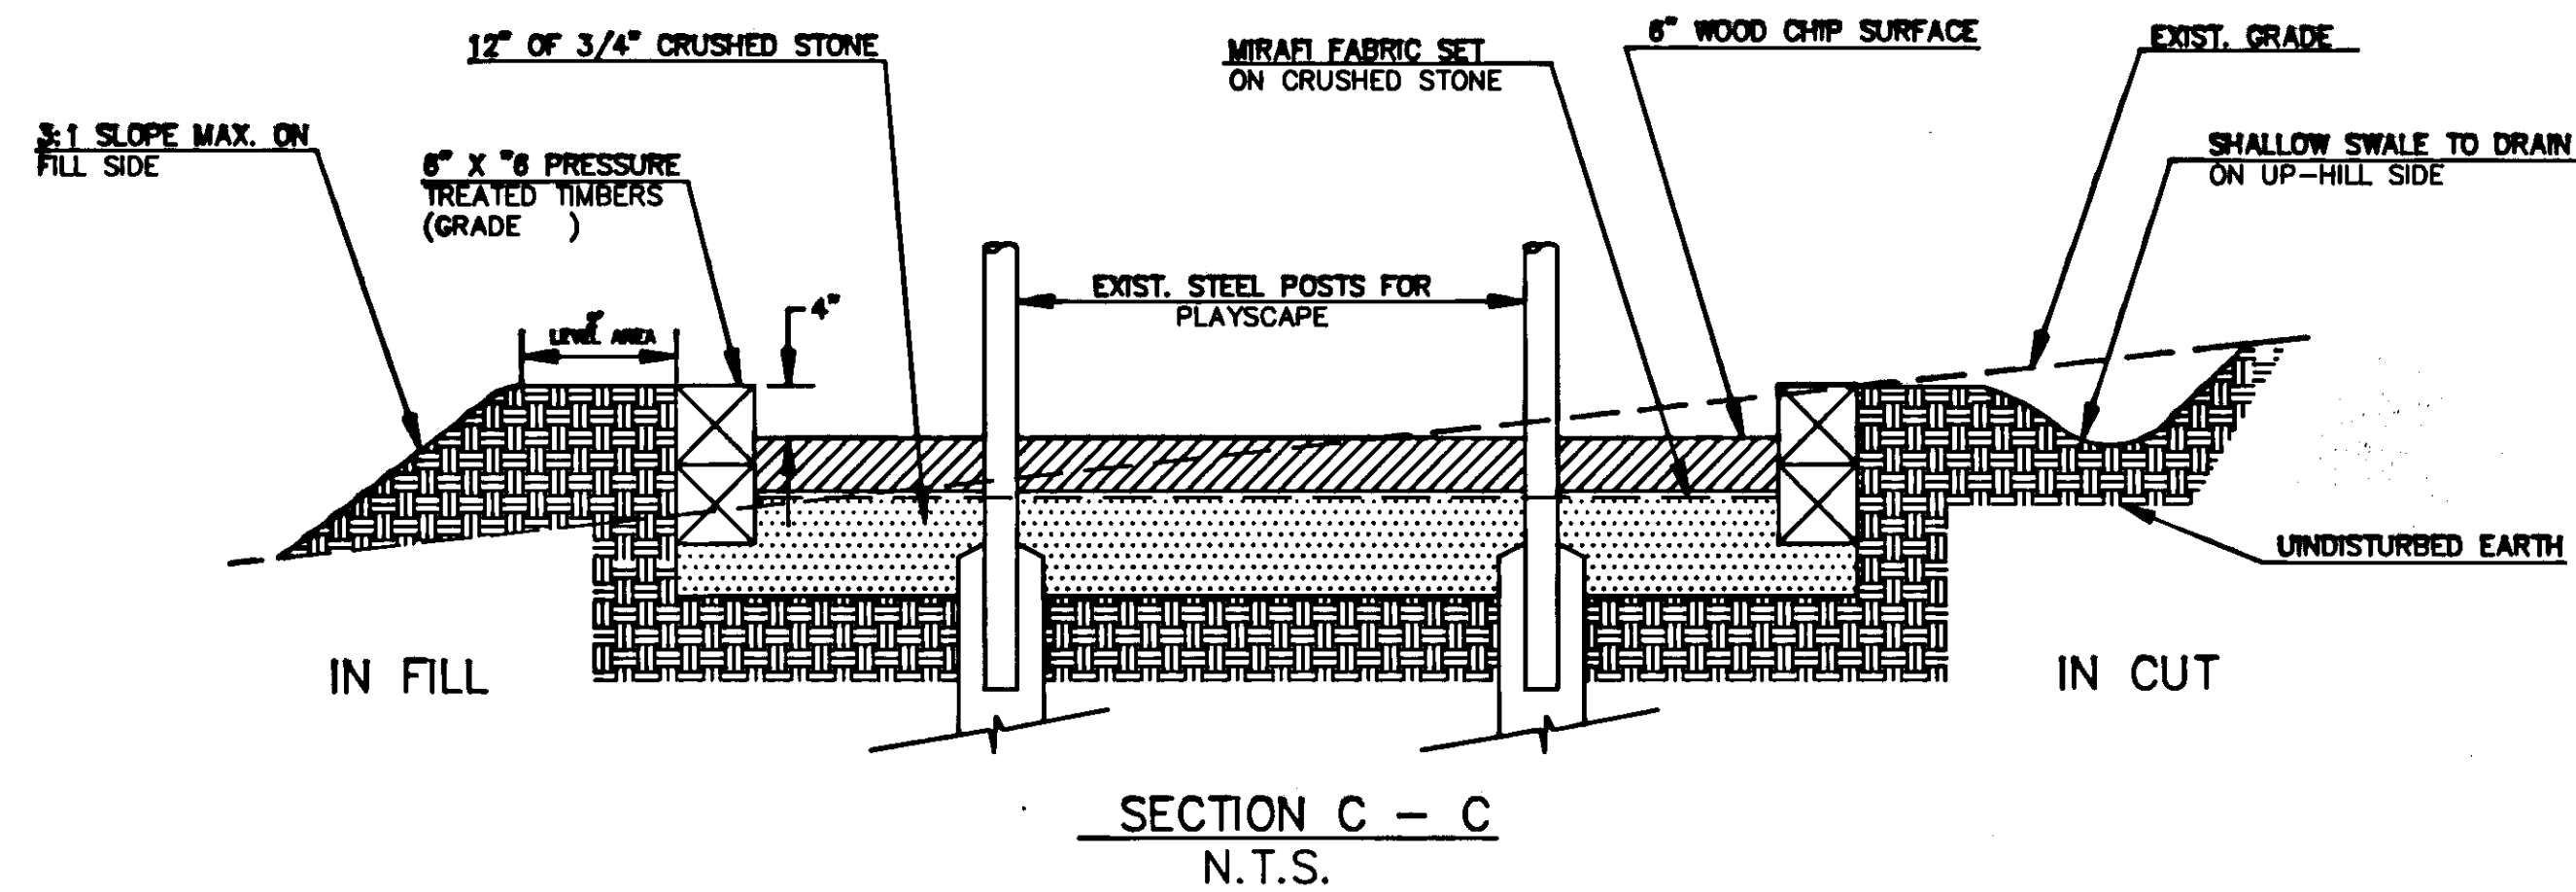


SECTION C - C
N.T.S.

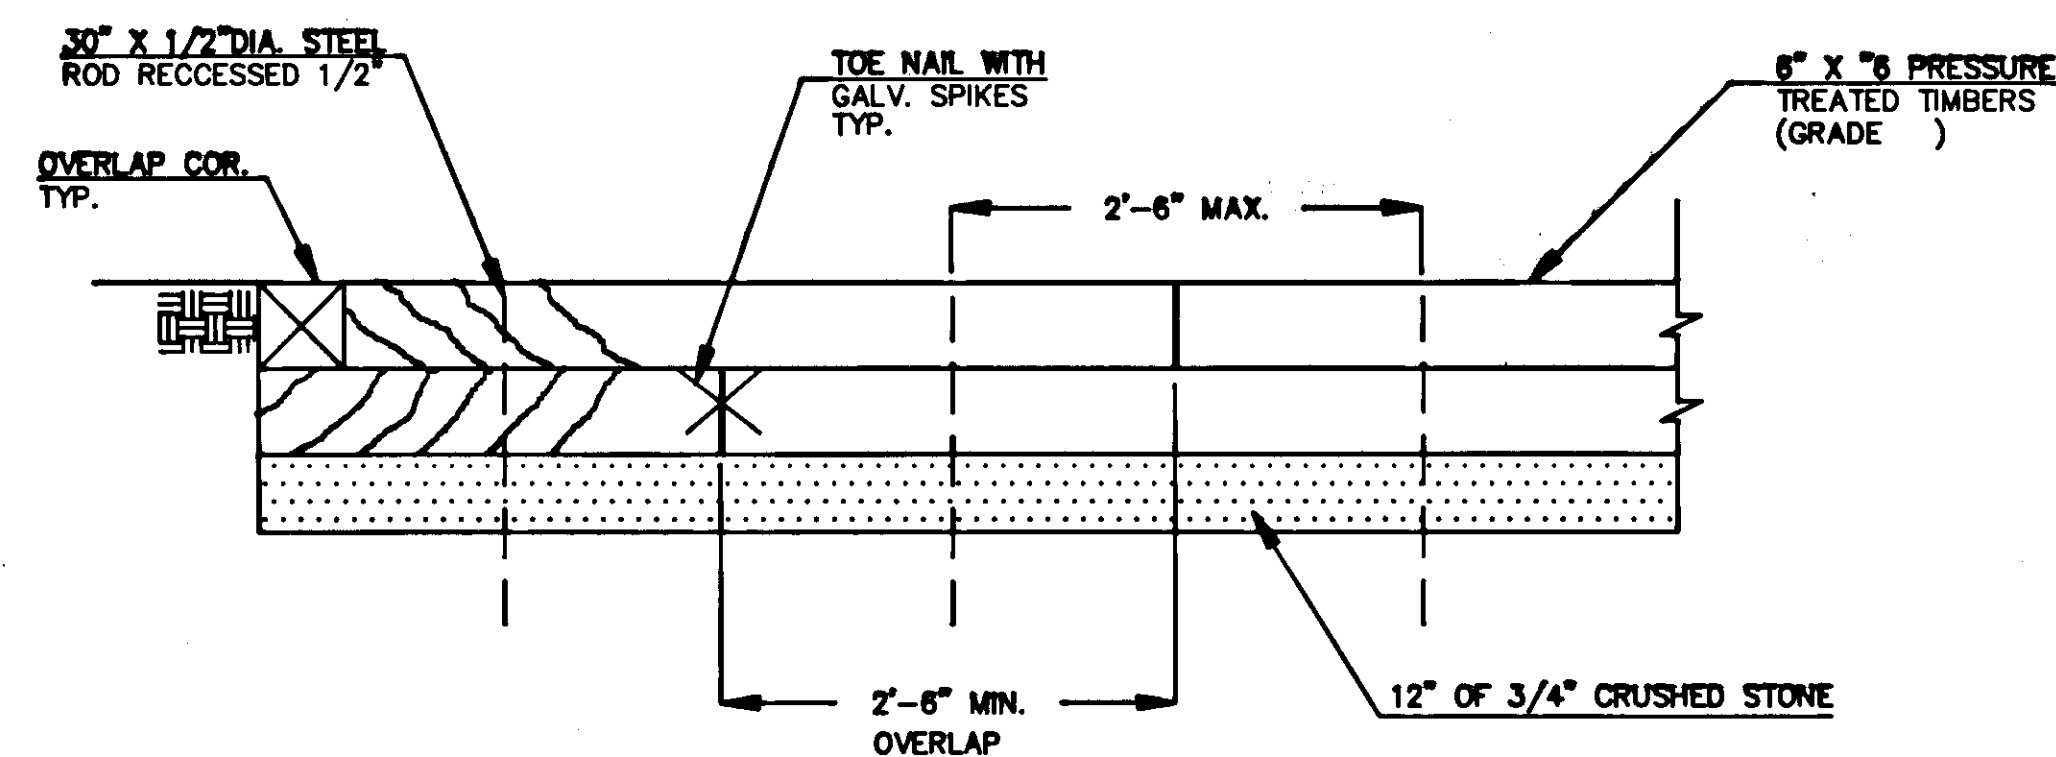

FRONT VIEW OF TIMBER BORDER
N.T.S.

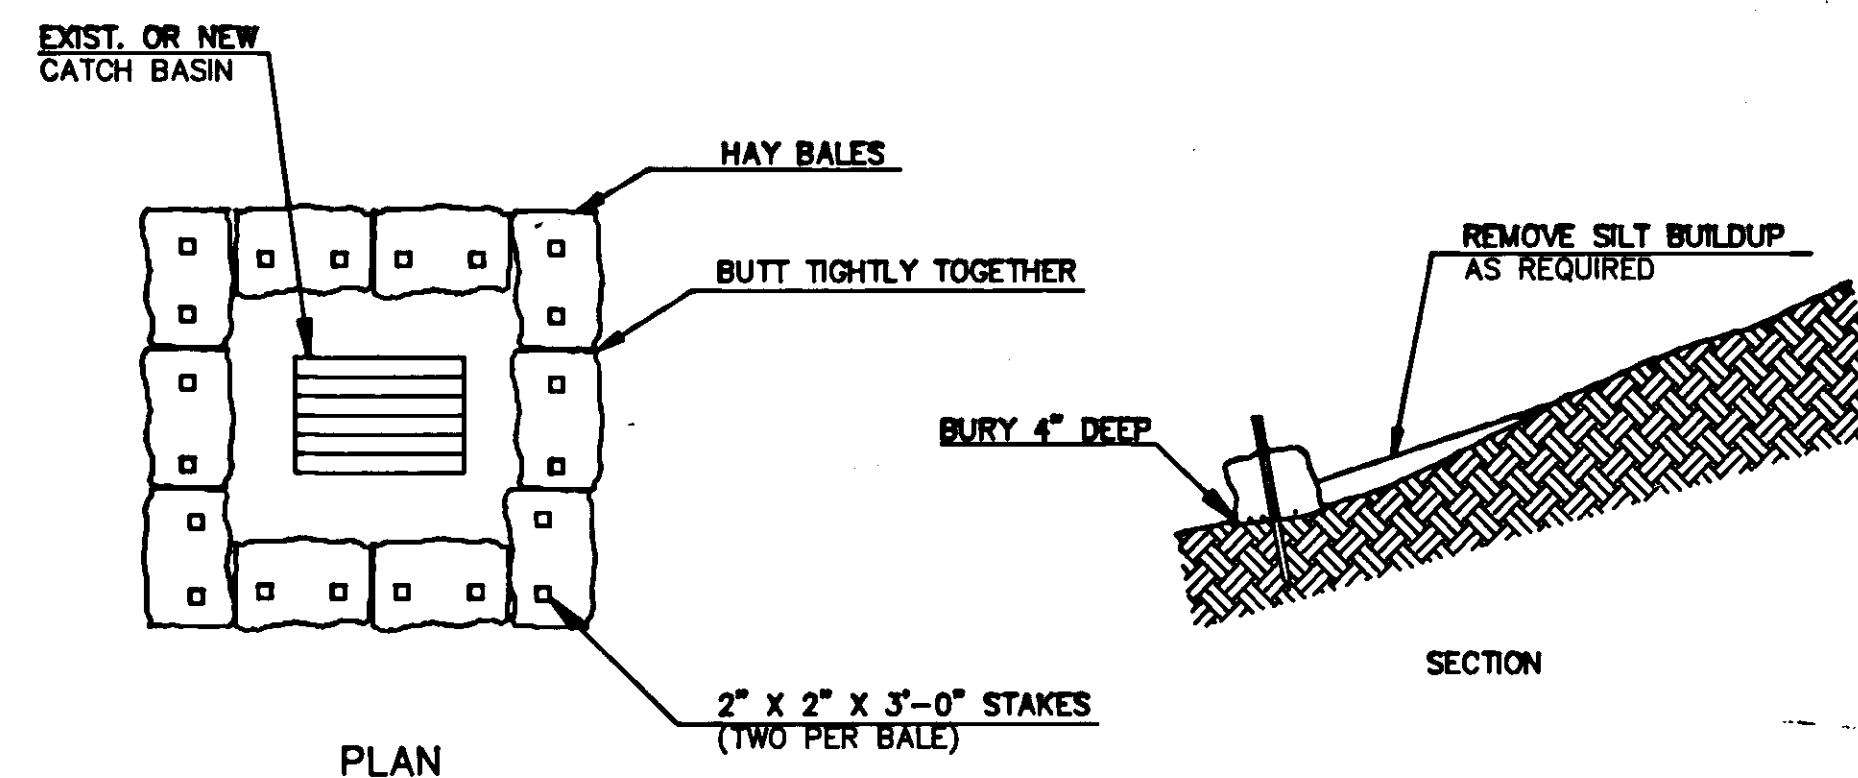

HAY BALE DAM
N.T.S.

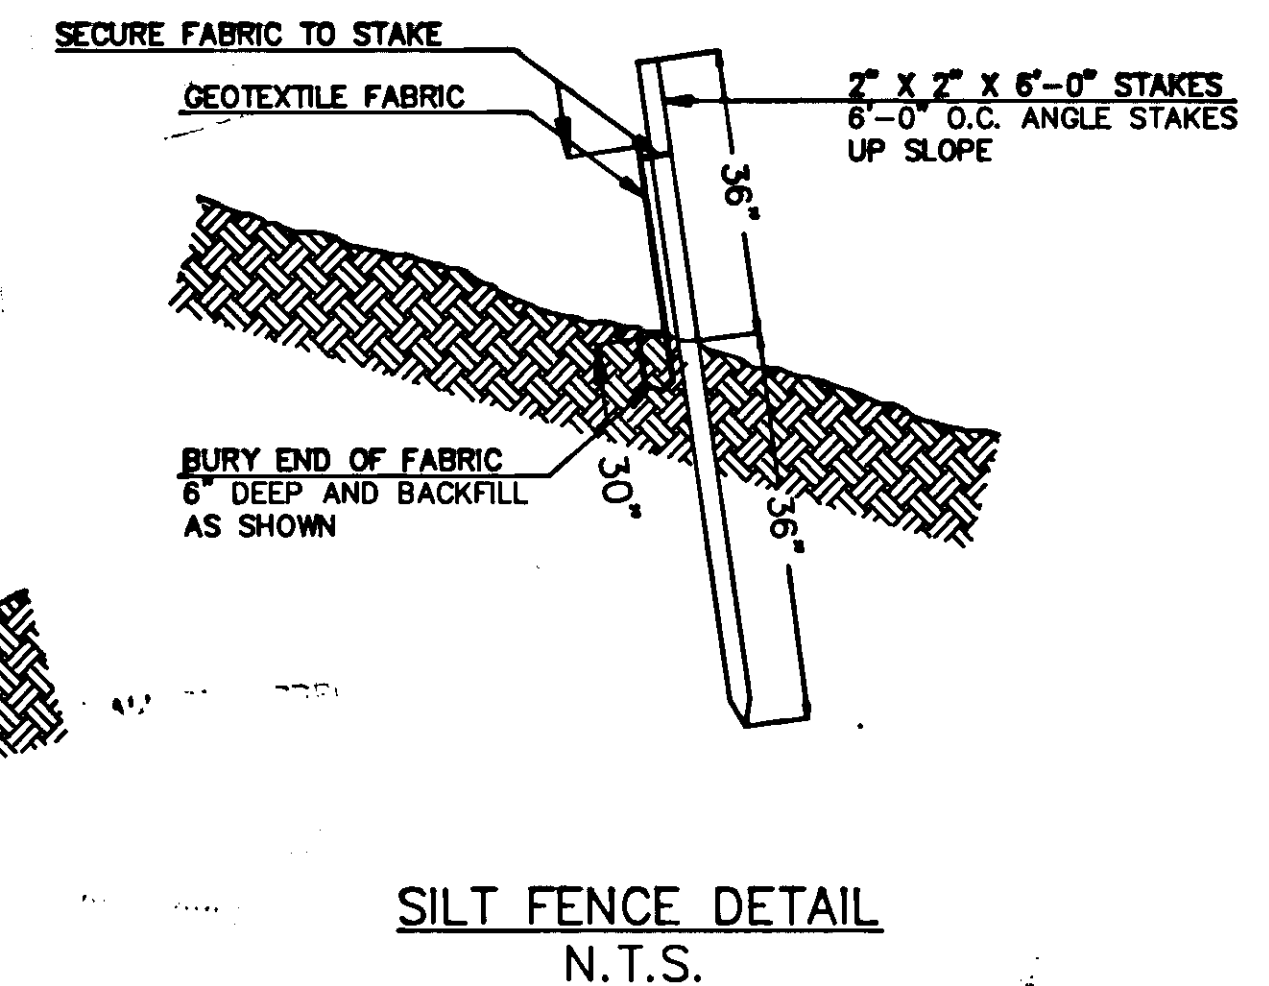

SILT FENCE DETAIL
N.T.S.

CITY OF HARTFORD, CONNECTICUT
DEPARTMENT OF PUBLIC WORKS
ENGINEERING PLANNING AND DESIGN

PLAYSPACE AND FITNESS COURSE
STRUCTURE DETAILS

SUBMITTED PROJECT ENGINEER	RECOMMENDED MANAGER	APPROVED CITY ENGINEER
DRAWN BY CHECKED BY	SCALE NTS	DATE FEB 1992
	RAYBOOK NO. 011846B	SHEET OF 8
	FILE NAME 92-09DET	