


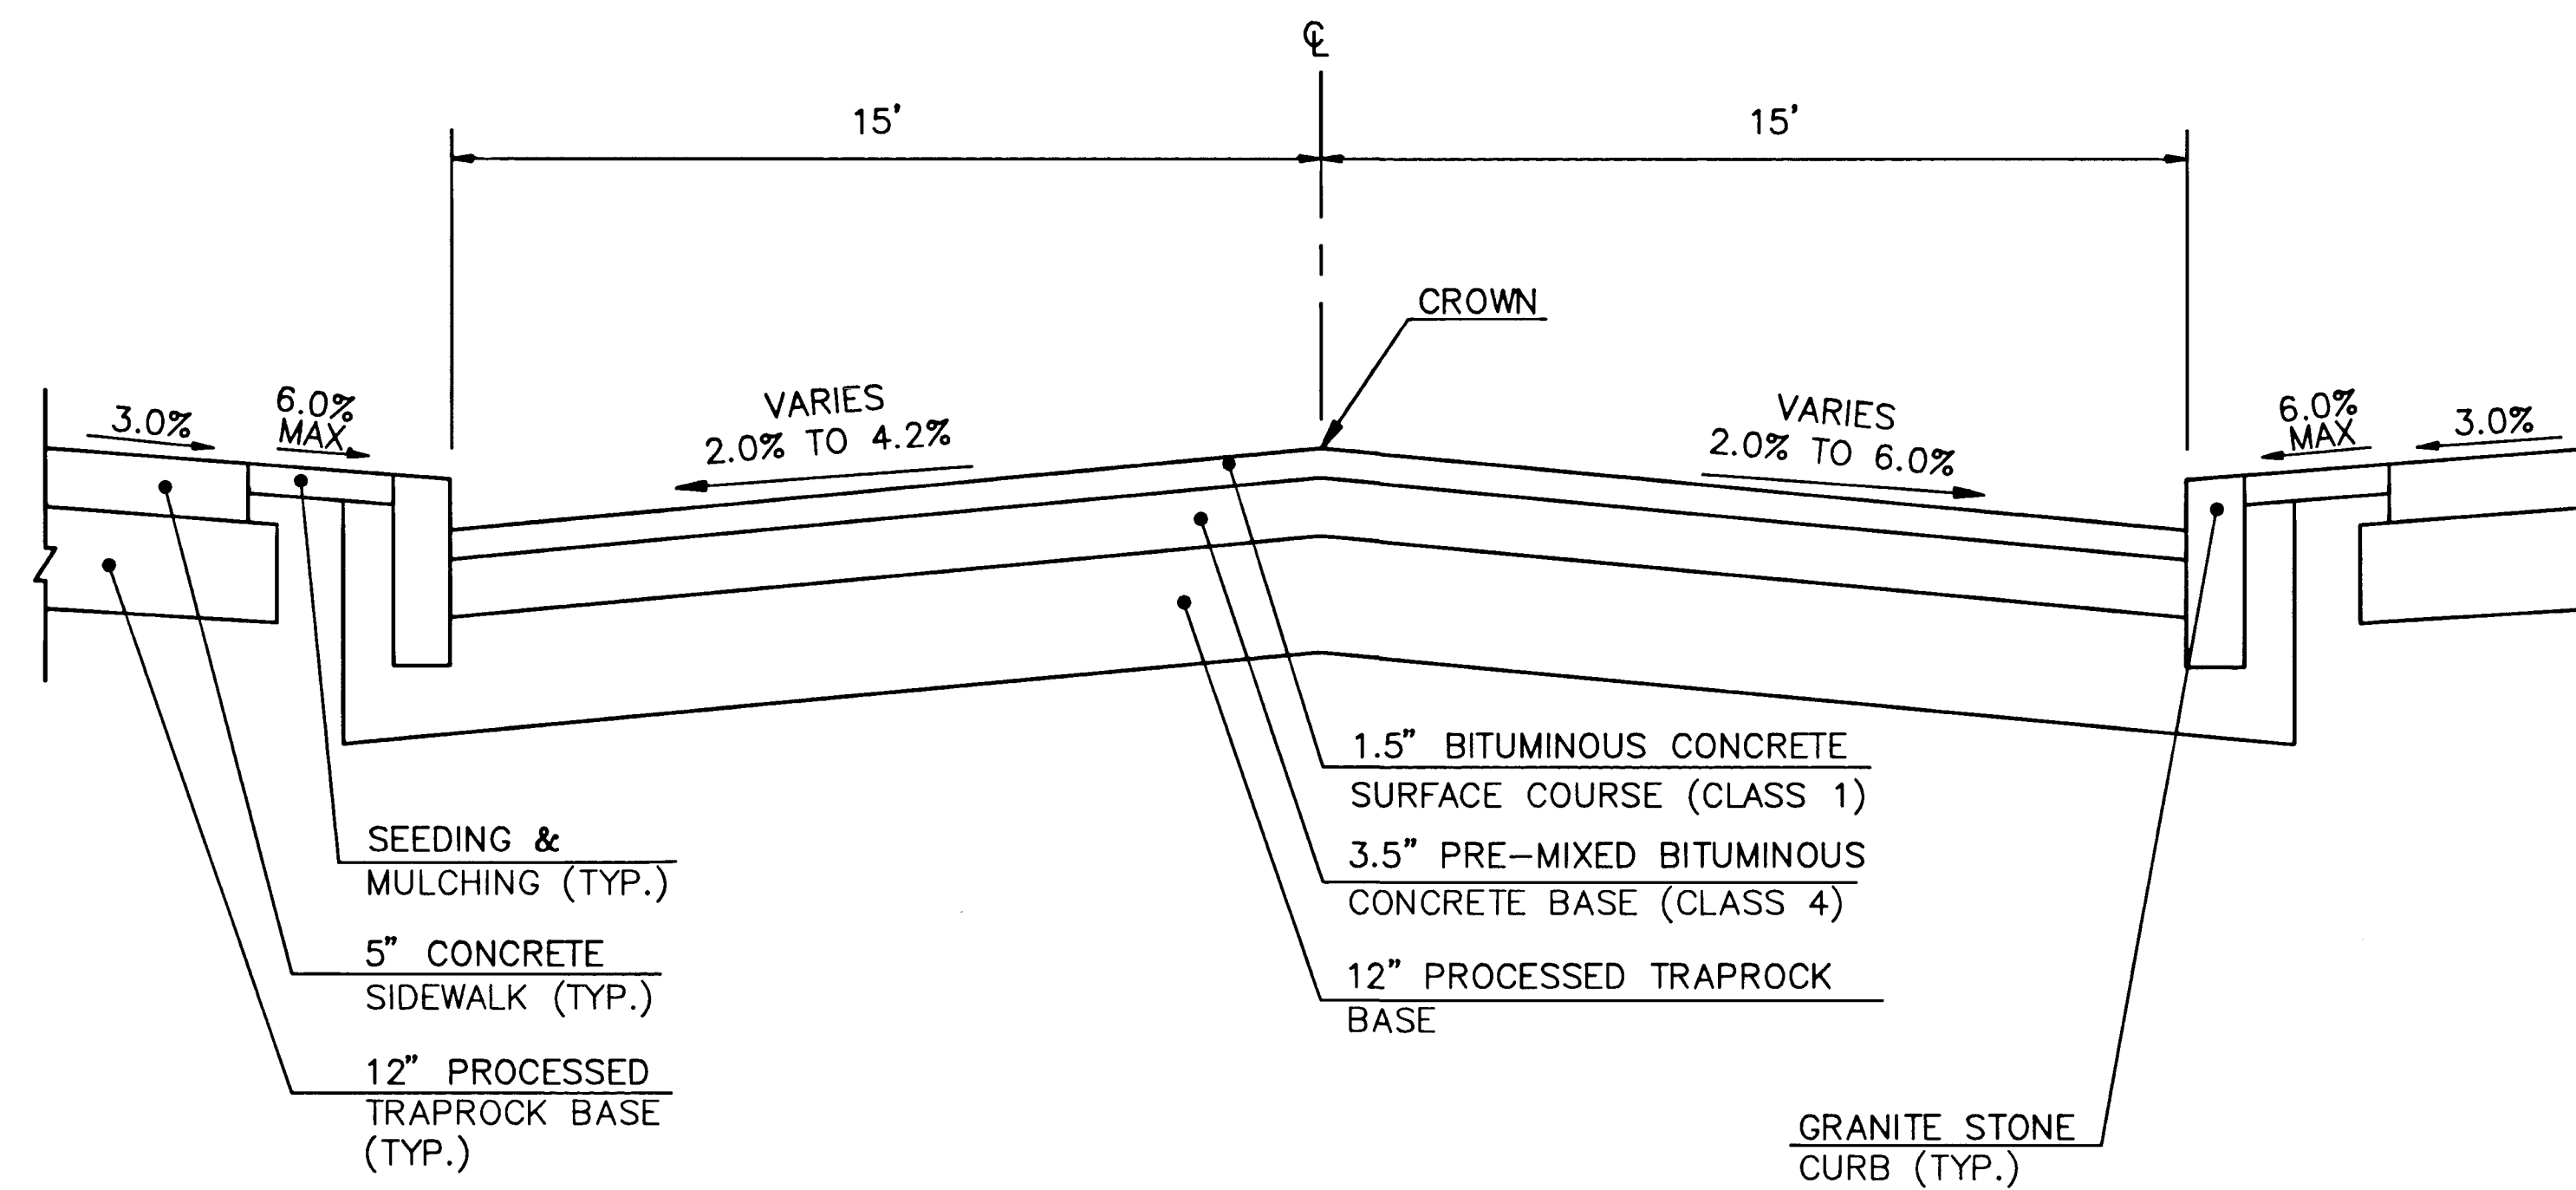

TYPICAL CROSS SECTION
MECHANIC STREET

MECHANIC STREET			
TYPICAL CROSS SECTIONS			
THE CITY OF HARTFORD, CONNECTICUT			
NO.	DATE	REVISION	
DESIGNED: P.L.		DATE:	
DRAWN: T.N.S.		SCALE: N.T.S.	
CHECKED: A.M.			
APPROVED: R.C.G.			
PURCELL ASSOCIATES			SHEET NO. 8 OF 13
			DAYBOOK NO. 011244