
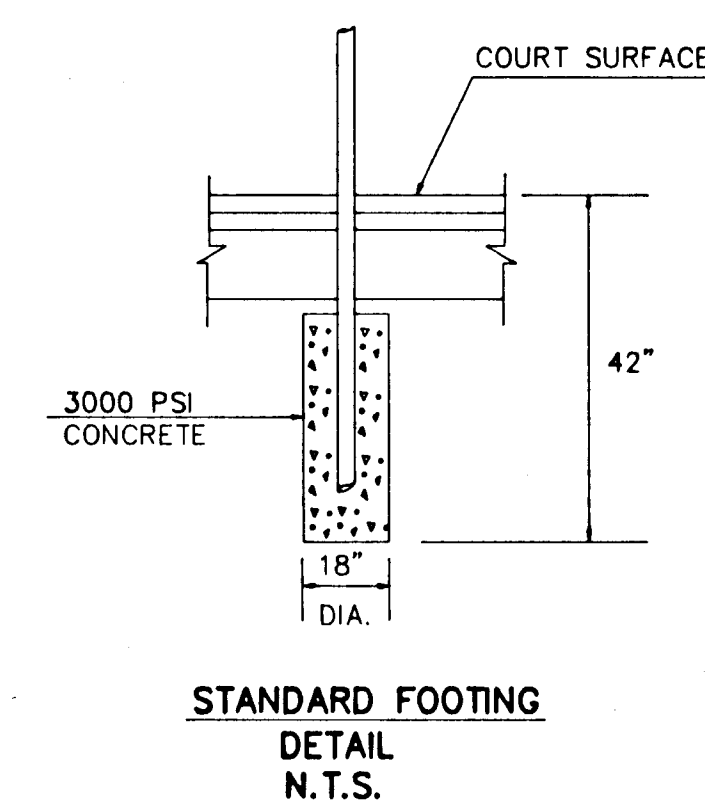


GENERAL NOTES

- ELEVATIONS ARE BASED ON METROPOLITAN DISTRICT COMMISSION (MDC) DATUM
- RIM OR FRAME ELEVATIONS OF ALL UTILITY GATE BOXES, HANDHOLES, MANHOLES AND CATCH BASINS ARE TO BE ADJUSTED AS REQUIRED TO MATCH PROPOSED FINISHED PAVED SURFACES
- CALL BEFORE YOU DIG - THE CONTRACTOR IS HEREBY REMINDED THAT PURSUANT TO PUBLIC ACT 87-71 REQUIRES NOTIFICATION TO UTILITY COMPANIES OF PENDING EXCAVATION AT OR NEAR THE LOCATION OF PUBLIC UTILITIES. THE CONTRACTOR SHALL CALL THIS NUMBER 1-800-922-4455 AT LEAST 48 HOURS, EXCLUDING SATURDAYS, SUNDAYS AND HOLIDAYS, BUT NOT MORE THAN THIRTY DAYS (ONE MONTH) PRIOR TO EXCAVATION

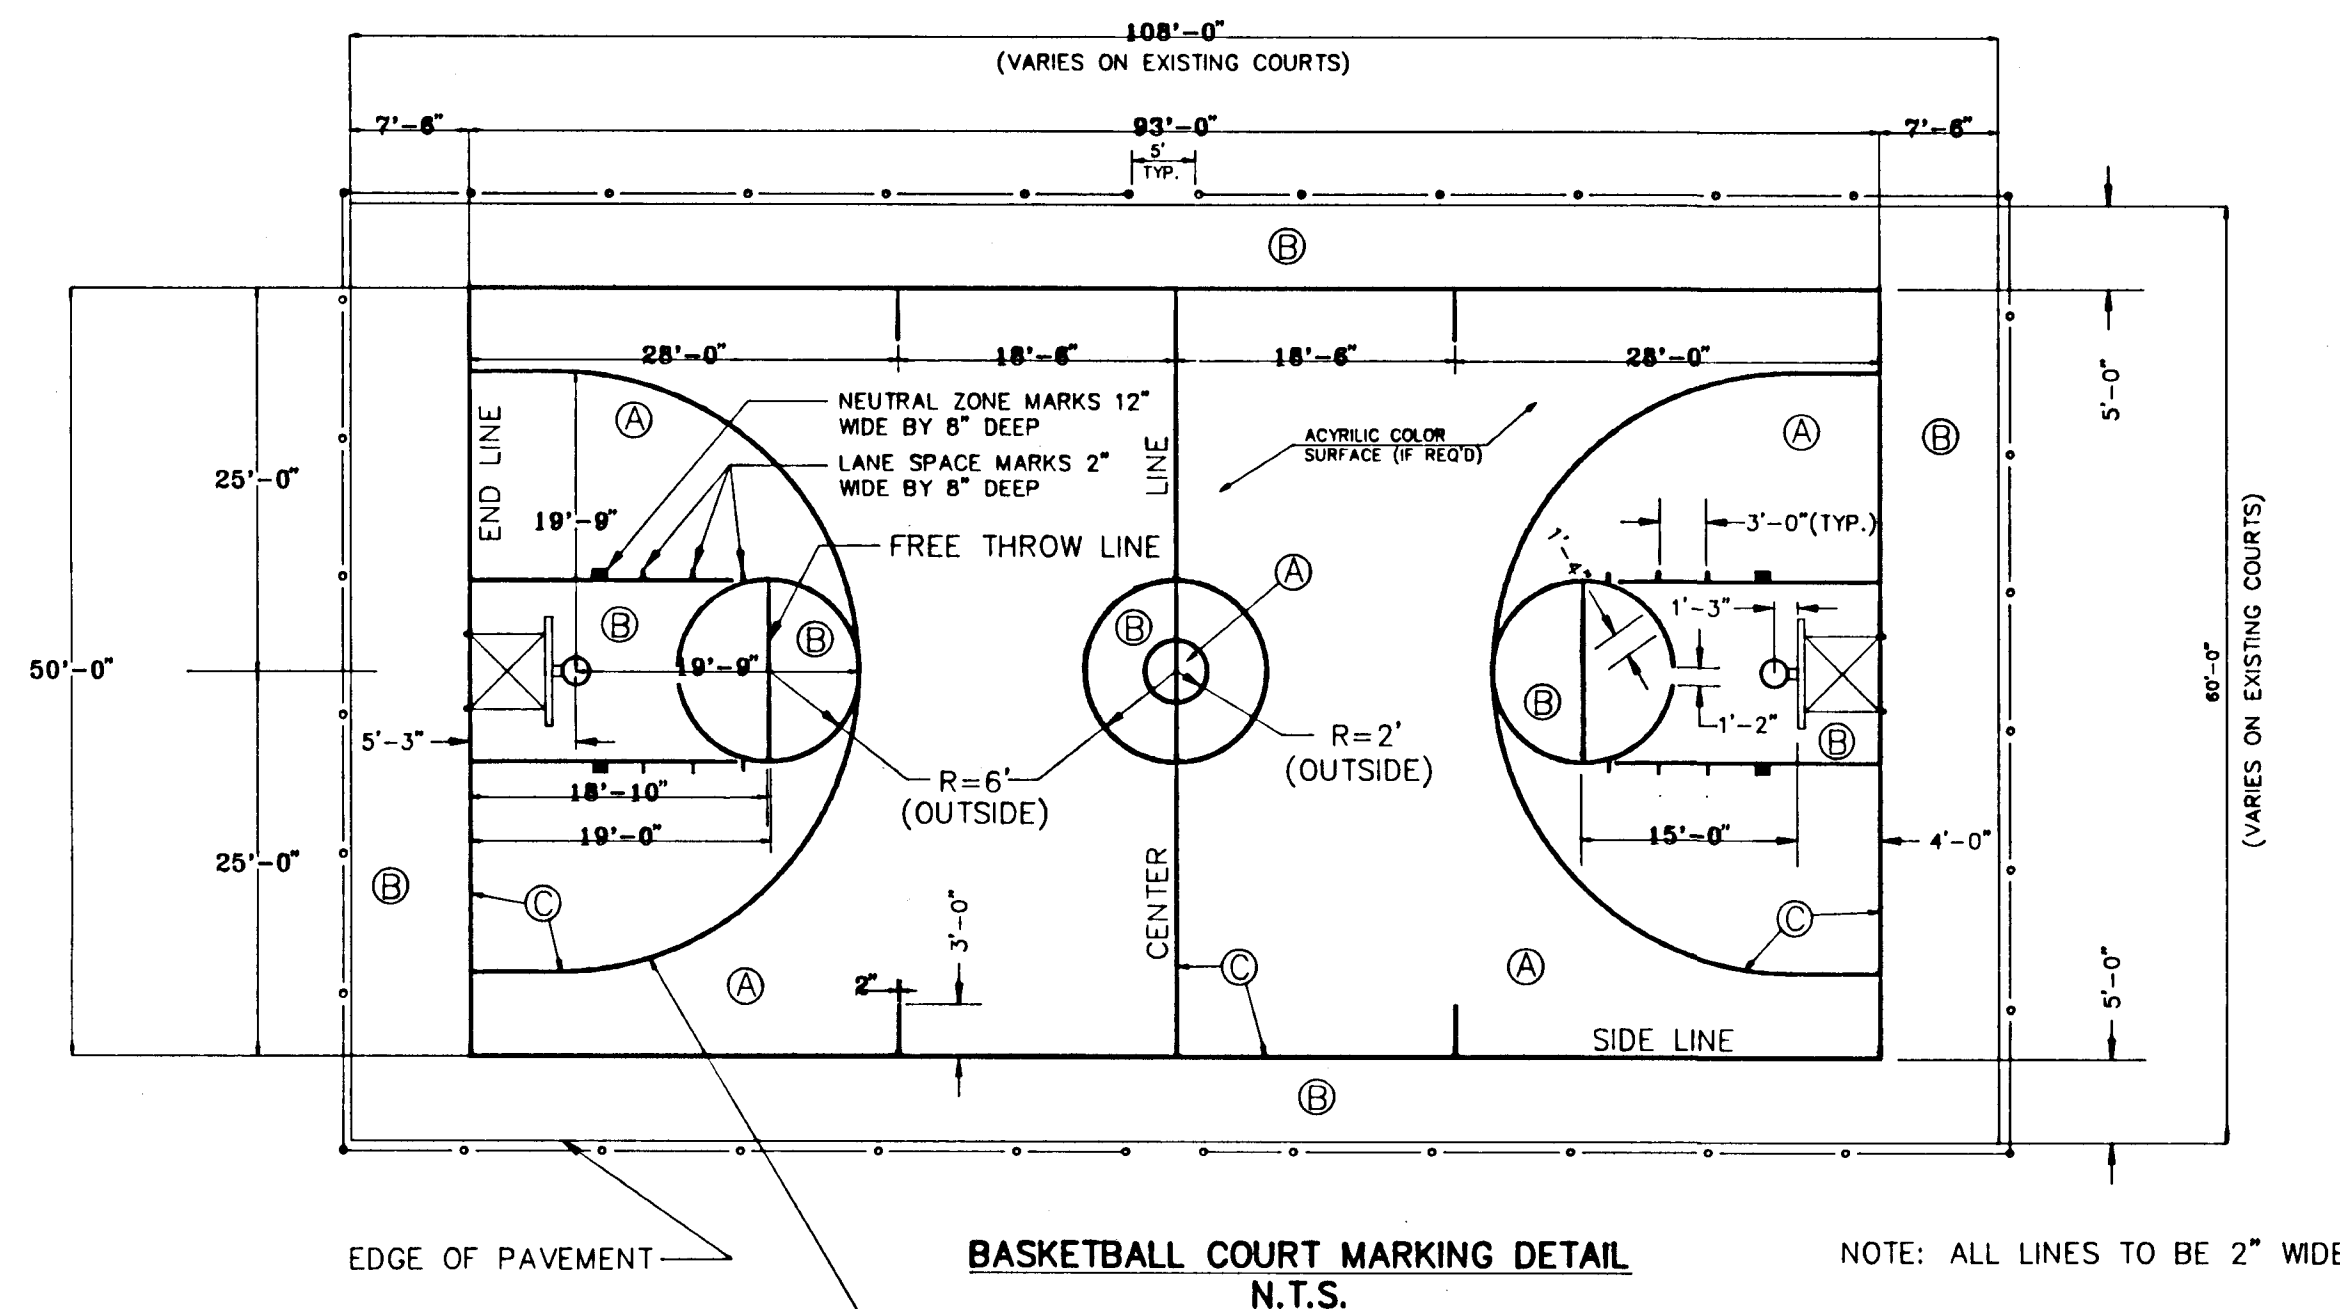

BASKETBALL EQUIPMENT

- NO. BA39U FRONT MOUNT PLAYGROUND GOAL W/ NYLON NET (BISON RECREATIONAL PRODUCTS 603 L STREET LINCOLN, NEBRASKA 1-800-247-7668)
- NO. BB-18-4C TYPE C OFFSET STANDARDS (3 1/2" O.D. GALV. STEEL SCHED 40 UPRIGHTS 16' LONG W/ BRACES EXTENSIONS AND RECT. ALUM. BACKBOARD

BACKBOARDS AND STANDARDS ARE BY BURKE COMPANY, INC. 660 VAN DYNE ROAD FOND DU LAC, WISCONSIN 414-921-9220

SEE CONTRACT SPECIFICATIONS FOR DETAILED INFO.

CITY OF HARTFORD, CONNECTICUT
DEPARTMENT OF PUBLIC WORKS
ENGINEERING SERVICES

CONSTRUCTION OF BASKETBALL COURT
AT CHARTER OAK TERRACE

SUBMITTED		RECOMMENDED		APPROVED	
PROJECT ENGINEER		MANAGER		CITY ENGINEER	
DRAWN MK	SCALE: 1"=20'	DATE	DAYBOOK NO. 011335	SHEET 2	OF 5
CHECKED MK		FILE NAME	JUN 11, 1993		
			93-06CE2.D		