




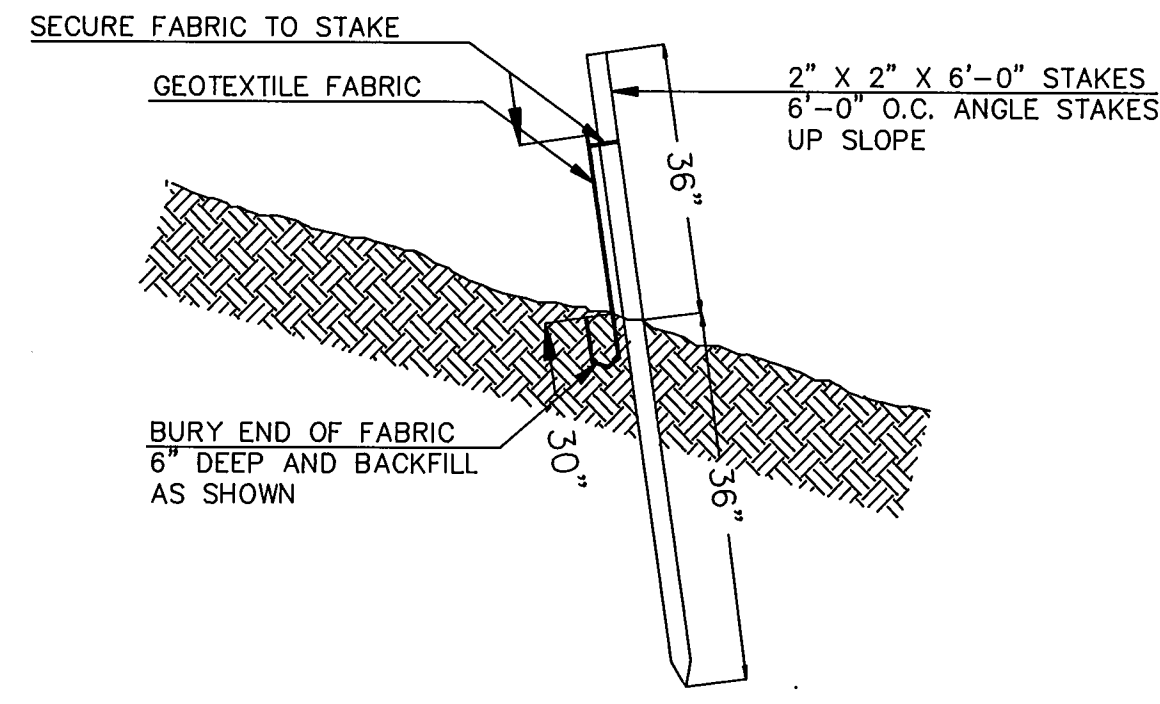


SILT FENCE DETAIL
N.T.S.

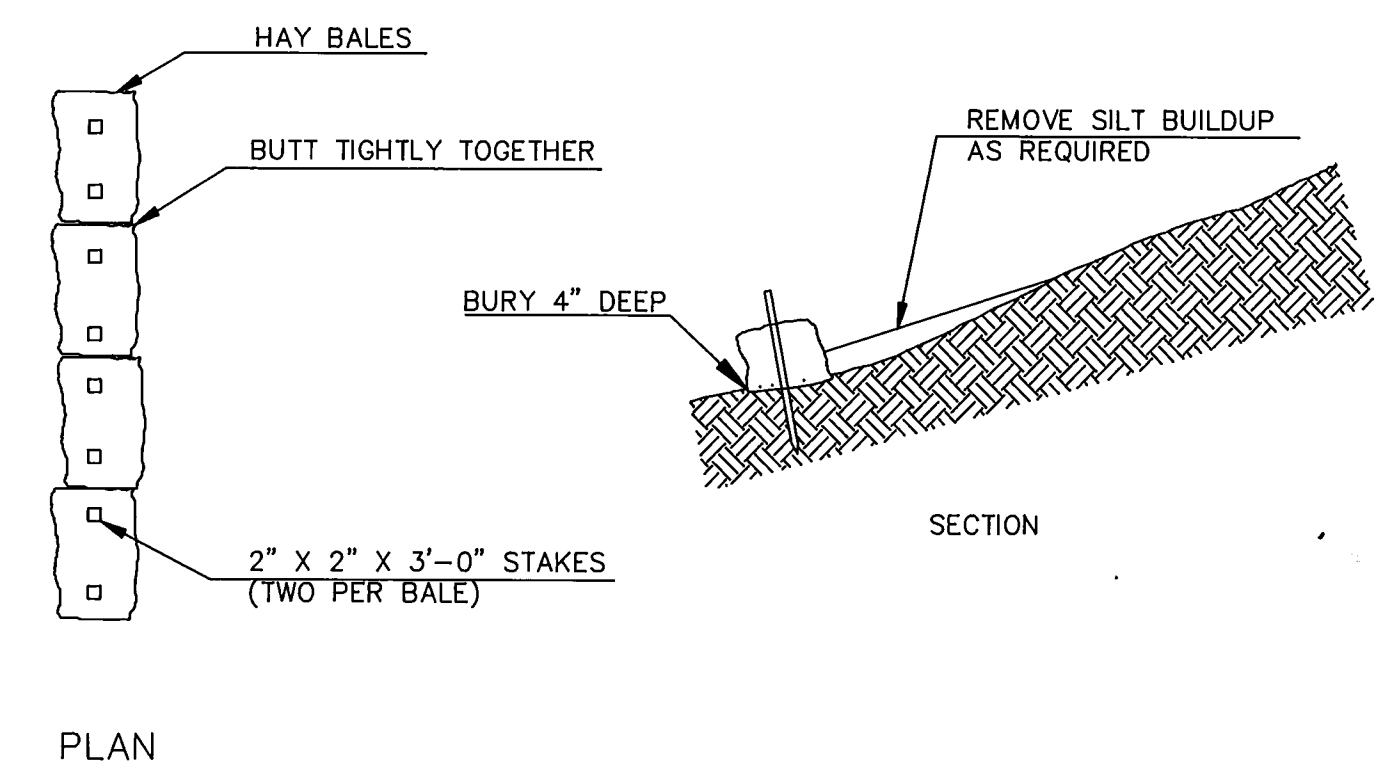

HAY BALE DAM
N.T.S.

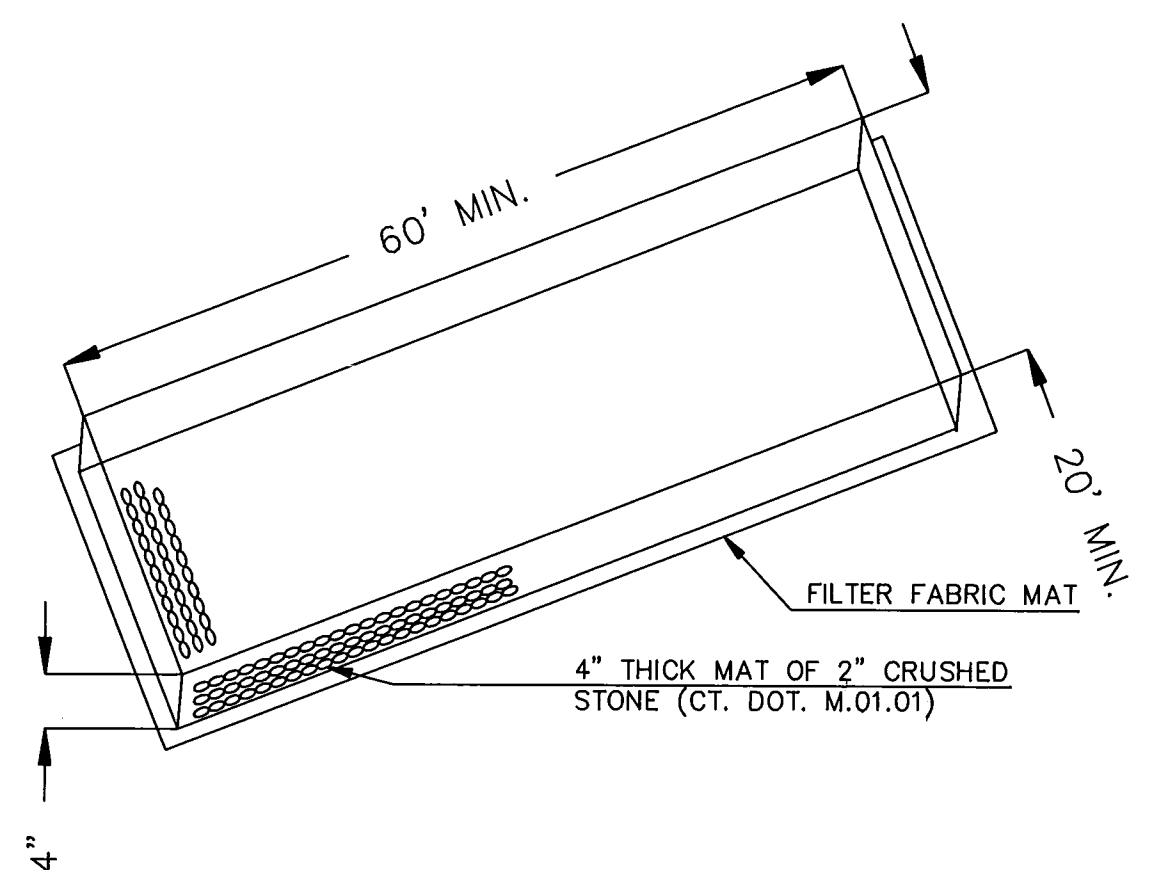


TEMPORARY CONSTRUCTION ENTRANCE
N.T.S.

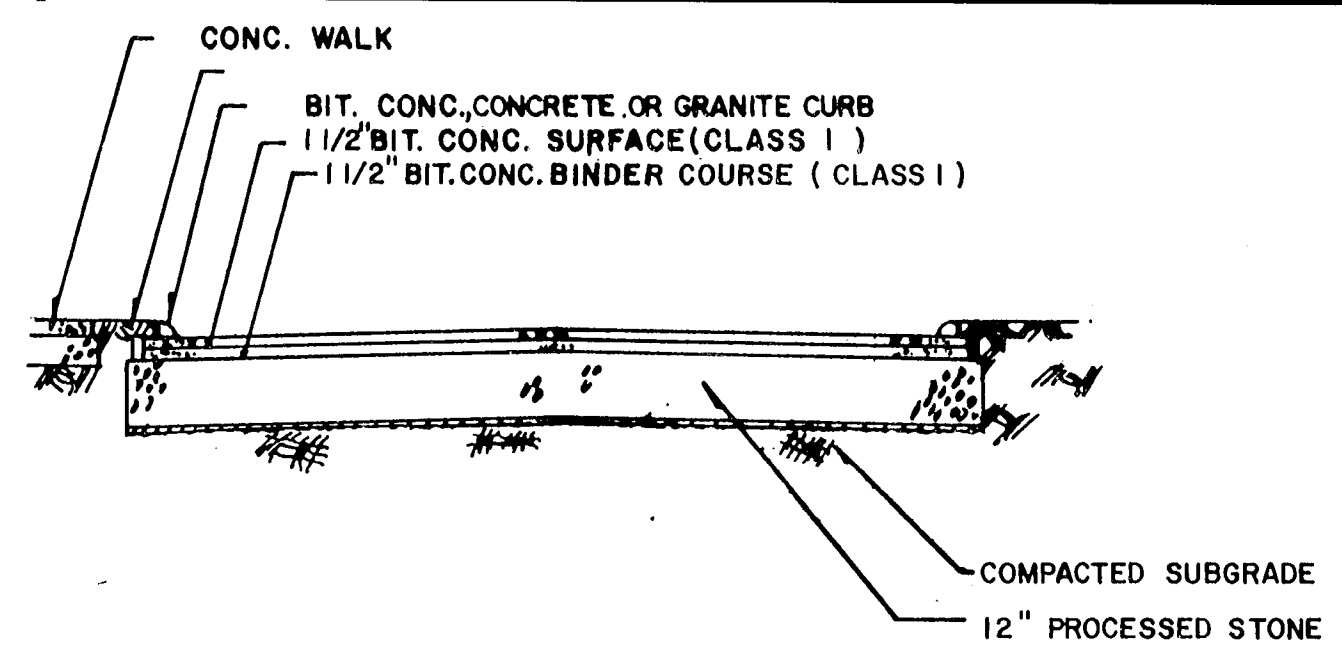


TYPICAL PARKING LOT SECTION
N.T.S.

DECORATIVE WOOD FENCE
(TYPE "S" GUIDE RAIL)
N.T.S.

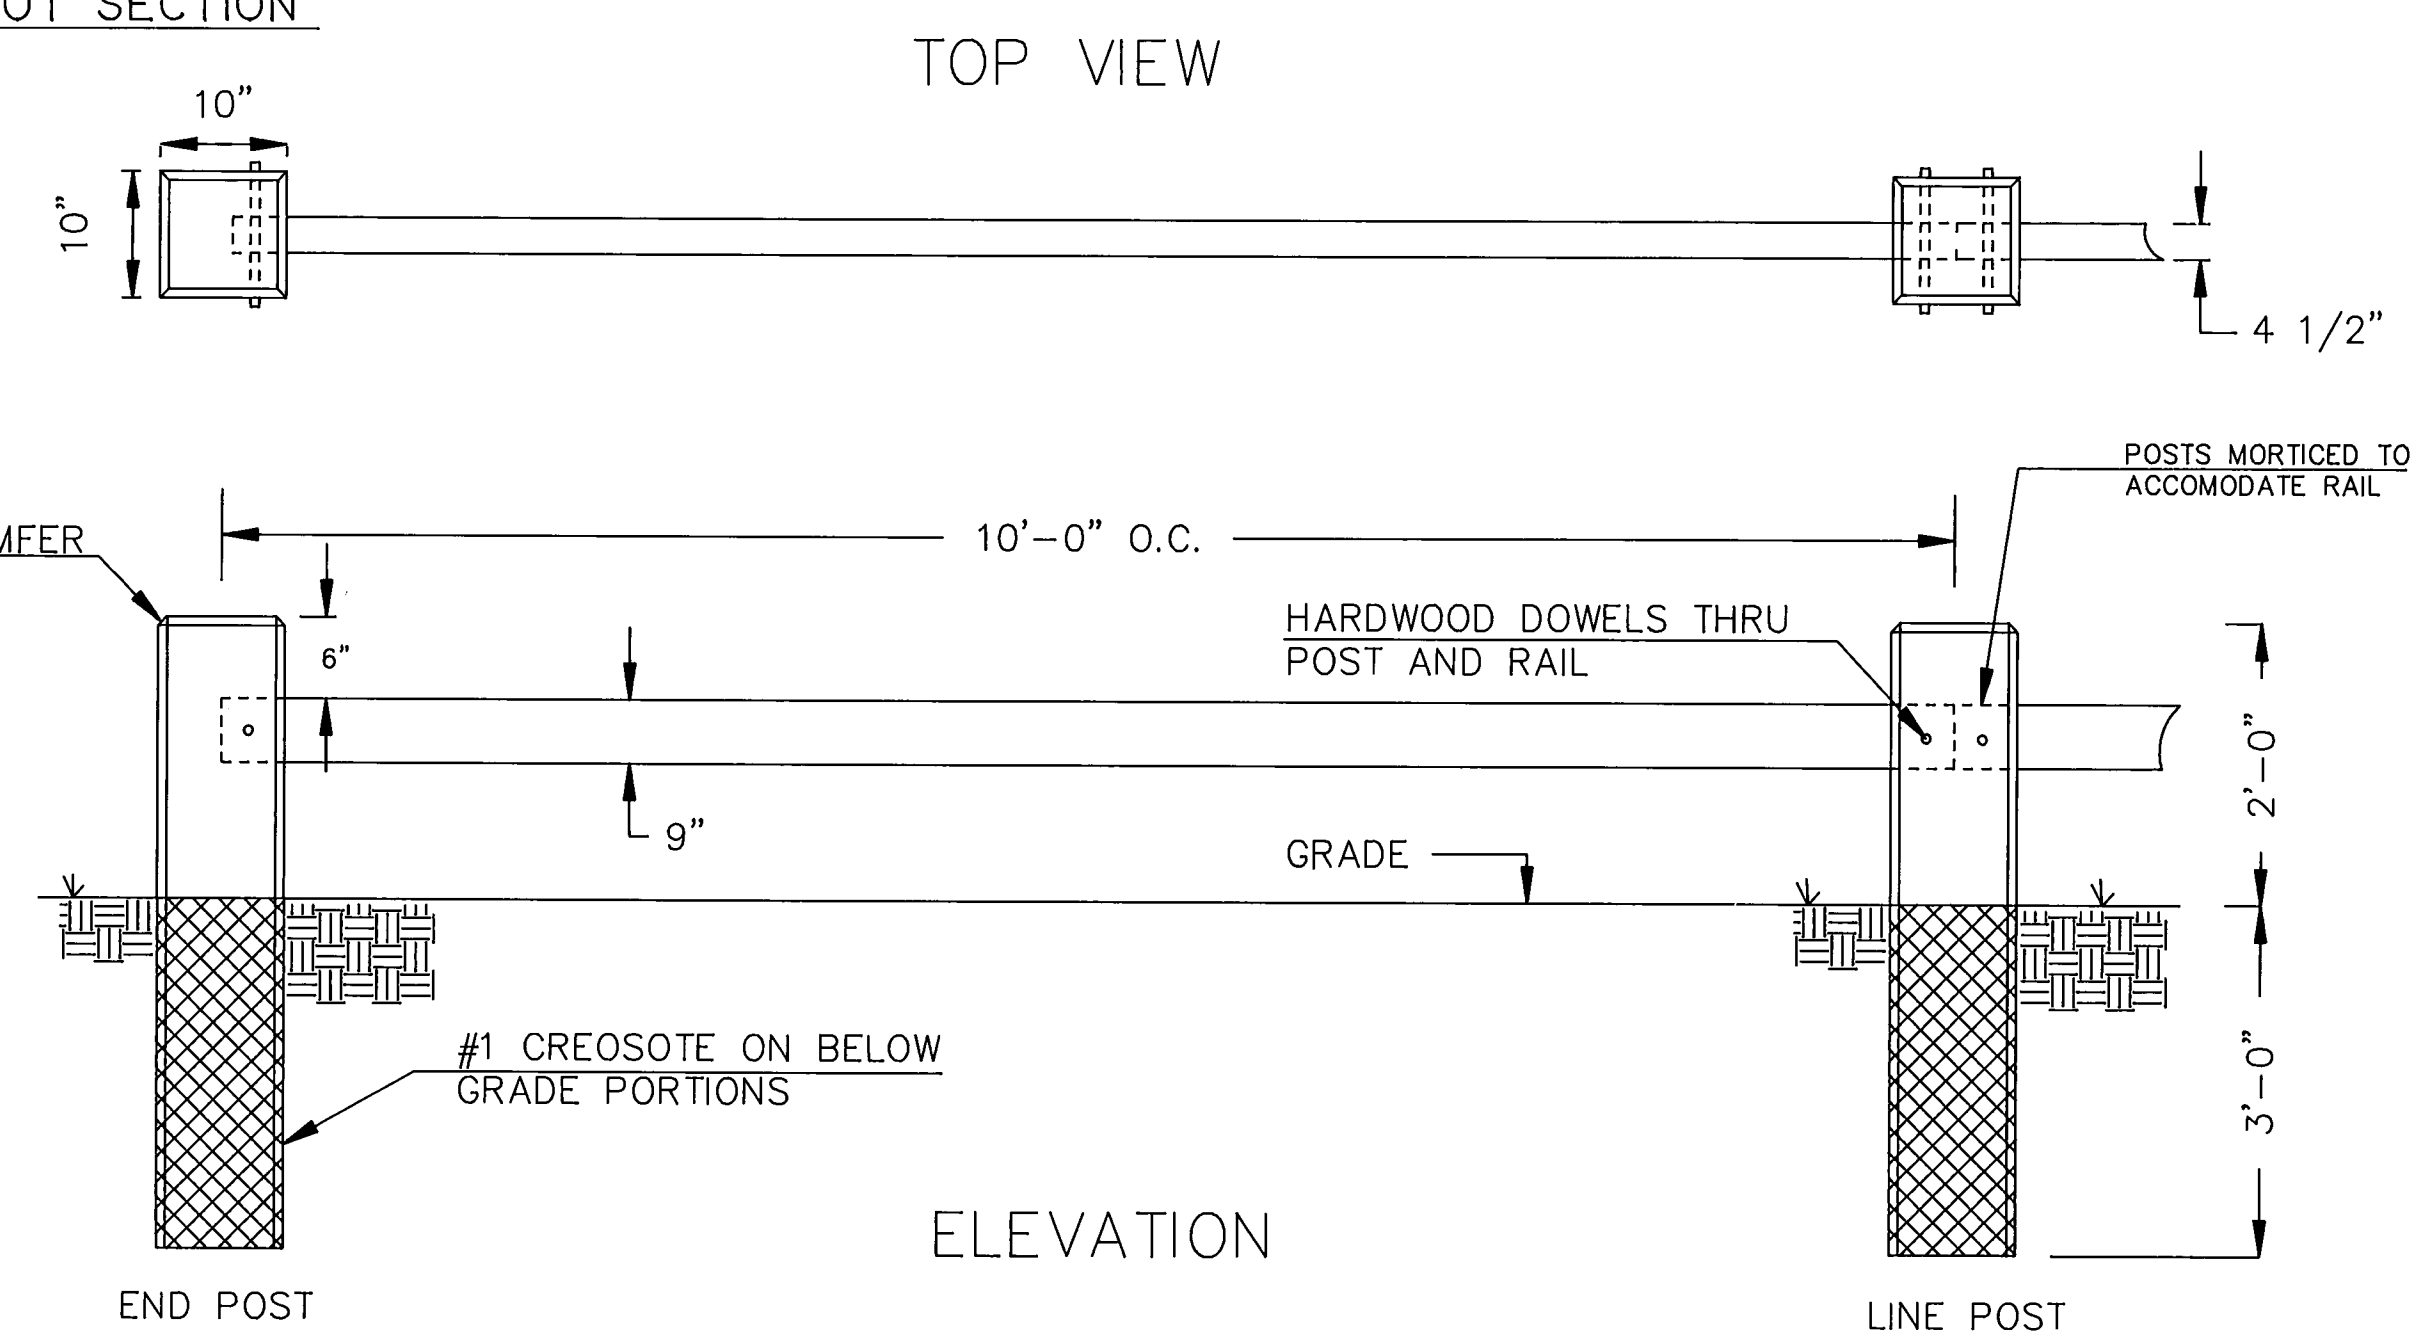


ELEVATION


NOTE:
POSTS AND RAILS TO BE #2 OR BETTER WESTERN RED CEDAR.
ROUGH SAWN SURFACE TEXTURE. PROPOSED STAIN TO BE DARK
BROWN WOODLIFE PRESERVATIVE.

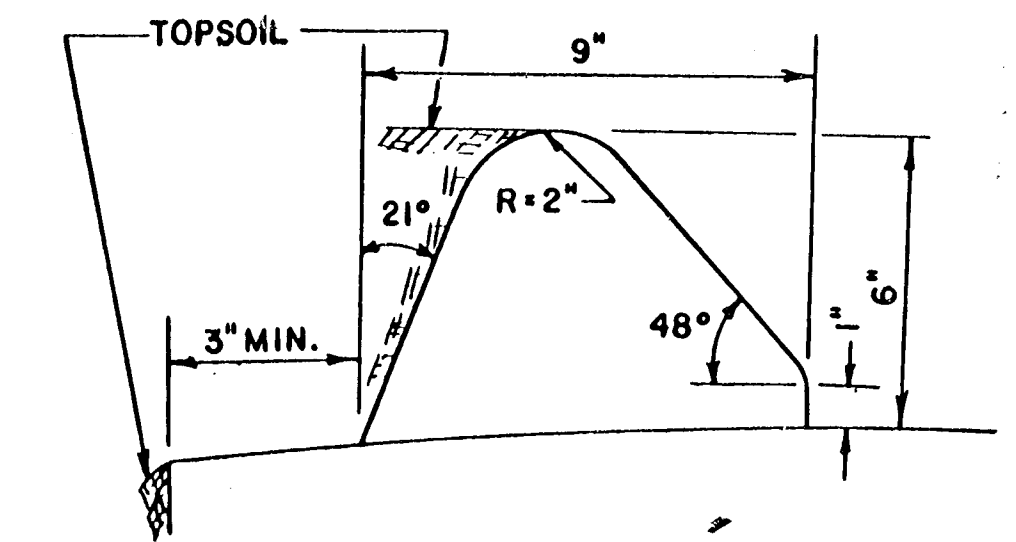


BITUMINOUS CONCRETE LIP CURBING
N.T.S.

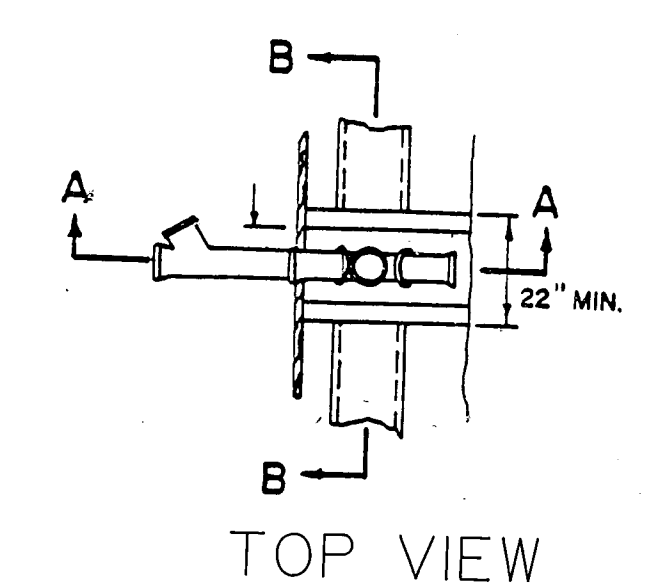


TOP VIEW

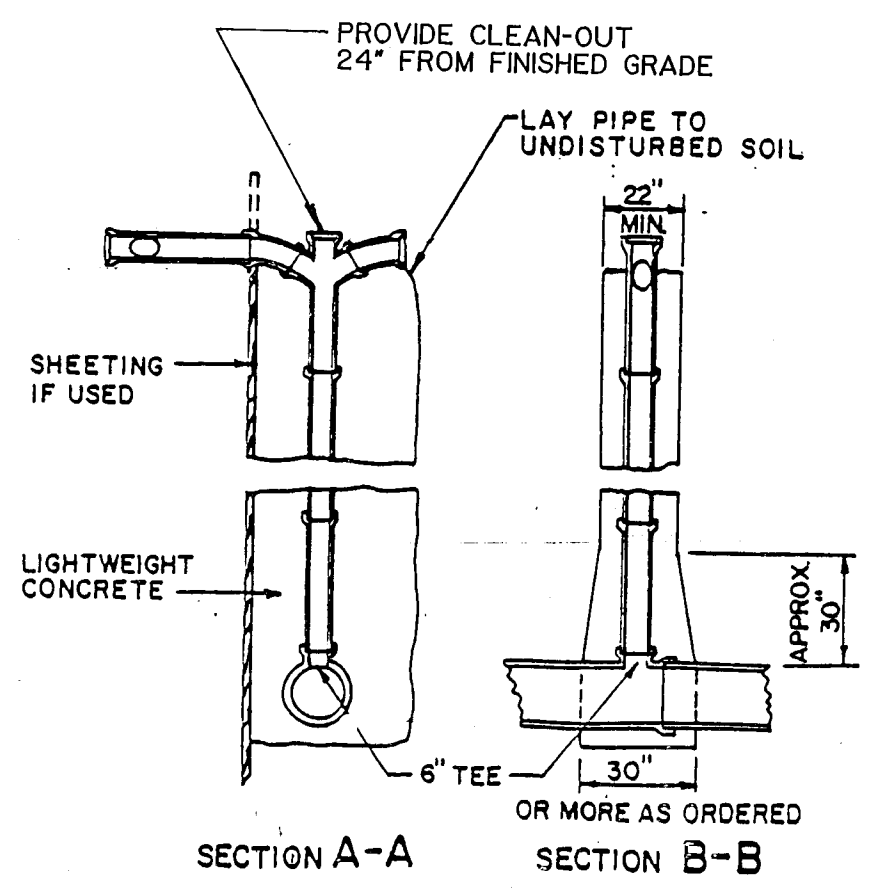


DETAIL OF CONNECTION CHIMNEY
N.T.S.

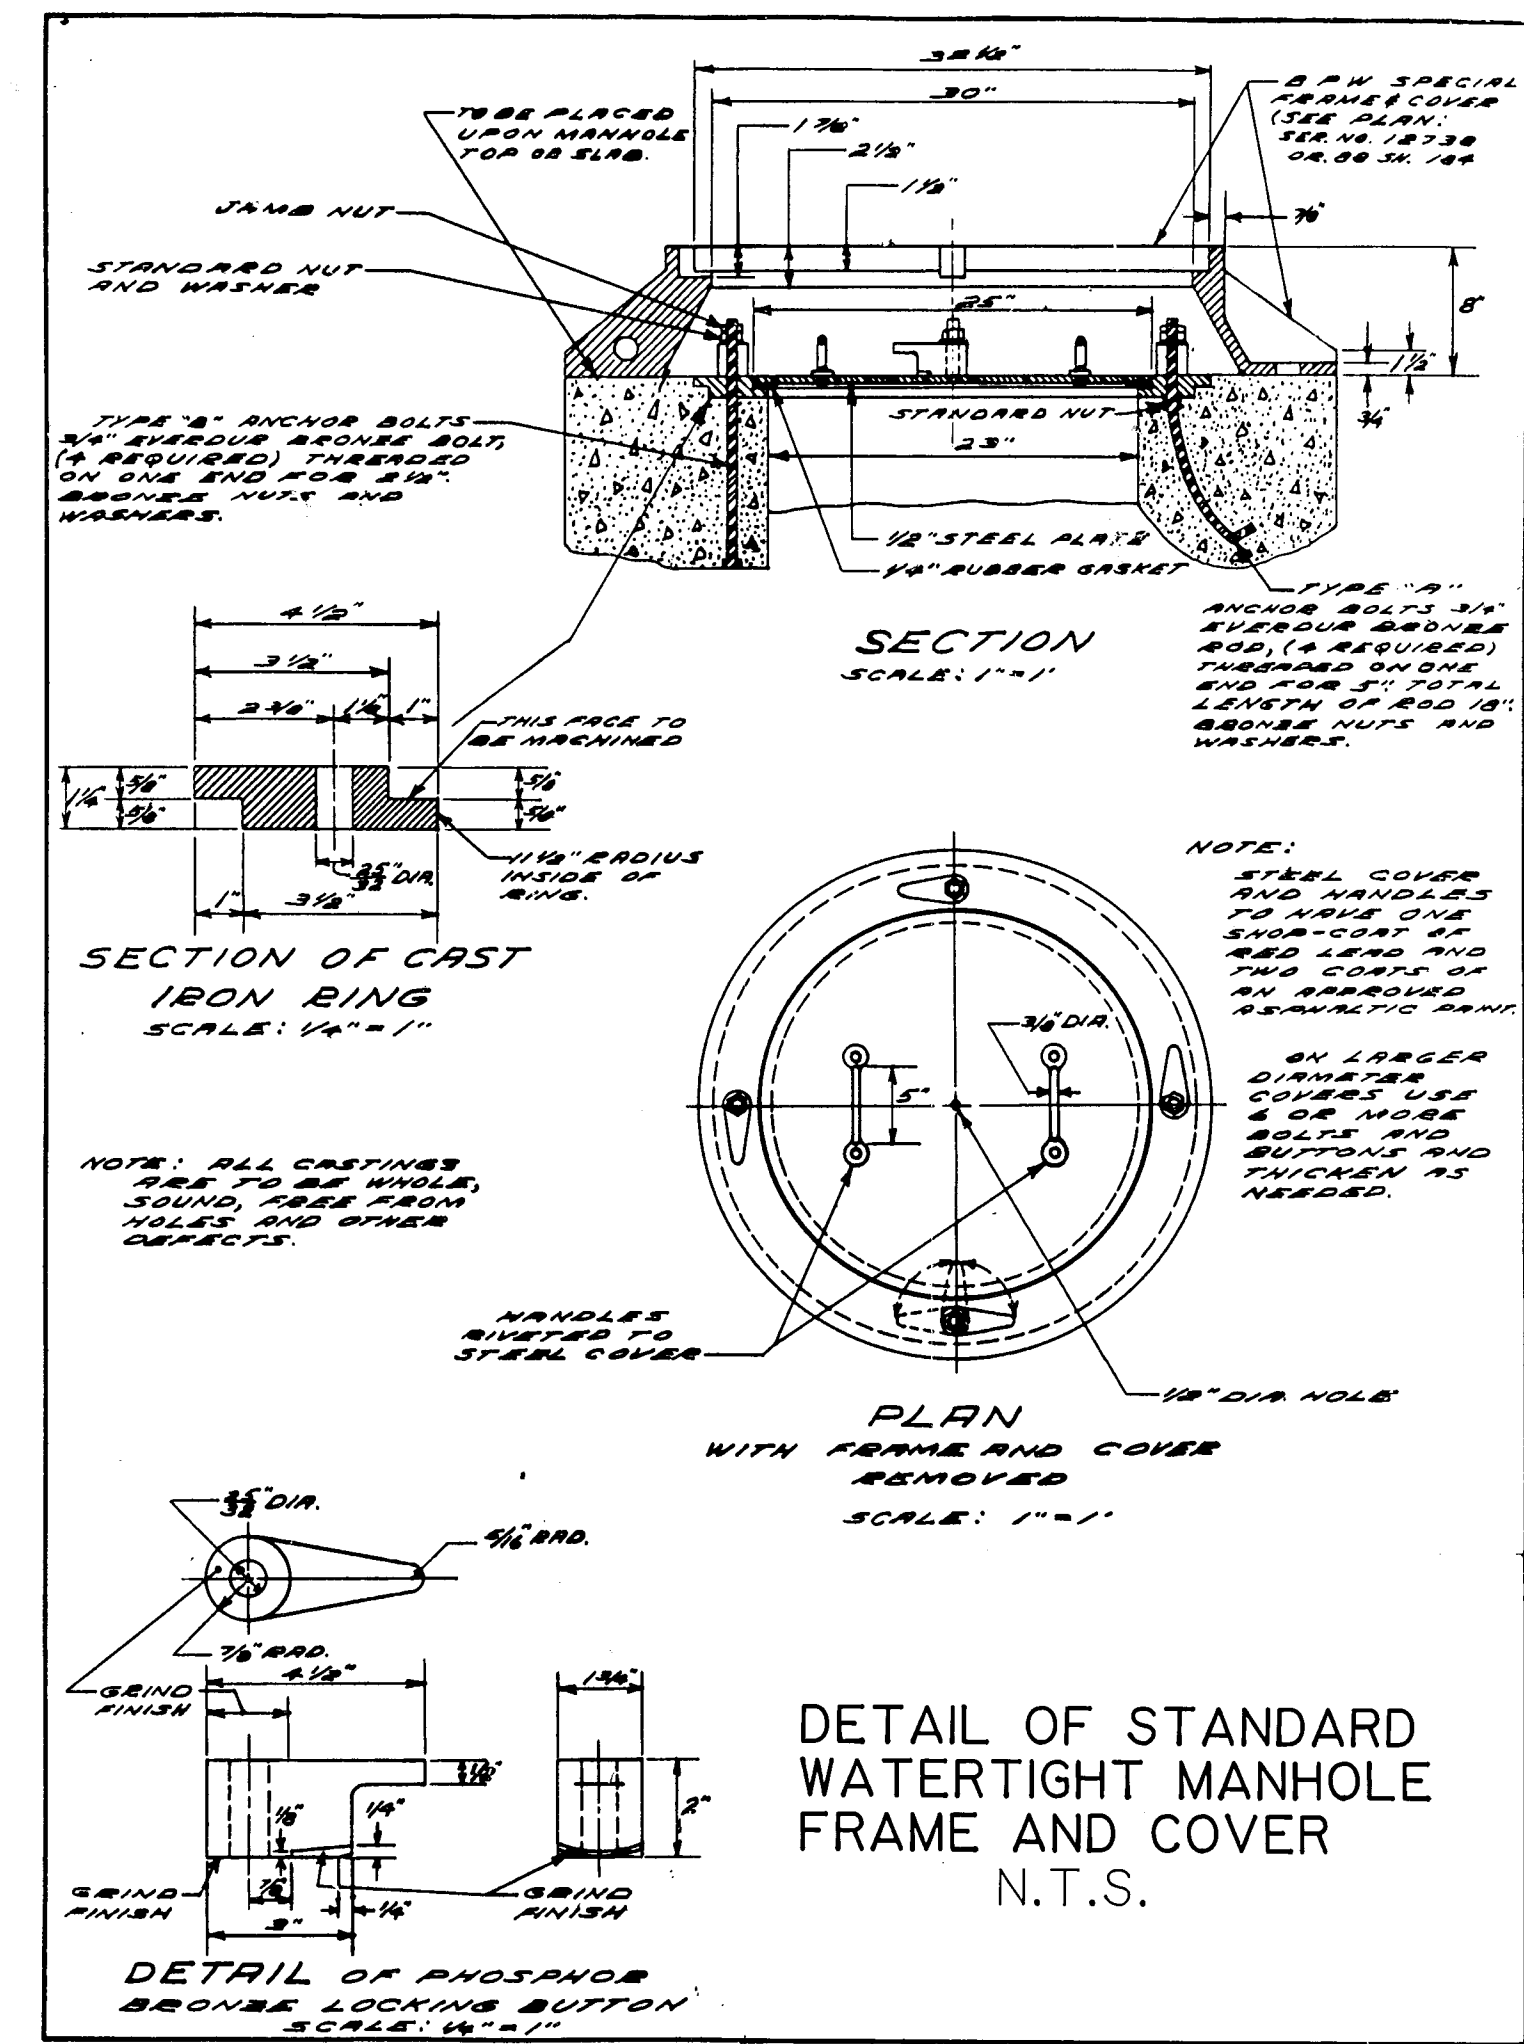

DETAIL OF STANDARD
WATERTIGHT MANHOLE
FRAME AND COVER
N.T.S.

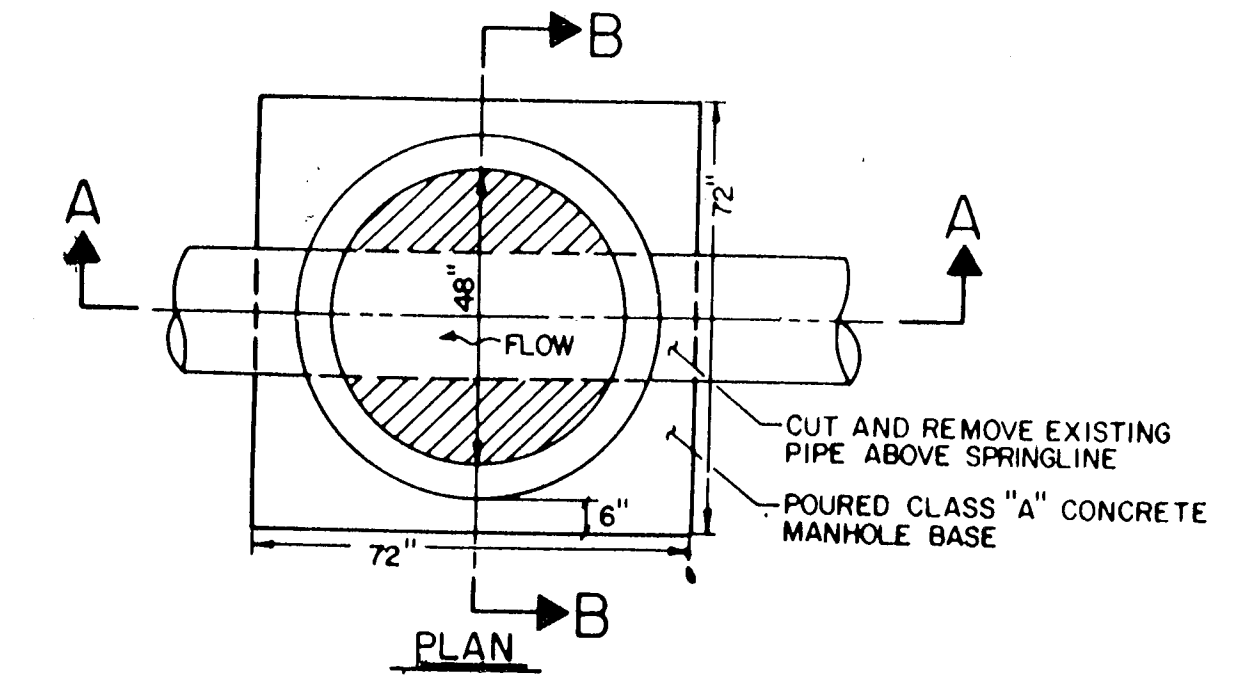

PLAN

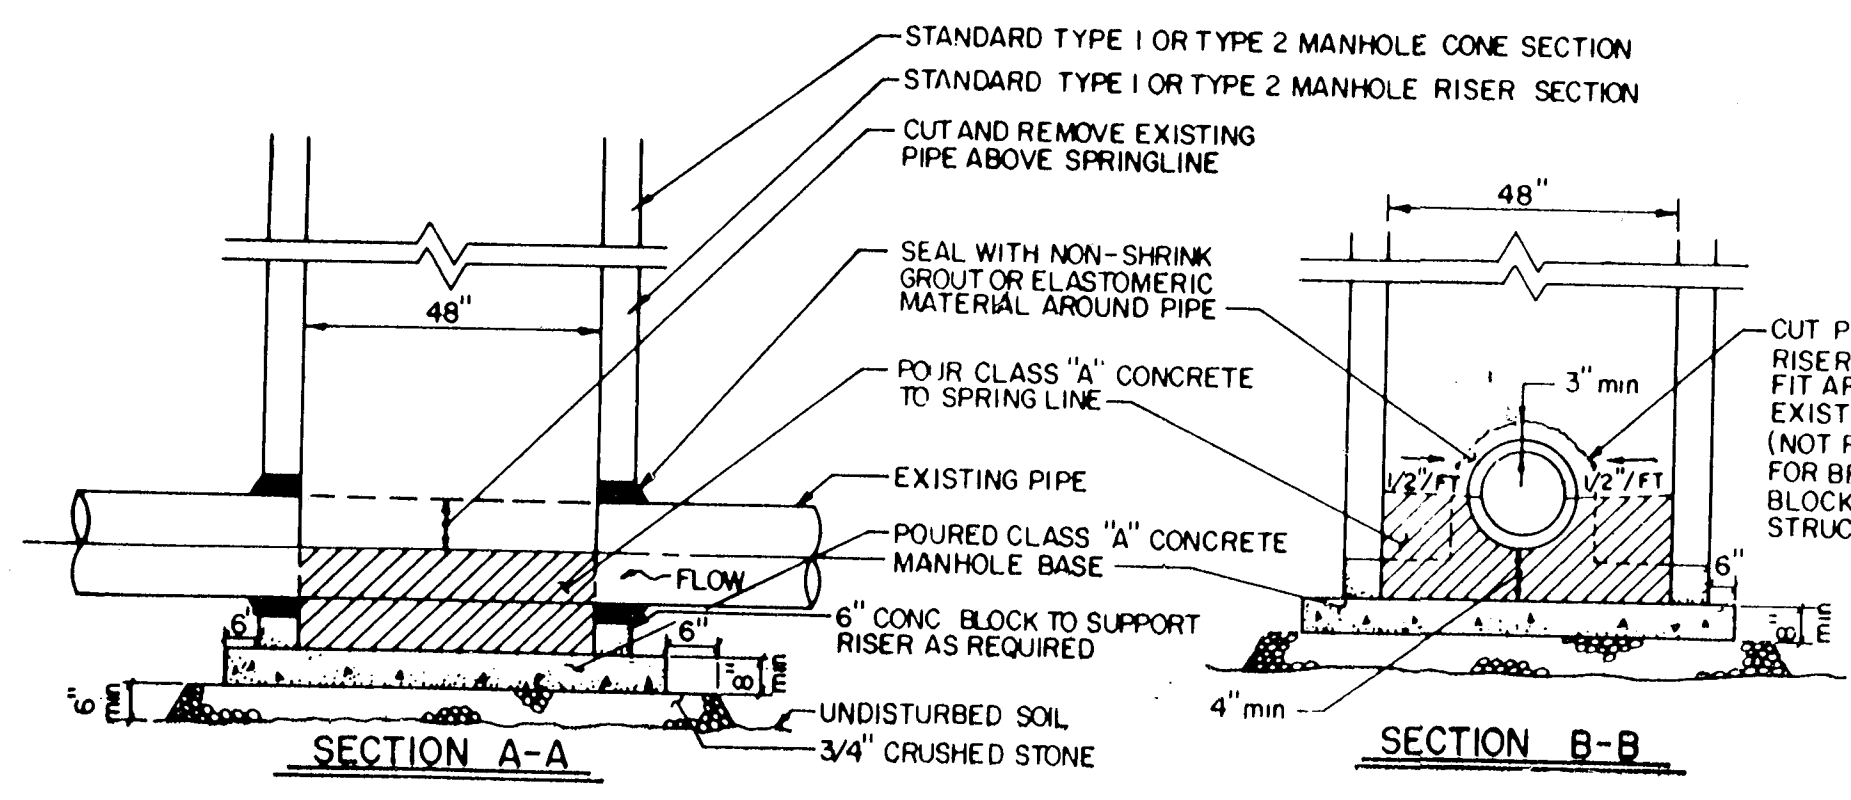

DETAIL OF SPECIAL MANHOLE OVER EXISTING PIPE
N.T.S.

APPROVED: *Thomas R. Wallace*
CITY OF HARTFORD PARKS AND RECREATION
8-30-90
DATE

SHEET 2
OF 9

CITY OF HARTFORD, CONNECTICUT DEPARTMENT OF PUBLIC WORKS BUREAU OF ENGINEERING SERVICES		
STANDARD CONSTRUCTION		
DETAILS FOR COLUMBUS (SOUTH END) PARK		
SUBMITTED <i>David J. Demaree</i> PROJECT ENGINEER	RECOMMENDED <i>John J. Demaree</i> DIVISION MANAGER	APPROVED <i>Thomas R. Wallace</i> CITY ENGINEER ESB
DRAWN J.L.B.	SCALE AS NOTED	DAYBOOK NO. 011220B
CHECKED H.O.		DATE AUGUST 1990