


STANDARD
LITTLE LEAGUE BASEBALL FIELD LAYOUT
N.T.S.

GENERAL NOTES


1. DIMENSIONS FOR FIELD LAYOUT AND INSTALLATION OF FENCING AND OPENINGS ARE SYMETRICAL (EXCEPT 12'-0" GATE).
2. POSTS FOR CHAIN-LINK-FENCE SHOULD BE INSTALLED ON THE OUTSIDE OF PLAYING FIELD AREA.
3. AREAS BETWEEN FOUL LINES AND CHAIN-LINK-FENCE (FOUL TERR.) ARE TO BE MACHINE SEEDDED ALONG WITH OUTFIELD.
4. IT IS THE CONTRACTORS RESPONSIBILITY TO INSURE THAT NEWLY SODDED OR SEEDDED AREAS ARE NOT DISTURBED BEFORE THEY HAVE TAKEN HOLD. TEMPORARY FENCING AND/OR SIGNAGE MAY BE NECESSARY TO PREVENT DAMAGE FROM OCCURING. THERE WILL BE NO ADDITIONAL PAYMENT THIS WORK IF IT IS REQUIRED.
5. THE CITY OF HARTFORD RESERVES THE RIGHT TO MODIFY OR CHANGE FIELD OR FENCING LAYOUT.

APPROVED:
Thomas R. Wallace
CITY OF HARTFORD PARKS AND RECREATION


8-30-90
DATE

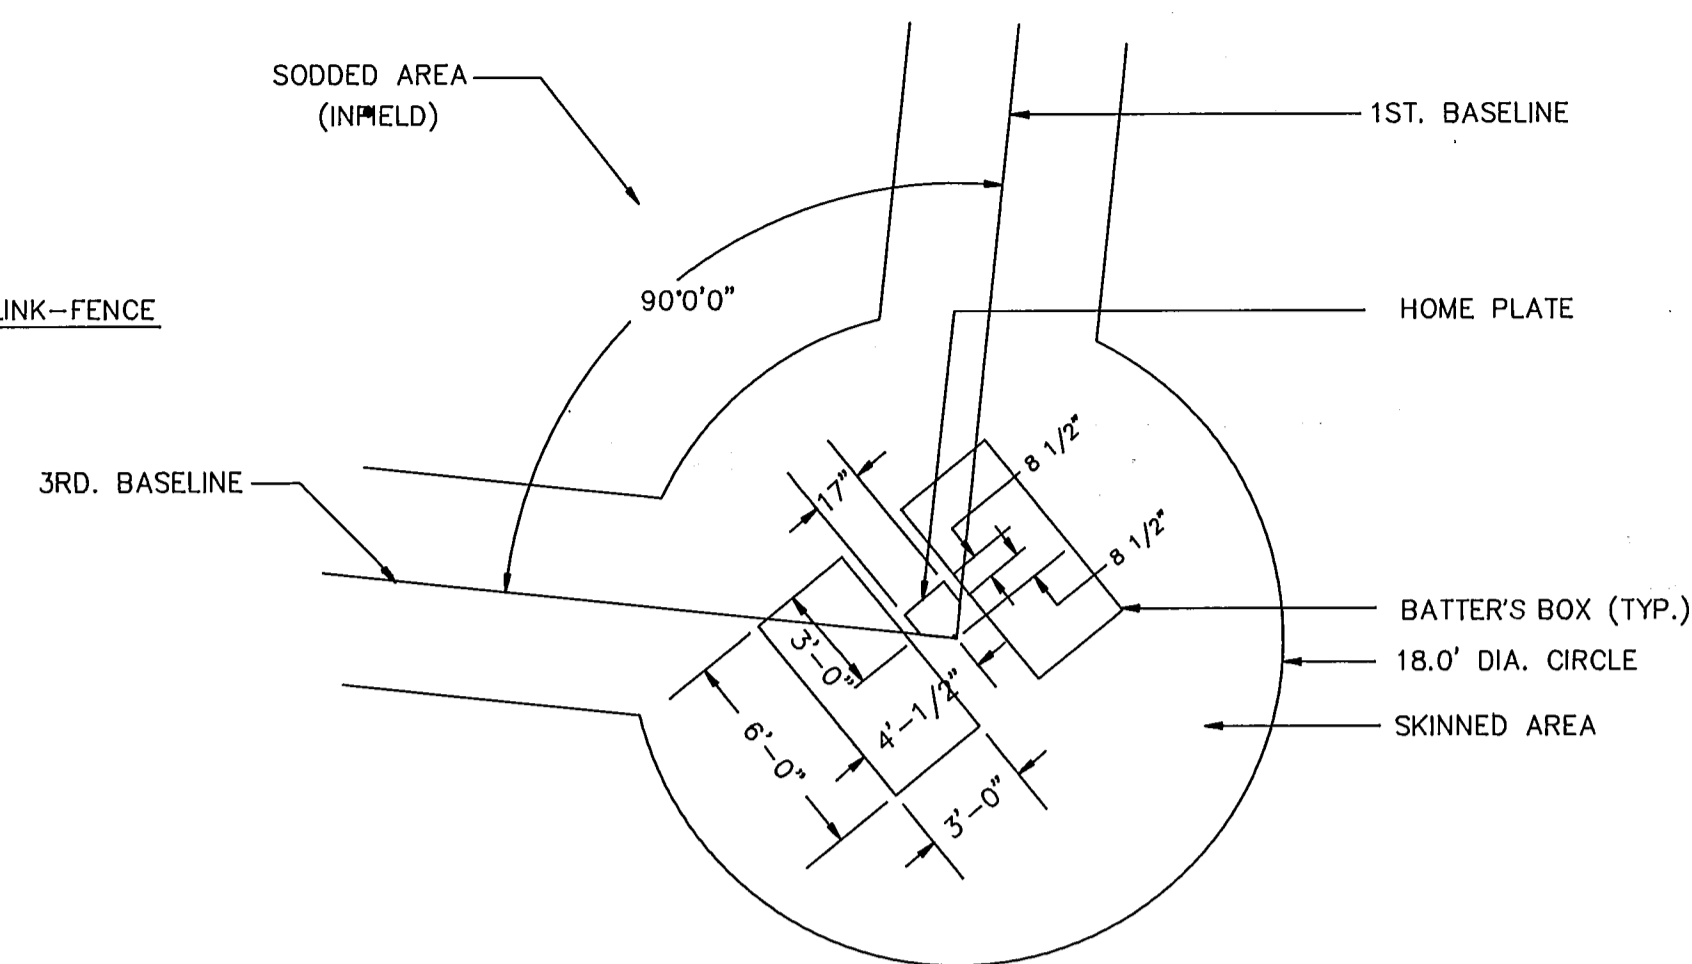


LAYOUT AT HOME PLATE
N.T.S.

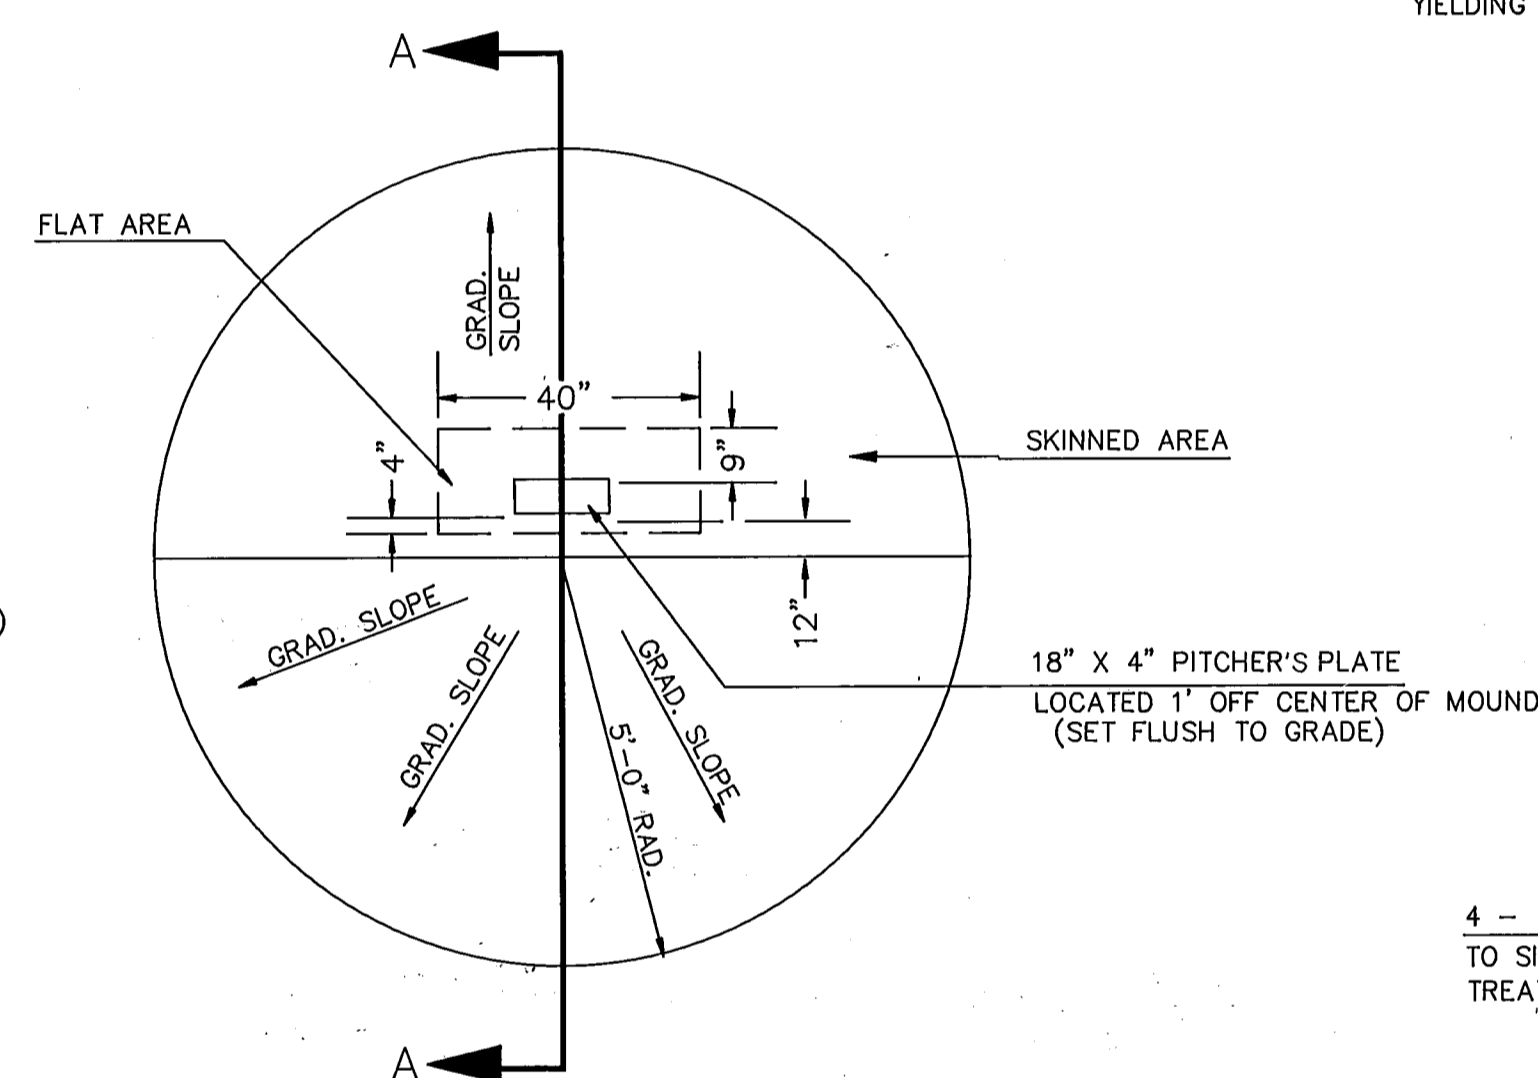


LAYOUT AT PITCHER'S MOUND
N.T.S.

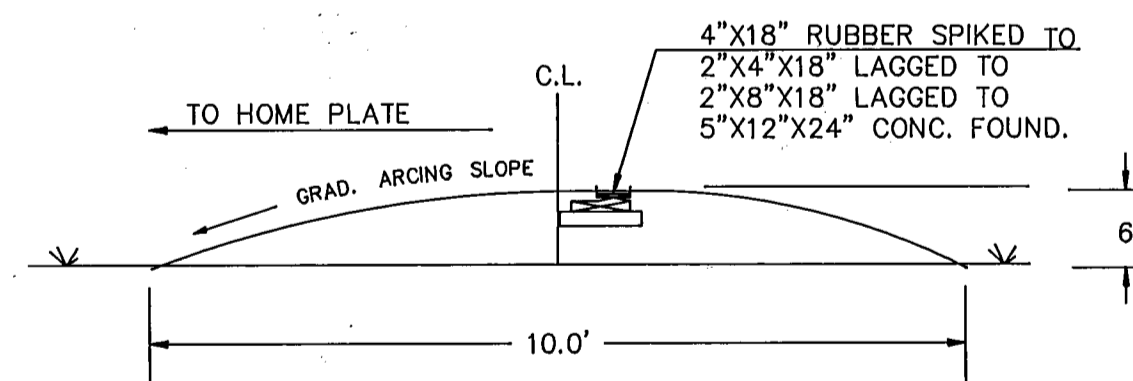


SECTION A-A
N.T.S.

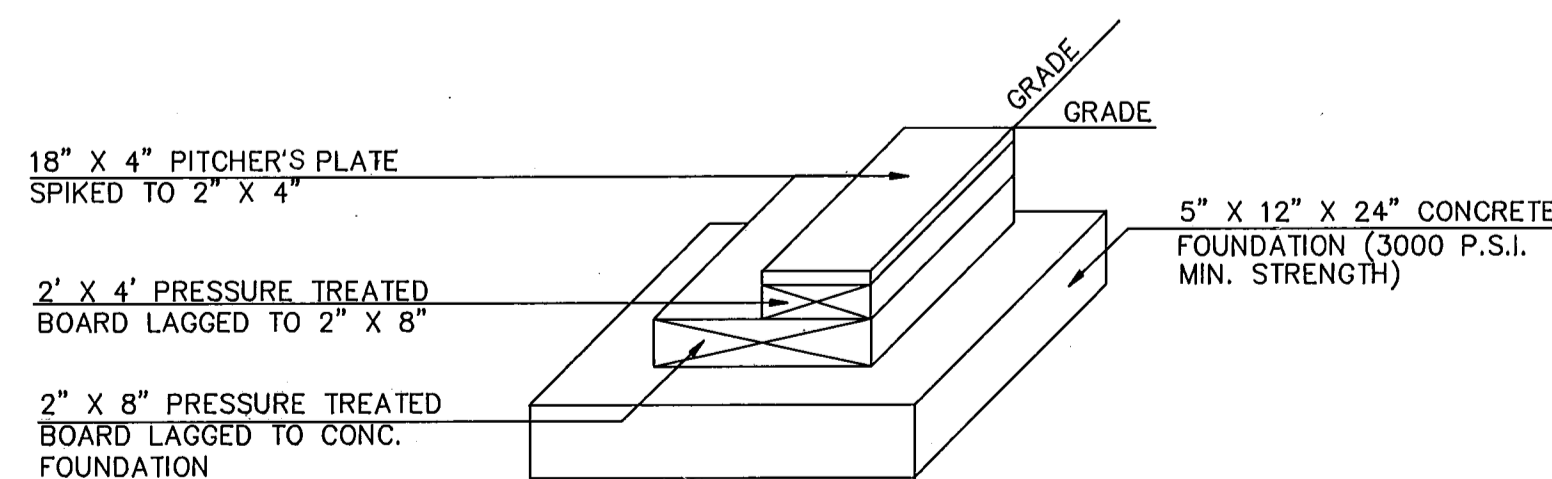


FOUNDATION FOR PITCHERS PLATE
N.T.S.

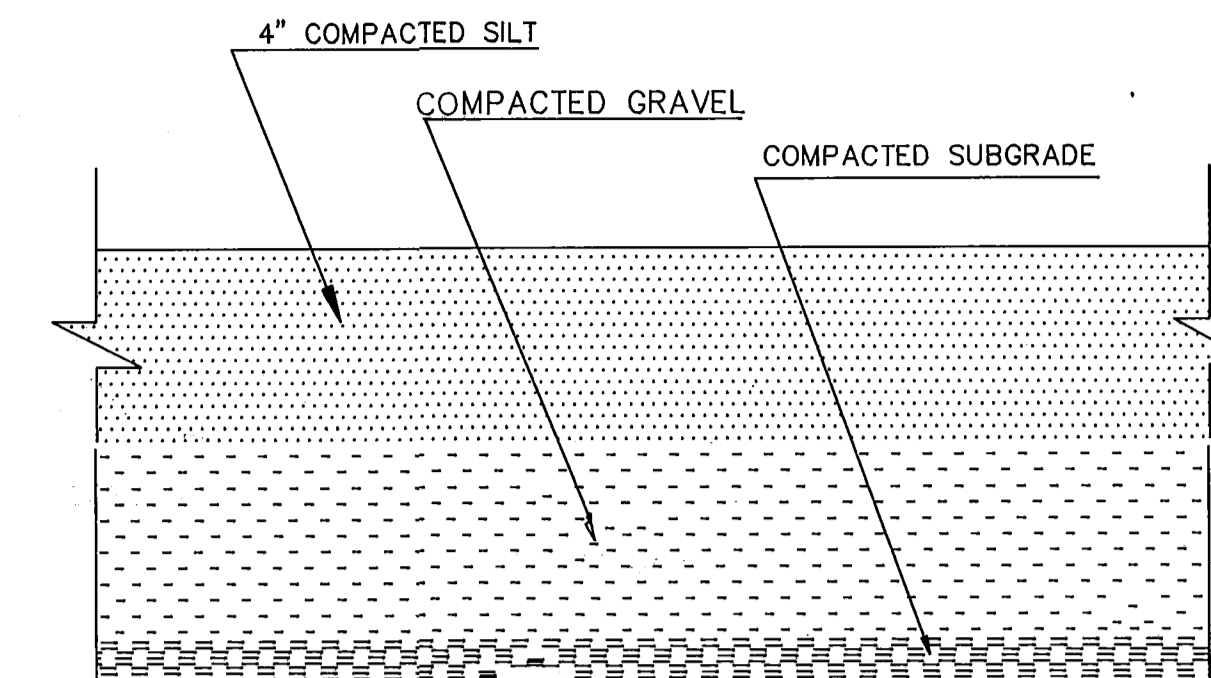

SKINNED INFELD AREA
N.T.S.

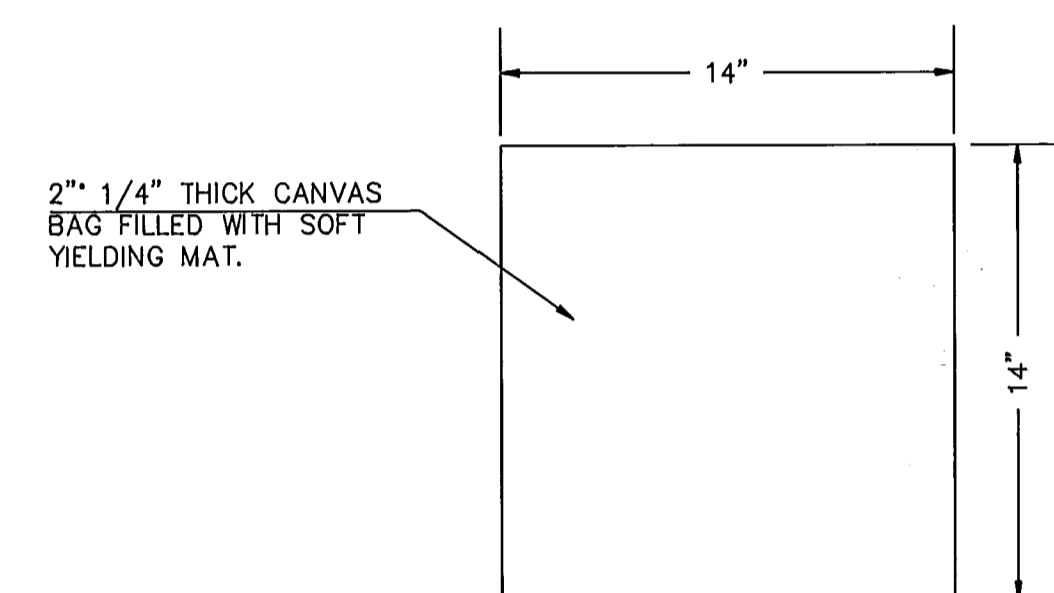

TYPICAL BASE DIMENSIONS
N.T.S.

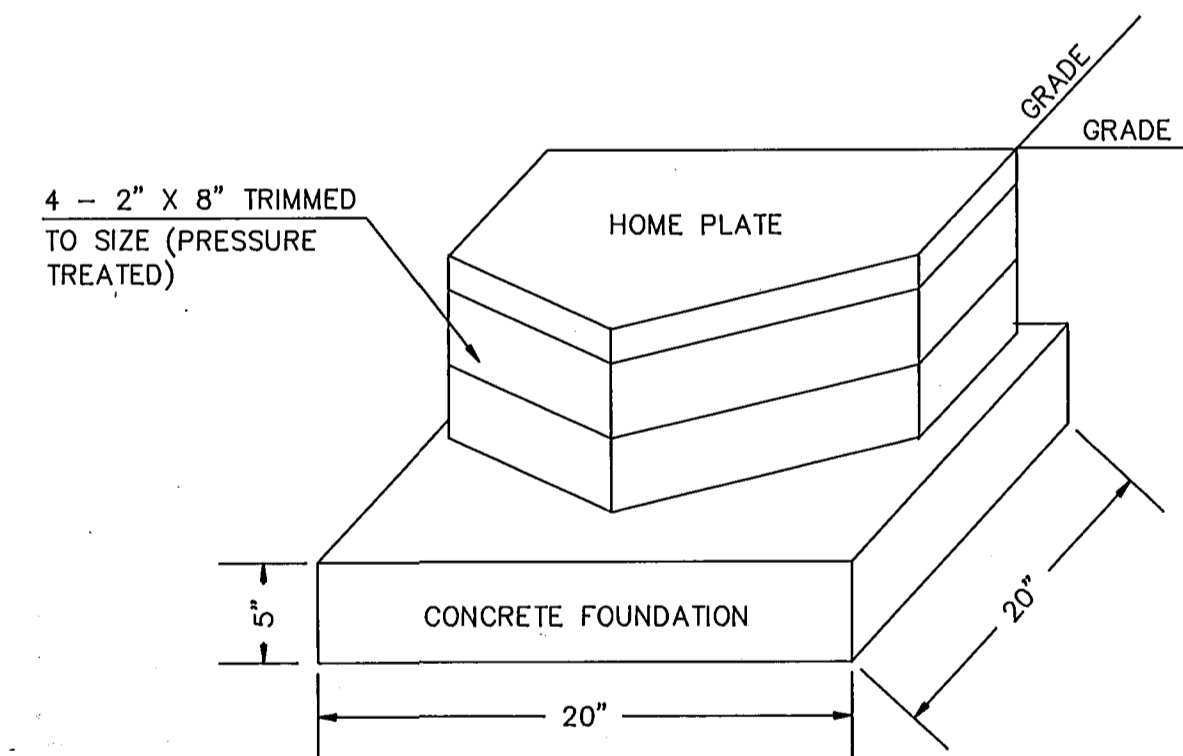

FOUNDATION FOR HOME PLATE
N.T.S.

CITY OF HARTFORD, CONNECTICUT			
DEPARTMENT OF PUBLIC WORKS			
BUREAU OF ENGINEERING SERVICES			
STANDARD FIELD LAYOUT & MISCELLANEOUS DETAILS FOR COLUMBUS (SOUTH END) PARK			
SUBMITTED	RECOMMENDED	APPROVED	
<i>Thomas R. Wallace</i>	<i>Thomas R. Wallace</i>	<i>Thomas R. Wallace</i>	
PROJECT ENGINEER	DIVISION MANAGER	CITY ENGINEER ESB	
DRAWN J.L.B.	SCALE AS NOTED	DAYBOOK NO. 011220D	
CHECKED H.O.		DATE AUGUST 1990	

SHEET 4
OF 9