



APPROVED BY: *Bernard E. Durkin* 7-8-90
CITY OF HARTFORD PARKS AND RECREATION DEPT. DATE

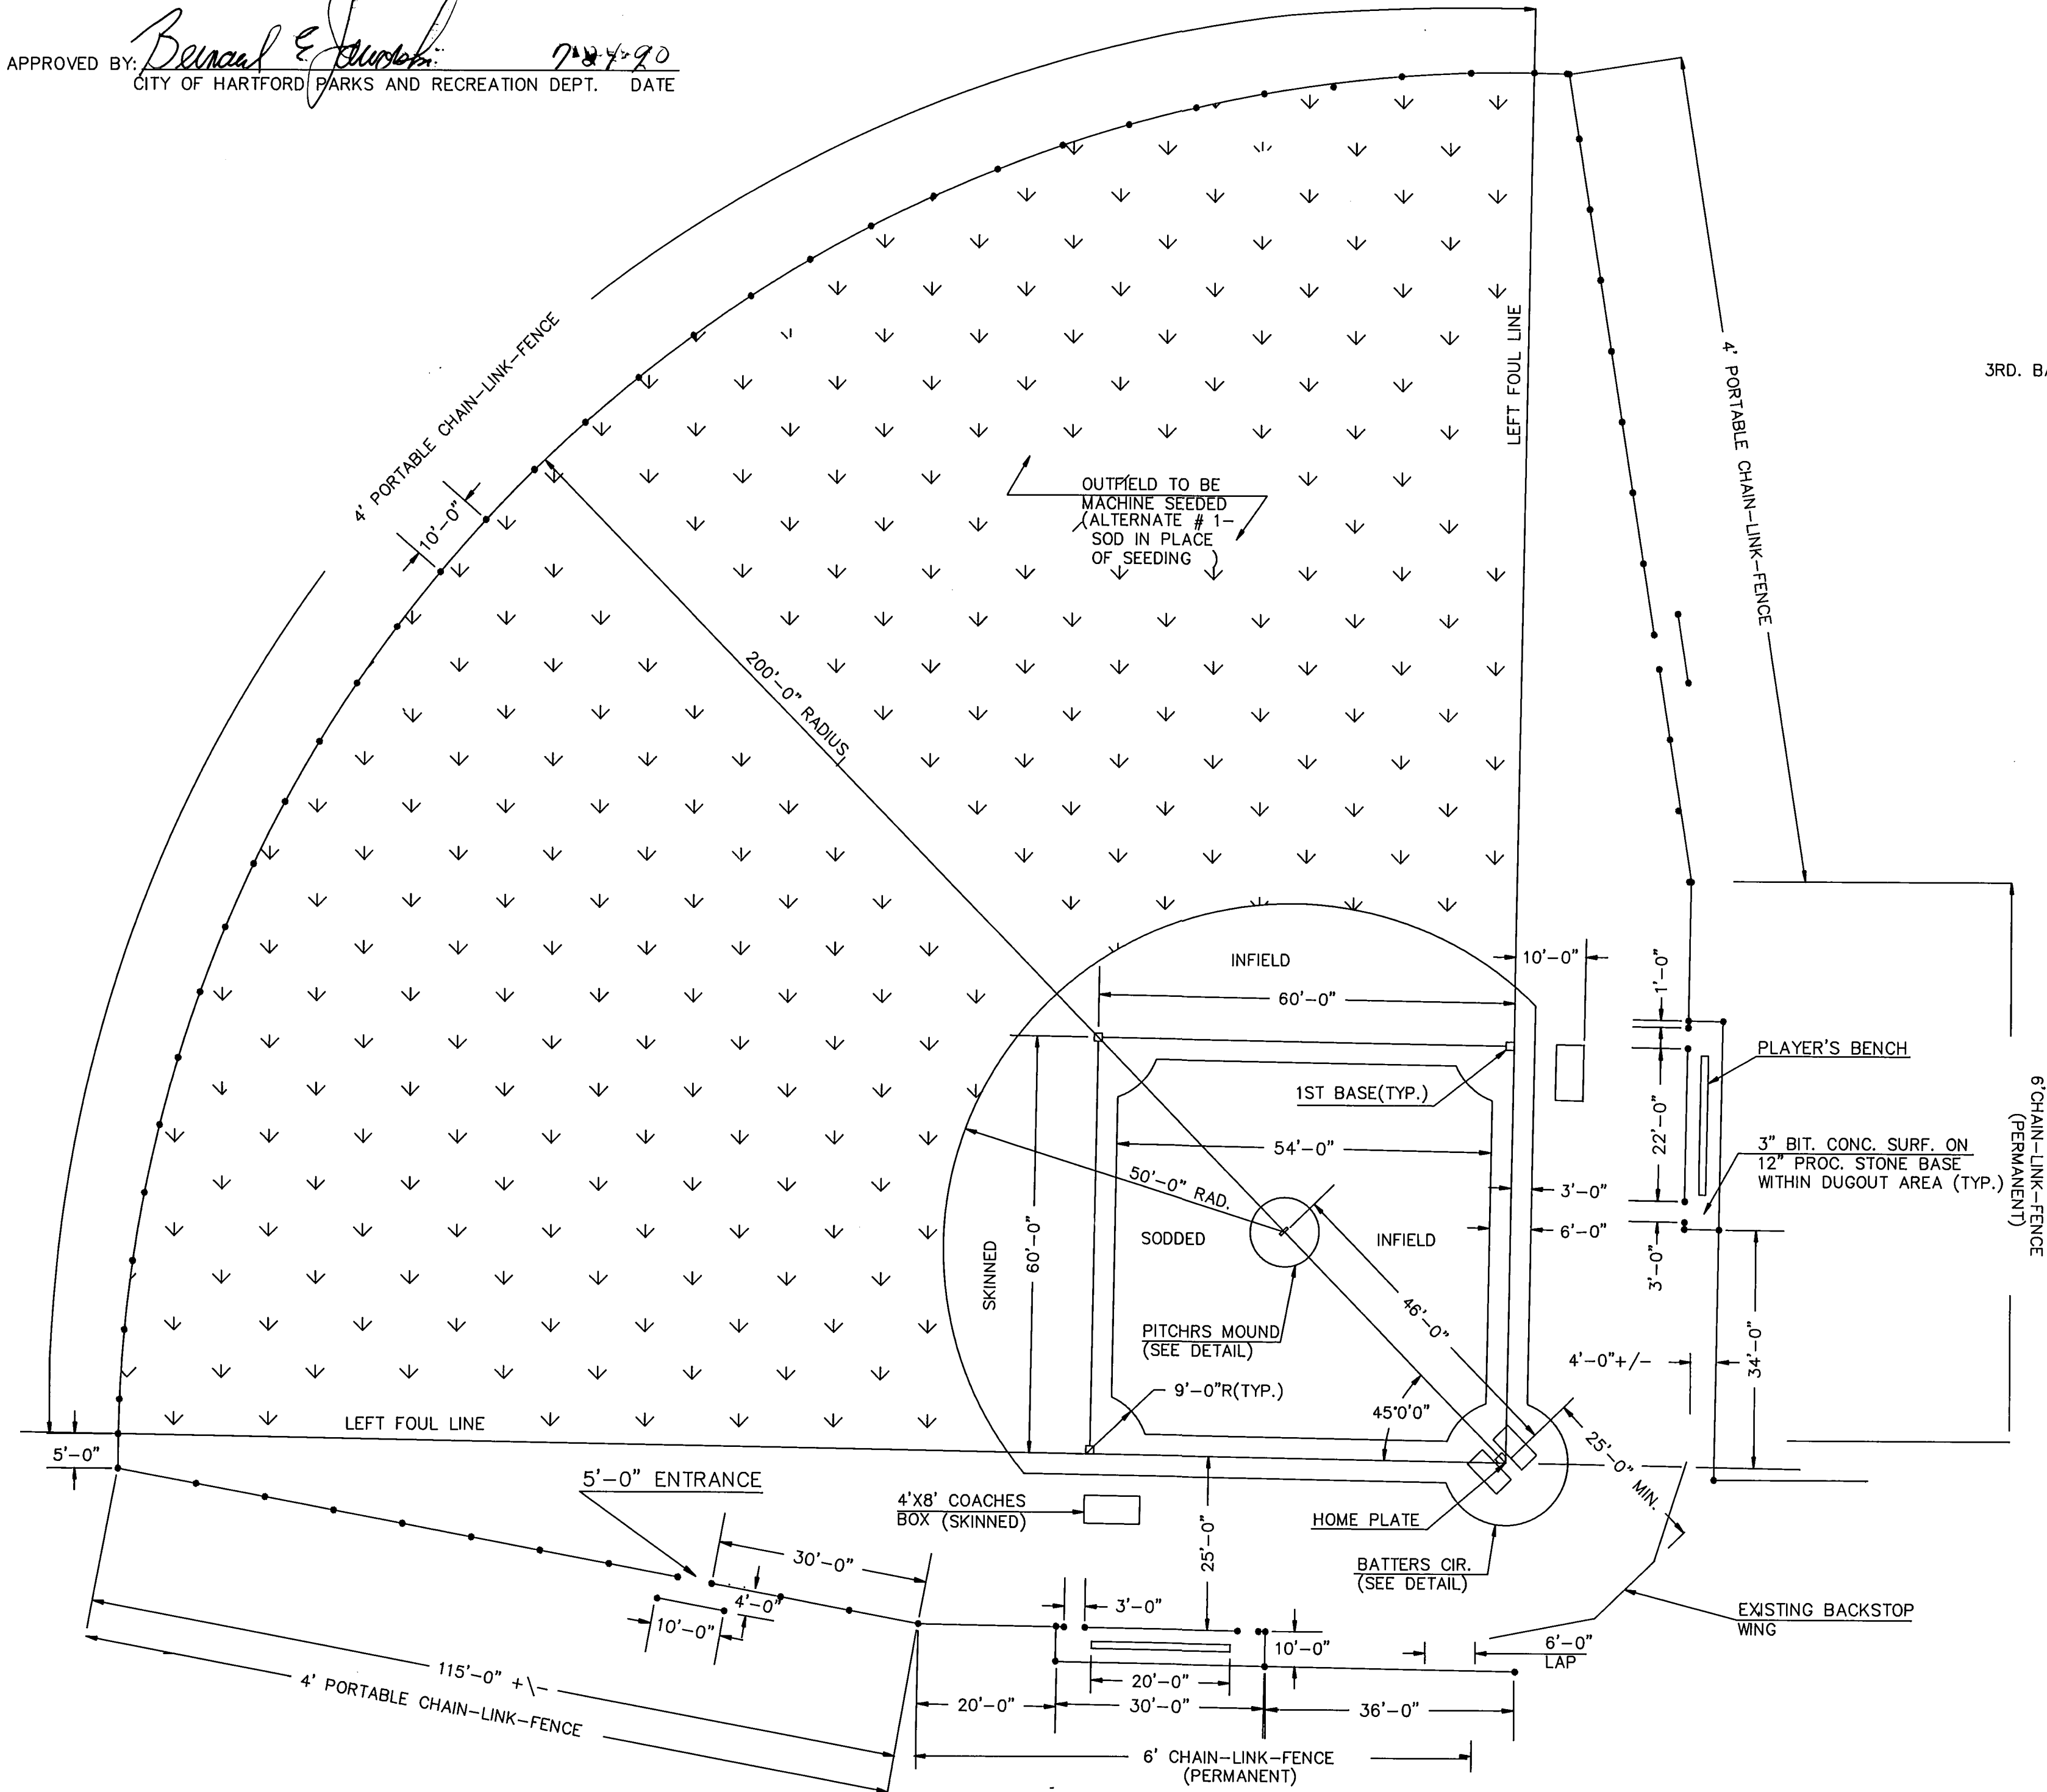


STANDARD
LITTLE LEAGUE BASEBALL FIELD LAYOUT
N.T.S

GENERAL NOTES


- DIMENSIONS FOR FIELD LAYOUT AND INSTALLATION OF FENCING AND OPENINGS ARE SYMETRICAL
- POSTS FOR CHAIN-LINK-FENCE SHOULD BE INSTALLED ON THE OUTSIDE OF PLAYING FIELD AREA.
- AREAS BETWEEN FOULINES AND CHAIN-LINK-FENCE (FOUL TERR.) ARE TO BE MACHINE SEEDDED ALONG WITH OUTFIELD. (ALTERNATE # 1-SOD IN PLACE OF SEEDING)
- IT IS THE CONTRACTORS RESPONSIBILITY TO INSURE THAT NEWLY SODDED OR SEEDDED AREAS ARE NOT DISTURBED BEFORE THEY HAVE TAKEN HOLD. TEMPORARY FENCING AND/OR SIGNAGE MAY BE NECESSARY TO PREVENT DAMAGE FROM OCCURRING. THERE WILL BE NO ADDITIONAL PAYMENT FOR THIS WORK IF IT IS REQUIRED.
- THE CITY OF HARTFORD RESERVES THE RIGHT TO MODIFY OR CHANGE FIELD OR FENCING LAYOUT.

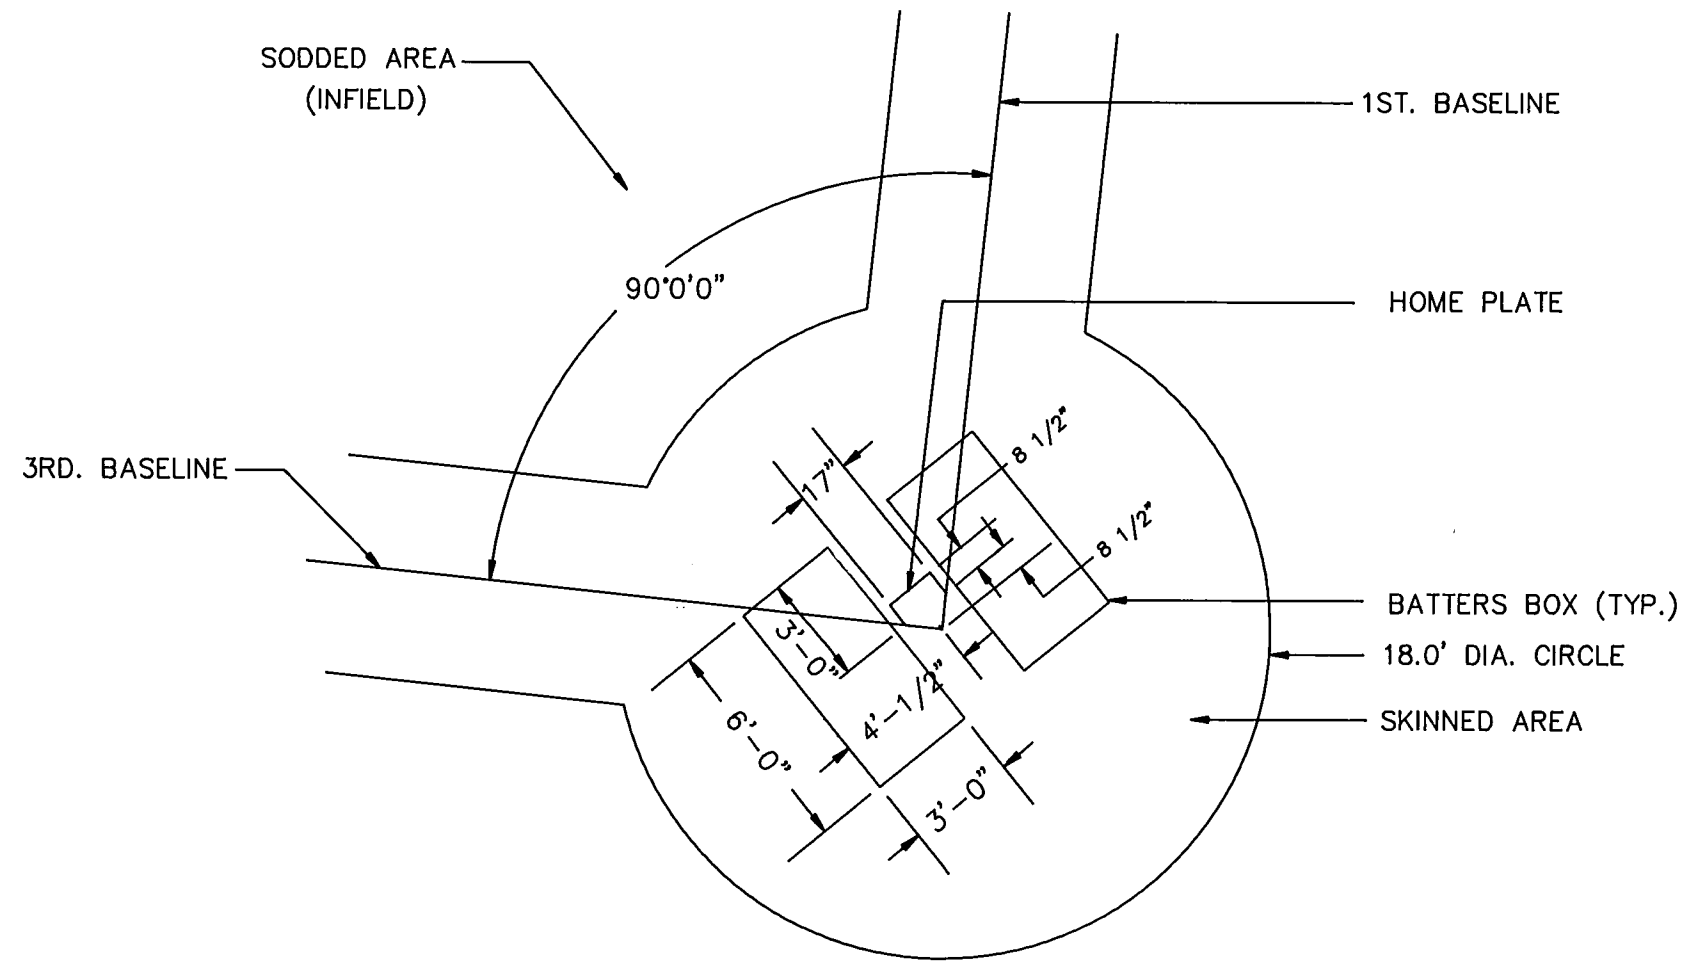


LAYOUT AT HOME PLATE
N.T.S

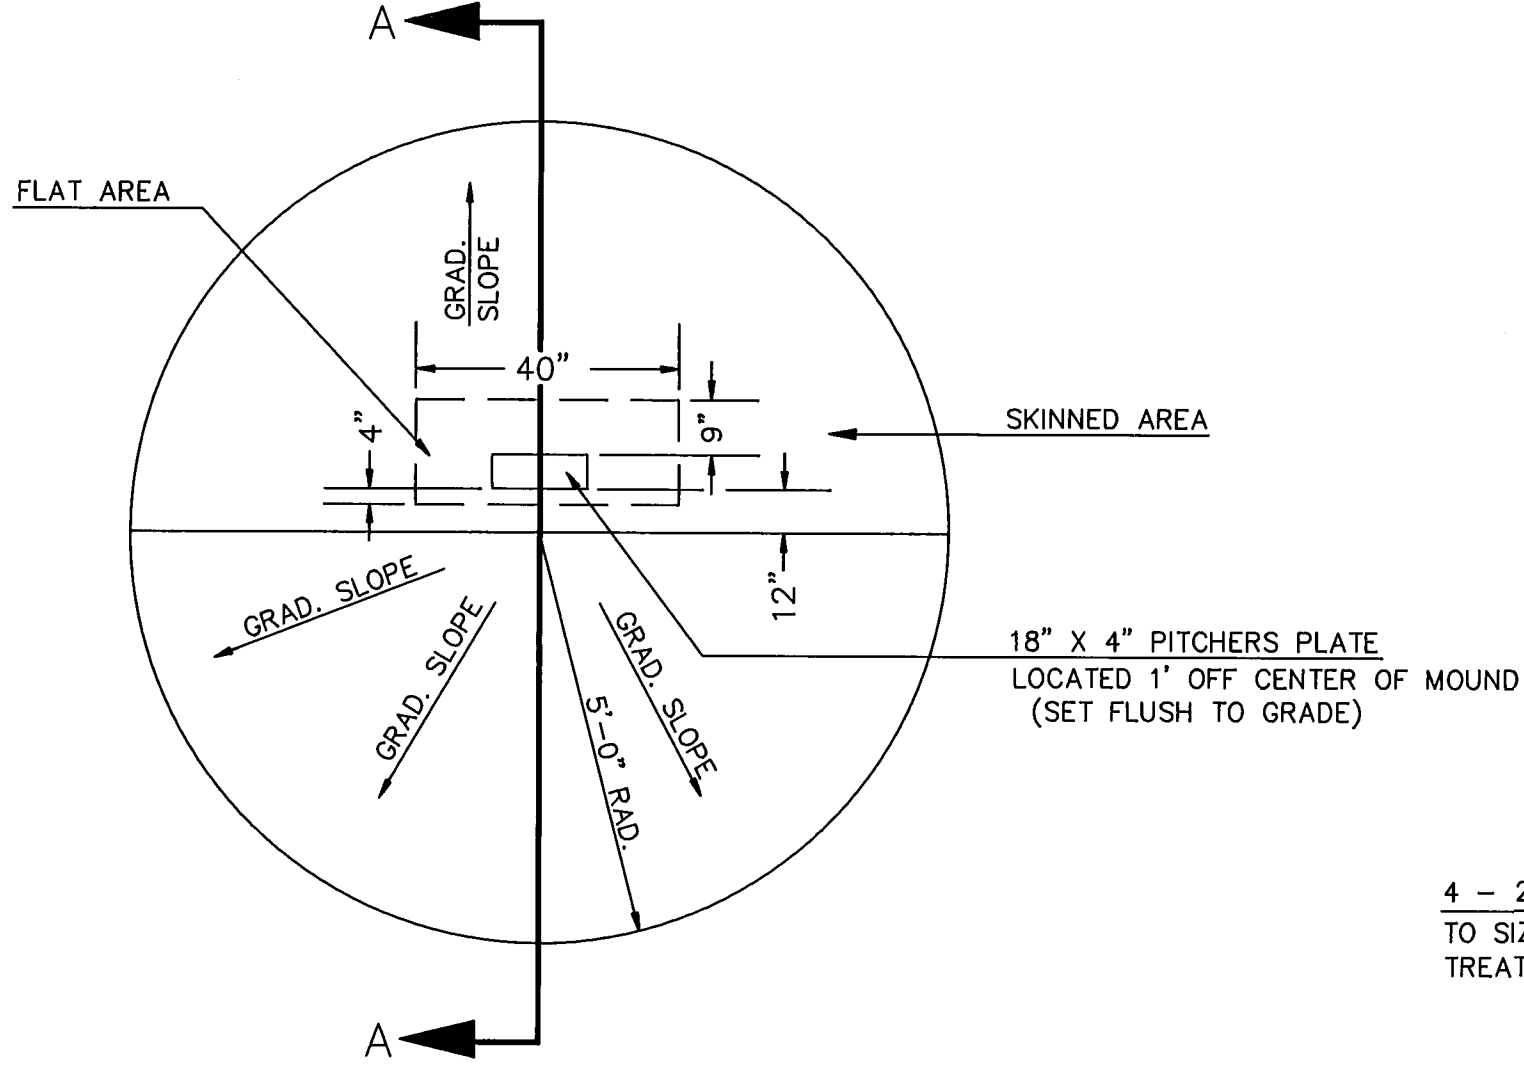


LAYOUT AT PITCHERS MOUND
N.T.S.

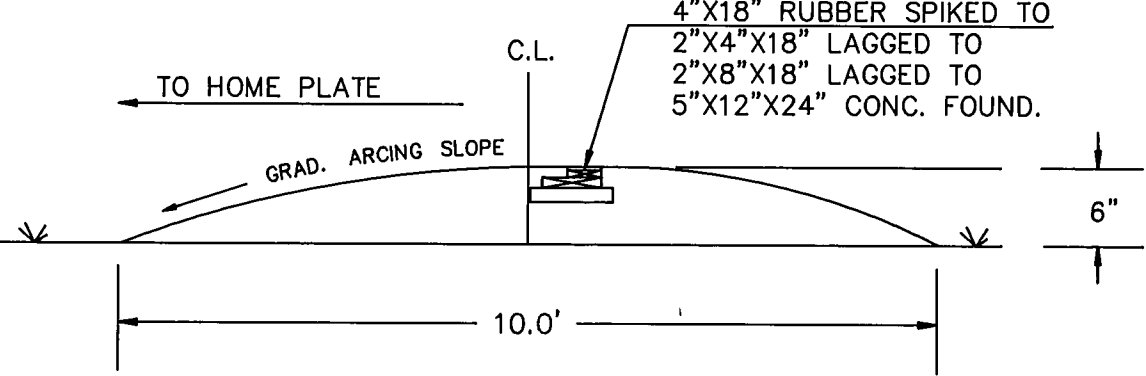


SECTION A-A
N.T.S.

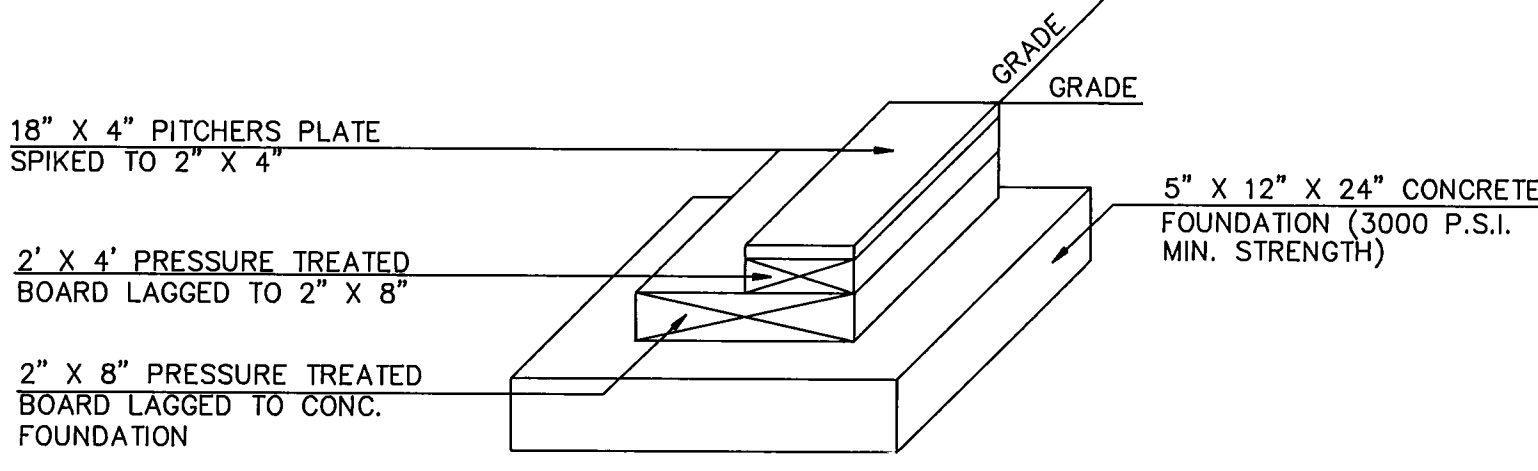


FOUNDATION FOR PITCHERS PLATE
N.T.S.

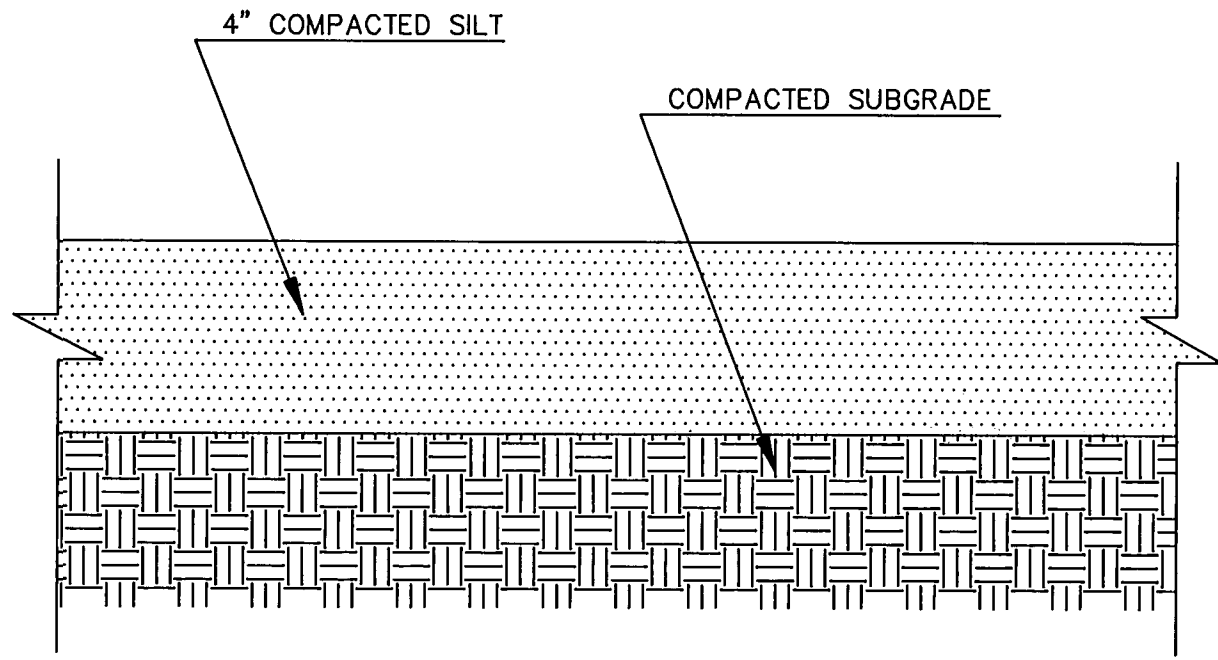

SKINNED INFIELD AREA
N.T.S.

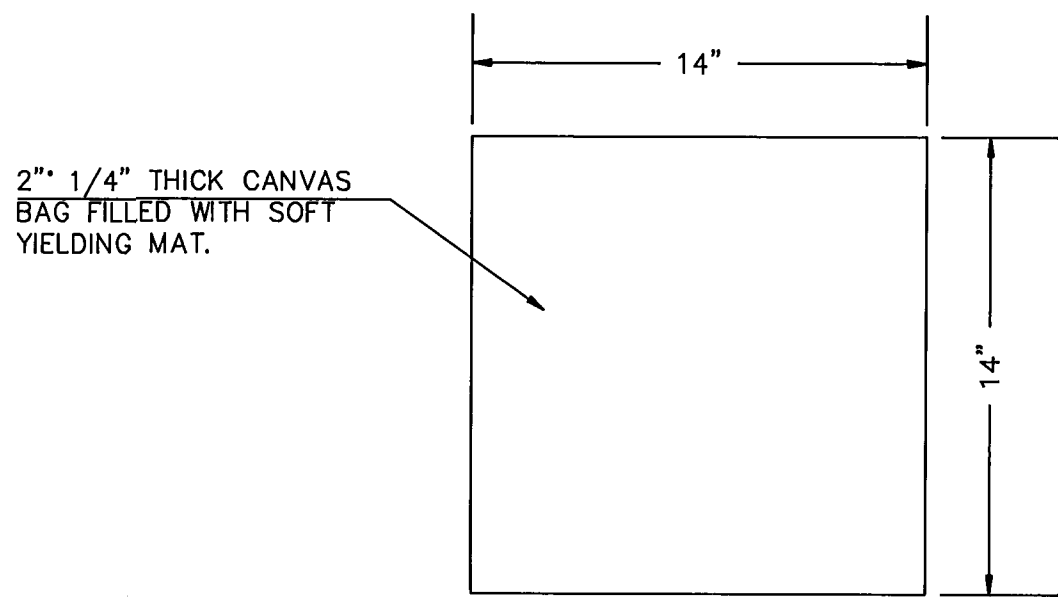

TYPICAL BASE DIMENSIONS
N.T.S.

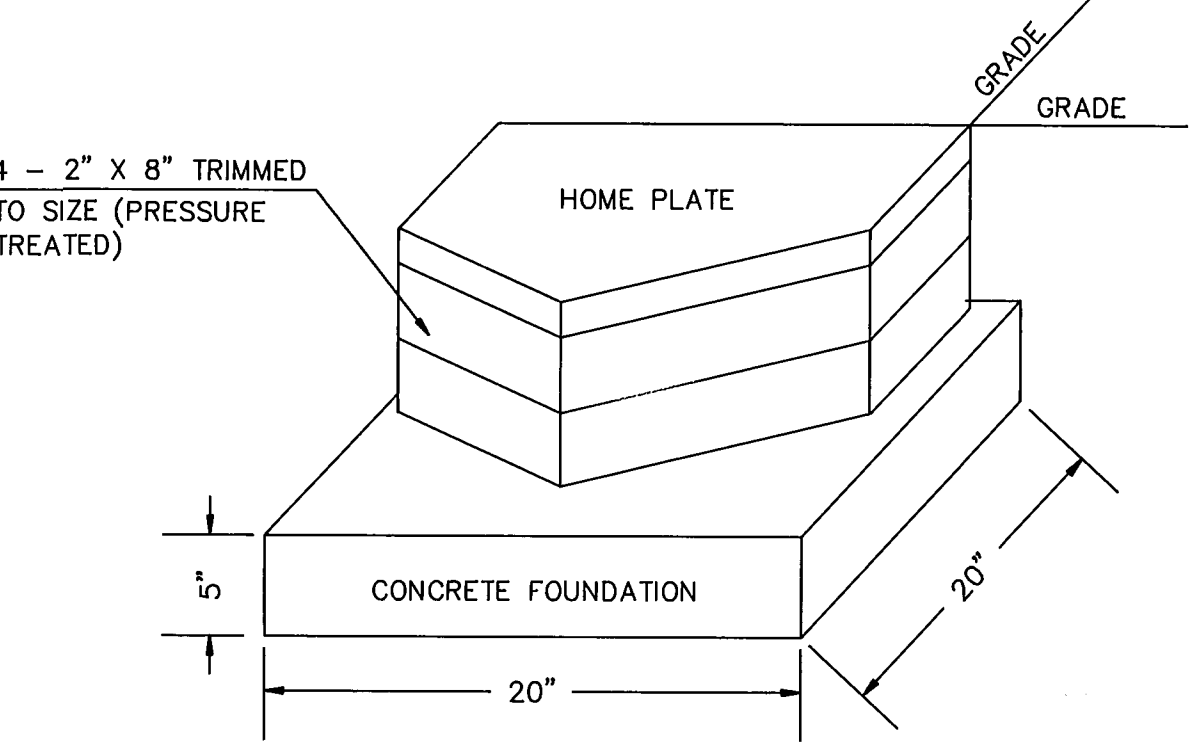

FOUNDATION FOR HOME PLATE
N.T.S.

CITY OF HARTFORD, CONNECTICUT
DEPARTMENT OF PUBLIC WORKS
BUREAU OF ENGINEERING SERVICES

STANDARD FIELD LAYOUT AND MISC. DETAILS
FOR
ELIZABETH PARK WEST

SUBMITTED BY: *[Signature]* RECOMMENDED BY: *[Signature]* APPROVED BY: *[Signature]*
PROJECT ENGINEER DIVISION MANAGER CITY ENGINEER

SHEET 3 OF 4
DRAWN: MK
CHECKED:
SCALE AS NOTED
DAYBOOK NO. 011222B
DATE: JULY 1990
FILE NAME: ELIZDET.DWG