

CITY OF HARTFORD
DEPARTMENT OF PUBLIC WORKS
ENGINEERING SERVICES




PLANS
FOR
RECONSTRUCTION OF
AFFLECK ST. & WOLCOTT ST.


CONTRACT # E 94-14

CONTENTS

1. COVER SHEET
2. TRAFFIC CONTROL & PHASING
3. TRAFFIC MARKING DETAILS
- 4.-6. STANDARD CONSTRUCTION DETAILS
- 7.-8. AFFLECK STREET PLAN & PROFILE
- 9.-10. WOLCOTT STREET PLAN & PROFILE

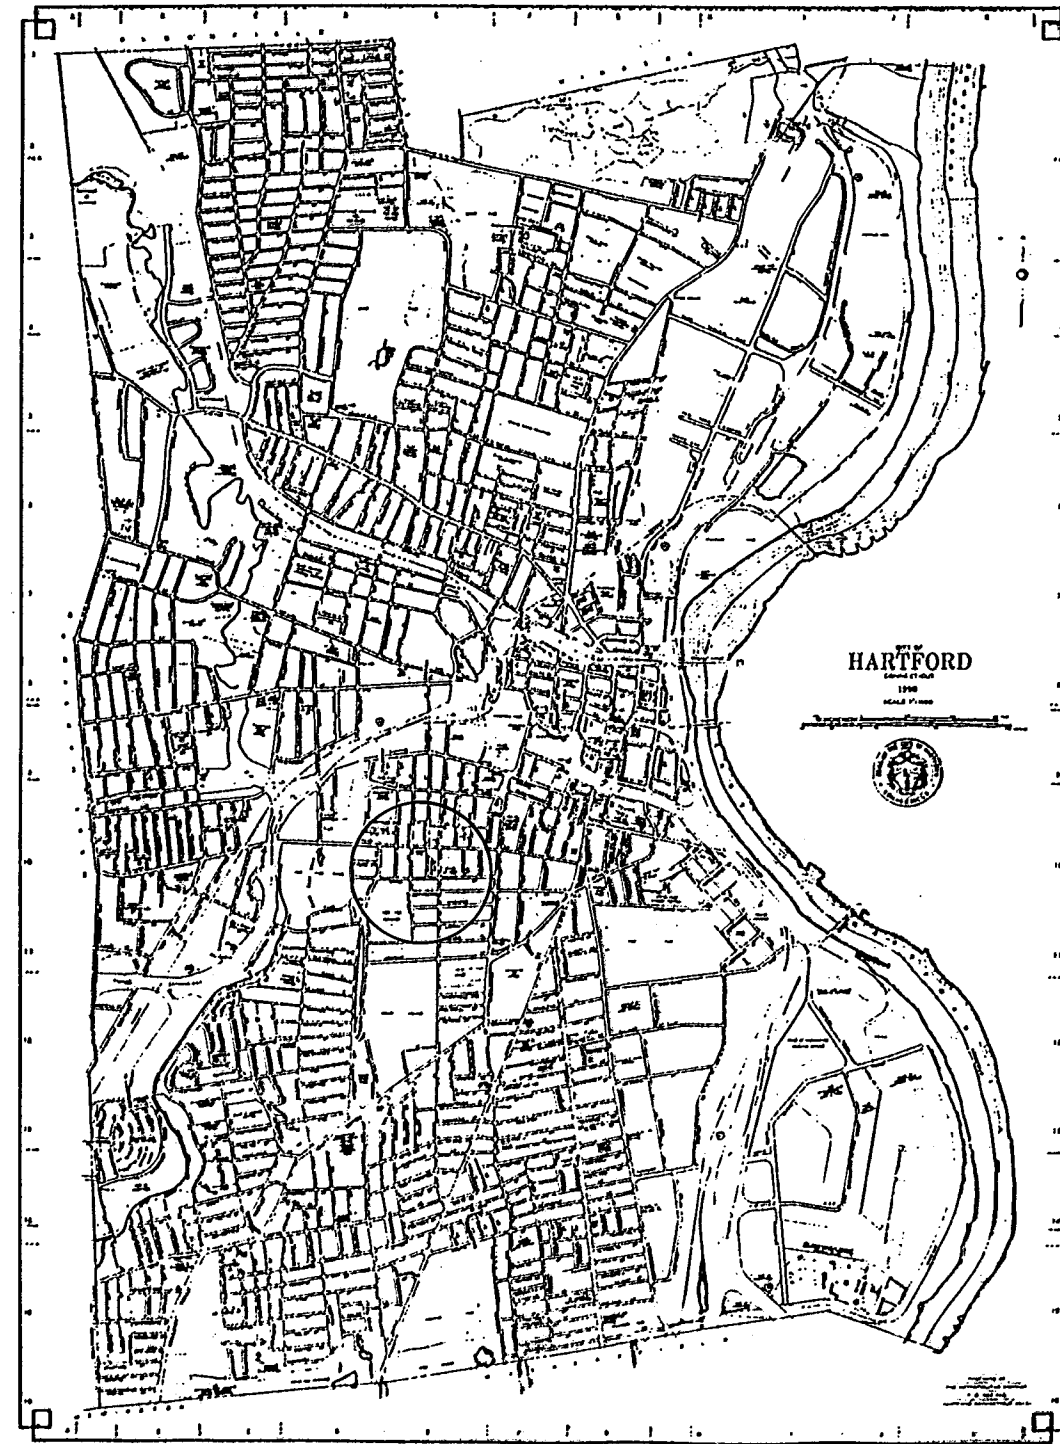

LOCATION PLAN

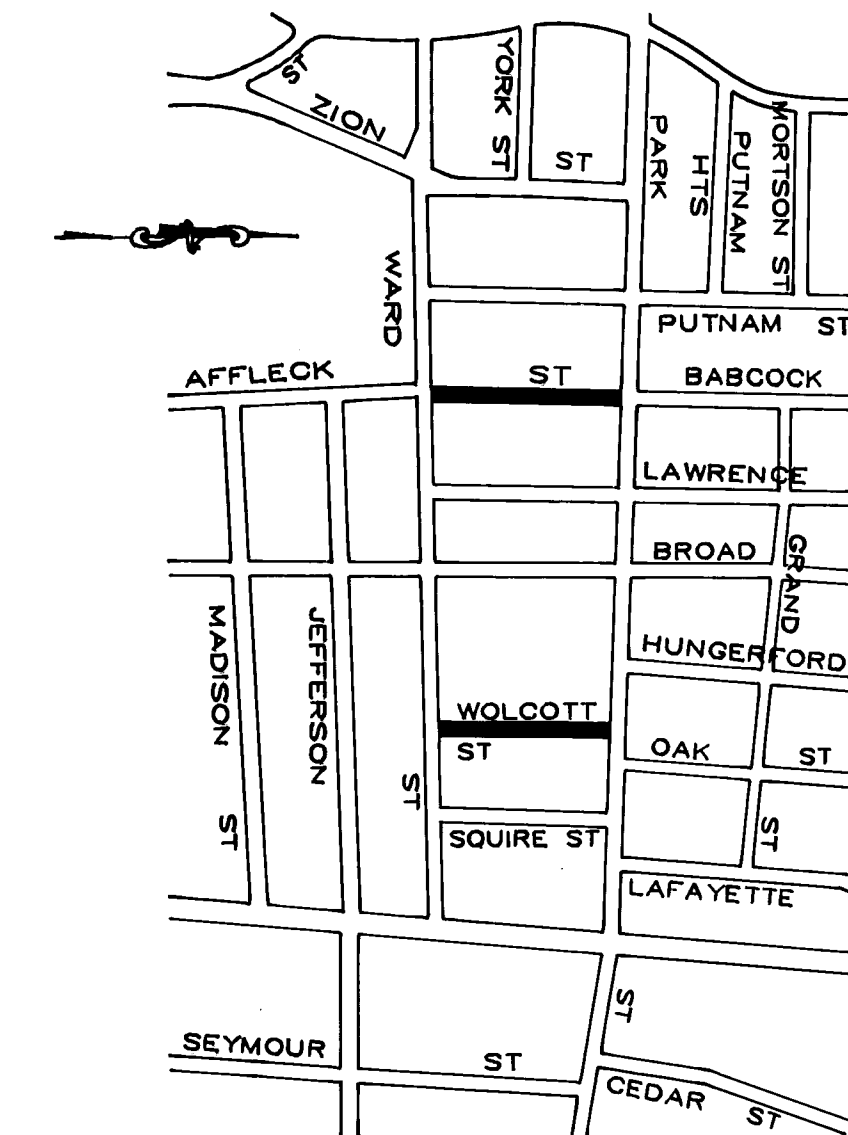

SITE PLAN