




CONTROL POINT A

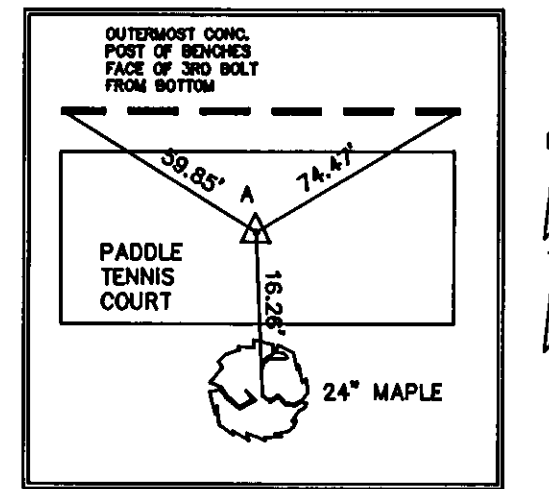


CONTROL POINT B

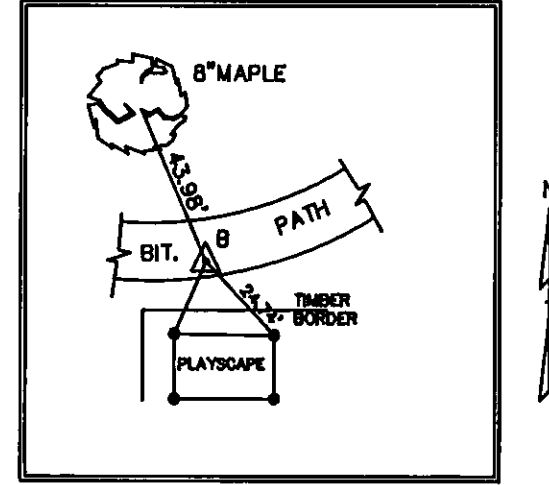



CONTROL POINT C

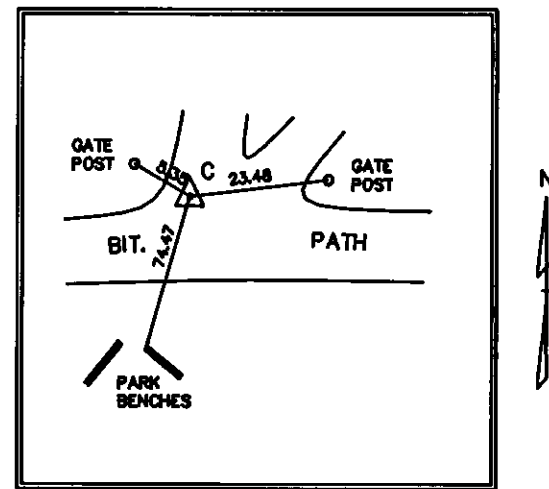


CONTROL POINT C

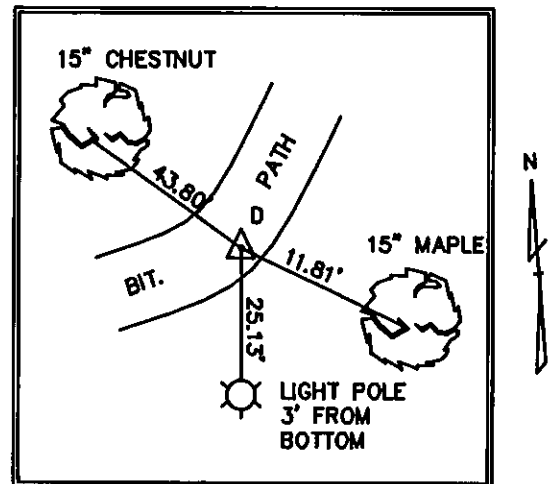


CONTROL POINT D

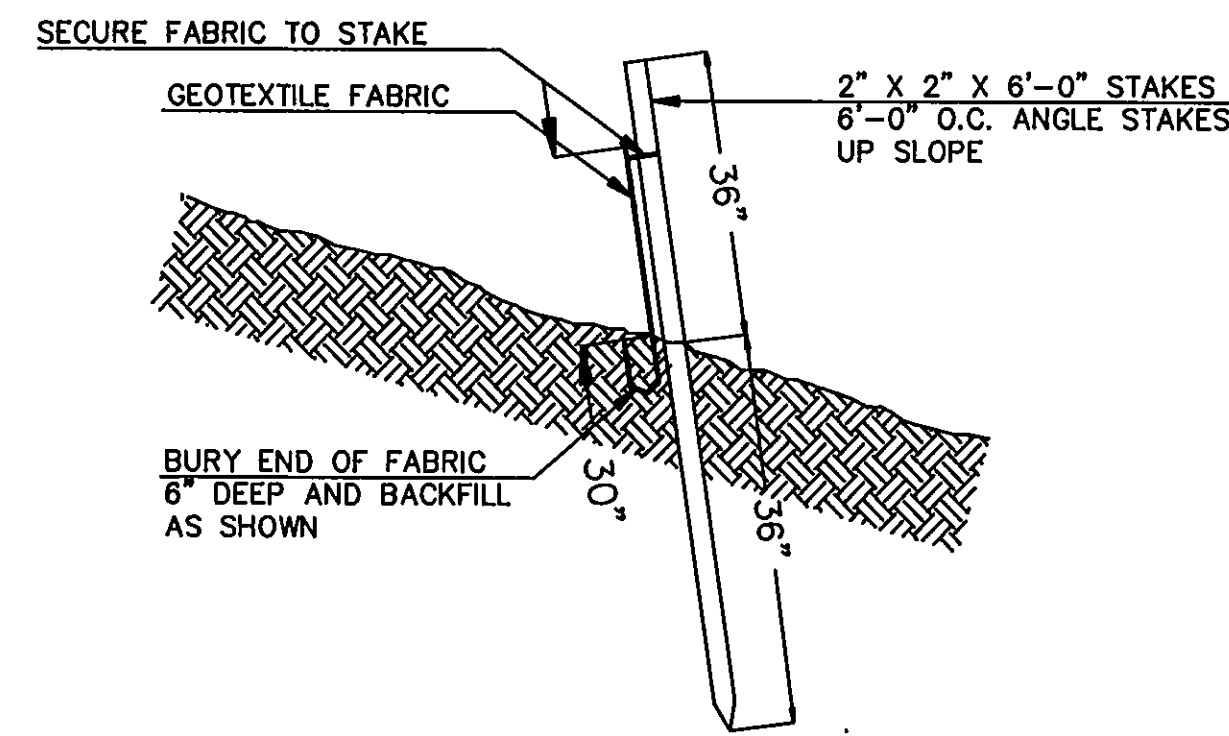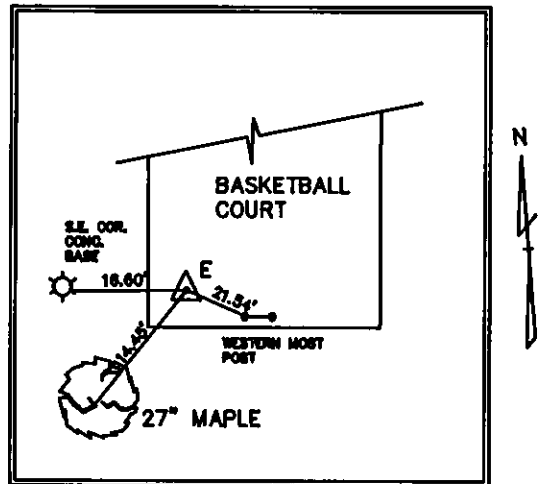


SILT FENCE DETAIL
N.T.S.

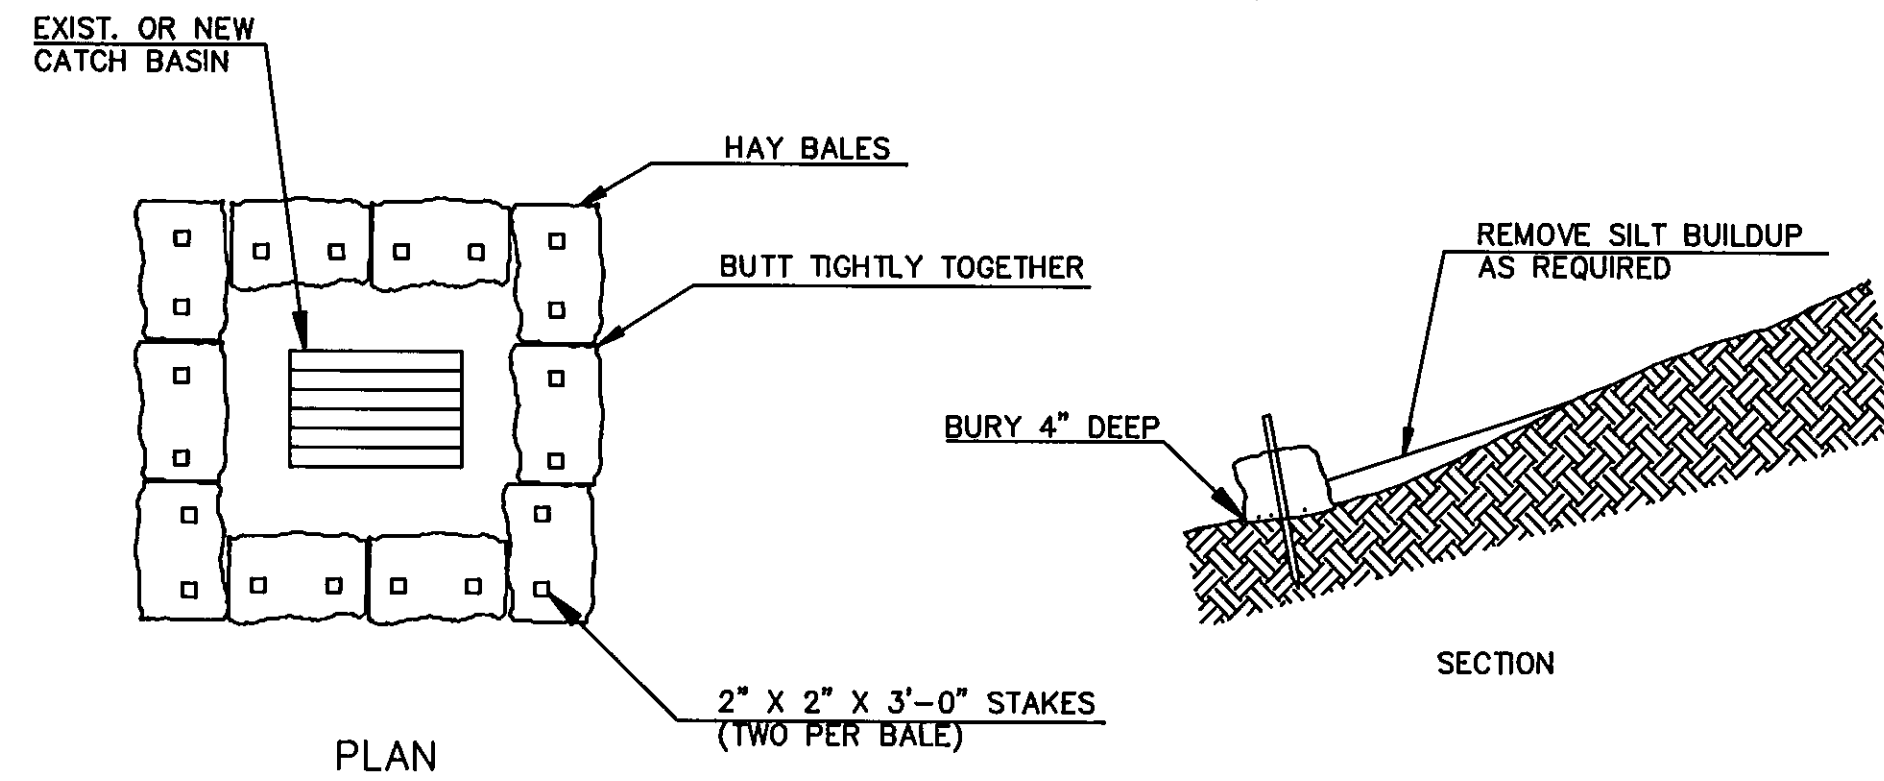


HAY BALE DAM
N.T.S.

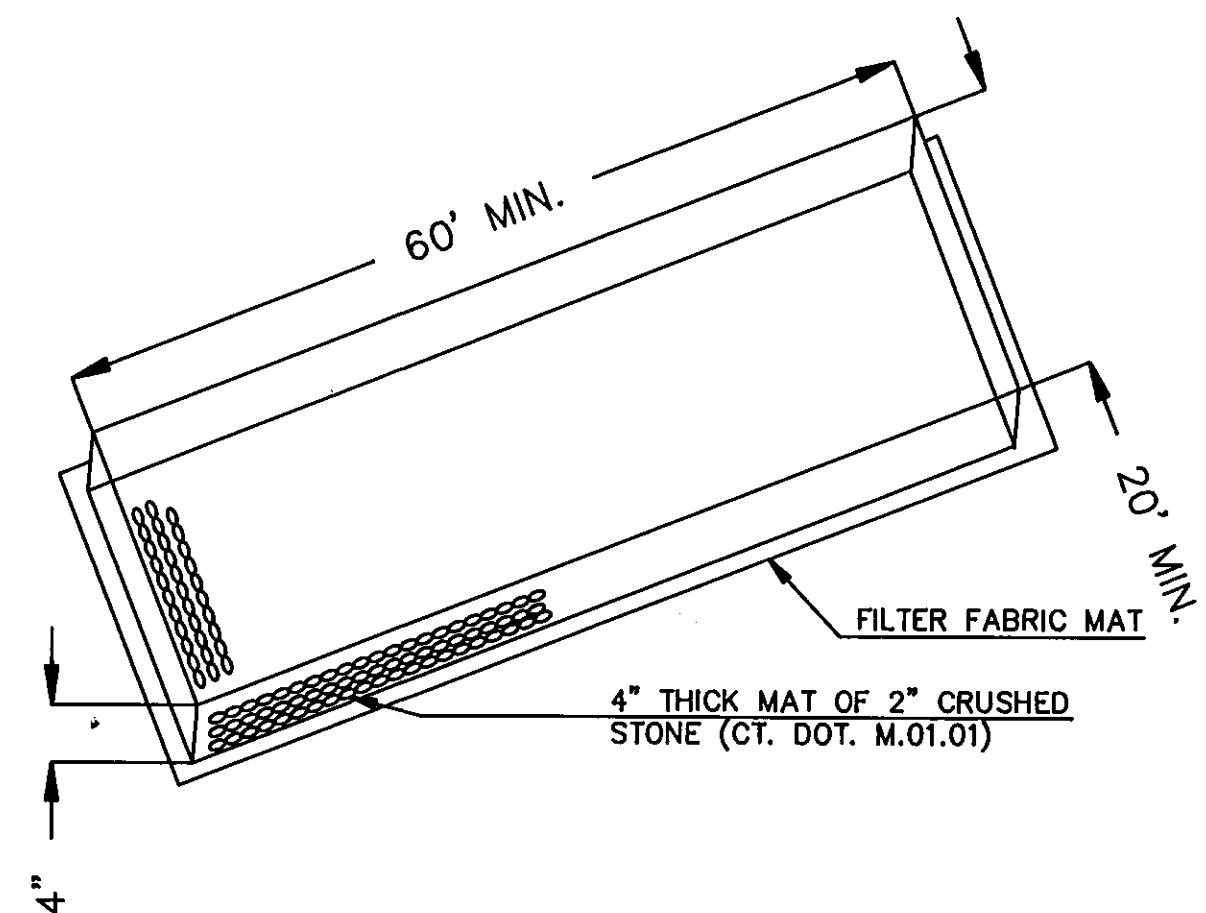


TEMPORARY CONSTRUCTION ENTRANCE
N.T.S.

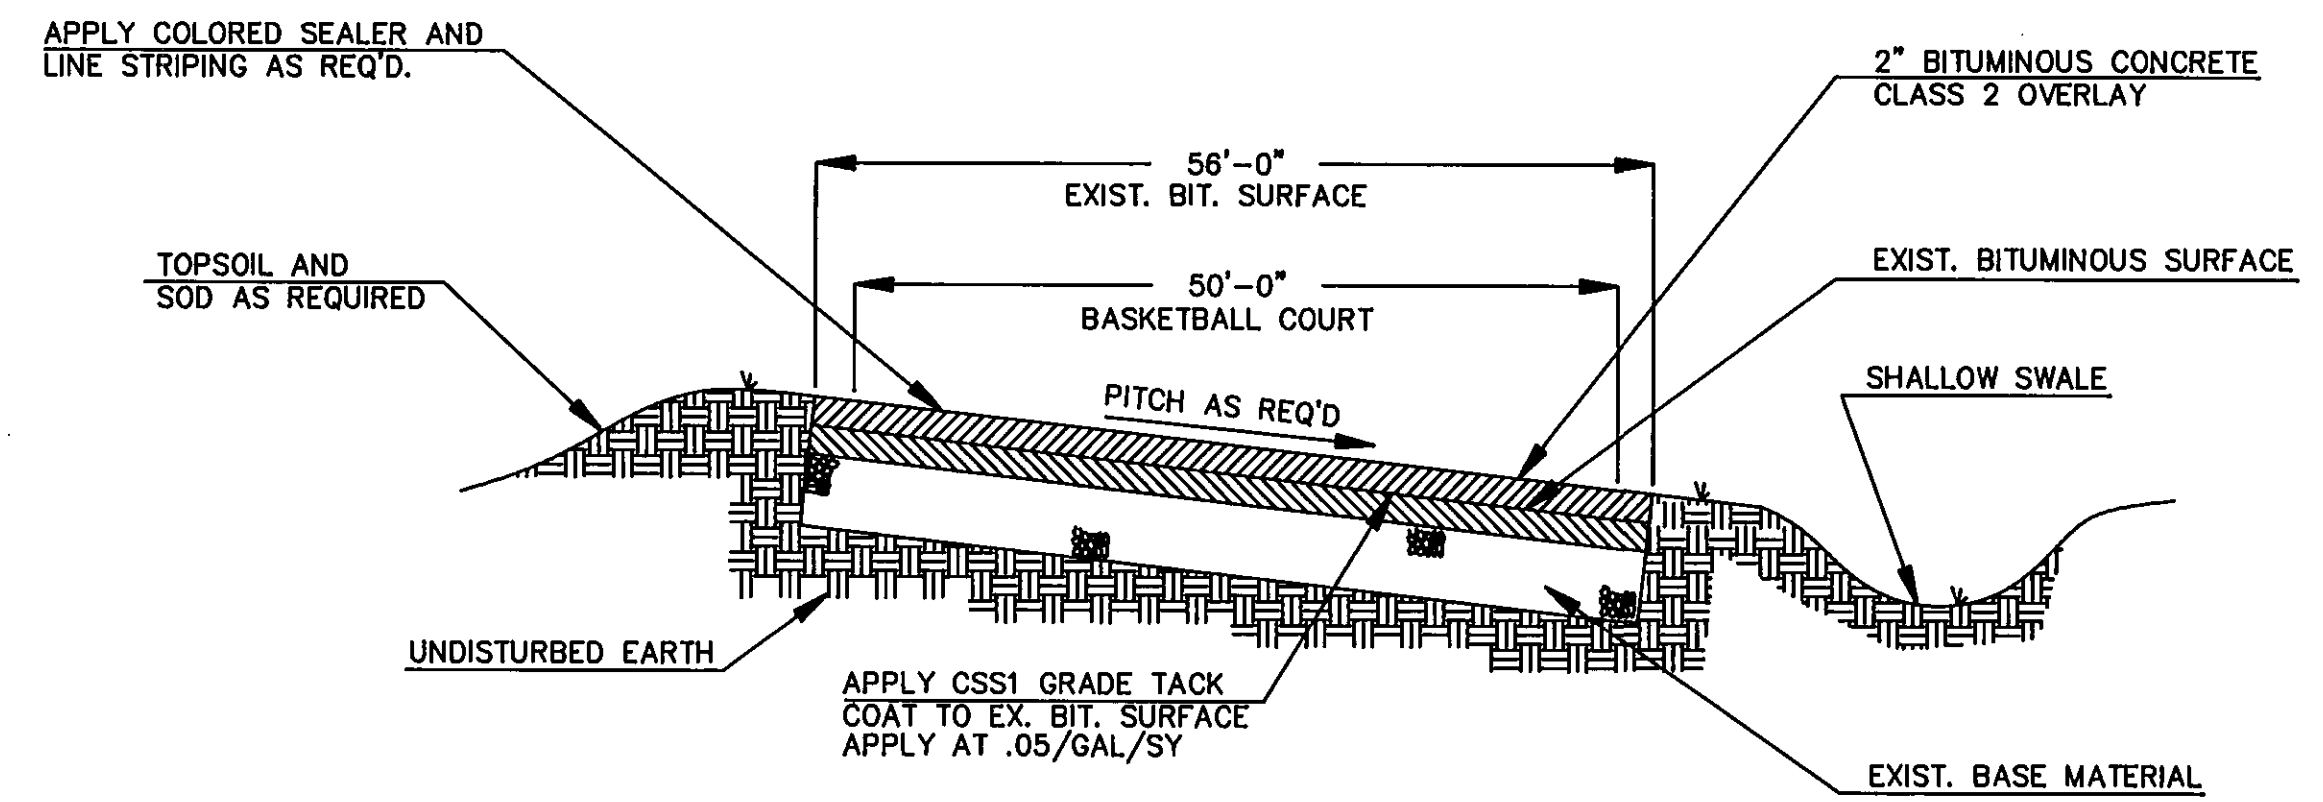


SECTION A - A
N.T.S.

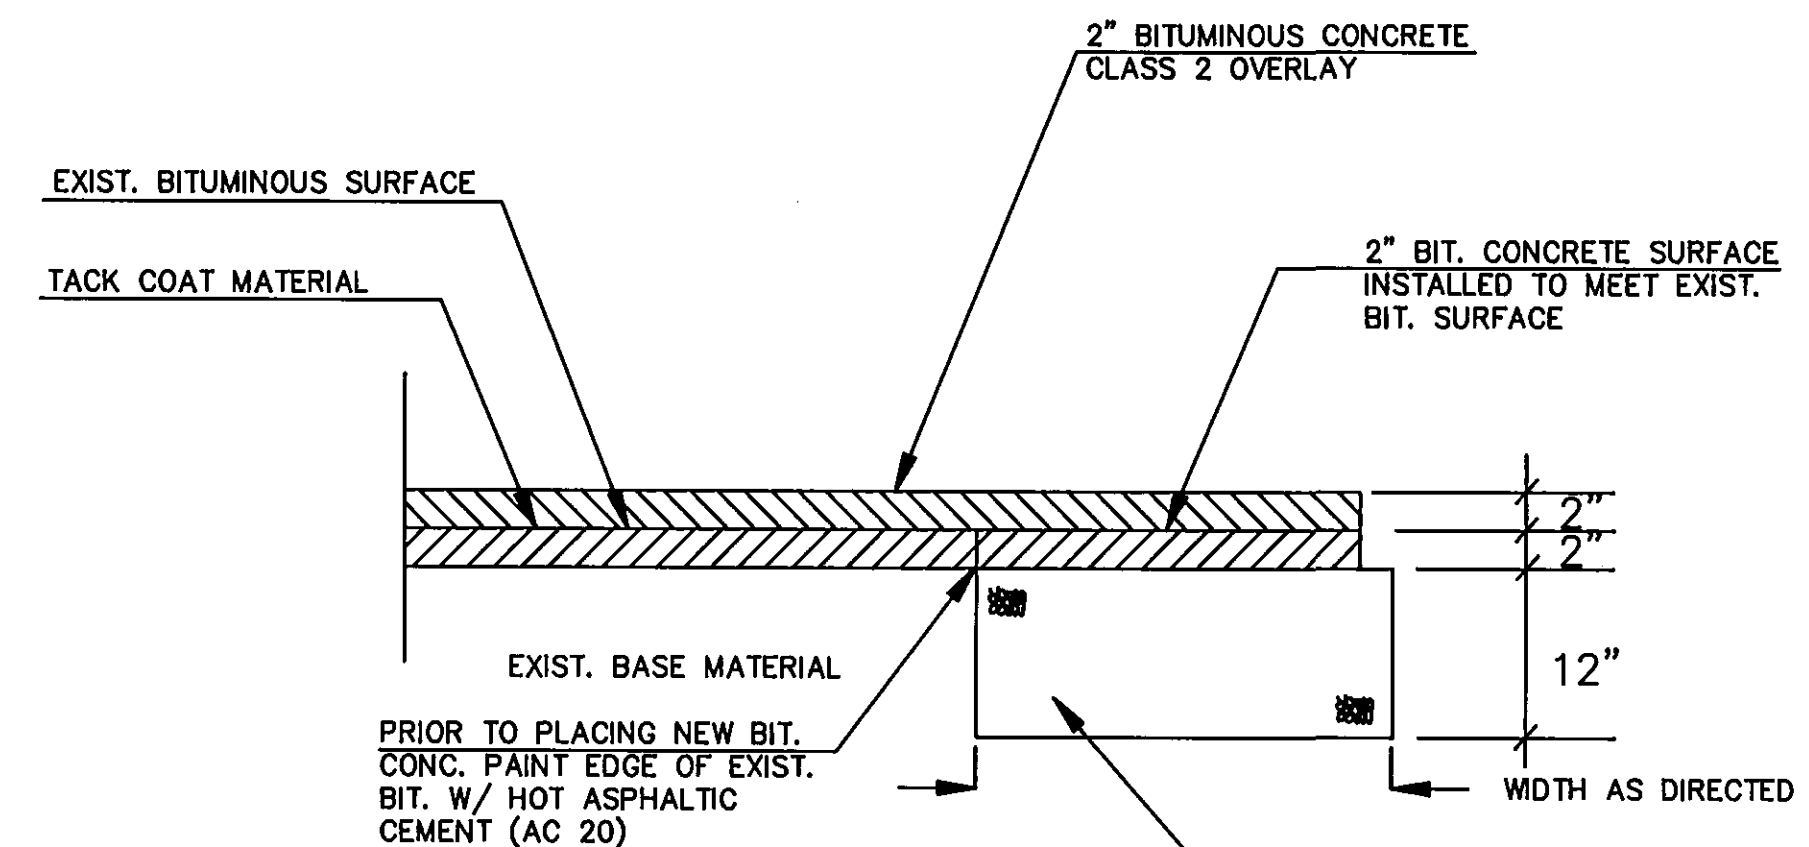

SECTION B - B
N.T.S.

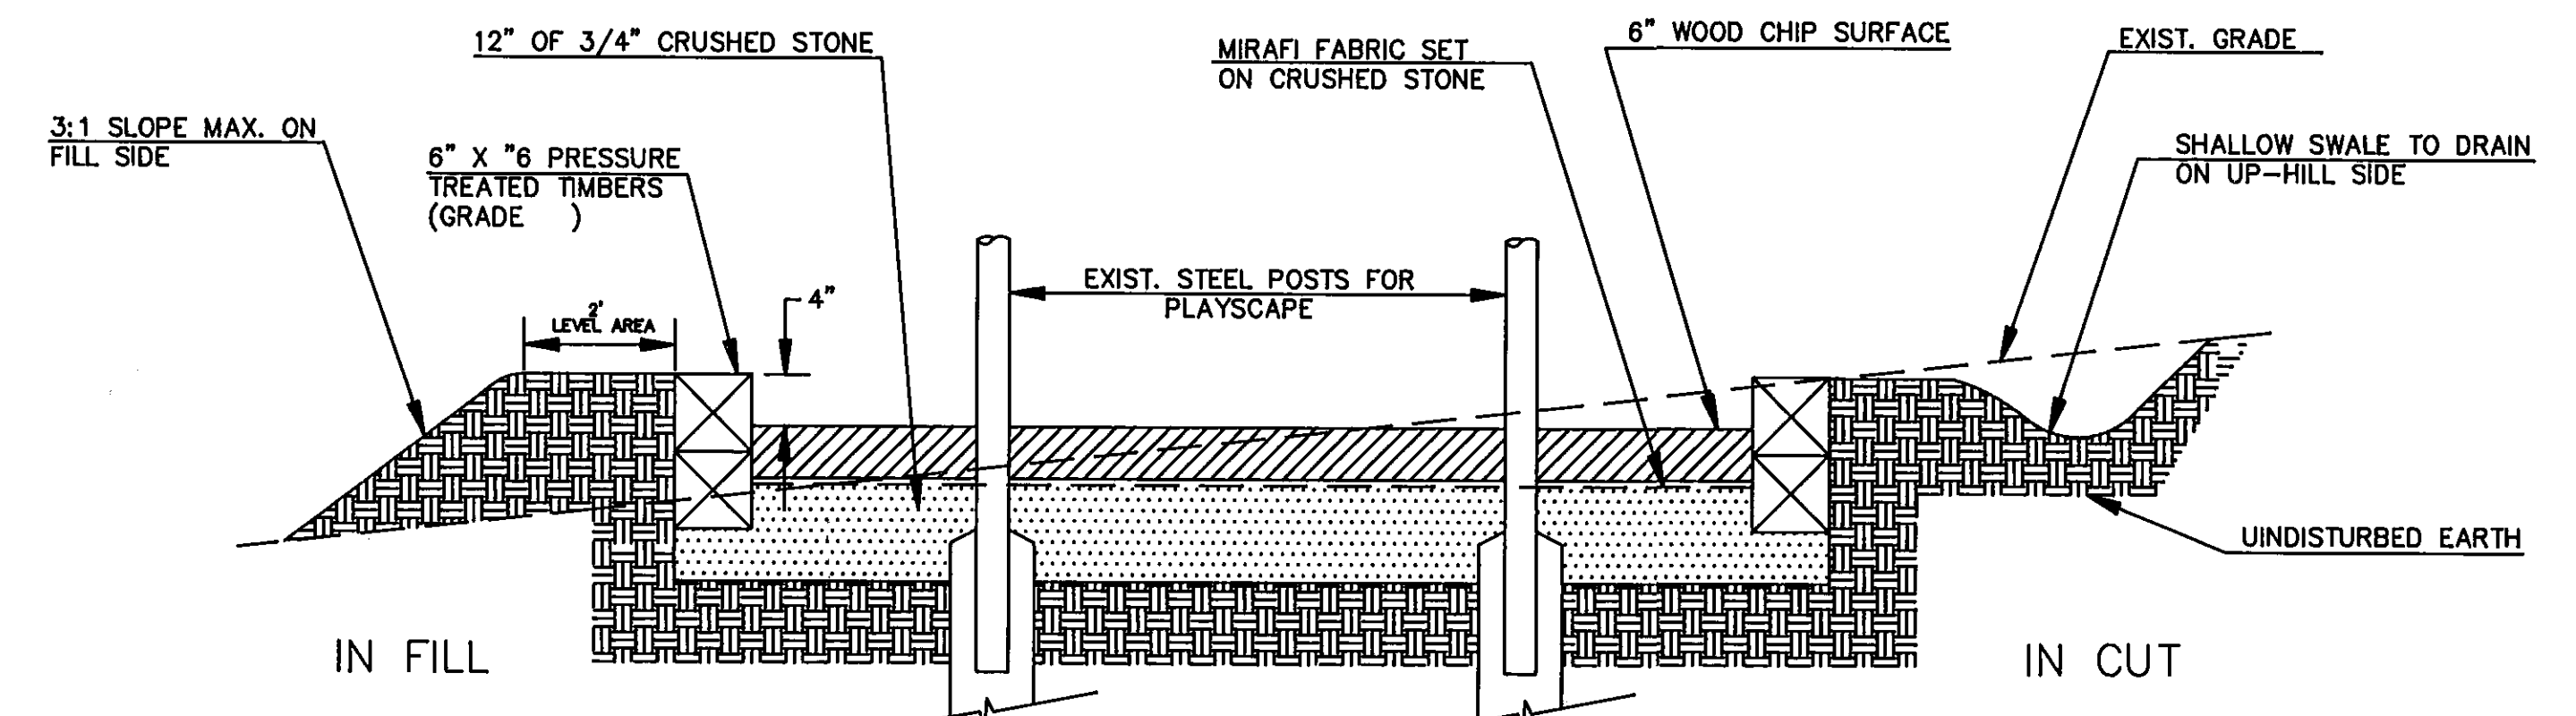

SECTION C - C
N.T.S.

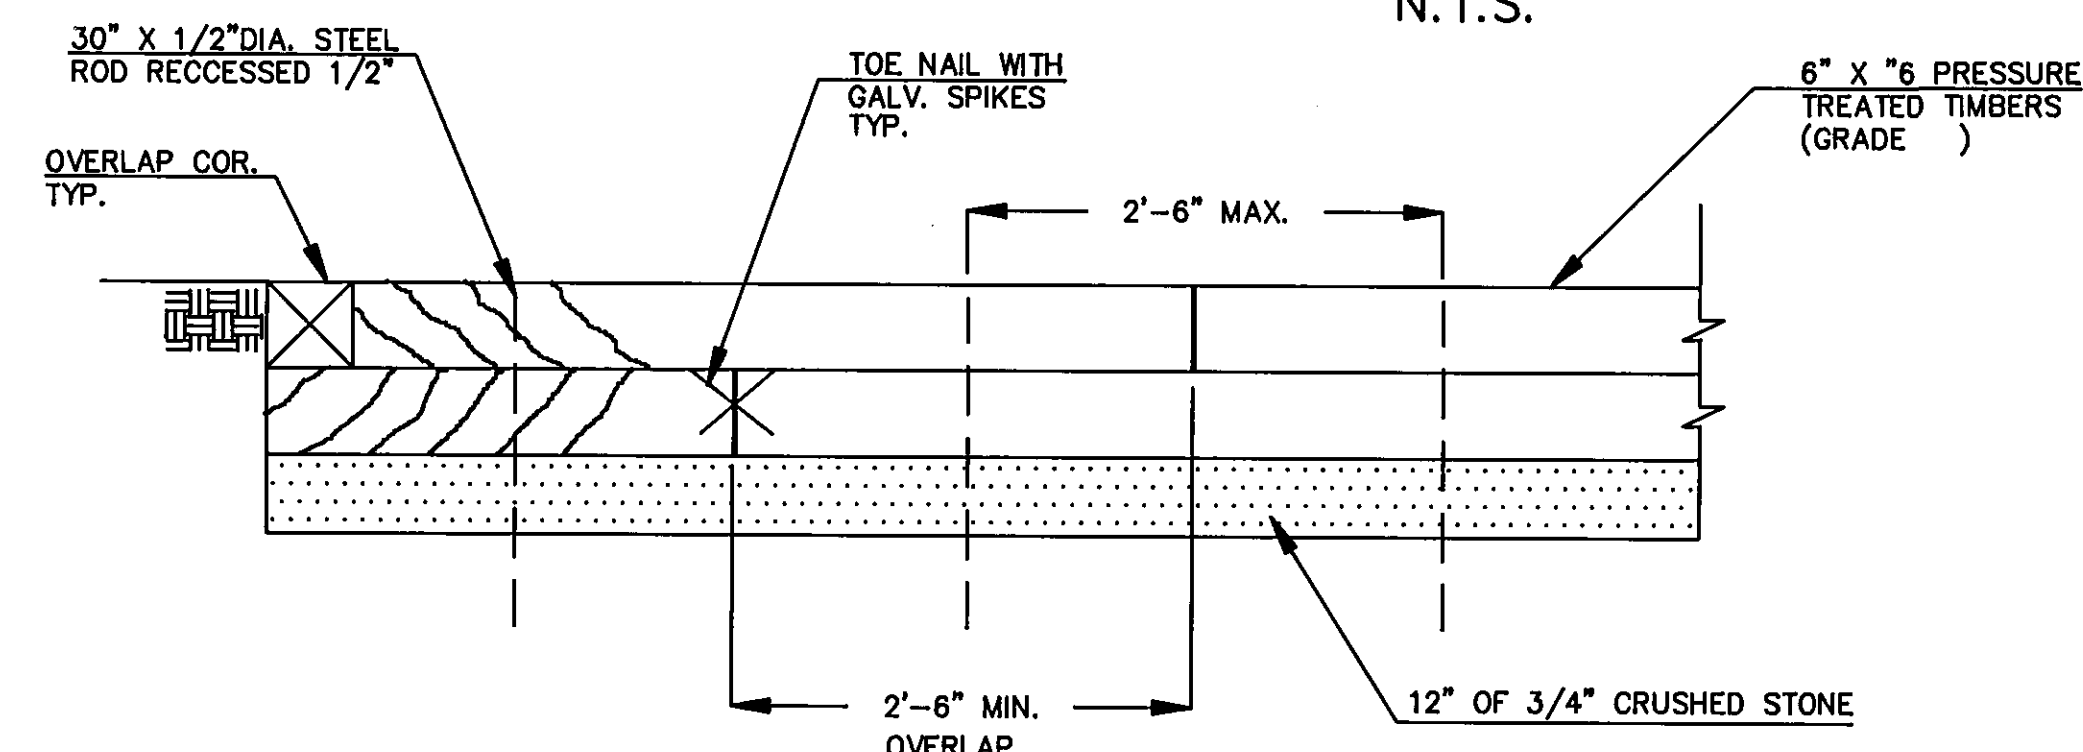

FRONT VIEW OF TIMBER BORDER
N.T.S.

CITY OF HARTFORD, CONNECTICUT
DEPARTMENT OF PUBLIC WORKS
BUREAU OF ENGINEERING SERVICES

STANDARD CONSTRUCTION DETAILS
FOR
IMPROVEMENTS TO KENY PARK

SUBMITTED BY: [Signature] RECOMMENDED BY: [Signature] APPROVED BY: [Signature]
PROJECT ENGINEER DIVISION MANAGER GUY ENGINEER

SHEET #5 DRAWN: [Signature] SCALE AS NOTED DAYBOOK NO. 011245E DATE: AUGUST 1991 FILE NAME: KWDET2.DWG