



GENERAL NOTES


1. THE CONTRACTOR IS HEREBY REMINDED THAT TITLE 16 CHAPTER 293 OF THE CONNECTICUT GENERAL STATUTES REQUIRES NOTIFICATION TO UTILITY COMPANIES OF PENDING EXCAVATION AT OR NEAR PUBLIC UTILITIES. THE CONTRACTOR SHALL CALL 1-800-922-4455 AT LEAST 48 HOURS PRIOR TO EXCAVATION, BUT NOT MORE THAN 30 DAYS IN ADVANCE OF EXCAVATION.
2. ANY DAMAGE OR DISTURBANCE TO AREAS WITHIN OR OUTSIDE CONTRACT LIMITS WHICH RESULT FROM THE CONTRACTORS OPERATIONS SHALL BE PROMPTLY RESTORED TO THEIR ORIGINAL CONDITION.
3. EXERCISE EXTREME CAUTION WHEN EXCAVATING OR GRADING IN THE VICINITY OF TREES.
4. PROPOSED CONTOURS INDICATE INTENT. MINOR ADJUSTMENTS TO GRADING MAY BE MADE AS REQUIRED TO PROVIDE POSITIVE SURFACE DRAINAGE.
5. AN AREA 10' SQUARE IS TO BE SODDED AROUND ALL CATCH BASIN INLETS AS SOON AS GRADING PERMITS.
6. BLEND NEW CONTOURS SMOOTHLY INTO EXISTING CONTOURS. ROUND TOPS OR BOTTOMS.
7. PERFORM SEEDING OPERATIONS, OR SOD AS SOON AS GRADING IS COMPLETED TO REDUCE RUNOFF AND EROSION.
8. PLACE SILT FENCE AND HAY BALES WHERE INDICATED ON PLAN. MAKE ADJUSTMENTS TO LOCATIONS AS REQUIRED.
9. MAINTAIN HAY BALES AND SILT FENCING BY RESTAKING, RETYING, OR REMOVE SILT BUILD-UP AT HAY BALES OR SILT FENCE AS INSTRUCTED.
10. UPON COMPLETION OF ALL WORK CLEAN ALL EXIST. OR PROPOSED C.B. SUMPS OF DEBRIS, AND ALL DOWNSTREAM PIPING IN PARK AREA IF REQUIRED.
11. CONSTRUCTION LAYOUT (LINE & GRADE) WILL BE PROVIDED TO THE CONTRACTOR BY THE CITY OF HARTFORD DEPT. OF PUBLIC WORKS THE CONTRACTOR MUST REQUEST CONST. LAYOUT 48 HOUR IN ADVANCE.
12. THE LOCATIONS AND ELEVATIONS OF UNDERGROUND STRUCTURES OR PIPES HAVE BEEN OBTAINED FROM RECORDED DATA AND MAY DIFFER FROM ACTUAL FIELD CONDITIONS.
13. BENCHMARK (Z-37) LOCATED ON THE N.E. CORNER OF CONCRETE DOOR SILL OF OAKLAND TERR. ENTRANCE TO SYNAGOGUE AT S.E. COR. OF WOODLAND ST. SEE PLAN SHEETS FOR BENCHMARK ELEVATIONS OF CONTROL POINTS.

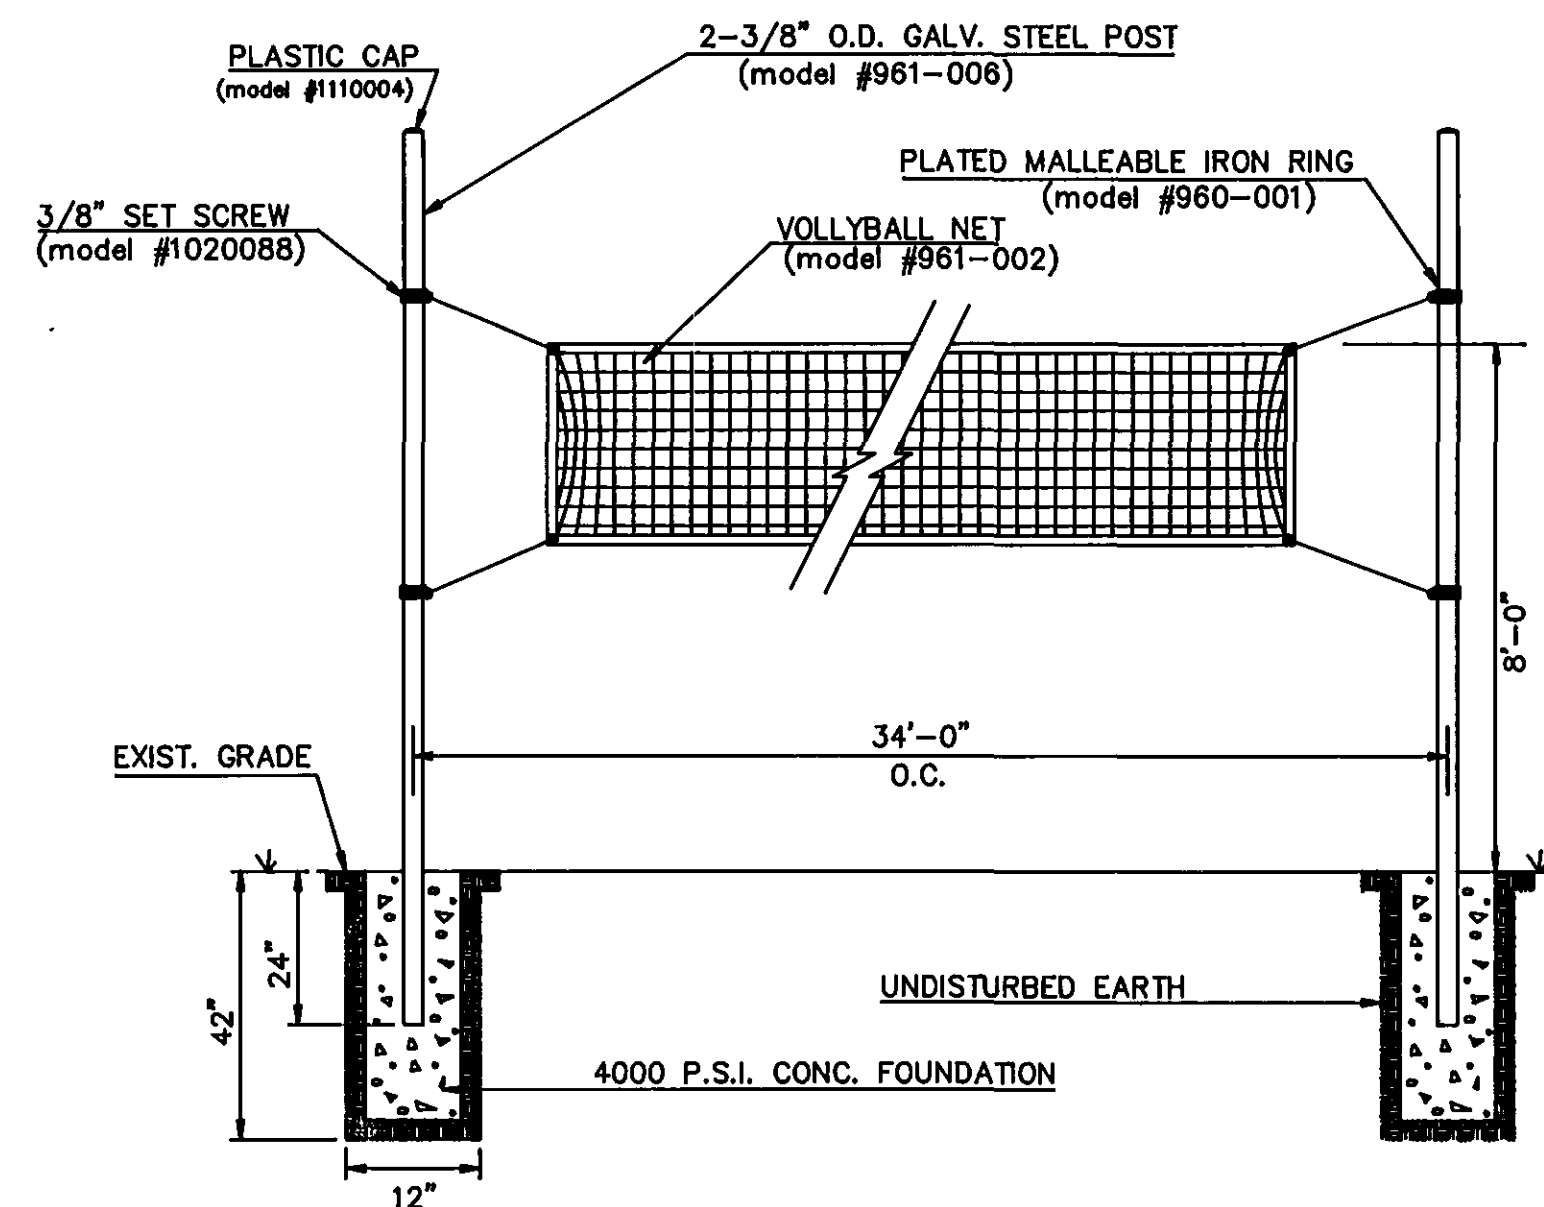


VOLLYBALL POSTS & NET
N.T.S.

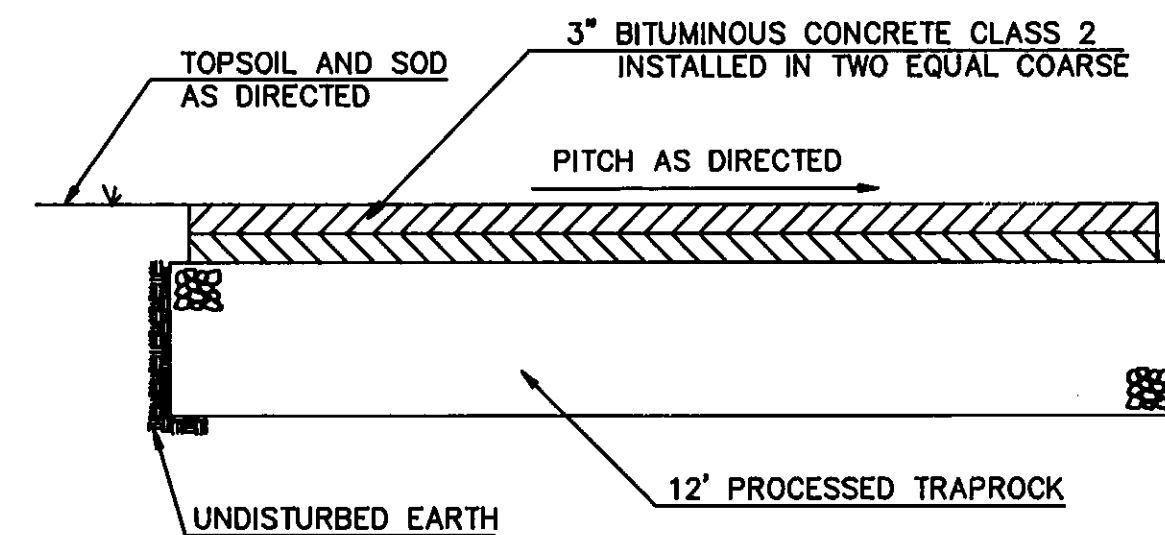


3" BITUMINOUS CONCRETE
SURFACE
N.T.S.

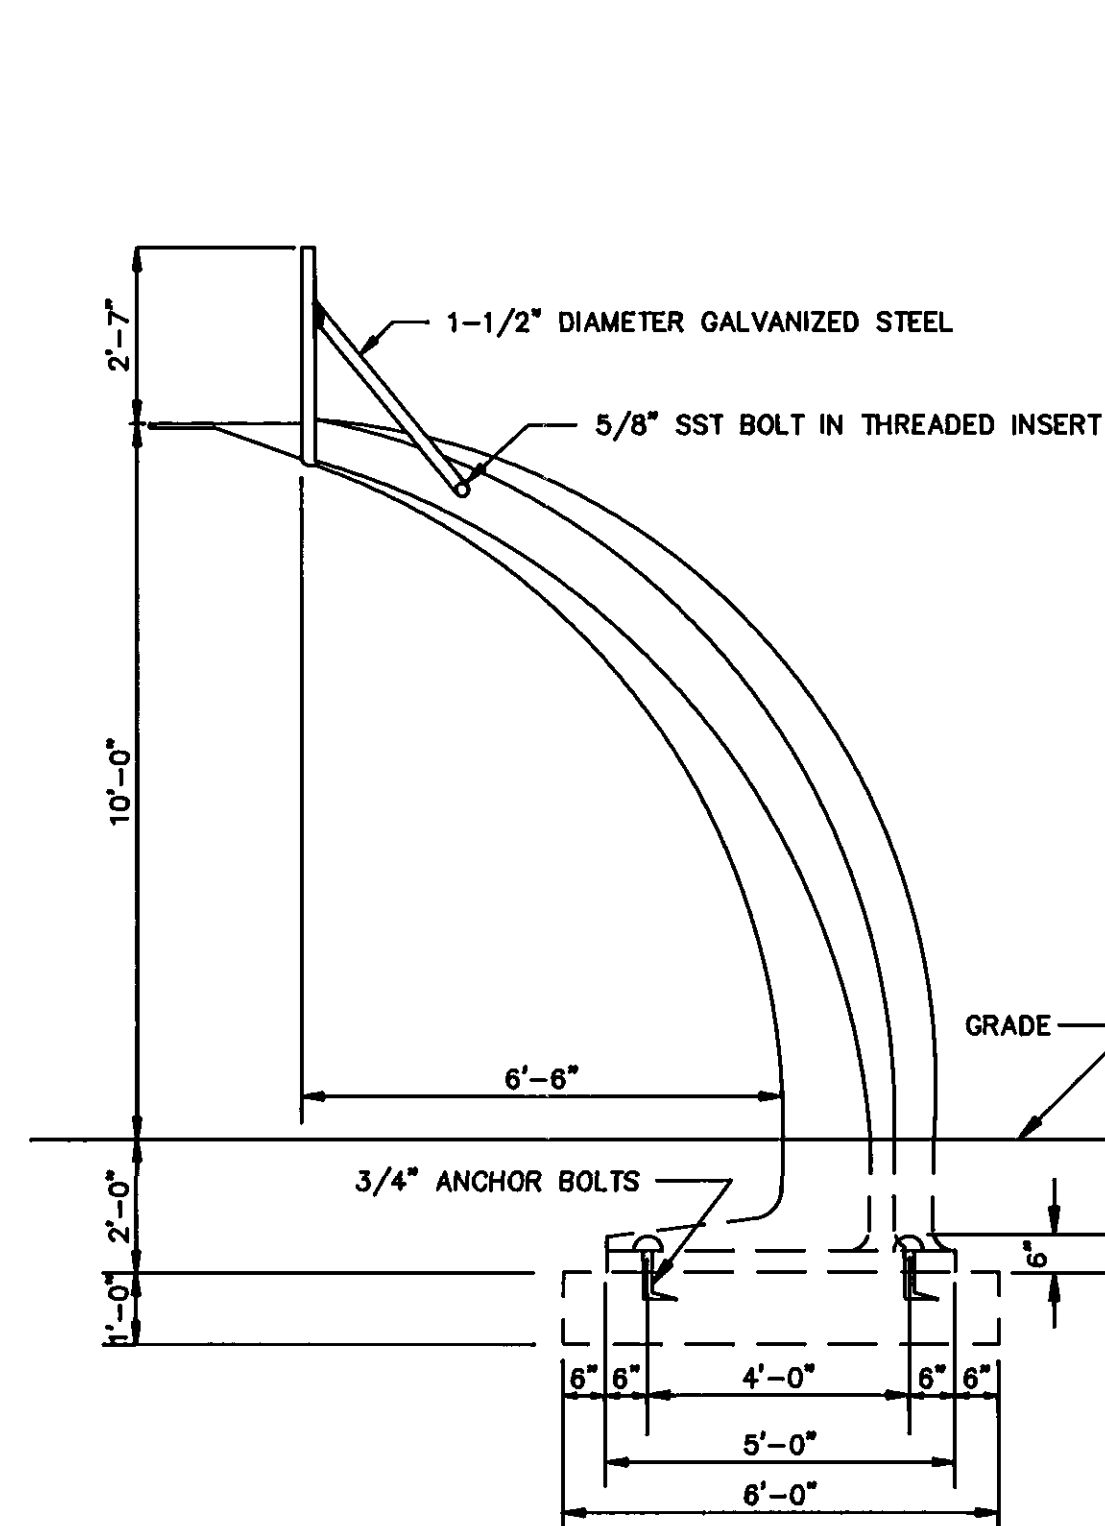


PLAN

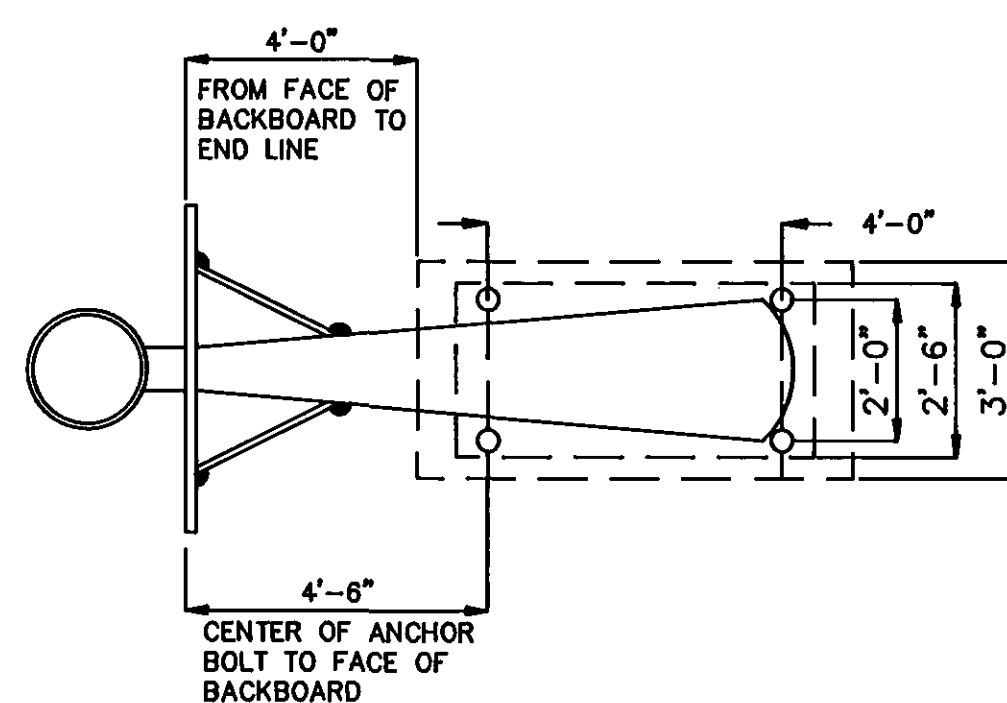

PLAN

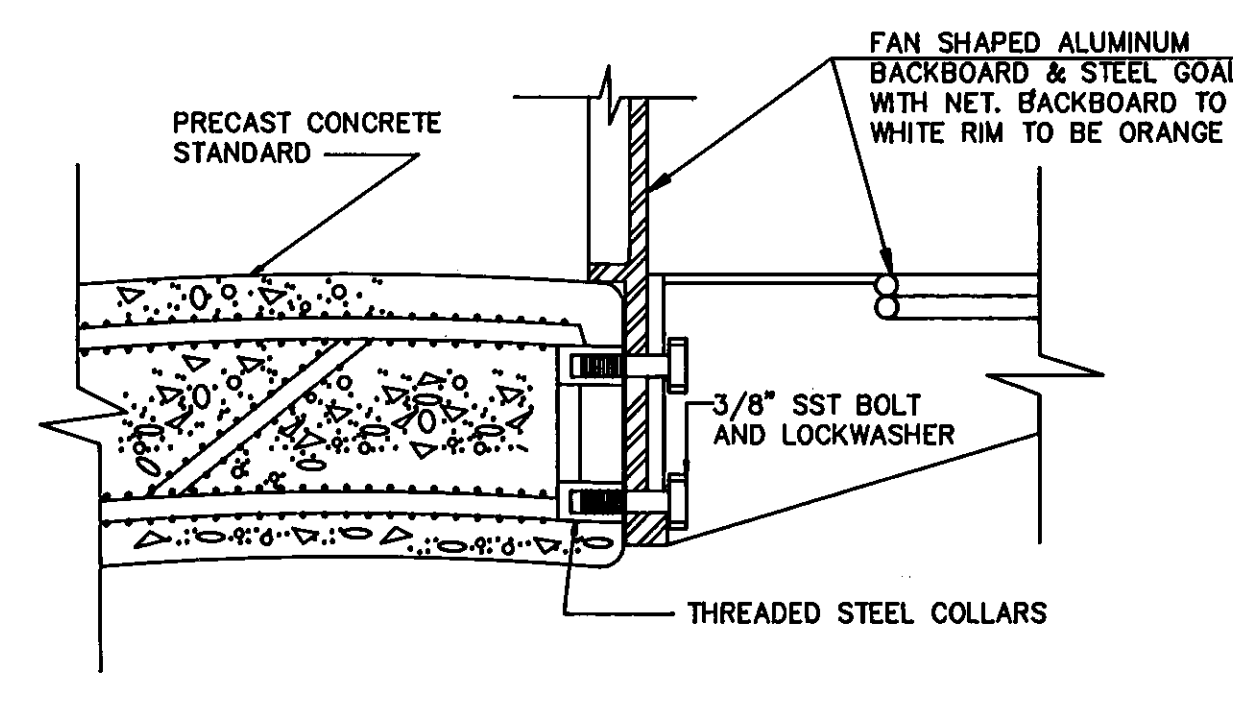

DETAIL-BACKBOARD & GOAL ATTACHMENT

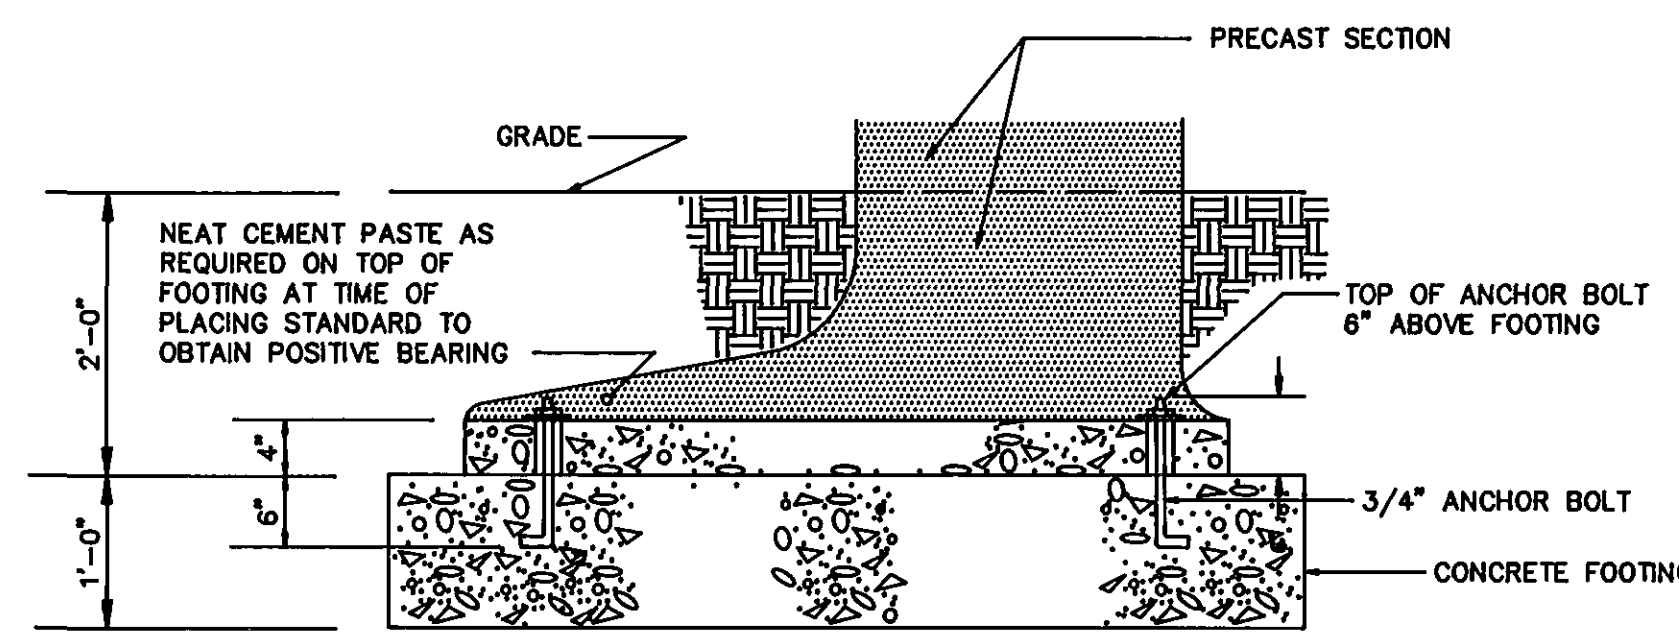

DETAIL-BASE AND FOOTING

BASKETBALL STANDARD
N.T.S.

LEGEND

	= EXISTING TREE		= PROPOSED CONTOUR
	= CONTROL POINT		= EXISTING CONTOUR
	= EXISTING JUNCTION BOX		= PROPERTY LINE
	= HAY BALE DAM	FIN.GRD.	= FINISH GRADE ELEVATION
	= CHAIN LINK FENCE	T.O.F.	= TOP OF FRAME
	= SILT FENCE	EL.	= SPOT ELEVATION
	= EXIST. WOOD/CONC. POST	FNC.	= FENCE
	= DIR. OF FLOW		= PROPOSED MANHOLE
	= TREE LINE		= PROPOSED CATCH BASIN
	= EXISTING CATCH BASIN/M.H.		= CONTRACT LIMIT LINE
	= INTENDED DIR. OF SURF. DRAINAGE		

APPROVED:

Bernard E. Javorski
CITY OF HARTFORD, PARKS AND RECREATION DEPT.

CITY OF HARTFORD, CONNECTICUT
DEPARTMENT OF PUBLIC WORKS
ENGINEERING SERVICES BUREAU

STANDARD CONSTRUCTION DETAILS
FOR
KENEY-WOODLAND PARK
HARTFORD, CONNECTICUT

PROJECT ENGINEER: *[Signature]* RECOMMENDED: *[Signature]* APPROVED: *[Signature]*
CITY ENGINEER

SHEET #	DRAWN J.L.B.	SCALE AS NOTED	DAYBOOK NO. 011245F
CHECKED	DATE	FILE NAME	DATE AUGUST 1991
			FILE NAME KWOET.DWG