

# CITY OF HARTFORD

## DEPARTMENT OF PUBLIC WORKS

### ENGINEERING SERVICES



## PLANS FOR

## RESURFACING OF MAPLE AVENUE

CONTRACT # E 93-01  
STATE PROJ. # 63-494

### CONTENTS


1. COVER SHEET
2. TRAFFIC CONTROL & PHASING
3. TRAFFIC MARKING DETAILS
- 4.-6. STANDARD CONSTRUCTION DETAILS
- 7.-16. MAPLE AVENUE PLAN & PROFILE

RICHARD ST. PIERRE  
Project Engineer


JEROME F. SHEA  
Manager  
Engineering Planning and Design

ANTHONY FERRARO  
City Engineer

THOMAS E. JOHNSON  
Acting Director of Public Works

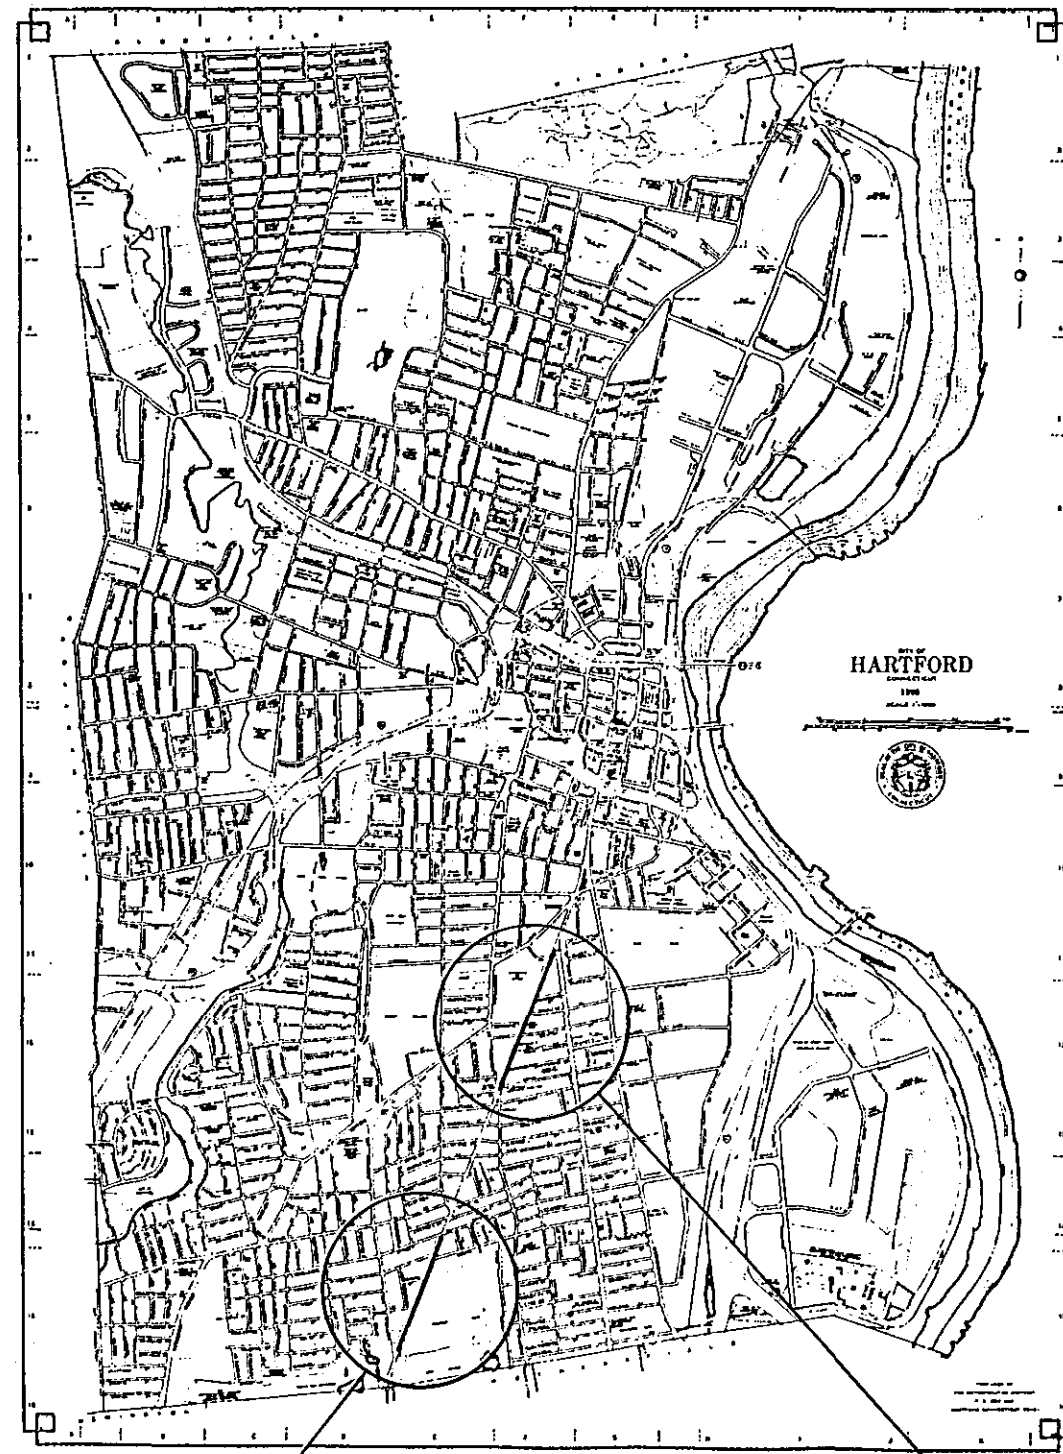

LOCATION PLAN

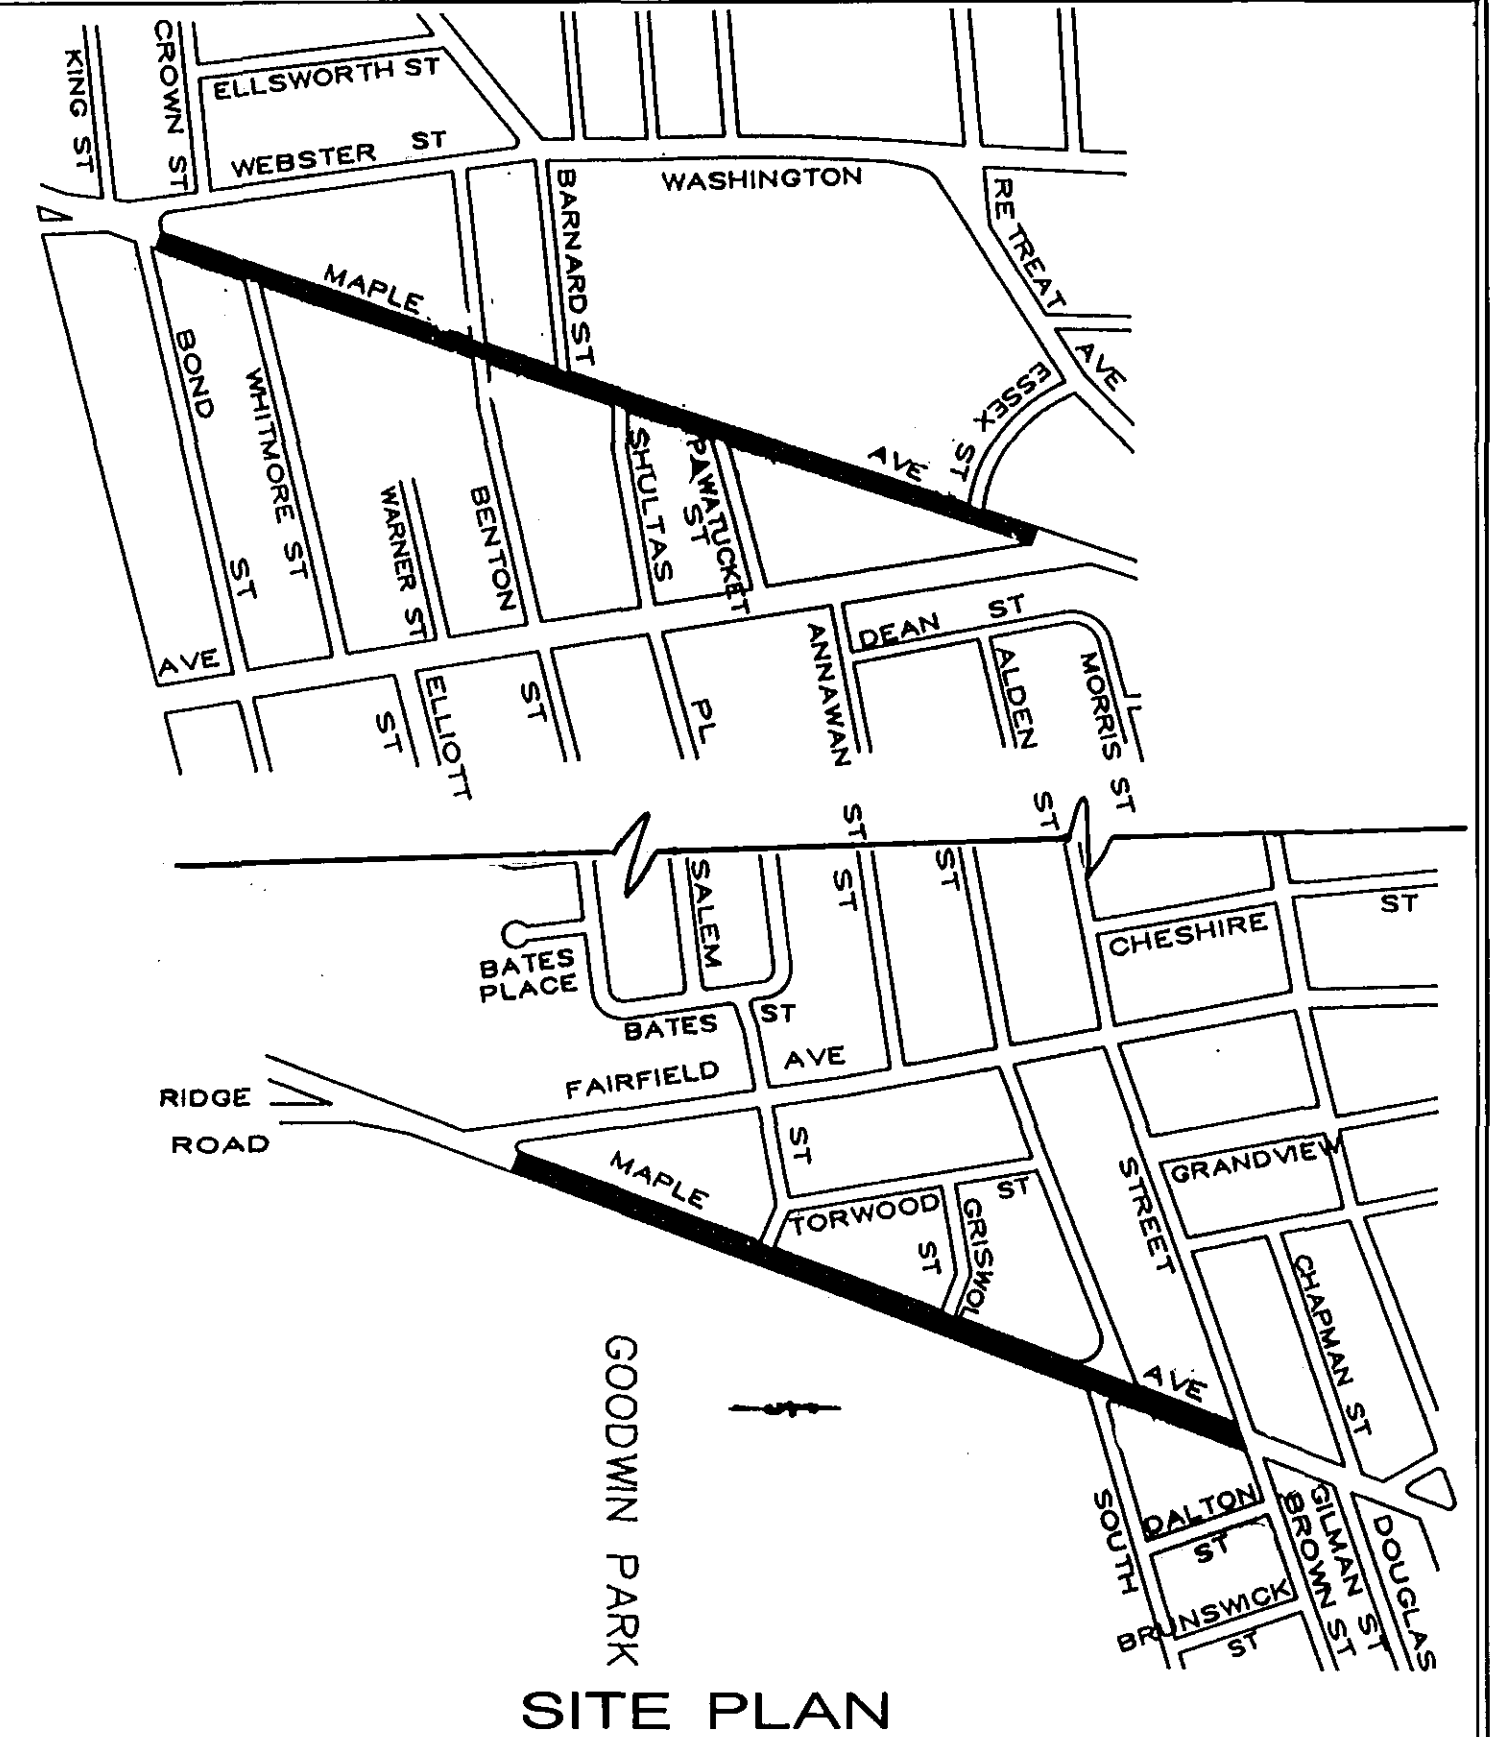

SITE PLAN