


SCHEME A

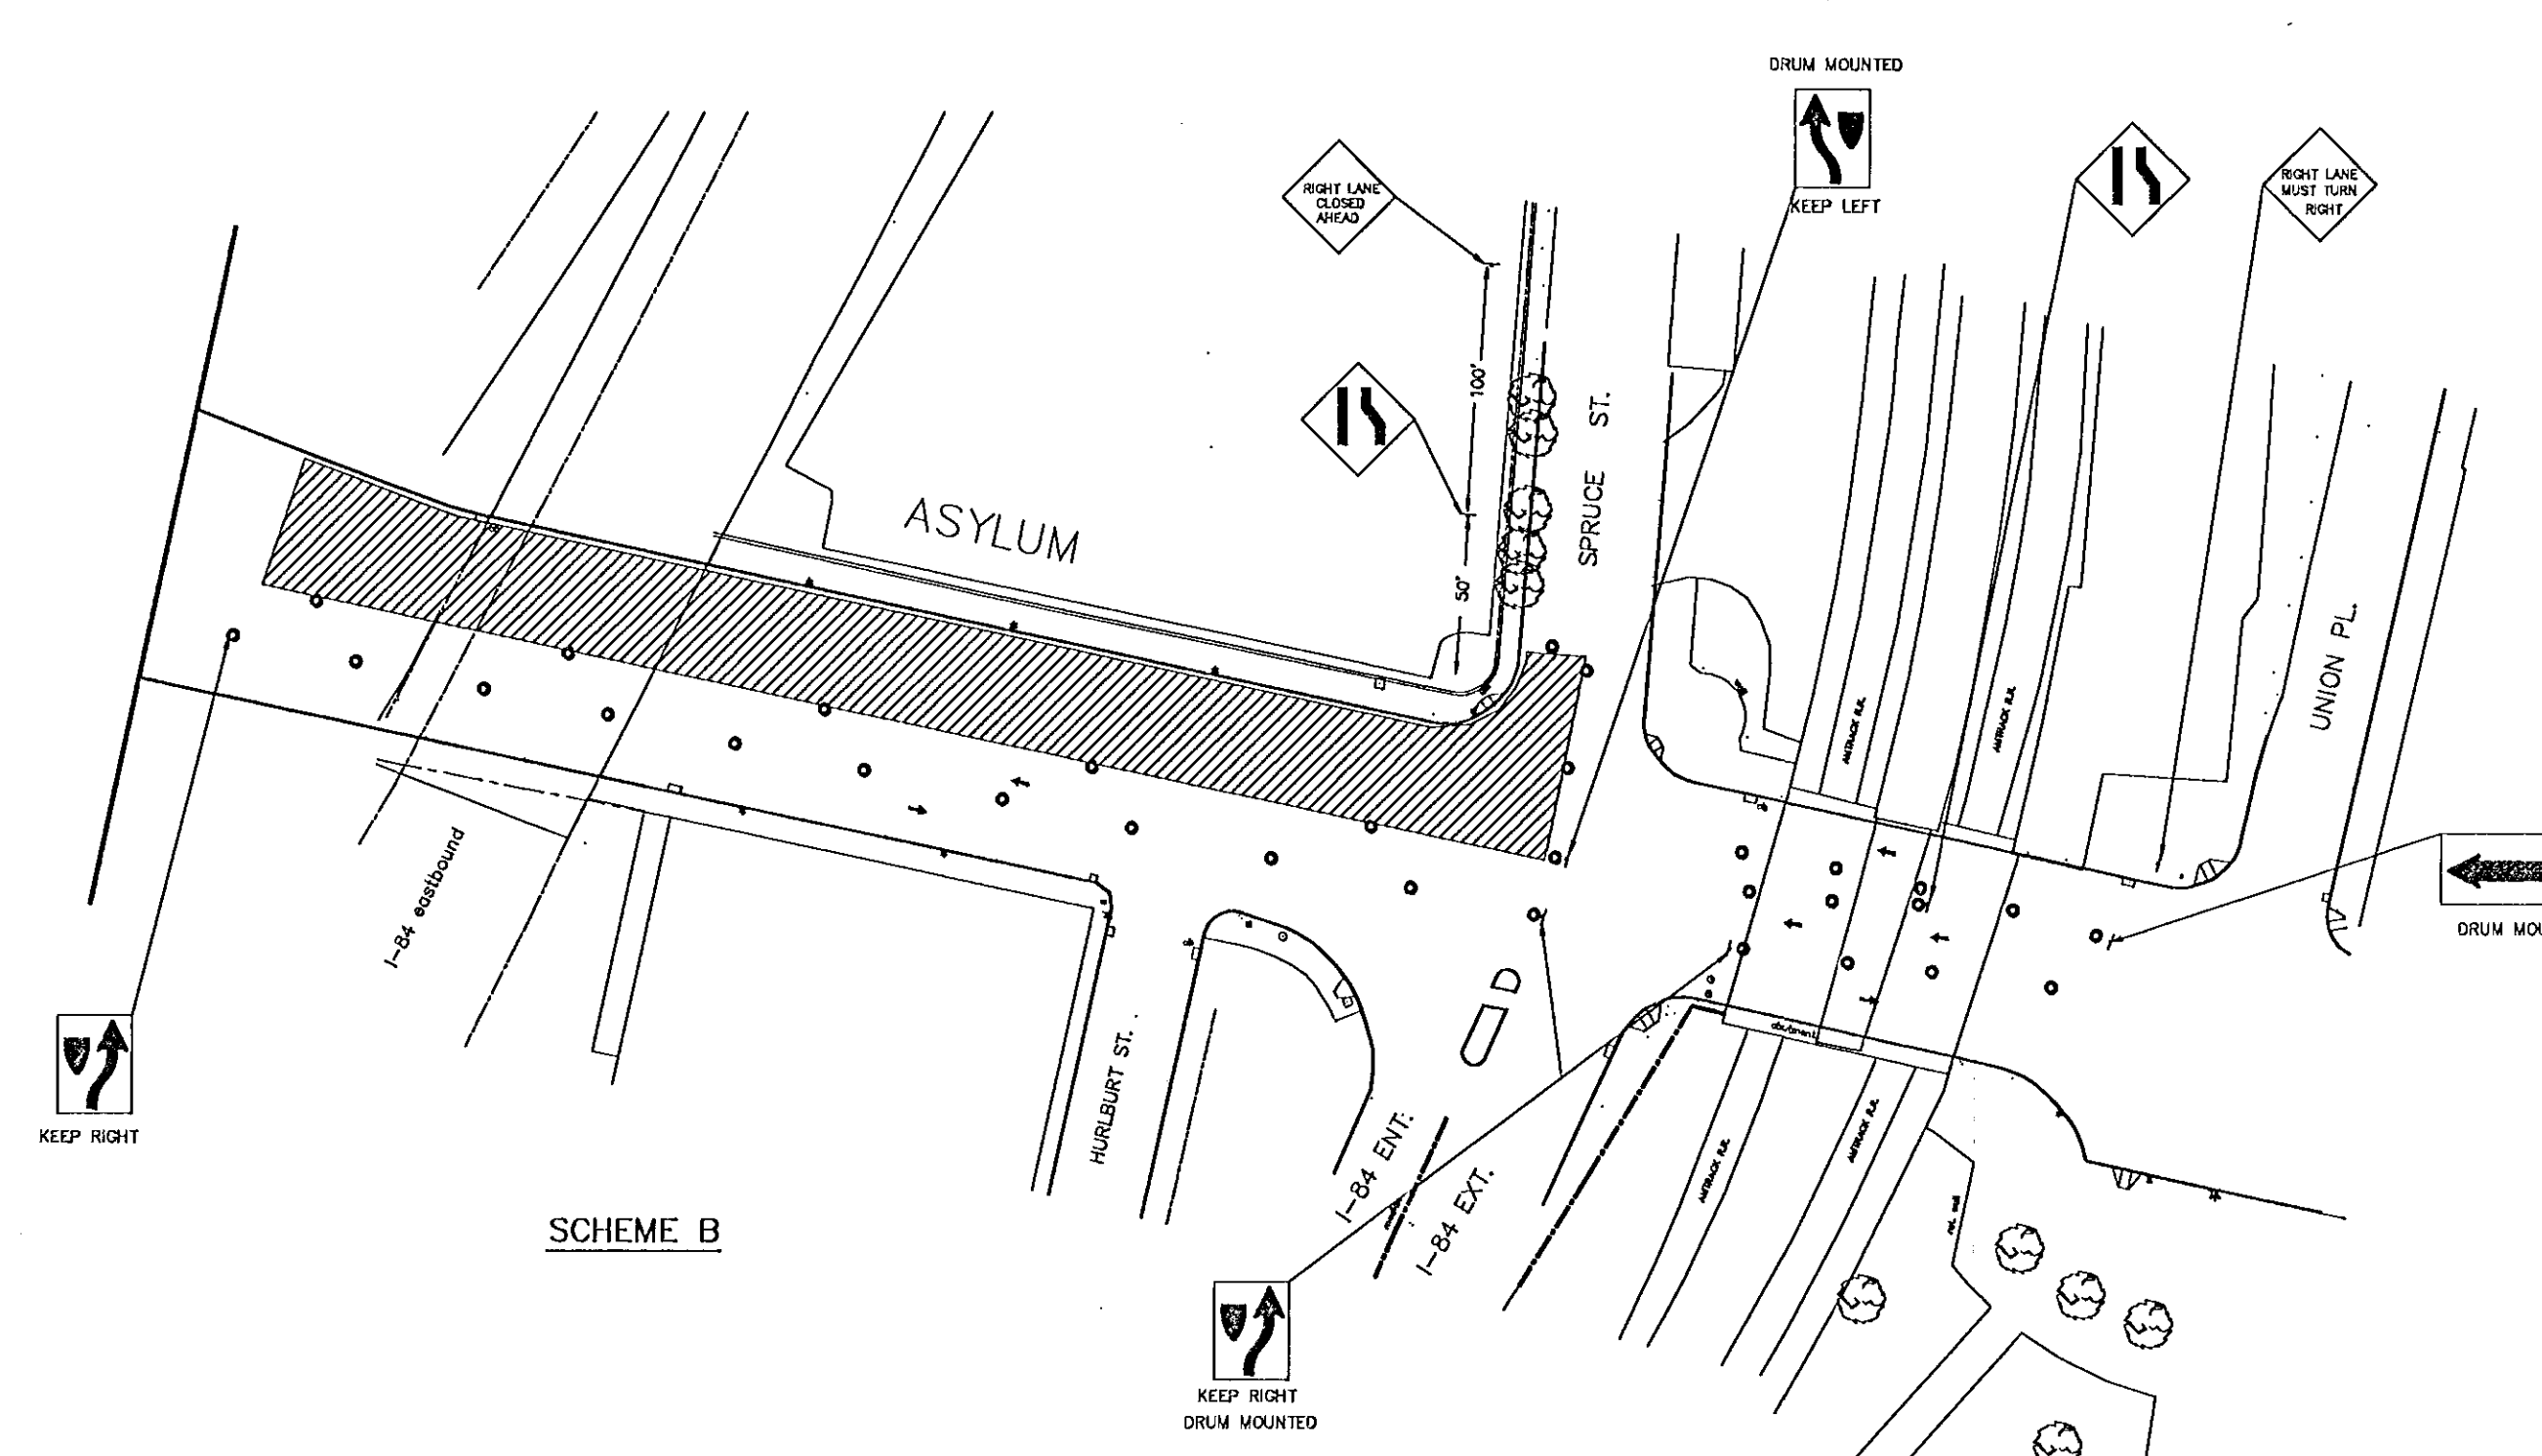


SCHEME B


PHASE THREE CONSTRUCTION
PHASING PLAN

TRAFFIC/CONST. PHASING NOTES

1. INSTALL ADVANCE WARNING SIGNS, TEMPORARY MARKINGS, TRAFFIC DRUMS, FLASHERS & BARRICADES IN THE LOCATIONS SHOWN ON THE TRAFFIC PHASING DETAILS PLAN PRIOR TO BEGINNING ANY WORK. REMOVE CONFLICTING MARKINGS
2. ALL WORK IS TO BE COMPLETED IN PHASE ONE BEFORE BEGINNING ANY WORK IN PHASE TWO, EXCEPT FOR PERMANENT PAVEMENT MARKINGS.
3. IT IS THE CONTRACTORS RESPONSIBILITY TO INSURE THAT ALL SIGNAGE AND TRAFFIC CONTROL DEVICES ARE MAINTAINED, AND FUNCTION AS INTENDED.
4. THE CITY RESERVES THE RIGHT TO CHANGE OR MODIFY THESE PLANS IN THE INTEREST OF PUBLIC SAFETY.
5. ACCESS TO PRIVATE PROPERTIES IS TO BE MAINTAINED THROUGHOUT THE DURATION OF THE PROJECT.
6. HOURS OF WORK WILL BE AS SPECIFIED IN THE CONTRACT. ADJUSTMENTS MAY BE MADE TO THESE HOURS AT THE OPTION OF THE CITY.
7. PERMANENT PAVEMENT MARKINGS TO BE REPLACED AS PER DIRECTION OF HARTFORD TRANS. DIVISION
8. MINOR ADJUSTMENTS TO BARRIER AND BARRICADE LOCATIONS WITHIN EACH PHASE, AS NECESSITATED BY CONSTRUCTION OPERATIONS WILL NOT BE PAID FOR.

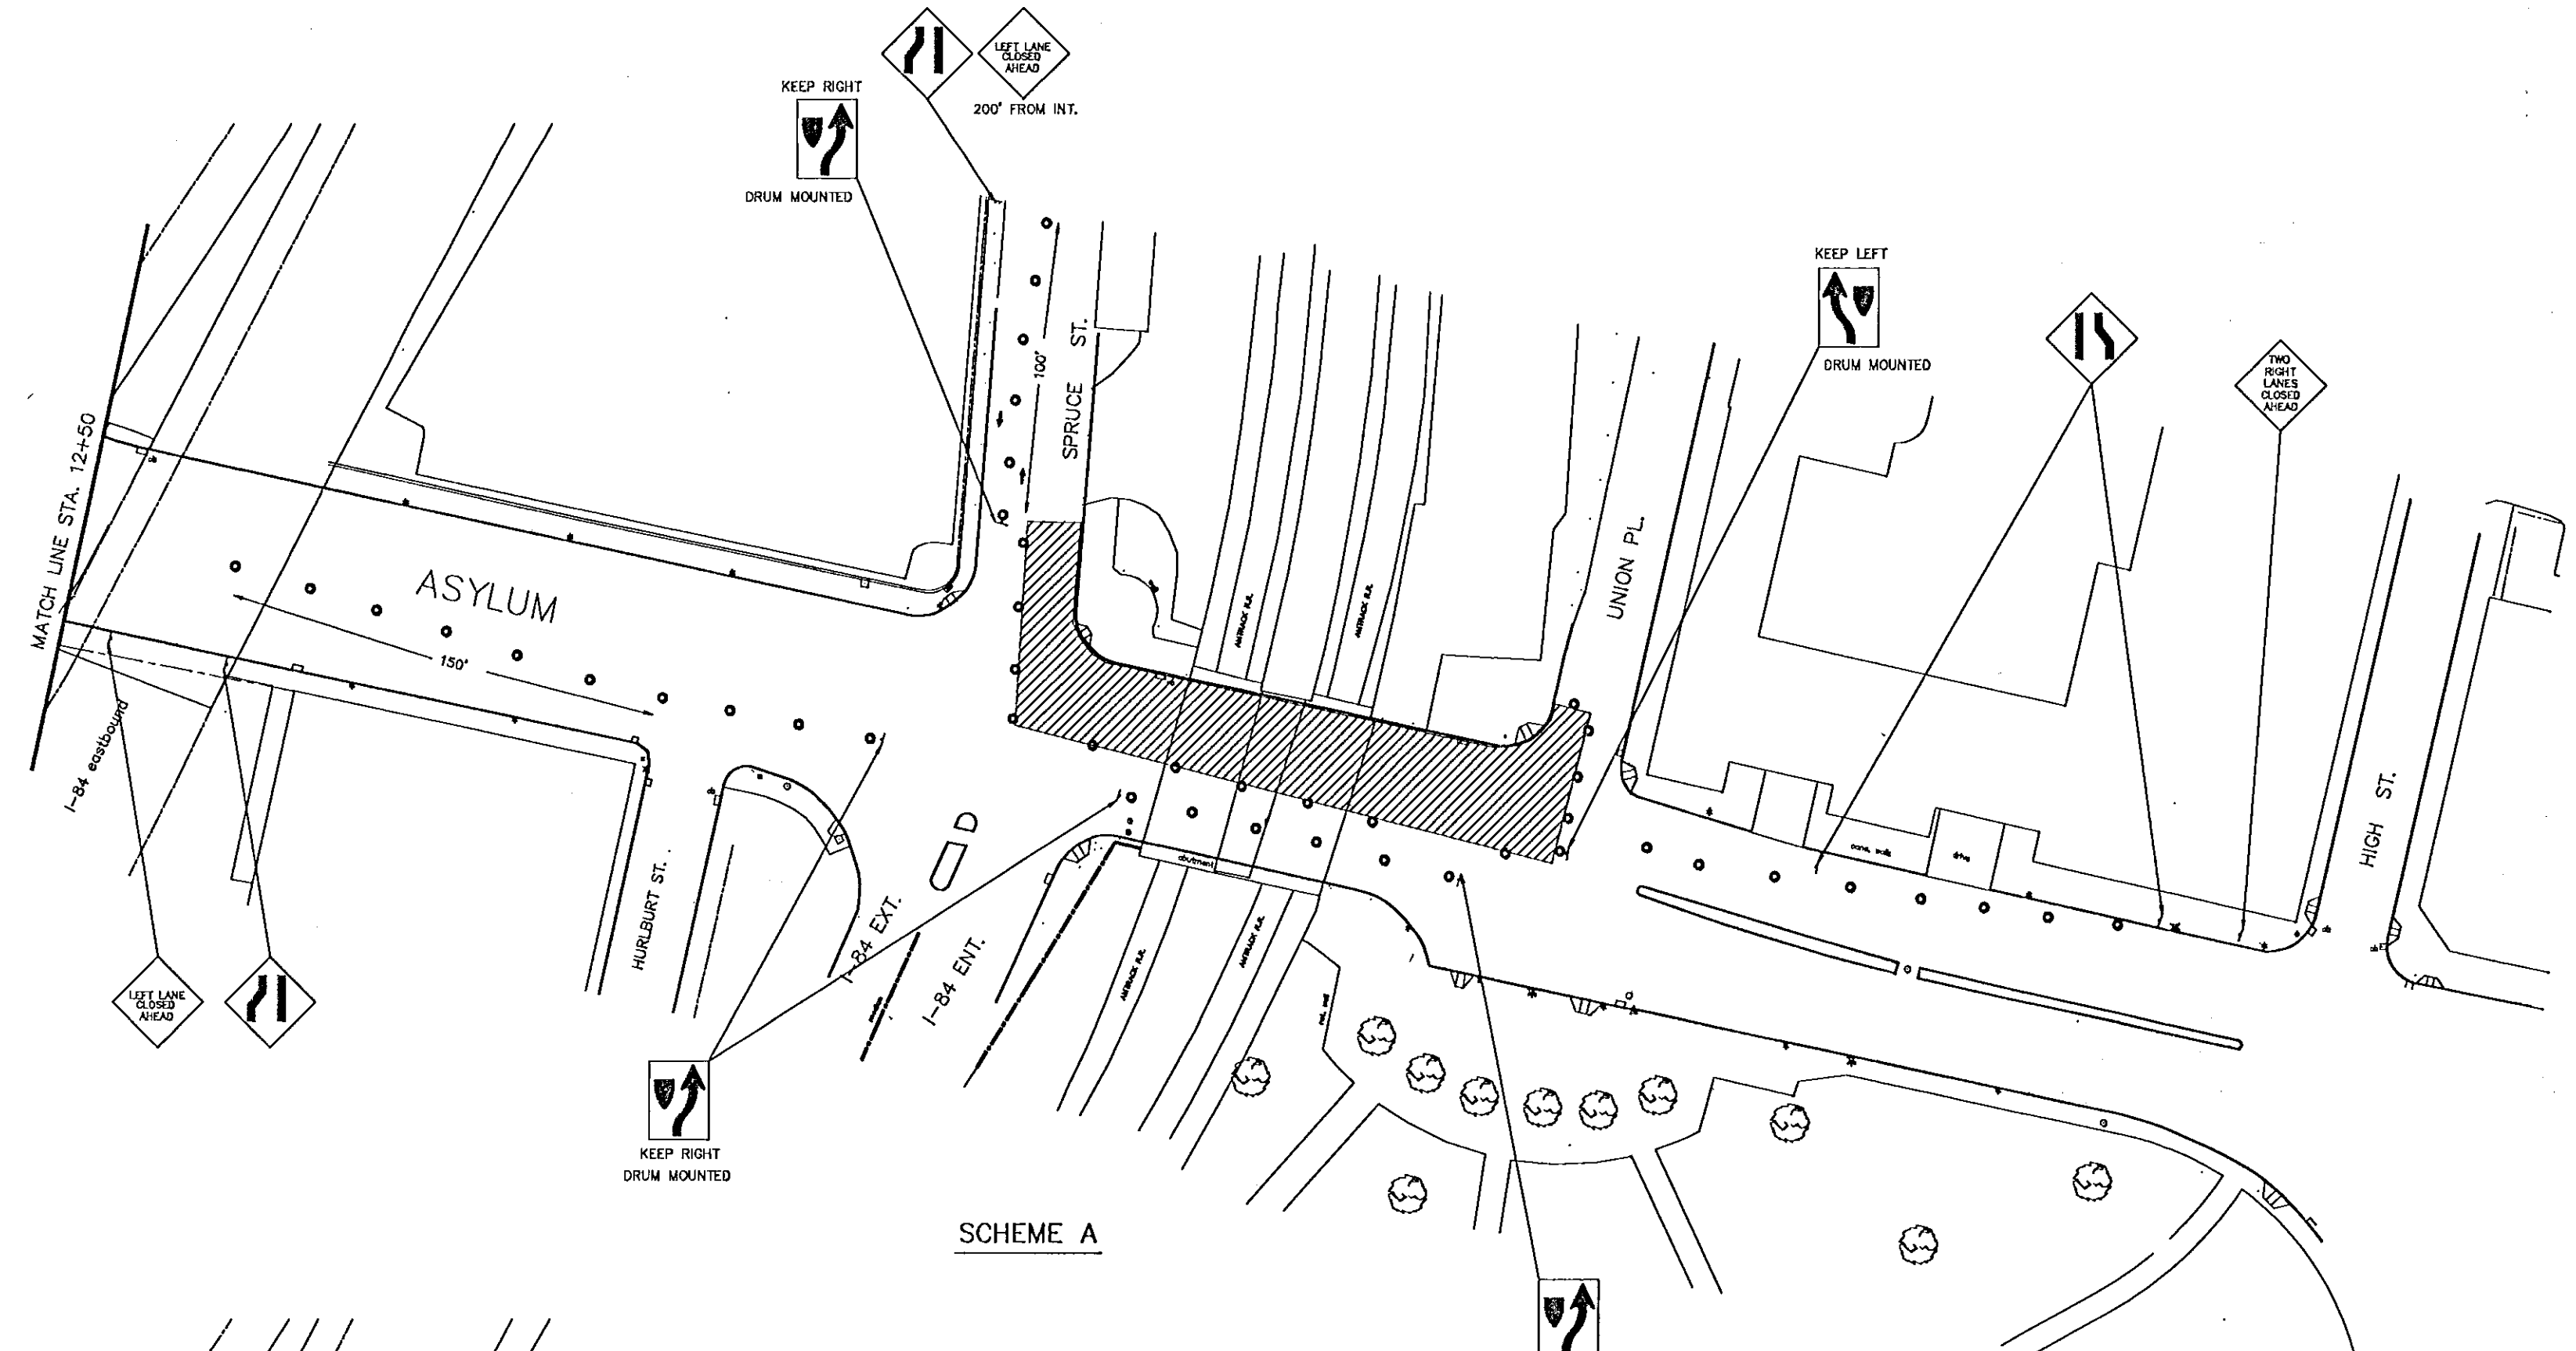

SCHEME A

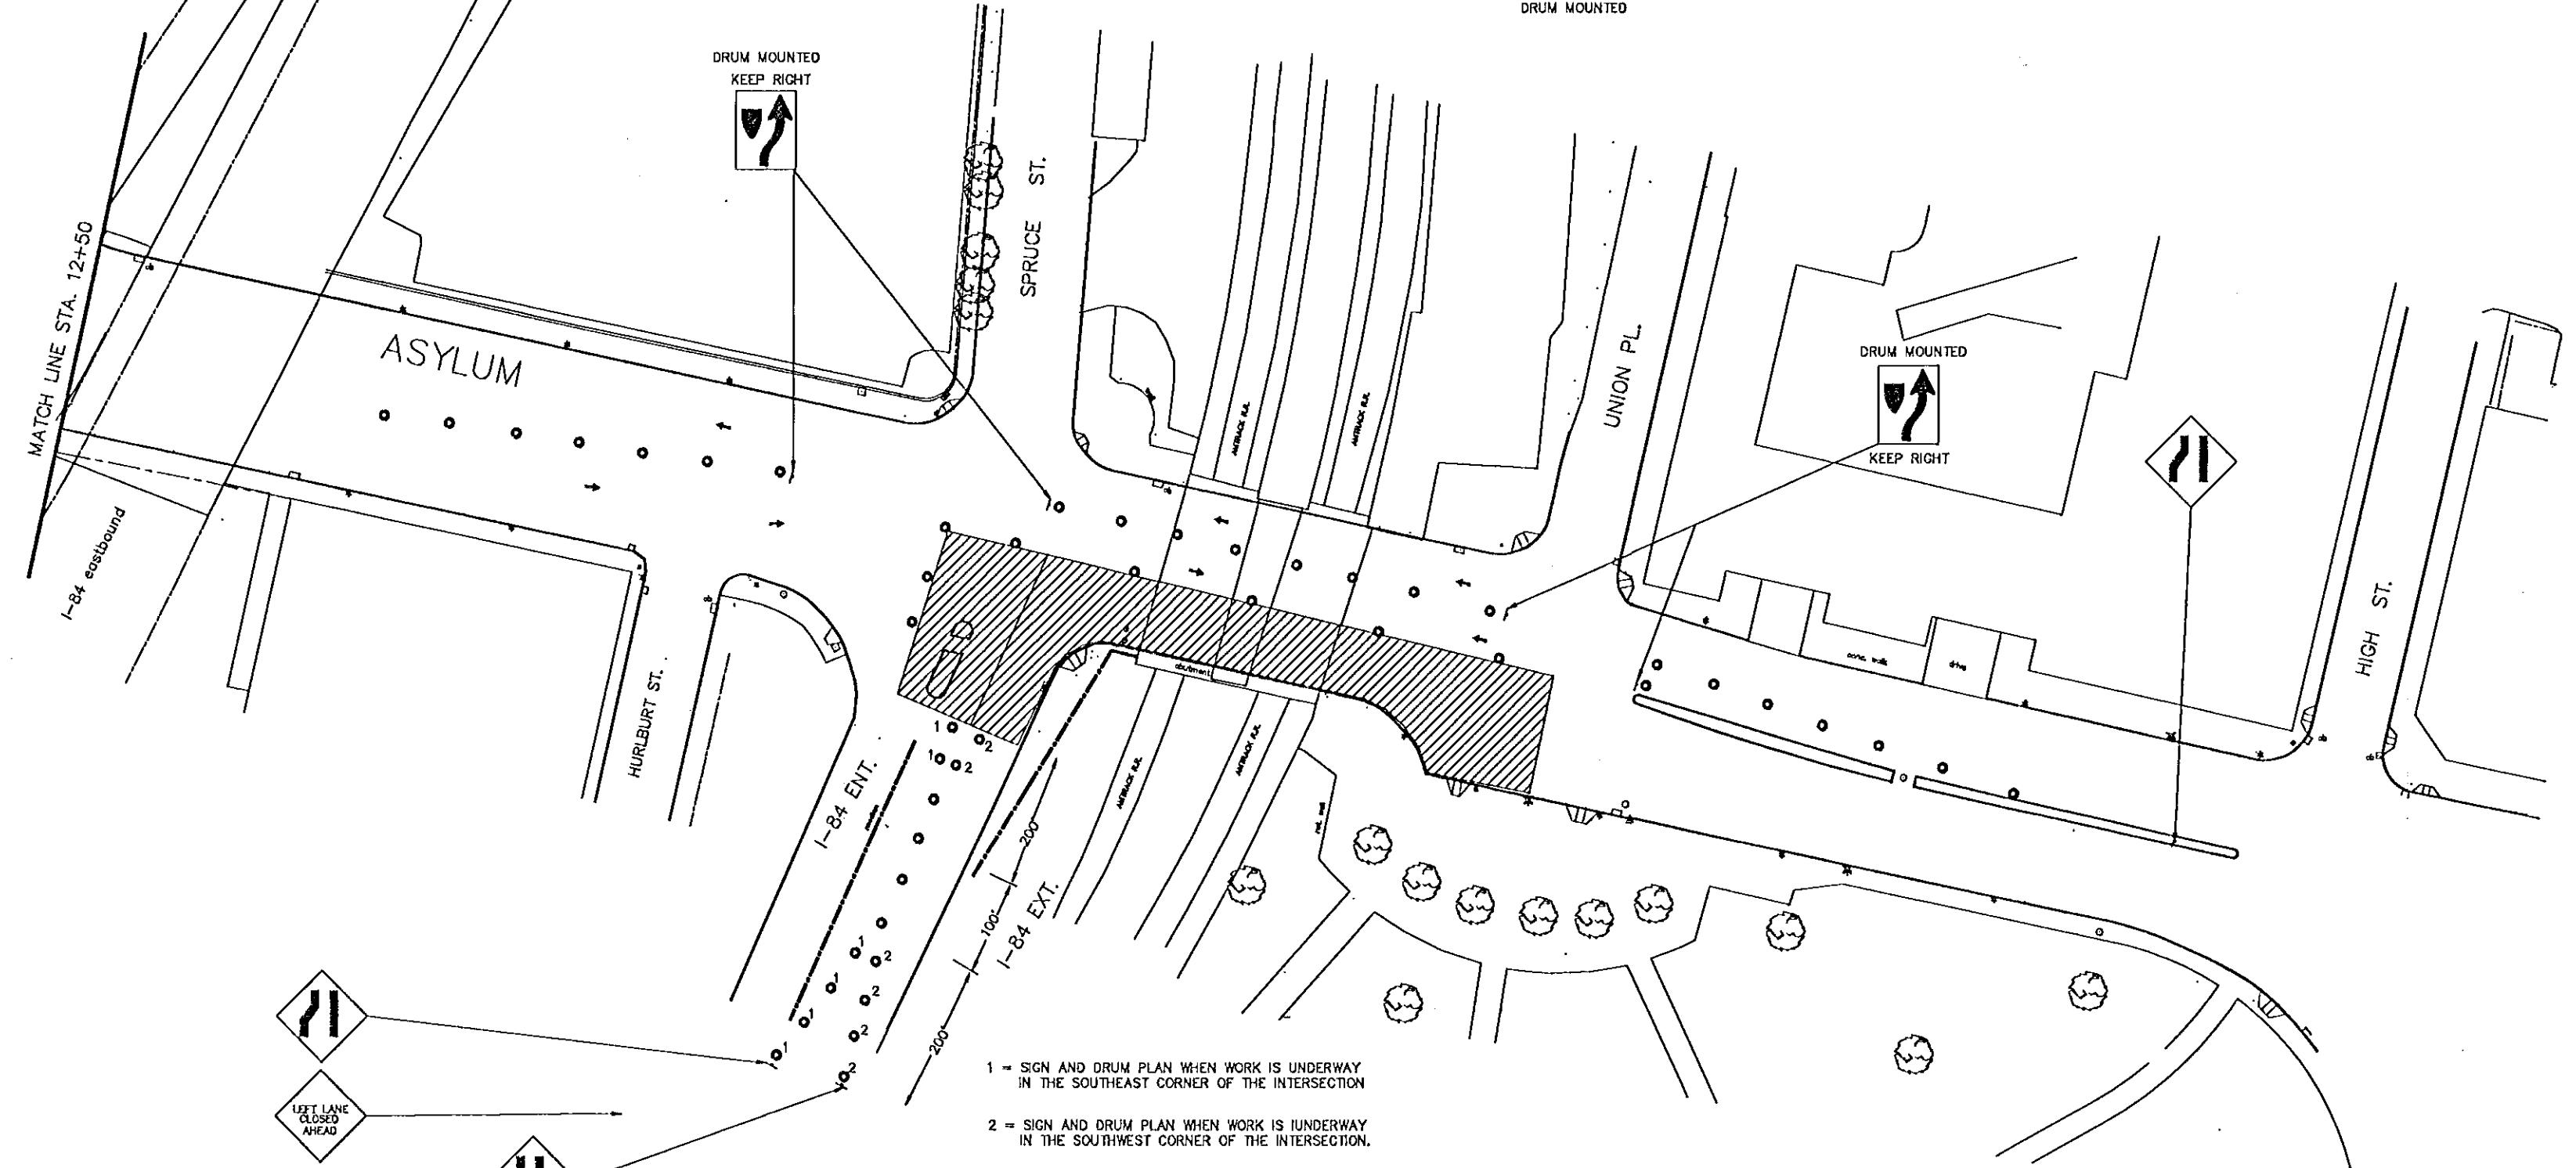

SCHEME B

PHASE FOUR CONSTRUCTION
PHASING PLAN

PAVING SCHEDULE (AT NIGHT)

PHASE	START STA.	END STA.	APPROX. TONNAGE	COMMENTS
1	0+10	6+00	675	COMPLETE BASE AND SURFACE COURSES
2	6+00	12+00	1000	COMPLETE BASE AND SURFACE COURSES
3 & 4	12+00	18+00	1000	COMPLETE BASE AND SURFACE COURSES
5 & 6	18+00	22+32	445	COMPLETE BASE AND SURFACE COURSES
TOTAL			3120	

APPROVED:
CITY OF HARTFORD, TRANS. DIVISION DATE

CITY OF HARTFORD, CONNECTICUT
DEPARTMENT OF PUBLIC WORKS
TRANSPORTATION SERVICES BUREAU

ASYLUM AVE.
CONSTRUCTION PHASING PLAN

SUBMITTED <i>[Signature]</i> PROJECT ENGINEER	RECOMMENDED <i>[Signature]</i> DIVISION ENGINEER	APPROVED <i>[Signature]</i> CITY ENGINEER
DRAWN J.L.B.	SCALE 1"=60'	DAYBOOK NO. 011327H
CHECKED	DATE 1-25-95	FILE NAME PHASE2.DWG