



SCHEME A

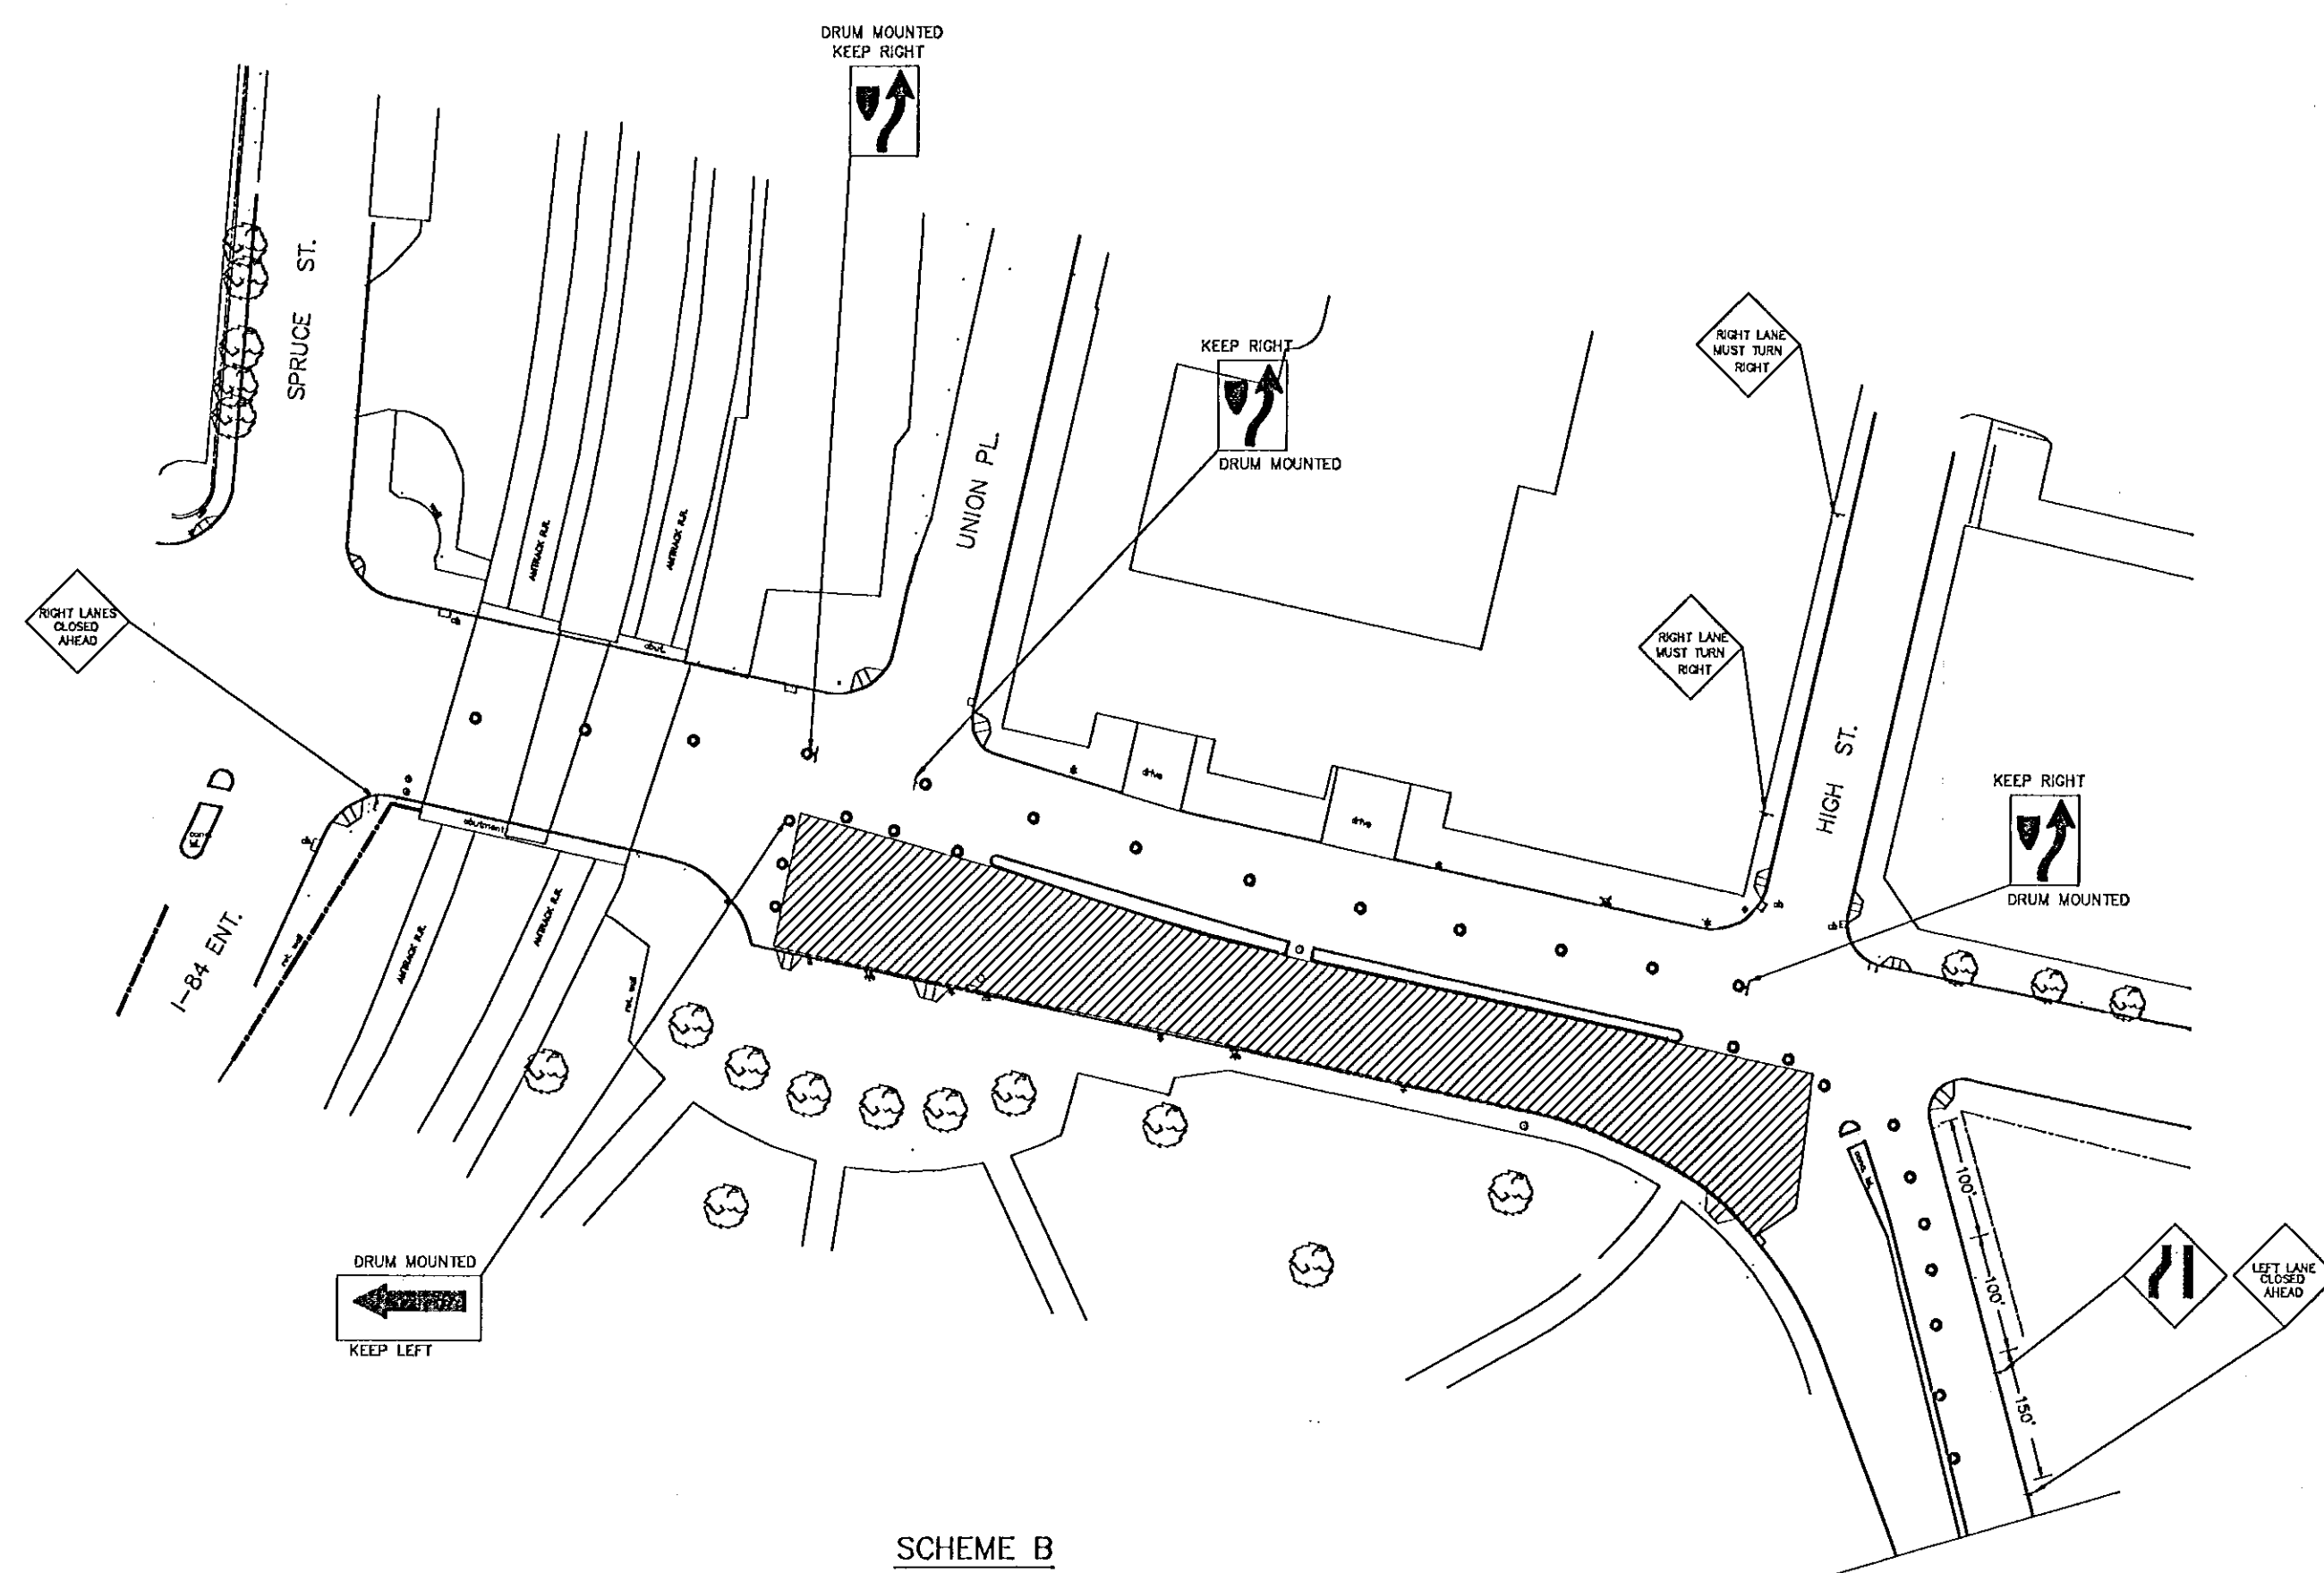


SCHEME B

PHASE FIVE CONSTRUCTION
PHASING PLAN

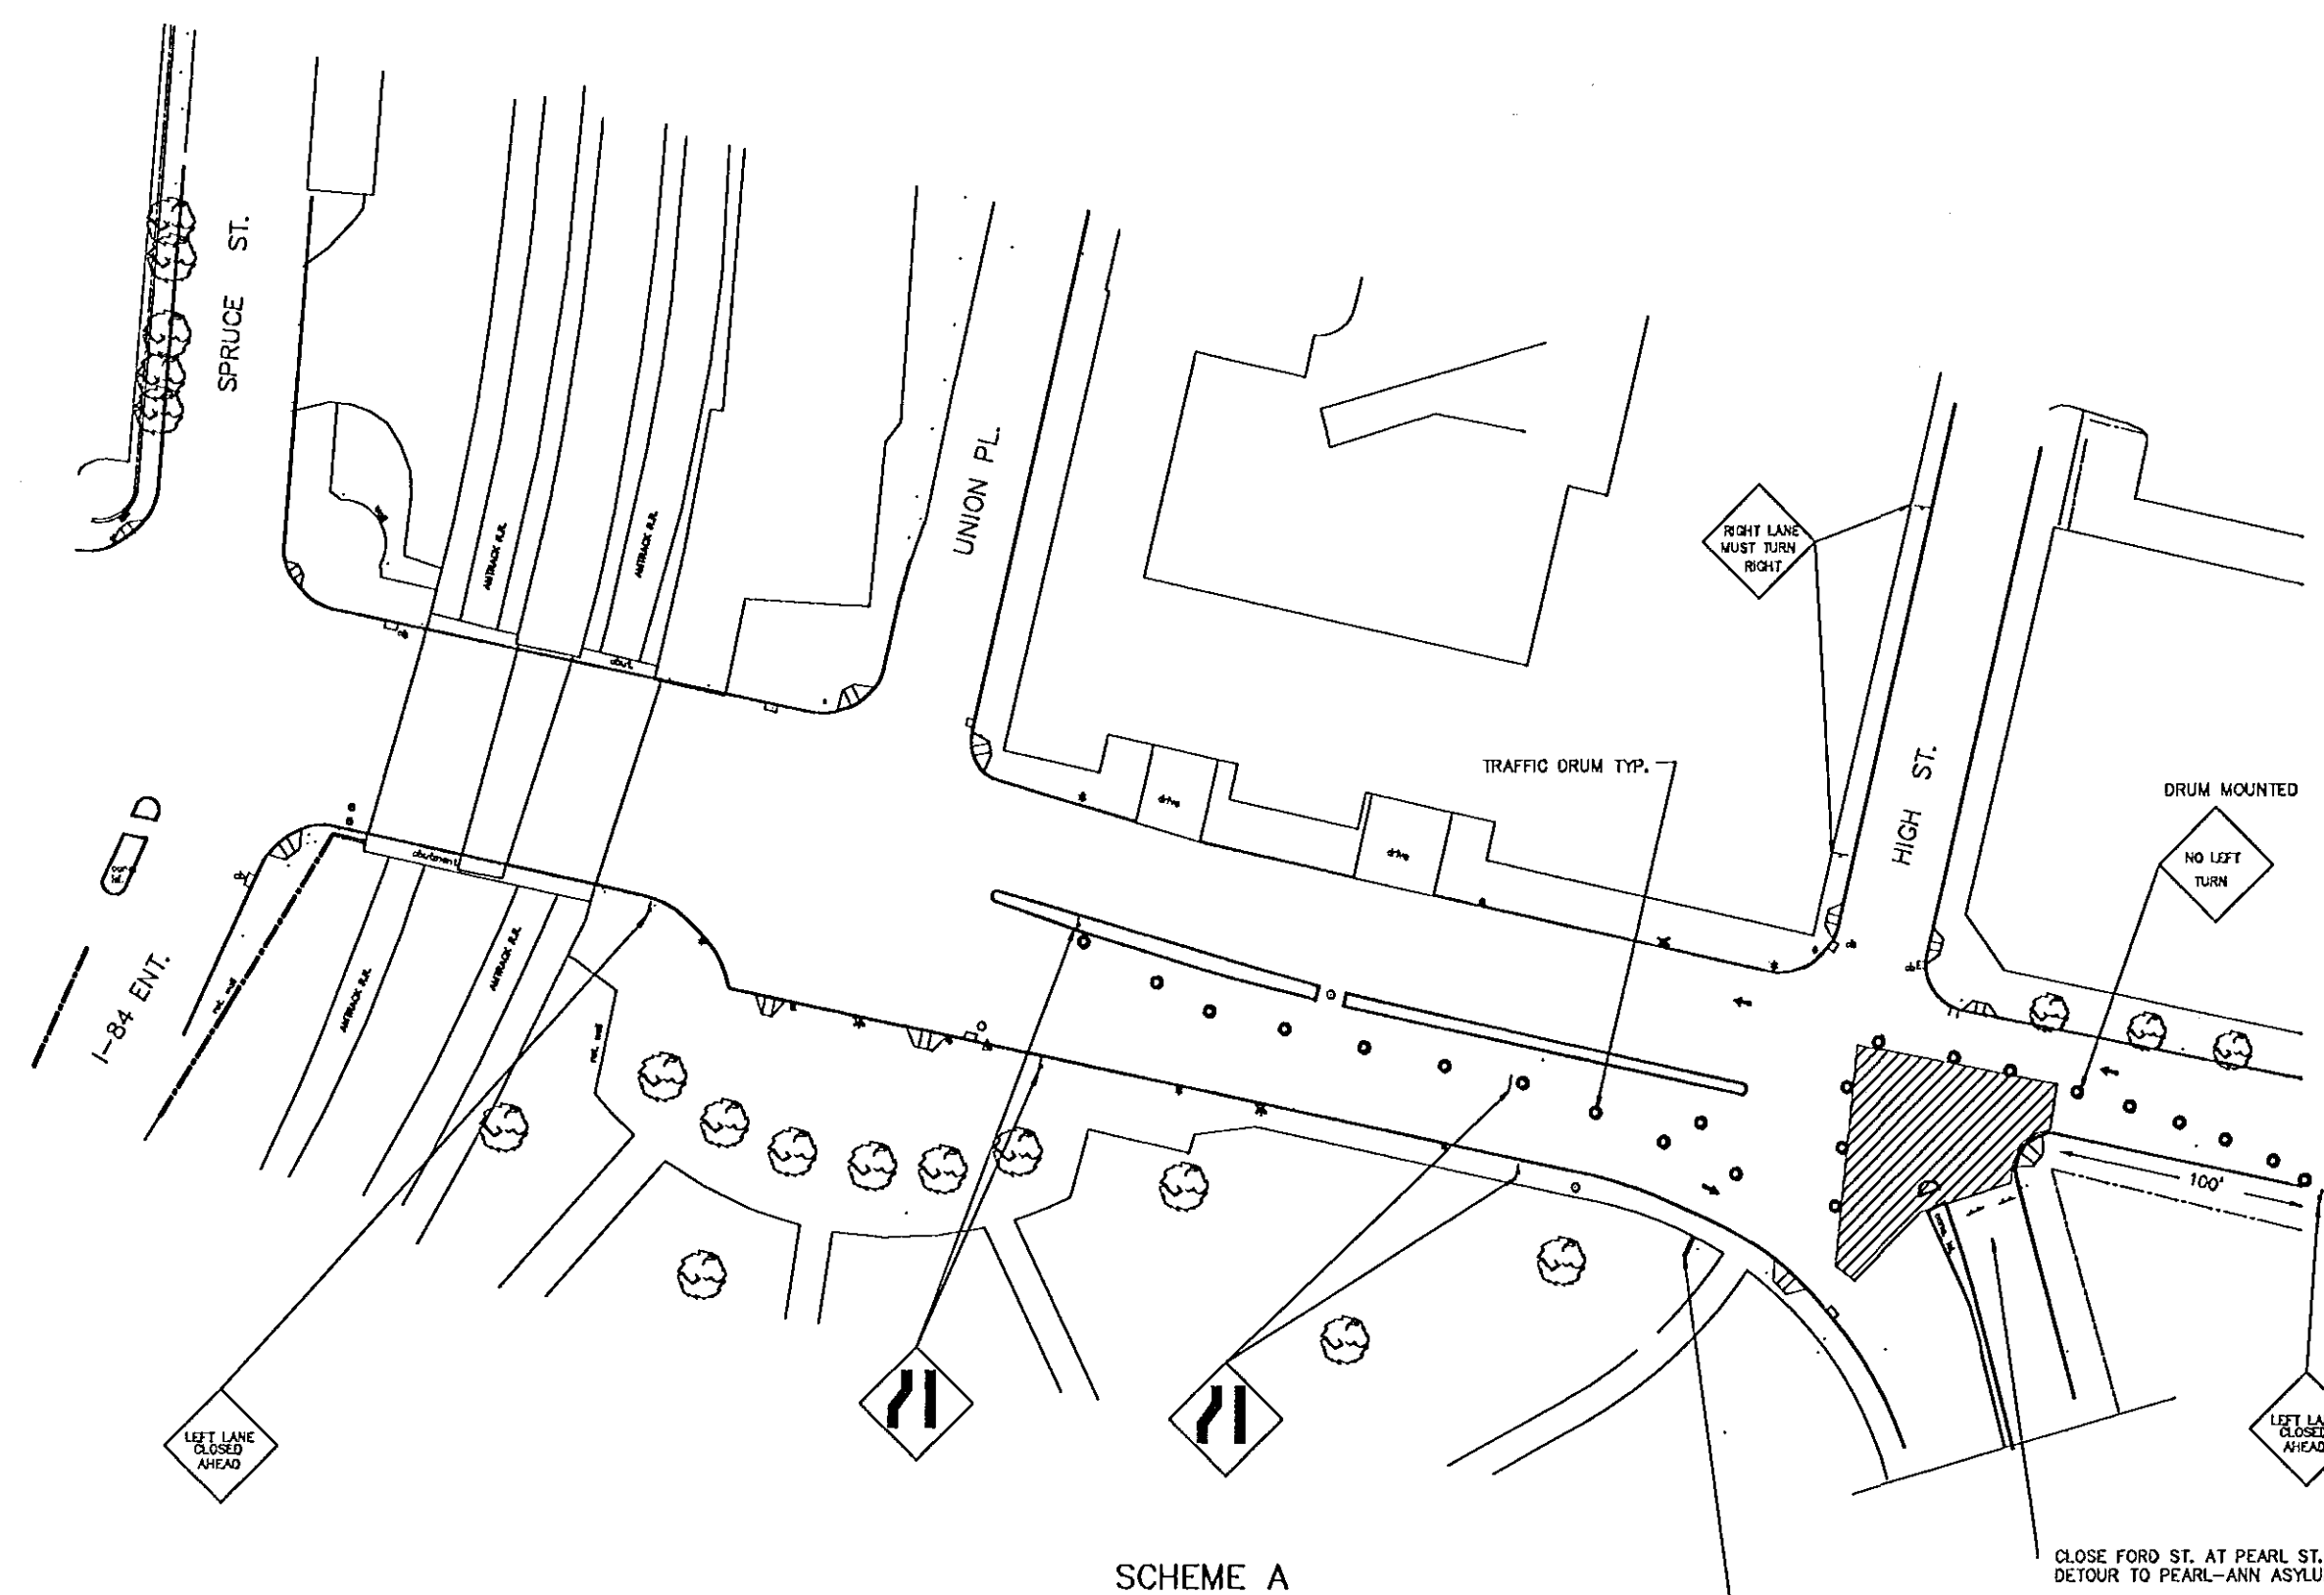

SCHEME A

INSTALL VARIABLE MESSAGE SIGN
10 DAYS IN ADVANCE OF STARTING
CONSTRUCTION. MESSAGE TO READ:
ASYLUM/AVENUE AHEAD FLOWER TO HIGH
UNDER CONST. STARTING
USE ALTERNATE ROUTE
WYD. DPW

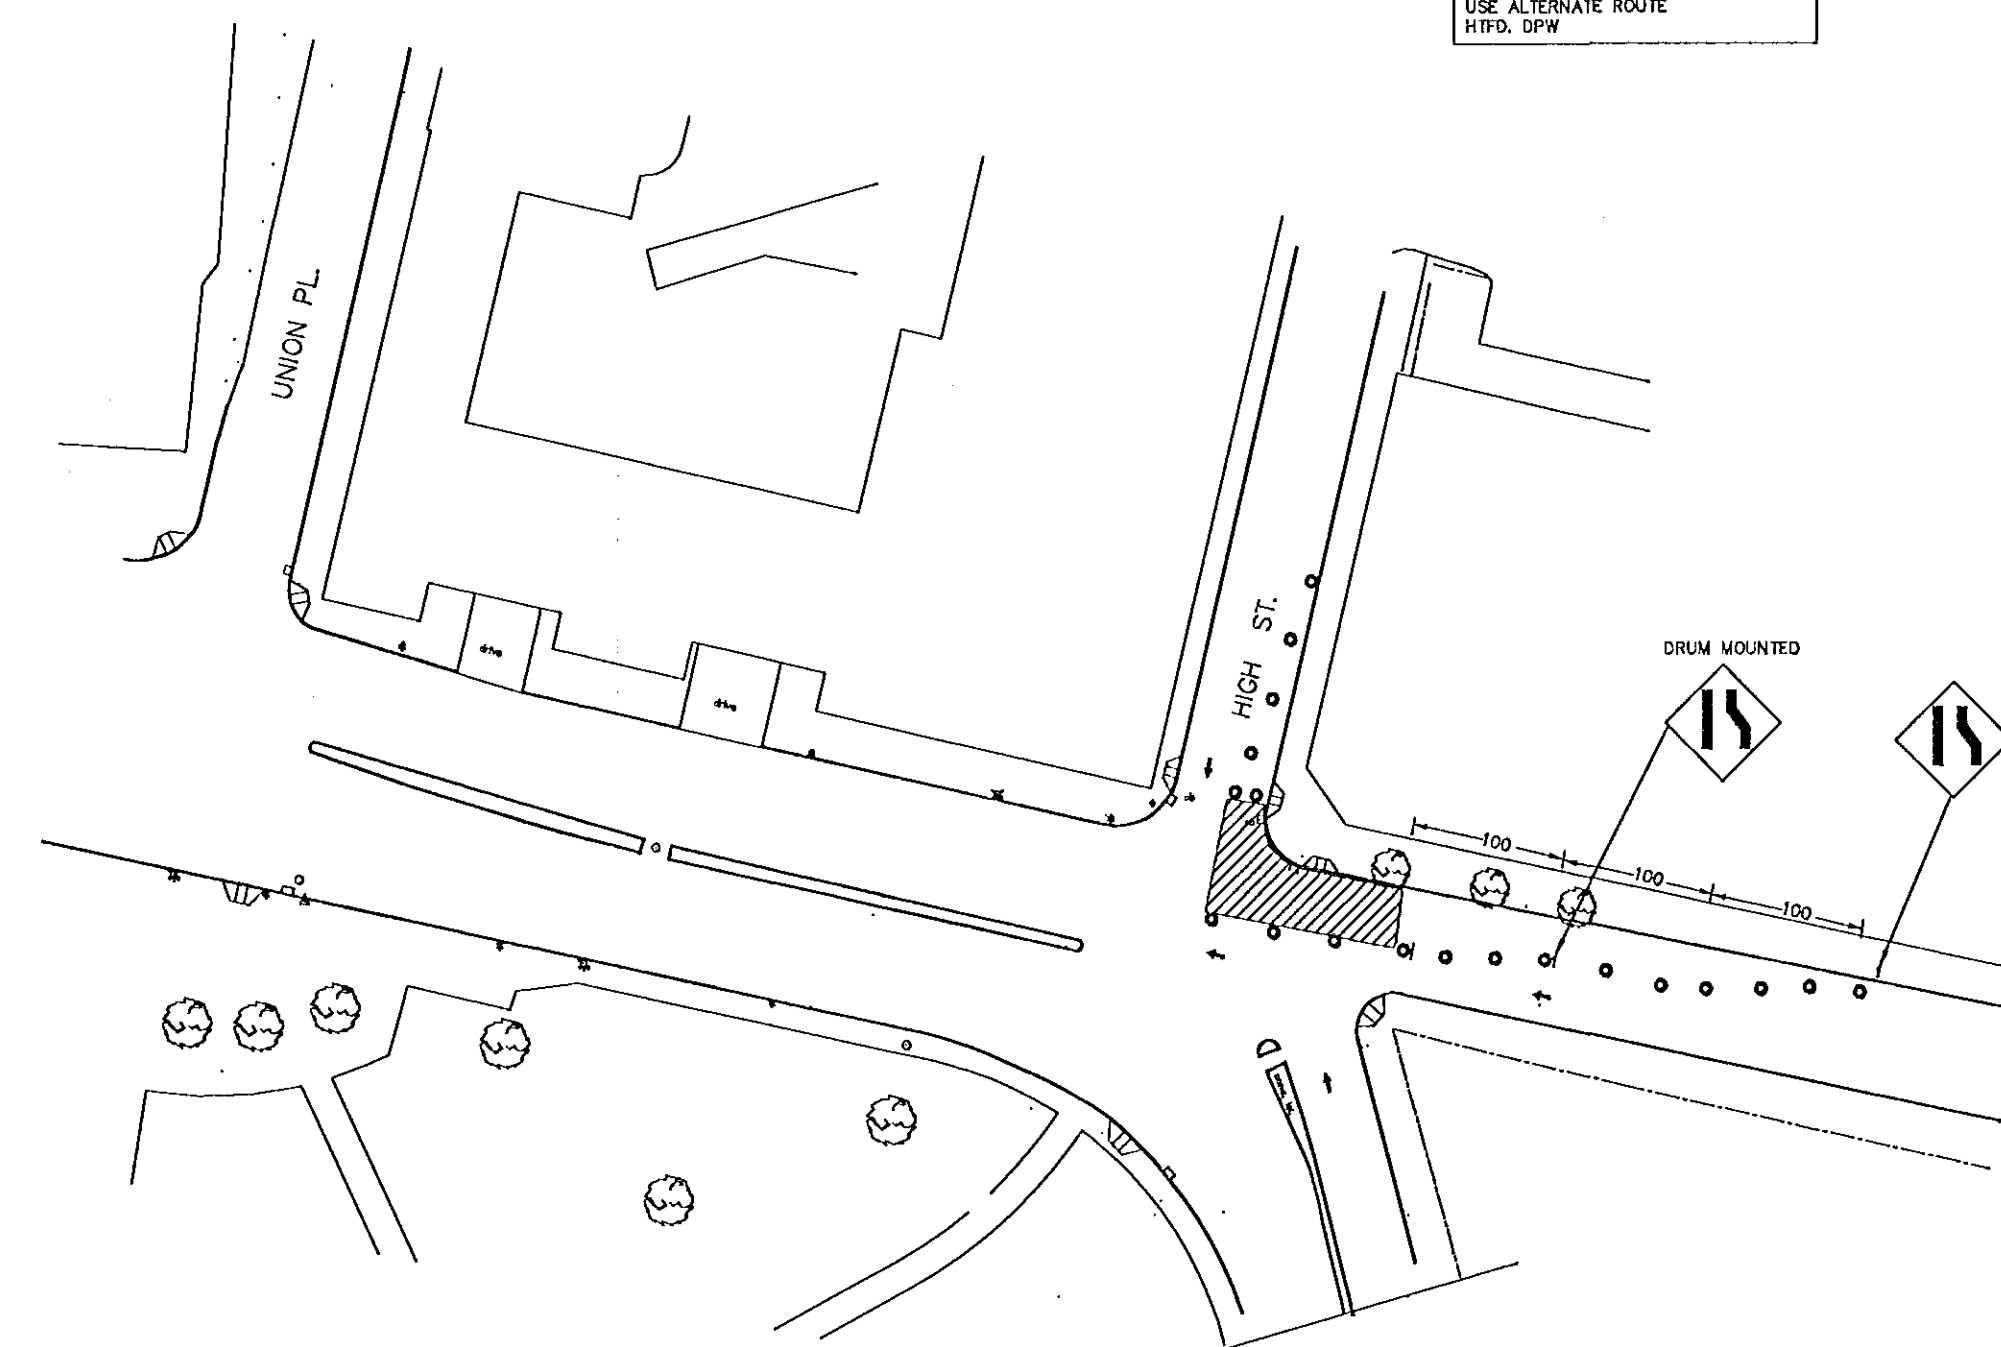

SCHEME B

PHASE SIX CONSTRUCTION
PHASING PLAN

APPROVED:
CITY OF HARTFORD, TRANS. DIVISION DATE

CITY OF HARTFORD, CONNECTICUT
DEPARTMENT OF PUBLIC WORKS
TRANSPORTATION SERVICES BUREAU

ASYLUM AVE.
CONSTRUCTION PHASING PLAN

SUBMITTED <i>[Signature]</i> PROJECT ENGINEER		RECOMMENDED <i>[Signature]</i> DIVISION ENGINEER	APPROVED <i>[Signature]</i> CITY ENGINEER
DRAWN J.L.B.	SCALE 1"=60'	DAYBOOK NO. DATE FILE NAME	

SHEET 10

1-25-95
PHASE 3.000