


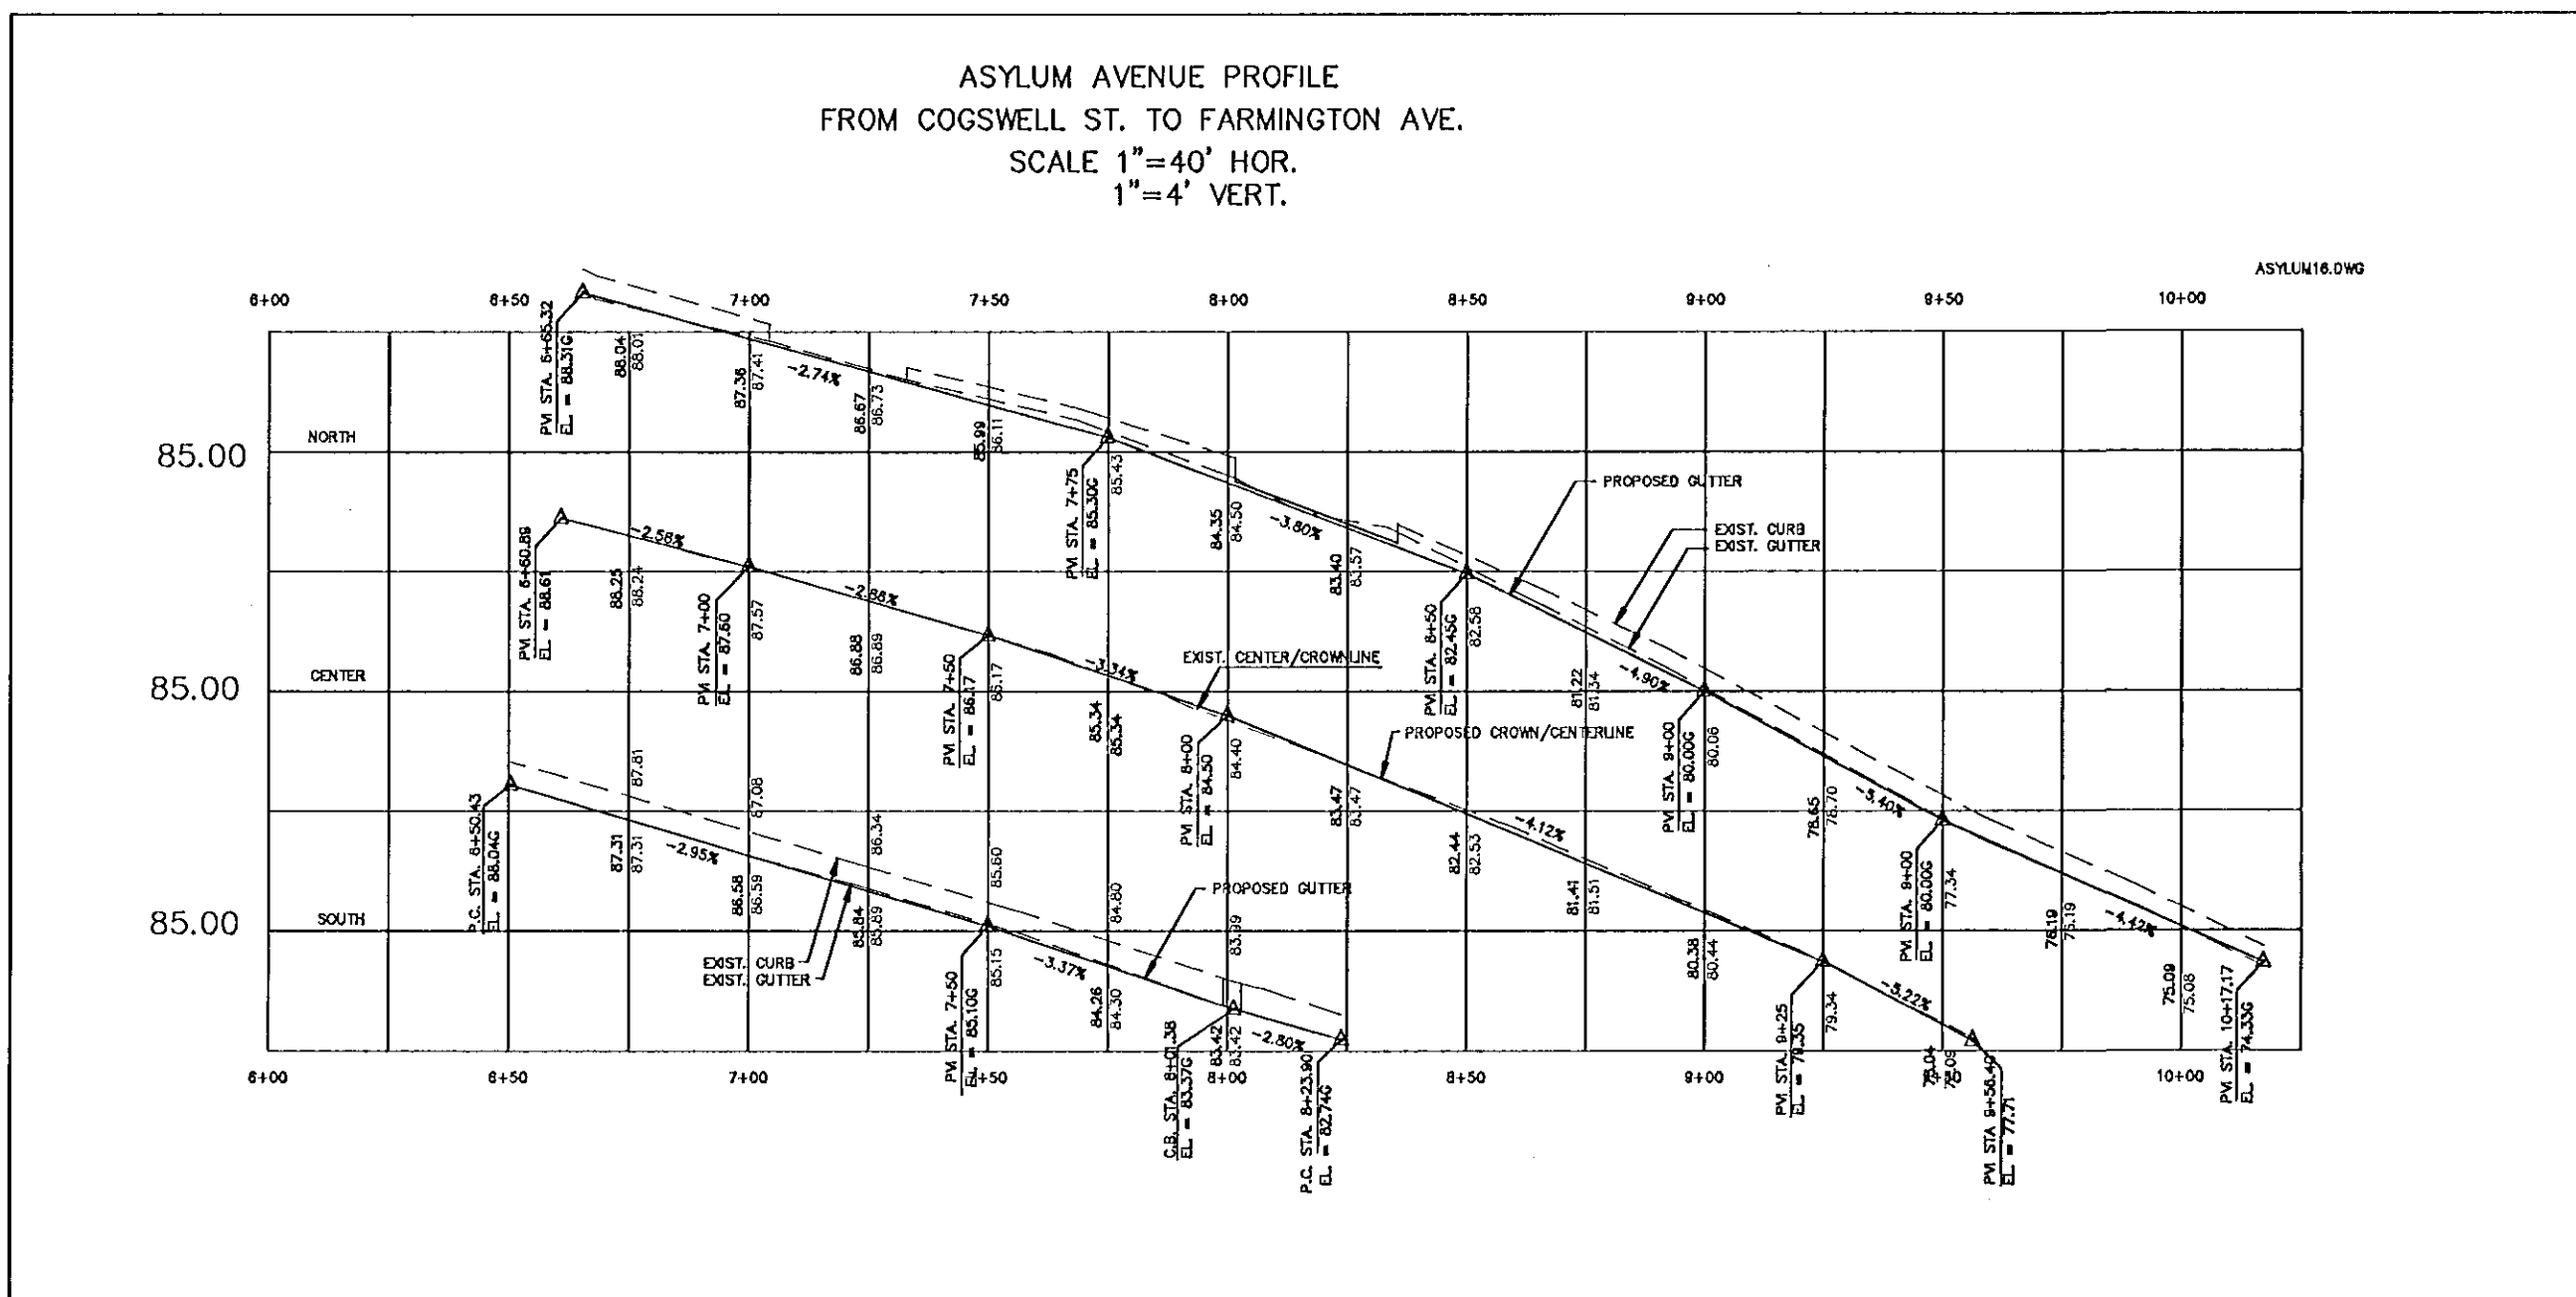

CITY OF HARTFORD, CONNECTICUT  
DEPARTMENT OF PUBLIC WORKS  
TRANSPORTATION SERVICES BUREAU

ASYLUM AVE.  
EXISTING/PROPOSED PROFILES  
STA. 12+00 TO STA. 17+50

SHEET #1

|                                 |                                |                                 |                                 |
|---------------------------------|--------------------------------|---------------------------------|---------------------------------|
| SUBMITTED<br><i>W. P. Butch</i> |                                | RECOMMENDED<br><i>Jim F. S.</i> | APPROVED<br><i>Frank Verme</i>  |
| PROJECT ENGINEER                |                                | DIVISION ENGINEER               | CITY ENGINEER <i>(initials)</i> |
| DRAWN <i>J.L.B.</i>             | SCALE                          | DAYBOOK NO.                     | <i>011327</i>                   |
| CHECKED _____                   | 1" = 20' HOR.<br>1" = 2' VERT. | DATE                            | 6/94                            |
|                                 |                                | FILE NAME                       | ASYLUM6.DWG                     |