


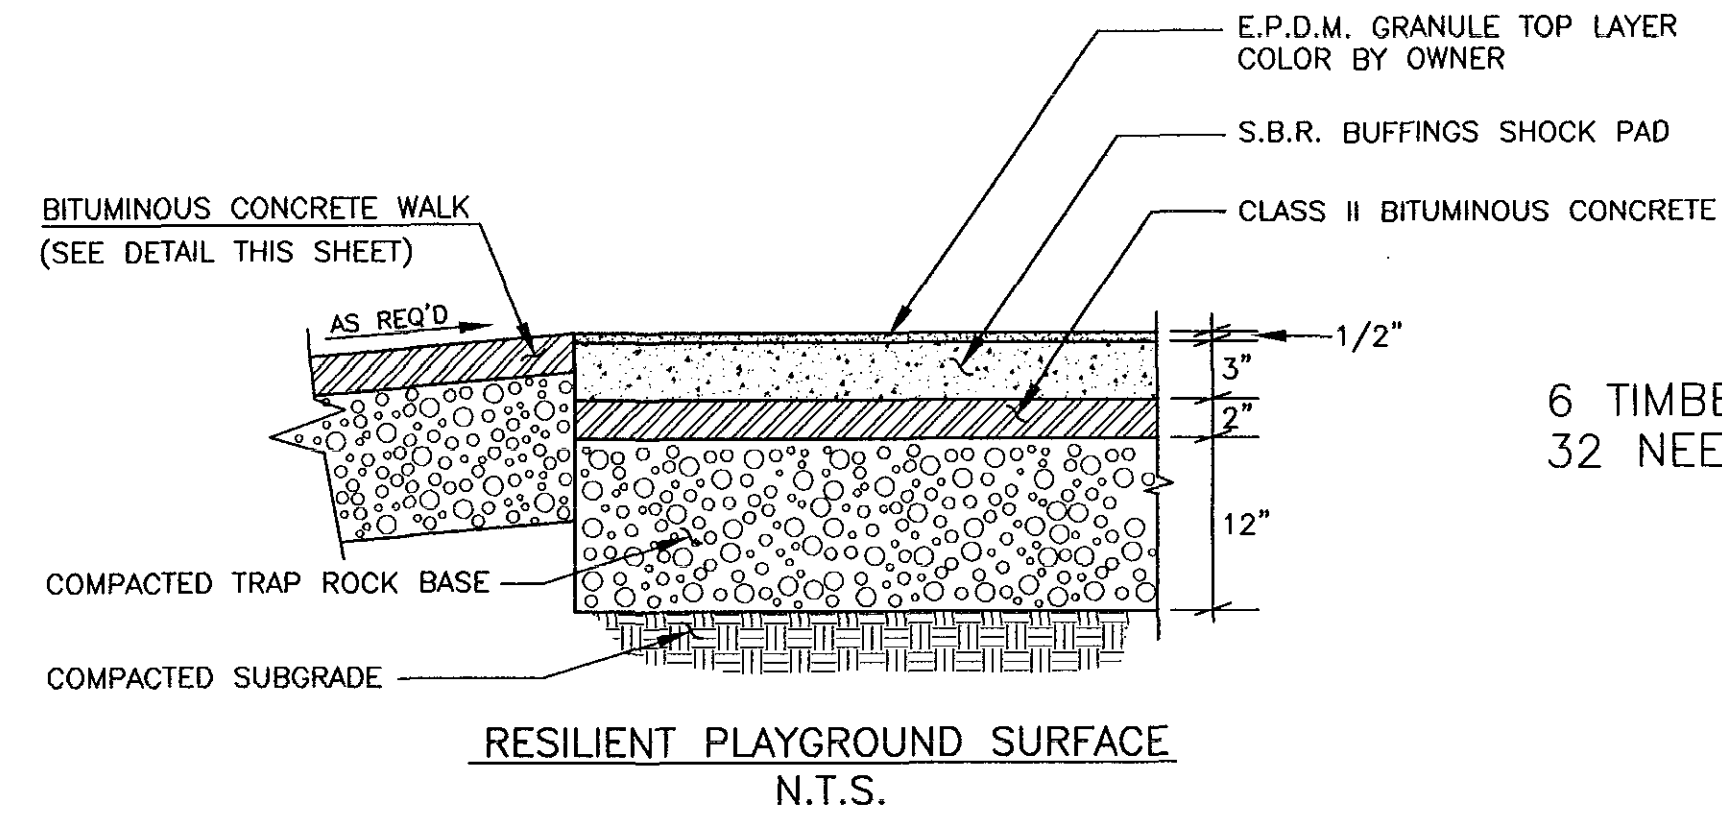
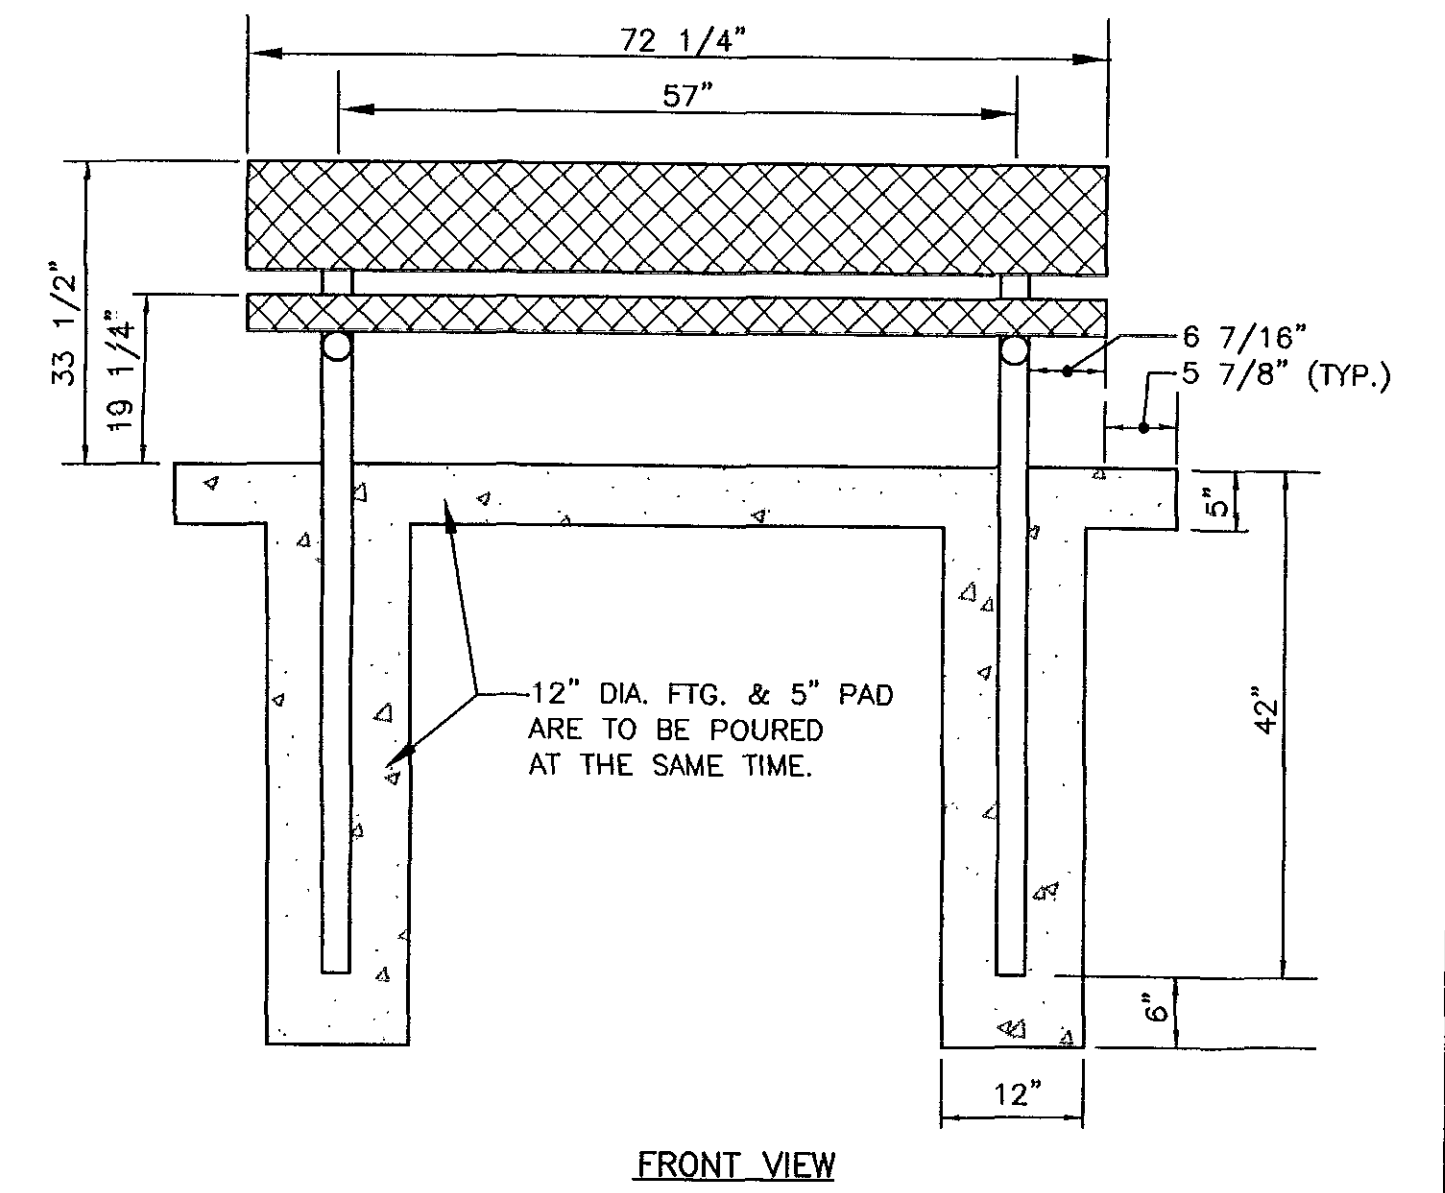


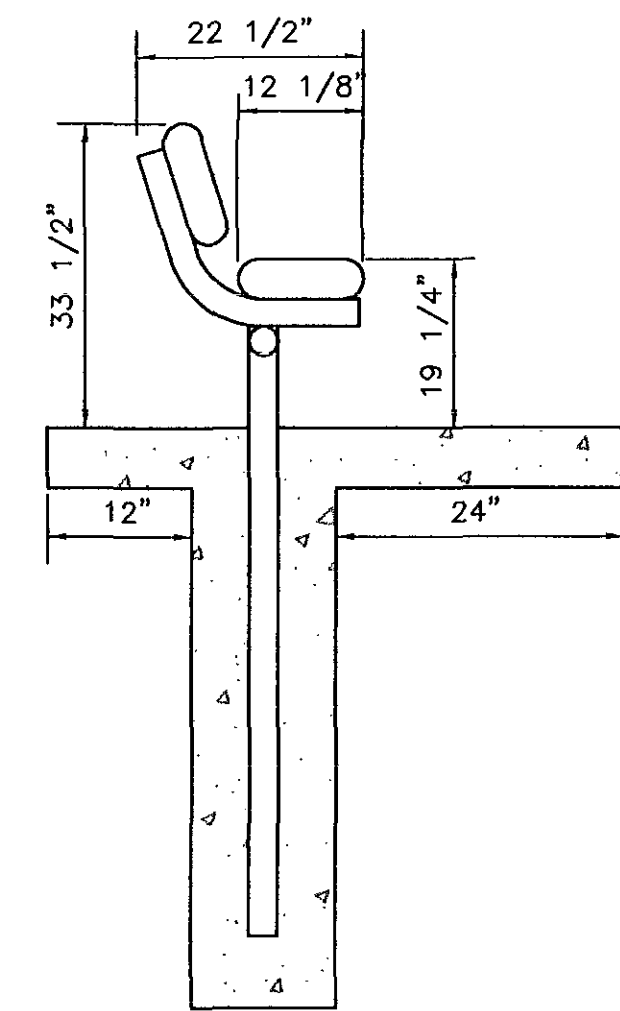







6 TIMBERS HIGH
32 NEEDED (FOR 16' WALL)

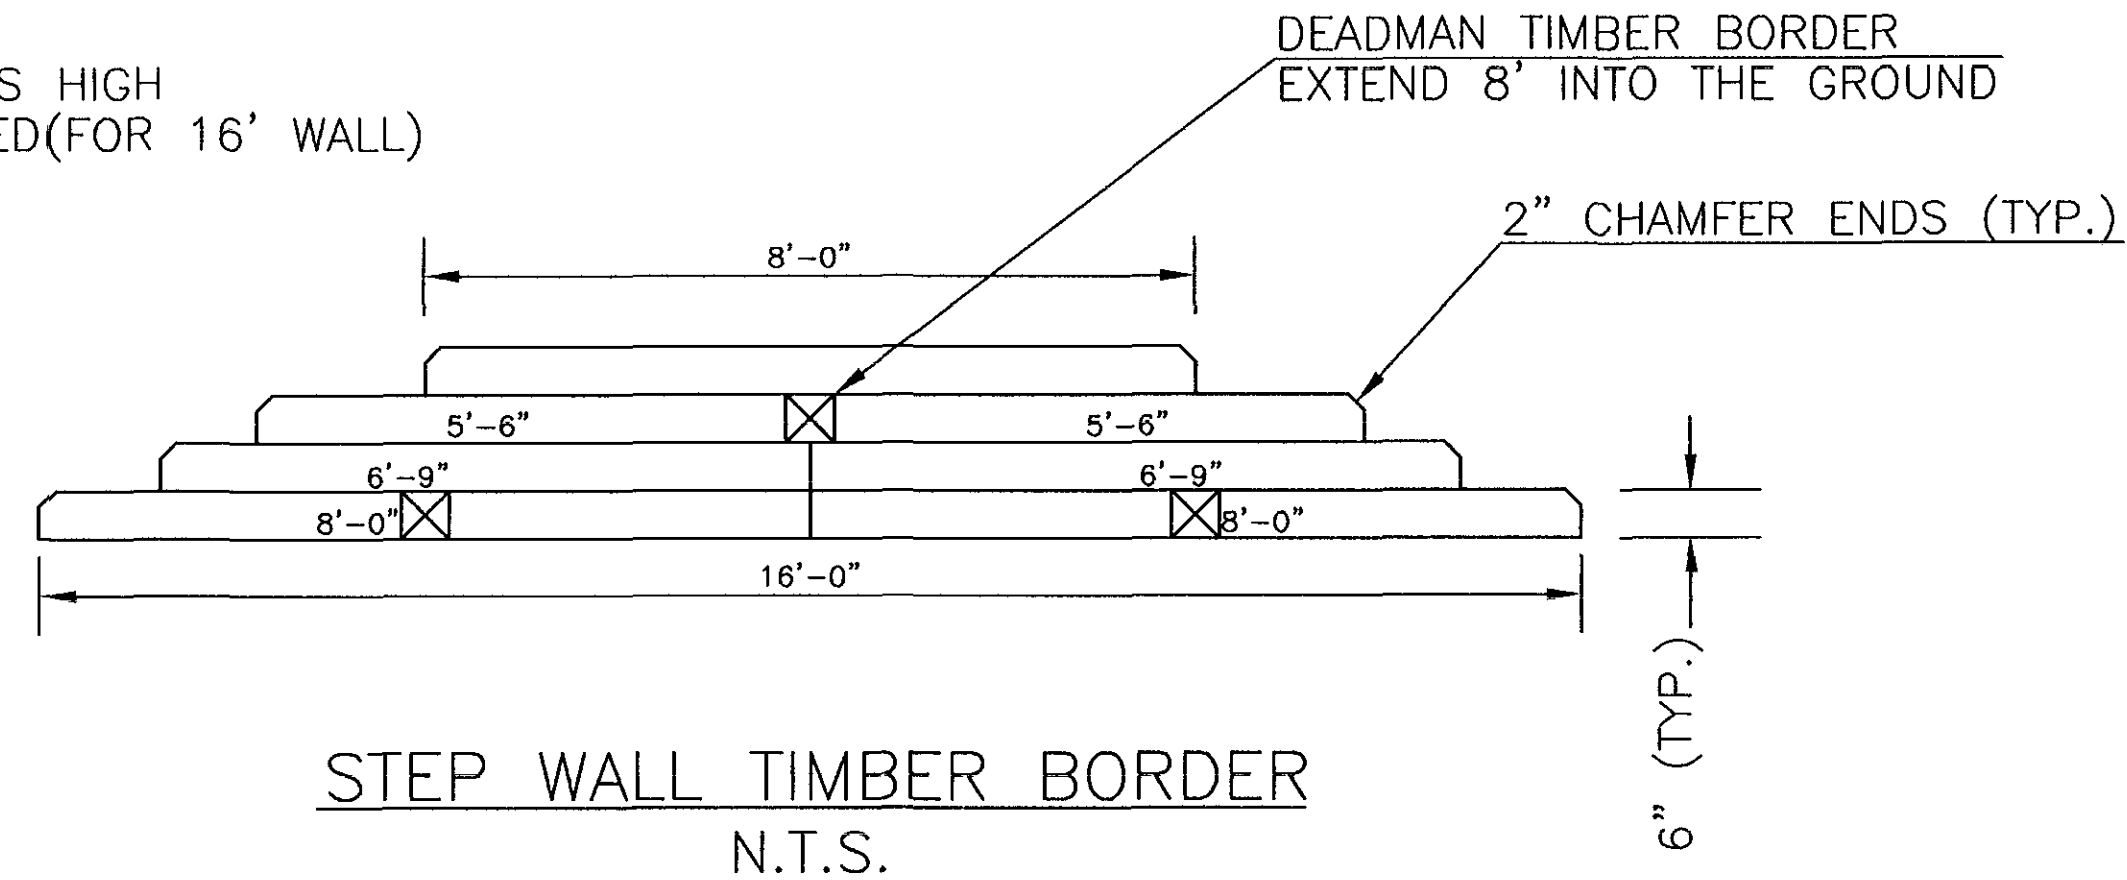


PRESTIGE BENCH & FOOTING DETAIL
N.T.S.

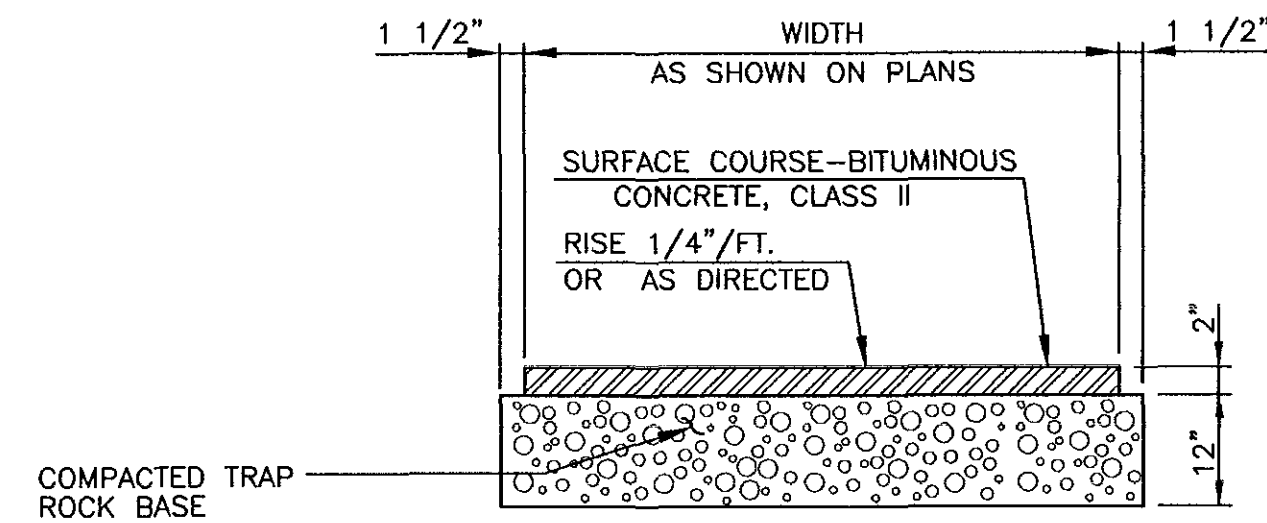

BITUMINOUS CONCRETE SIDEWALK
N.T.S.

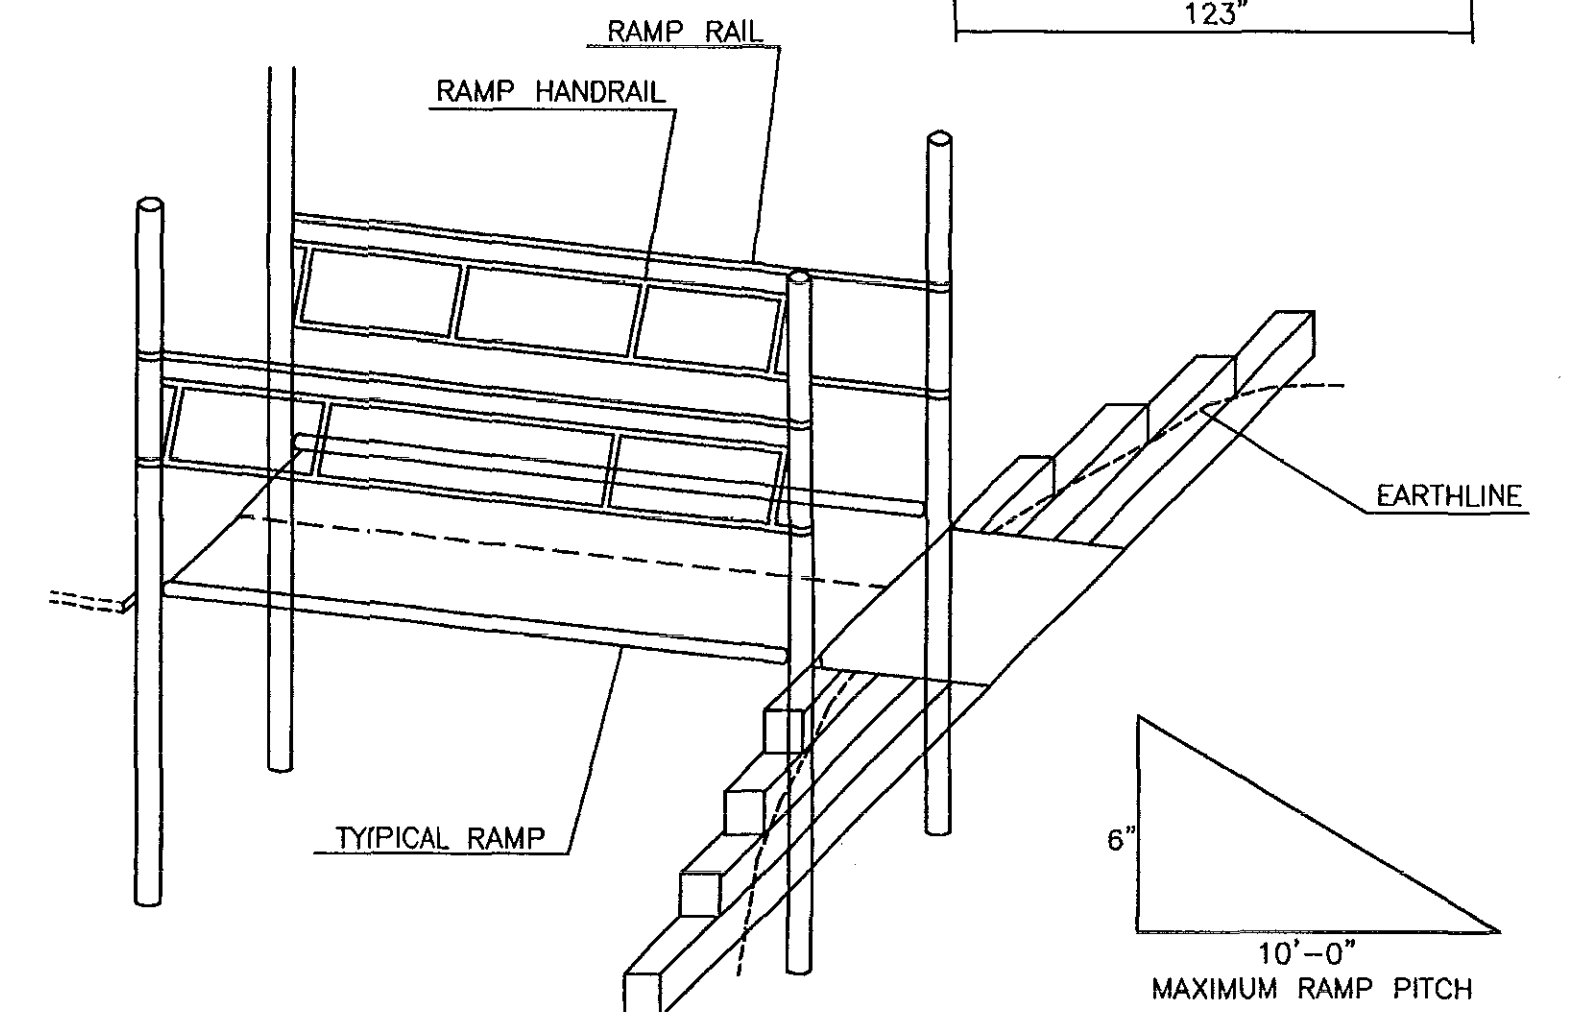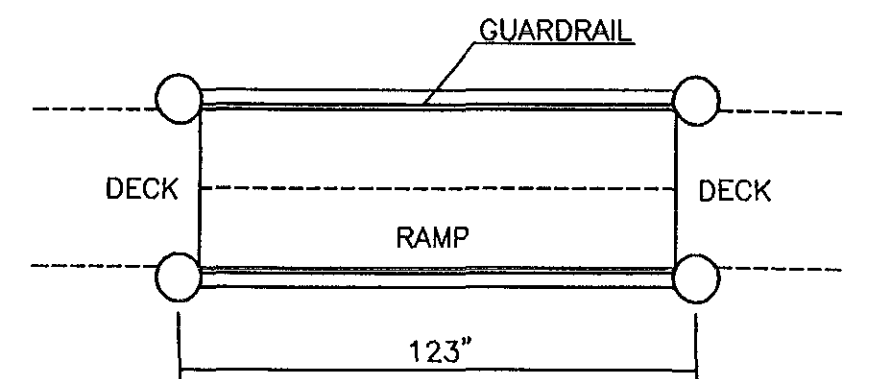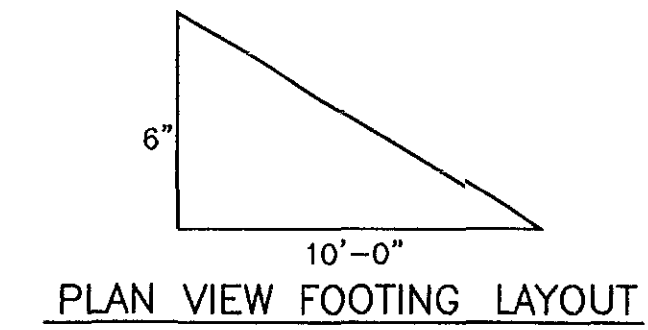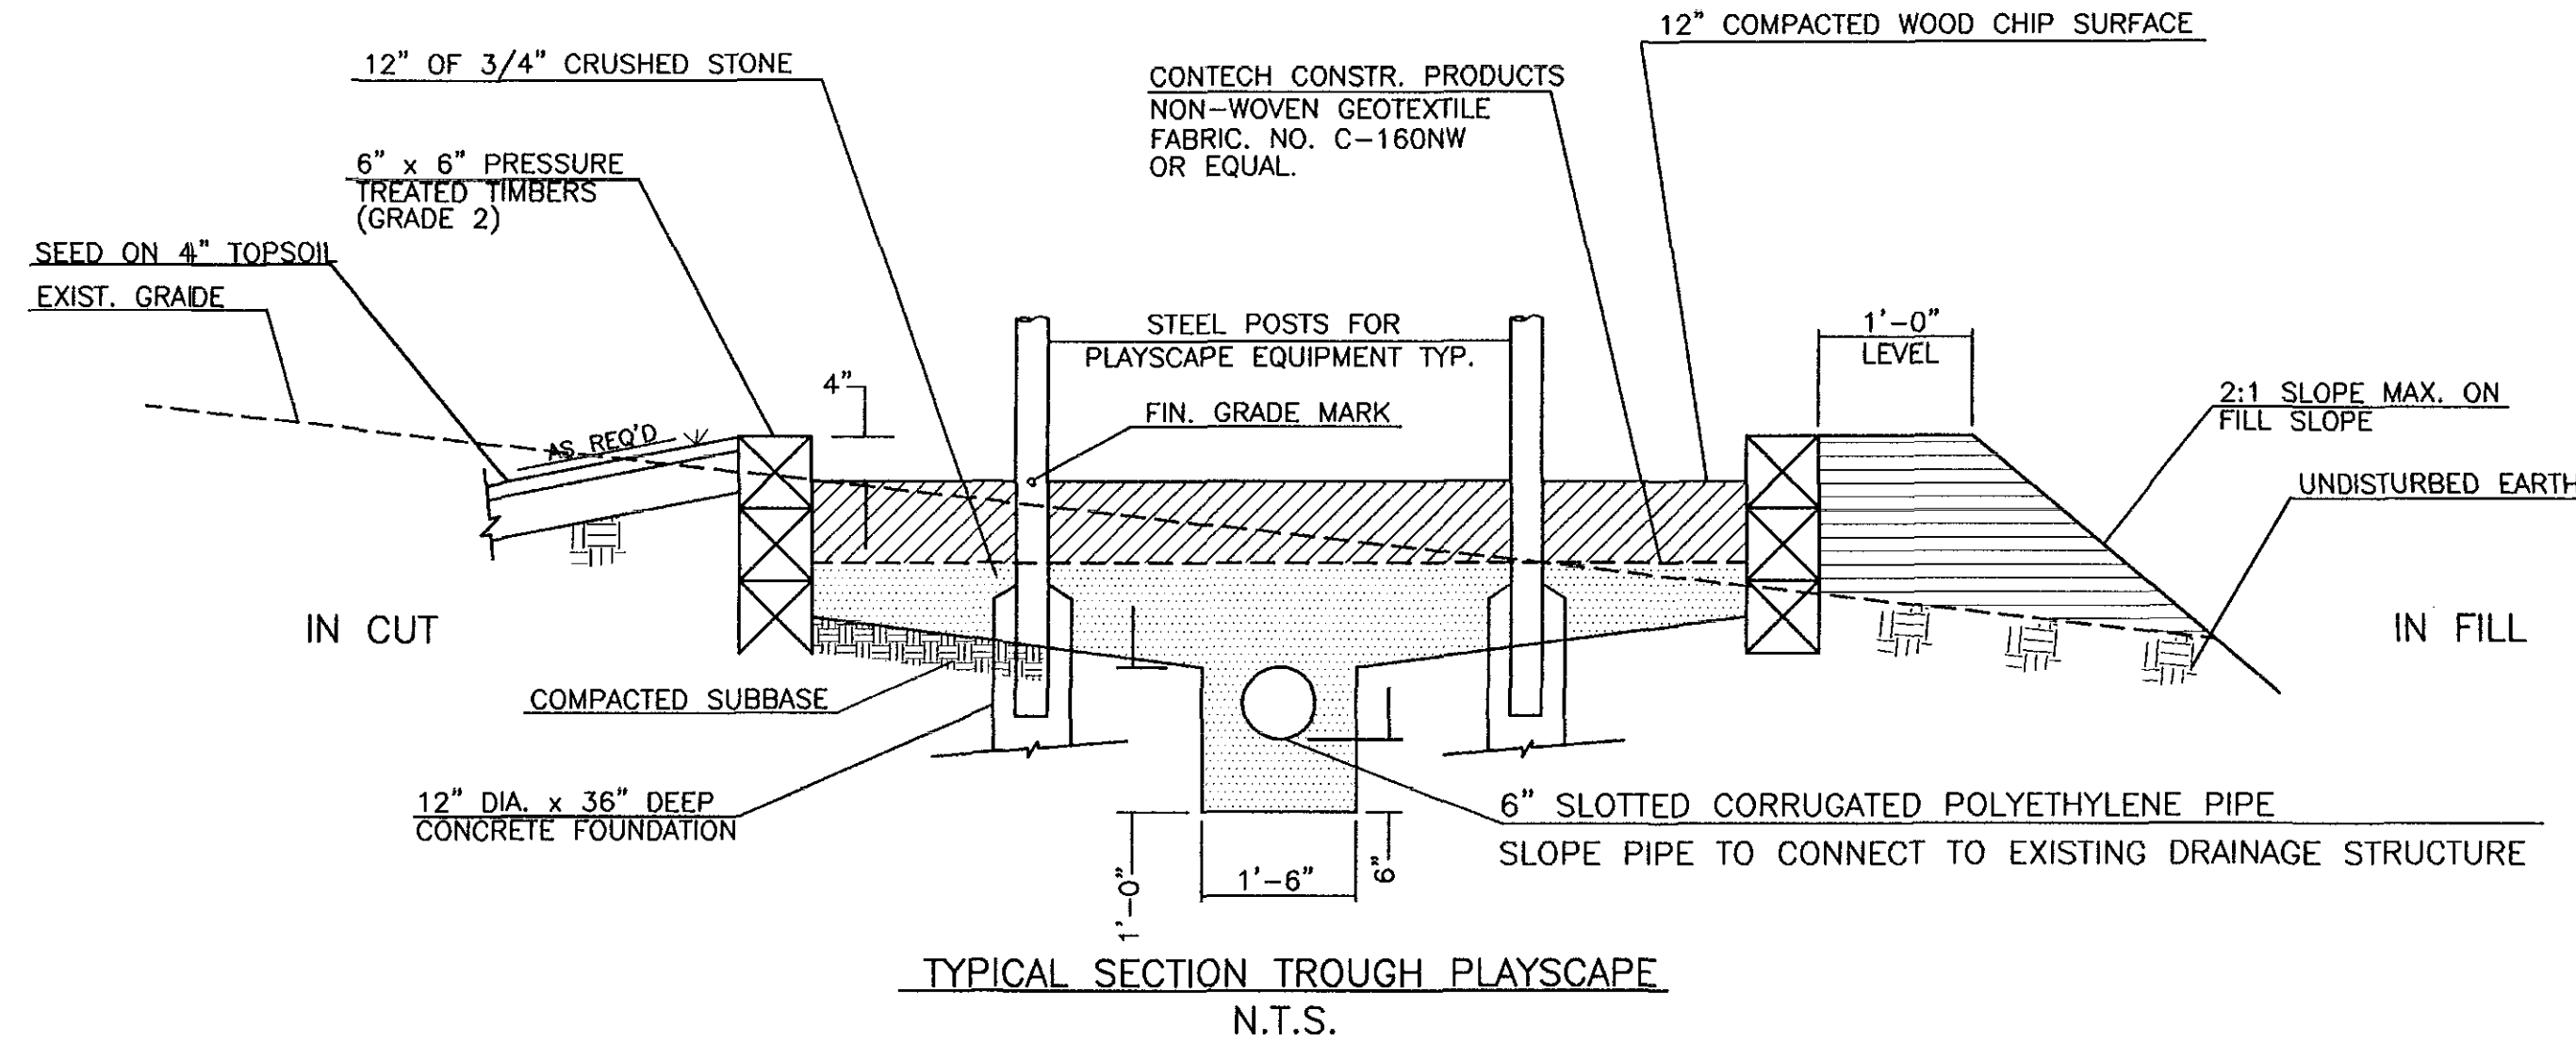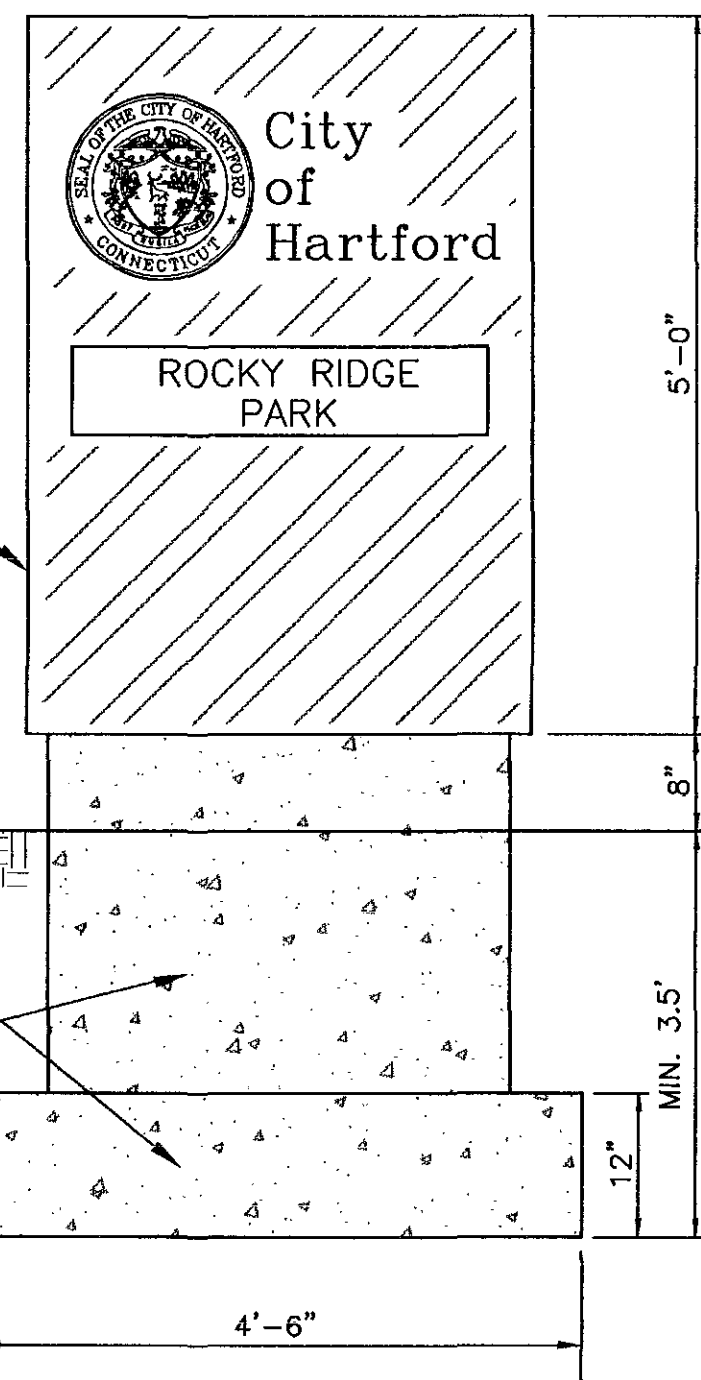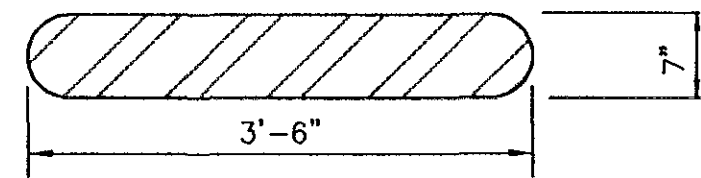

RAMP/WALL TIMBER BORDER GRADE CHANGE DETAIL
N.T.S.

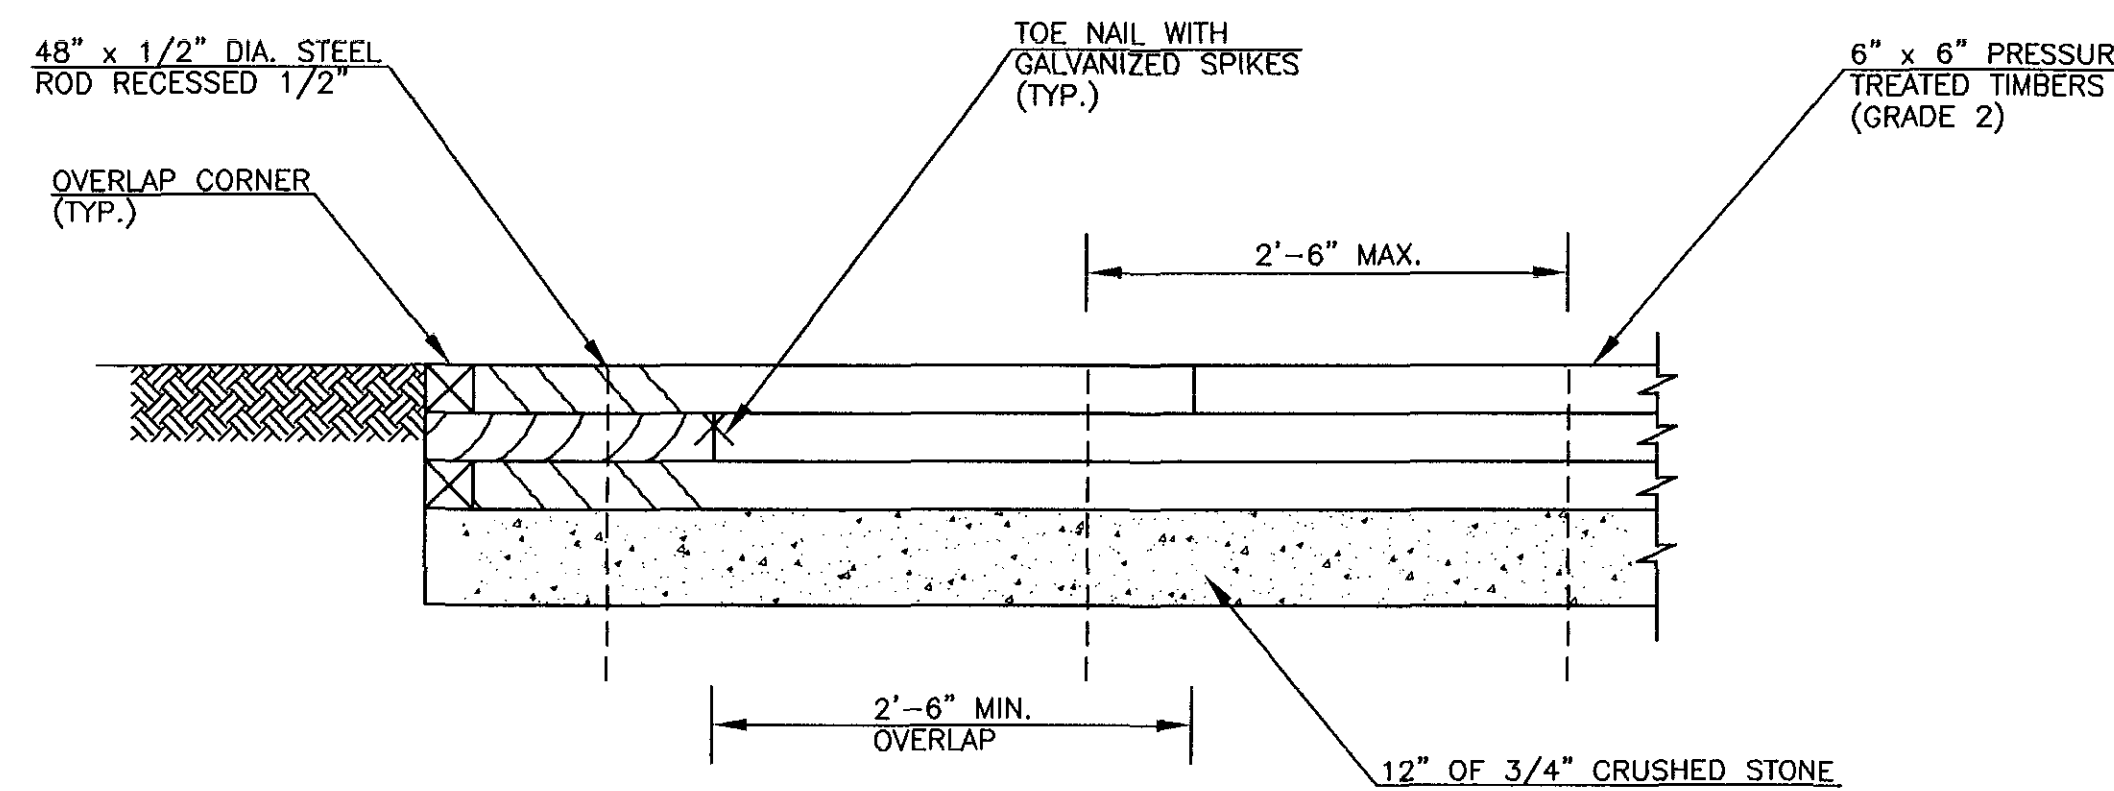

CITY OF HARTFORD, CONNECTICUT
DEPARTMENT OF PUBLIC WORKS
TRANSPORTATION SERVICES BUREAU

PLAYSCAPE & MISC. DETAILS

SUBMITTED				RECOMMENDED		APPROVED	
PURCELL ASSOCIATES				MANAGER		CITY ENGINEER	
PROJECT ENGINEER				DATE		SHEET	
1				3/21/97		011363	
NO.				DATE		FILE NAME	
AS PER REVIEW COMMENTS				N.T.S.		MARCH 21, 1997	
MEM				CHECKED		OF	
BY				WDS		9	