


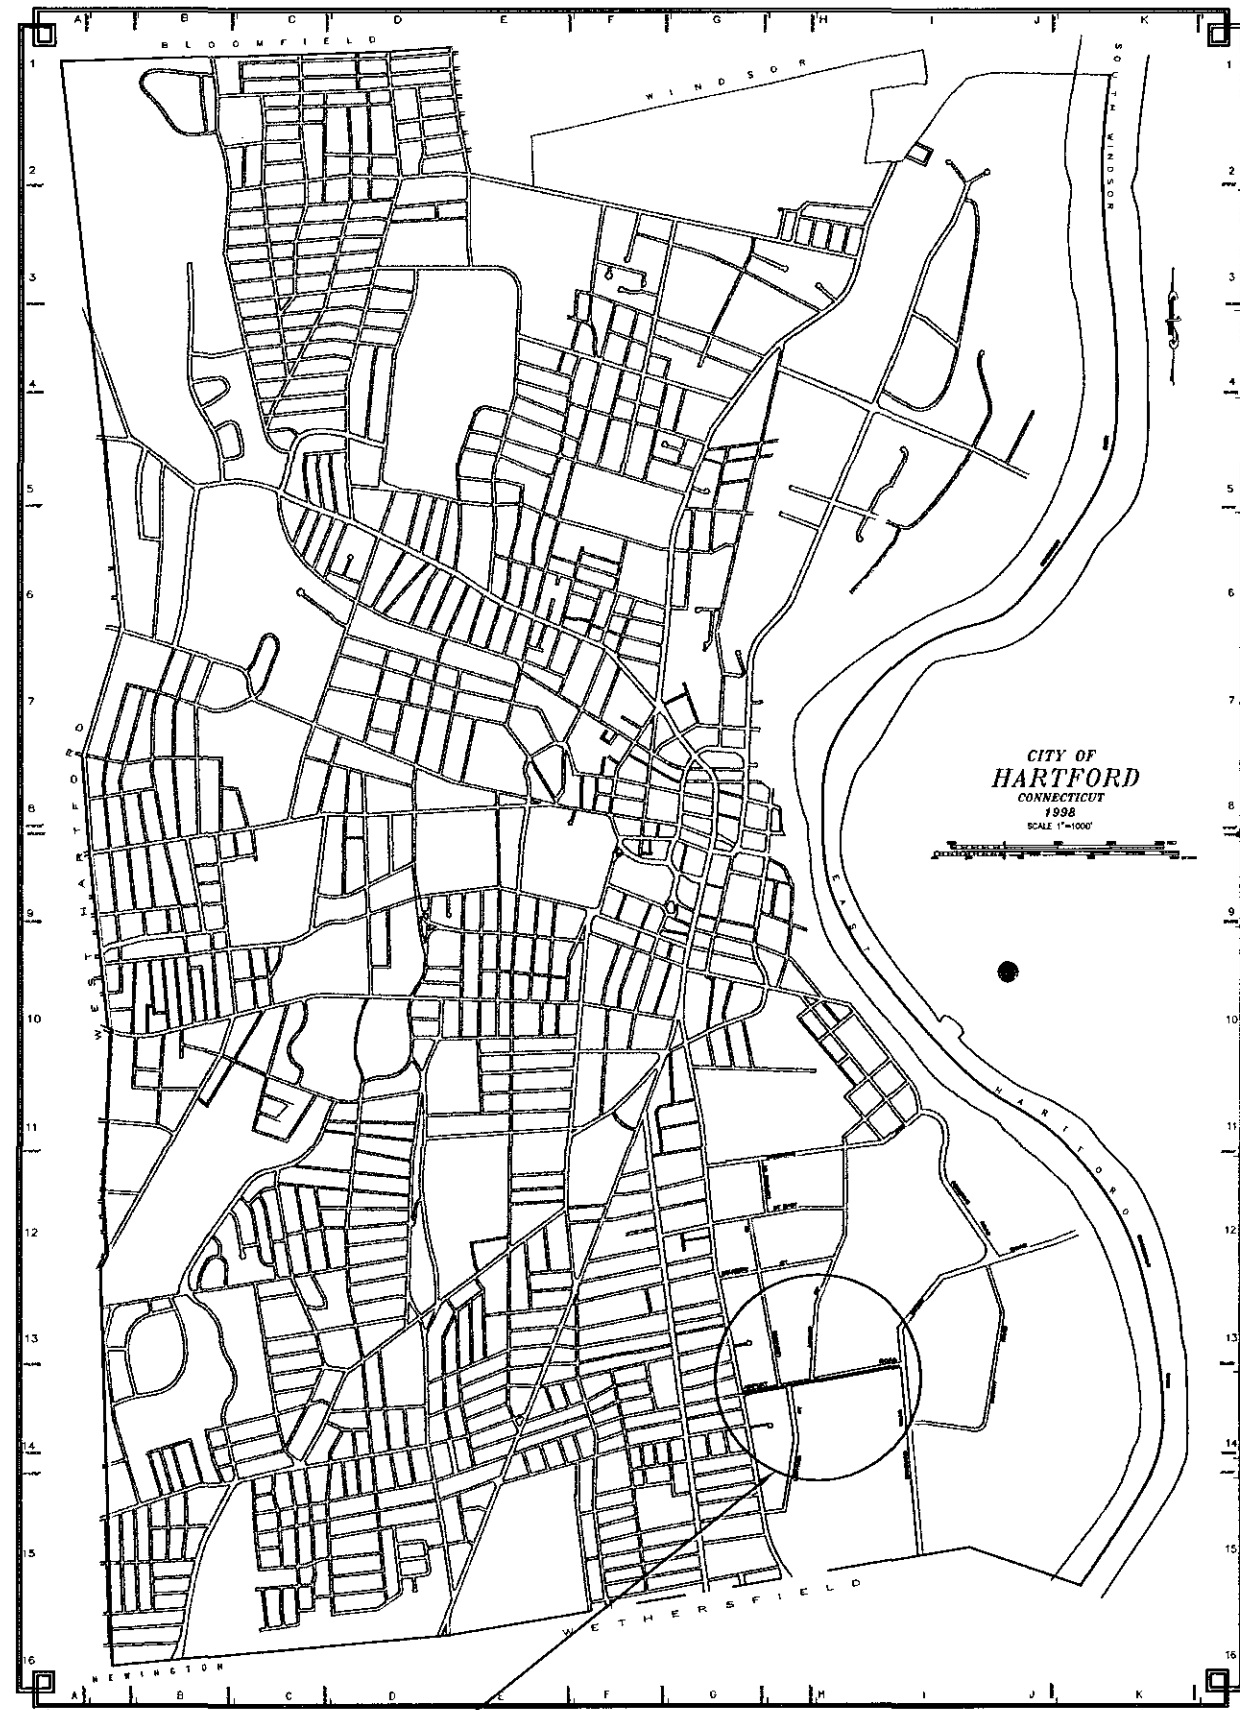


LOCATION PLAN

CITY OF HARTFORD
DEPARTMENT OF PUBLIC WORKS
TRANSPORTATION DIVISION



PLANS
FOR

SIDEWALK CONSTRUCTION AT AIRPORT ROAD
AND BRAINARD ROAD

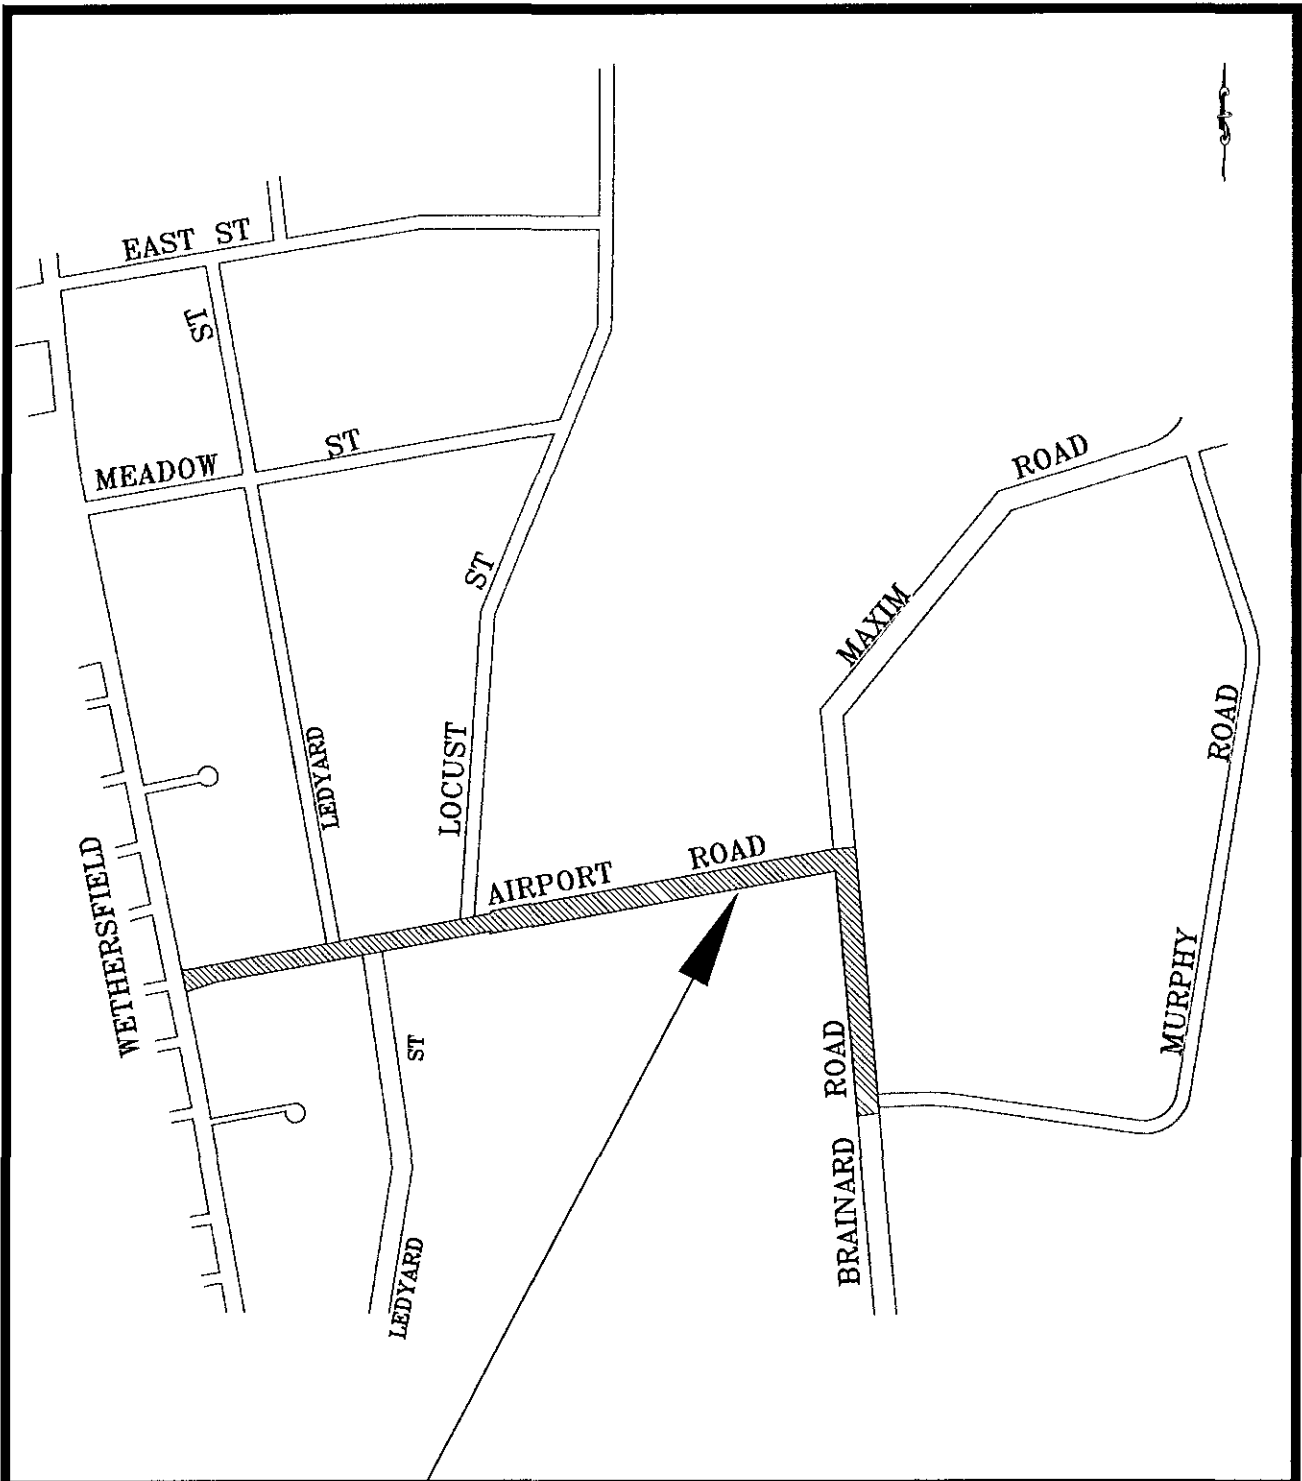

SITE PLAN

CONTENTS

#	DESCRIPTION	SHEET #
1.	COVER SHEET	1 OF 9
2.	SIDEWALK CONSTRUCTION AT AIRPORT ROAD STA. 0+000 TO STA. 0+210	2 OF 9
3.	SIDEWALK CONSTRUCTION AT AIRPORT ROAD STA. 0+210 TO STA. 0+420	3 OF 9
4.	SIDEWALK CONSTRUCTION AT AIRPORT ROAD STA. 0+420 TO STA. 0+635	4 OF 9
5.	SIDEWALK CONSTRUCTION AT AIRPORT ROAD STA. 0+635 TO STA. 0+850	5 OF 9
6.	SIDEWALK CONST. AT AIRPORT/BRAINARD ROAD STA. 0+850 TO STA. 1+195	6 OF 9
7.	SIDEWALK CONSTRUCTION AT BRAINARD ROAD STA. 1+195 TO STA.1+357	7 OF 9
8.	MAINTENANCE AND PROTECTION OF TRAFFIC PLAN DETAILS	8 OF 9
9.	TRAFFIC CONTROL AND PHASING PLAN	9 OF 9