


F.H.W.A. REGION NO.	STATE	TOWN	FED. AID PROJ. NO.	PROJ. NO.	YEAR	SHEET NO.	TOTAL SHEETS
1	CONN.	HARTFORD	STPH-1882(1)	63-533	1996	9	19

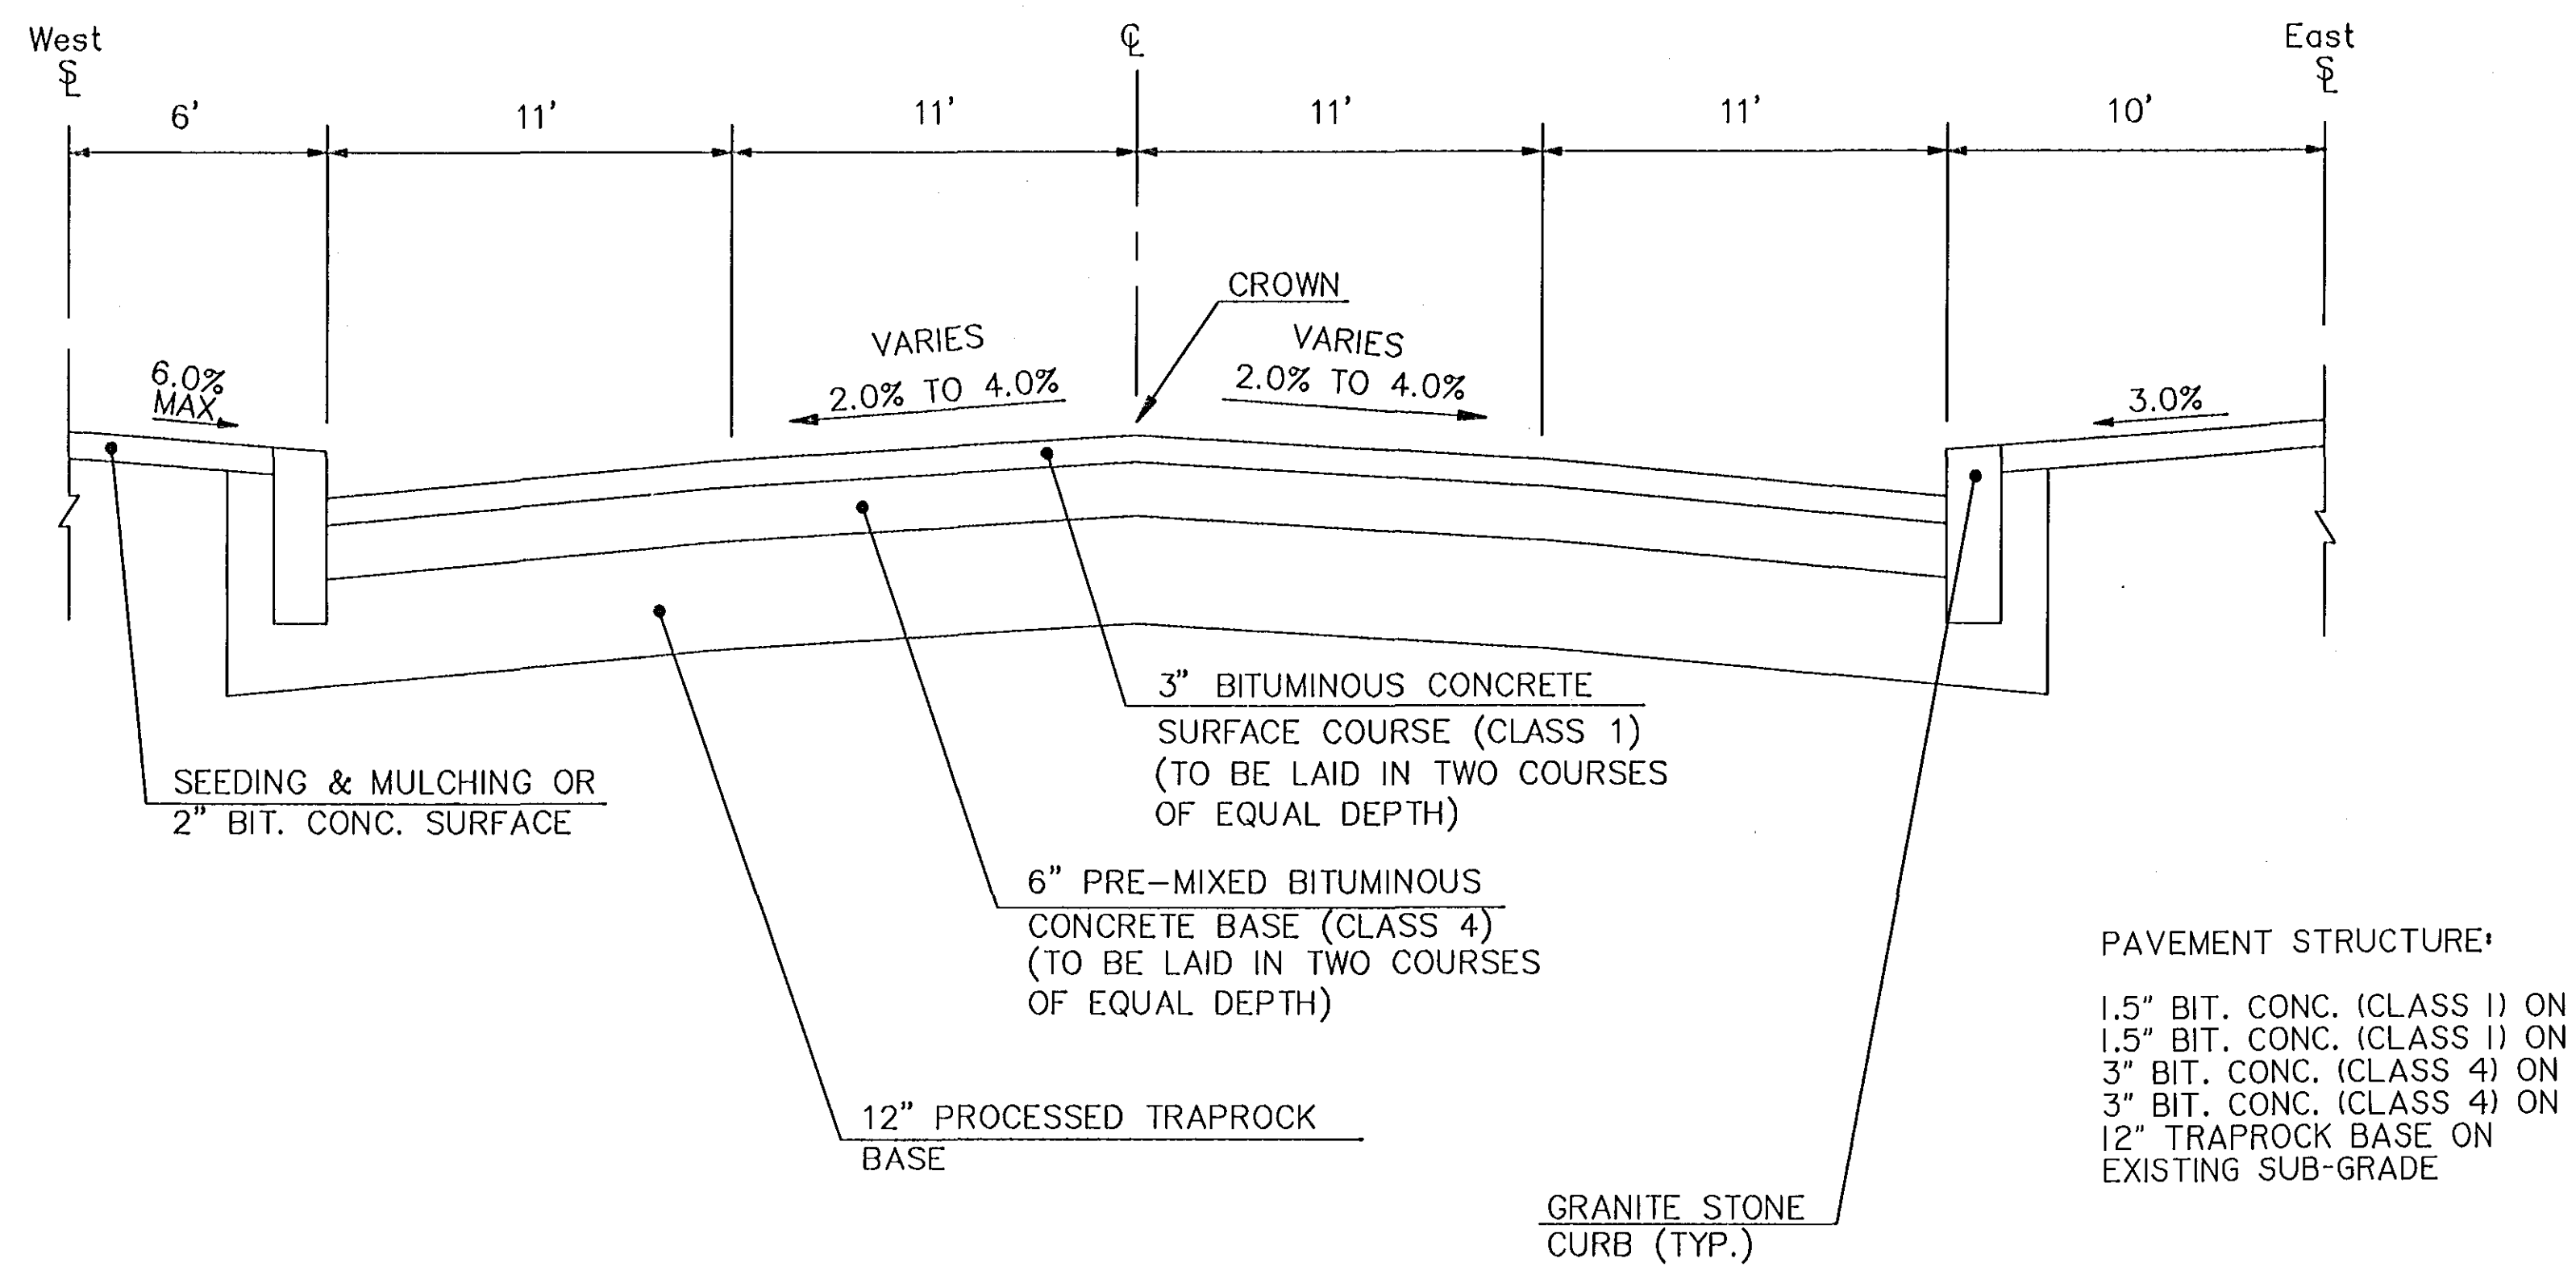

TYPICAL CROSS SECTION
LOCUST STREET

CITY OF HARTFORD, CONNECTICUT DEPARTMENT OF PUBLIC WORKS TRANSPORTATION SERVICES BUREAU			
RECONSTRUCTION OF LOCUST STREET TYPICAL CROSS SECTION			
SUBMITTED PROJECT ENGINEER <i>R. J. [Signature]</i>	RECOMMENDED MANAGER <i>[Signature]</i>	APPROVED CITY ENGINEER <i>[Signature]</i>	
DRAWN . EDS. CHECKED .	SCALE: HORIZ. 1" = 20' VERT. 1" = 2'	DAYBOOK NO. DATE FILE NAME	SHEET 9 OF 19