


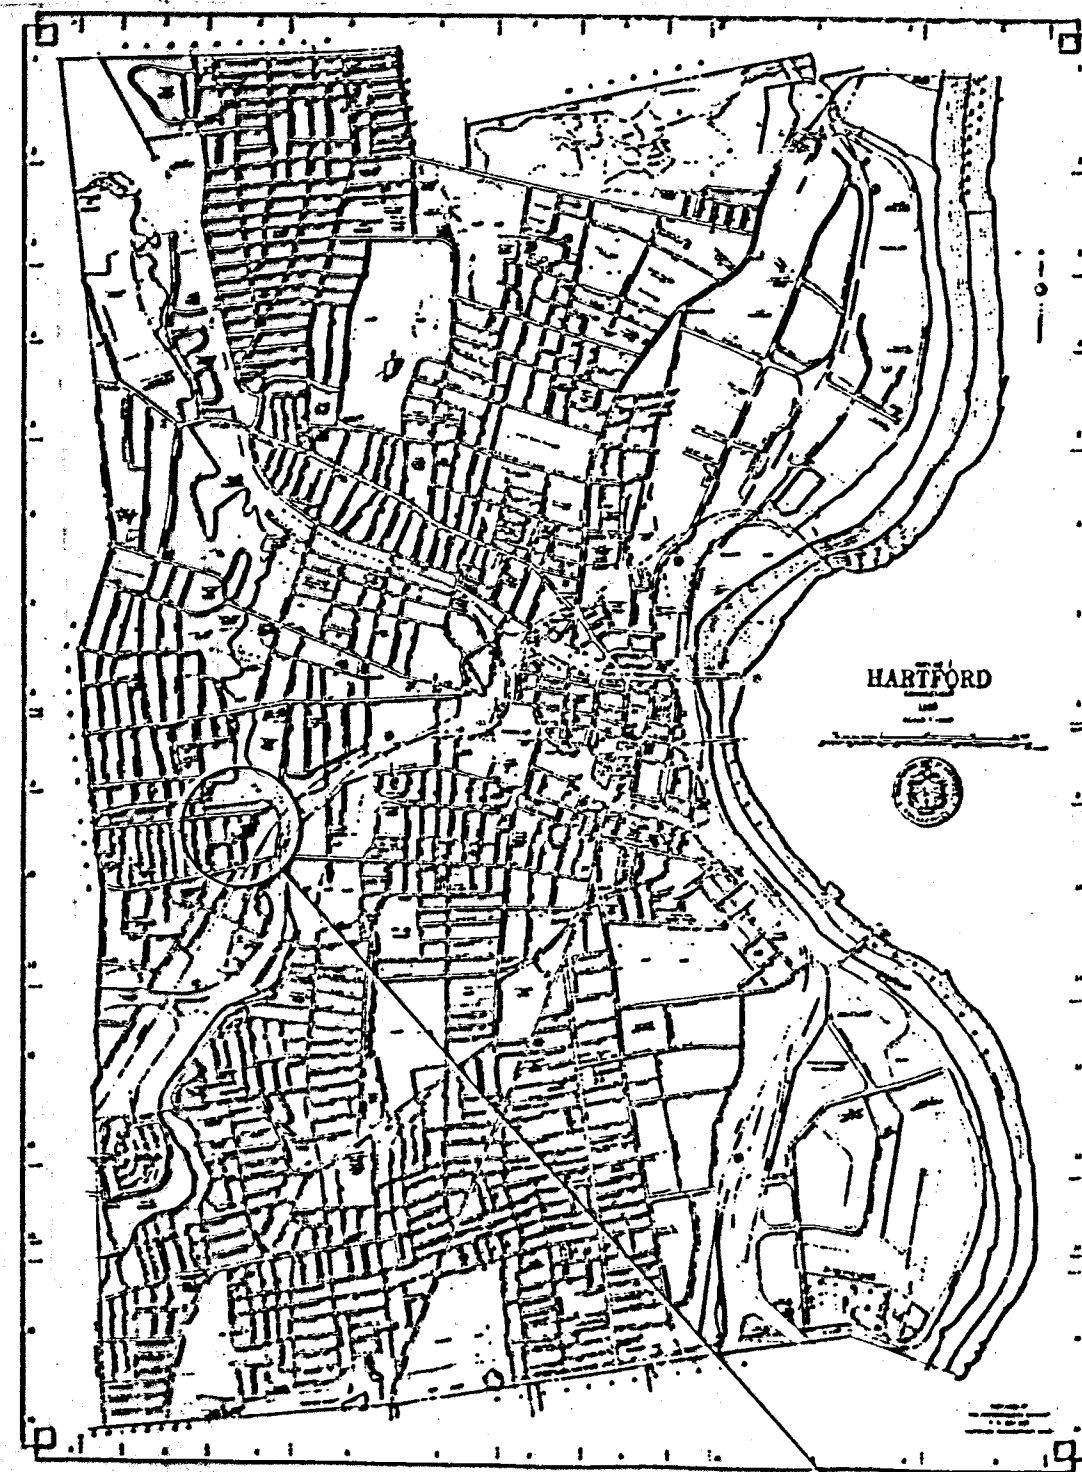

LOCATION PLAN

CITY OF HARTFORD

DEPARTMENT OF PUBLIC WORKS

TRANSPORTATION SERVICES BUREAU




PLANS FOR

DAY PARK IMPROVEMENTS

CONTRACT NO. E 95-16

CONTENTS

- 1 COVER SHEET
- 2 CONSTRUCTION DETAILS
- 3 SPRAY POOL DETAILS
- 4 SITE PREPARATION PLAN
- 5 GRADING & UTILITY INSTALLATION PLAN
- 6 SURFACE TREATMENT &
LAYOUT COORDINATE PLAN
- 7 EQUIPMENT INSTALLATION &
LOCATION COORDINATE PLAN

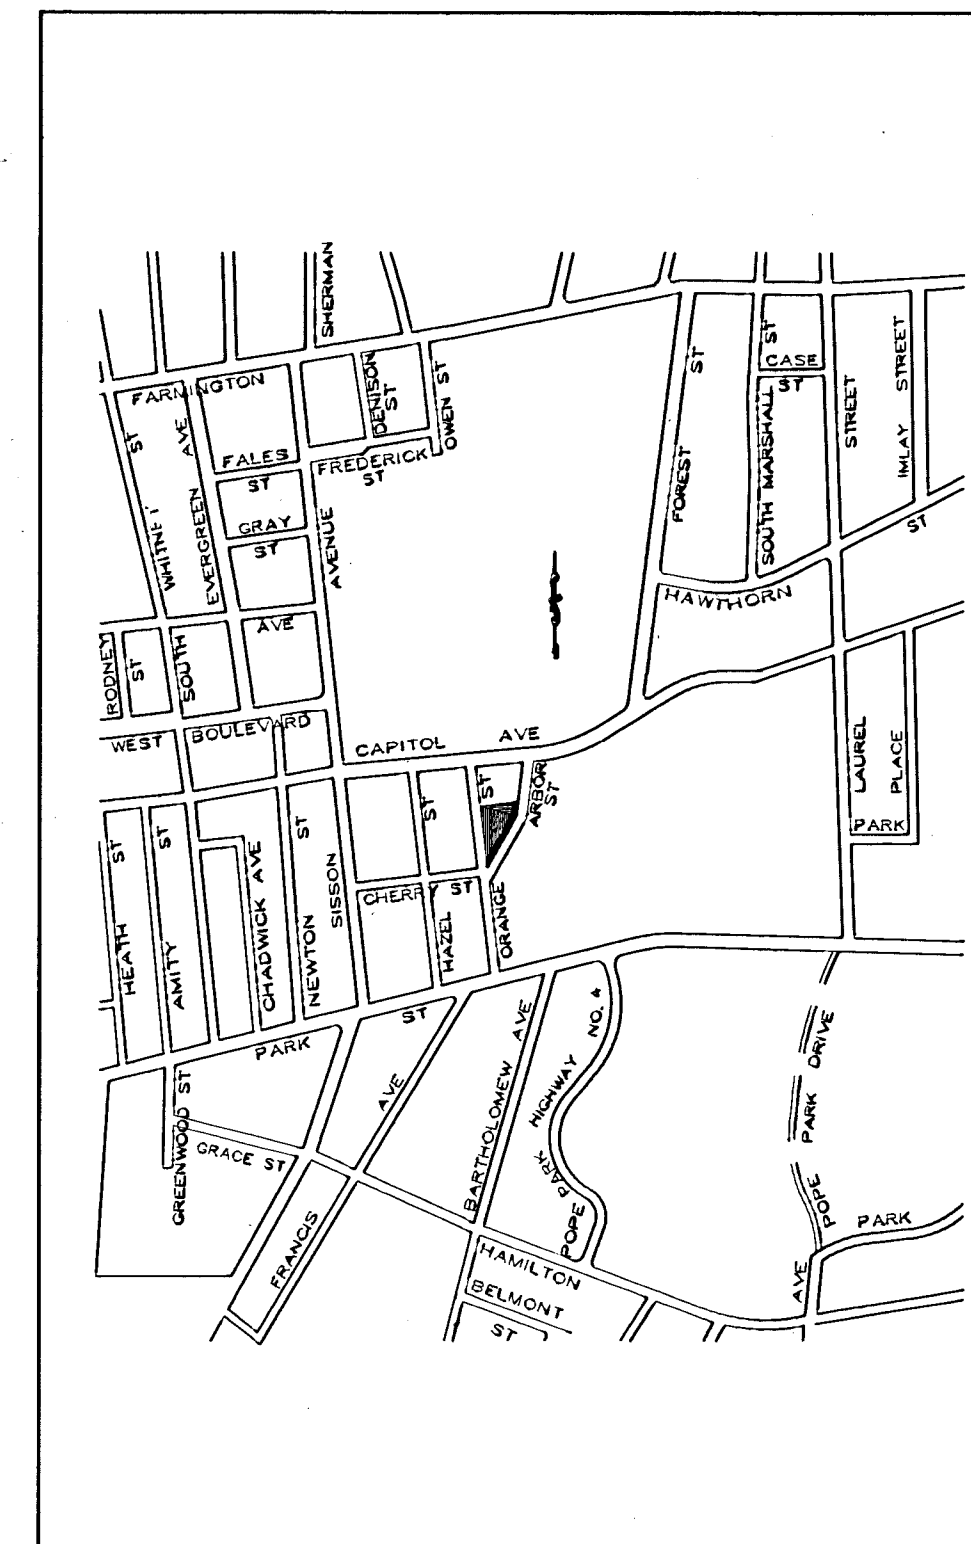

SITE PLAN