


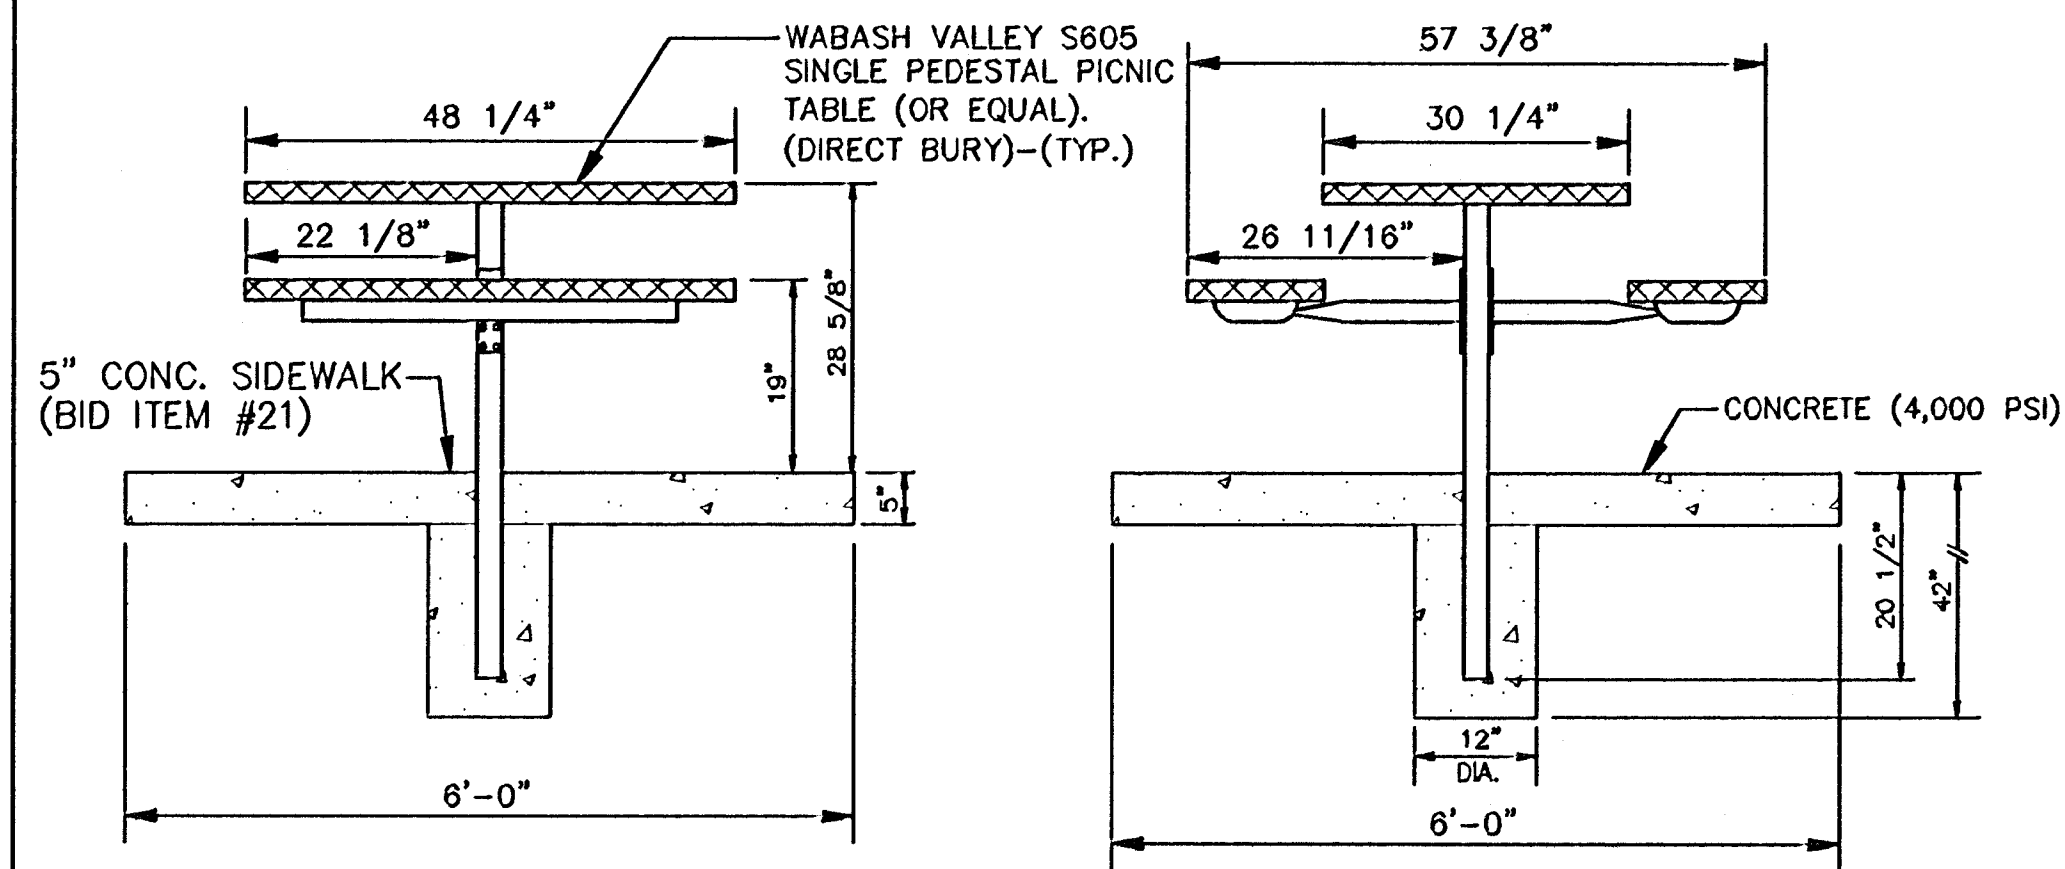
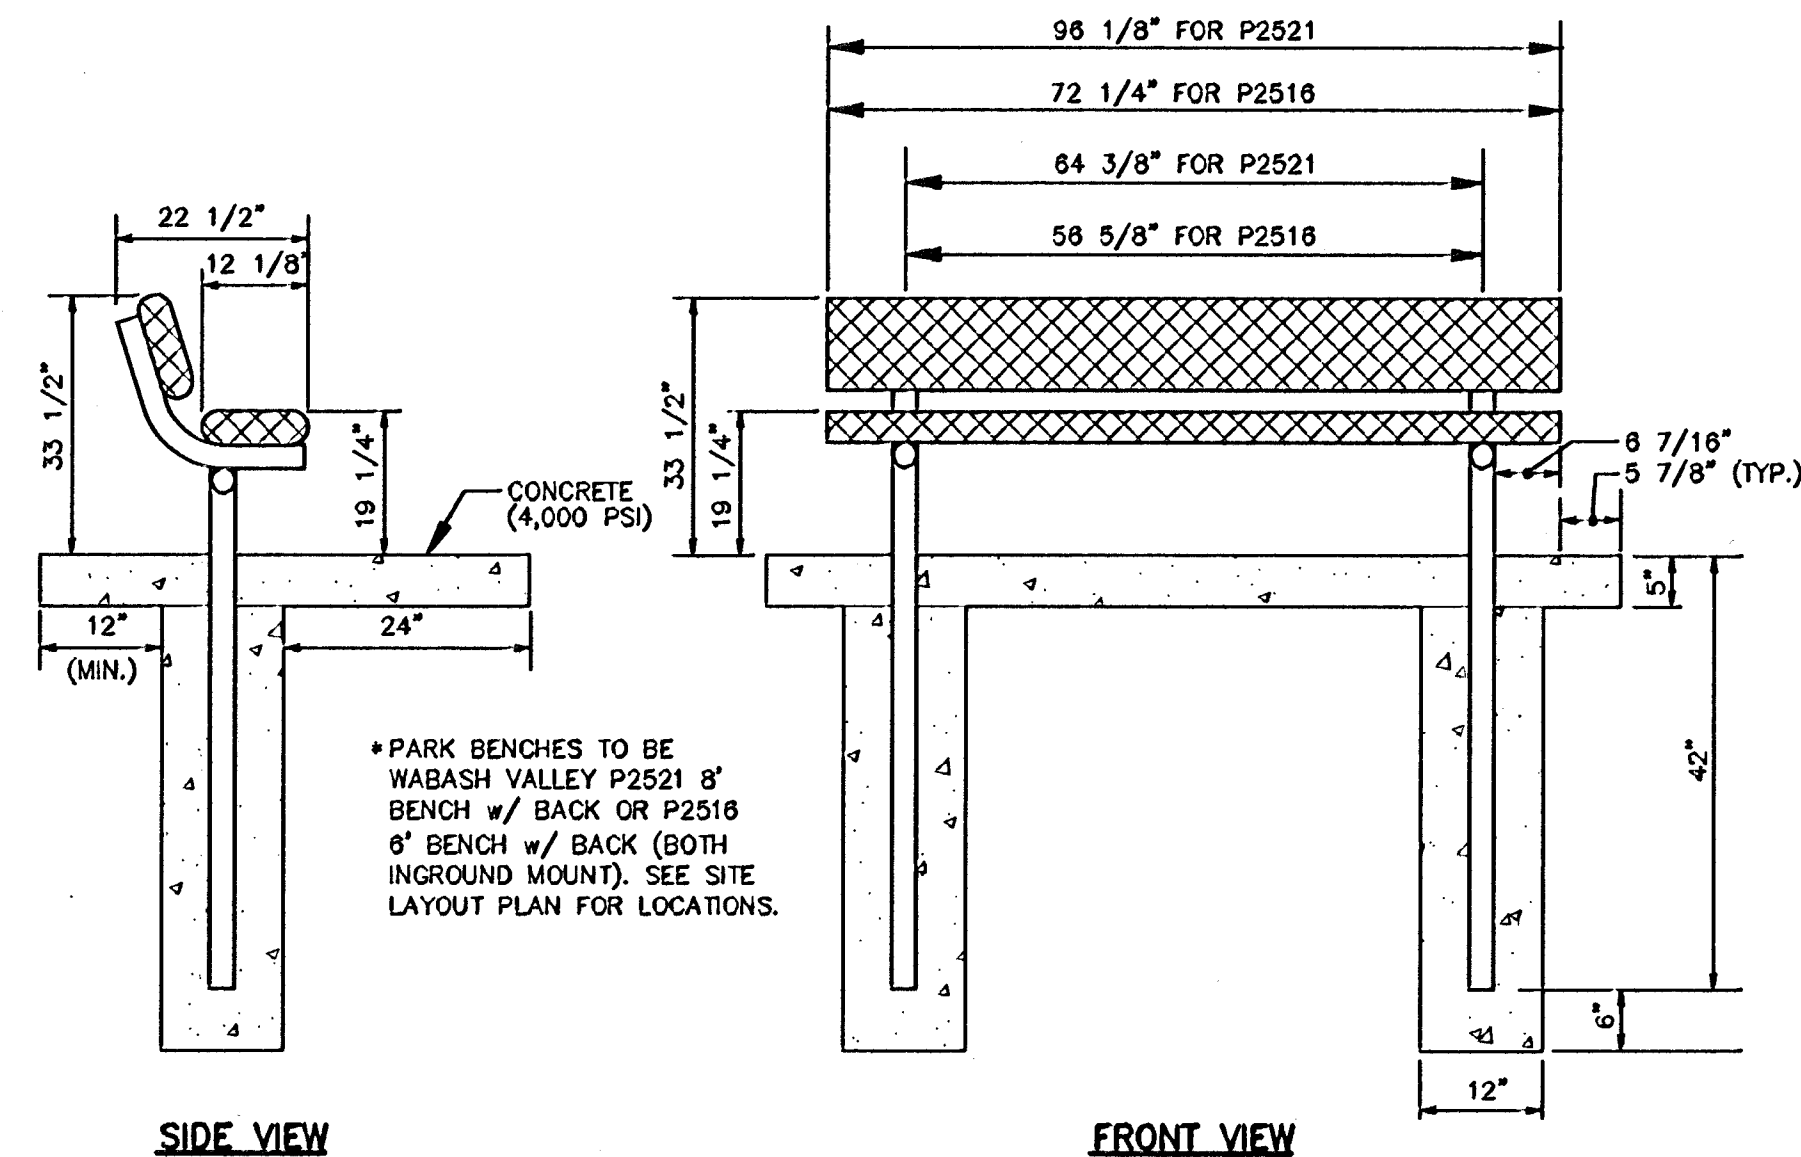
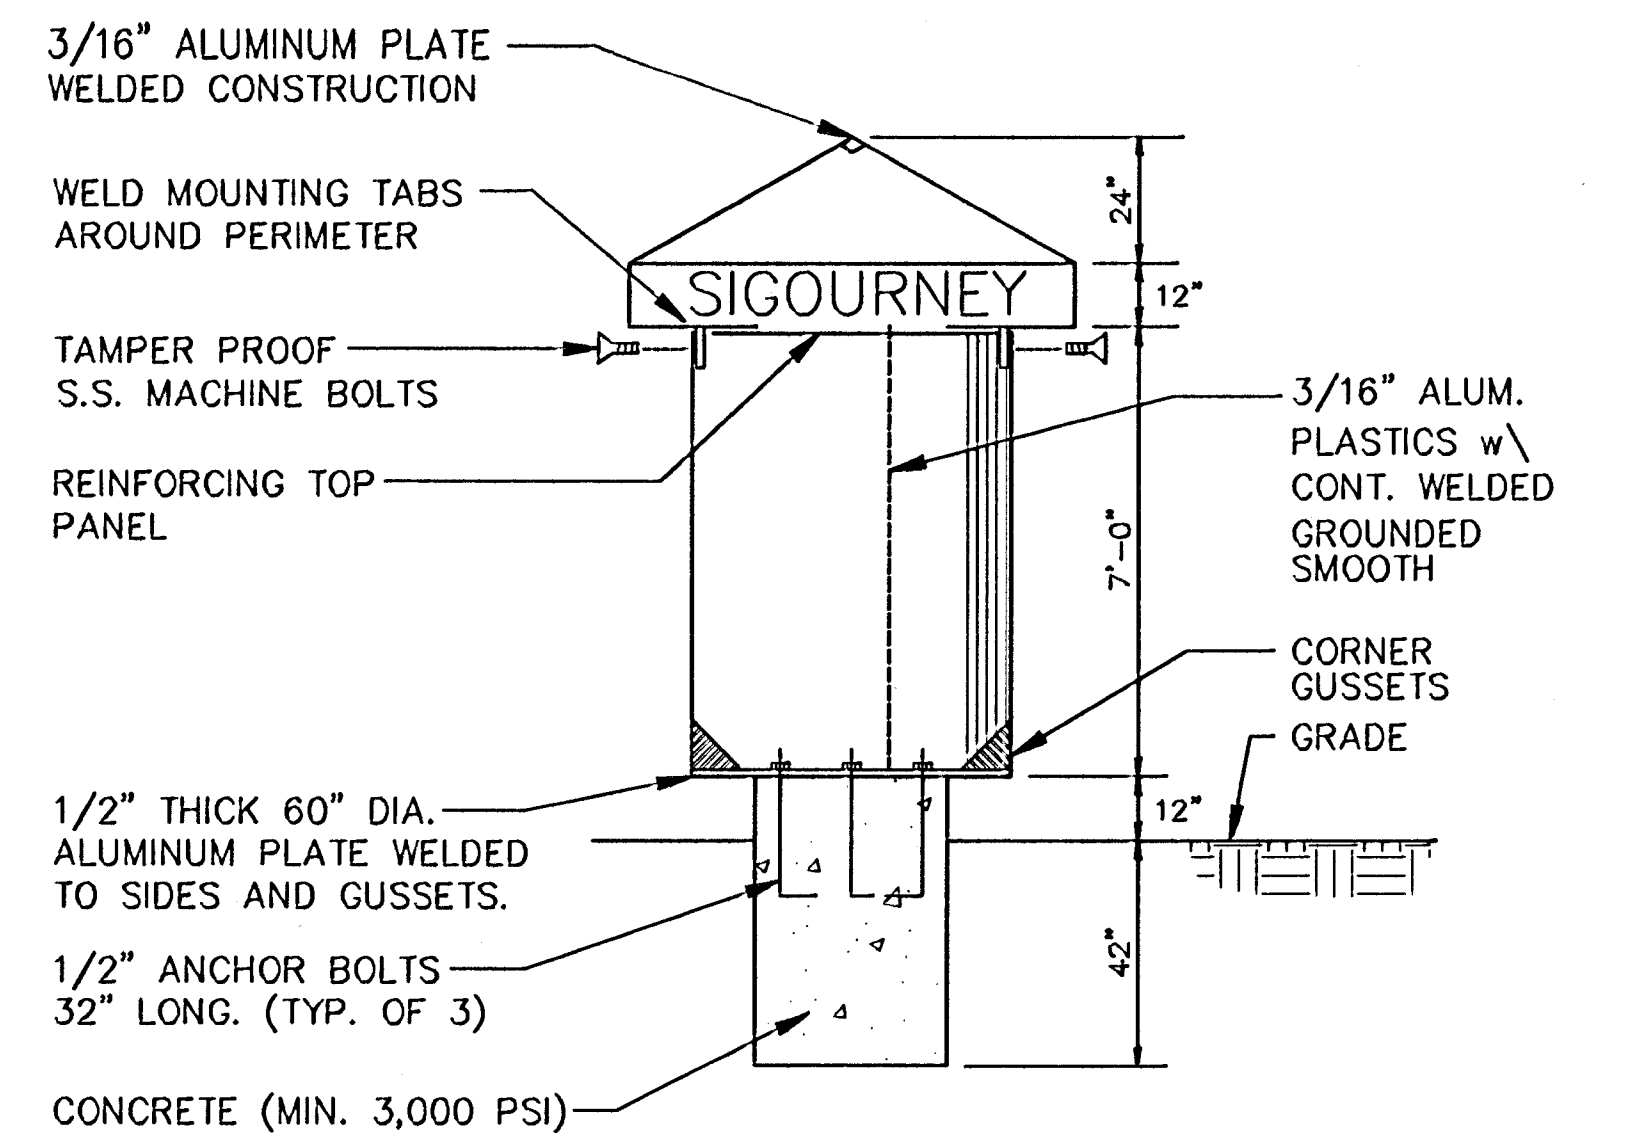
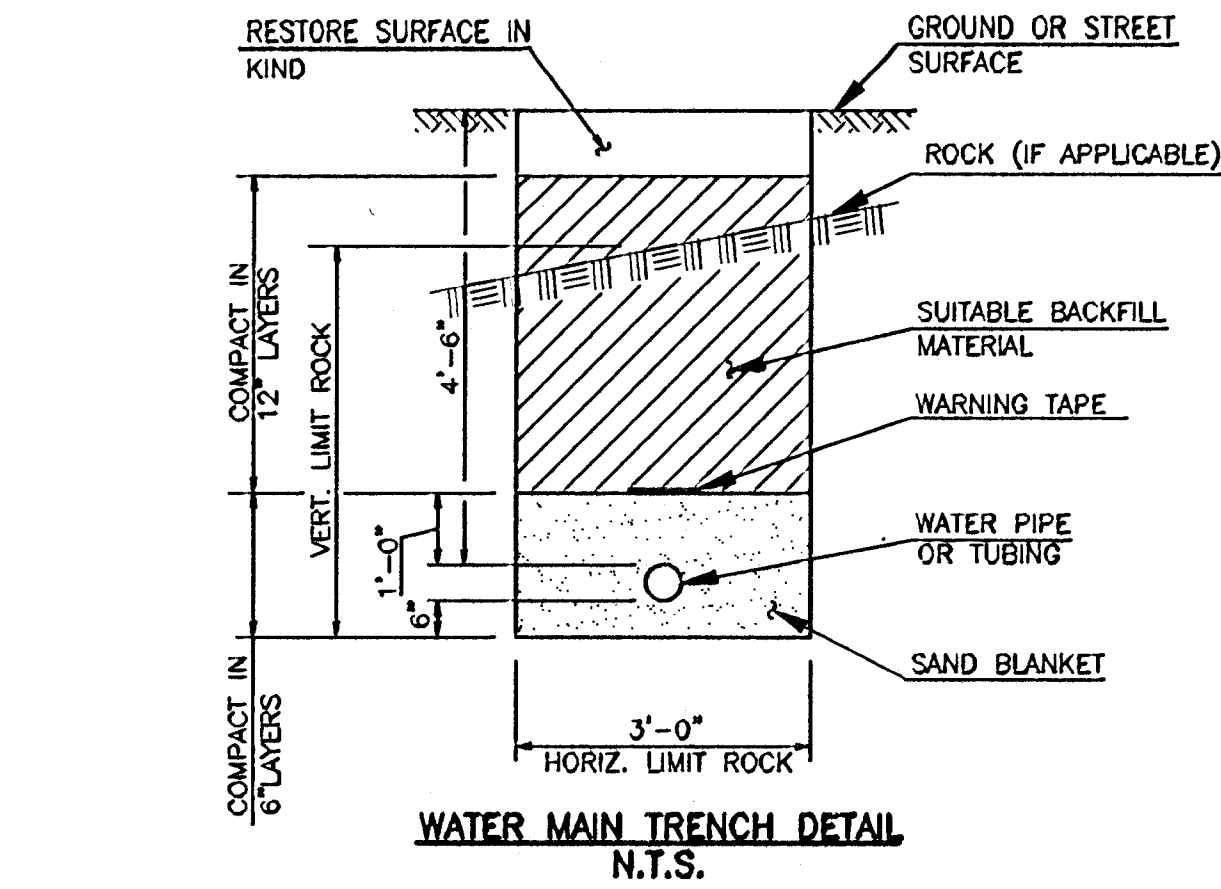
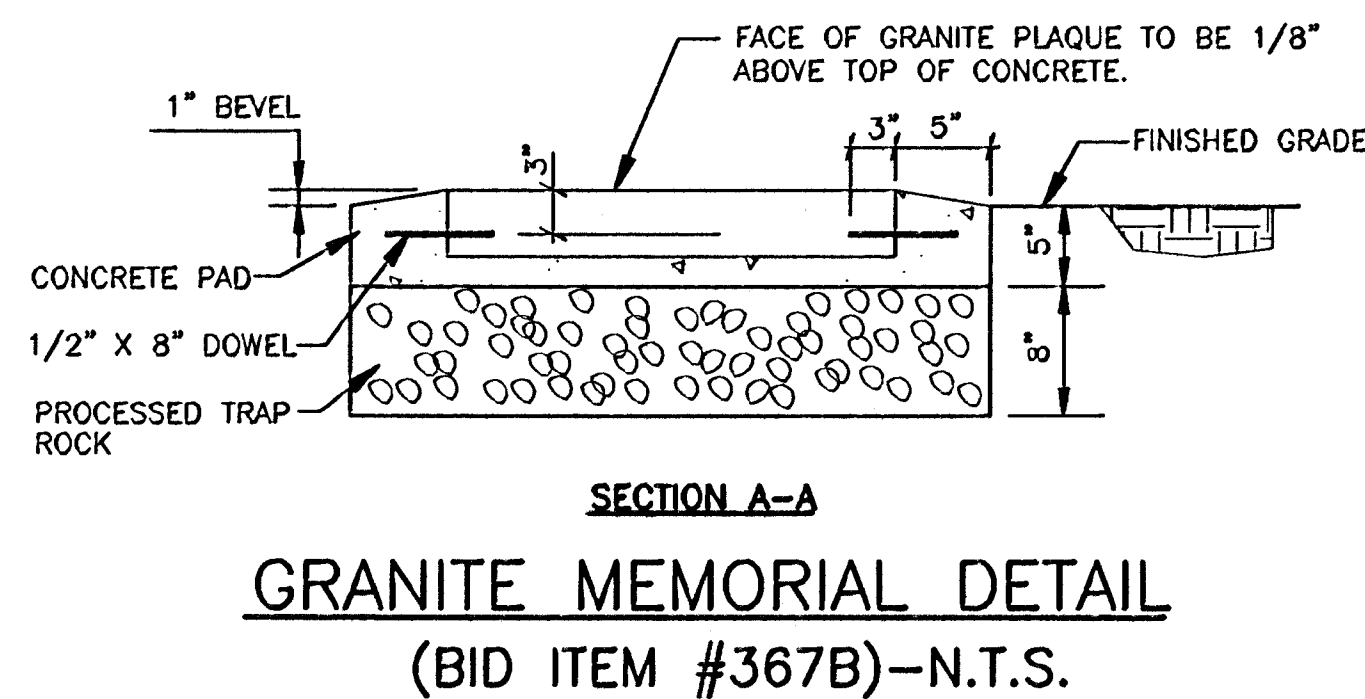
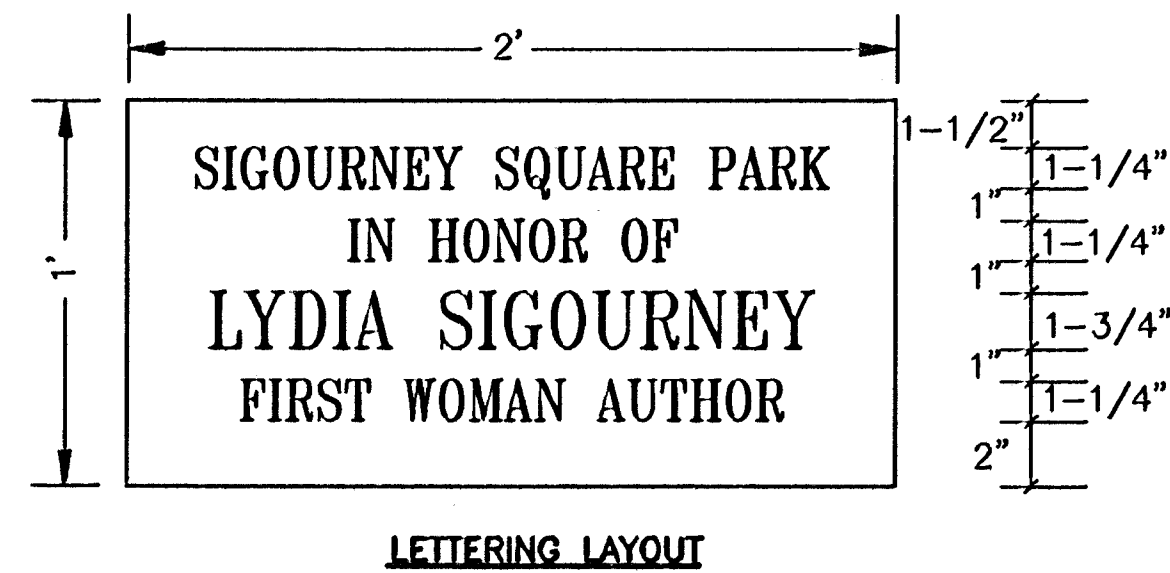
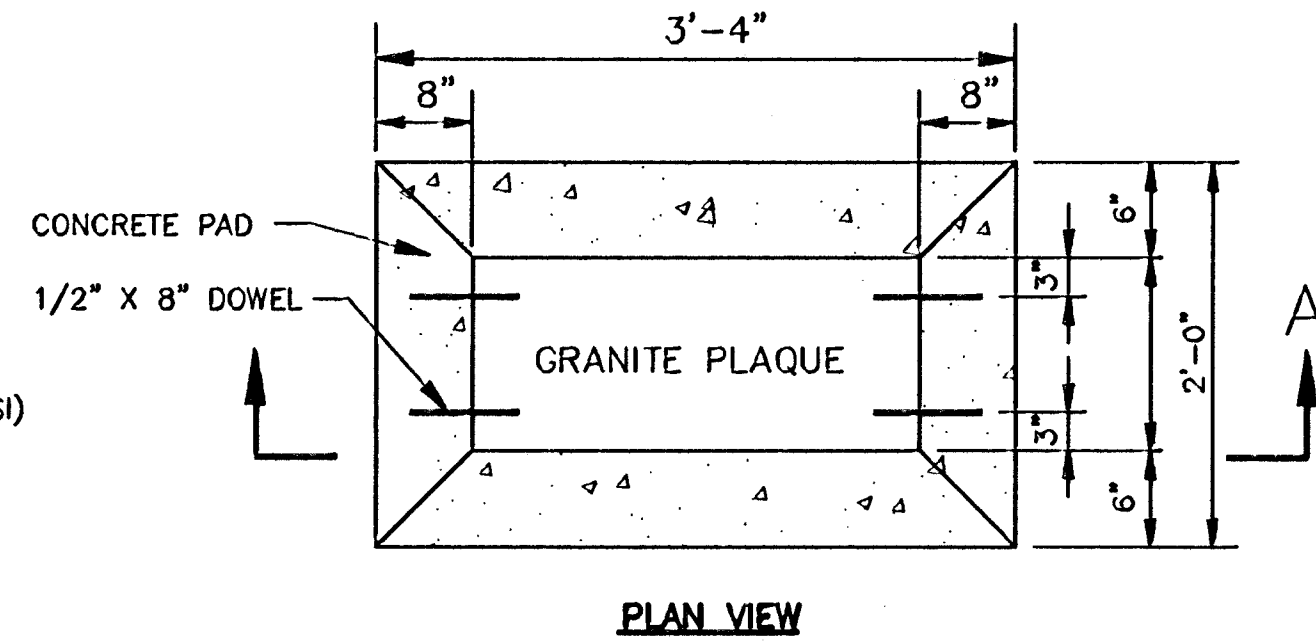
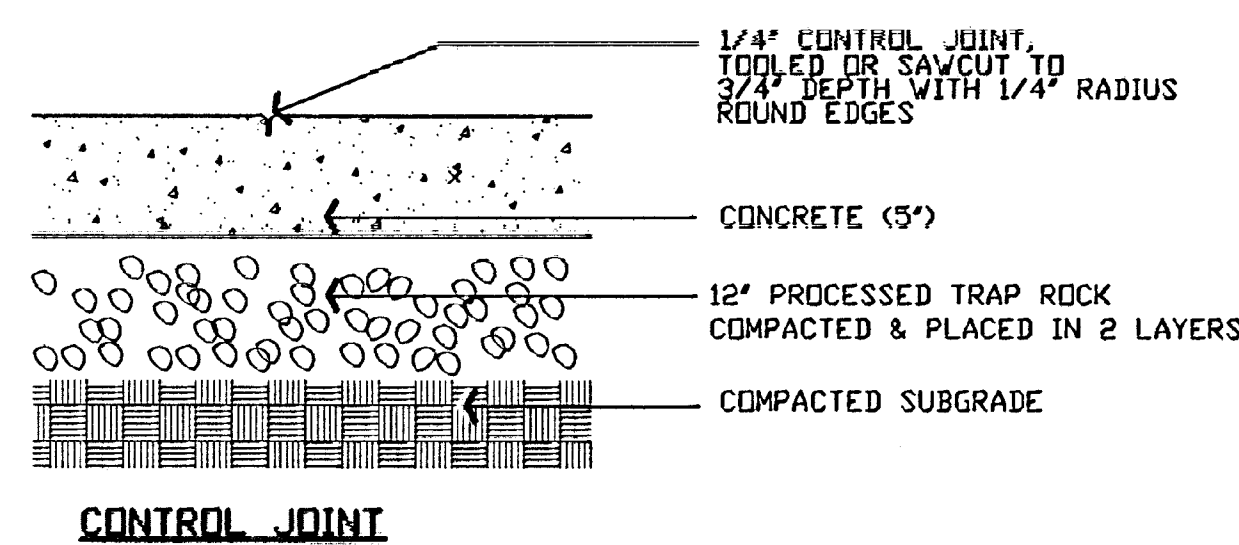
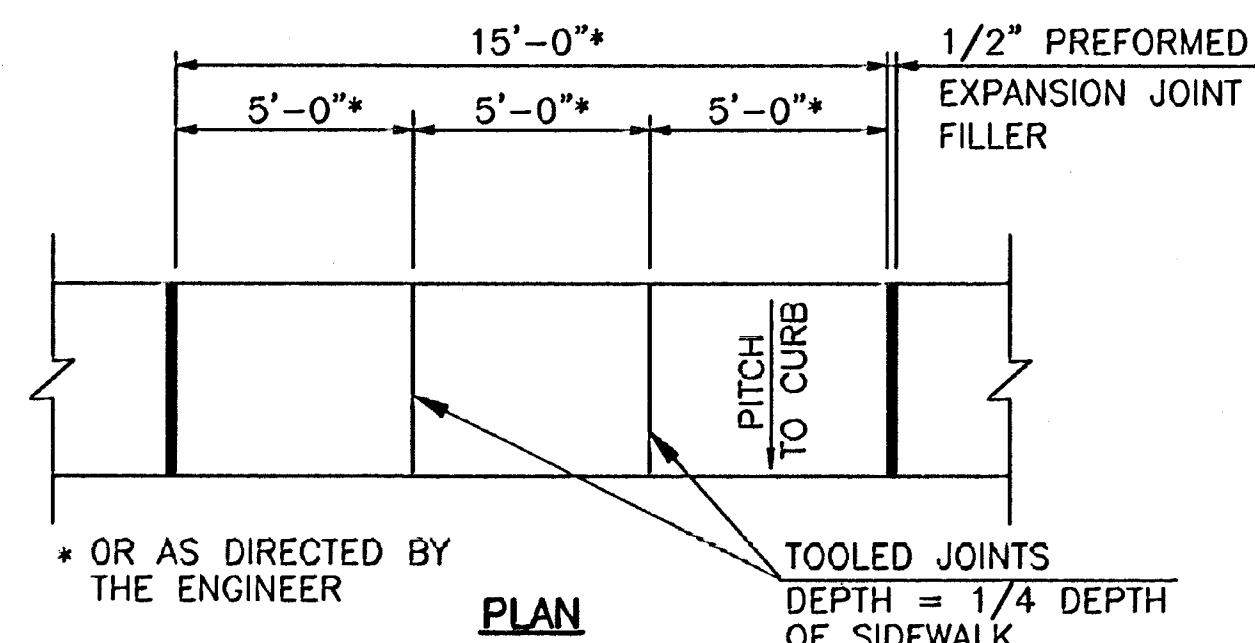


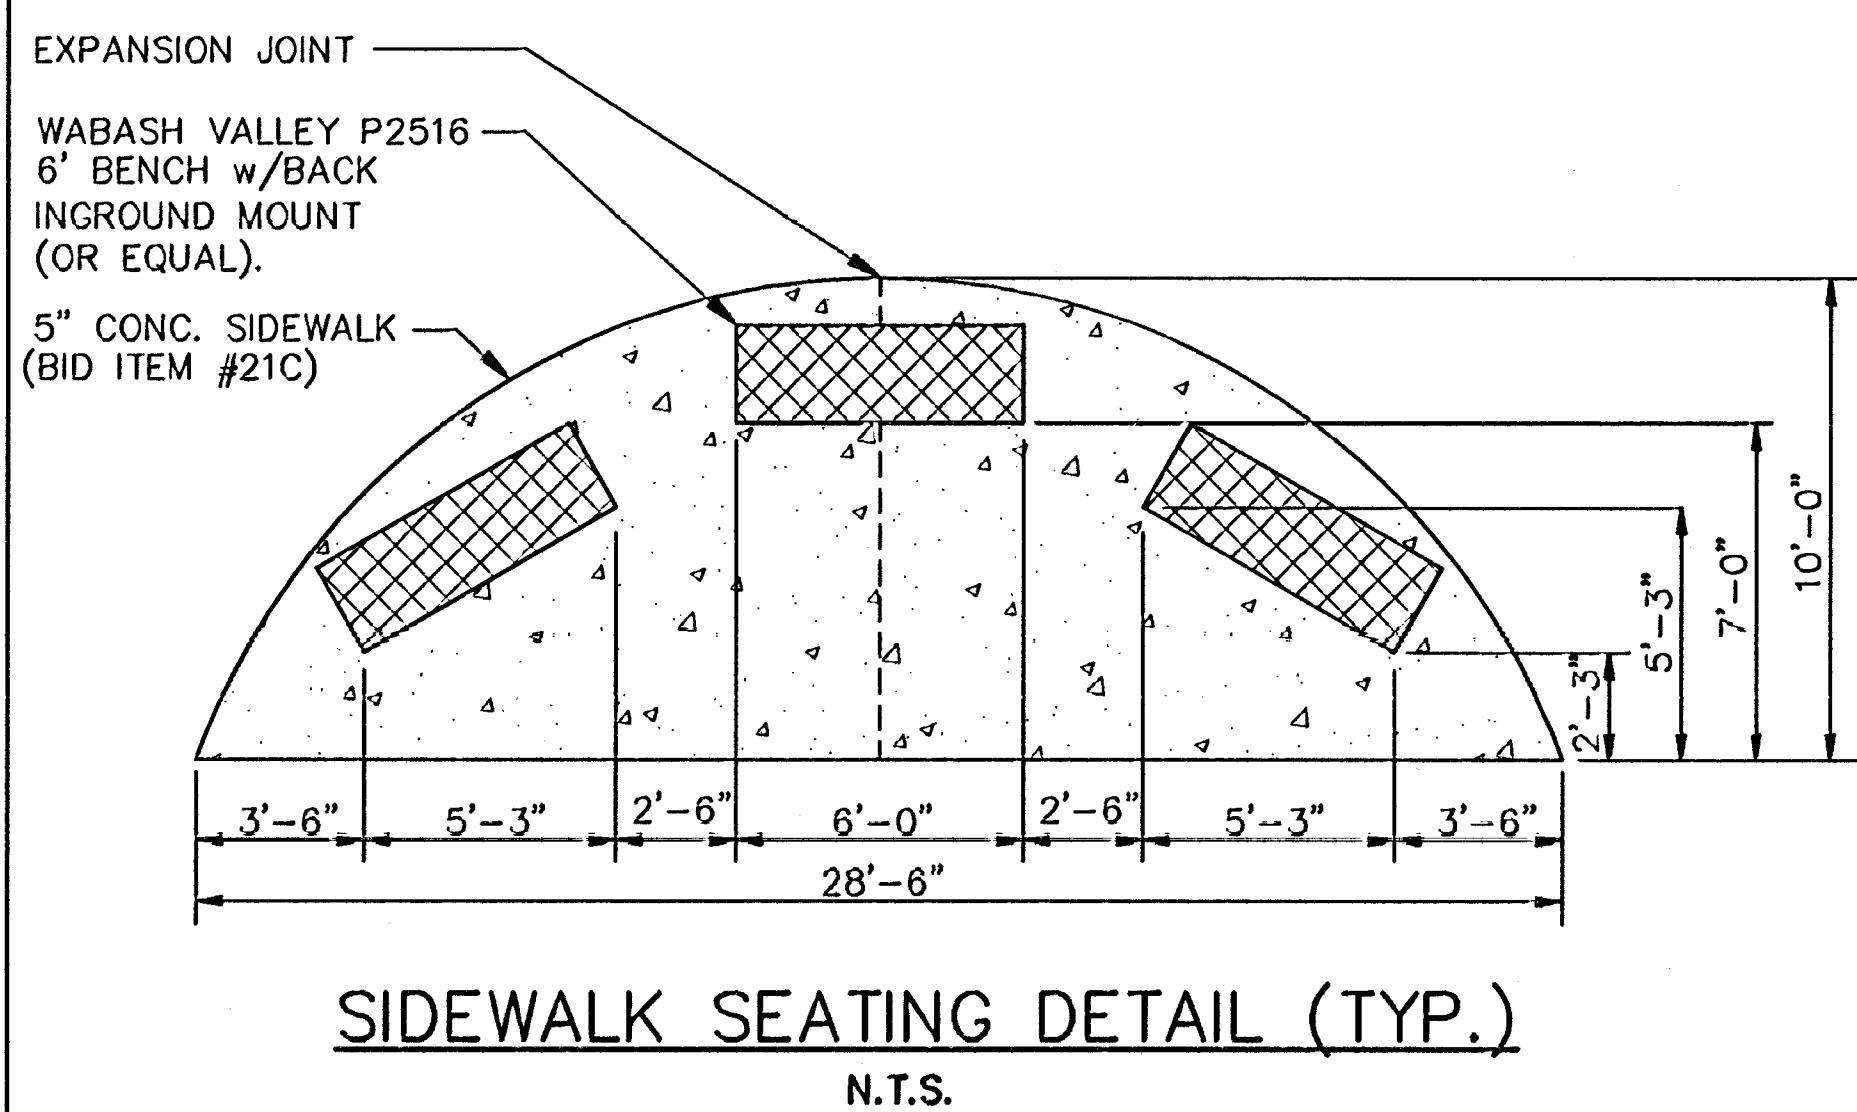


PICNIC TABLE DETAILS
(BID ITEM #326A)-N.T.S.

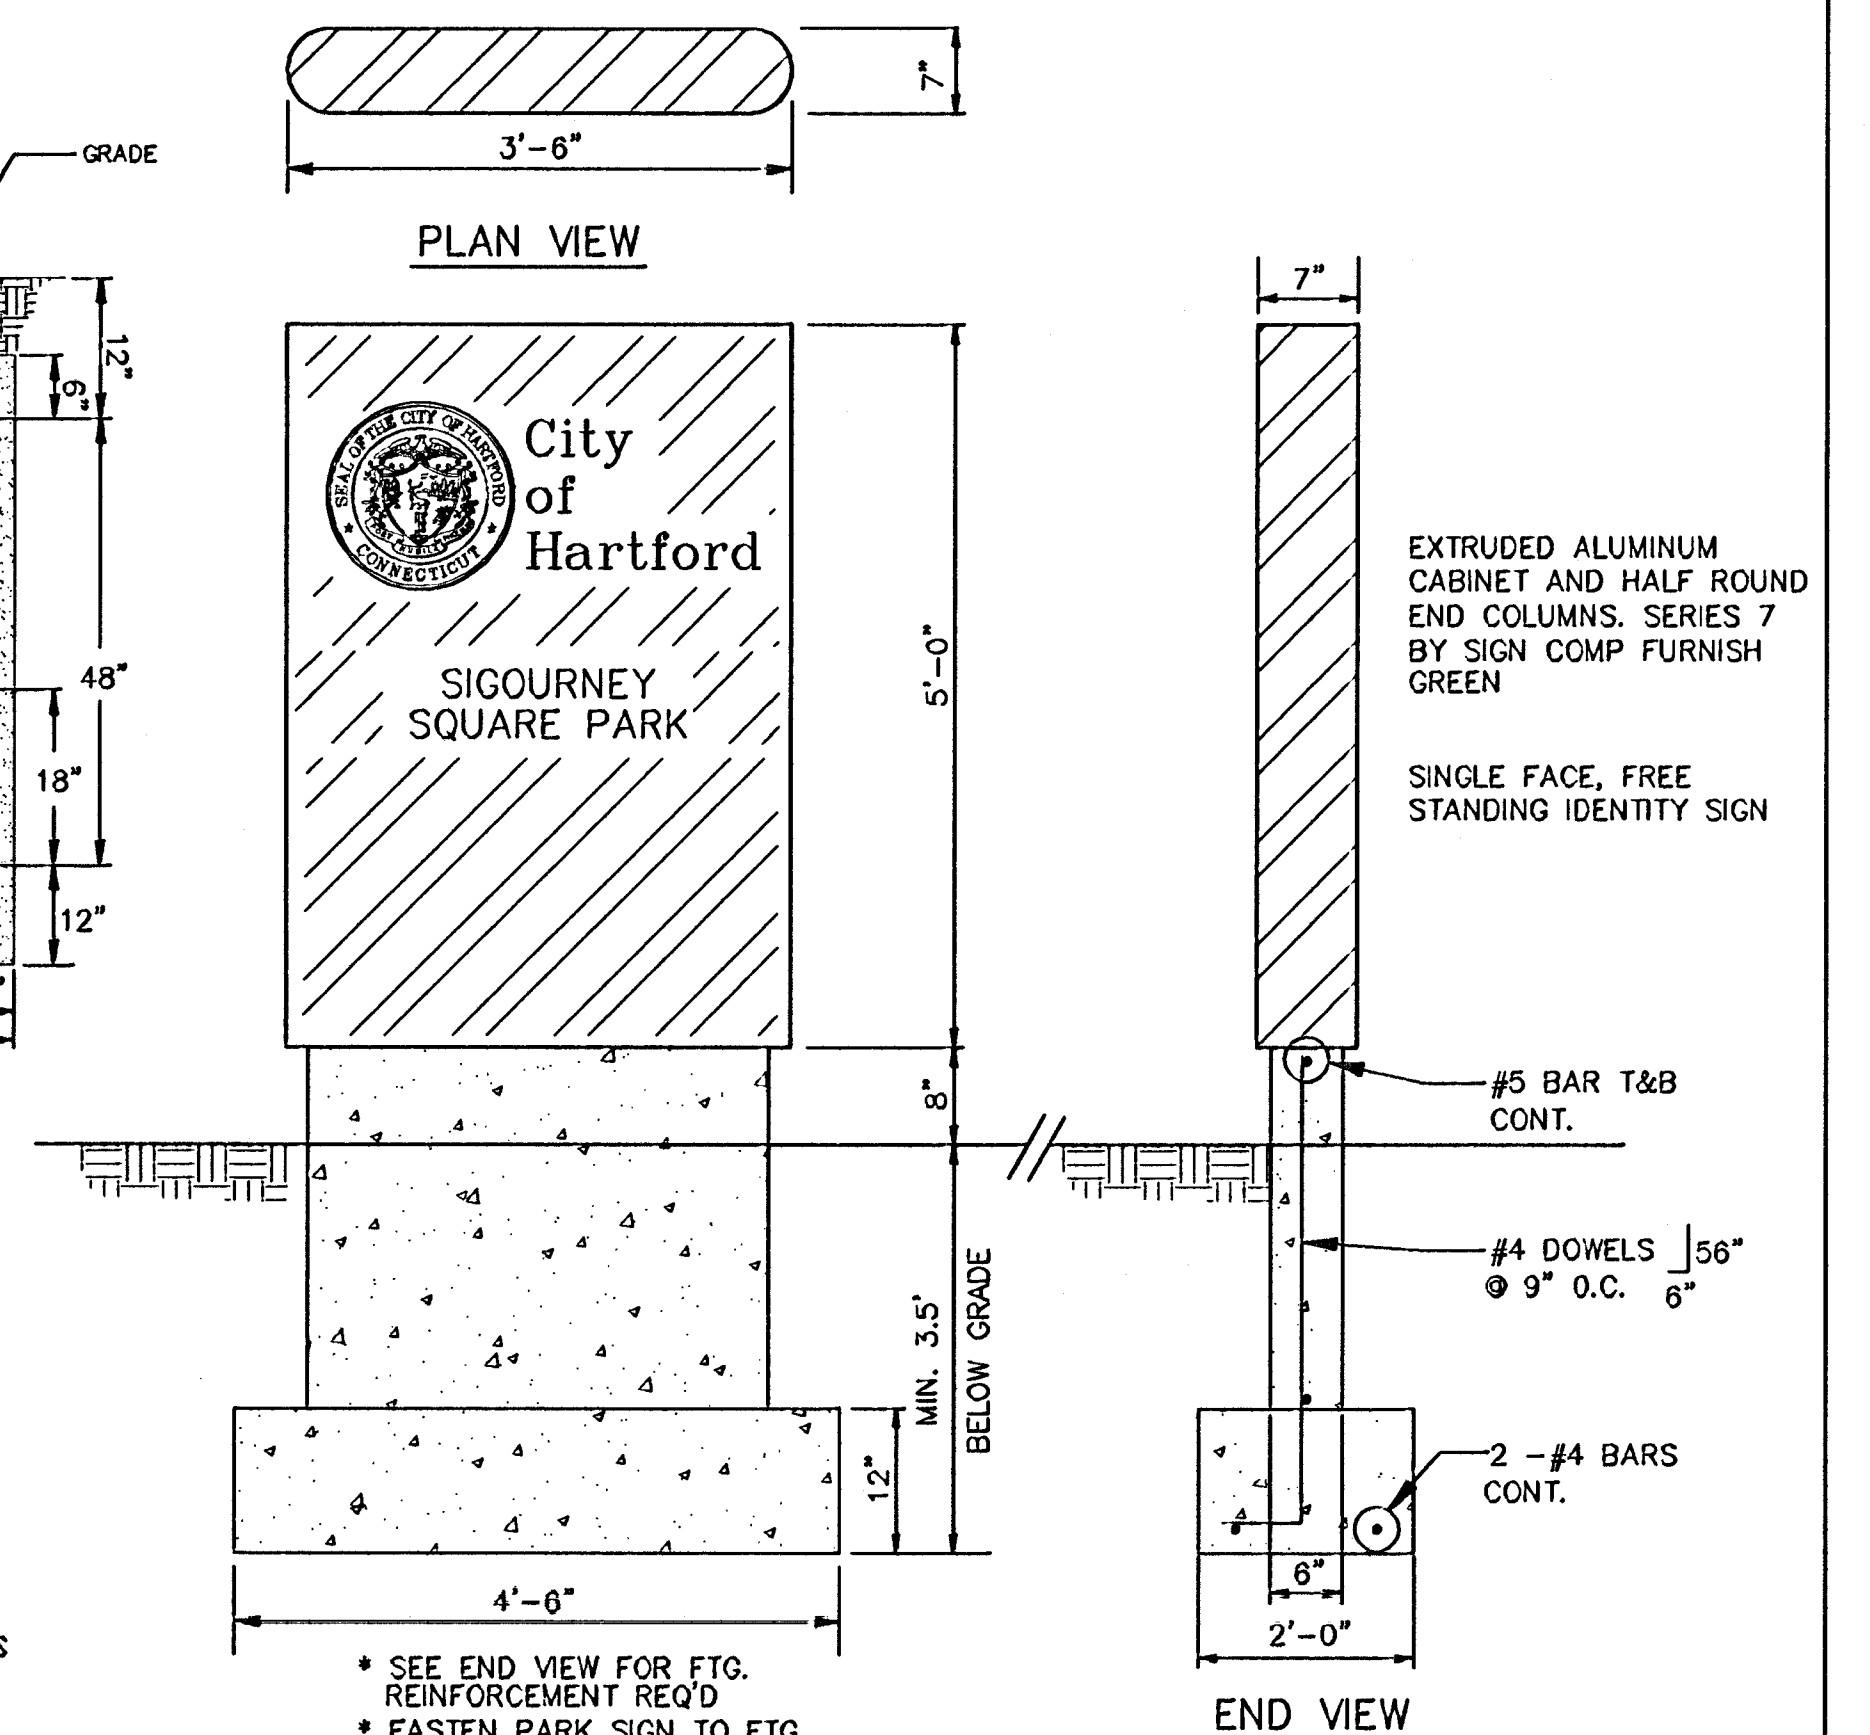

PARK BENCH & FOOTING DETAIL
(BID ITEM #334 A&B)-N.T.S.

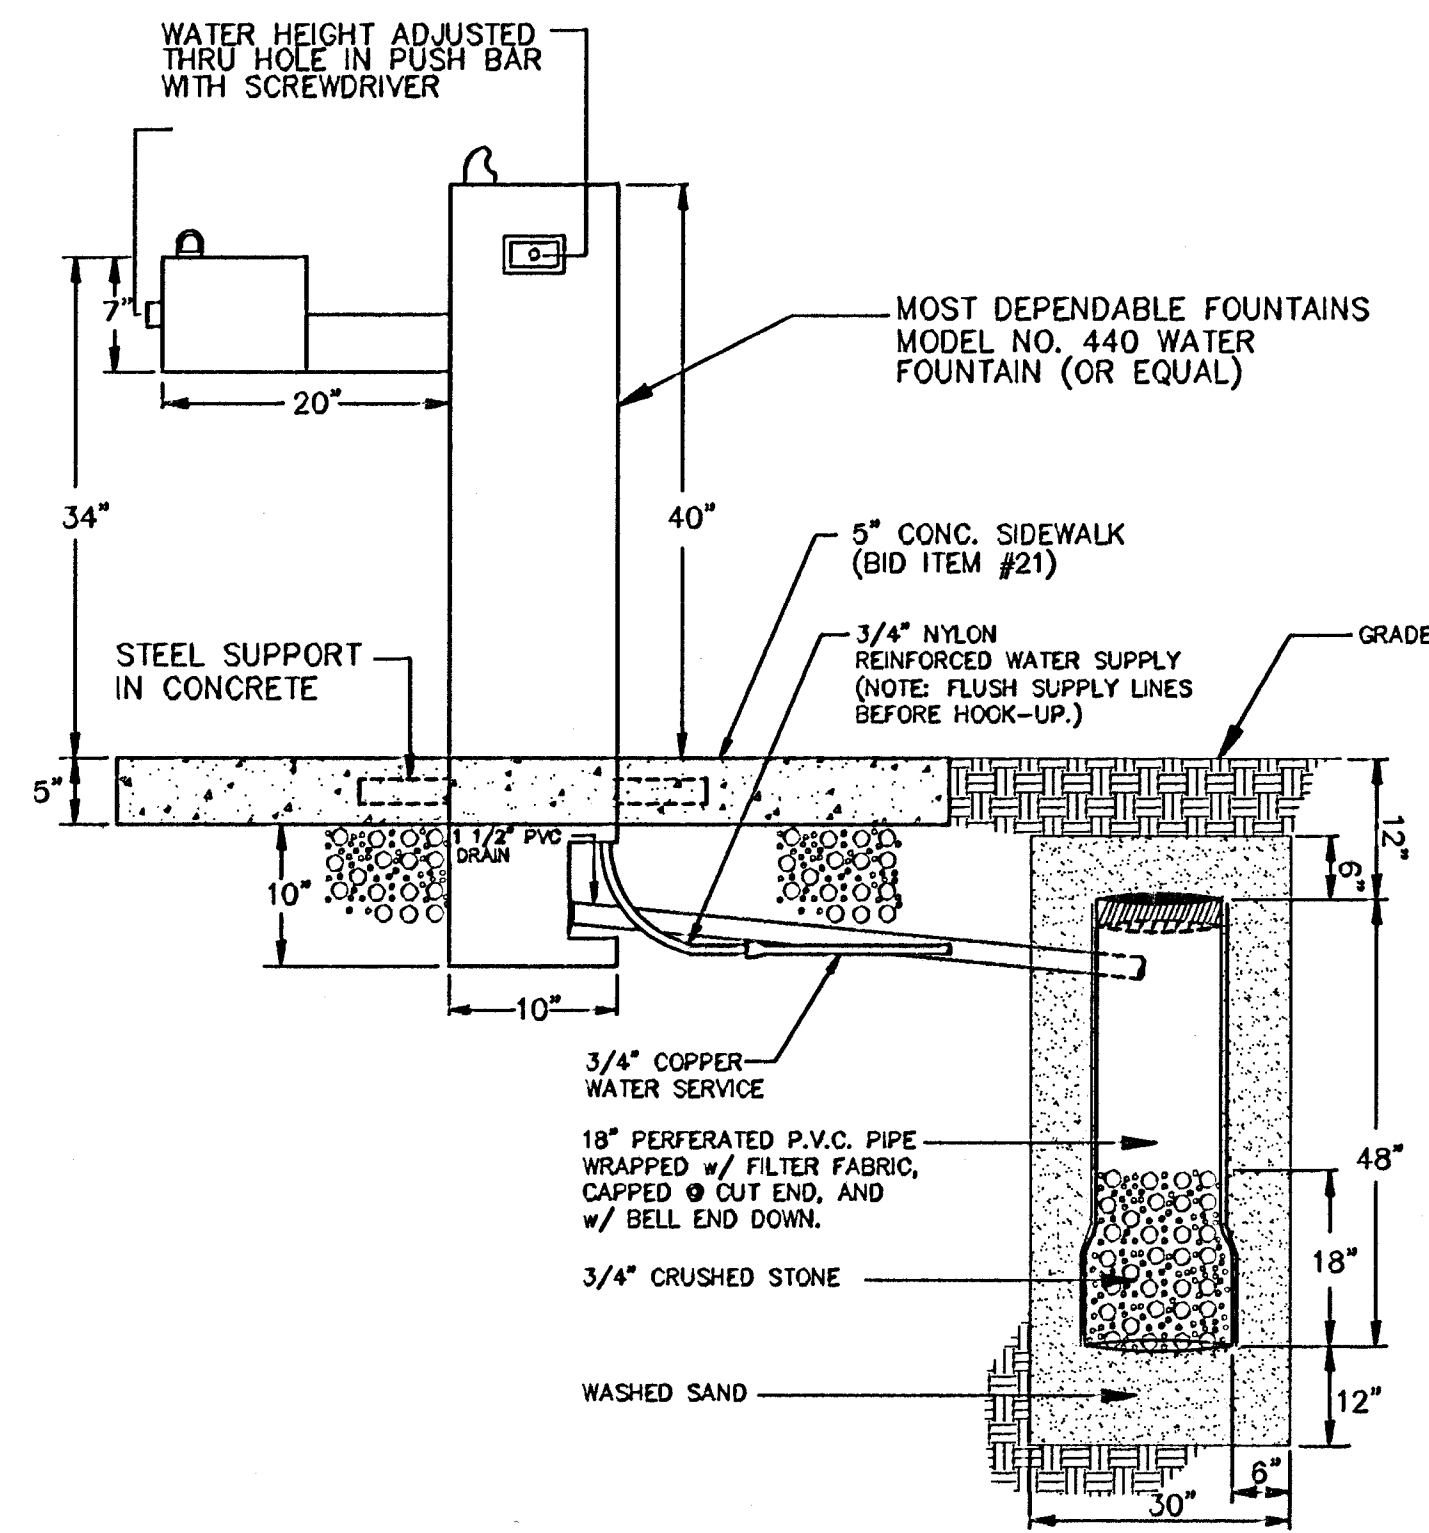

CONCRETE SIDEWALK
(BID ITEM #21C)-N.T.S.

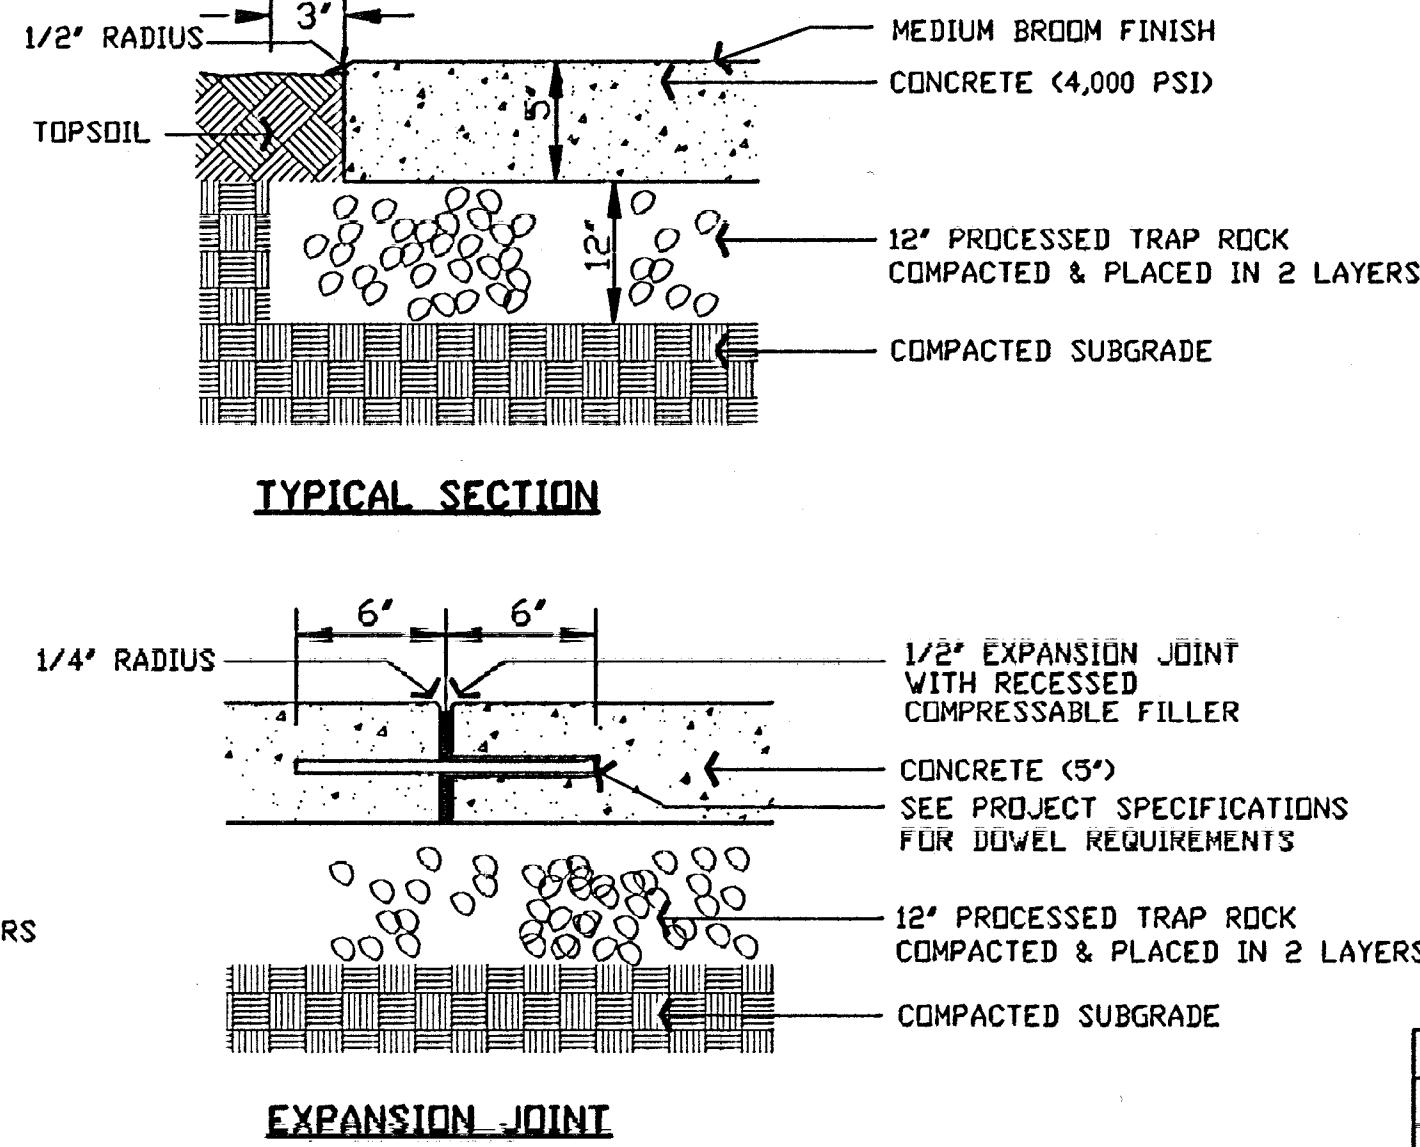

FOOTING NOTES

- 1) FOOTINGS SHALL BE PLACED ON COMPACTED UNDISTURBED SOIL OR ON WEATHERED ROCK.
- 2) REINFORCING USED SHALL BE GRADE 60 REBAR AND SHALL CONFORM TO A.S.T.M. A615 & A706.
- 3) CONCRETE SHALL HAVE A MIN. 28 DAY STRENGTH OF 3,000 P.S.I. A.S.T.M. A615 & A706 (TYPICAL).
- 4) MAINTAIN A MINIMUM OF 2.5" COVERAGE ON REBAR.

CITY OF HARTFORD, CONNECTICUT
DEPARTMENT OF PUBLIC WORKS
TRANSPORTATION SERVICES BUREAU

SITE DETAILS

SUBMITTED		RECOMMENDED		APPROVED	
PURCELL ASSOCIATES		MANAGER		CITY ENGINEER	
PROJECT ENGINEER		MEM.		CHECKED	
2	5/30/97	AS PER REVIEW COMMENTS	M.E.M.	SCALE:	DAYBOOK NO. 011361
1	5/97	AS PER REVIEW COMMENTS	M.E.M.	N.T.S.	DATE JUNE 2, 1997
NO.	DATE	DESCRIPTION	BY	FILE NAME	SHEET 7 OF 14