




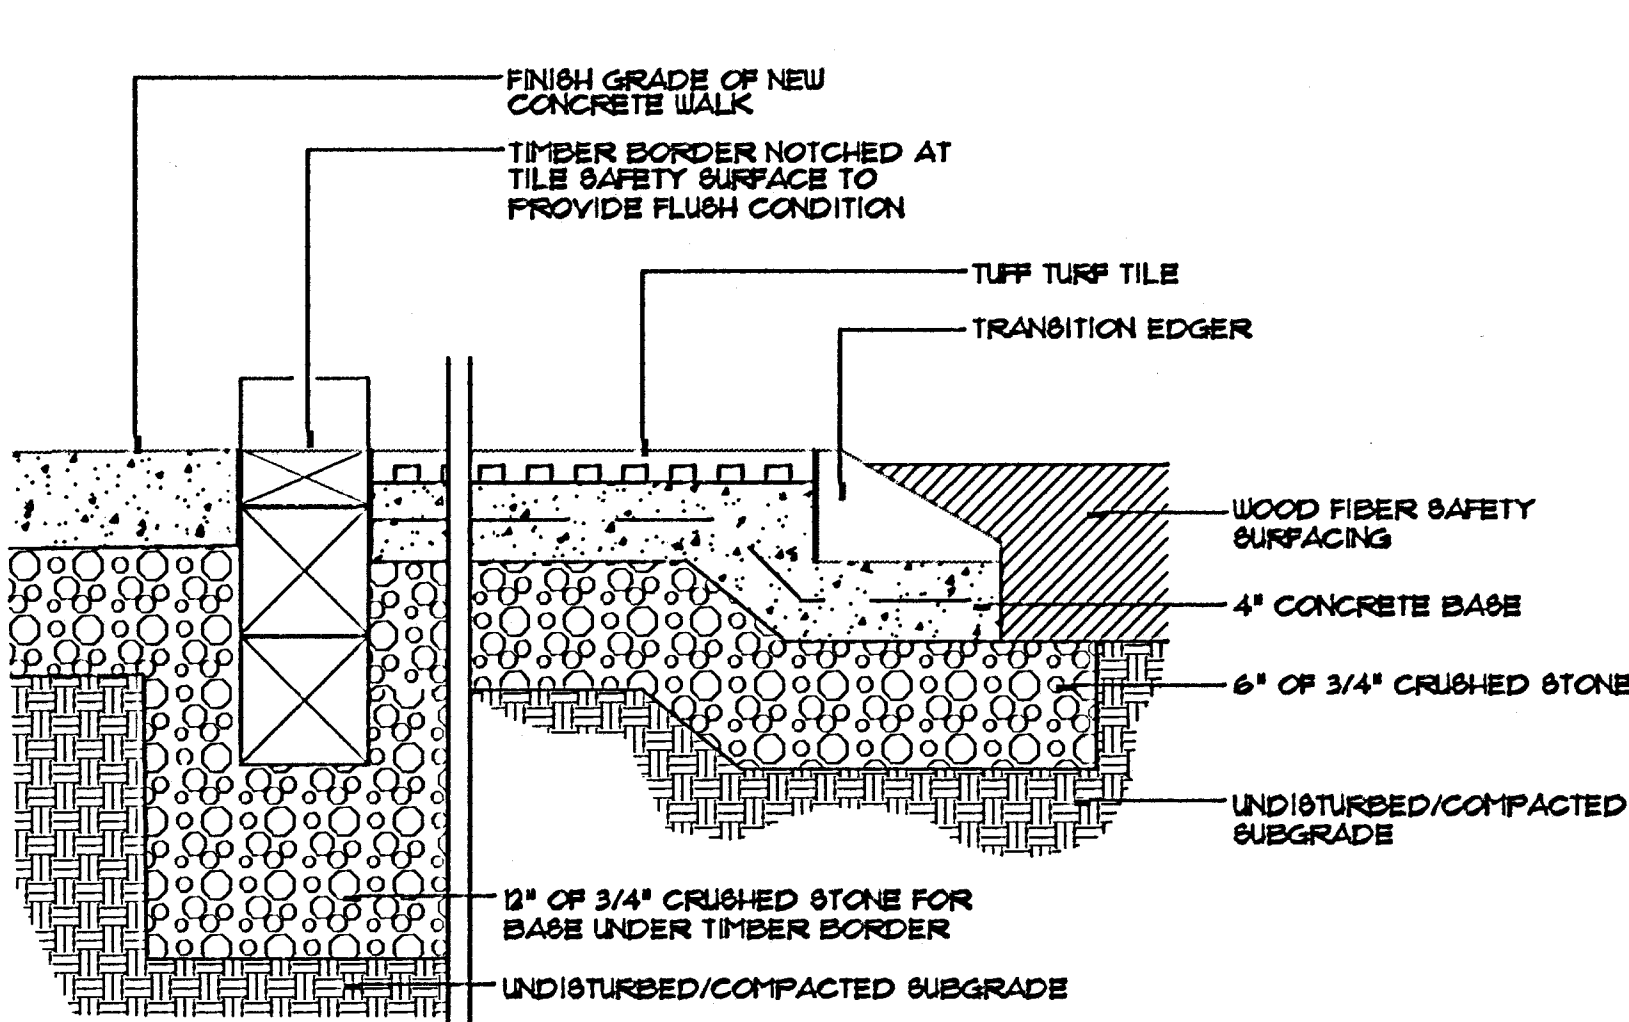


1 Tile Safety Surface
NT.8
TRANSEDGE
1=1

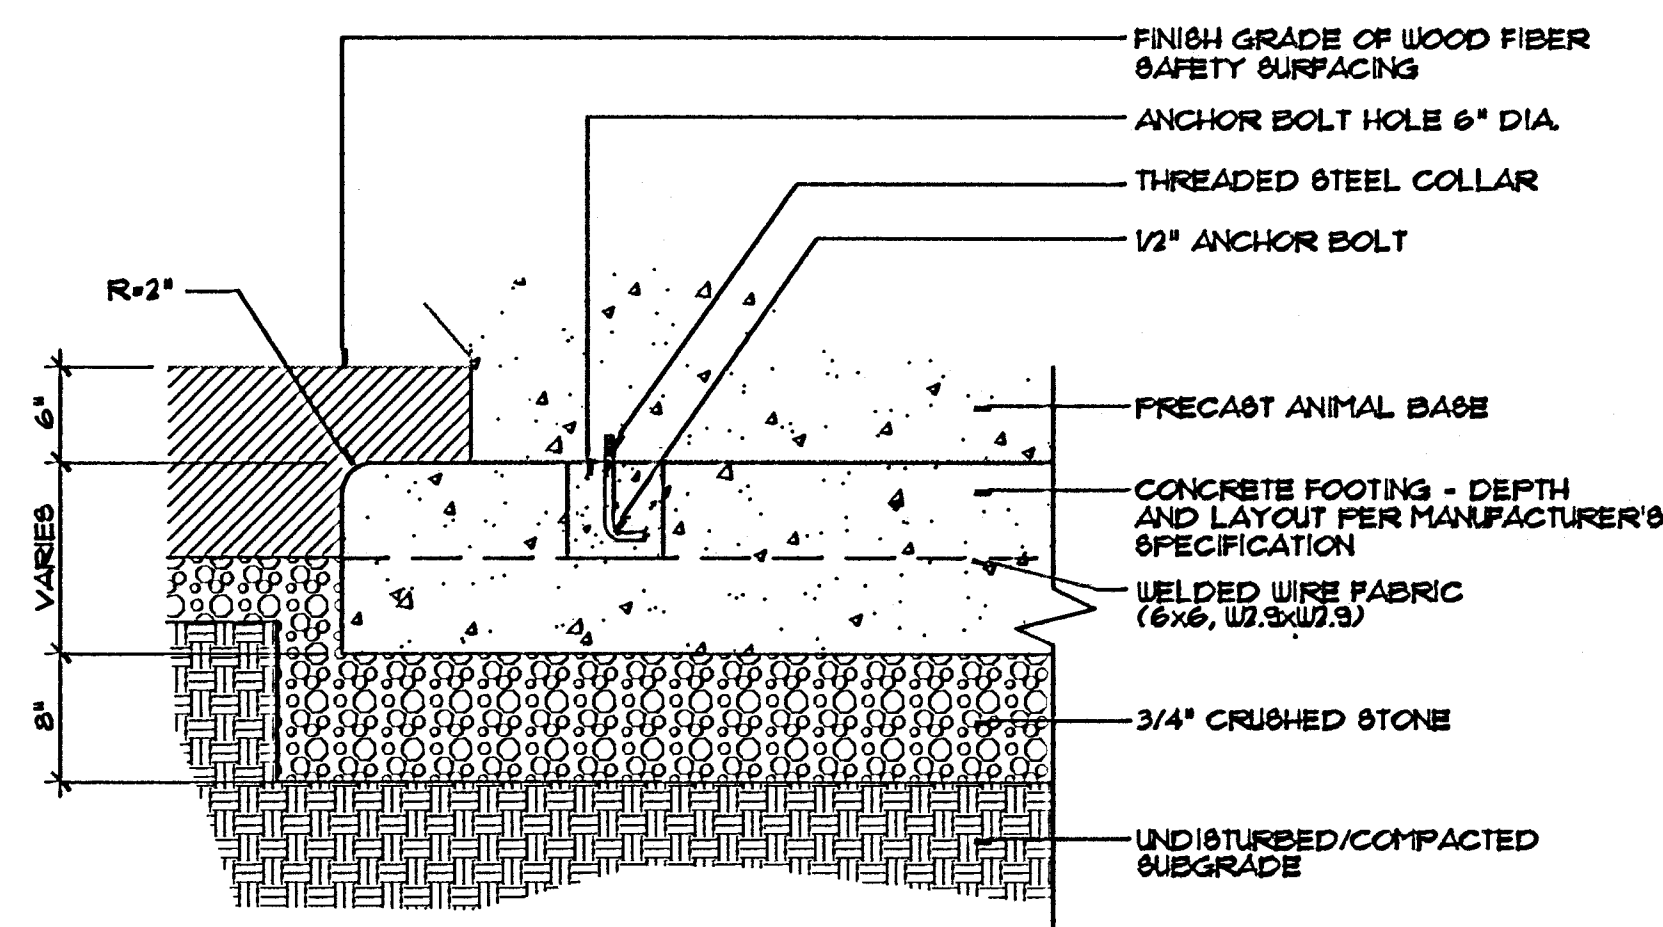

3 Concrete Footing for Precast Forms
NT.8
2513-01B

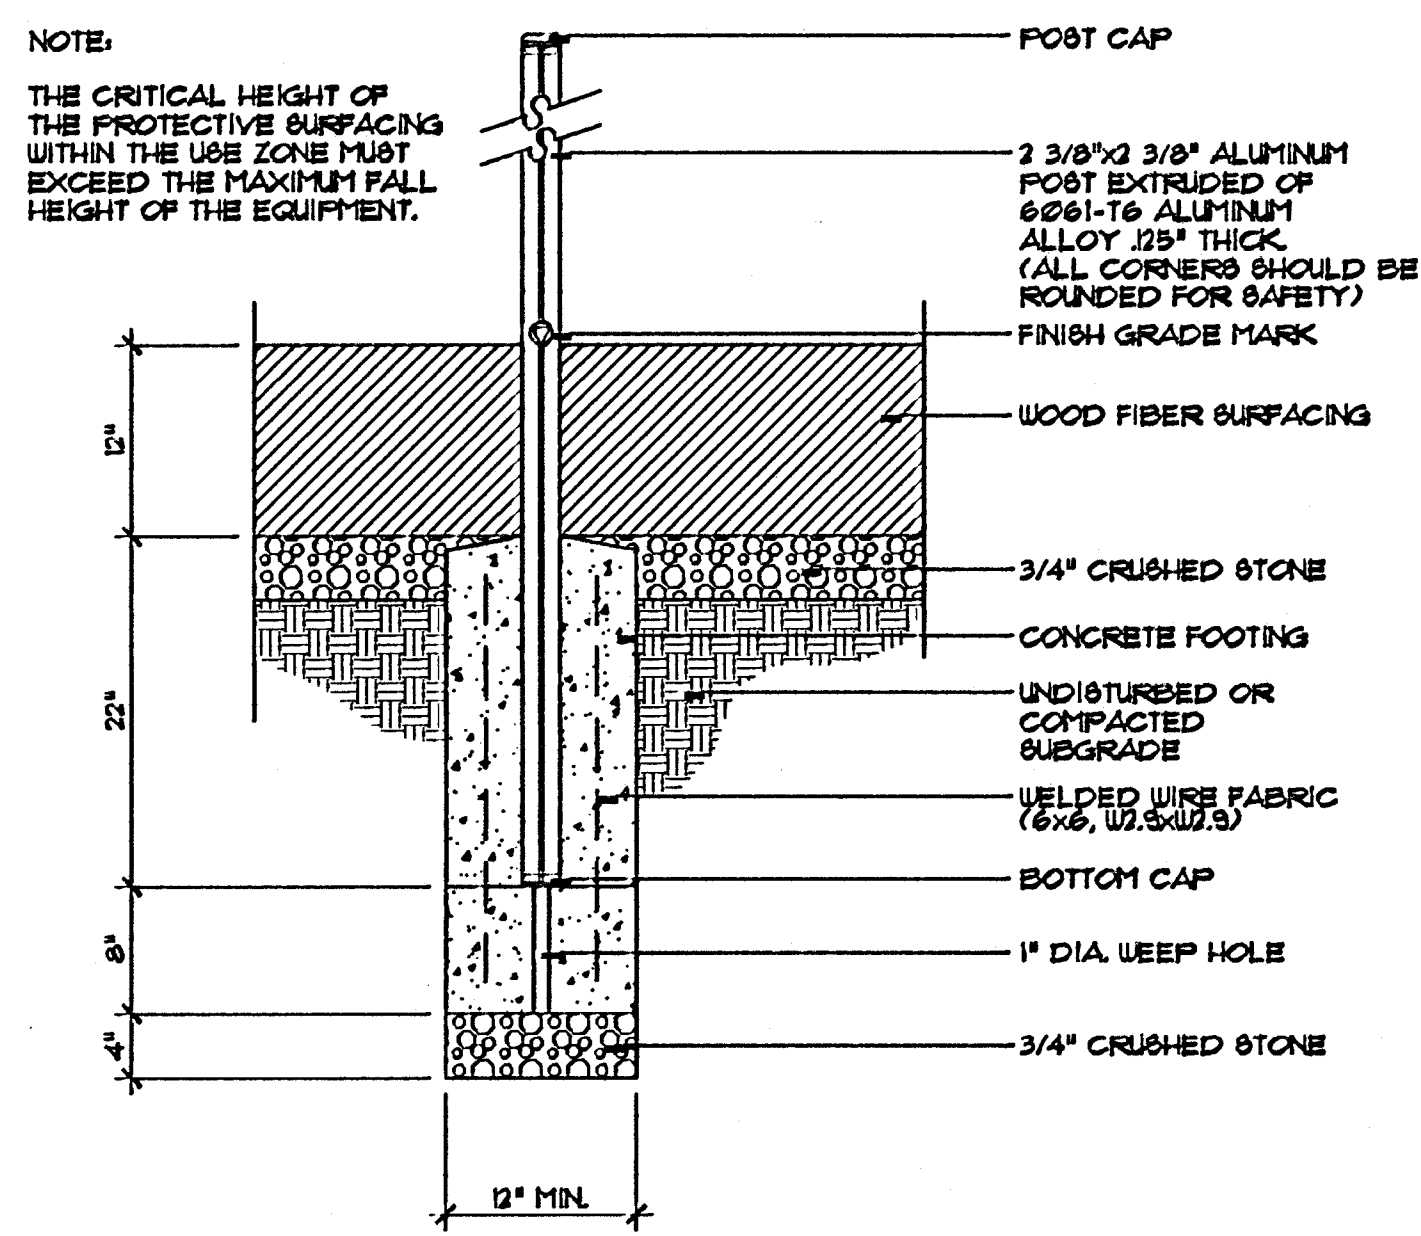

2 Play Structure Footing
NT.8
FOOTING
1=1

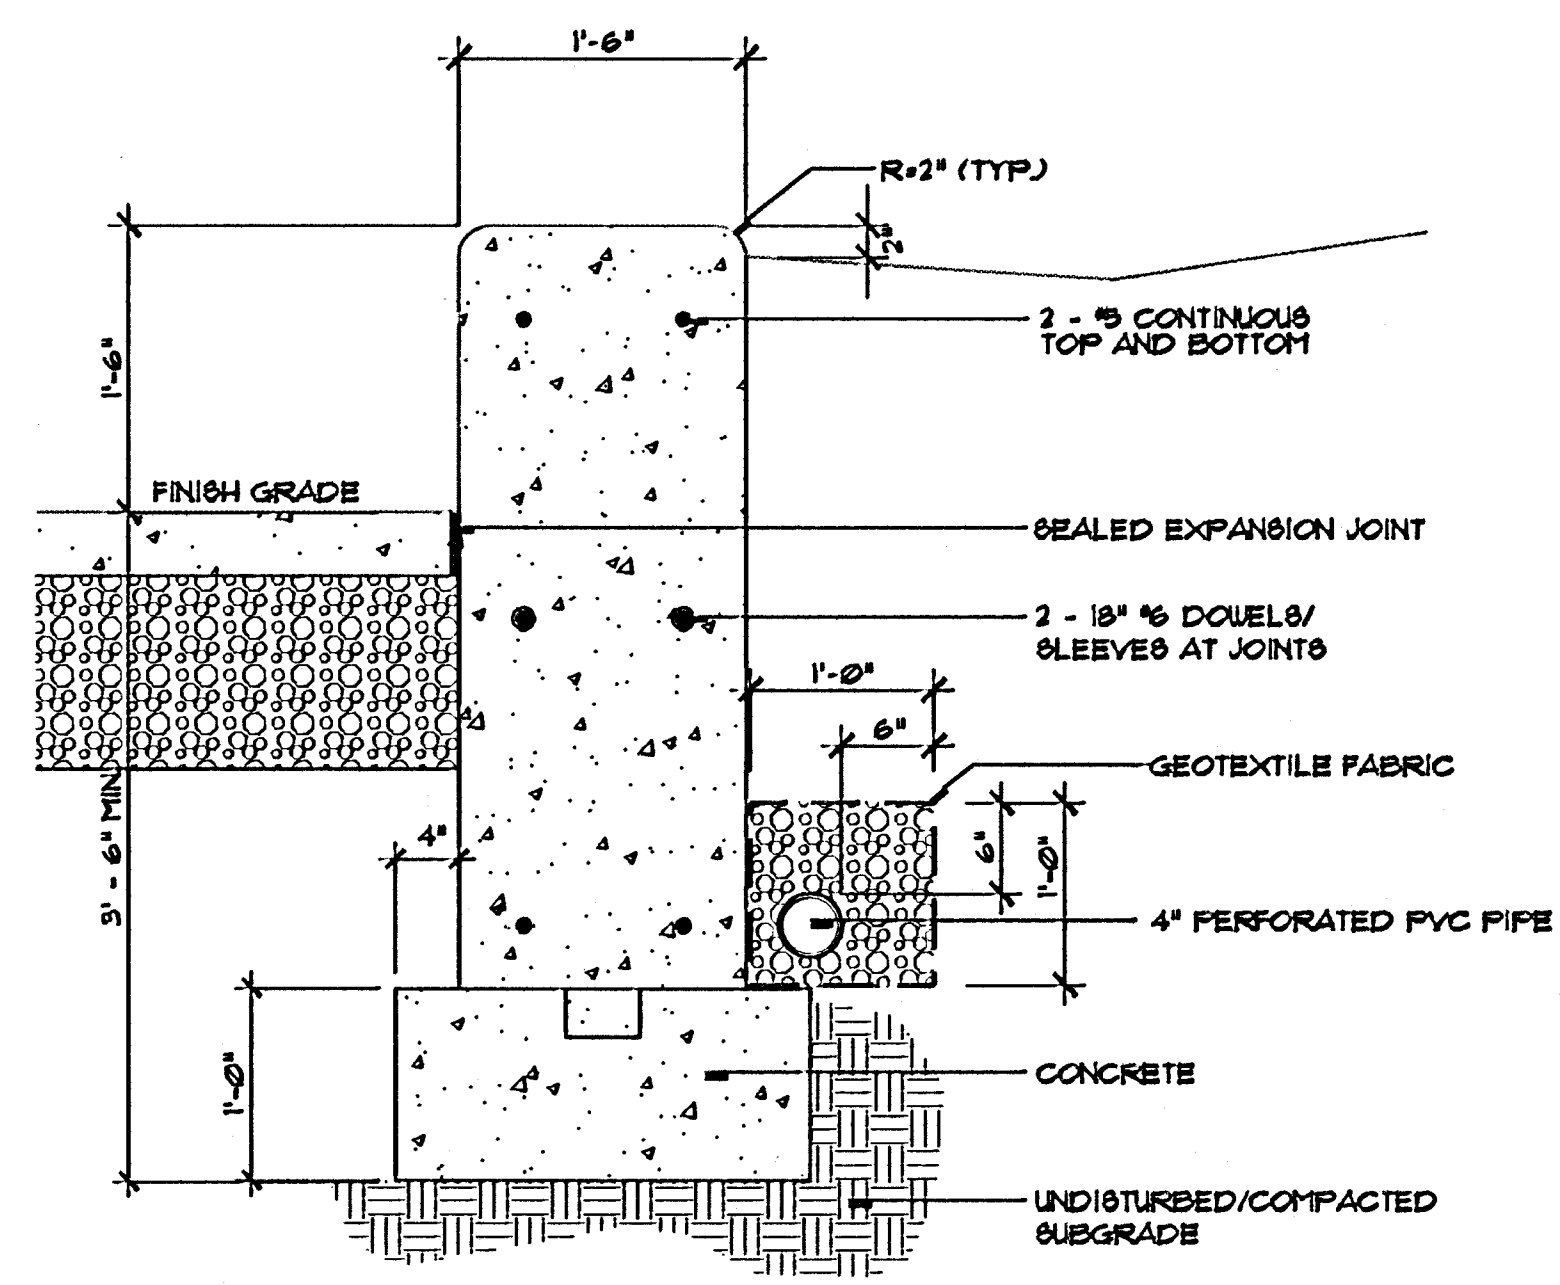

4 Concrete Seat Wall
NT.8
3300-06A
1=1

Landscape Architects
Urban Designers
Land Planners

Richter Cegan & Webb

Avon Park North Box 547 Avon, Connecticut 06001
(203) 678-0669

CITY OF HARTFORD, CONNECTICUT
DEPARTMENT OF PUBLIC WORKS
TRANSPORTATION SERVICES BUREAU

SIGOURNEY SQUARE PARK

Site Details

SUBMITTED		RECOMMENDED		APPROVED	
PROJECT ENGINEER		MANAGER		CITY ENGINEER	
1	5/97	AS PER REVIEW COMMENTS			
NO.	DATE	DESCRIPTION		BY	

DRAWN		SCALE:		DAYBOOK NO. 011361		SHEET 14	
CHECKED		As Noted		DATE May 10, 1997		OF 14	
		FILE NAME					