


629/A

629/A

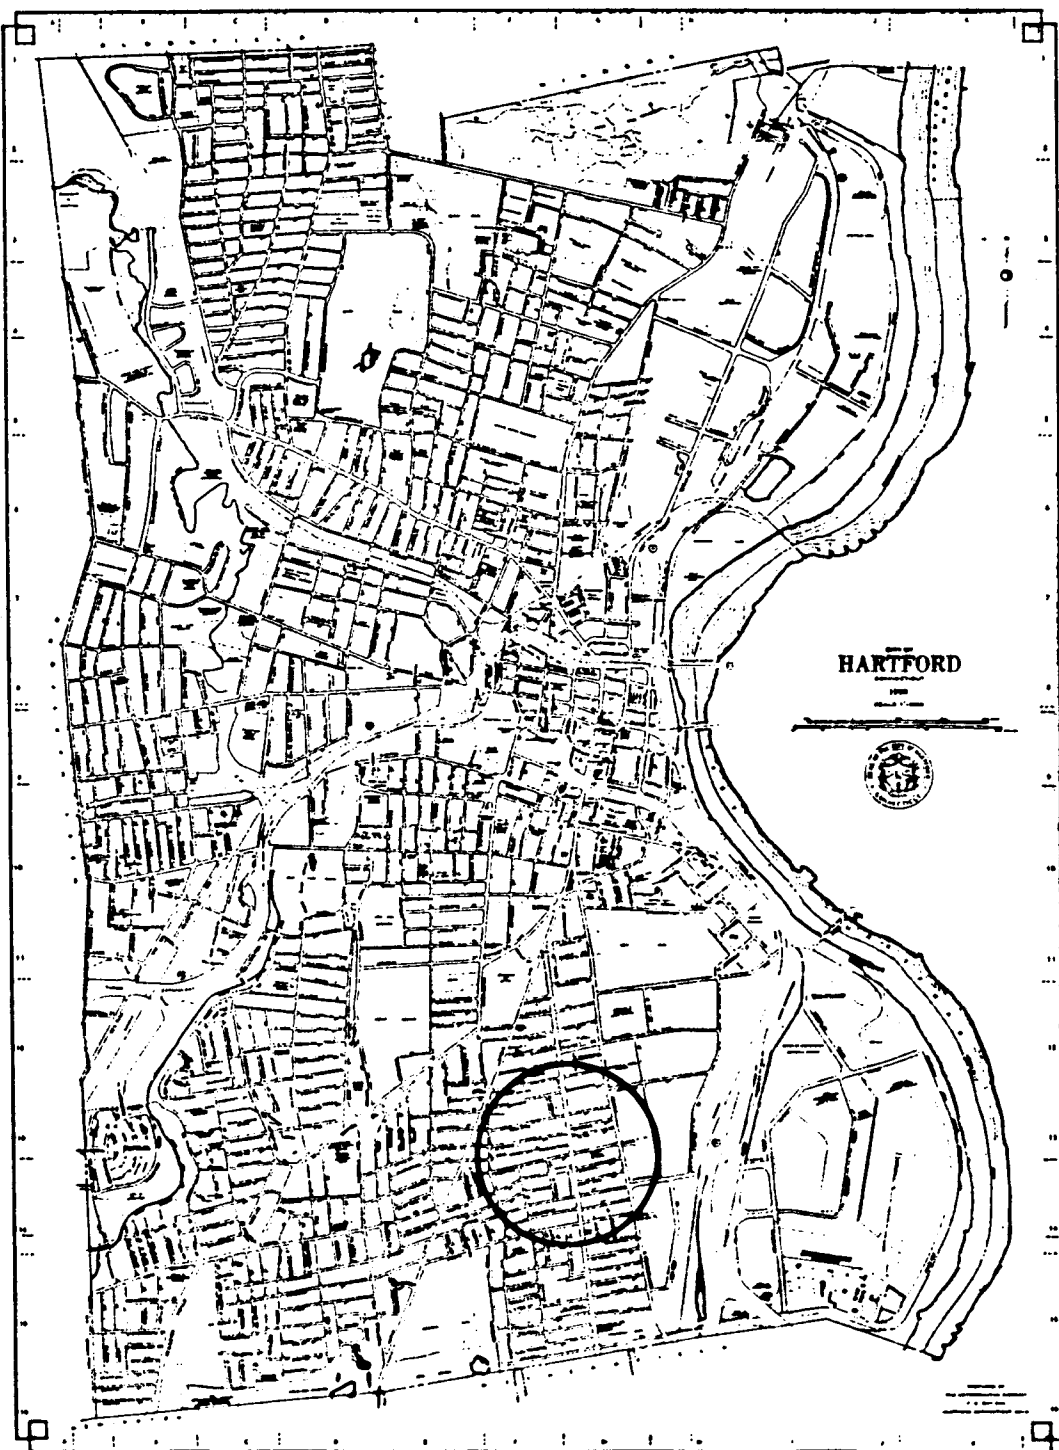

LOCATION PLAN

CITY OF HARTFORD

DEPARTMENT OF PUBLIC WORKS

ENGINEERING SERVICES




PLANS FOR FRANKLIN AVENUE STREETSCAPE IMPROVEMENTS

CONTRACT NO. E 93-32

CONTENTS

C	COVER/CONTENTS
1a-e	SURVEY
2a-e	DEMOLITION/SITE PREPARATION
3a-e	IMPROVEMENTS AND PLANTINGS
3.1	TRAFFIC CONTROL SIGNAL ITEMS: FRANKLIN AVE. AT BARKER ST., PRESTON ST., AND BROWN ST.
3.2	TYPICAL INSTALLATION DETAILS: DETECTORS, RIGID METAL CONDUIT AND HANDHOLES
3.3	TYPICAL INSTALLATION DETAILS: FOUNDATIONS AND CABINETS
4a-e	GRADING PLAN/PROFILES
5.1 - 5.13	CROSS SECTIONS
6a-e	LIGHTING
7a-e	TRAFFIC SIGNAGE/PAVEMENT MARKINGS
8.1 - 8.3	SITE DETAILS
9.1	LIGHTING DETAILS
10.1	TRAFFIC SIGNAGE/PAVEMENT MARKINGS DETAILS

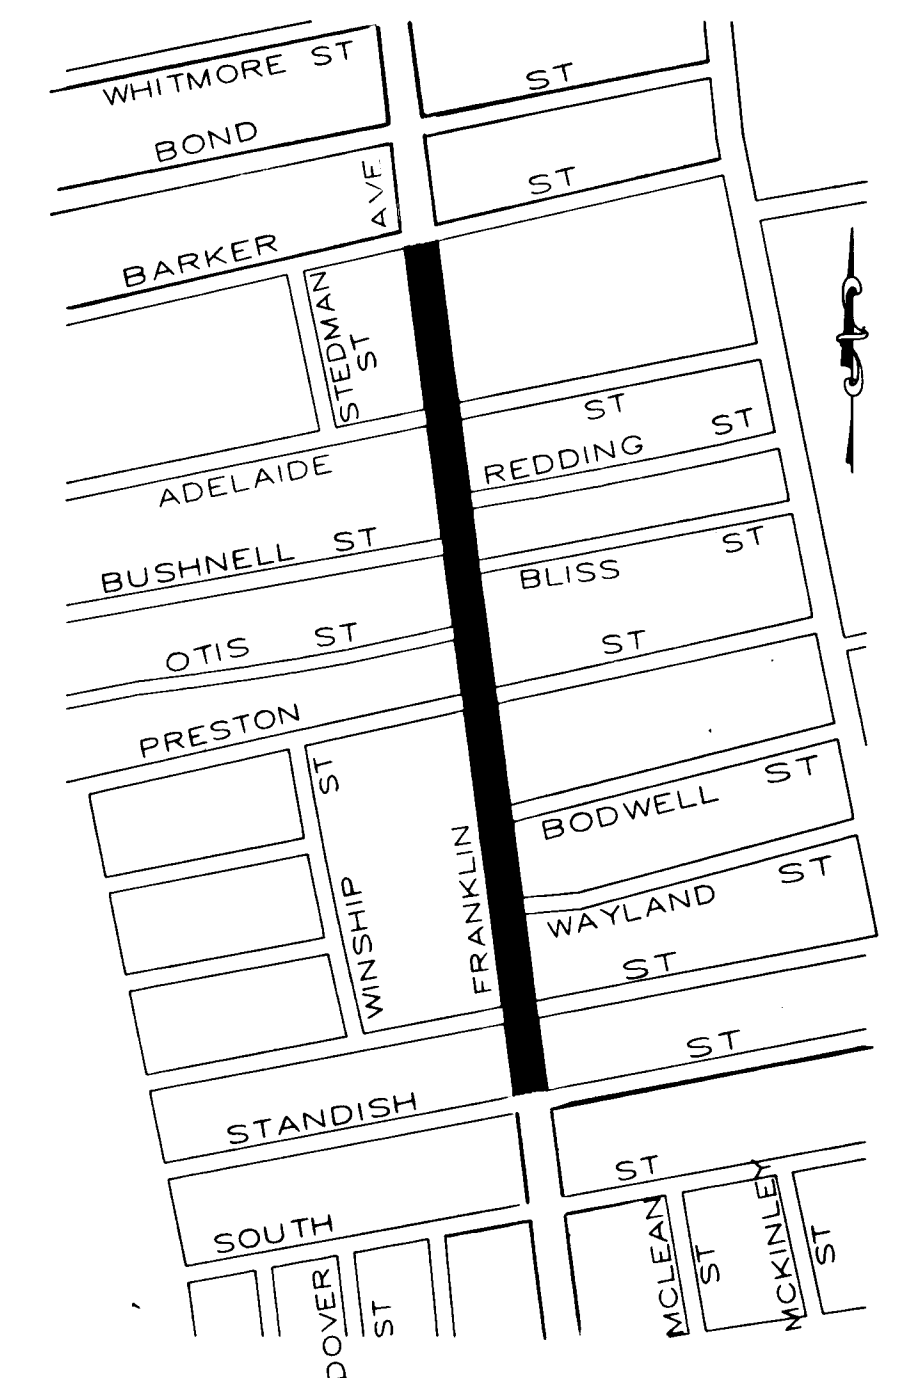

SITE PLAN

RICHARD ST. PIERRE
Project Engineer

JEROME F. SHEA
Manager
Engineering Planning and Design

ANTHONY FERRARO
City Engineer

THOMAS E. JOHNSON
Acting Director of Public Works

City of Hartford, Connecticut	
Johnson and Richter, Inc. Landscape Architect/Urban Designer Hartford, Connecticut	Buck & Buck Civil Engineers Hartford, Connecticut
BJFW Electrical Engineer Hartford, Connecticut	Barkan & Mess, Inc. Traffic Engineer Hartford, Connecticut
Clarke-Tamaccio, Inc. Architect Hartford, Connecticut	Igor Vechesloff Surveyor Hartford, Connecticut

William B. Blotter

629/A

629/A