

INSTALL 2" P.V.C. CONDUIT - CONNECT  
○ TO LIGHT POLE FOUNDATIONS

LIGHT POLE FOUNDATION  
FOR FUTURE ORNAMENTAL  
LIGHT STANDARD

CONSTRUCT RAISED PLANTING  
BED WITH GRANITE BORDER

GRANITE CURBING (TYP)  
TREES TO MATCH  
EXISTING

8' WIDE MEDIAN  
WITH BRICK  
PAVER FINISH

MATCH MARK SHEET 2


MATCH MARK SHEET 2

NO.	DATE	DESCRIPTION	BY

CITY OF HARTFORD, CONNECTICUT  
DEPARTMENT OF PUBLIC WORKS  
TRANSPORTATION SERVICES BUREAU

# FRANKLIN AVENUE STREETScape IMPROVEMENTS

SUBMITTED		RECOMMENDED	APPROVED
PROJECT ENGINEER		MANAGER	CITY ENGINEER
DRAWN C.D.	SCALE: HORZ. 1"= 20'	DAYBOOK NO. 011121 DATE AUGUST 19, 1997 FILE NAME GRAD1.DWG	
CHECKED J.S.			SHEET 1 OF 8

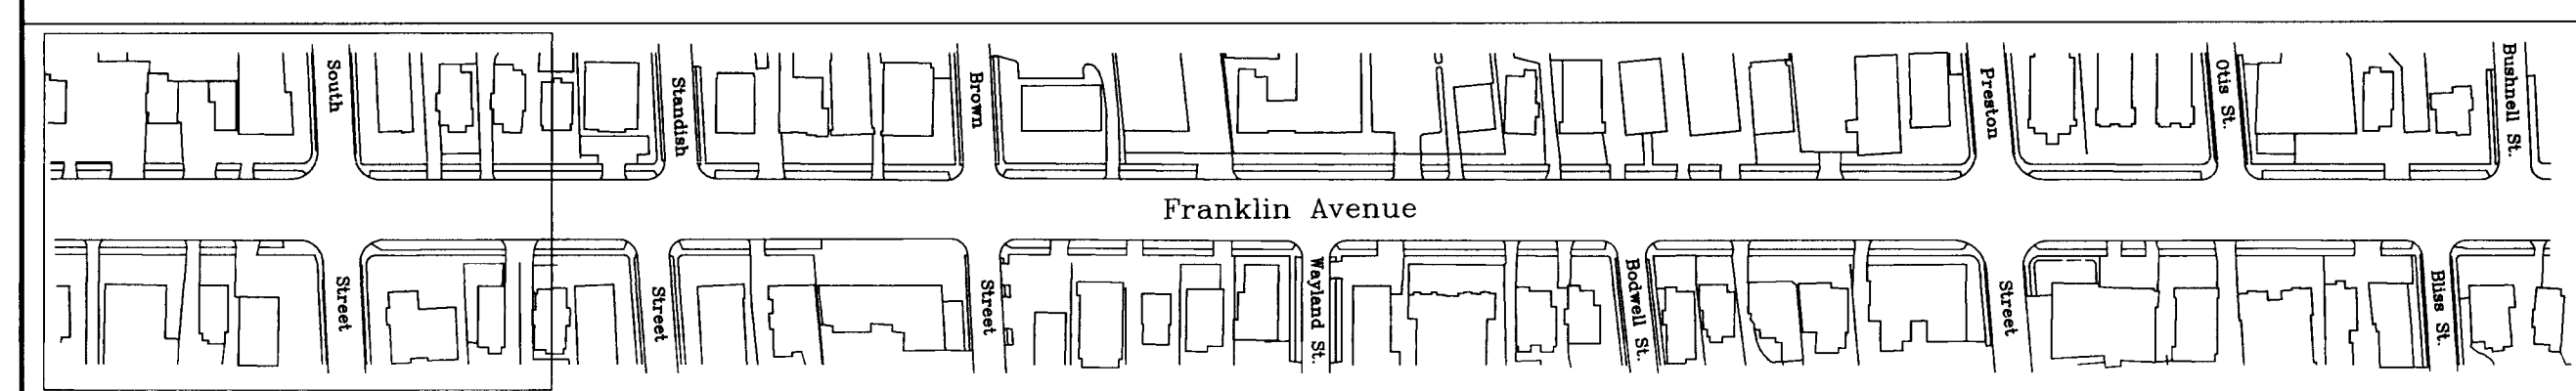

## PROPOSED MEDIAN INSTALLATION FRANKLIN AVENUE