
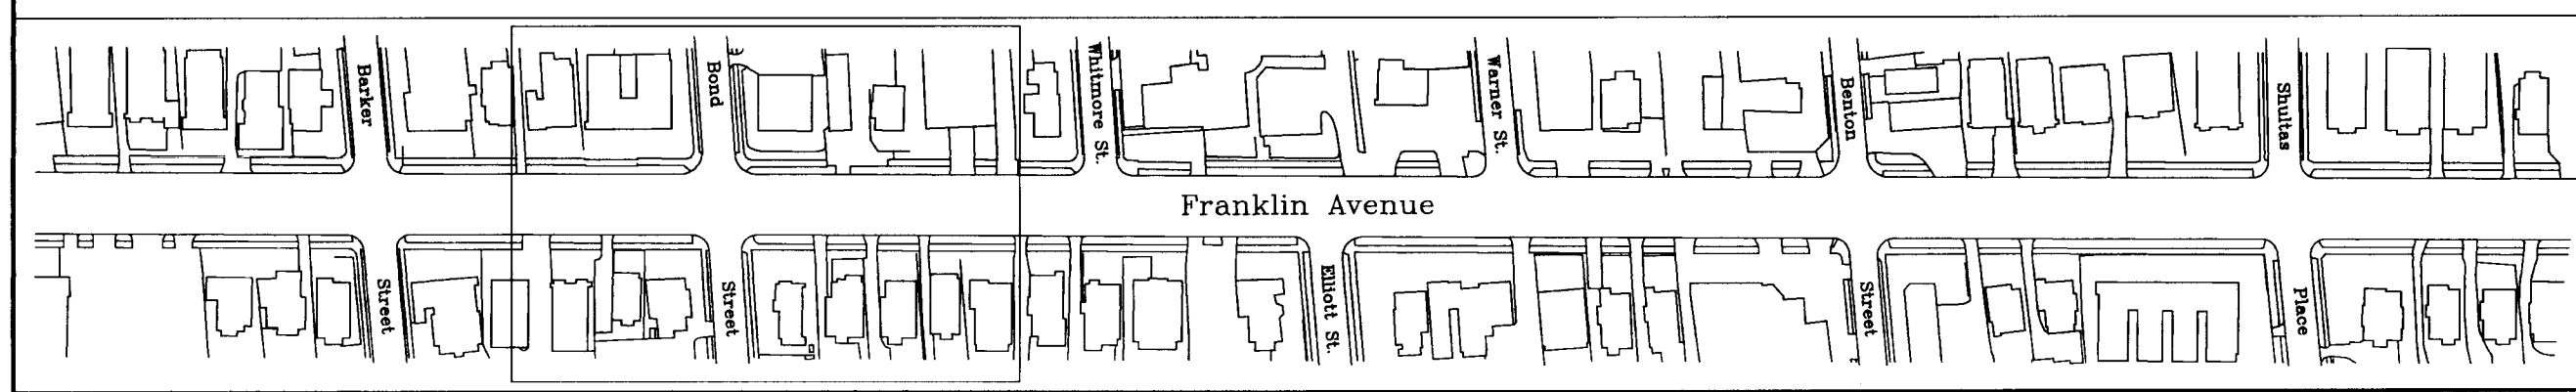
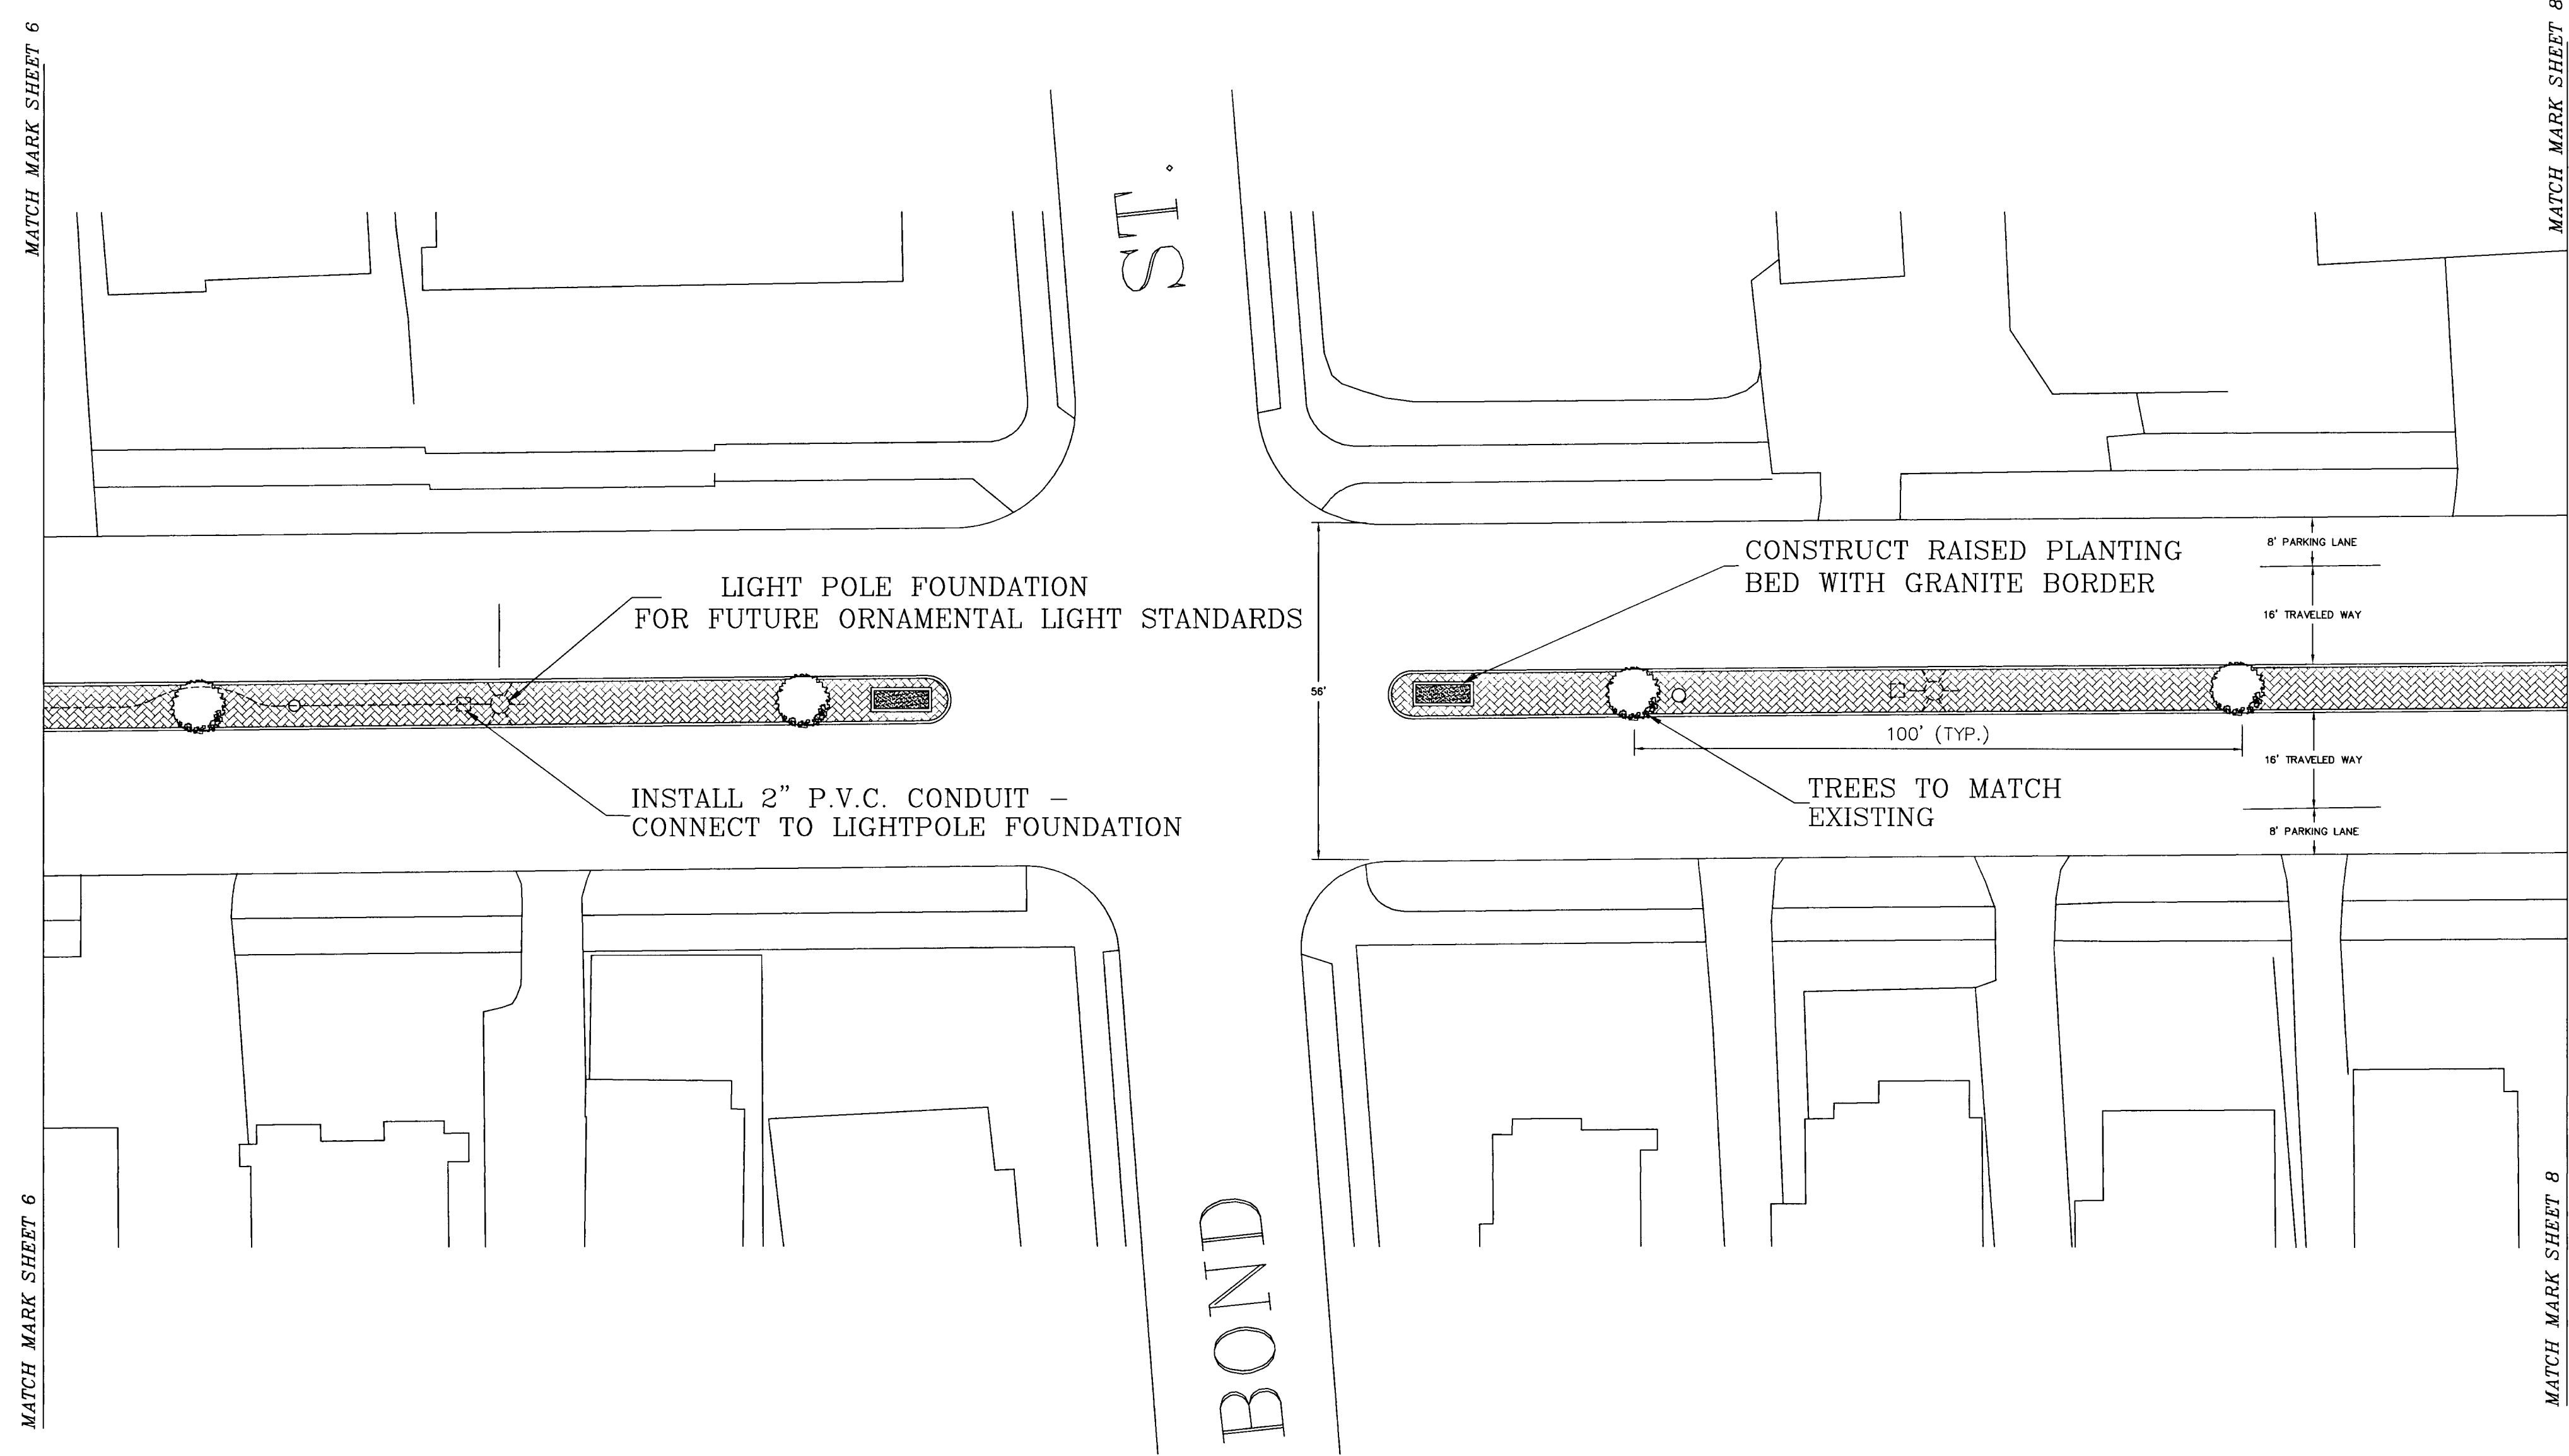


29/666

629/106

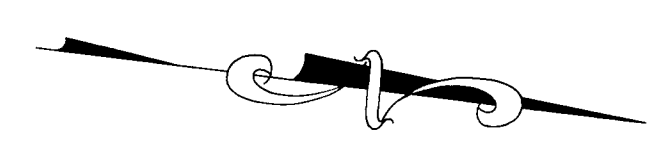

PROPOSED MEDIAN INSTALLATION
FRANKLIN AVENUE

NO.	DATE	DESCRIPTION	BY

CITY OF HARTFORD, CONNECTICUT DEPARTMENT OF PUBLIC WORKS TRANSPORTATION SERVICES BUREAU			
FRANKLIN AVENUE STREETScape IMPROVEMENTS			
SUBMITTED		RECOMMENDED	APPROVED
PROJECT ENGINEER		MANAGER	CITY ENGINEER
DRAWN C.D.	SCALE: HORZ. 1"= 20'	DAYBOOK NO. 011121 DATE AUGUST 19, 1997 FILE NAME GRAD5A.DWG	
CHECKED J.S.		SHEET 7 OF 8	

29/666

629/106