



629/K

629/K

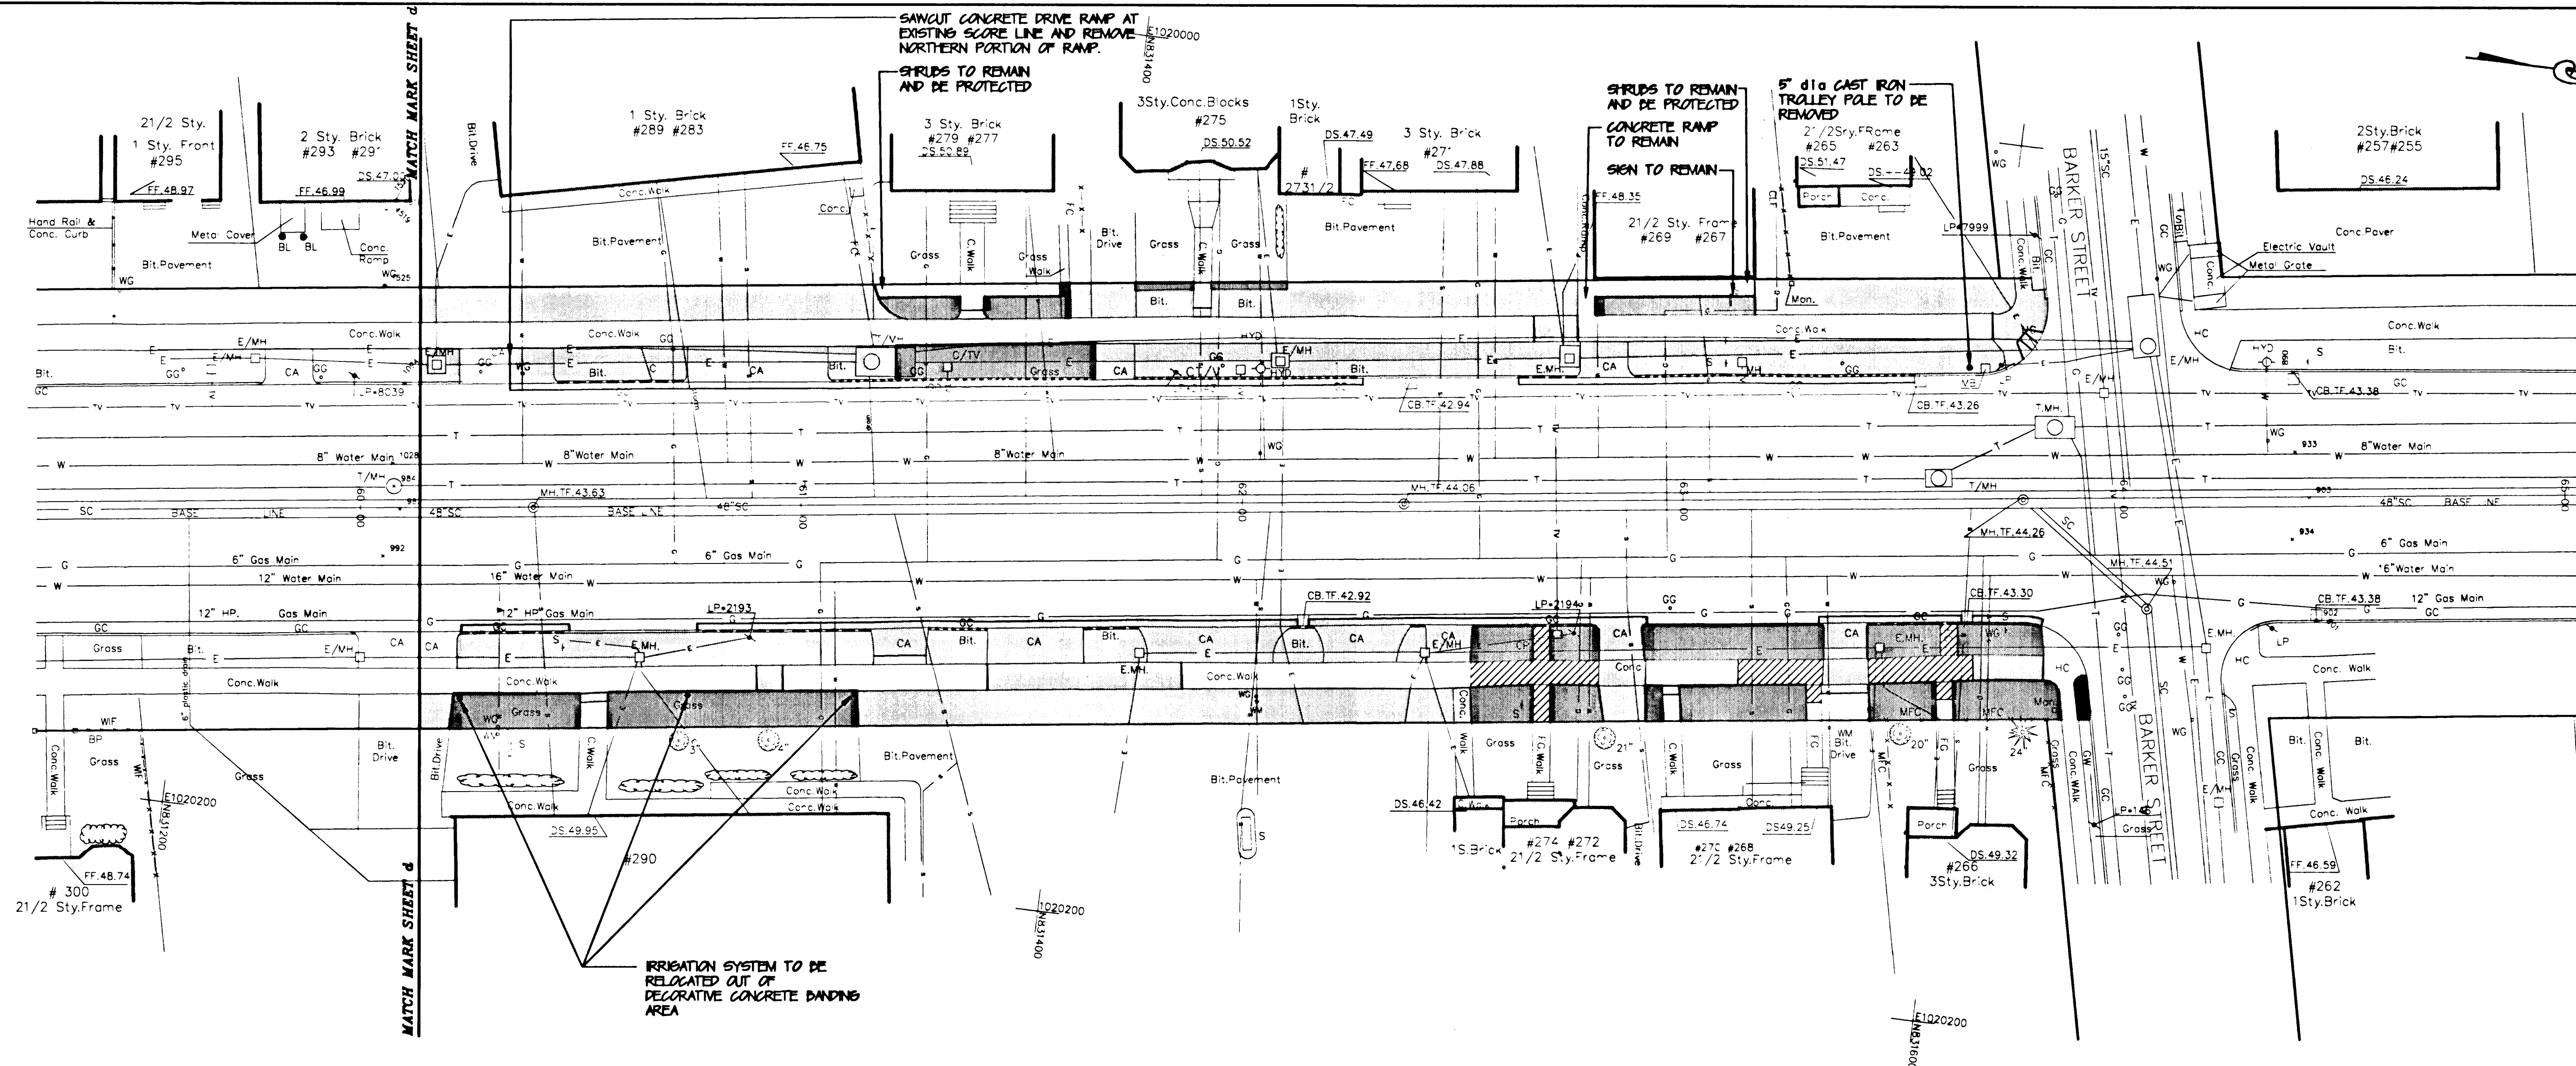

WATCH MARK SHEET
P
WATCH MARK SHEET

LEGEND

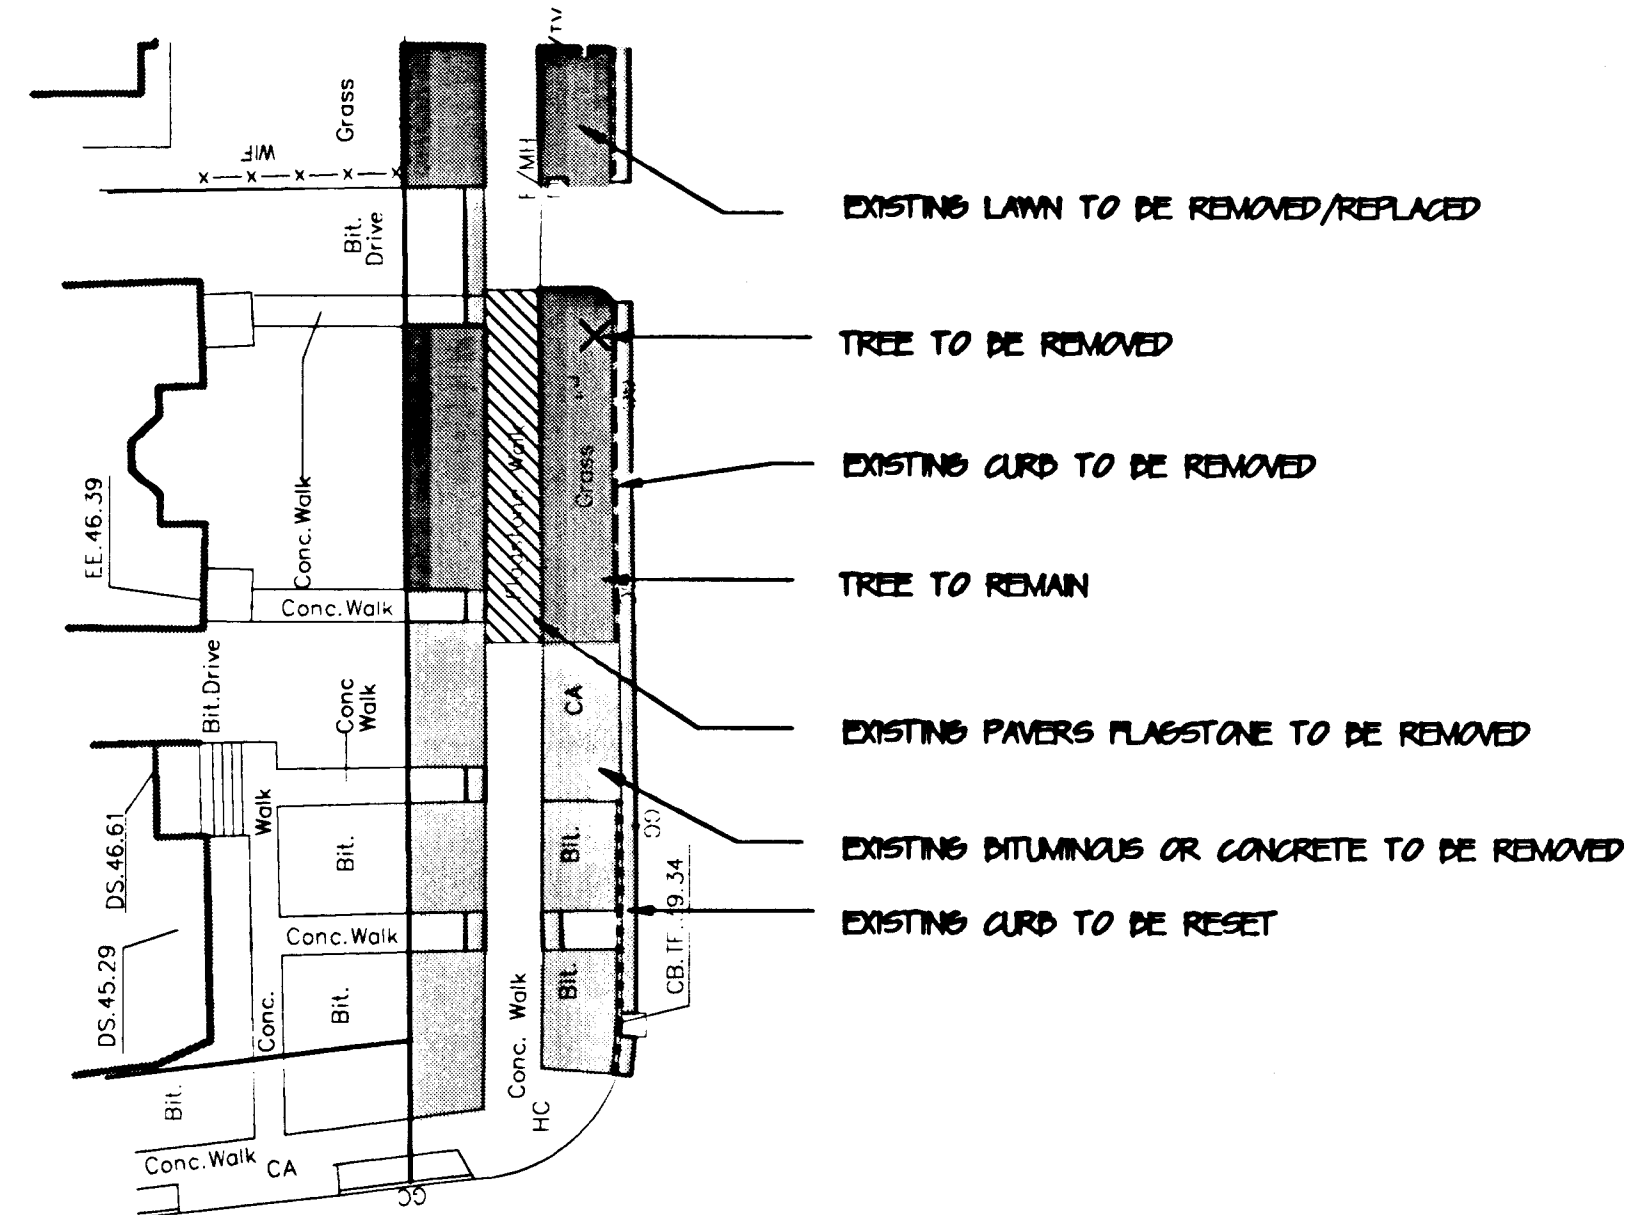


NOTE:
EXISTING UNDERGROUND STRUCTURES OR SERVICES ARE SHOWN IN AS NEAR THEIR CORRECT POSITION AS POSSIBLE. HOWEVER, ALL SUCH LOCATIONS ARE APPROXIMATE ONLY AND ALL SUCH STRUCTURES OR SERVICES MAY NOT BE SHOWN.

CALL BEFORE YOU DIG
TO INSURE SAFE, TROUBLE-FREE EXCAVATING. TO LOCATE UNDERGROUND UTILITY PIPE AND CABLE ANYWHERE IN CONNECTICUT. CALL 48 HOURS IN ADVANCE.
TOLL FREE, STATEWIDE 1-800-922-4455

City of Hartford, Connecticut
Johnson and Richter, Inc.
Landscape Architect/Urban Designer
Area, Connecticut
BIFW
Registered Engineer
Area, Connecticut
Clarke-Tennacore, Inc.
Architect
Hartford, Connecticut

Buck & Buck
Civil Engineers
Hartford, Connecticut
Barkan & Mess, Inc.
Traffic Engineer
Hartford, Connecticut
Igor Vachasloff
Hartford, Connecticut

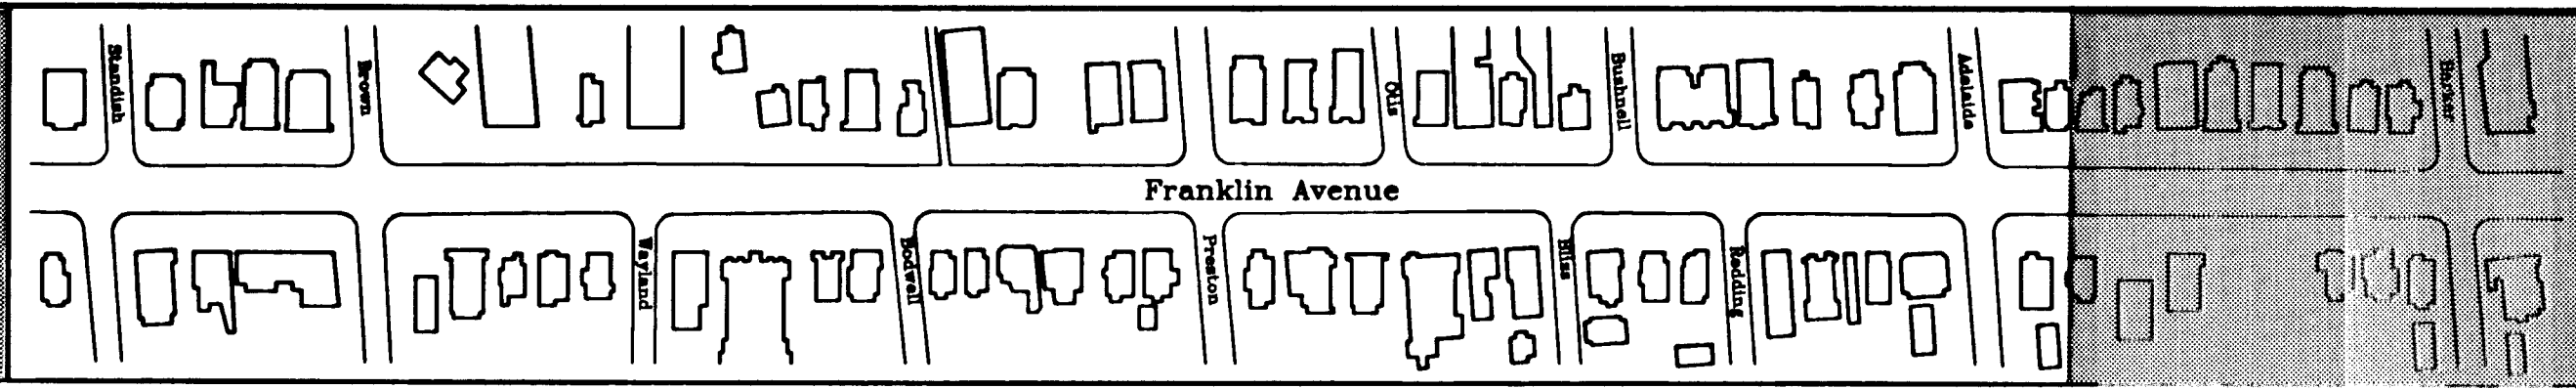

STREETSCAPE IMPROVEMENTS PROJECT FRANKLIN AVENUE

Hartford, Connecticut

Scale: 1"=10'	Daybook No. 011121
Date: 7-08-99	Sheet Title
Revisions:	DEMOLITION/ SITE PREPARATION
	Dwg: MDW
	Chk: WBA
	Sheet No. 2.e

9/K

629/K