
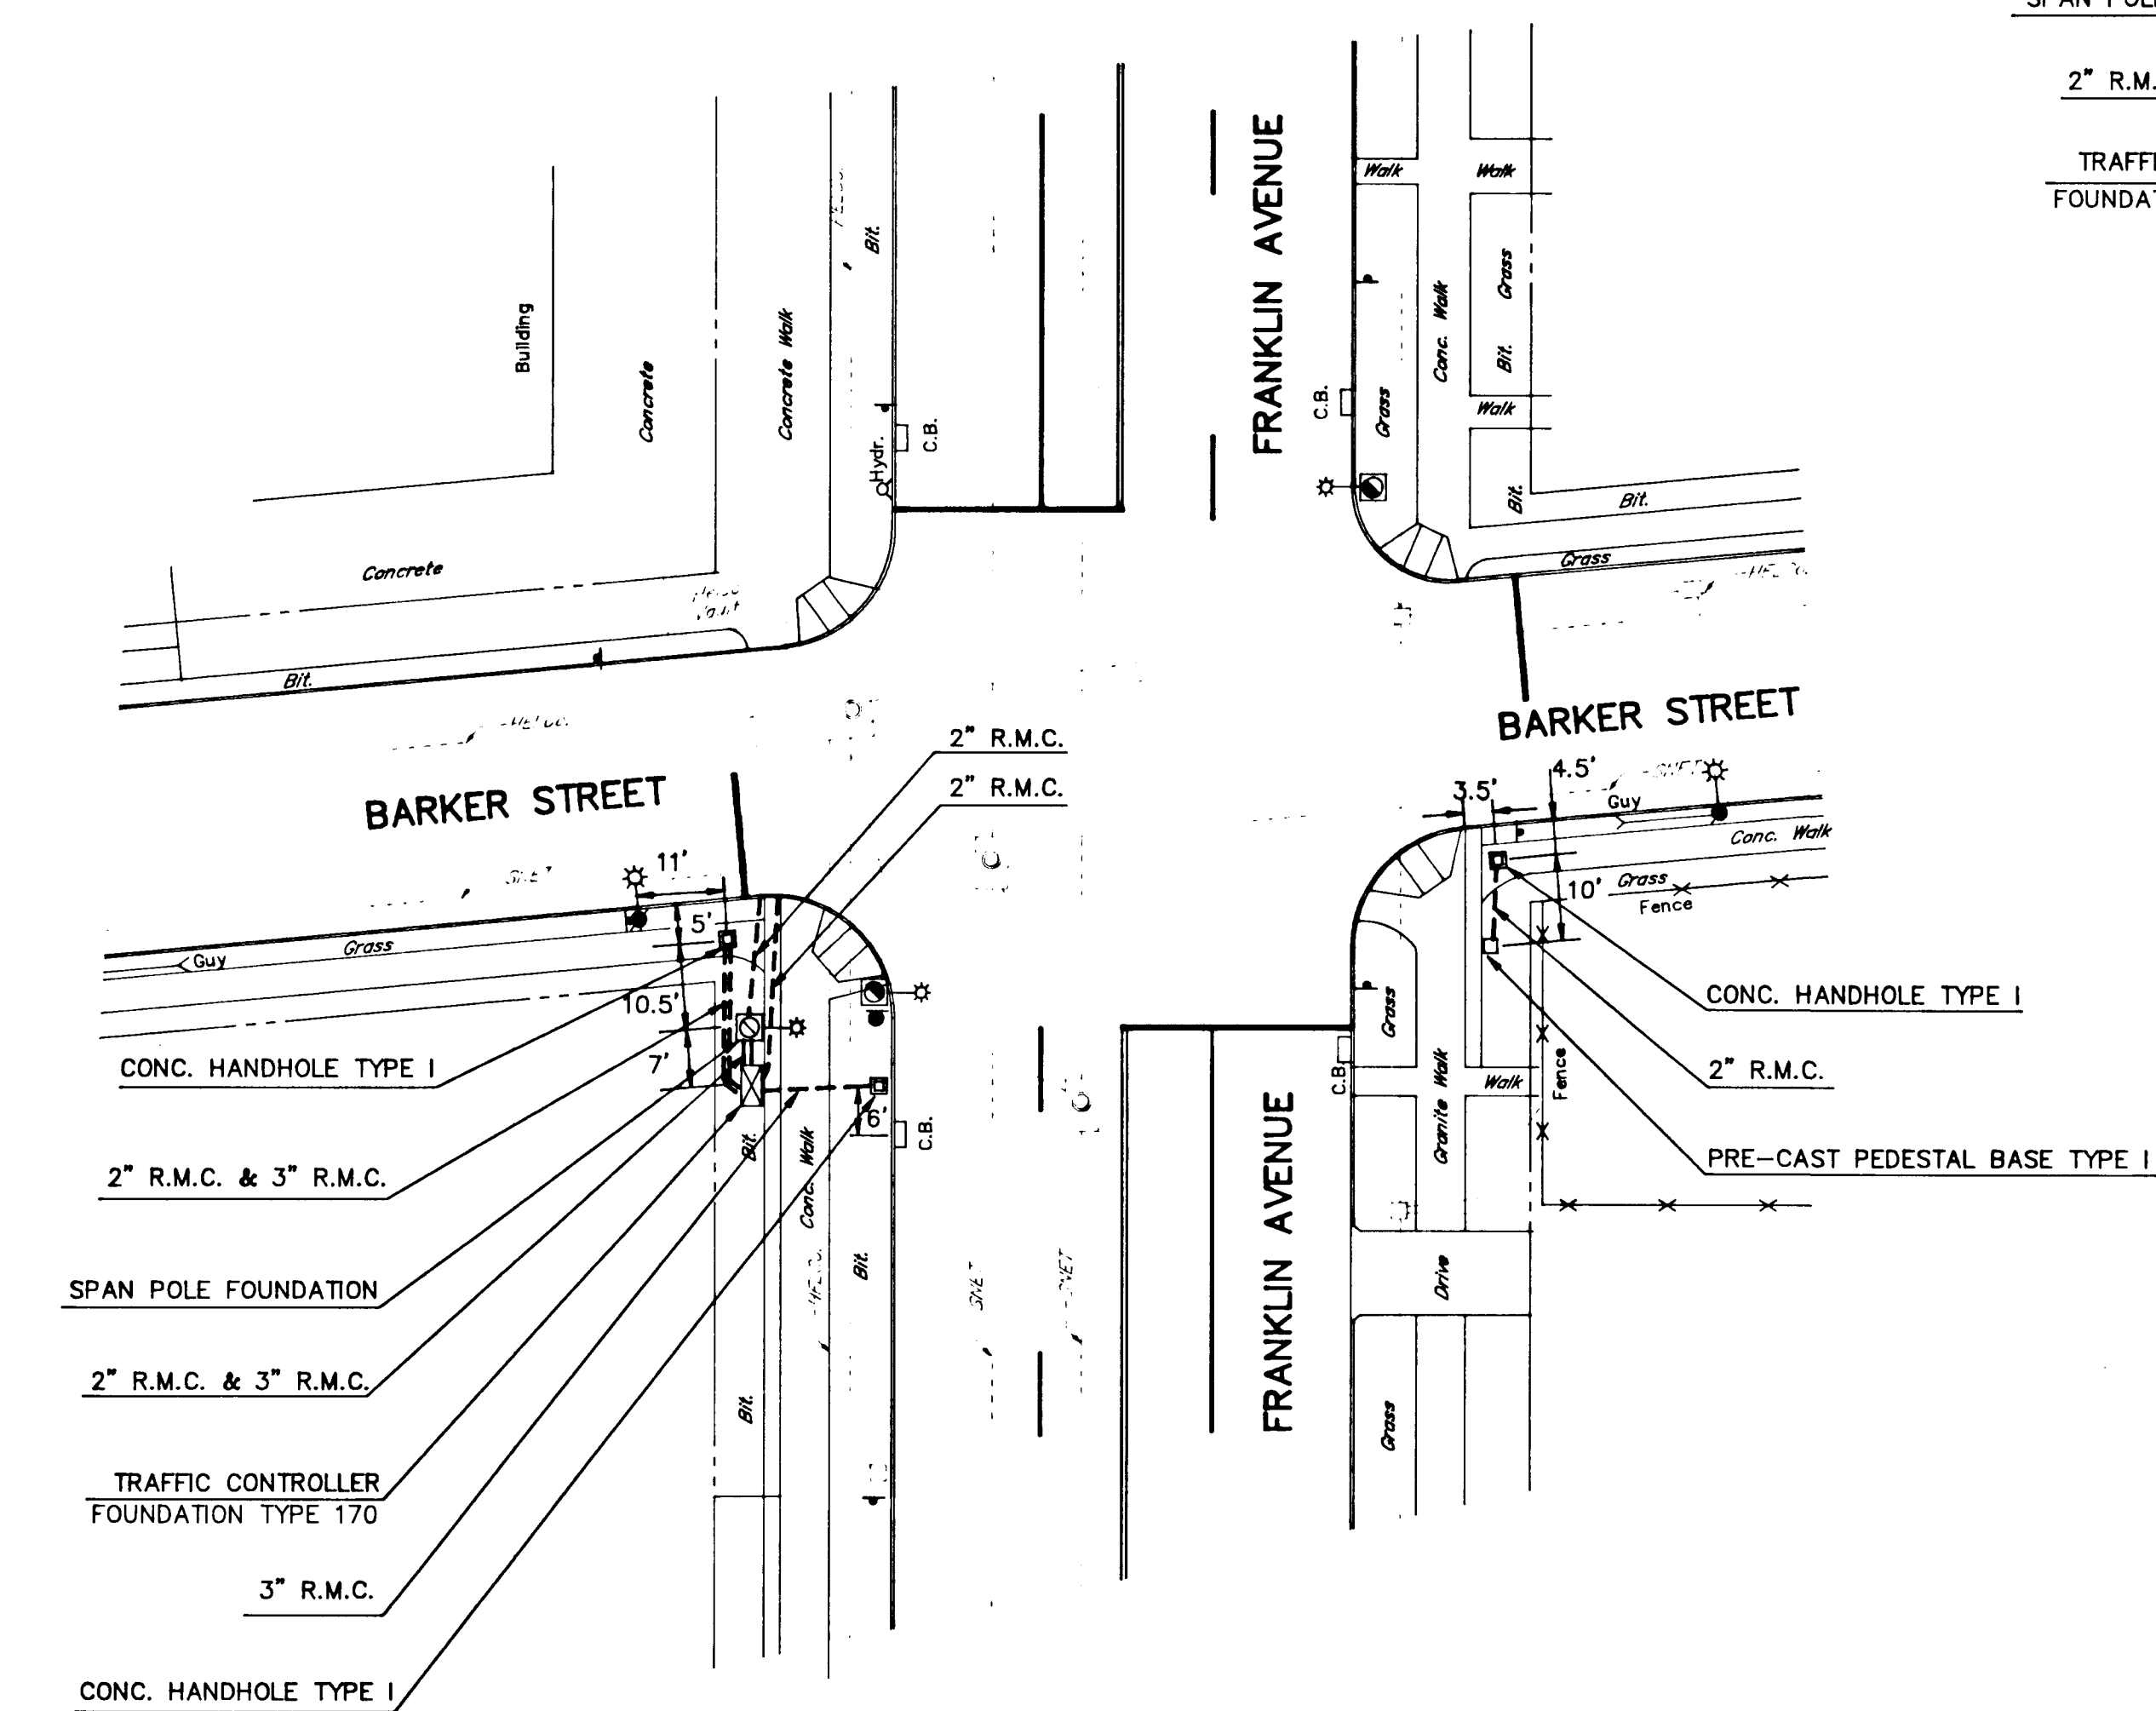
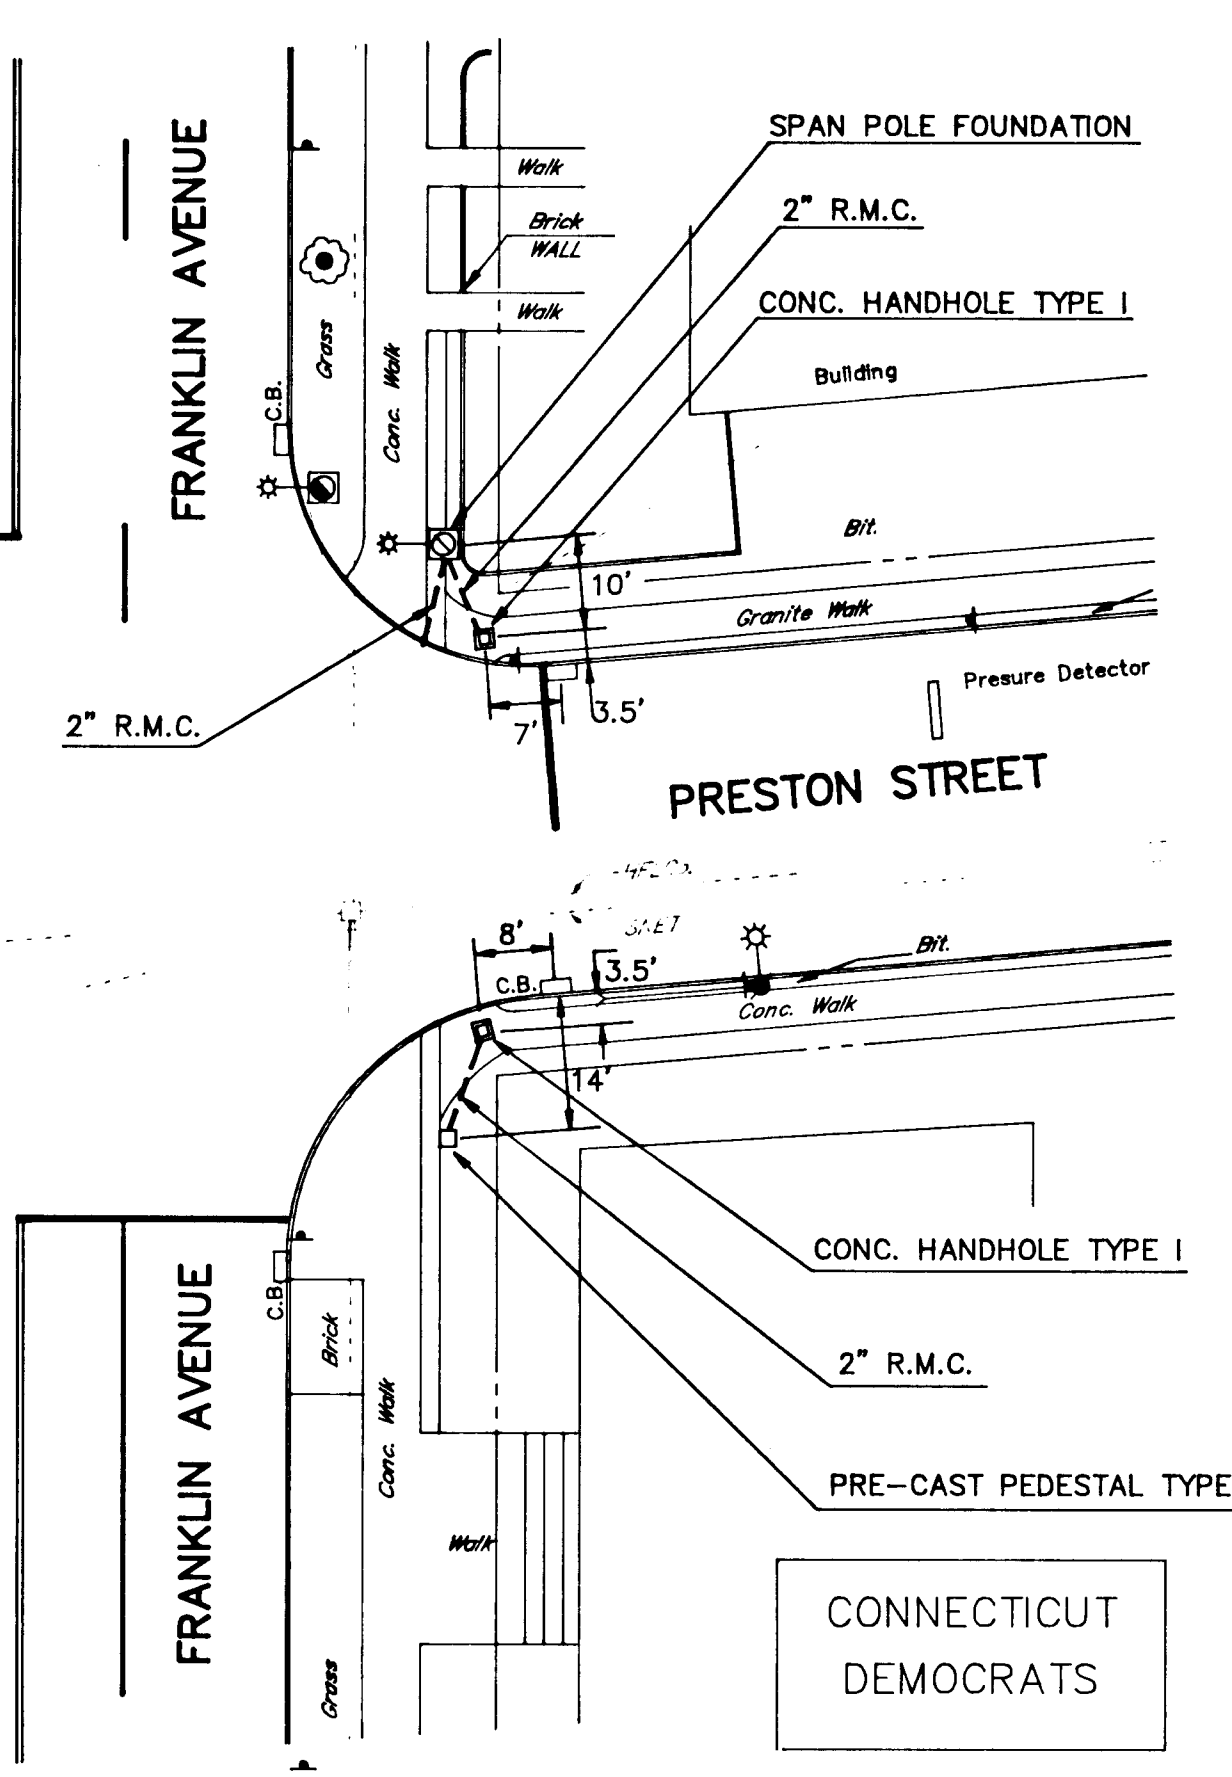
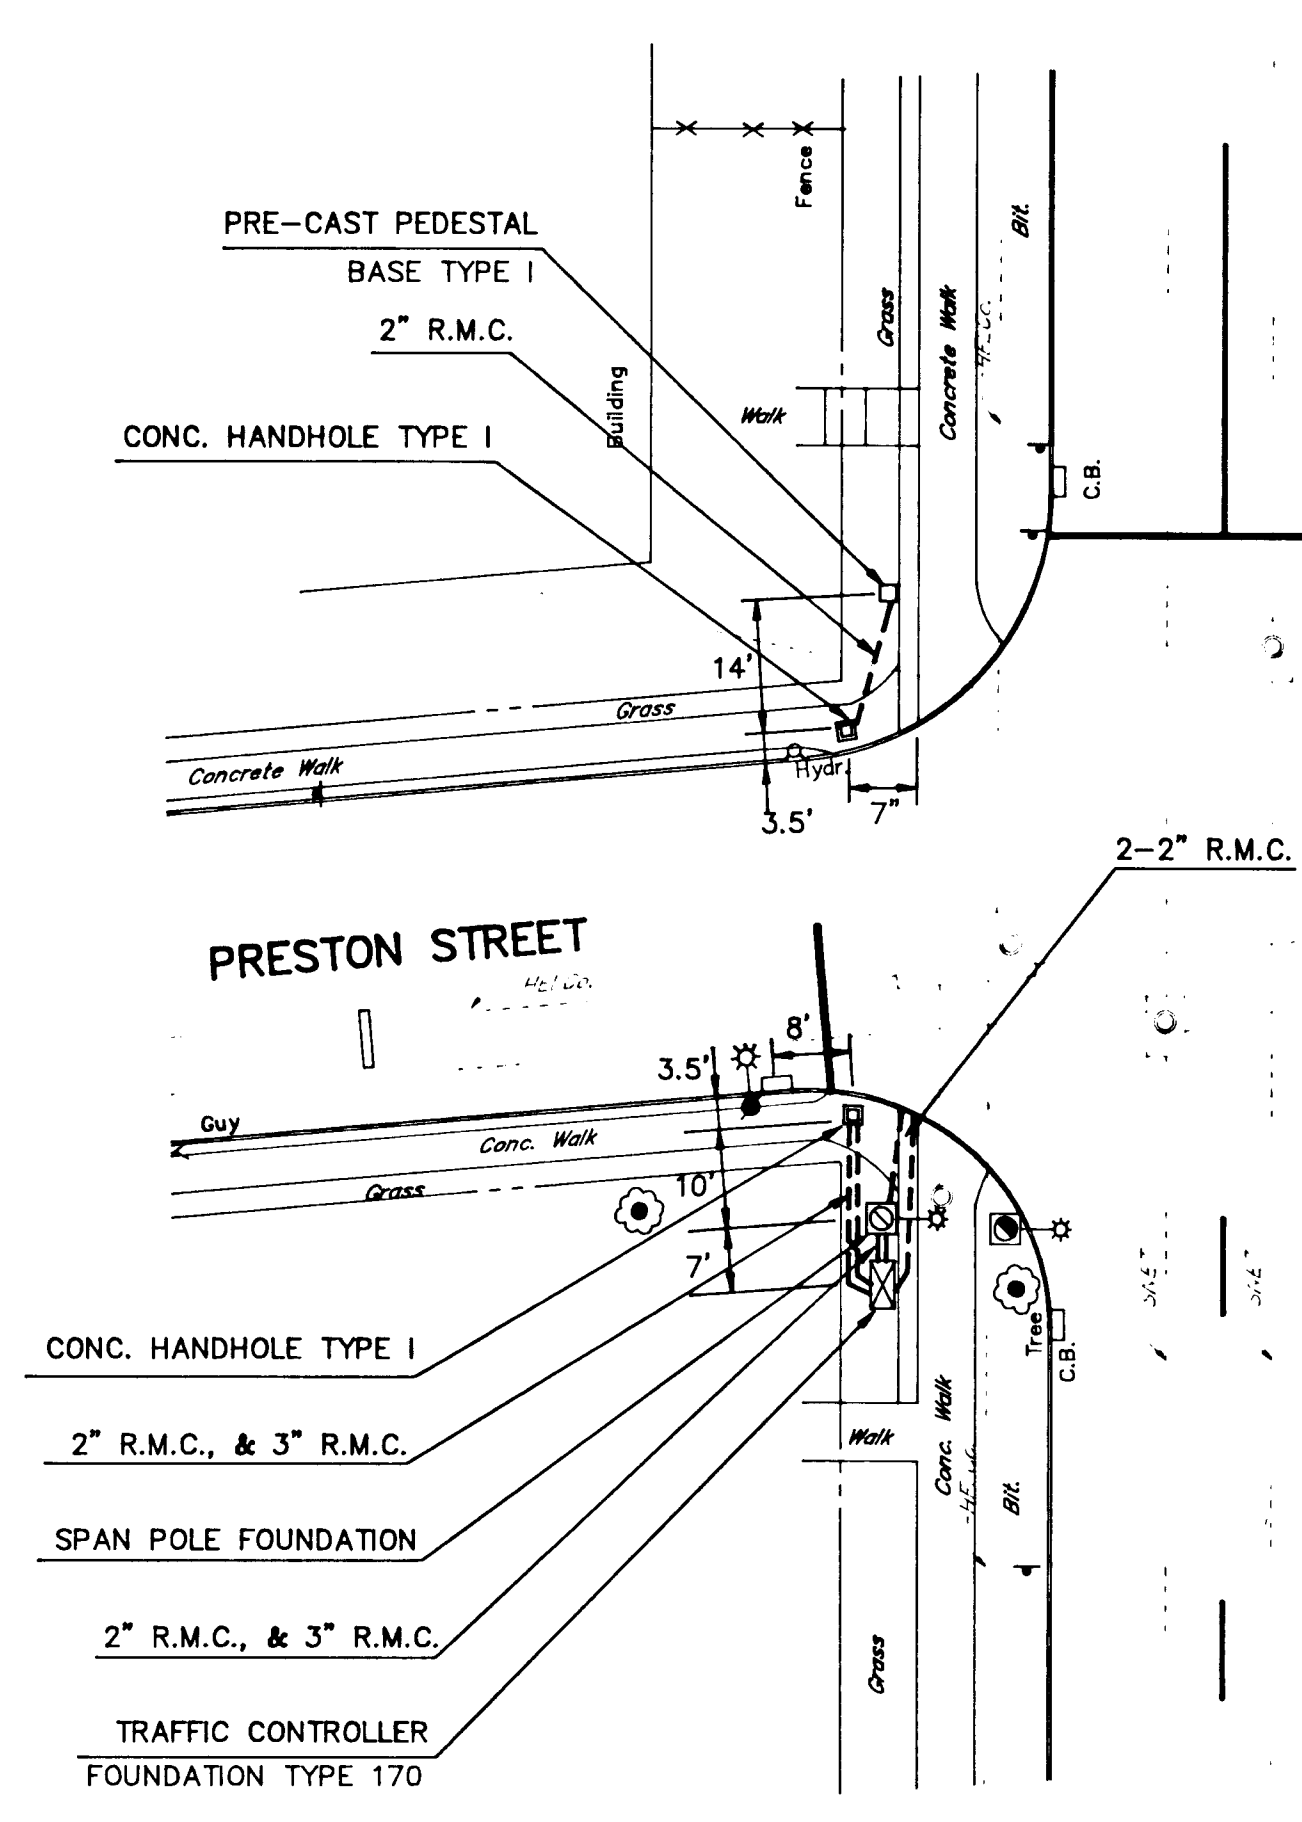


629/a

629/a

F.H.W.A. REGION NO.	STATE	TOWN	FED. AID PROJ. NO.	STATE PROJ. NO.	YEAR	SHEET NO.	TOTAL SHEETS
1	CONN.	HARTFORD					

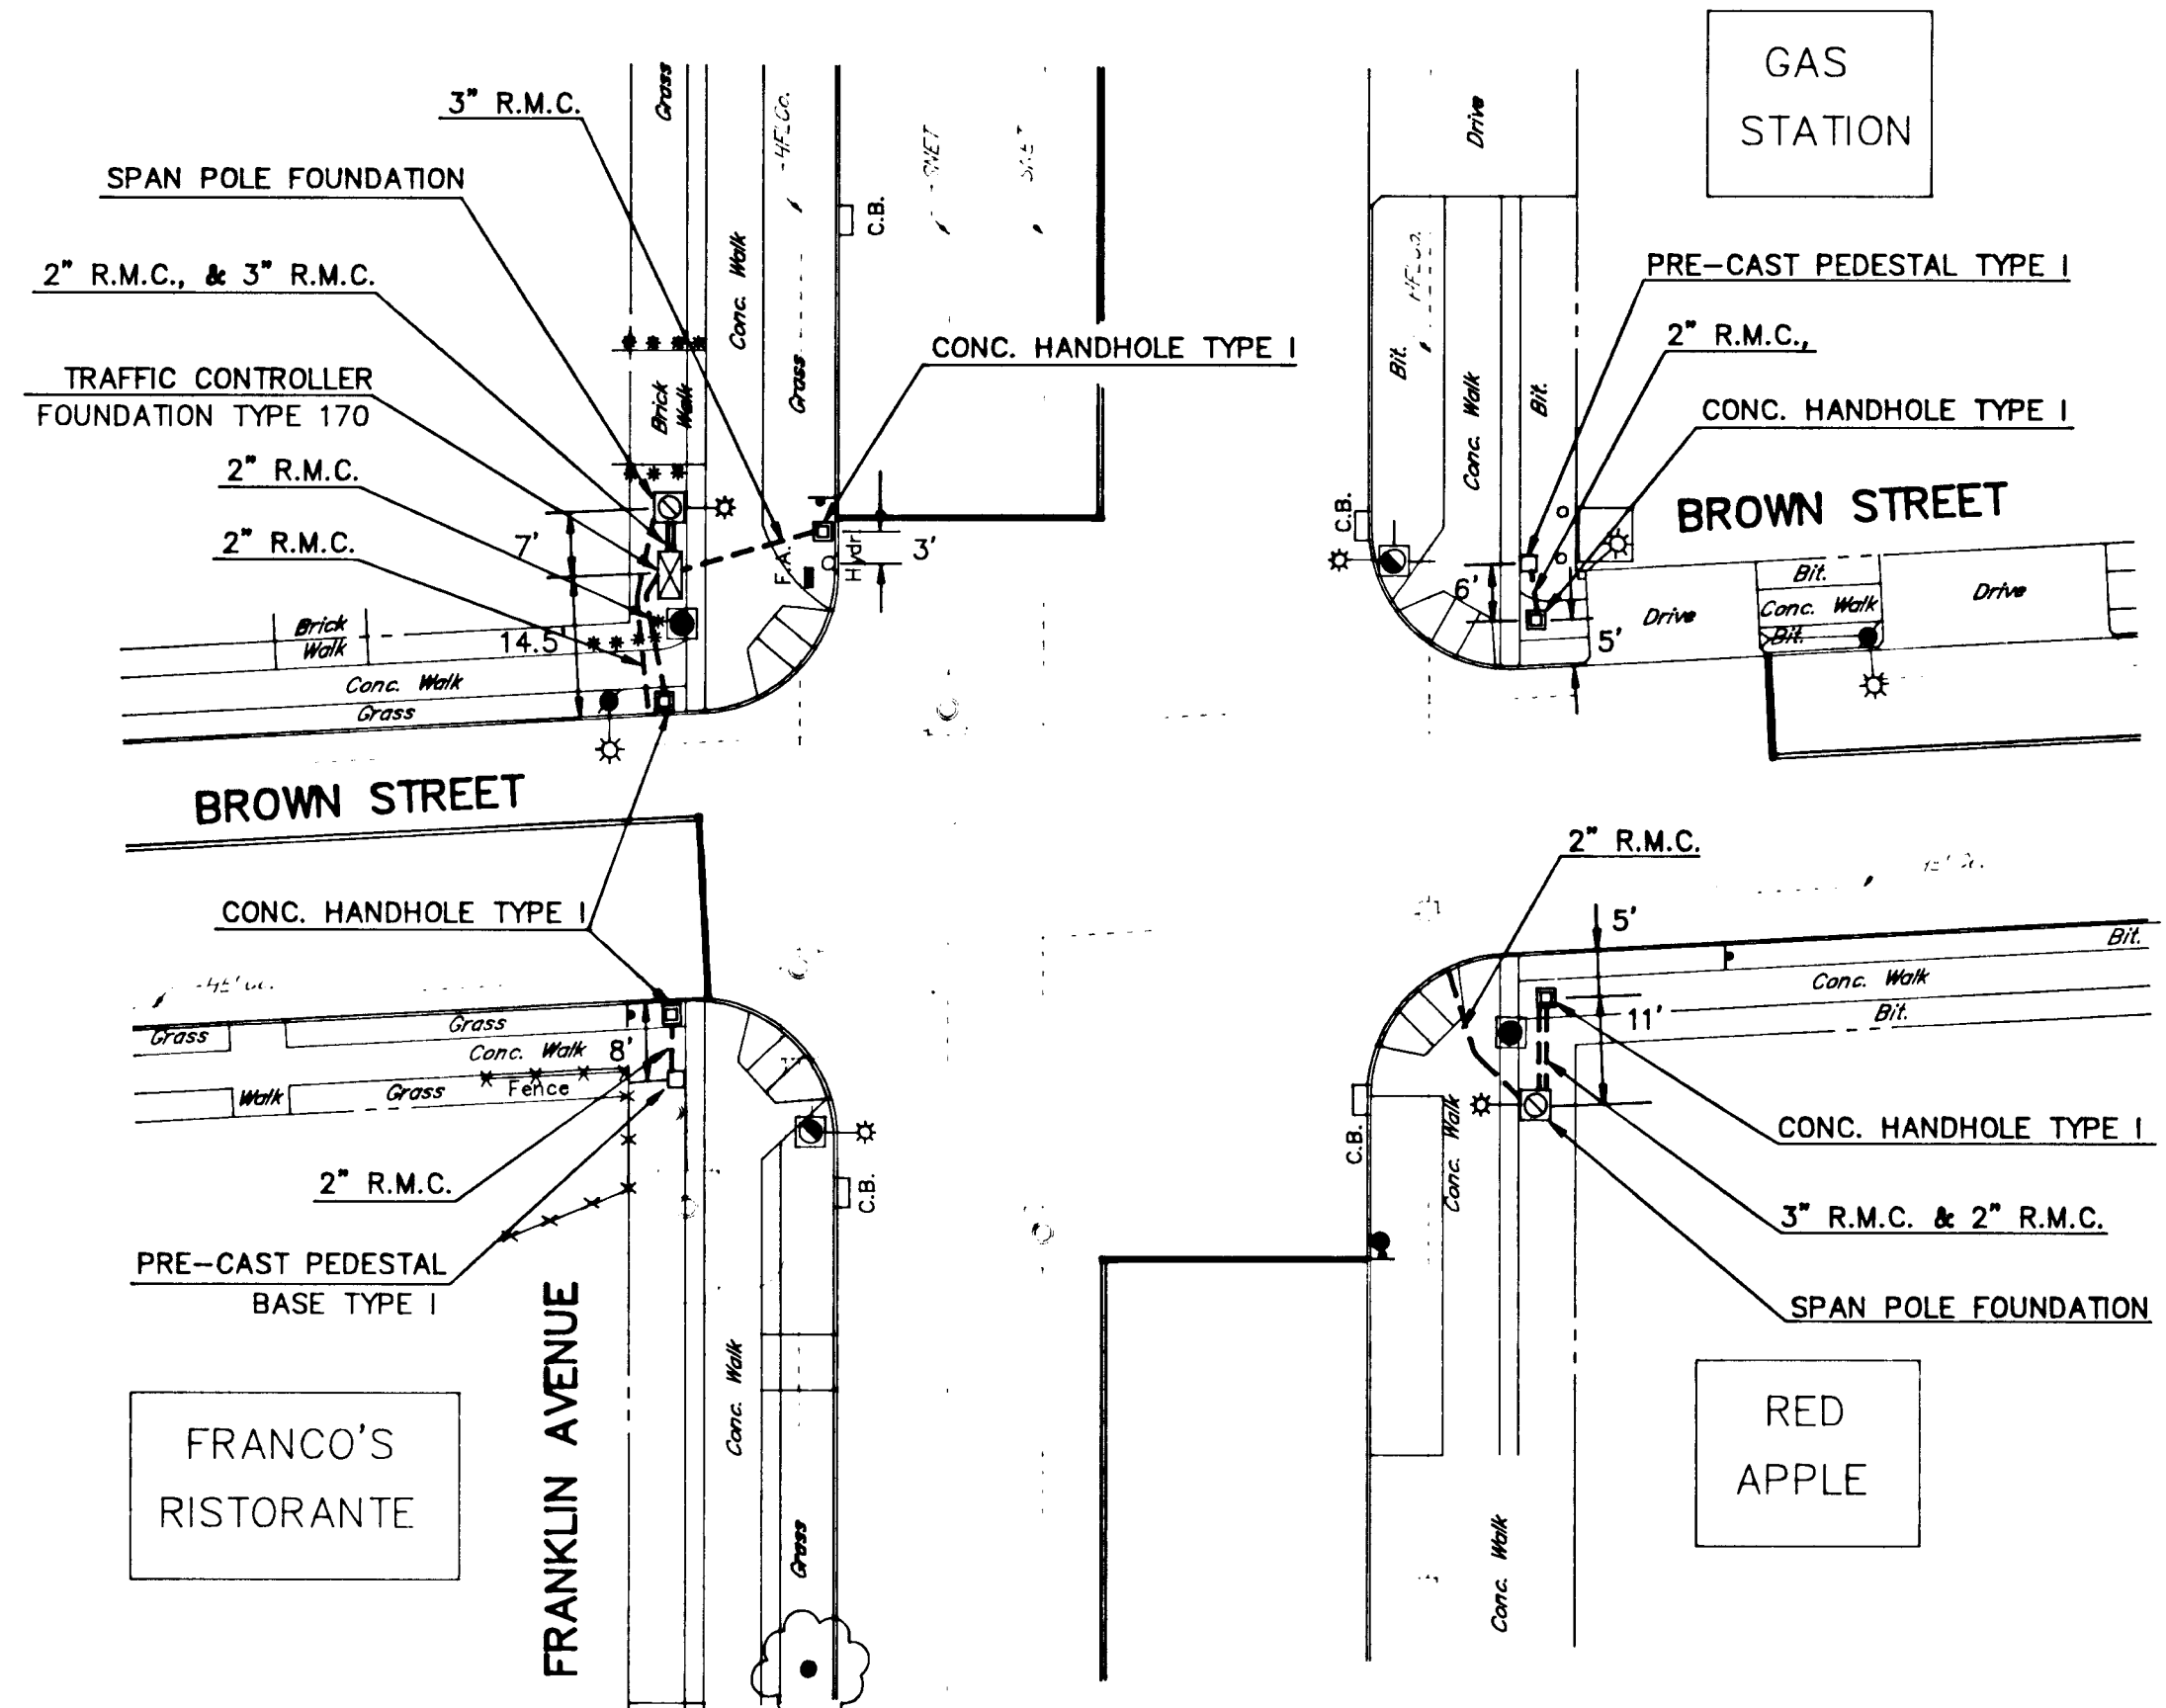

LEGEND	
	EXISTING WOOD SPAN POLE
	PROPOSED STEEL SPAN POLE
	EXISTING STEEL SPAN POLE
	PROPOSED COMBINATION POLE
	EXISTING COMBINATION POLE
	EXISTING WOOD POLE
	EXISTING WOOD LIGHT POLE
	EXISTING LIGHT POLE
	PEDESTAL MOUNTING
	PEDESTRIAN PUSH BUTTON & SIGN
	TRAFFIC SIGNAL FACE & NO.
	PEDESTRIAN SIGNAL FACE
	CONTROLLER
	LOOP VEHICLE DETECTOR
	DET. LEADS IN SAWCUT
	HANDHOLE
	(R.M.C.) RIGID METAL CONDUIT
	MAGNETOMETER DETECTOR
	CABLE CLOSURE
	PROPOSED MAST ARM
	EXISTING MAST ARM
	FIRE ALARM BOX
	(*) INDICATES MAST ARM LENGTH

SHEET 3.1

CITY OF HARTFORD, CONNECTICUT DEPARTMENT OF TRANSPORTATION		
TRAFFIC CONTROL SIGNAL ITEMS		
FRANKLIN AVENUE AT BARKER ST., PRESTON ST., AND BROWN STREET		
SUBMITTED	RECOMMENDED	APPROVED
PROJECT ENGINEER	DIVISION MANAGER	DIR. OF TRANSPORTATION
DRAWN:	SCALE:	DATE:

REVISIONS		
NO.	DATE	DESCRIPTION

PK-ENGINEERING

629/a