



629/WW


629/WW

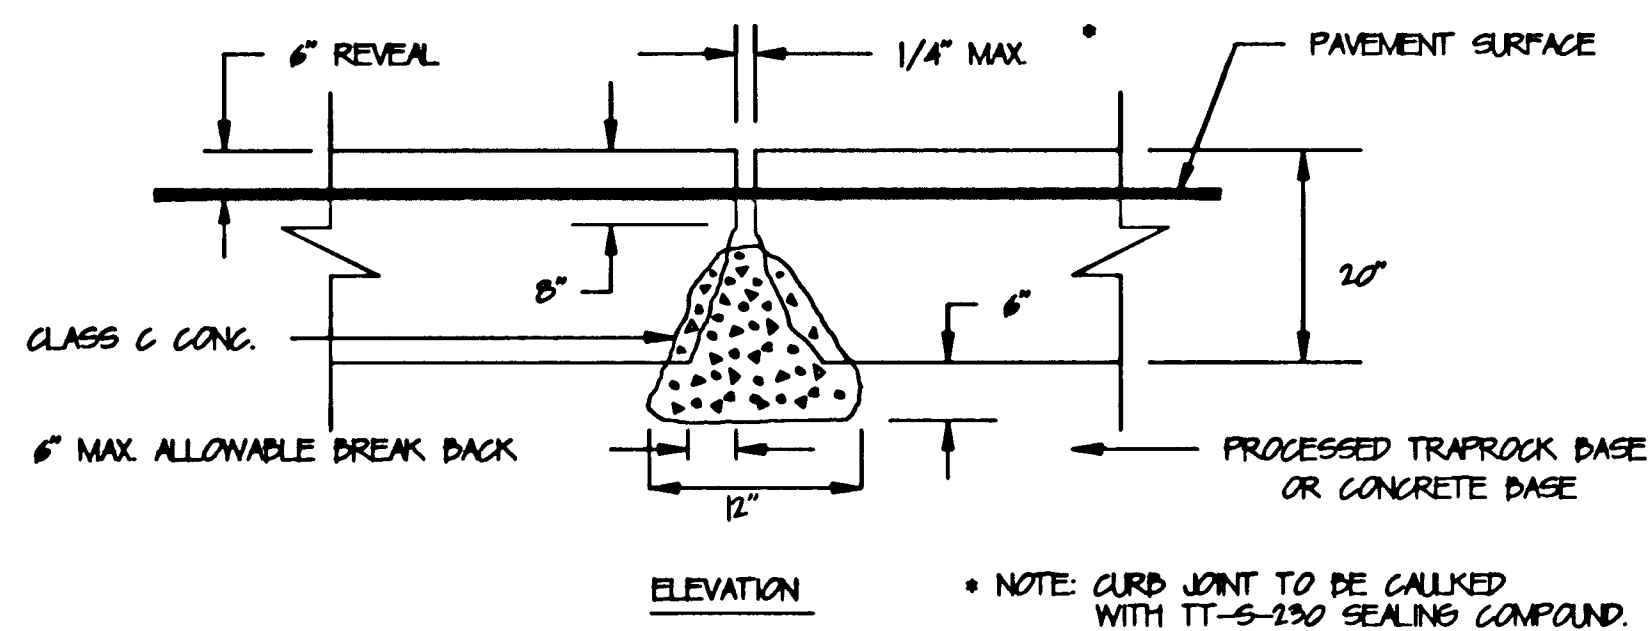


1 TYPICAL JOINT DETAIL FOR STRAIGHT GRANITE CURB

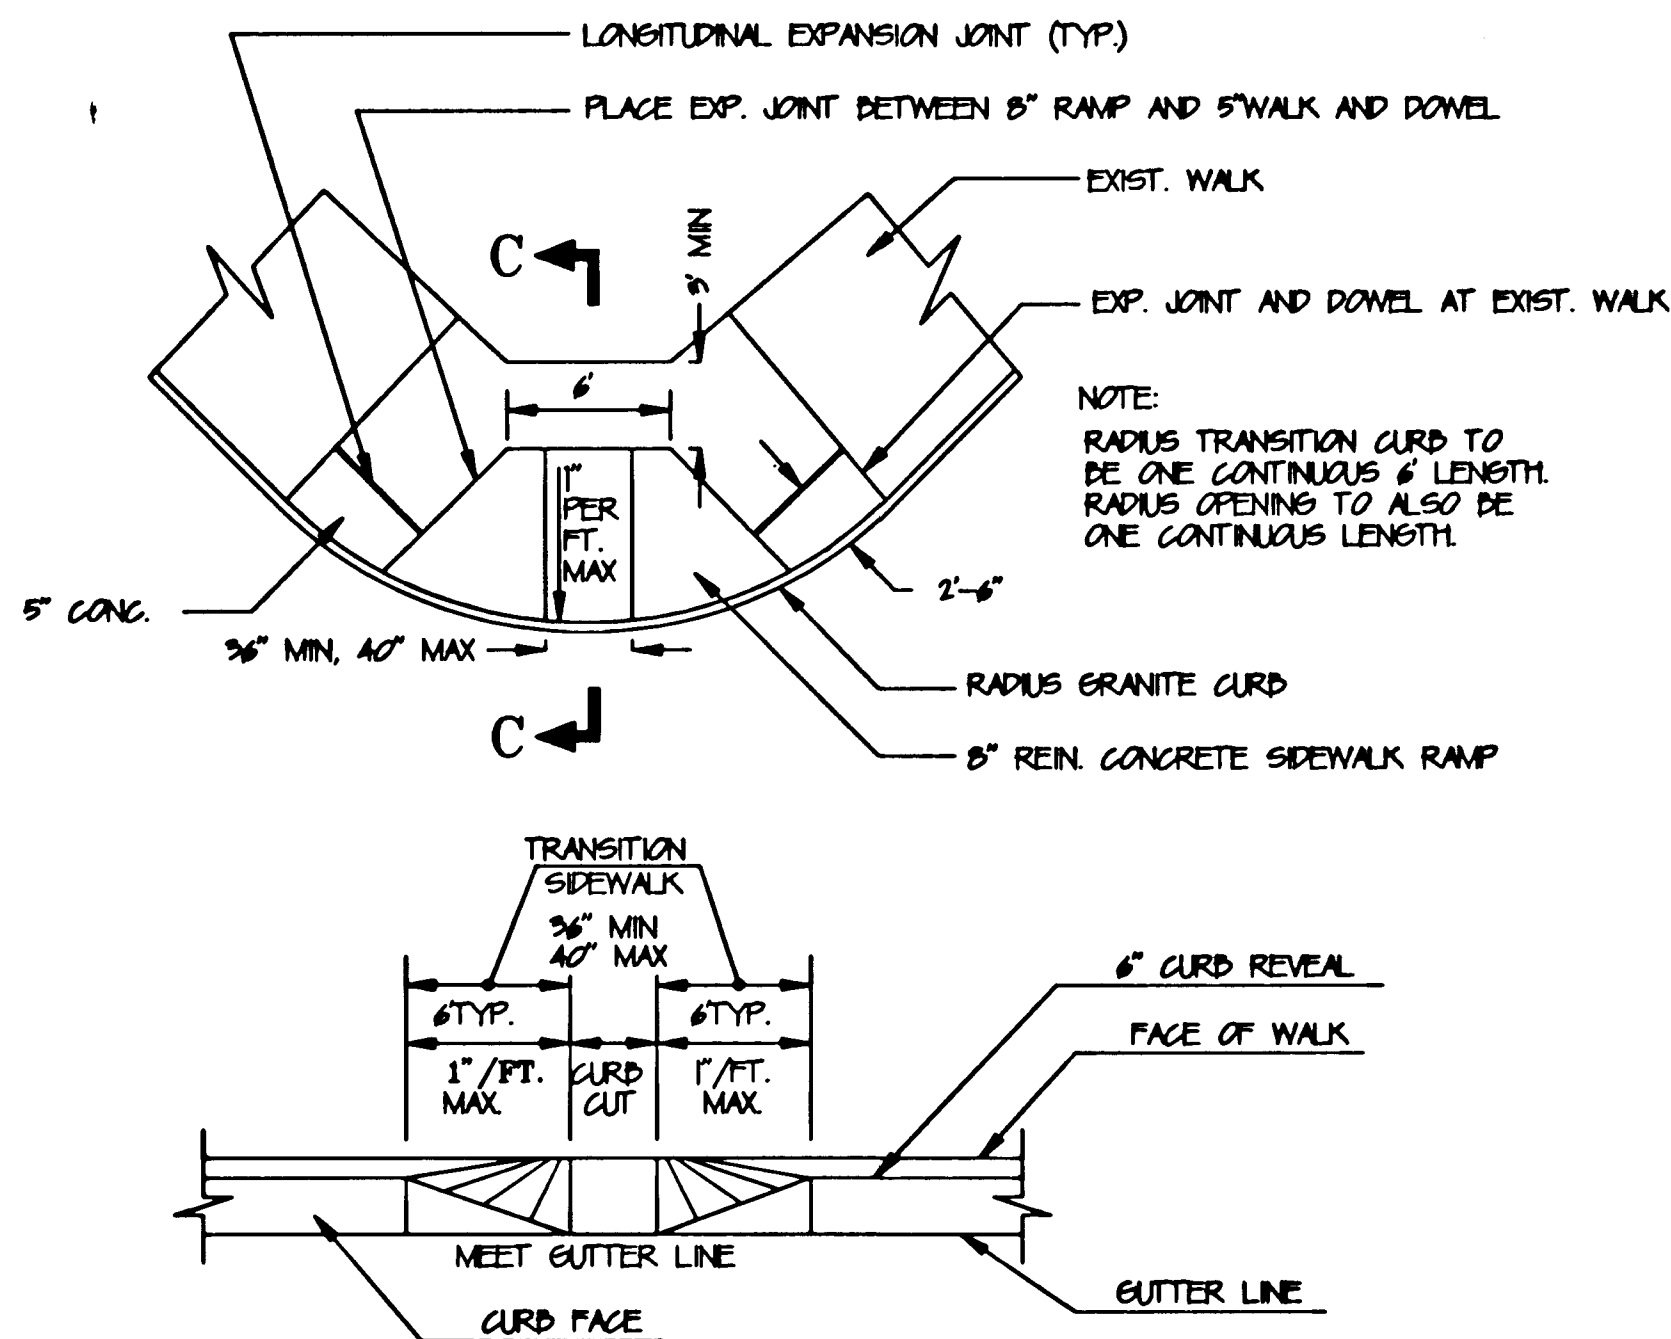


4 SIDEWALK RAMP TYPE II

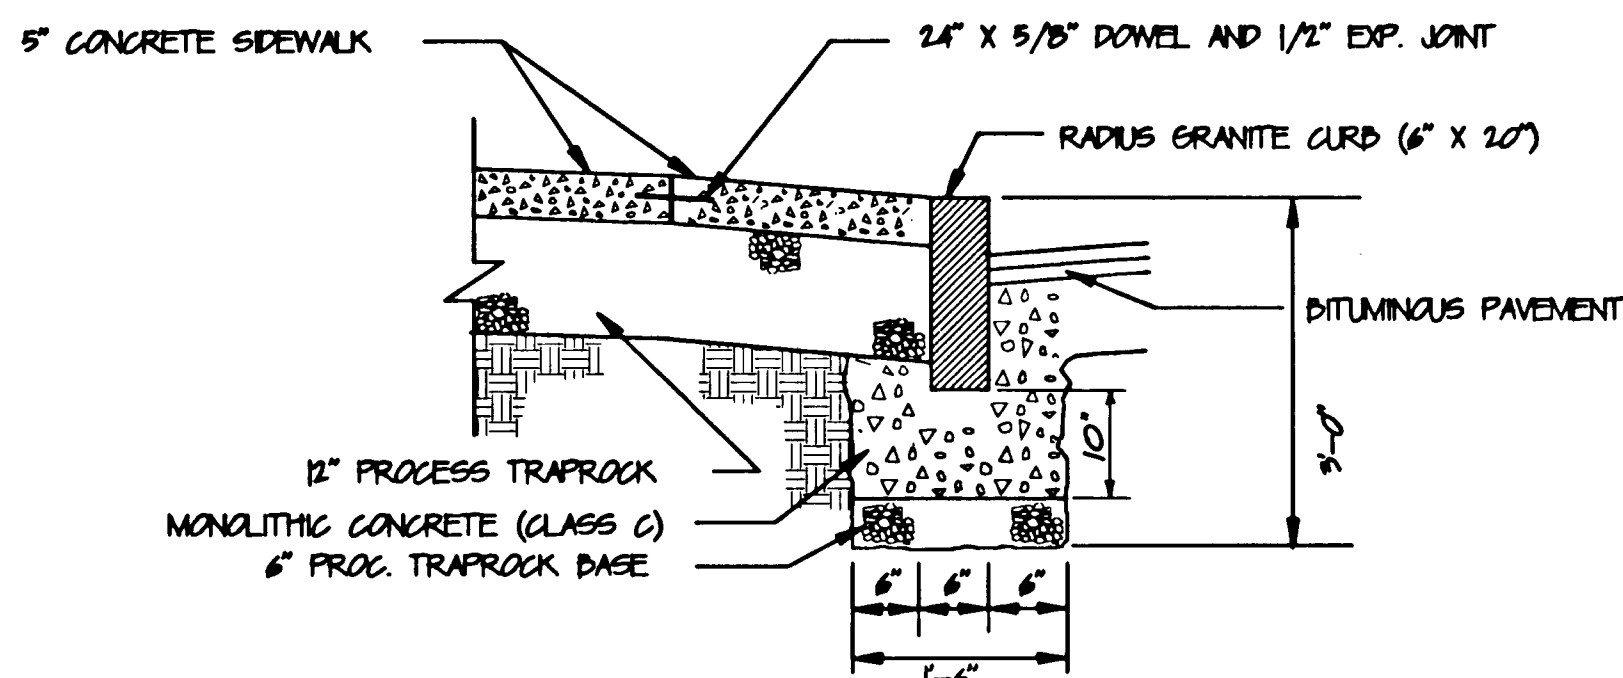


2 RADIUS GRANITE CURB SECTION

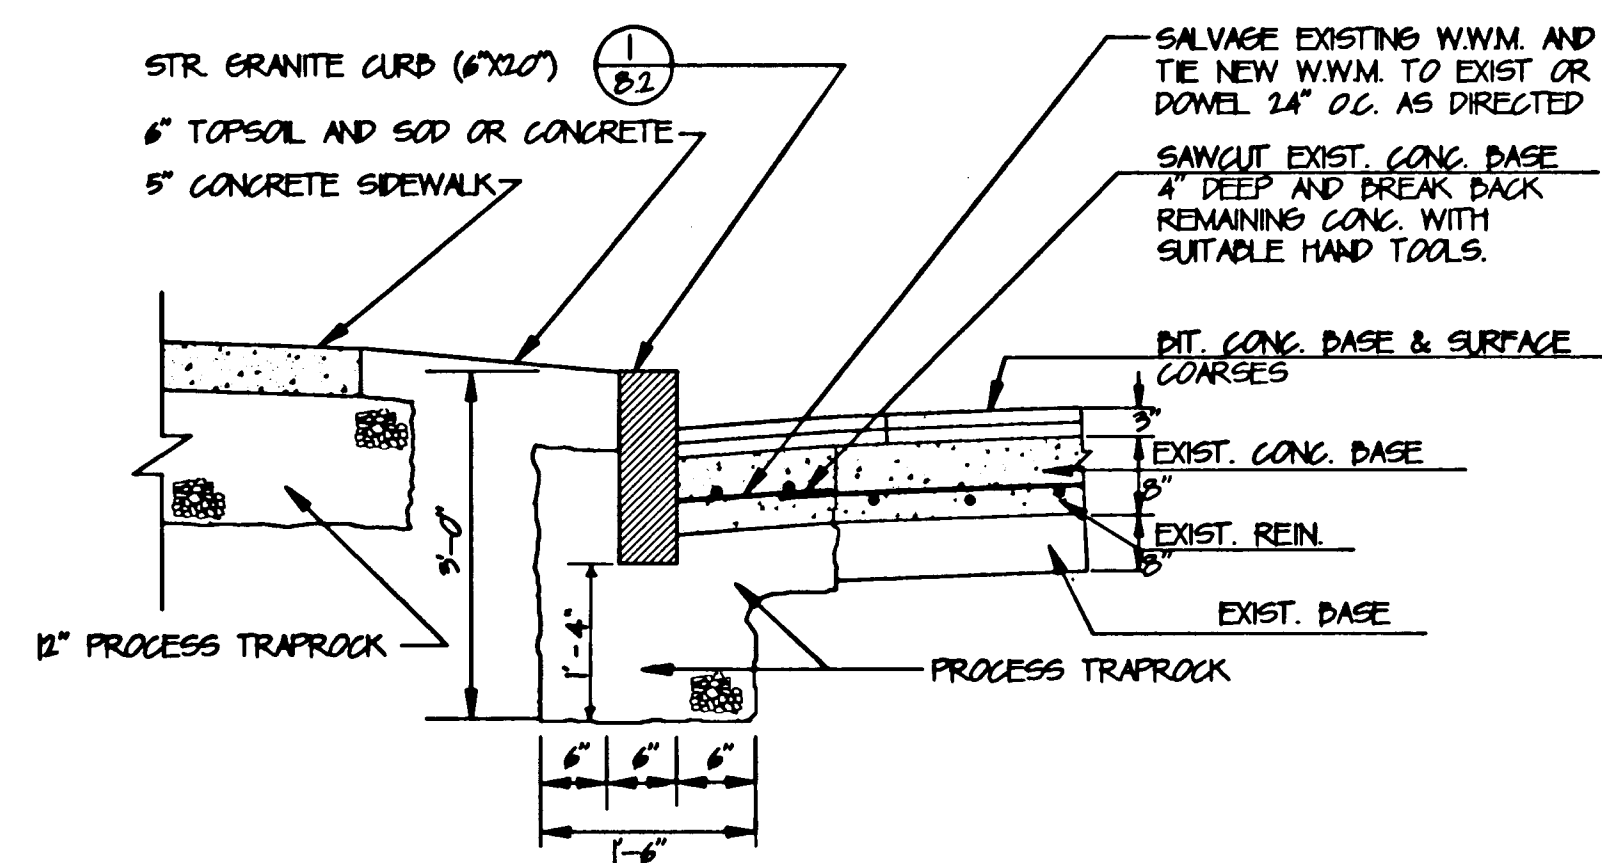


3 STRAIGHT GRANITE CURB SECTION WITH REINFORCED CONCRETE BASE REPAIR

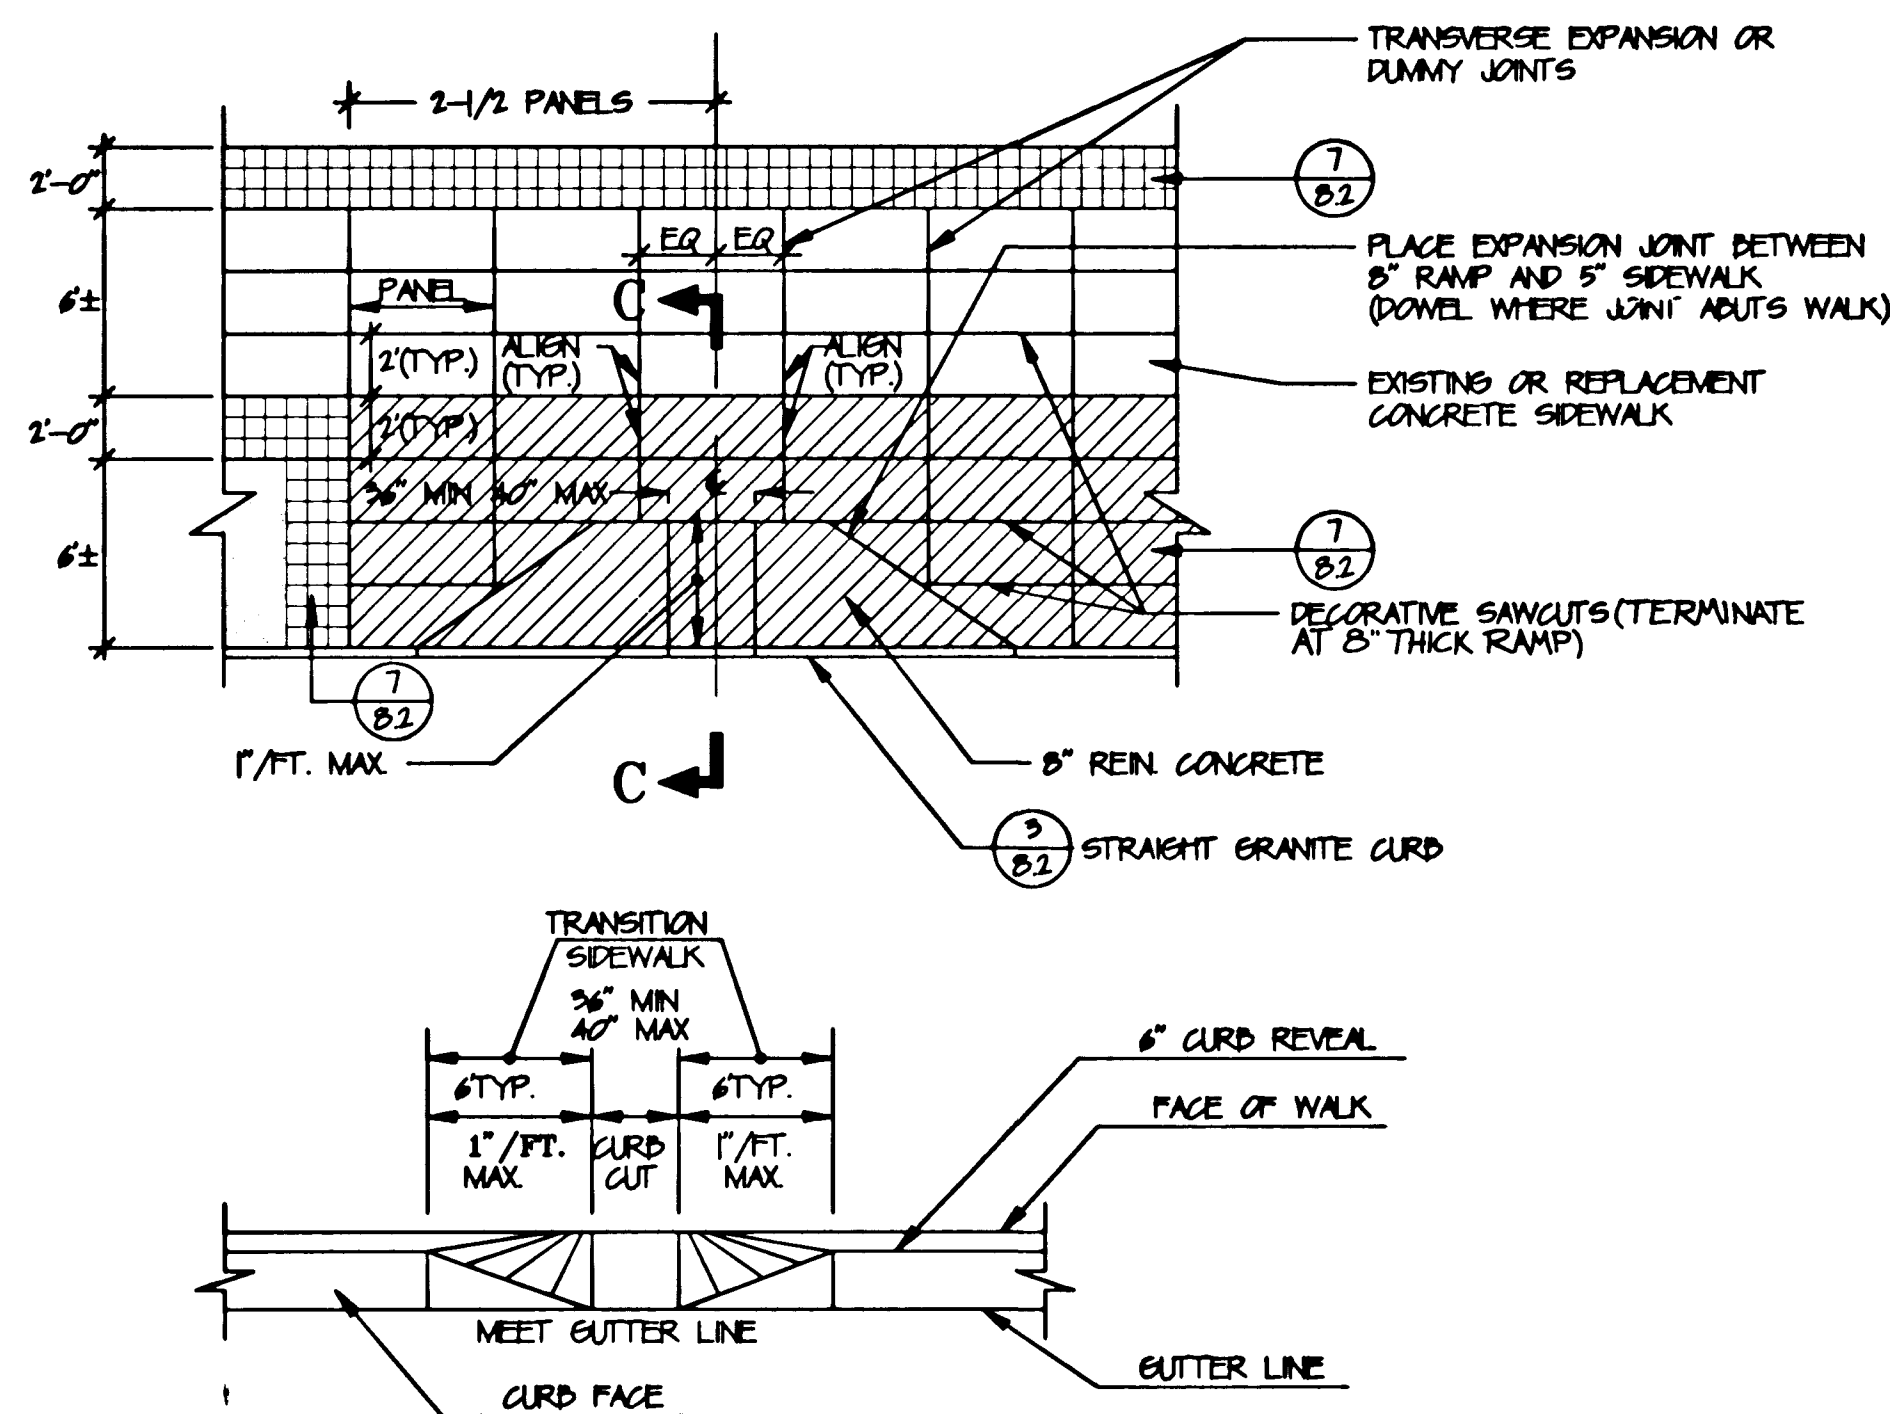


5 SIDEWALK RAMP TYPE I

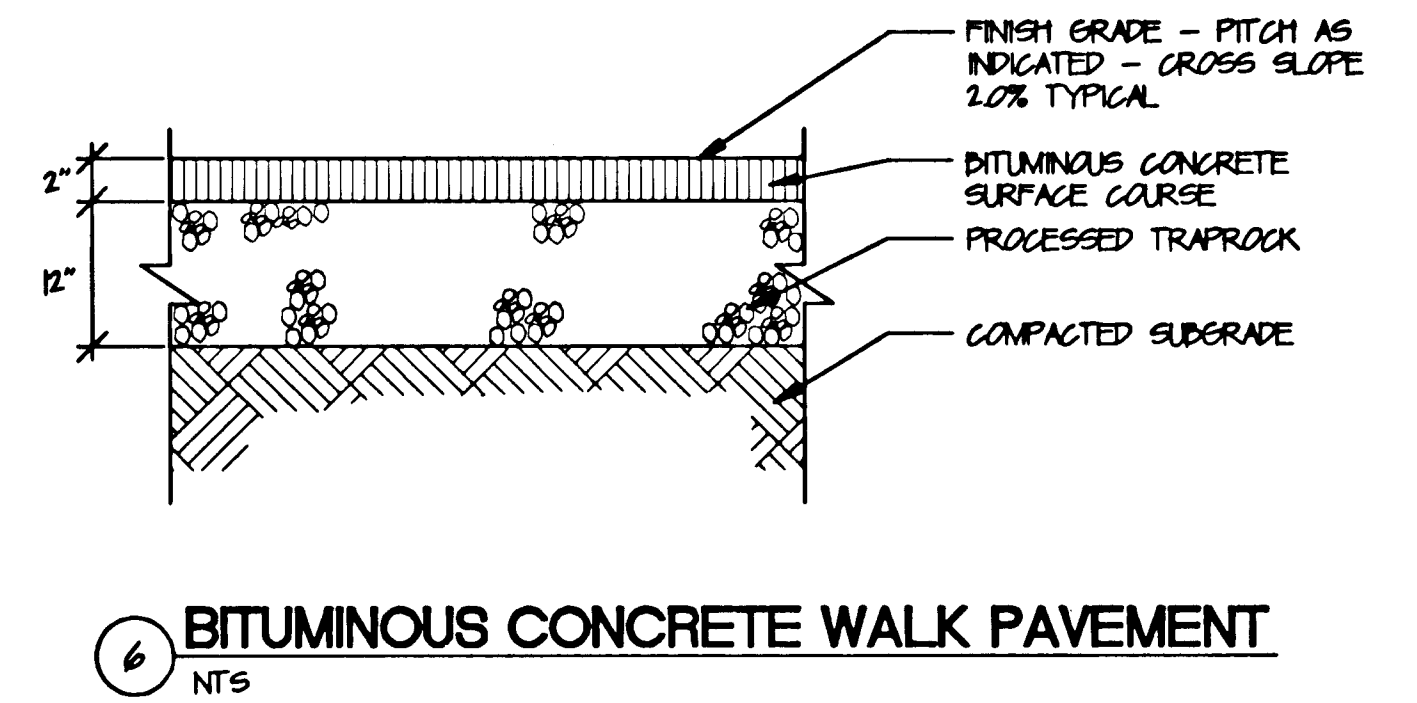

6 BITUMINOUS CONCRETE WALK PAVEMENT

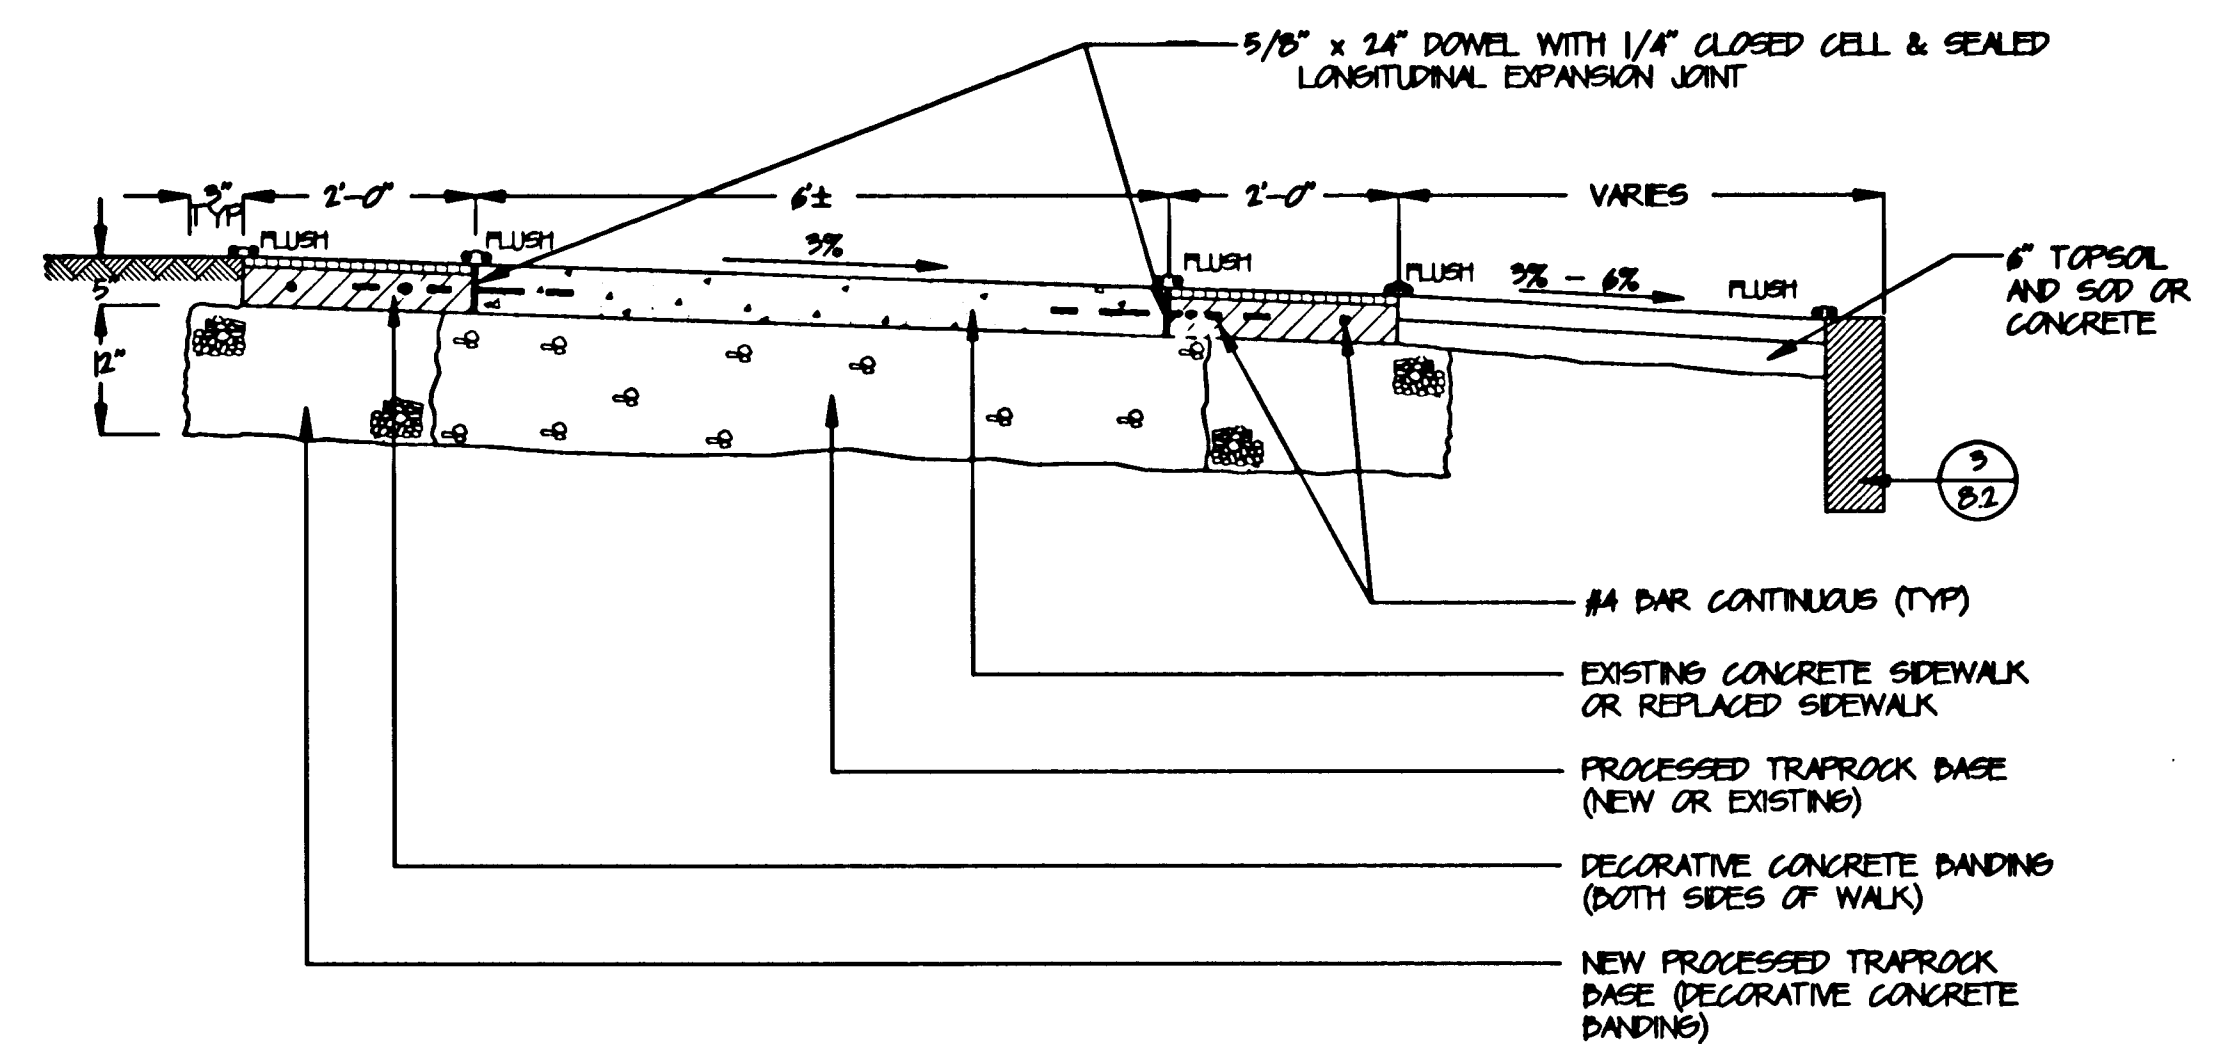

7 5" CONCRETE SIDEWALK WITH DECORATIVE CONCRETE BANDING

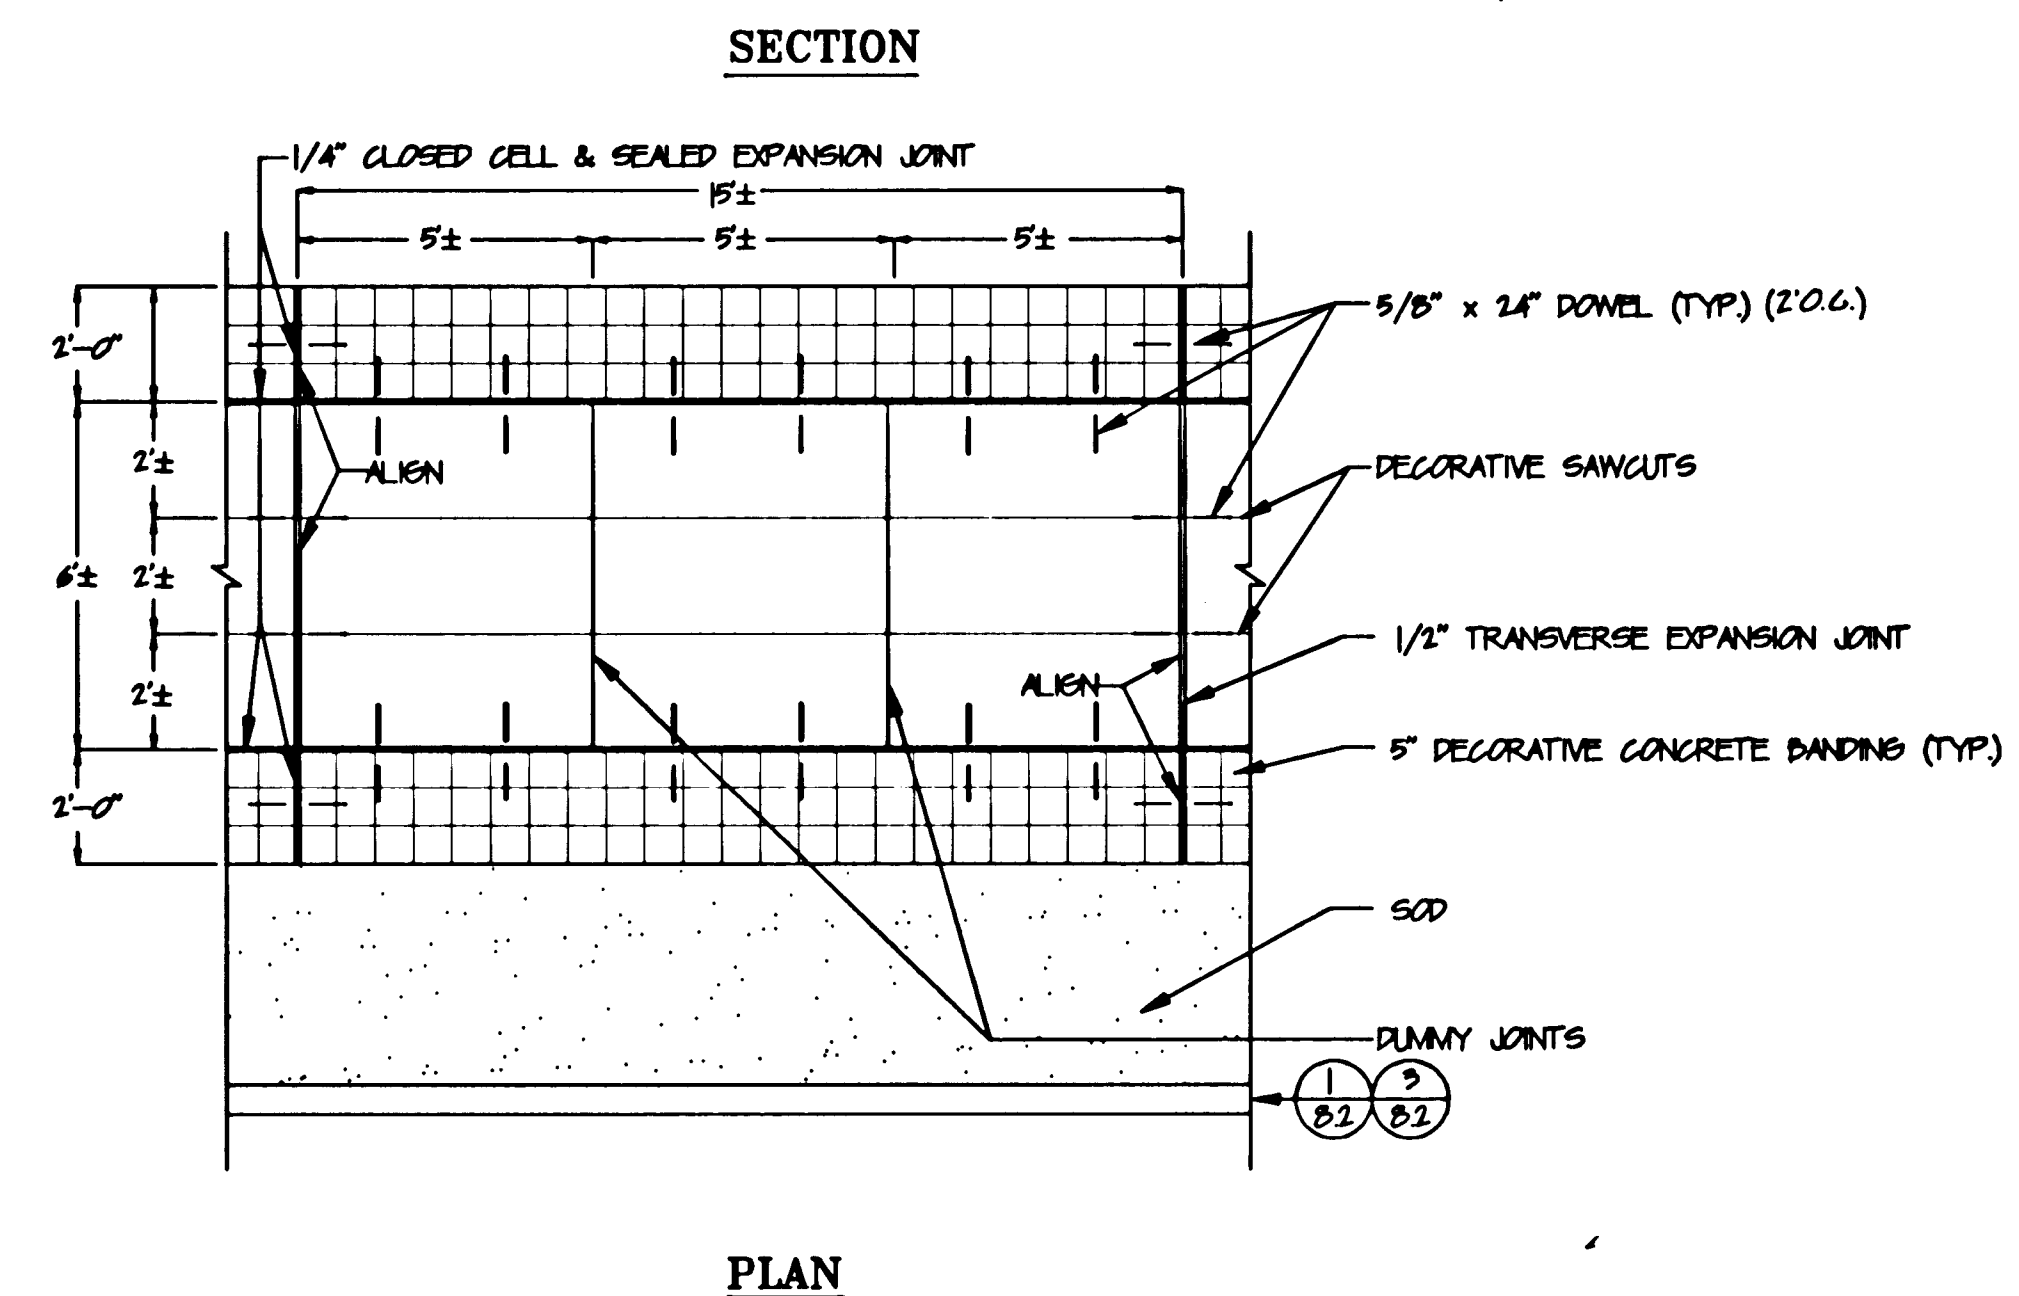

City of Hartford, Connecticut

Johnson and Richter, Inc.
Landscape Architect/Urban Designer
Avon, Connecticut


Buck & Buck
Civil Engineers
Hartford, Connecticut

Bark & Mess, Inc.
Traffic Engineers
Branford, Connecticut

Igor Vechesloff
Surveyor
Hartford, Connecticut

BJFW
Electrical Engineer
Avon, Connecticut

Clarke-Tamascio, Inc.
Architect
Hartford, Connecticut

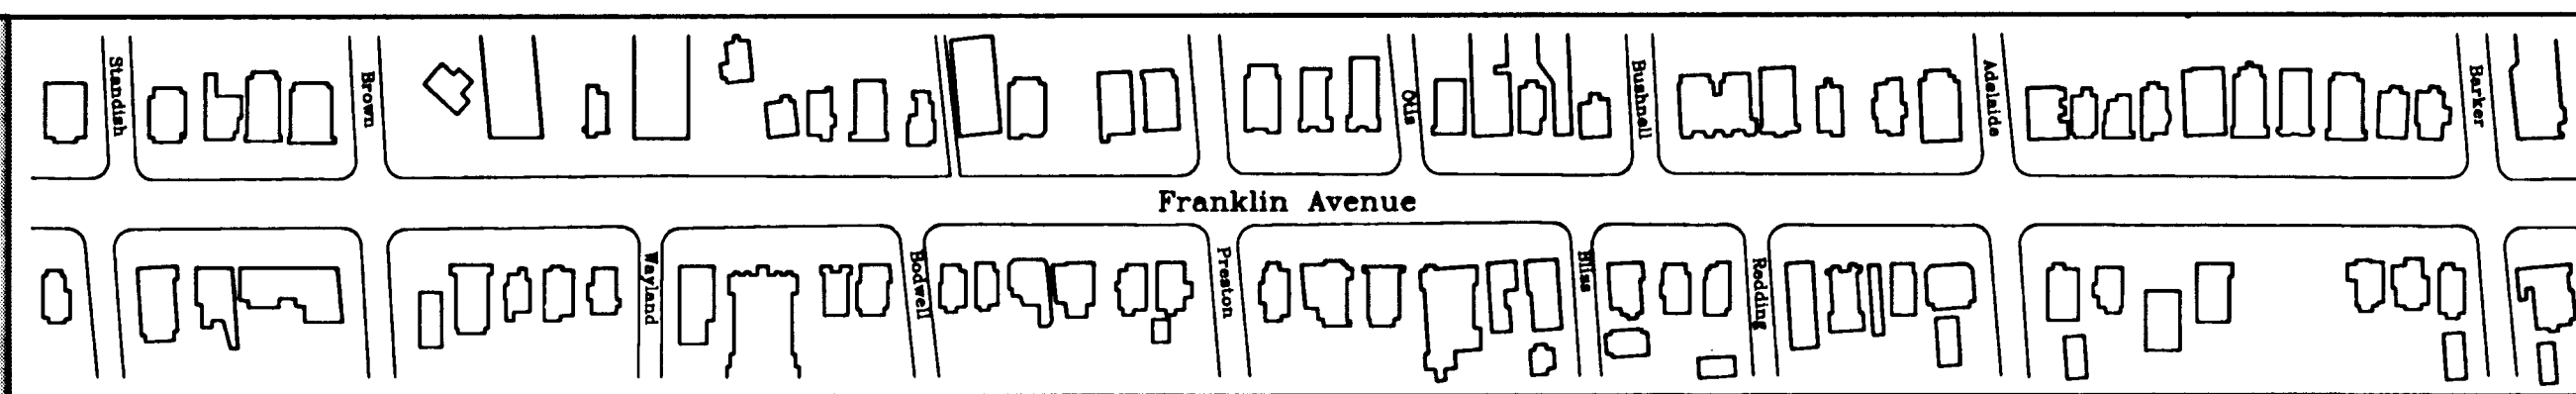

STREETSCAPE IMPROVEMENTS PROJECT

FRANKLIN AVENUE

Hartford, Connecticut

Scale: NONE
Date: 7/05/99
Revisions:

Daybook No. 011121
Sheet Title
SITE DETAILS

Dwg. WDA
Chk. MBW

Sheet No.

8.2

629/WW

629/WW