


629/yy

629/yy

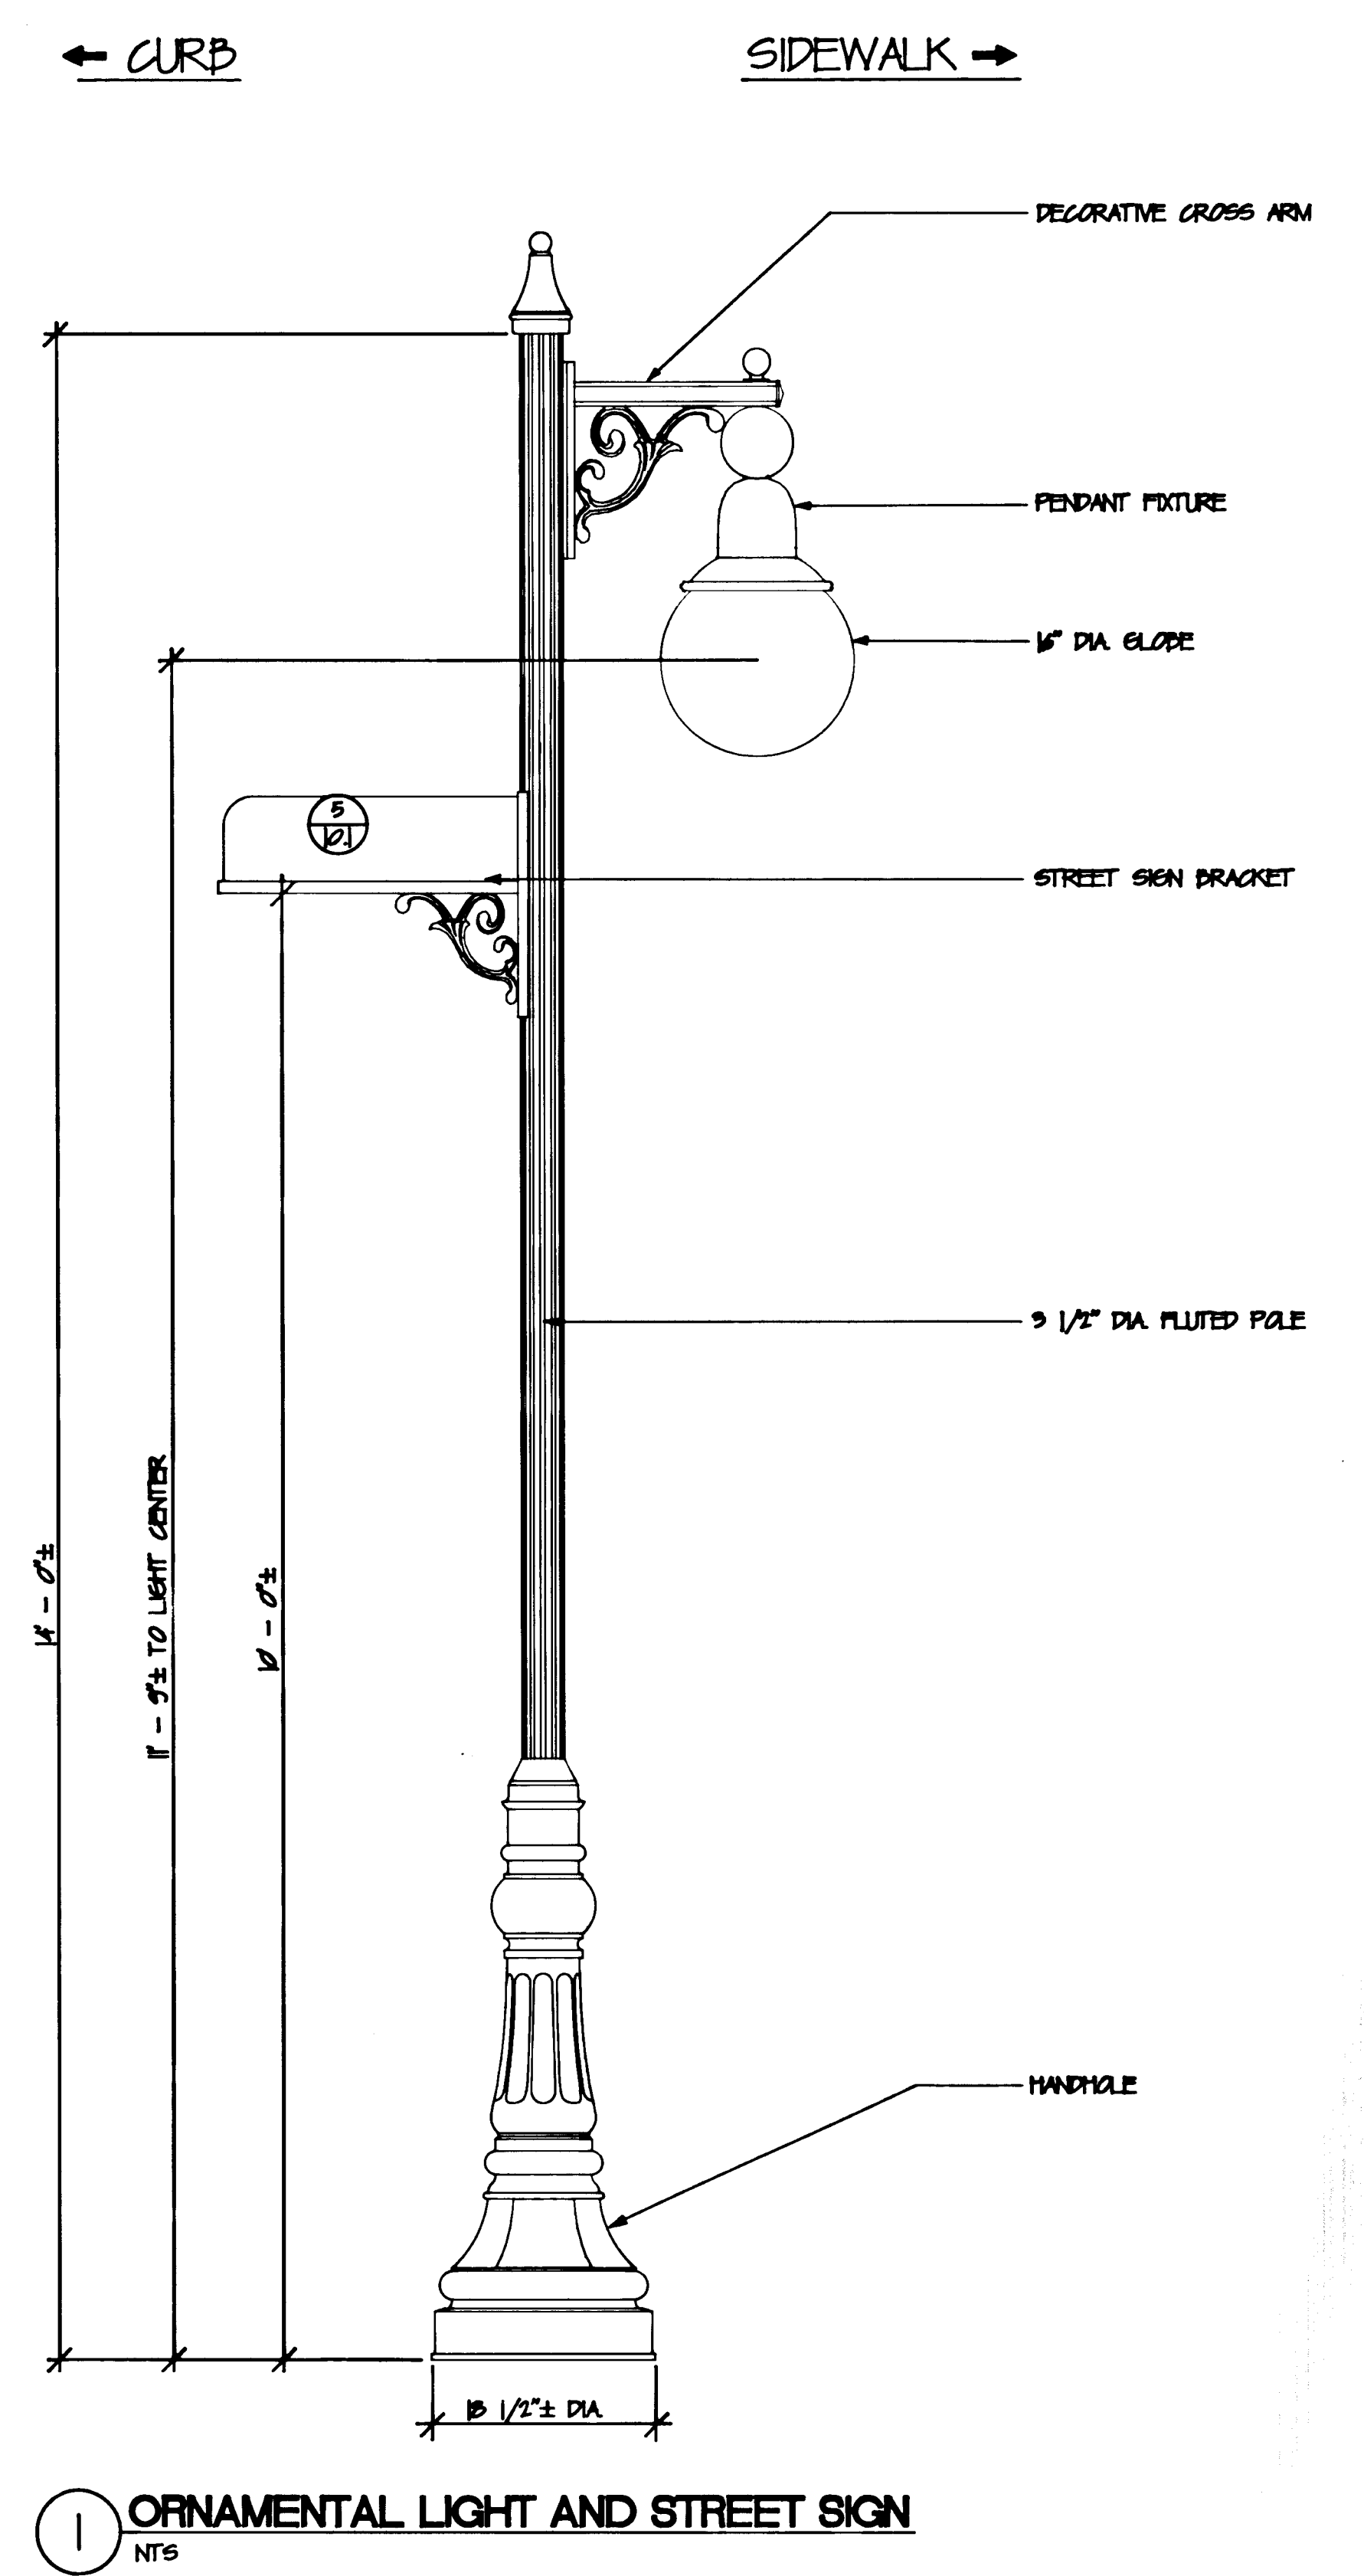

City of Hartford, Connecticut

Johnson and Richter, Inc.
Landscape Architect/Urban Designer
Avon, Connecticut


Buck & Buck
Civil Engineers
Hartford, Connecticut

BJFW
Electrical Engineer
Avon, Connecticut

Barkan & Mess, Inc.
Traffic Engineer
Branford, Connecticut

Clarke-Tamaccio, Inc.
Architect
Hartford, Connecticut

Igor Vechesloff
Surveyor
Hartford, Connecticut

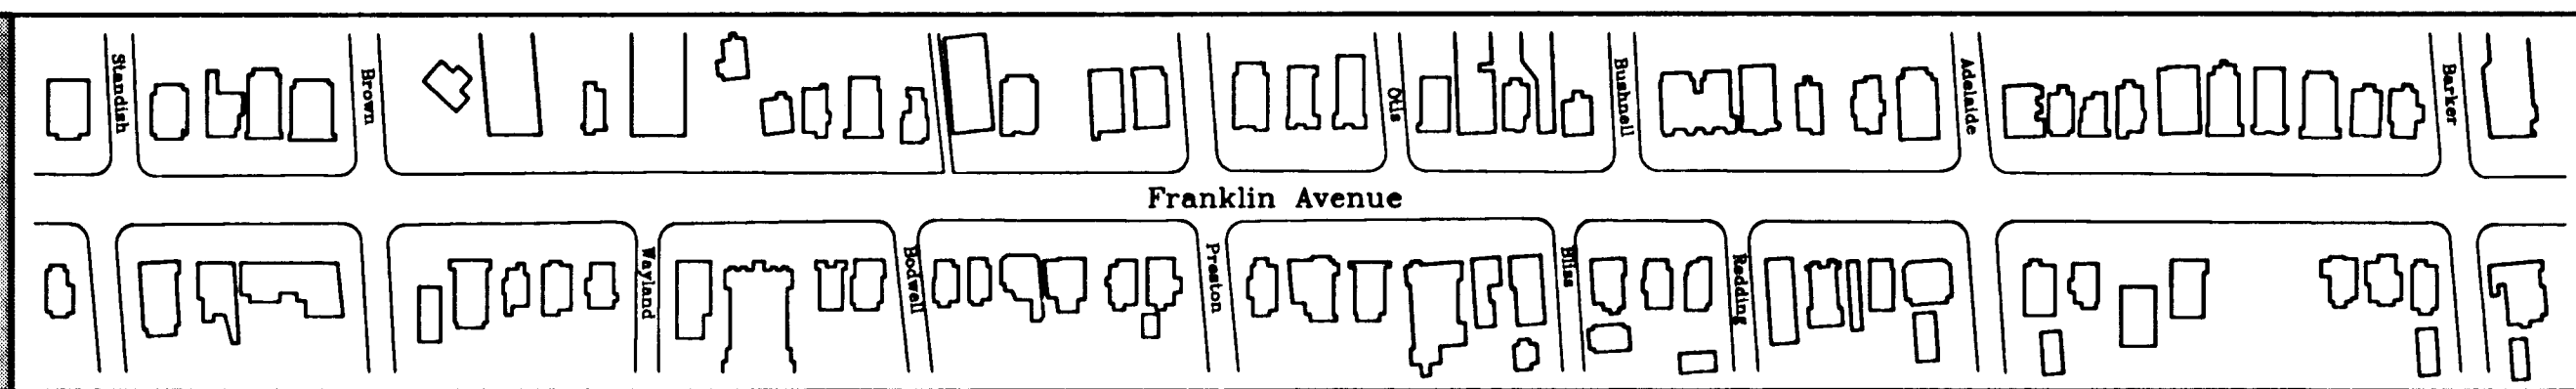

STREETSCAPE IMPROVEMENTS PROJECT

FRANKLIN AVENUE

Hartford, Connecticut

Scale: NONE
Date: 1/06/00
Revisions: _____

Daybook No. 011121
Sheet Title
LIGHTING DETAILS

Dwg: WDA
Chk: MBW

Sheet No. **9.1**

629/yy

629/yy