





FHWA REGION NO.	STATE	TOWN	FED. AID PROJ. NO.	PROJ. NO.	YEAR	ROUTE NO.	SHEET NO.	TOTAL SHEETS
1	CONN	HARTFORD	TEA-PEDS(40)	63-529	1999	-	8	58

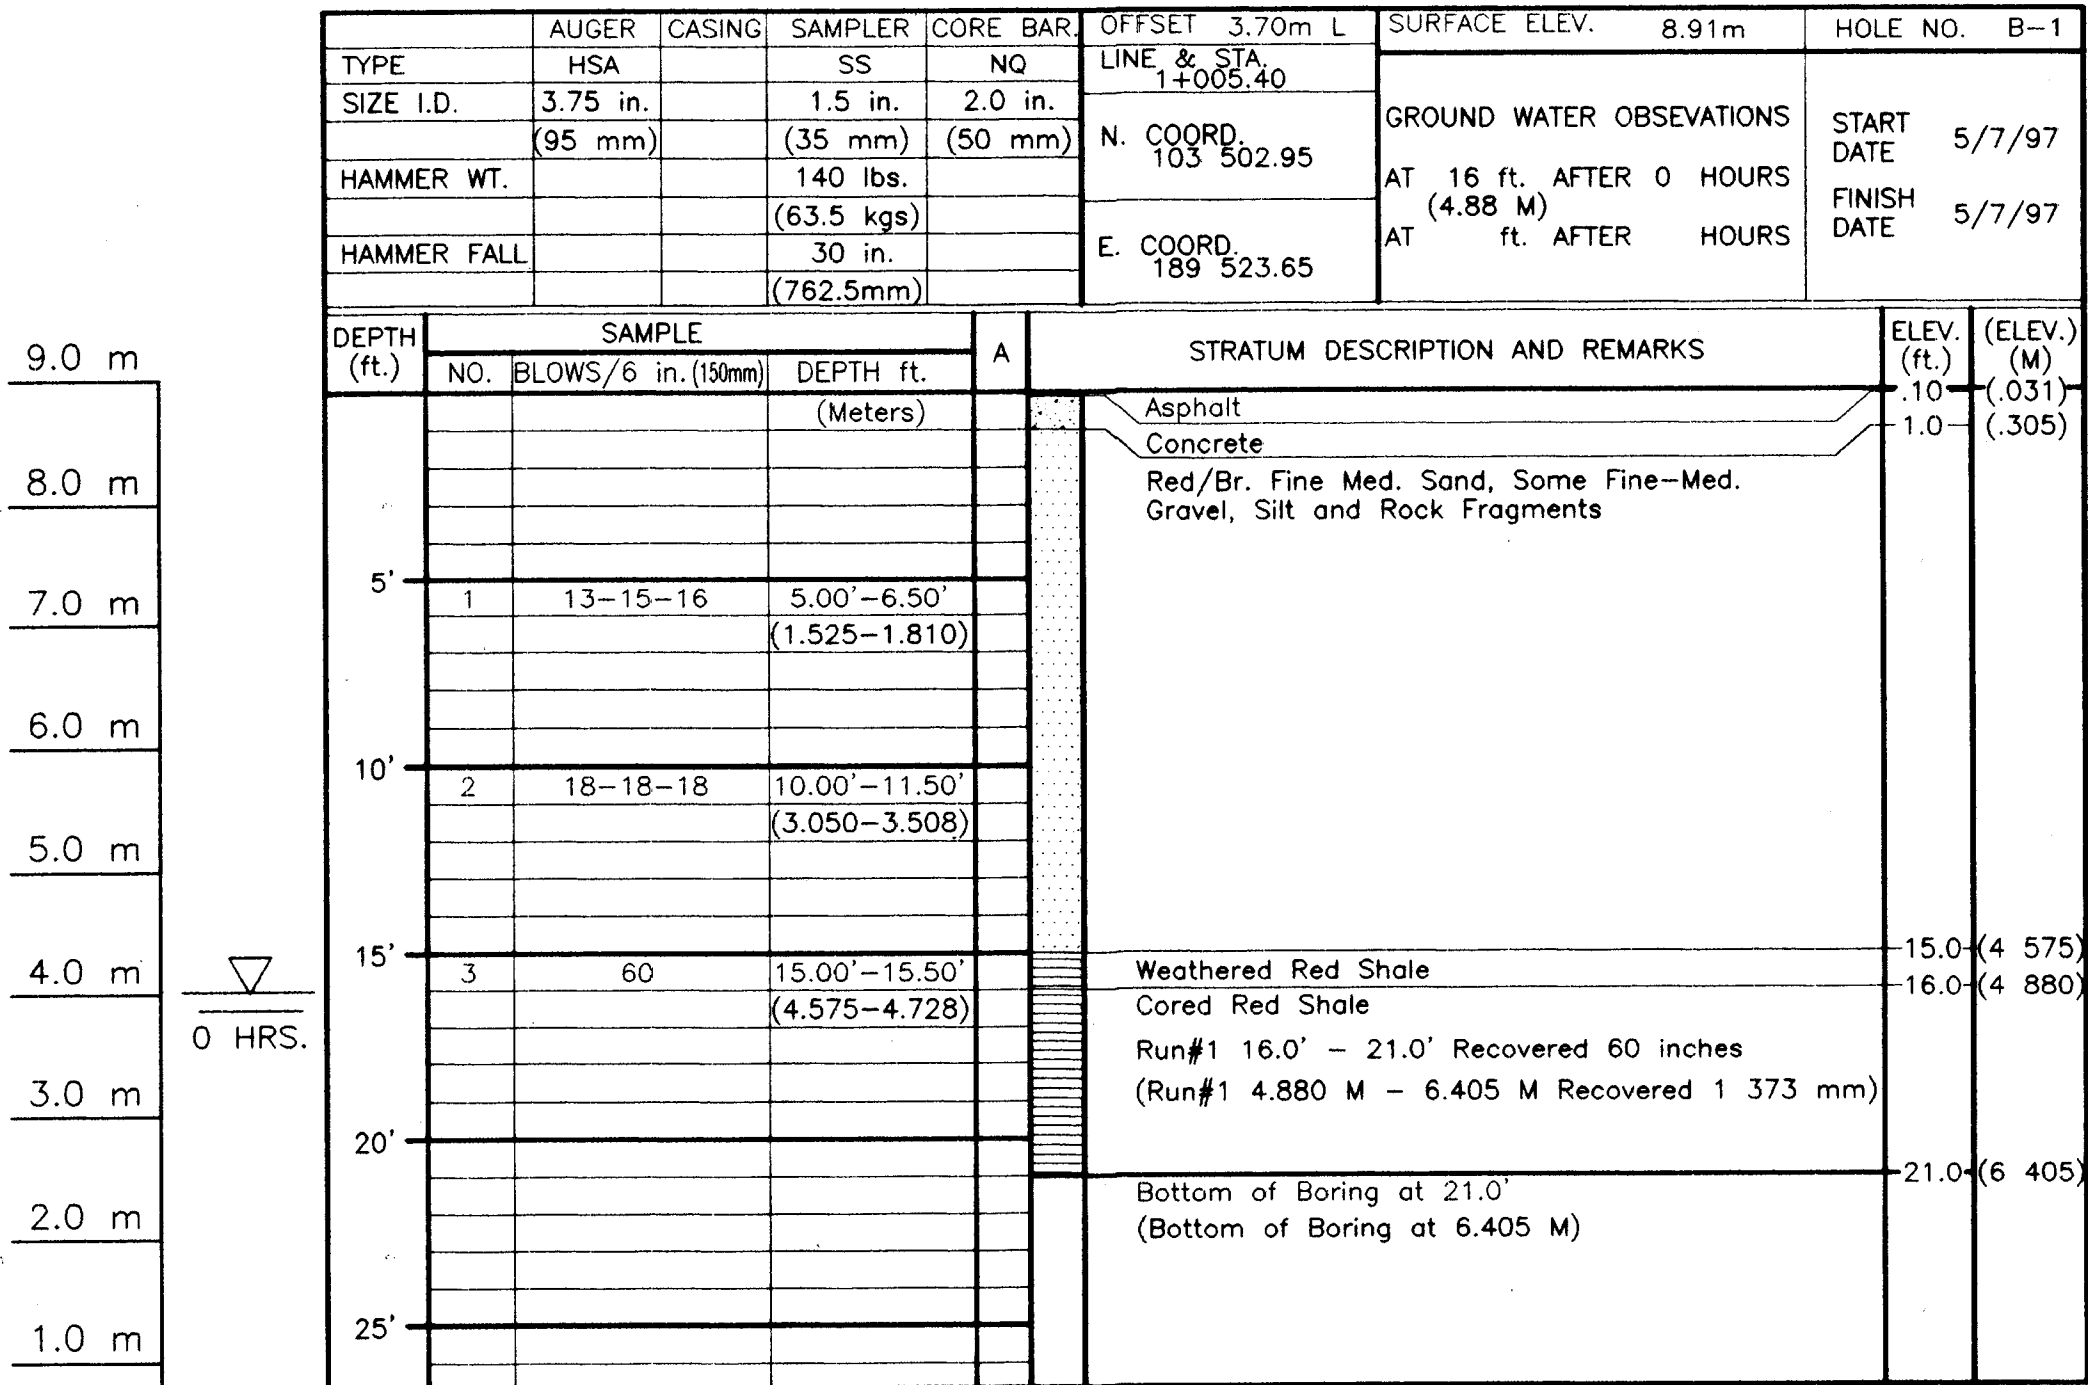

BORING B-1

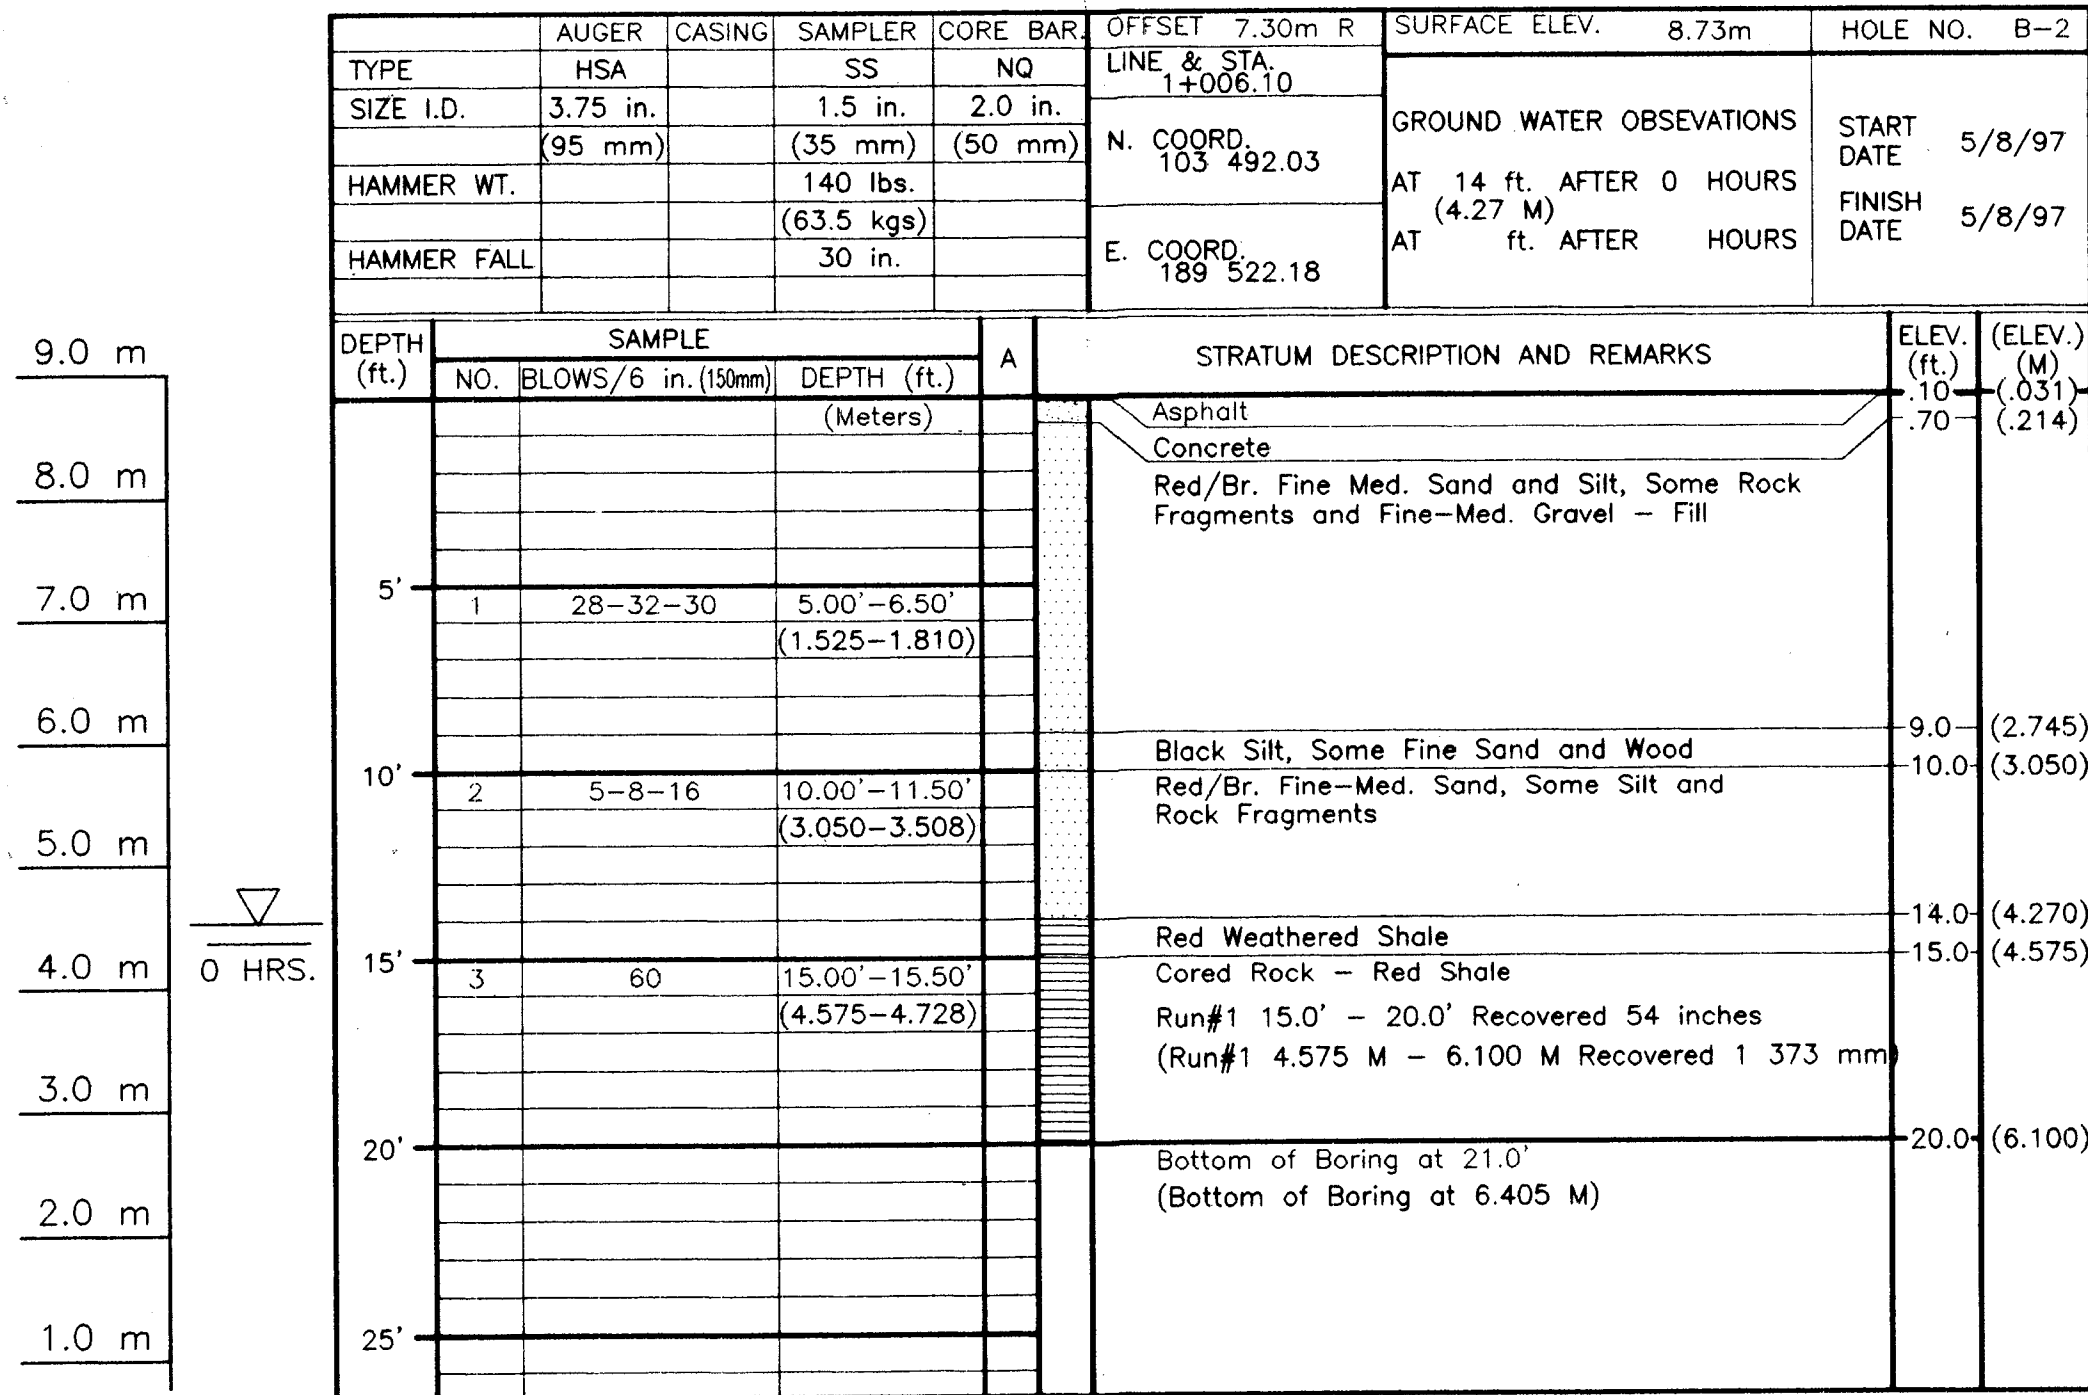

BORING B-2

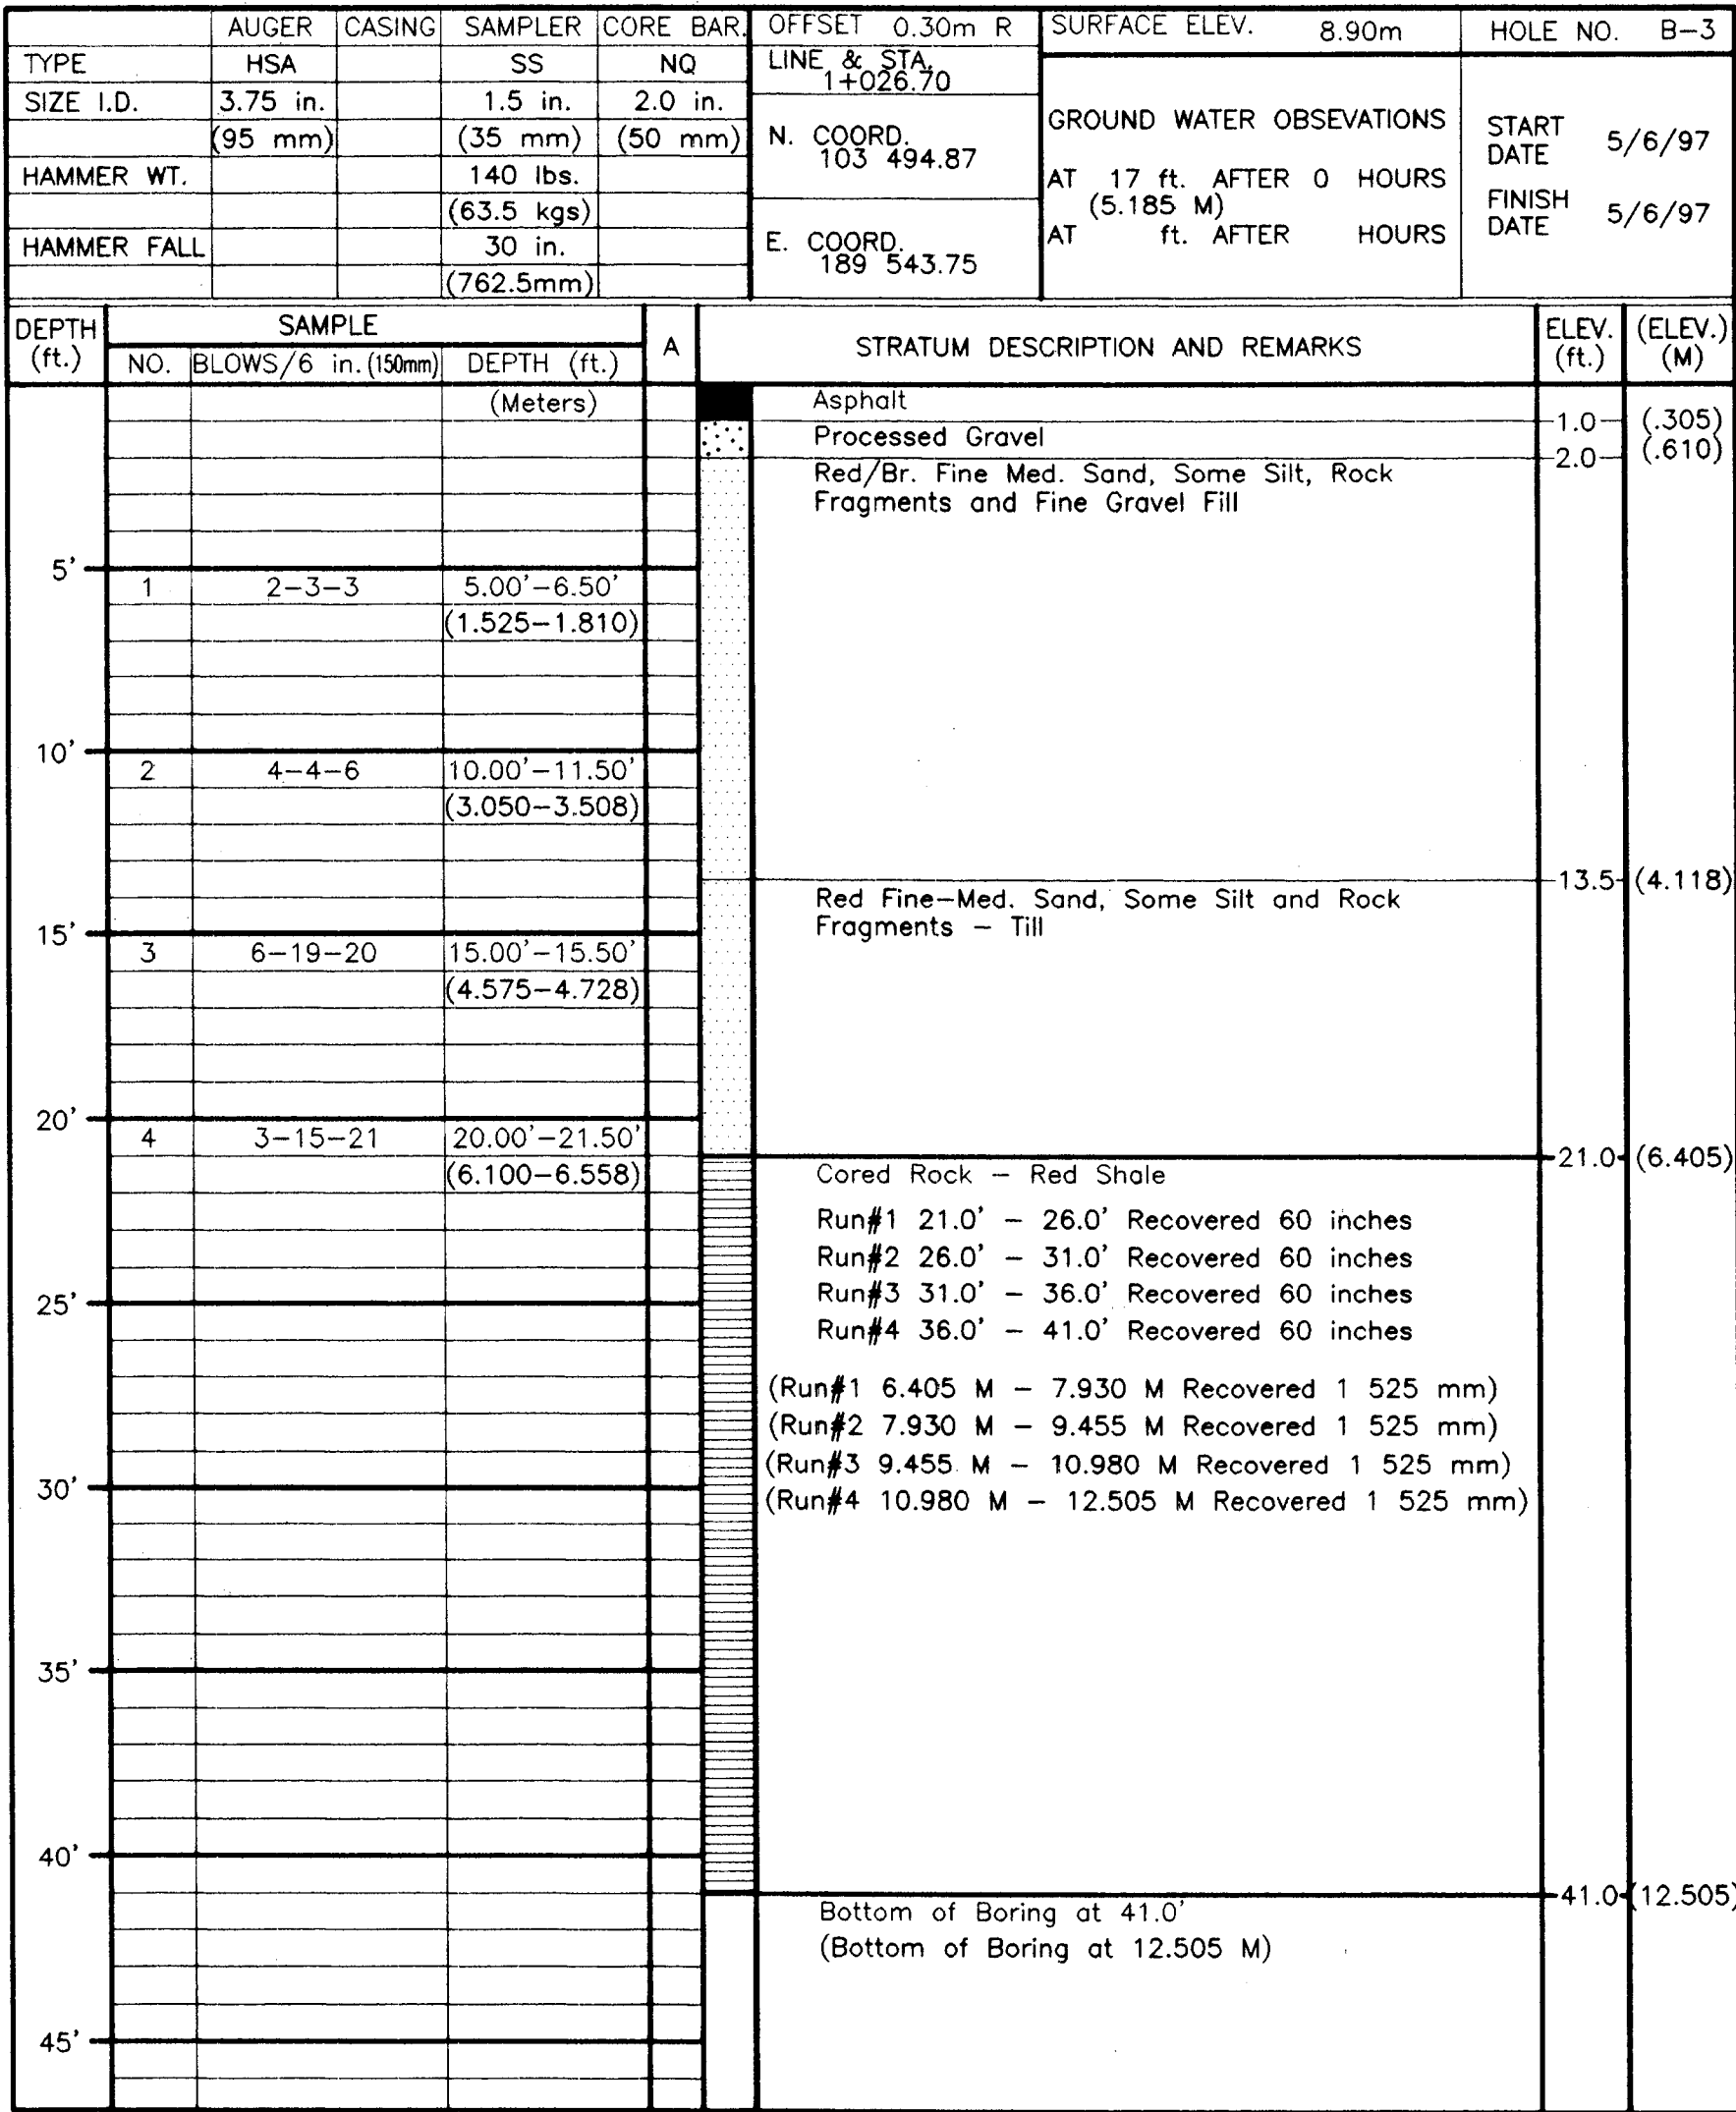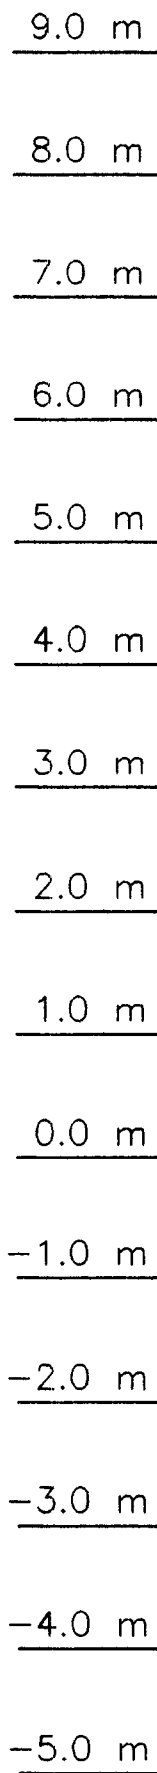

BORING B-3

NOTES:

1. For Location of Borings, See Structural Sheet 1B of 28B.
2. Borings Prepared by Clarence Welti Associates, Inc.
3. Elevations for Boring Logs are Shown in Feet and are Transferred to Meters using the Side Scale.

THE INFORMATION, INCLUDING ESTIMATED QUANTITIES OF WORK, SHOWN ON THESE SHEETS IS BASED ON LIMITED INVESTIGATIONS AND IS IN NO WAY WARRANTED TO INDICATE THE TRUE CONDITIONS OR ACTUAL QUANTITIES OR DISTRIBUTION OF QUANTITIES OF WORK WHICH WILL BE REQUIRED.

CITY OF HARTFORD	
PEDESTRIAN BRIDGE	
OVER	
COLUMBUS BOULEVARD	
BORING LOGS	
ENGINEER: MACCHI ENGINEERS, LLC	
DESIGNER: DC	DRAFTER: DC
CHECKER: JB	
APPROVED <i>James Proctor</i>	DATE: 9-17-99
BRIDGE LOG NO.	STRUCTURE SHEET NO.
3B of 28B	