




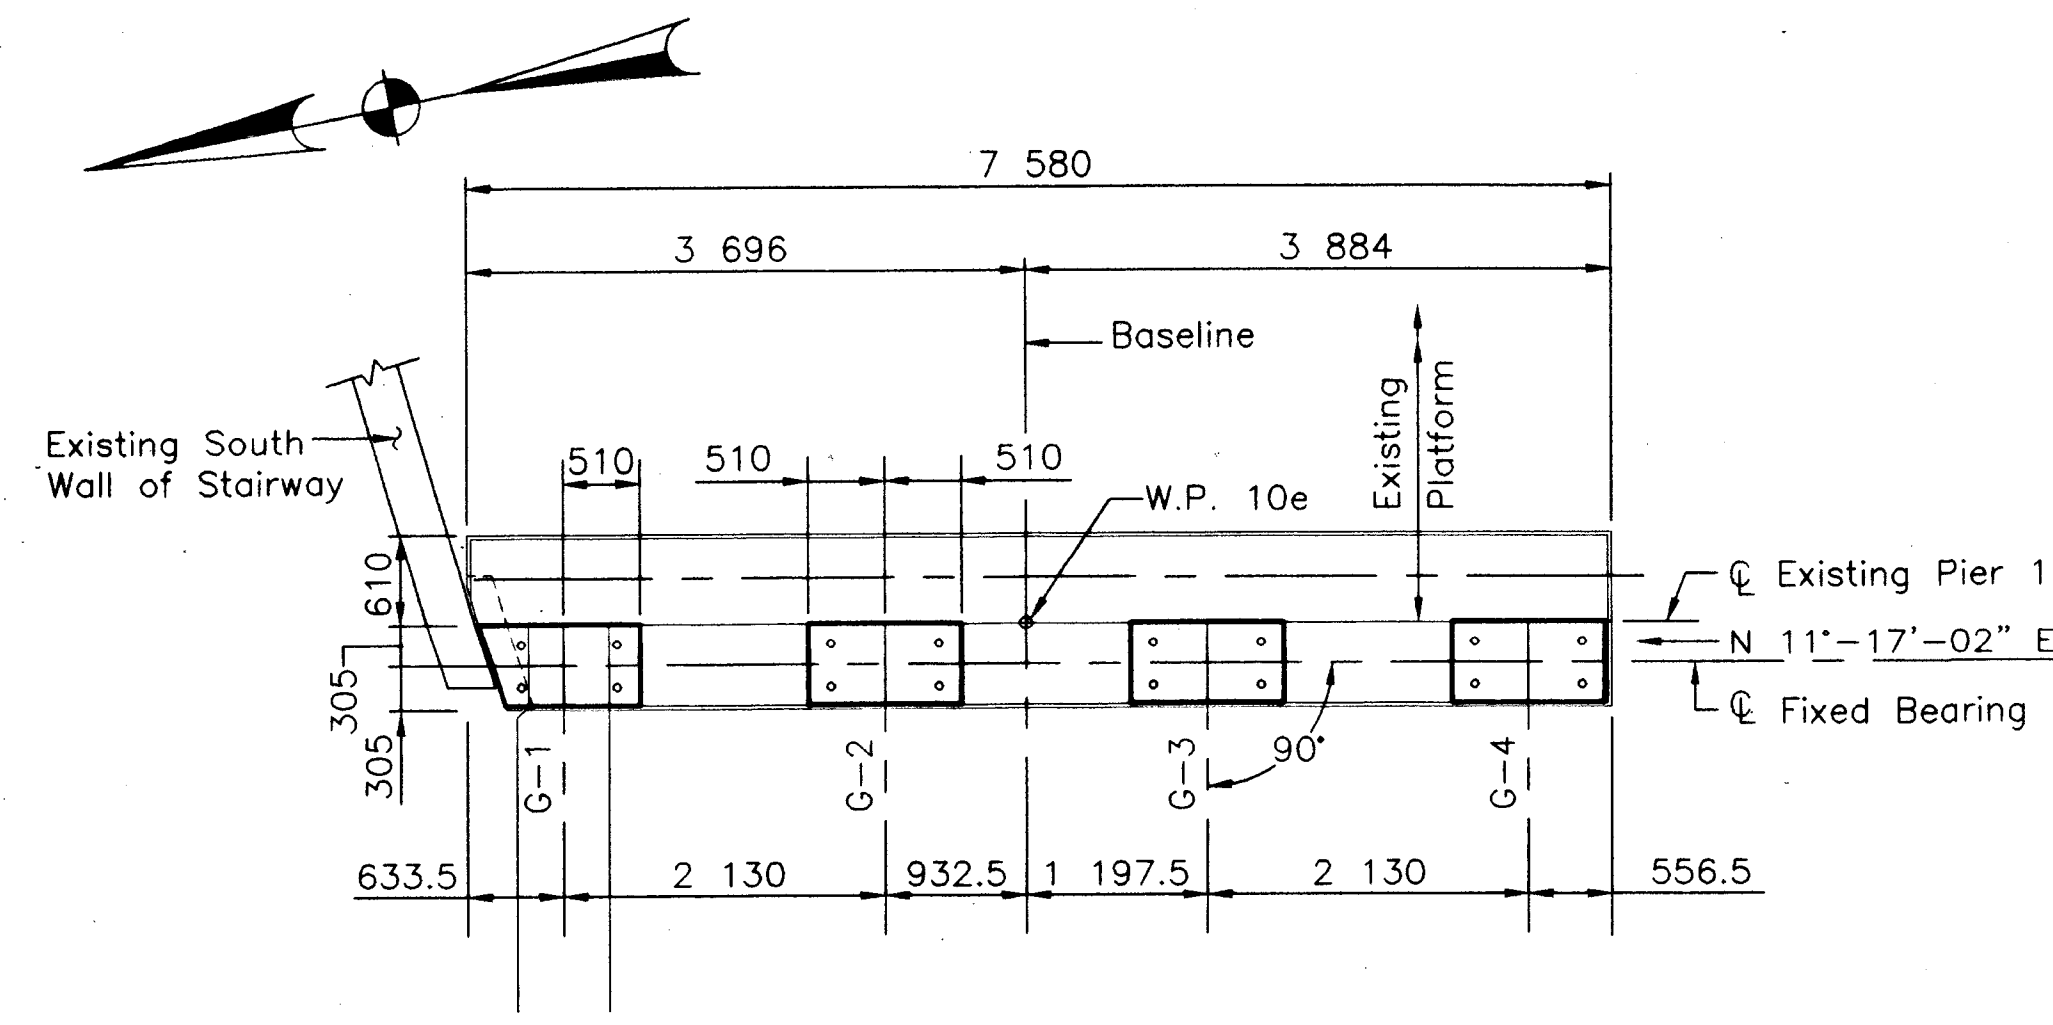


PLAN
SCALE 1:50

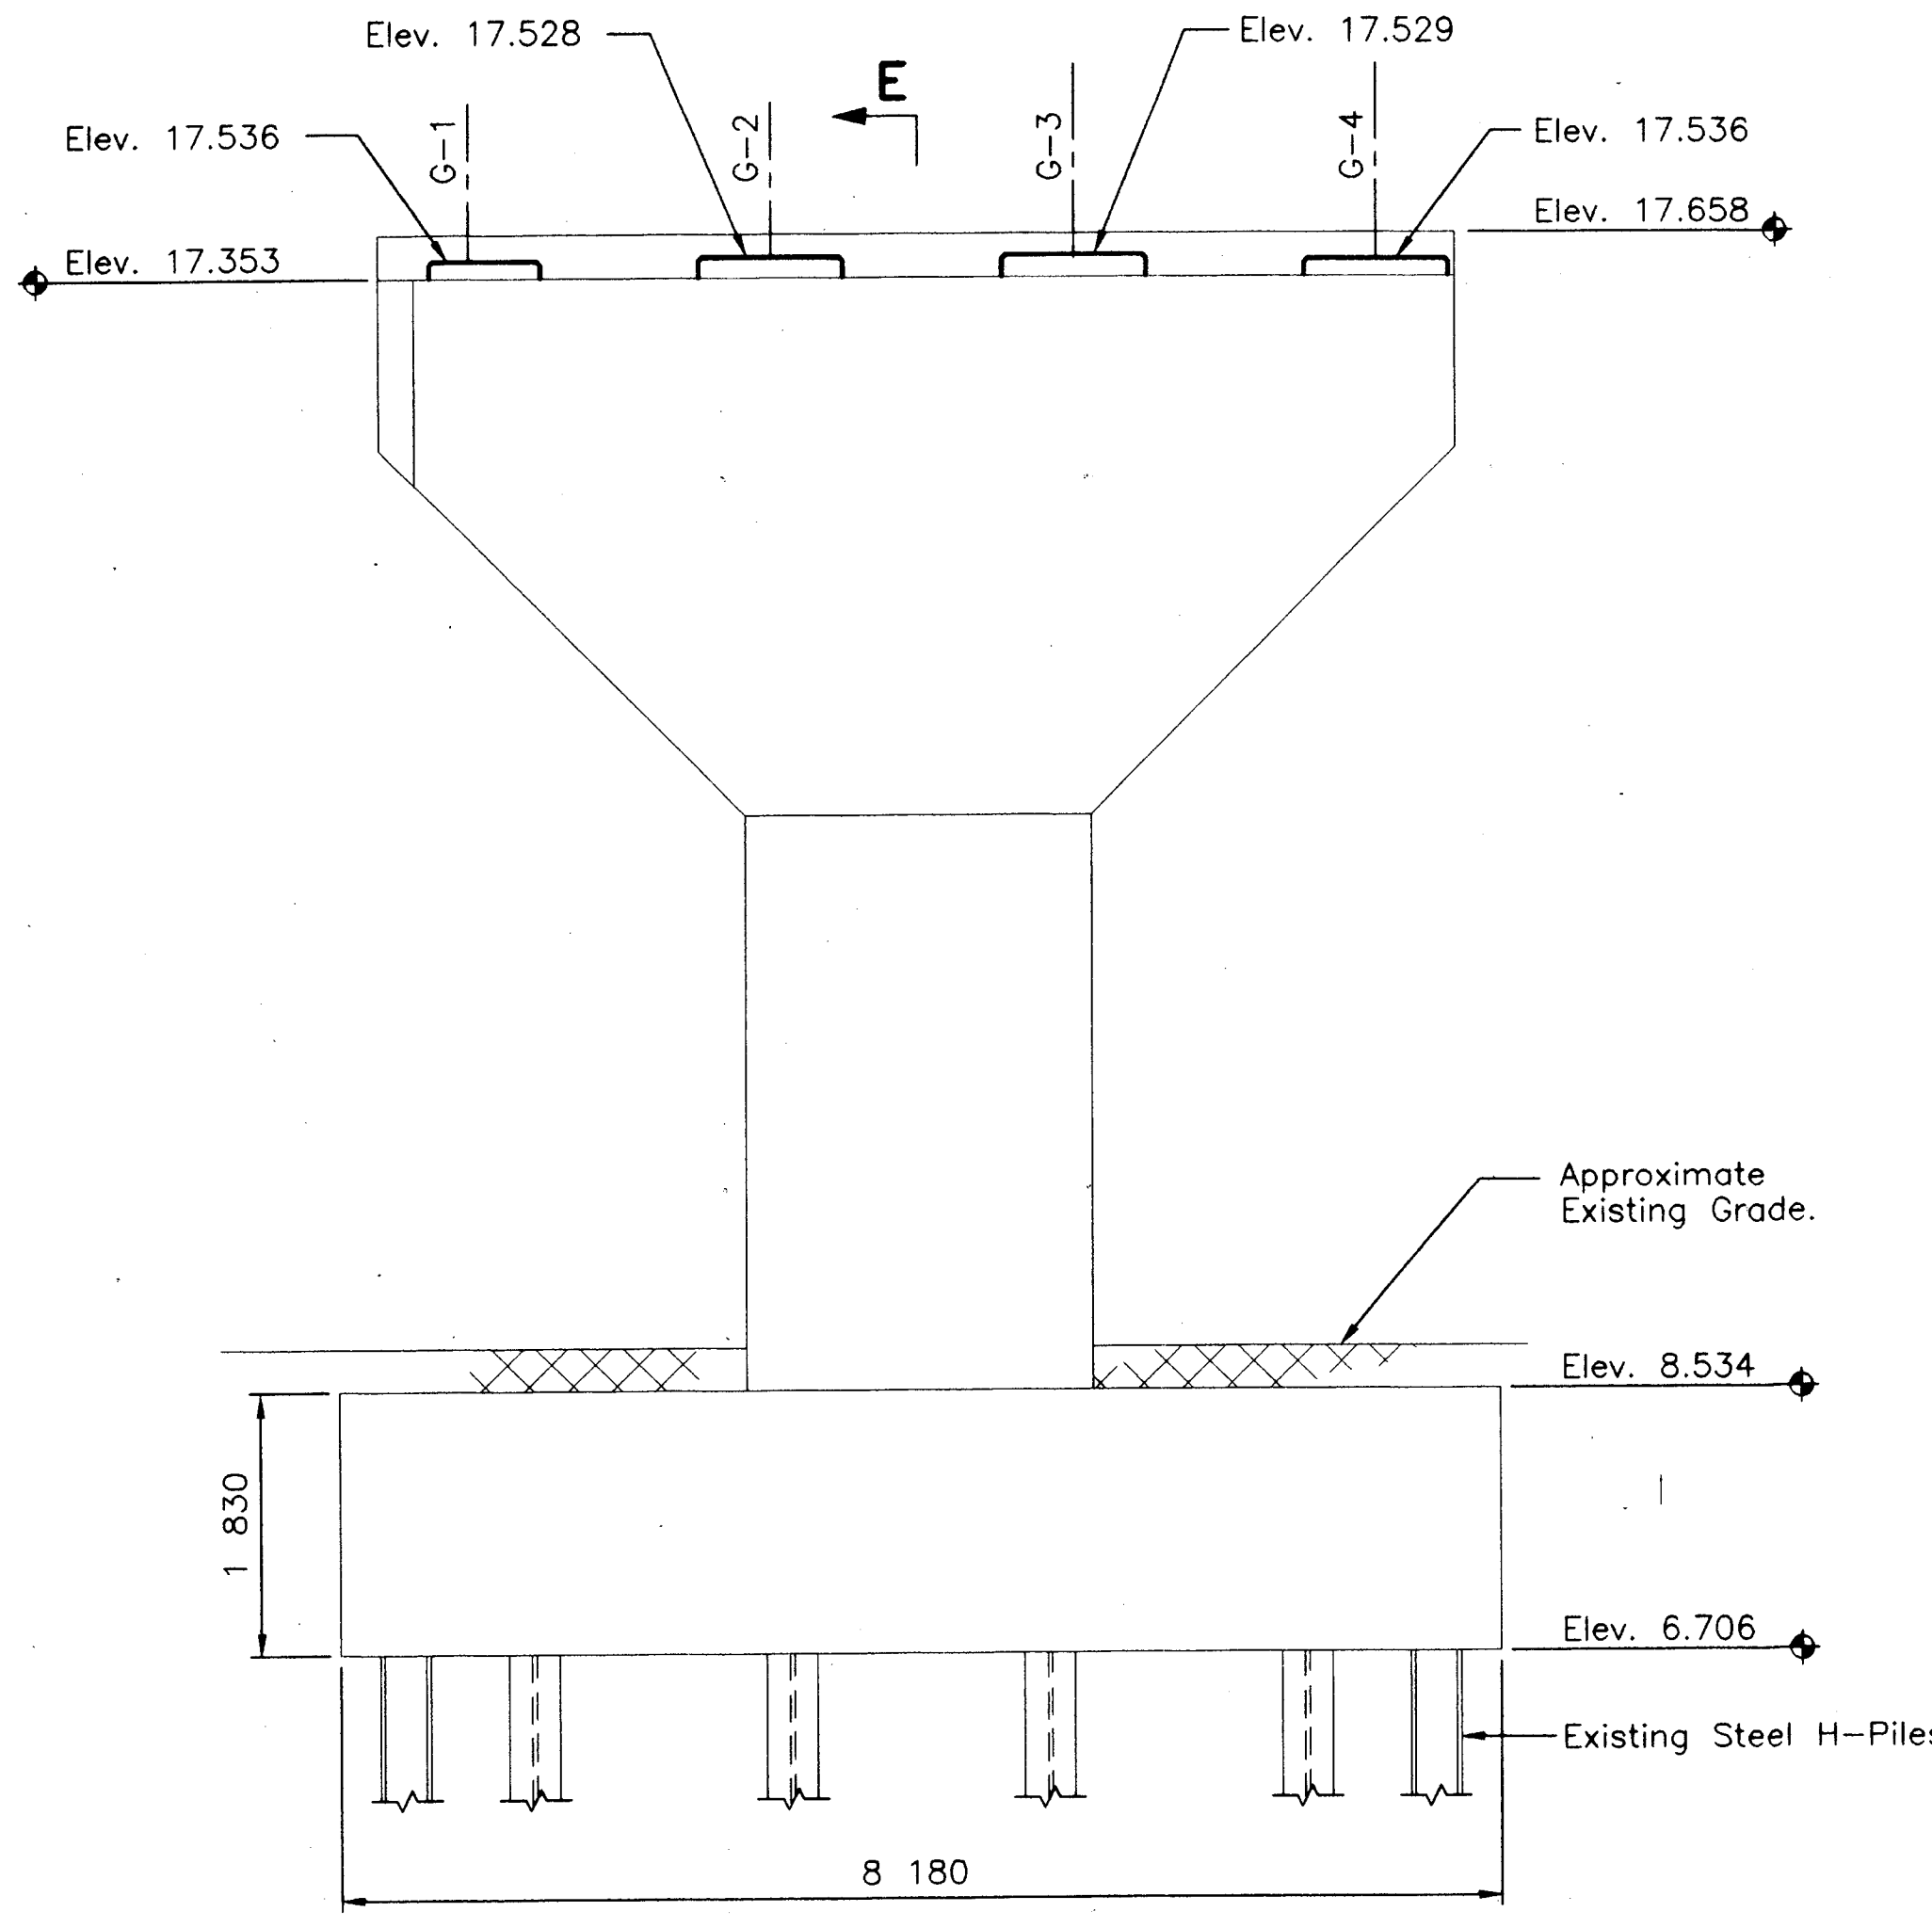


ELEVATION
SCALE 1:50

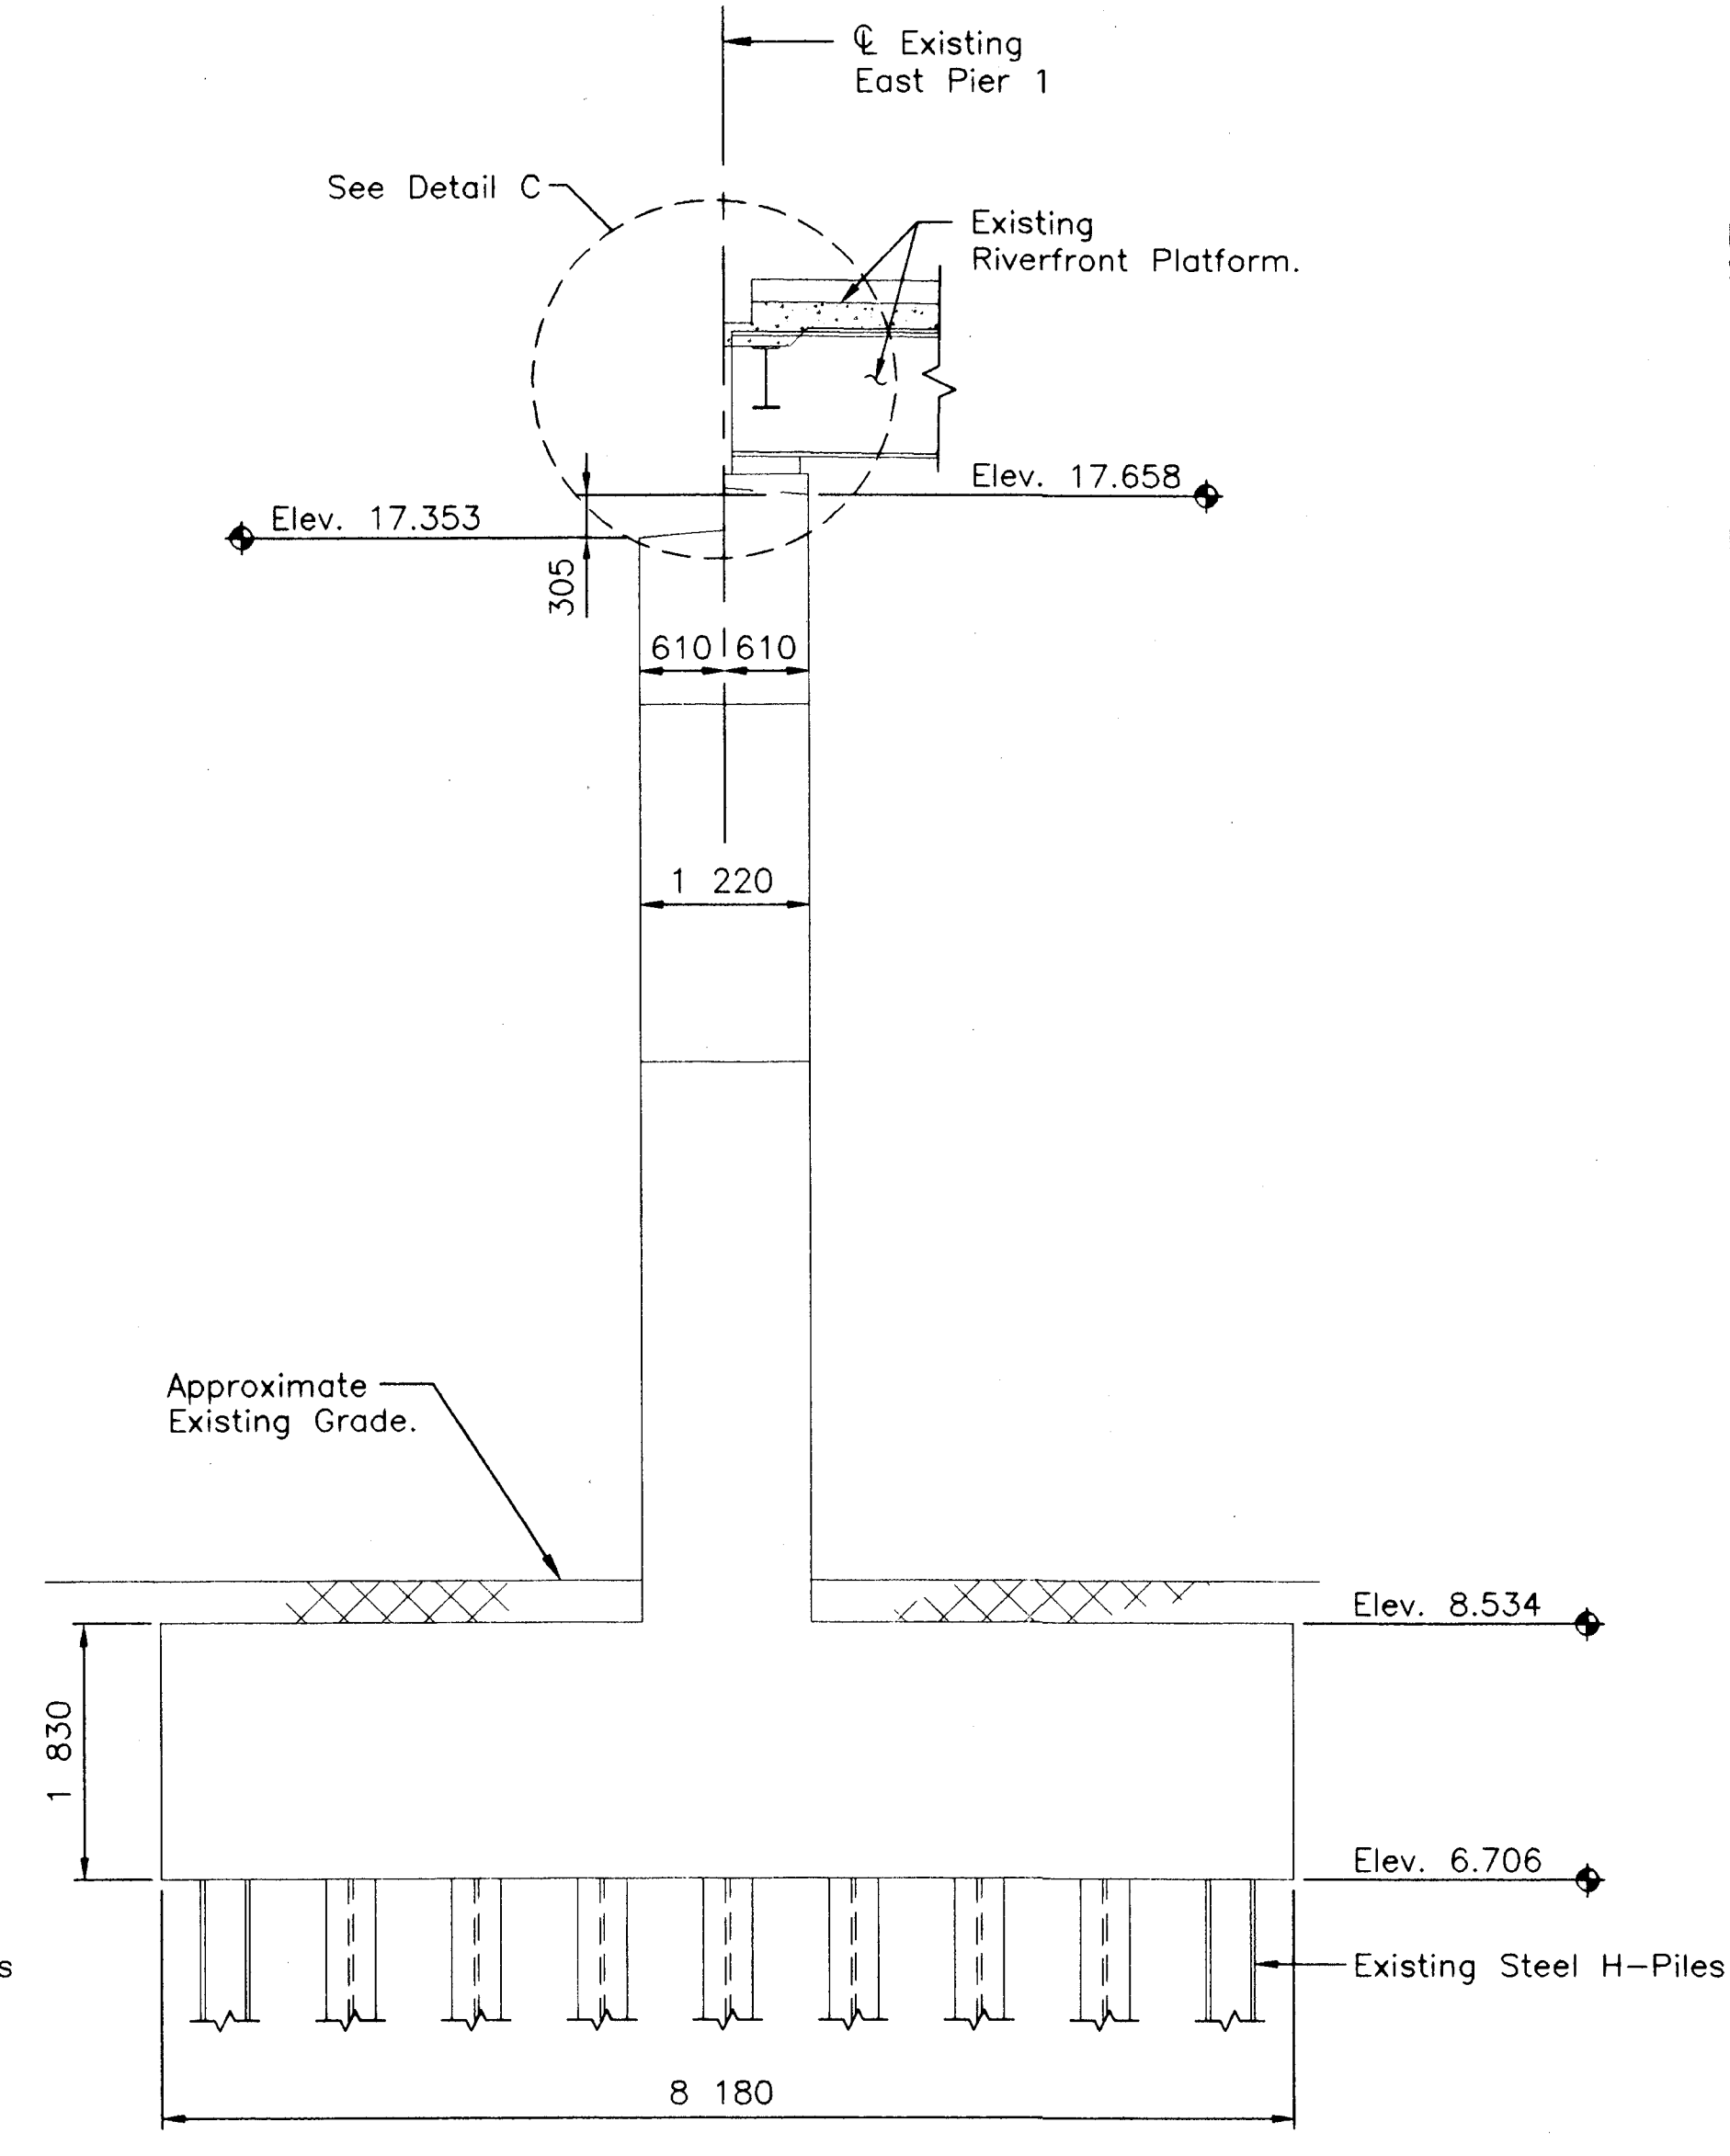

SECTION E-E
SCALE 1:50

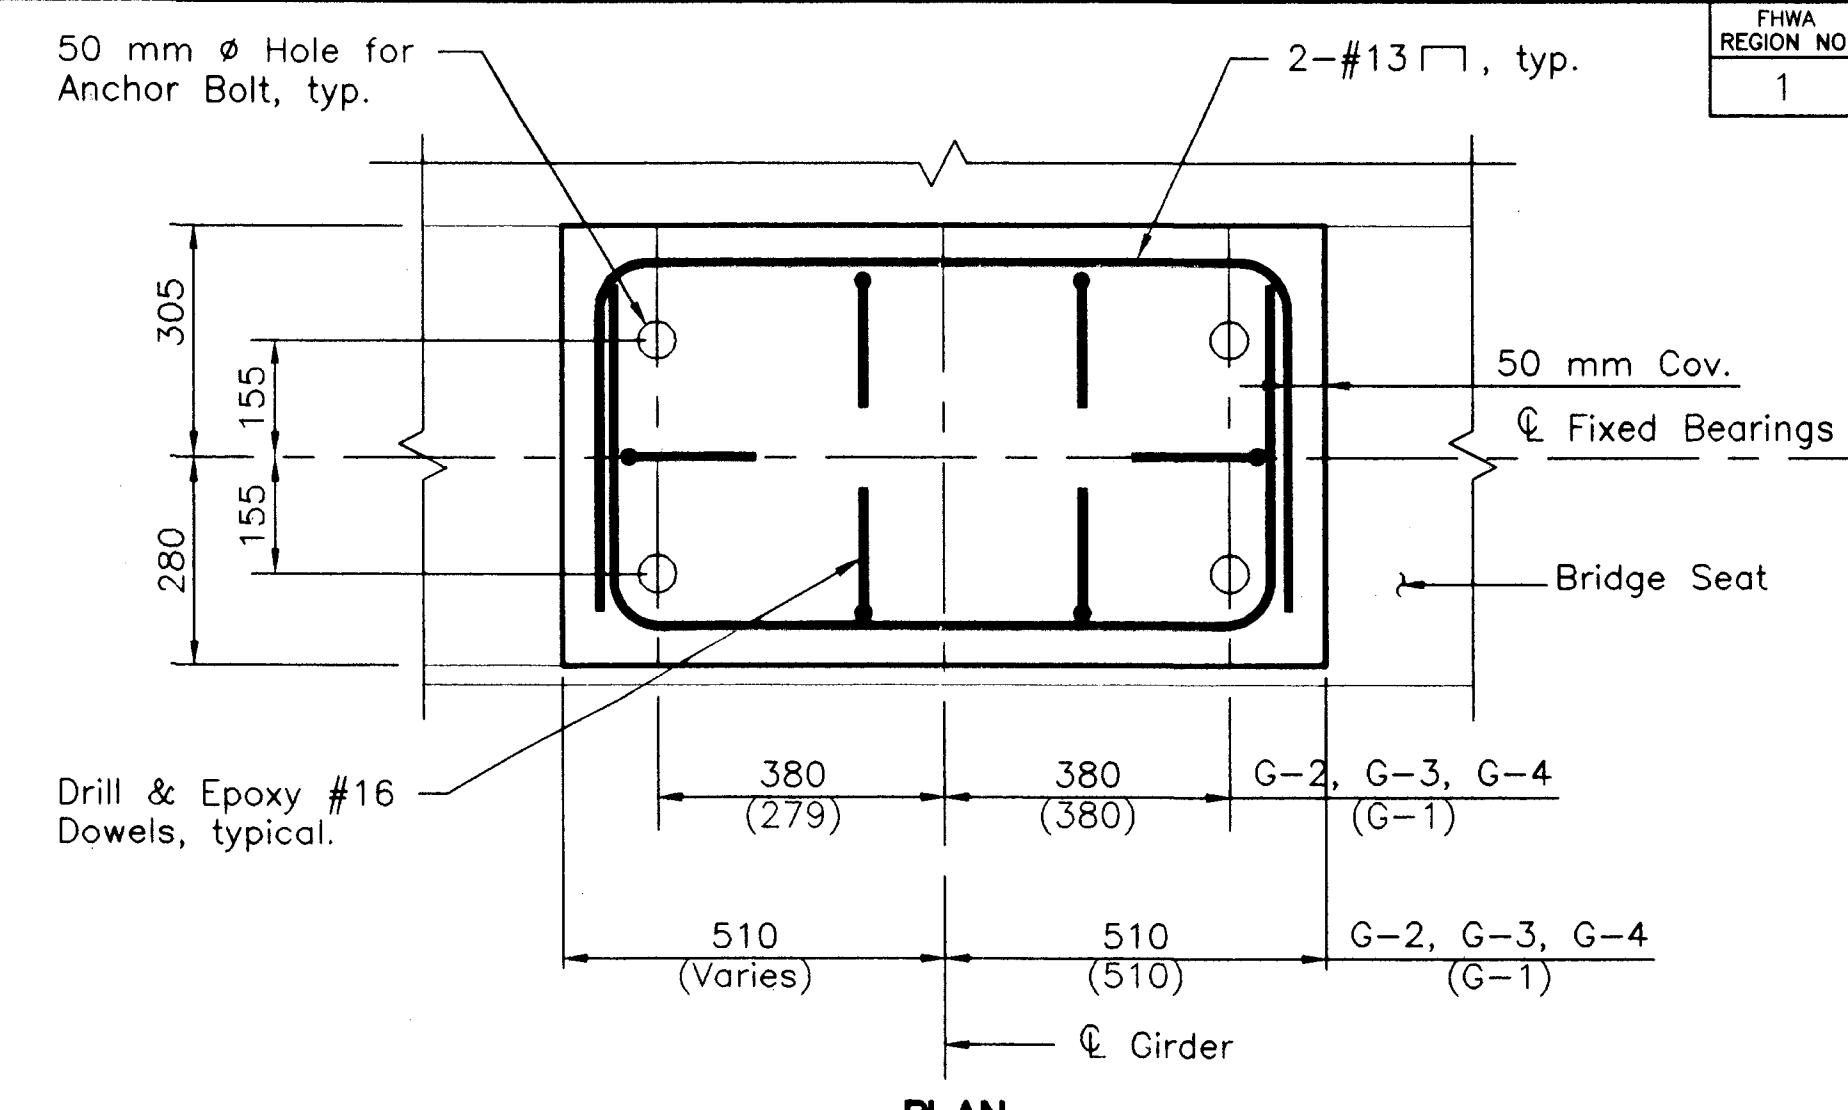


PLAN

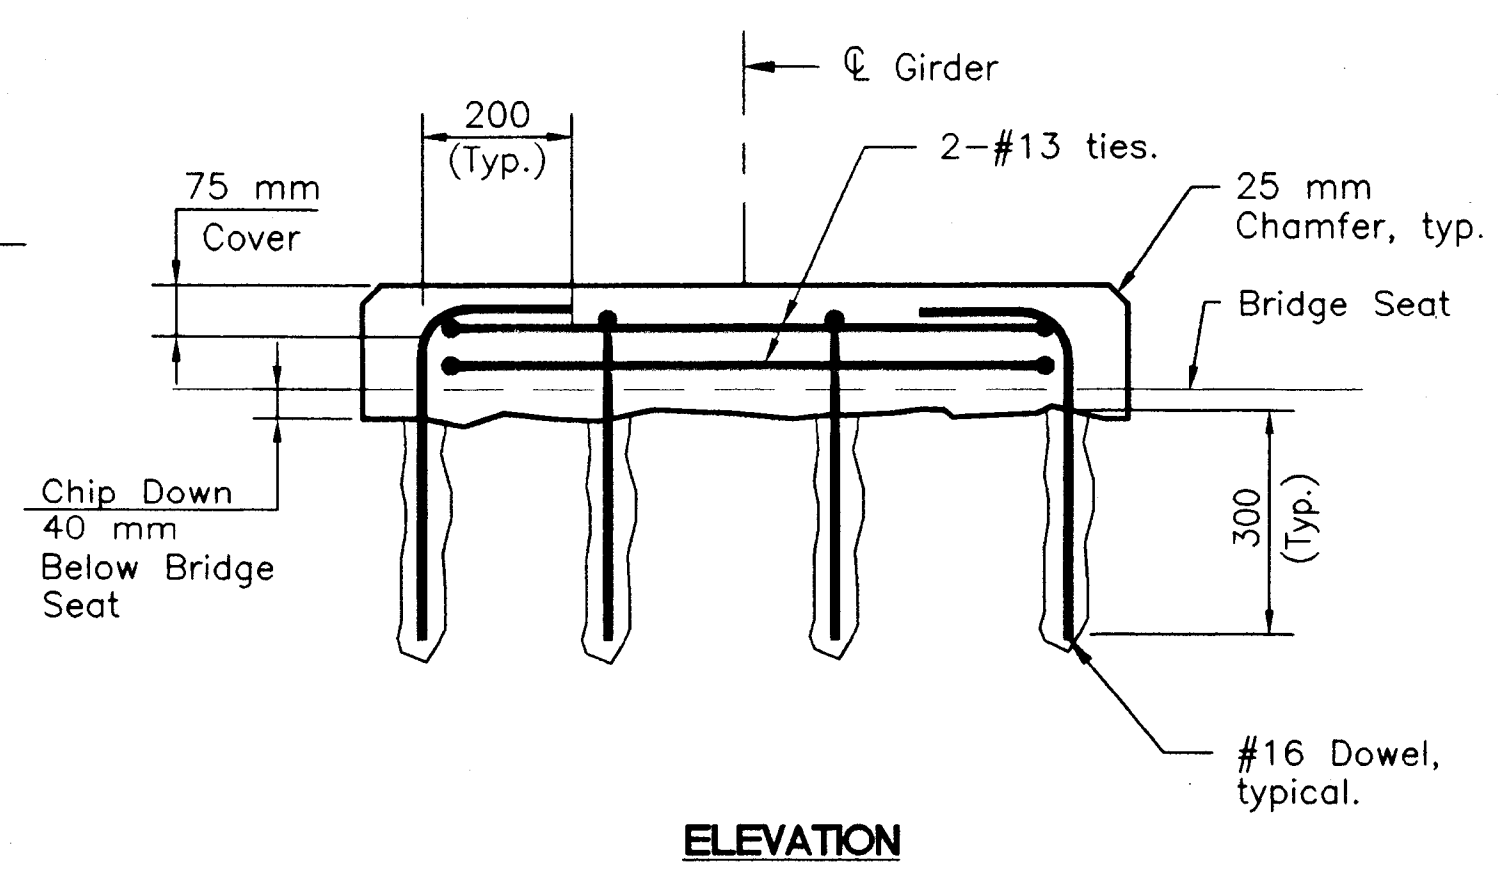

ELEVATION

PROPOSED BEARING PADS
SCALE 1:10

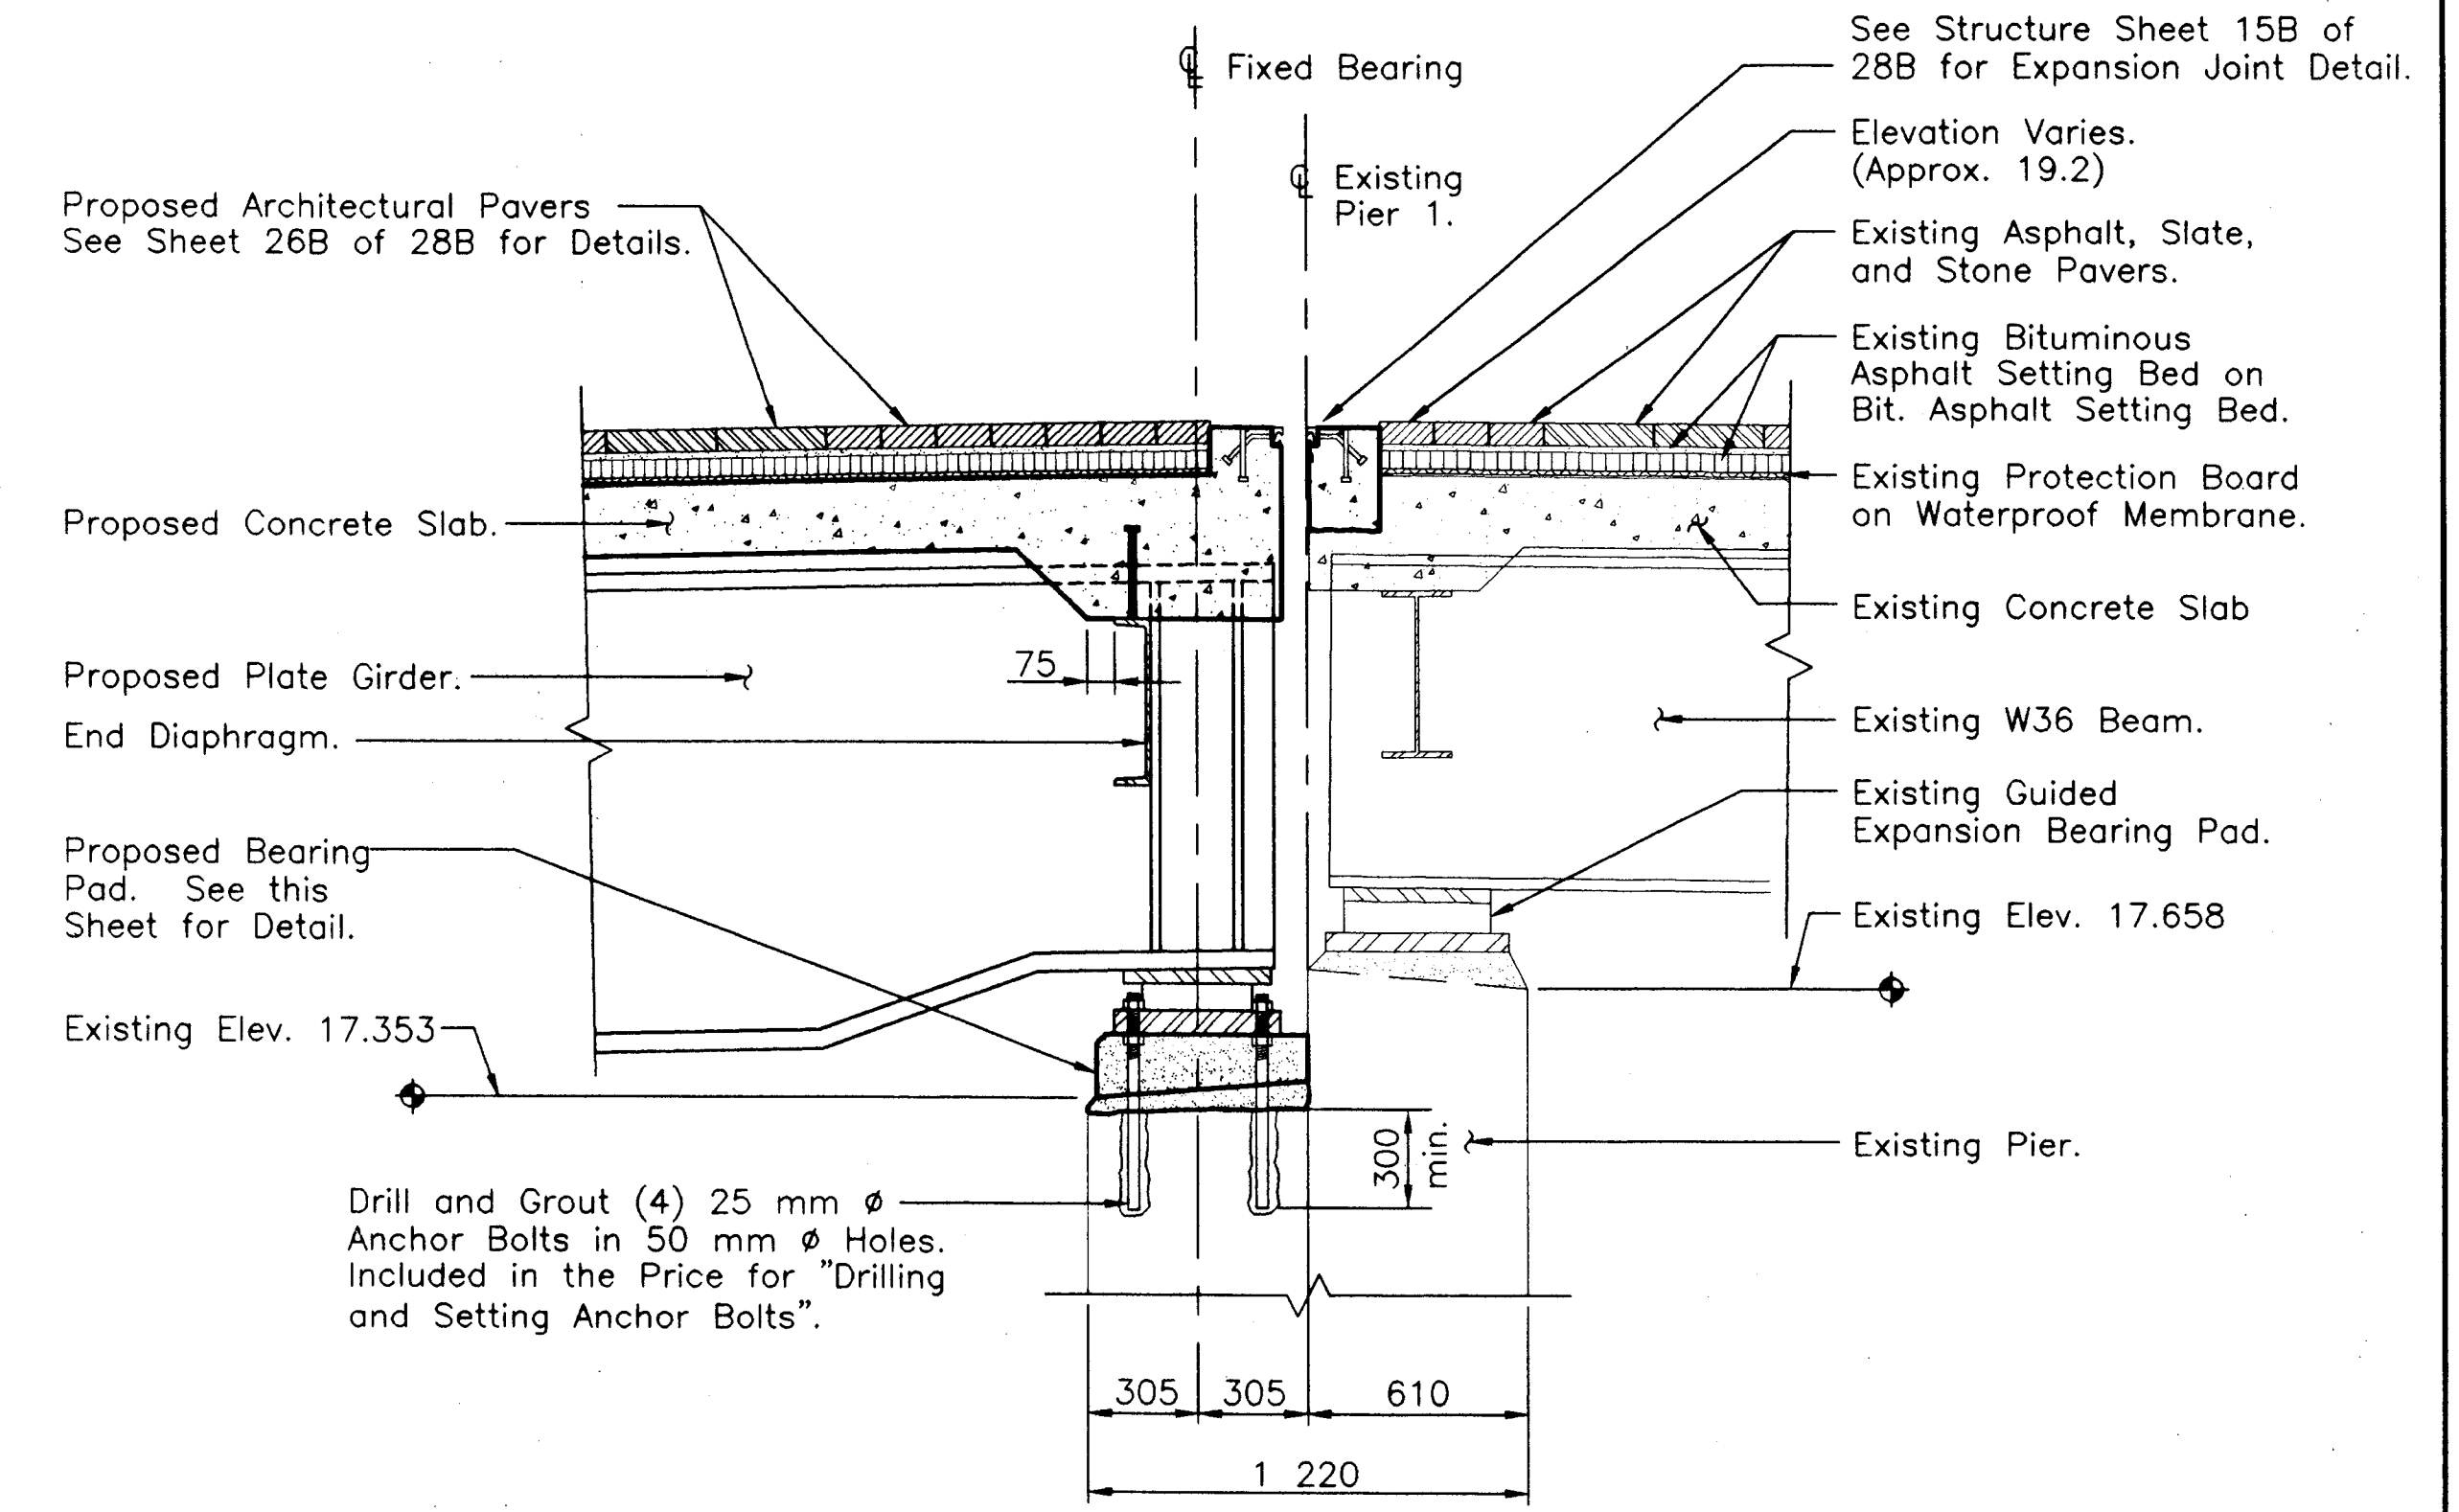

DETAIL 'C'
SCALE 1:20

NOTES:

1. All dimensions shown are in millimeters unless otherwise noted.
2. All elevations are in meters.
3. Class 'F' Concrete shall be used for the Pedestals.
4. For Expansion Joint Details, See Structural Sheet 15B of 28B.

CITY OF HARTFORD

PEDESTRIAN BRIDGE

OVER

COLUMBUS BOULEVARD

EXISTING EAST PIER #1

ENGINEER: MACCHI ENGINEERS, LLC

DESIGNER: DKH

DRAFTER: DC/DKH

CHECKER: JB

NO. DATE DESCRIPTION

APPROVED *James P. Prorok*

DATE: 9-12-99

STRUCTURE NO.

BRIDGE LOG NO. STRUCTURE SHEET NO. 4B of 28B

THE INFORMATION, INCLUDING ESTIMATED QUANTITIES OF WORK, SHOWN ON THESE SHEETS IS BASED ON LIMITED INVESTIGATIONS AND IS IN NO WAY WARRANTED TO INDICATE THE TRUE CONDITIONS OR ACTUAL QUANTITIES OR DISTRIBUTION OF QUANTITIES OF WORK WHICH WILL BE REQUIRED.